


AMENDED

Metric Scale:

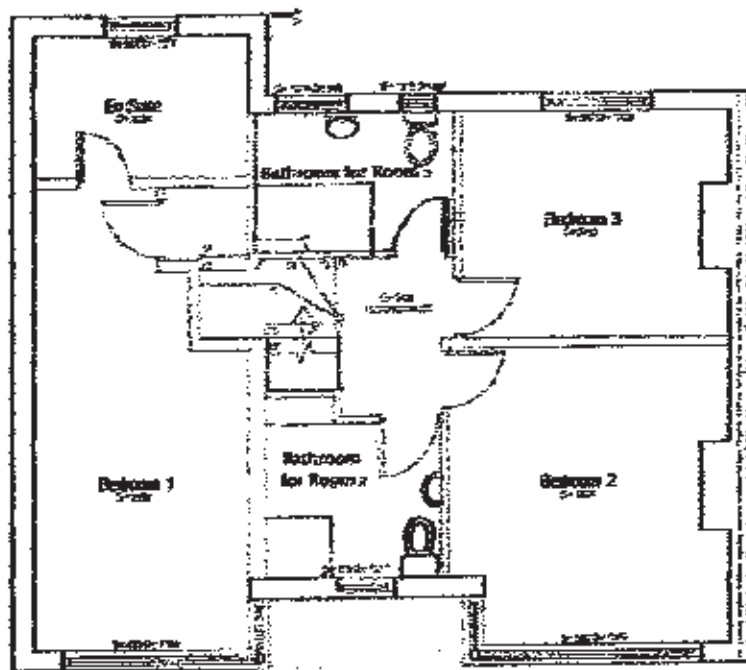

EXISTING FIRST FLOOR PLAN =

PROPOSED FIRST FLOOR PLAN (NO CHANGE)




RECEIVED
24 FEB 2015

REVISED

ATTACHMENT 4

19/MAY/2015 P104.99 SCALE 1:50

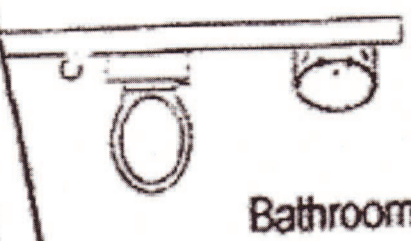


Kitchen CH 2415



Communal Area

Communal Area

BEAM CREATING OPEN PLAN ARCHWAY

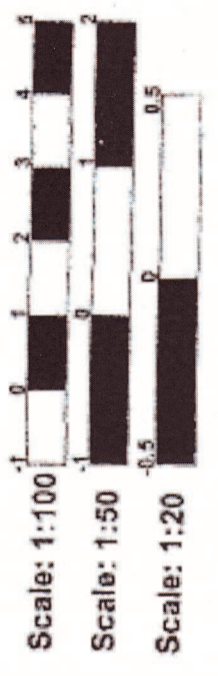

Existing pier to be exposed and size confirmed on site prior to work commencing

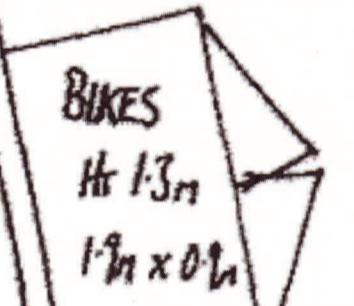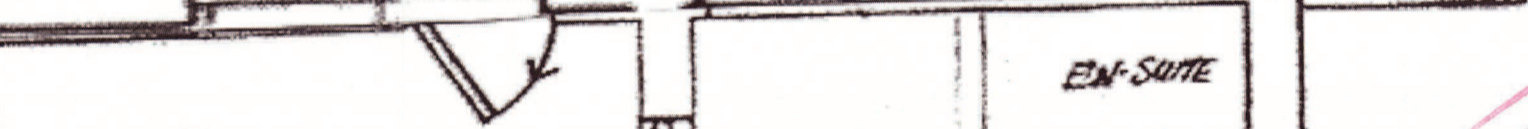


PATIO

2x WIDE OPENING SHEDS - WOOD



EN-SUITE

AMENDED

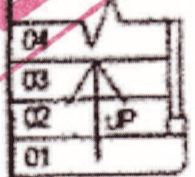

Bedroom 4 CH 2337

London Borough of Merton
19 MAY 2015
Planning Development Control



London Borough of Merton
10 MAR 2015
Planning Development Control

GATE

OH 2006
-150

80 SQ. DOWN FROM PATIO

80 TO PATIO

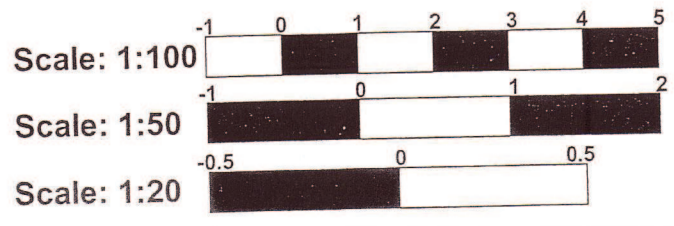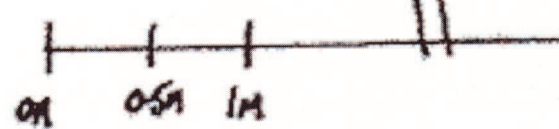

FRONT - PROPOSED BIN/BICYCLE STORAGE