


Proposed Ground Floor Plan

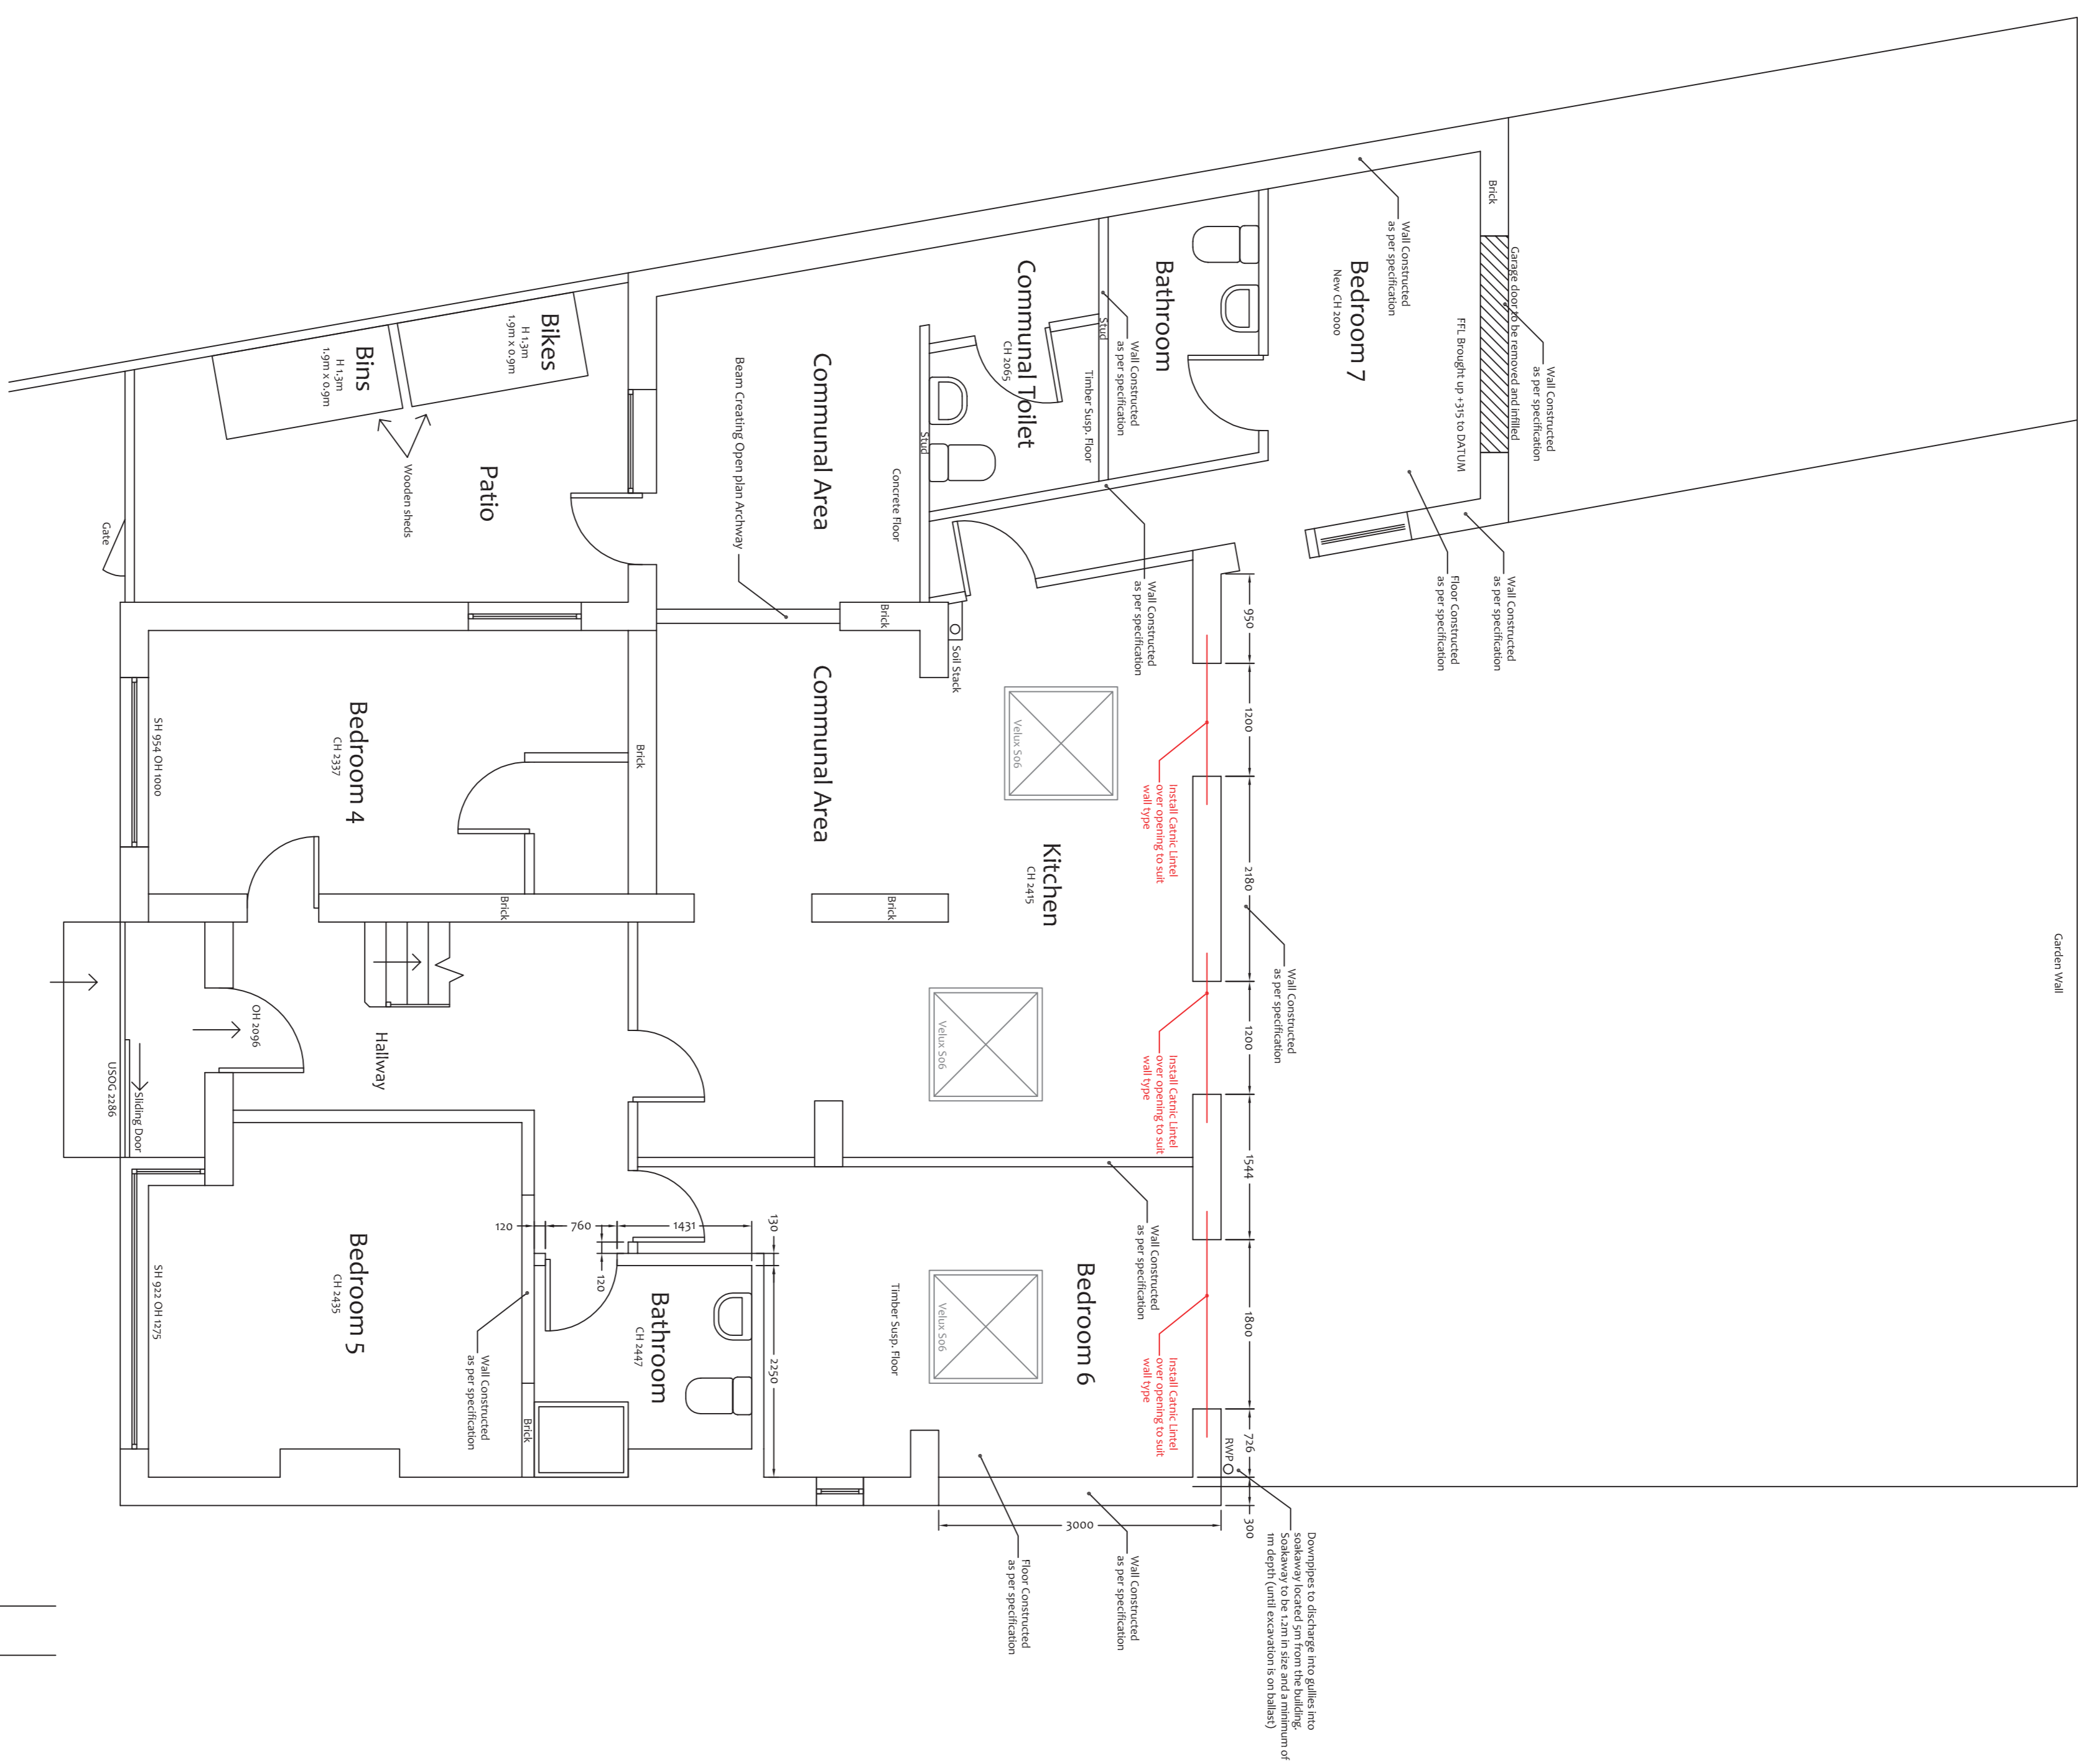

Proposed Ground Floor Structural Plan

JOB TITLE		DATE
Architect		
Proposed Designer		
Checked/Amended		
Drawn		
Proposed Contractor		
Checked/Approved		
Client/Project Name		
SCALE		
DATE	SHEET NO.	TOTAL
14/06/2024	014	014
DRAWN BY		DATE
A. HARRISON		14/06/2024
CHECKED BY		DATE
M. HARRISON		14/06/2024

This page is intentionally left blank