



Page 293

This map is based on Ordnance Survey material with the permission of Ordnance Survey on behalf of HMSO. Unauthorised reproduction infringes Crown Copyright and may lead to prosecution or Civil proceedings. London Borough of Merton 100019259. 2012.

87 Cottenham Park Rd


Scale 1/1250

London Borough of Merton
100 London Road
Morden
Surrey
SM4 5DX



Date 1/9/2015

DEVELOPMENT CONTROL

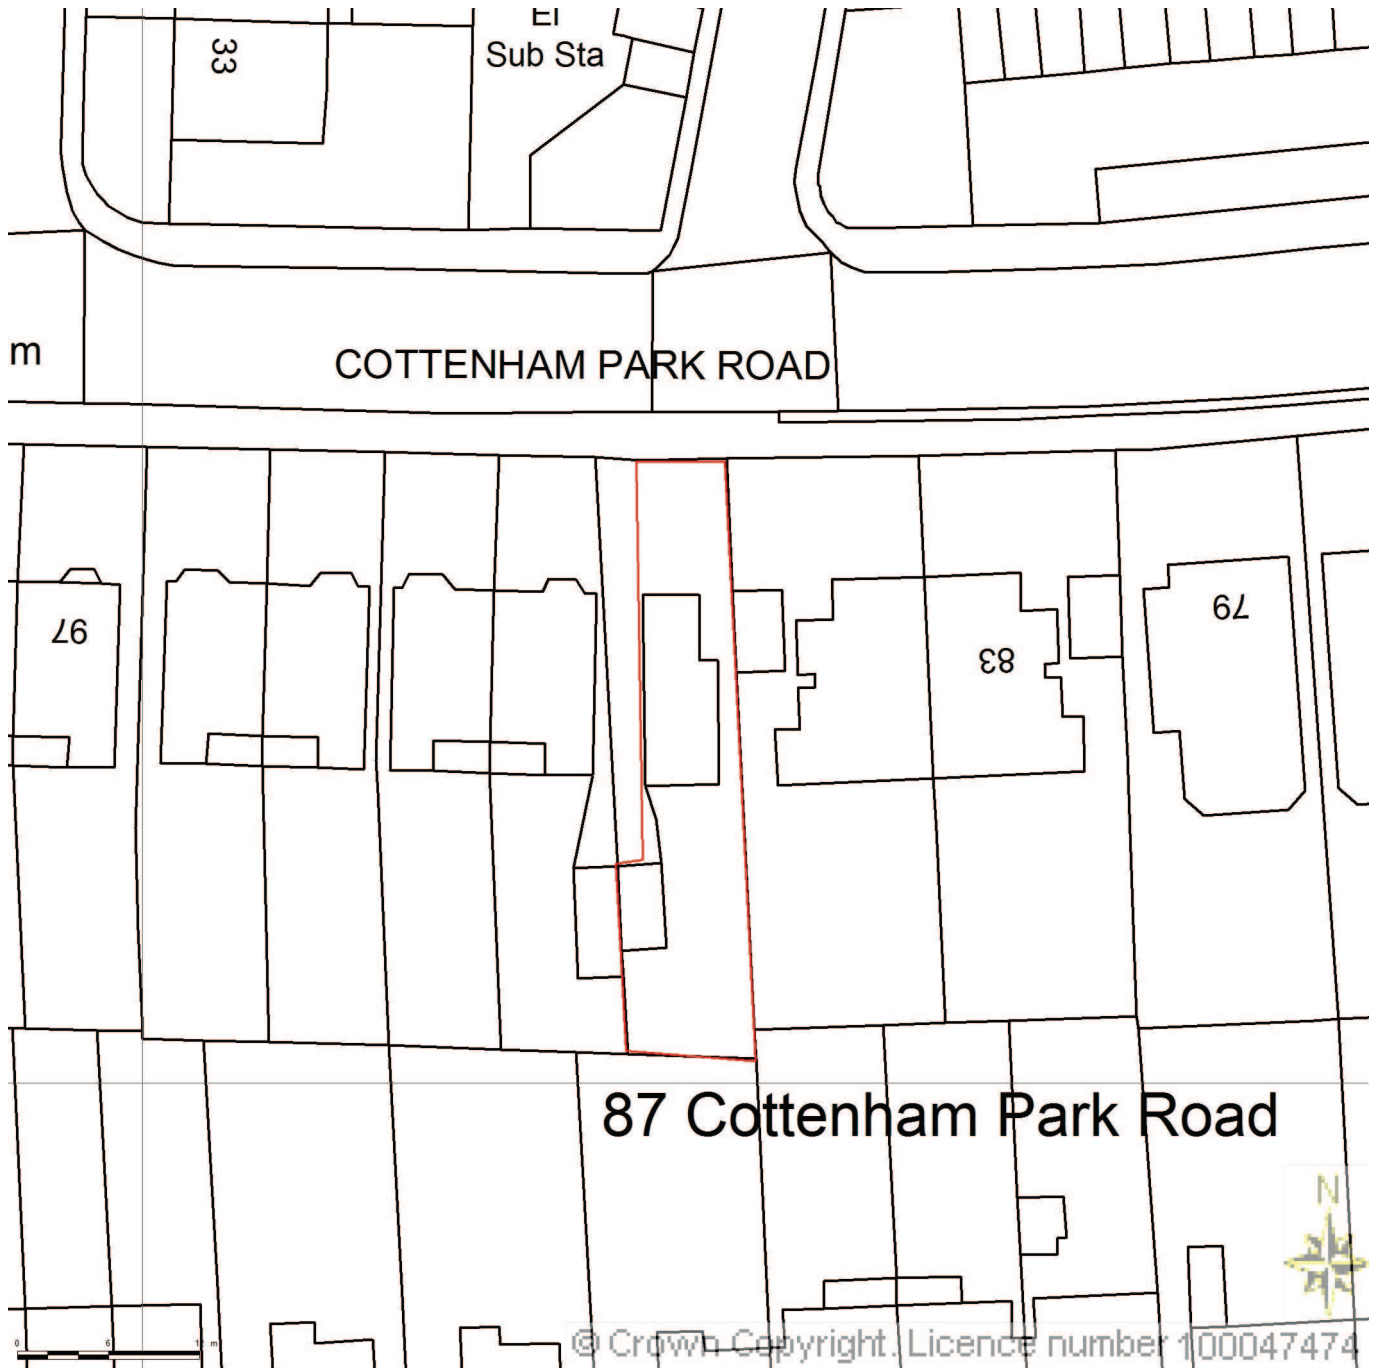

Project: **87 Cottenham Park Road**
LONDON, SW20 0DR

m k r a r c h i t e c t s

Title: **Location/Site Plan**

Scale: 1:500

The Studio 57 Somerset Road London SW19 5HT


Drawing No. **179/PA/01** Rev.

Date: **19/01/20** **Page 204**

Tel 020 8542 7712 / 07778 651 904

Email: mike@mkrarchitects.co.uk

COTTENHAM PARK ROAD

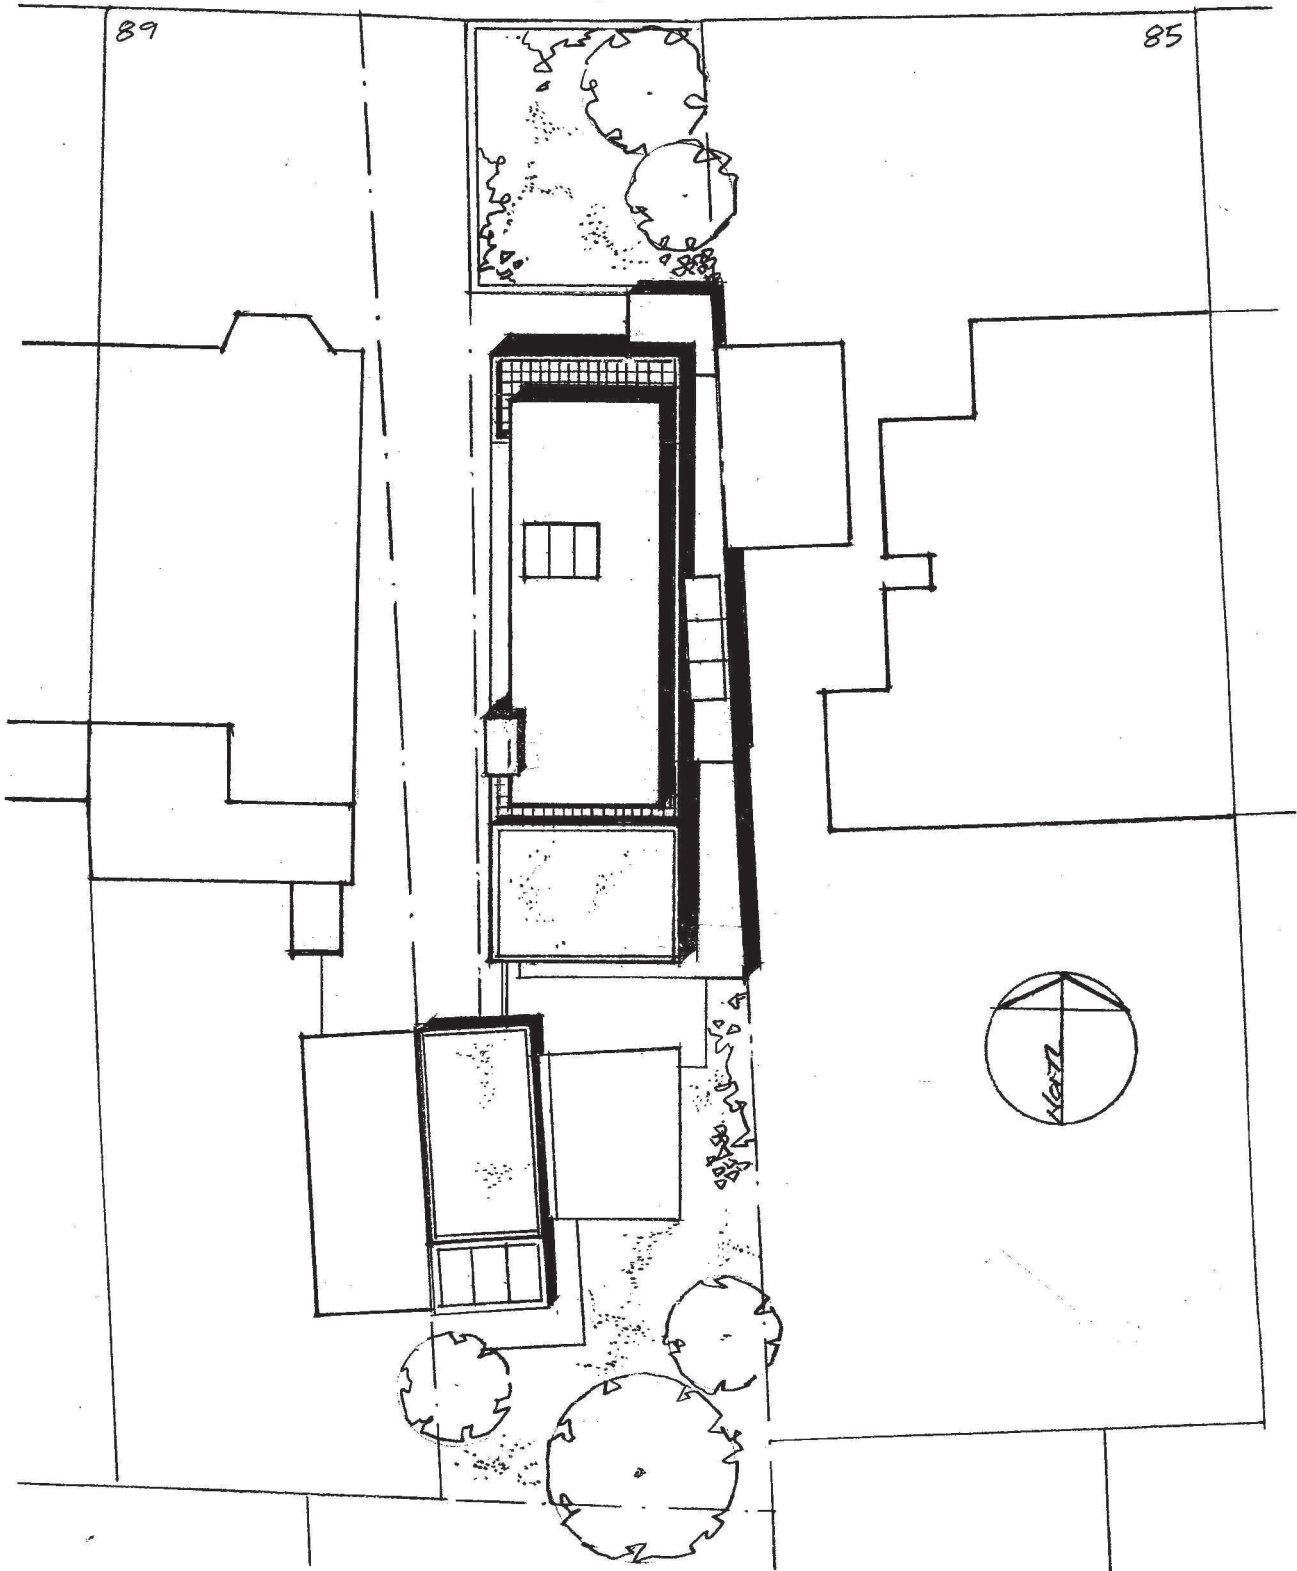

Project: **87 Cottenham Park Road**
LONDON, SW20 0DR

mkrarchitects

Title: **Proposed Block Plan**

Scale: **1:200 @ A2**


The Studio 57 Somerset Road London SW19 5HT
Tel 020 8542 7712 / 07778 651 904

Drawing No. **179/RPA/19**

Rev.

Date: **30/04/15**

Email: mike@mkrarchitects.co.uk

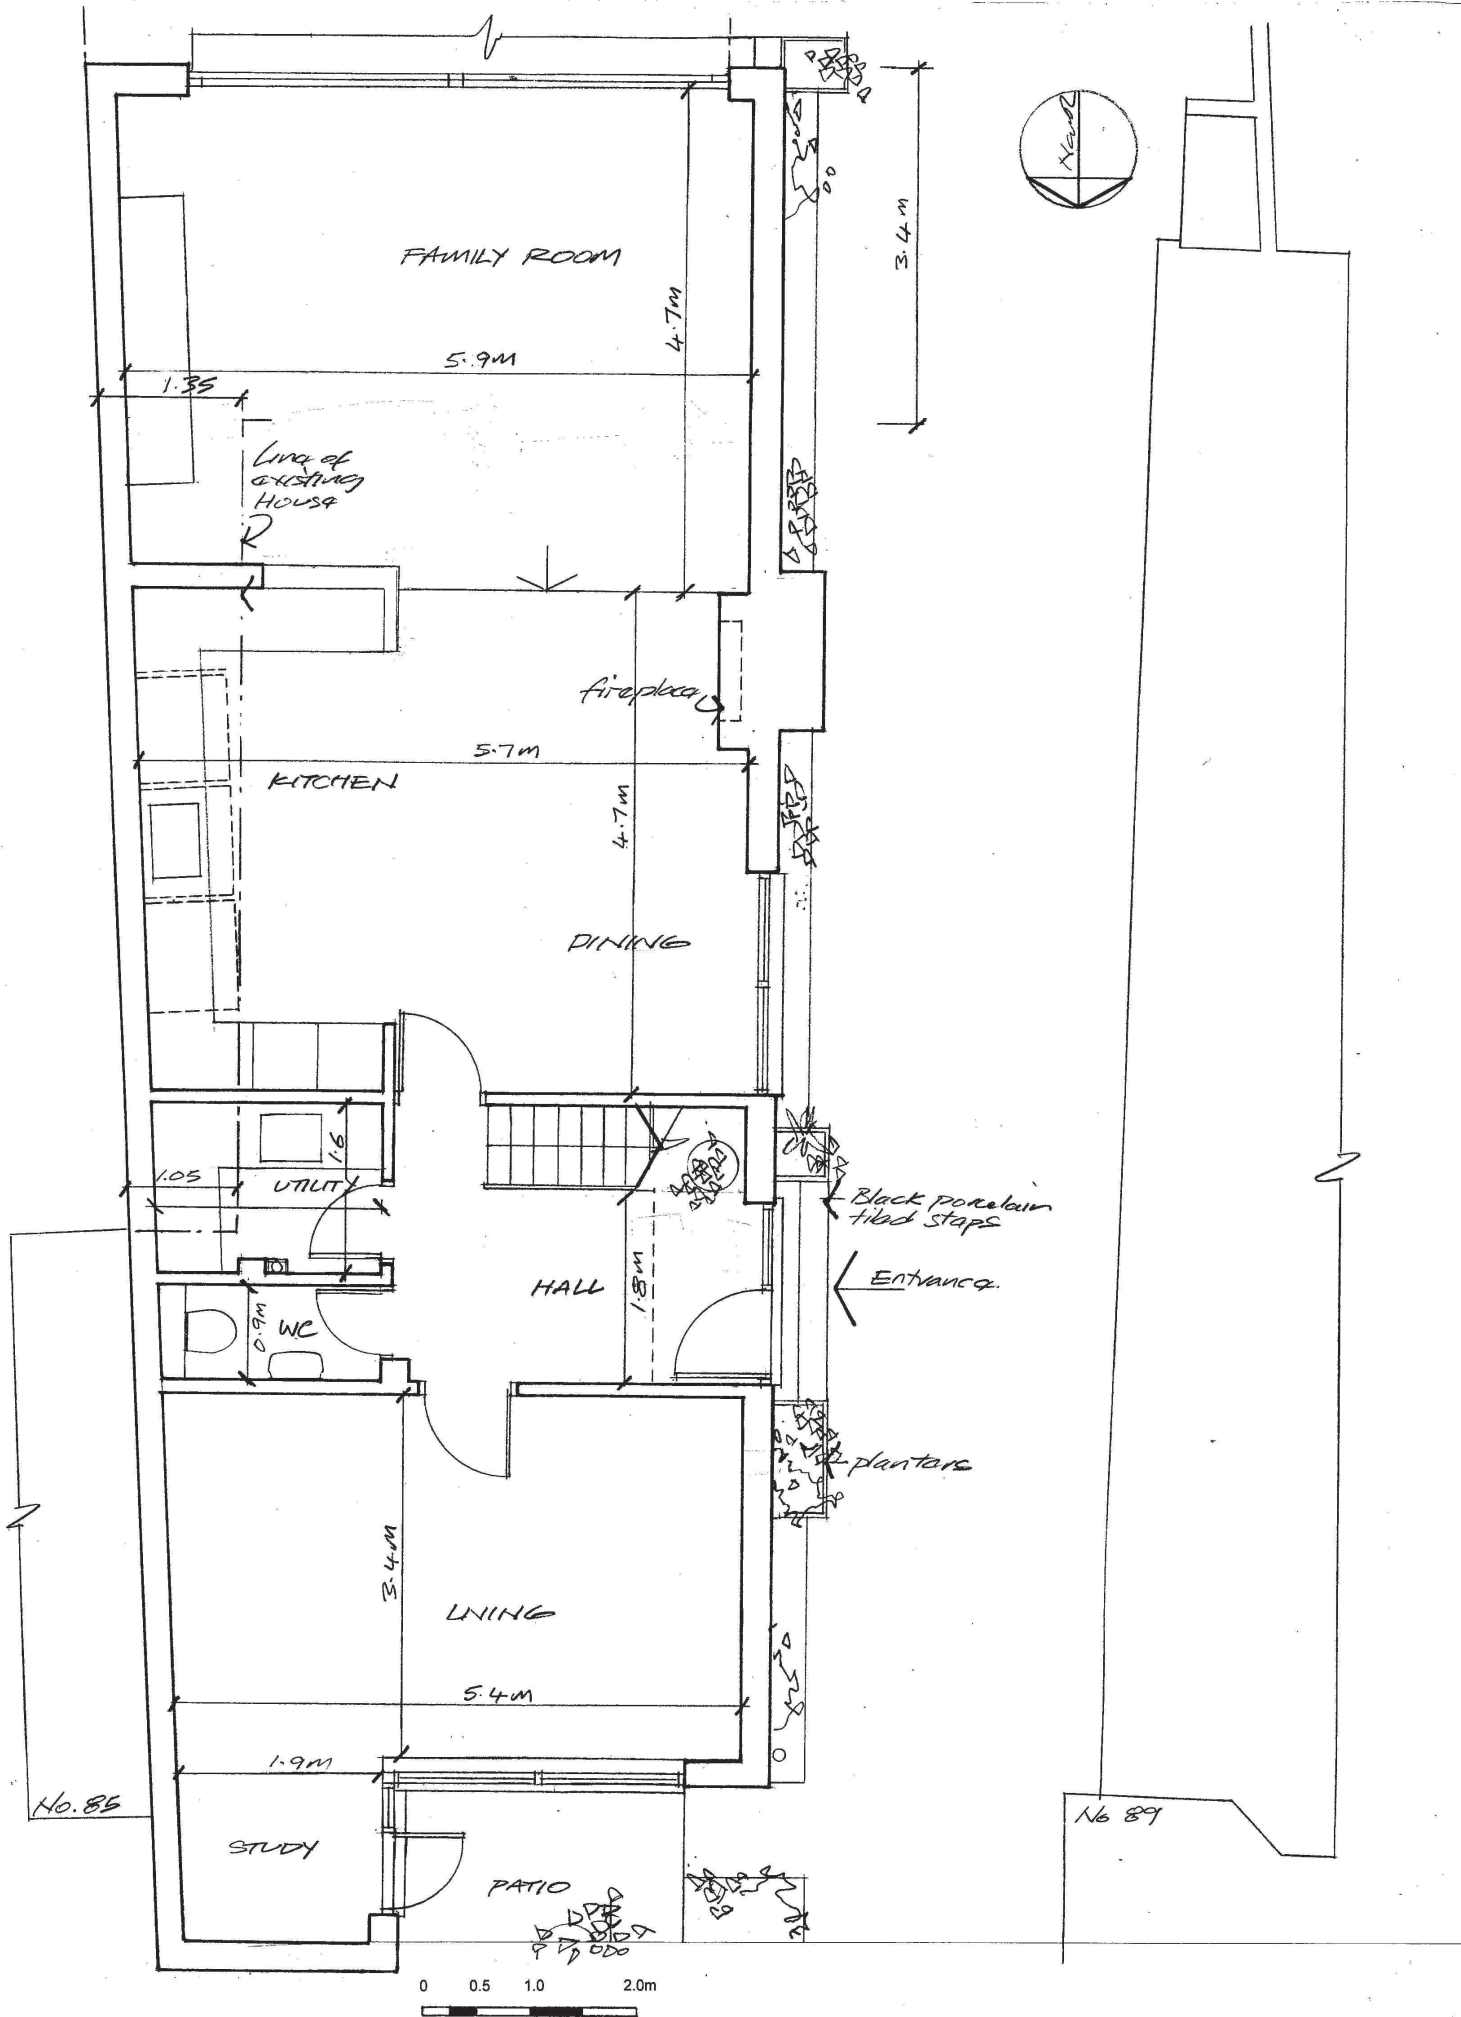

Project: 87 COTTENHAM PARK ROAD
LONDON, SW20 0DR

Page 206

Title: Proposed Ground Floor Plan

Scale: 1:50 @ A3

Drawing No. 179/RPA/09

Rev.

Date: 27/04/15

mkrarchitects

The Studio 57 Somerset Road London SW19 5HT
Tel 020 8542 7712 / 07778 651 904
Email: mike@mkrarchitects.co.uk