

Project: 87 COTTENHAM PARK ROAD
LONDON, SW20 0DR

Title: Proposed First Floor Plan

Drawing No. 179/RPA/10 Rev.



Page 207

Scale: 1:50 @ A3

Date: 27/04/15

mkrarchitects

The Studio 57 Somerset Road London SW19 5HT
Tel 020 8542 7712 / 07778 651 904
Email: mike@mkrarchitects.co.uk

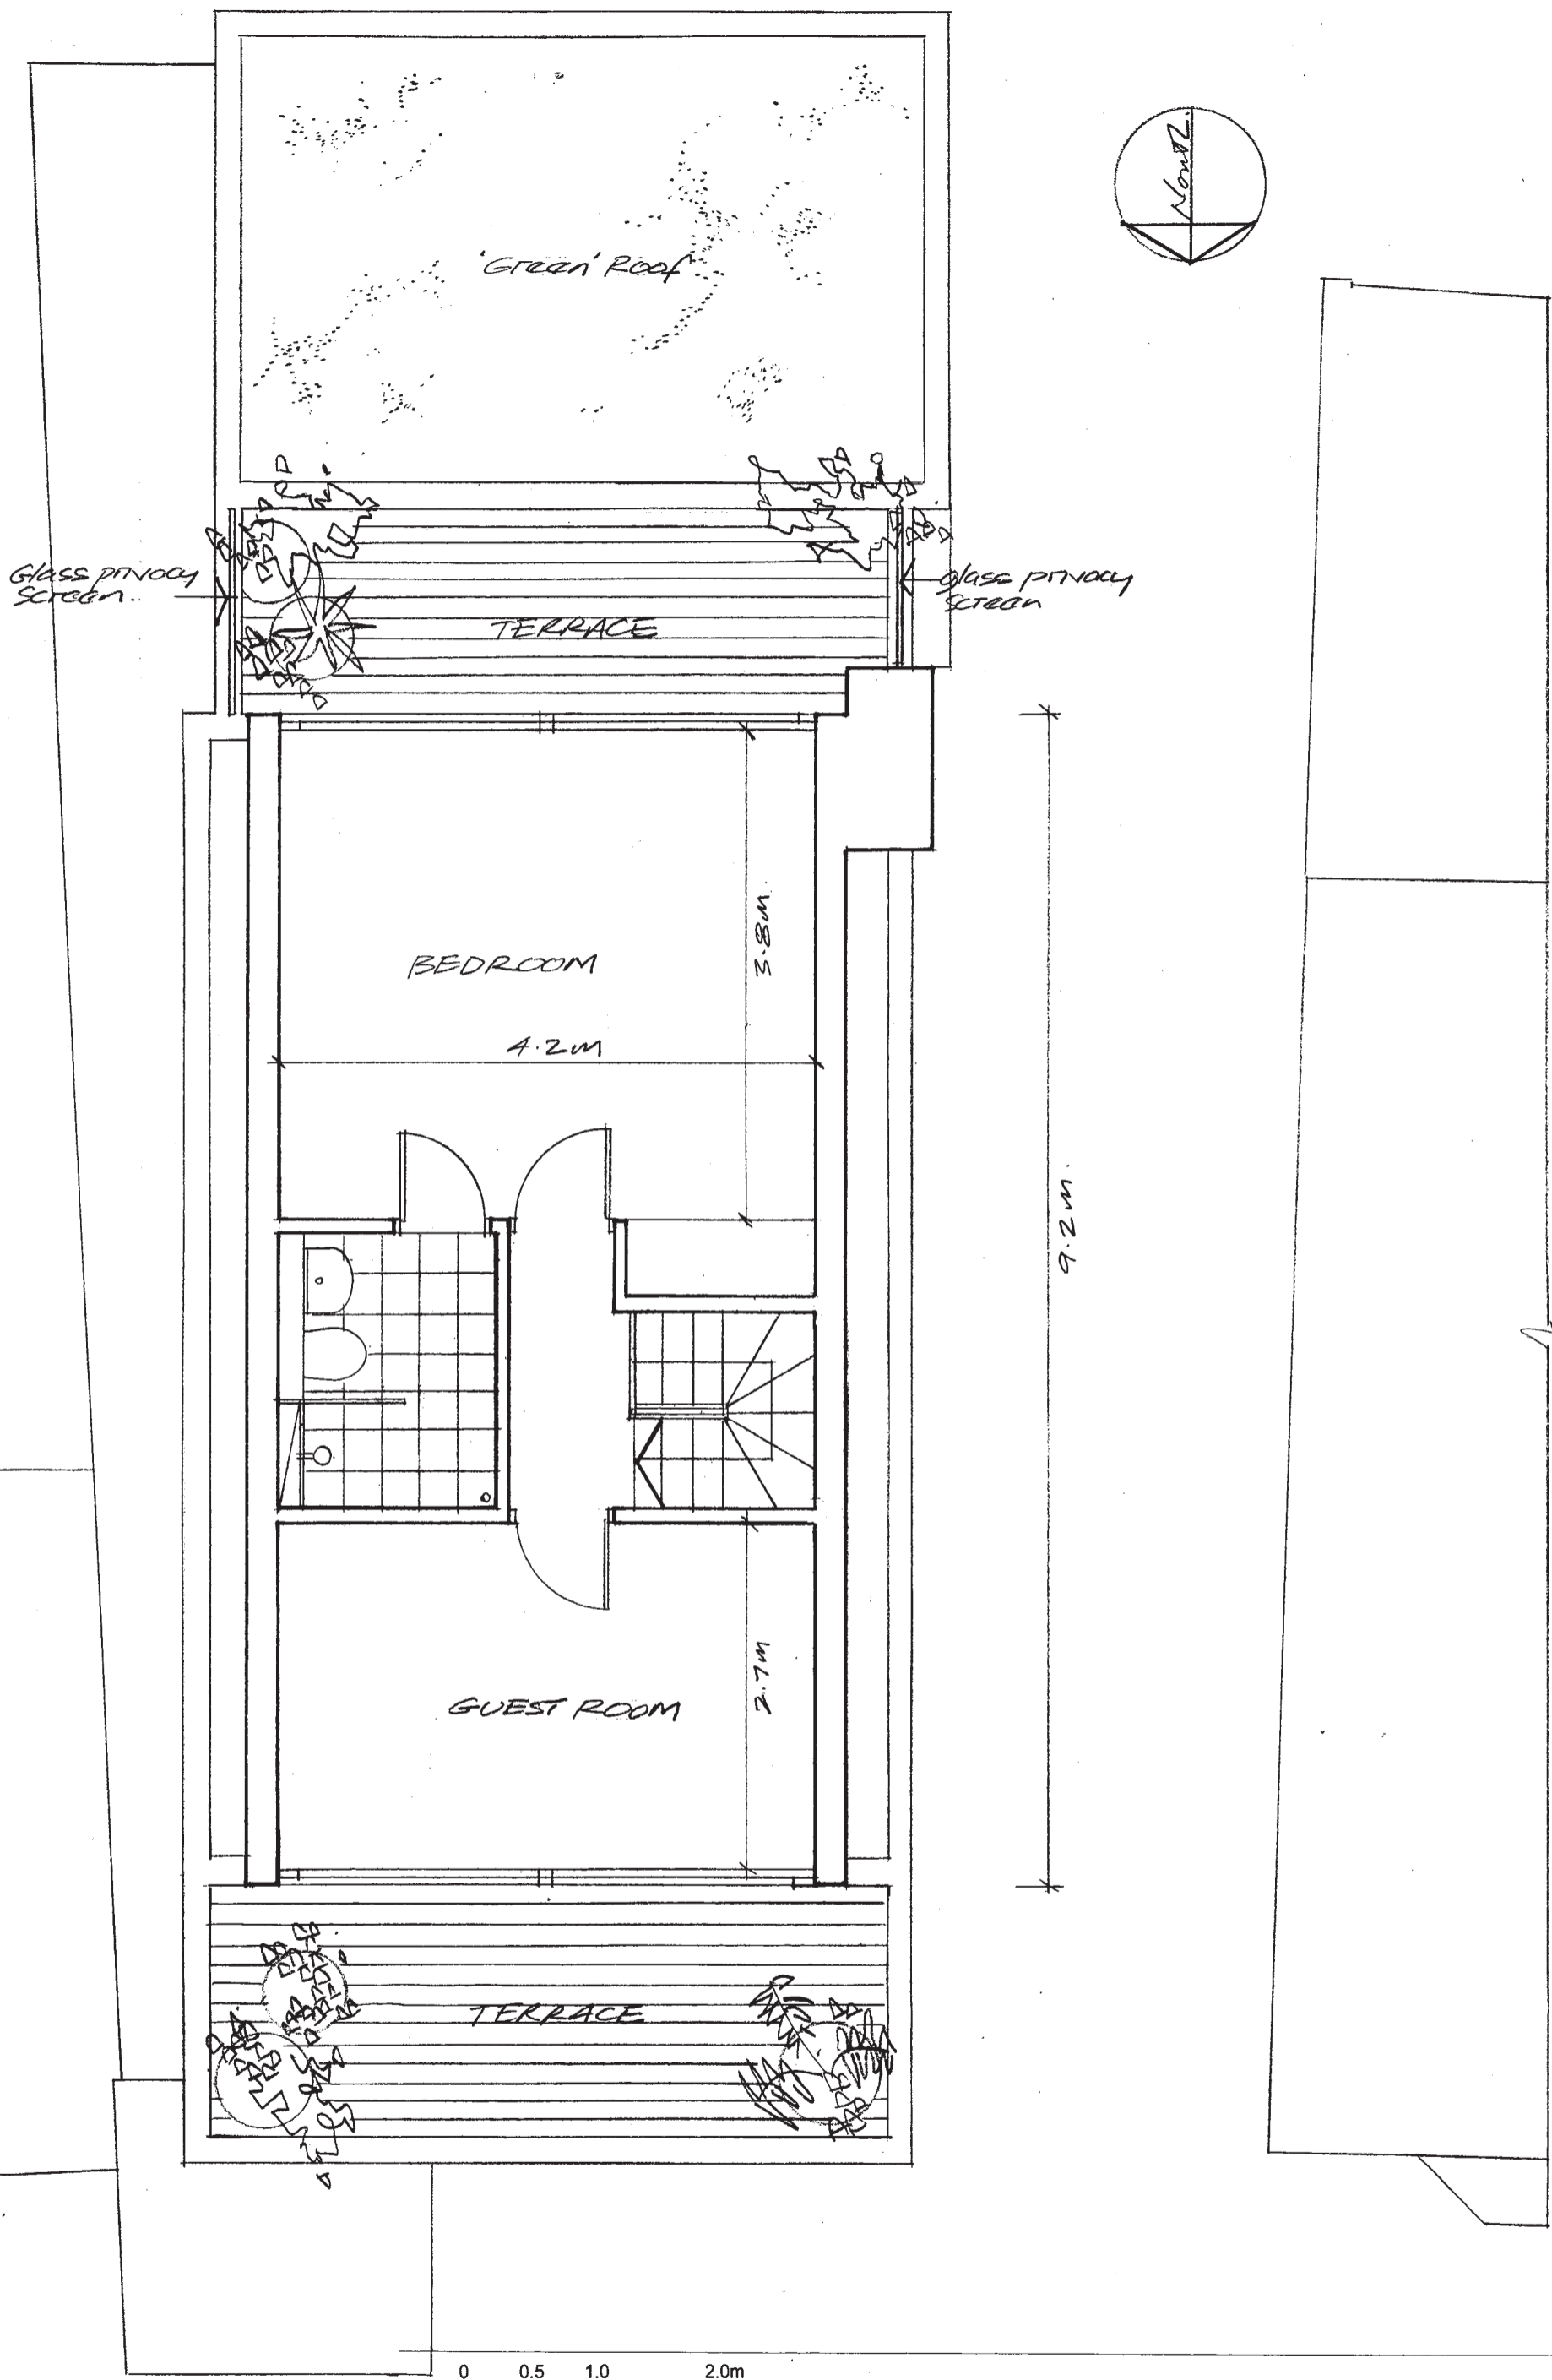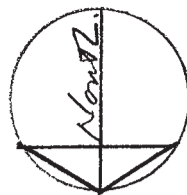

Project: 87 COTTENHAM PARK ROAD
LONDON, SW20 0DR

Title: Proposed Second Floor Plan

Drawing No. 179/RPA/11

Rev.

Scale: 1:50 @ A3

Date: 27/04/15

mkrarchitects

The Studio 57 Somerset Road London SW19 5HT
Tel 020 8542 7712 / 07778 651 904
Email: mike@mkrarchitects.co.uk



0 0.5 1.0 2.0m

Project: 87 COTTENHAM PARK ROAD
LONDON, SW20 0DR

mkrarchitects

Title: Proposed Roof Plan Page 209 Scale: 1:50 @ A3

Drawing No. 179/RPA/12

Rev.

Date: 27/04/15

The Studio 57 Somerset Road London SW19 5HT
Tel 020 8542 7712 / 07778 651 904
Email: mike@mkrarchitects.co.uk

This page is intentionally left blank