


**LEGEND**


- 01 Grey/brown multi facing brick
- 02 Red brown porcelain stone cladding
- 03 White through colour render
- 04 Aluminium framed windows/glazed doors with bronze grey polyester coated finish
- 05 Aluminium roof edge detail with light grey and white polyester coated finish
- 06 Hardwood entrance door and gate
- 07 Metal/glass entrance canopy
- 08 Obscured glass
- 09 Stained timber cladding

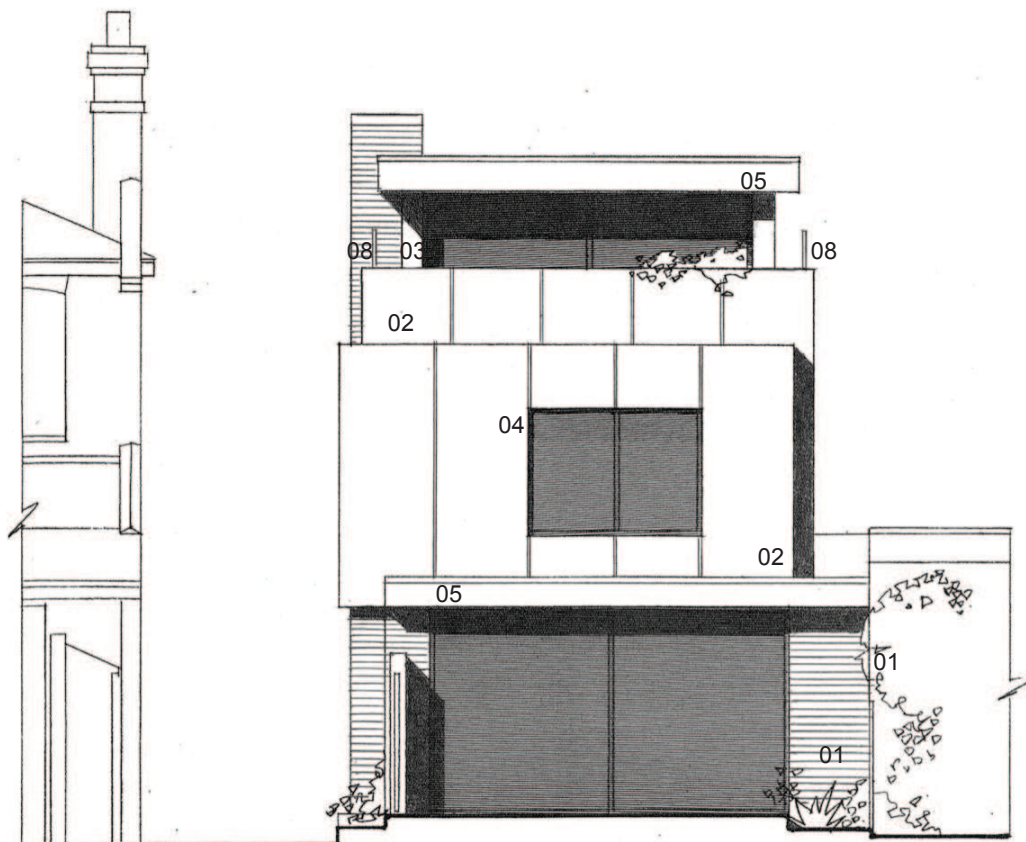

Front Elevation



Rear Elevation

 

Project: **87 COTTENHAM PARK ROAD**  
**LONDON, SW20 0DR**

**mkr architects**

Title: **Proposed Front & Rear Elevations**

Scale: 1:100

The Studio 57 Somerset Road London SW19 5HT

Tel 020 8542 7712 / 07778 651 904

Drawing No. **179/RPA/13**

Rev.

Date: **30/04/15**

Email: [mike@mkrarchitects.co.uk](mailto:mike@mkrarchitects.co.uk)

This page is intentionally left blank