

Project: 87 Cottenham Park Road  
LONDON, SW20 0DR


mkrarchitects

Title: Proposed Ground Floor Plan  
Drawing No. 179/PA/09 Rev.

Page 9

Scale: 1:50  
Date: 18/12/13

The Studio 57 Somerset Road London SW19 5HT  
Tel 020 8542 7712 / 07778 651 904  
Email mike@mkrarchitects.co.uk

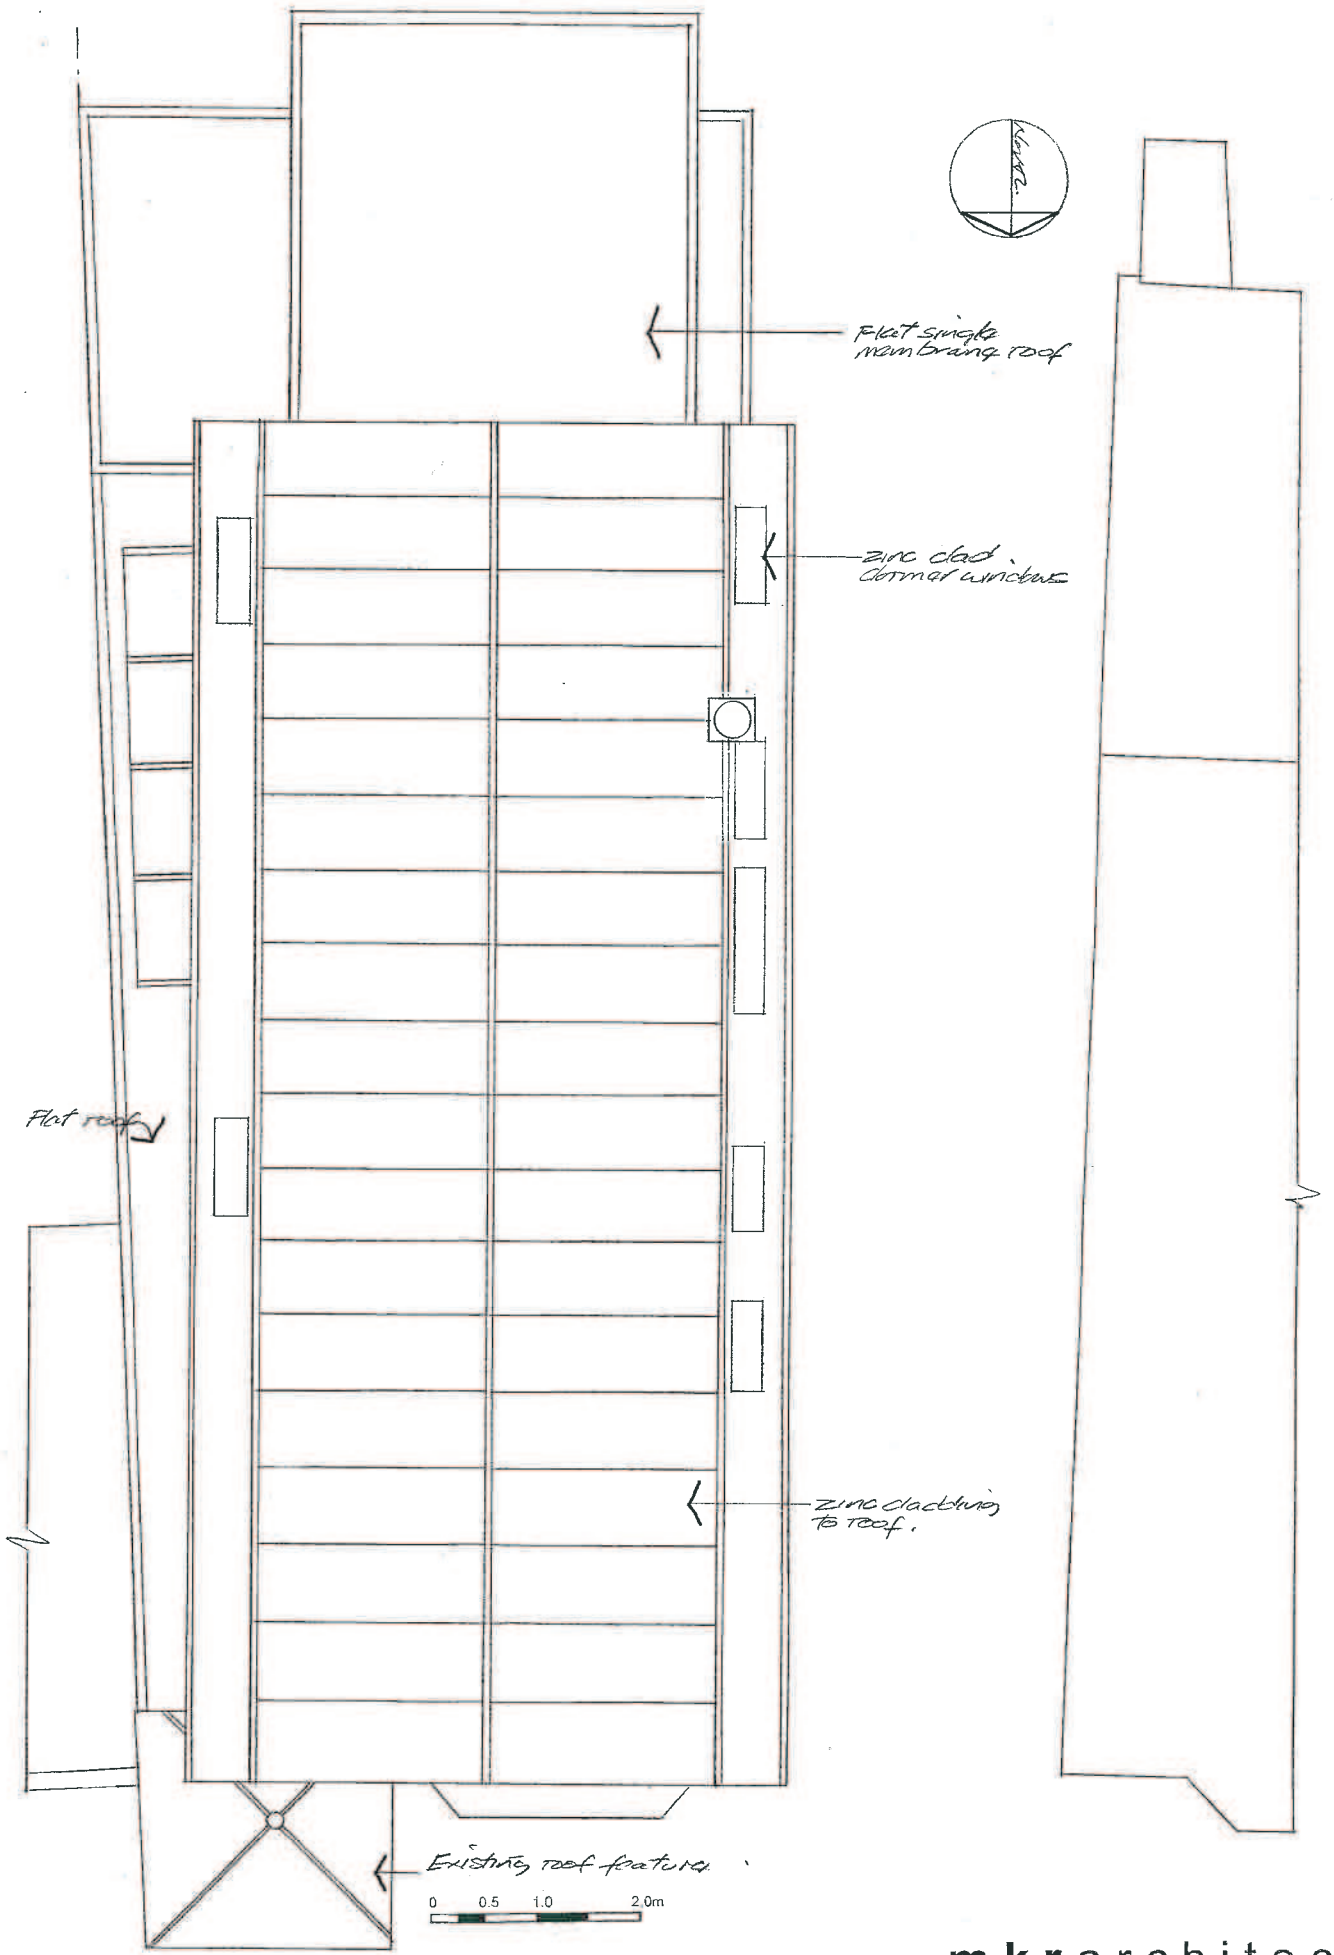

Existing roof features



Project: 87 Cottenham Park Road  
LONDON, SW20 0DR


**mkr architects**

Title: Proposed Roof Plan  
Drawing No. 179/PA/11 Rev

Page 10

Scale: 1:50  
Date: 18/12/13

The Studio 57 Somerset Road London SW19 5HT  
Tel 020 8542 7712 / 07778 651 904  
Email: mike@mkrarchitects.co.uk

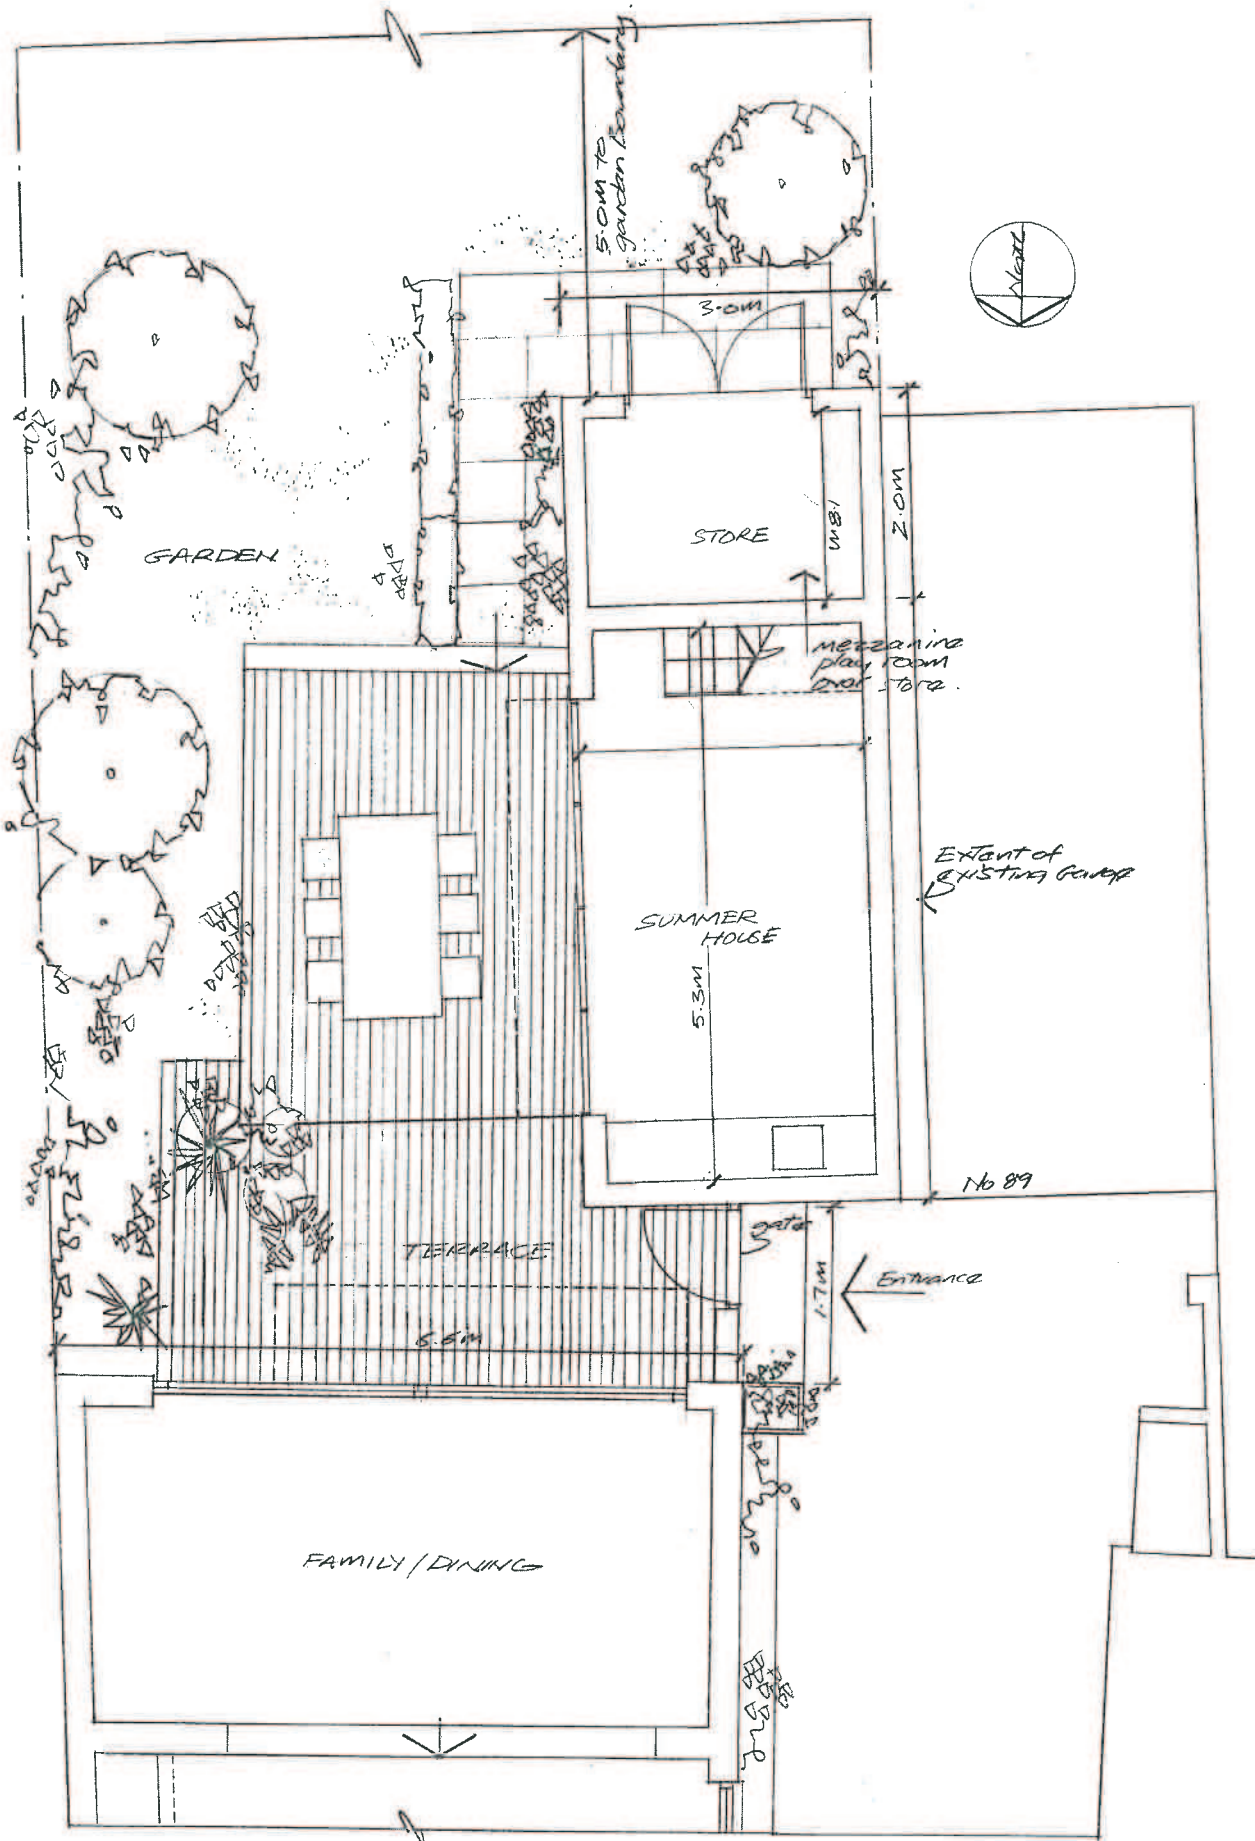

0 0.5 1.0 2.0m

Project: 87 Cottenham Park Road  
LONDON, SW20 0DR

mkrarchitects

Title: Proposed Plan - Summer House

Scale: 1:50

The Studio 57 Somerset Road London SW19 5HT

Drawing No. 179/PA/15


Rev

Page 11

Date: 18/12/13

Tel 020 8542 7712 / 07778 651 904

Email: [mike@mkrarchitects.co.uk](mailto:mike@mkrarchitects.co.uk)

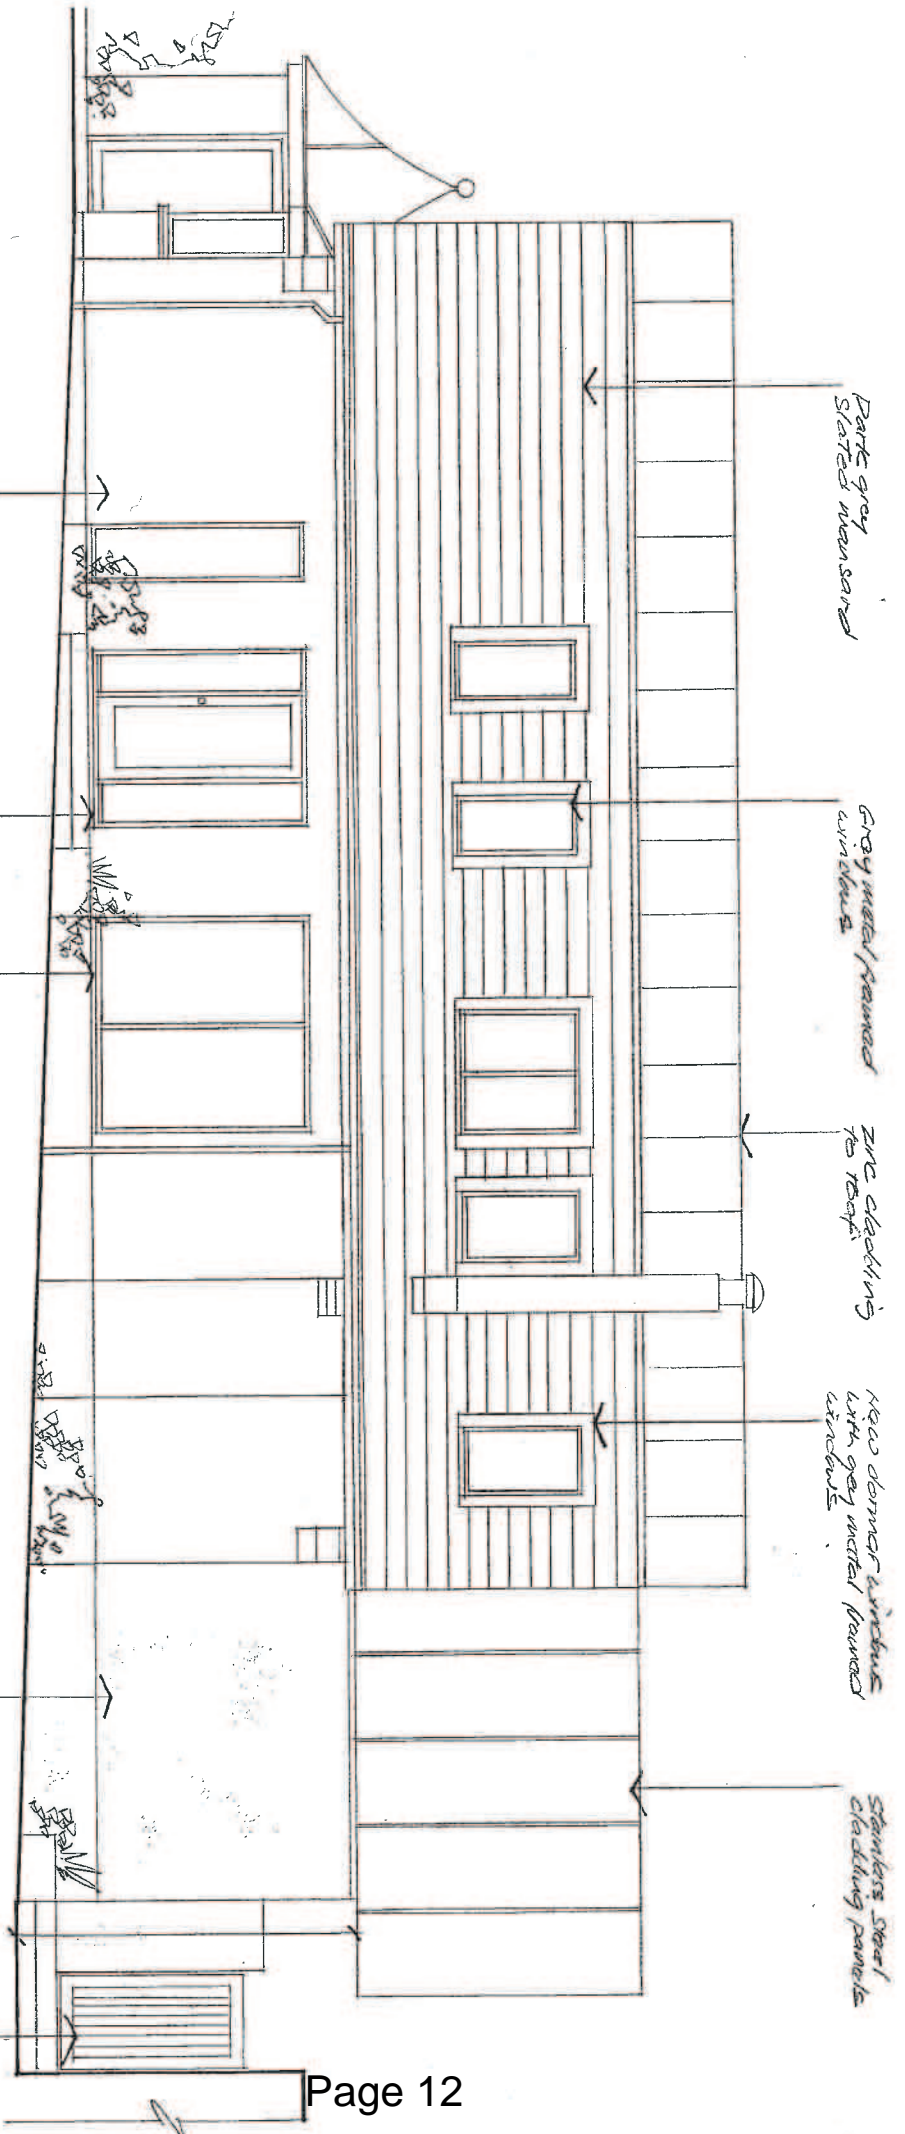


Project: 87 Cottenham Park Road  
 LONDON, SW20 0DR

Title: Proposed West Elevation  
 Drawing No. 179/PA/13 Rev.

Scale: 1:50  
 Date: 18/12/13

**mk architects**

The Studio 57 Somerset Road London SW19 9HT  
 Tel 020 8542 7712 / 07778 551 904  
 Email: mike@mkarchitects.co.uk

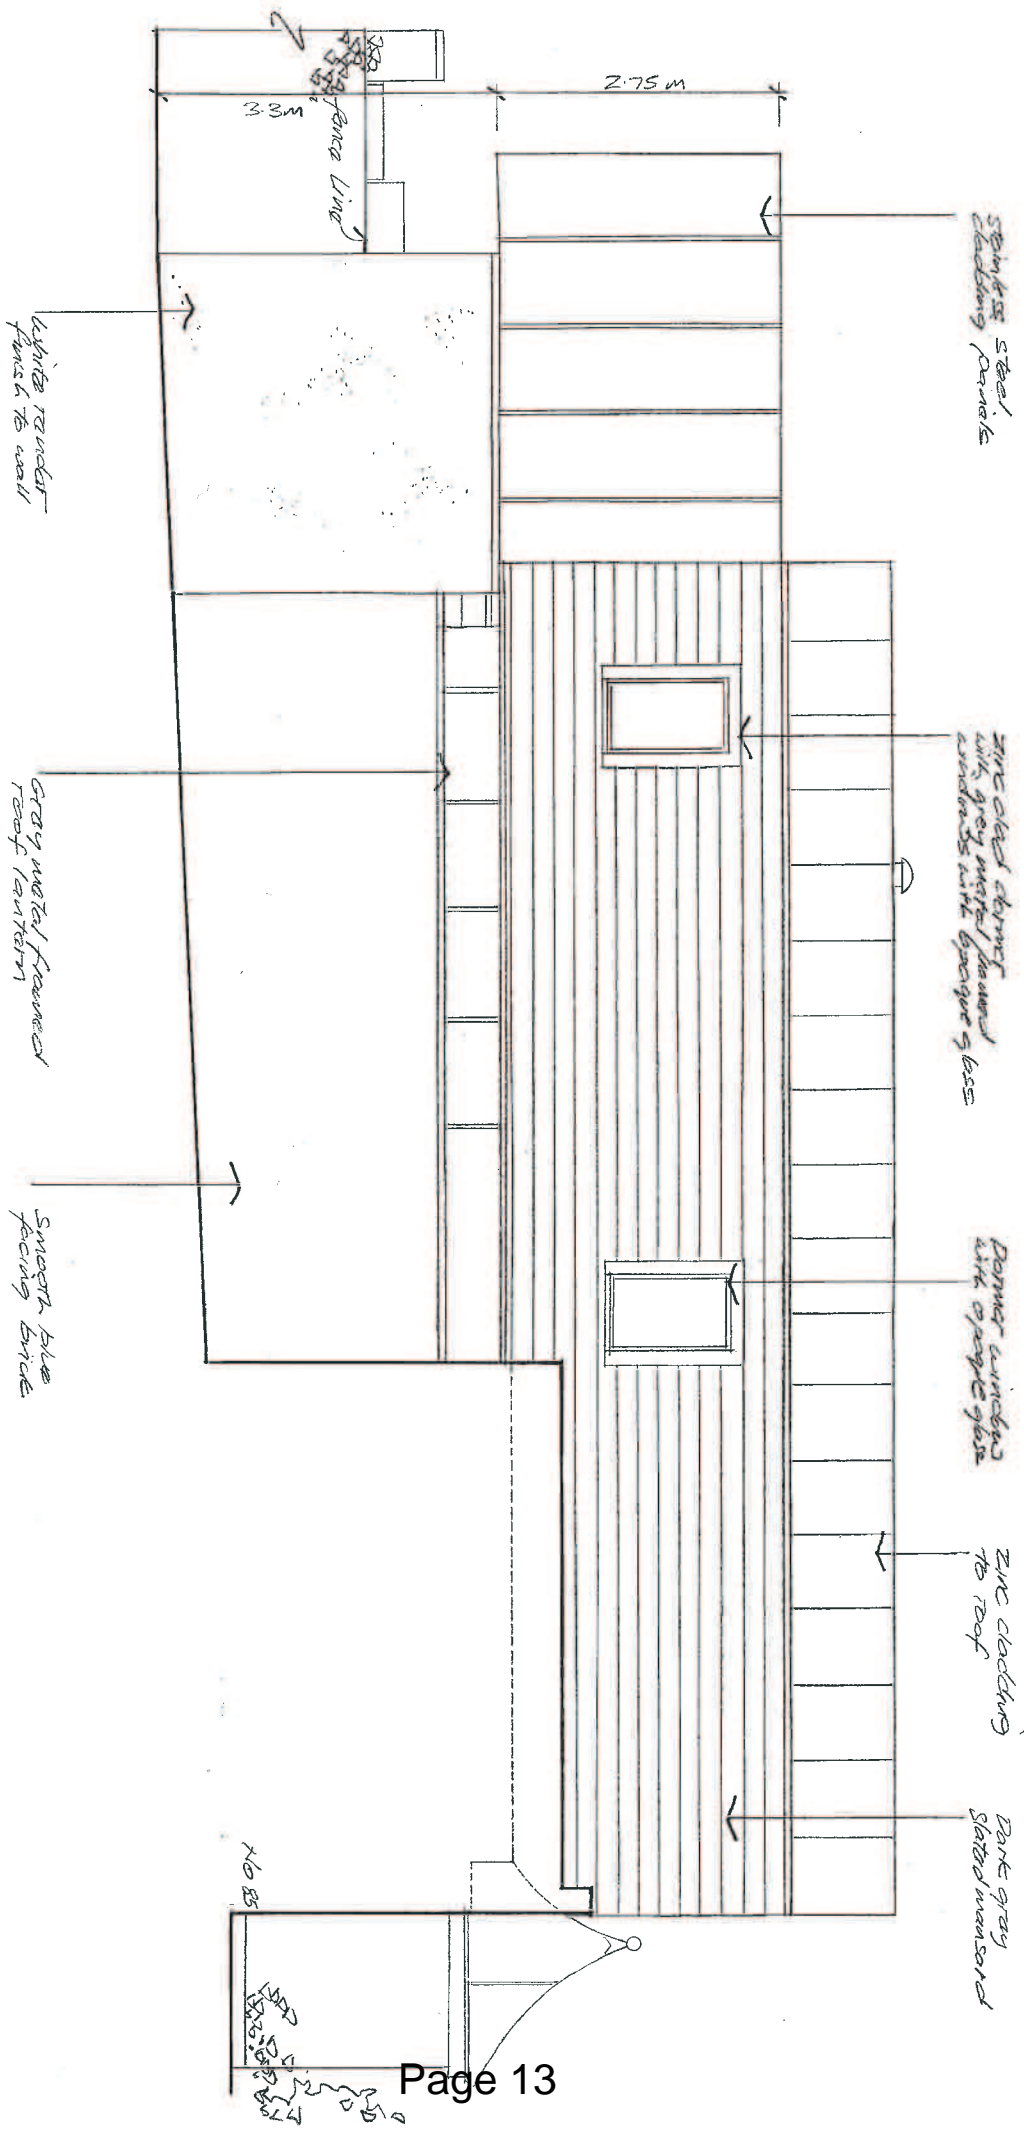


Project: 87 Cottenham Park Road  
LONDON, SW20 0DR

**mk**rarchitects

Title: Proposed East Elevation  
Drawing No. 179/PA/14 Rev

Scale: 1:50  
Date 18/12/13

The Studio 57 Somerset Road London SW11 9 5HT  
Tel 020 8942 7712 / 07778 851 904  
Email: mike@mkarchitects.co.uk

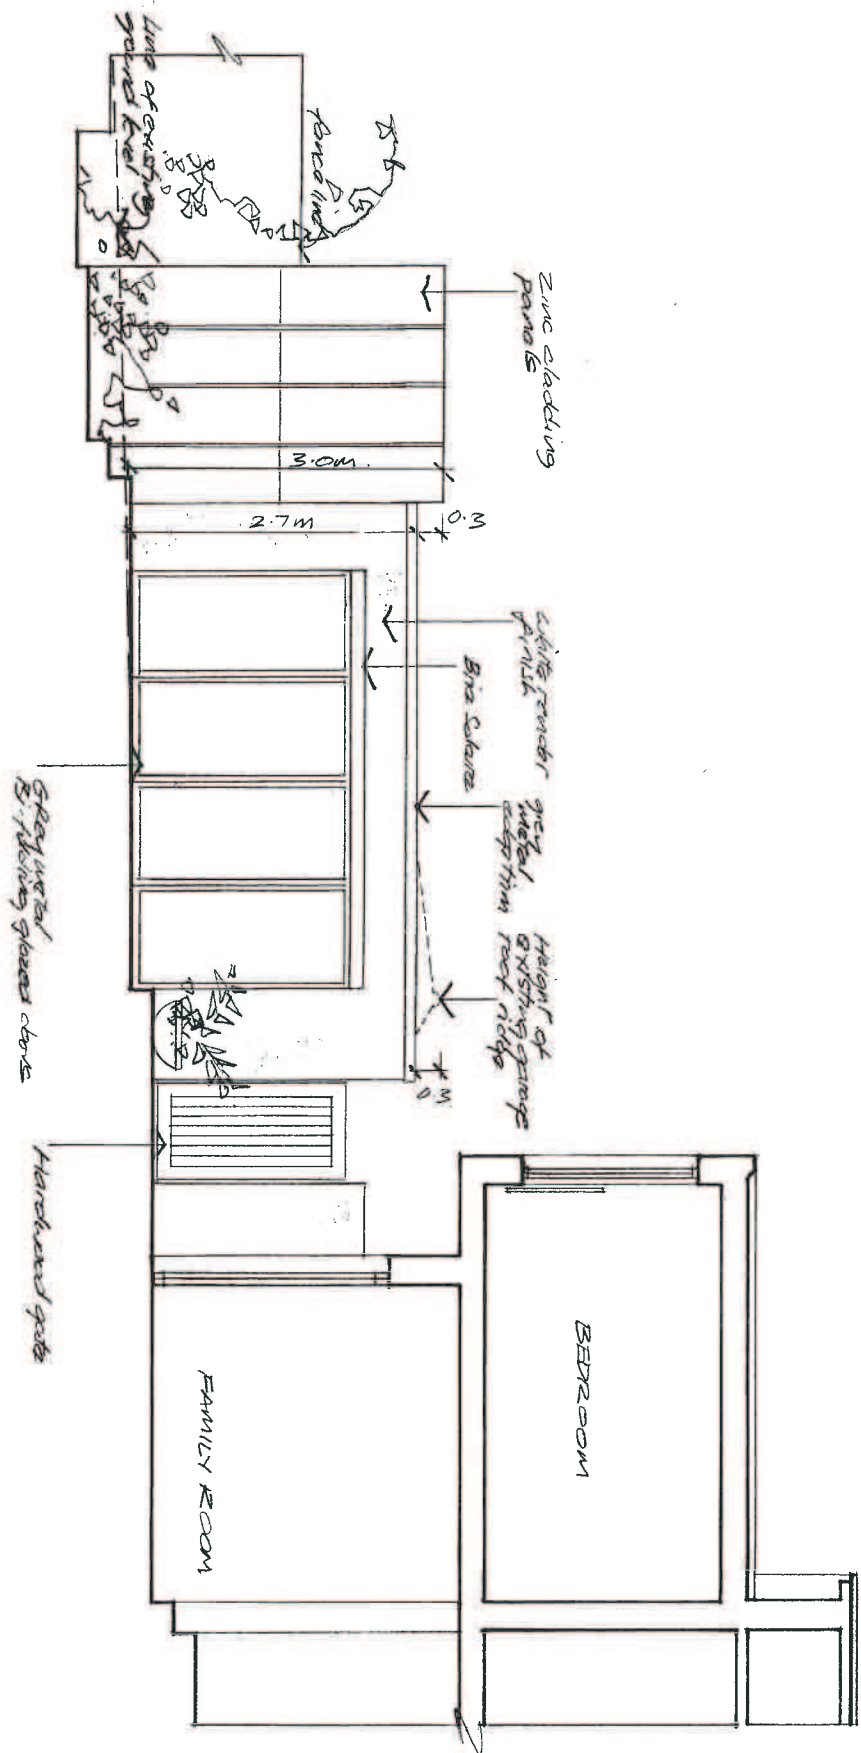



Project: 87 Cottenham Park Road  
LONDON, SW20 0DR

**mkr architects**

Title: Proposed East Elevation - Summer House  
Drawing No: 179/PA/16 Rev

Scale: 1:50  
Date: 18/12/13

The Studio 57 Somerset Road London SW19 5HT  
Tel: 020 8542 7712 / 07778 651 904  
Email: mkr@mkrarchitects.co.uk

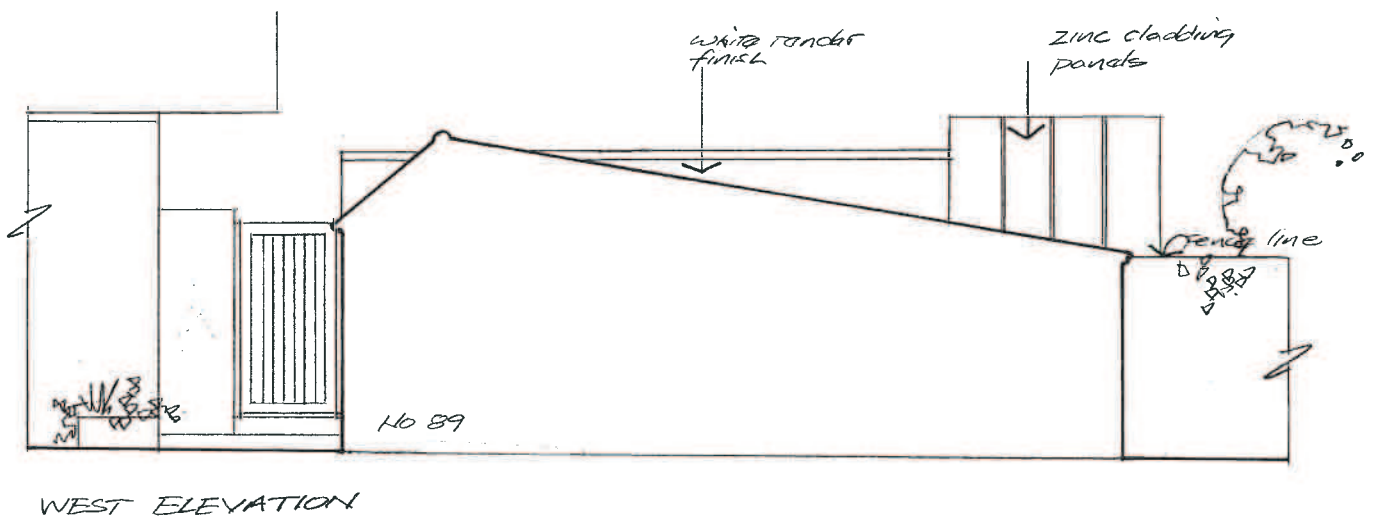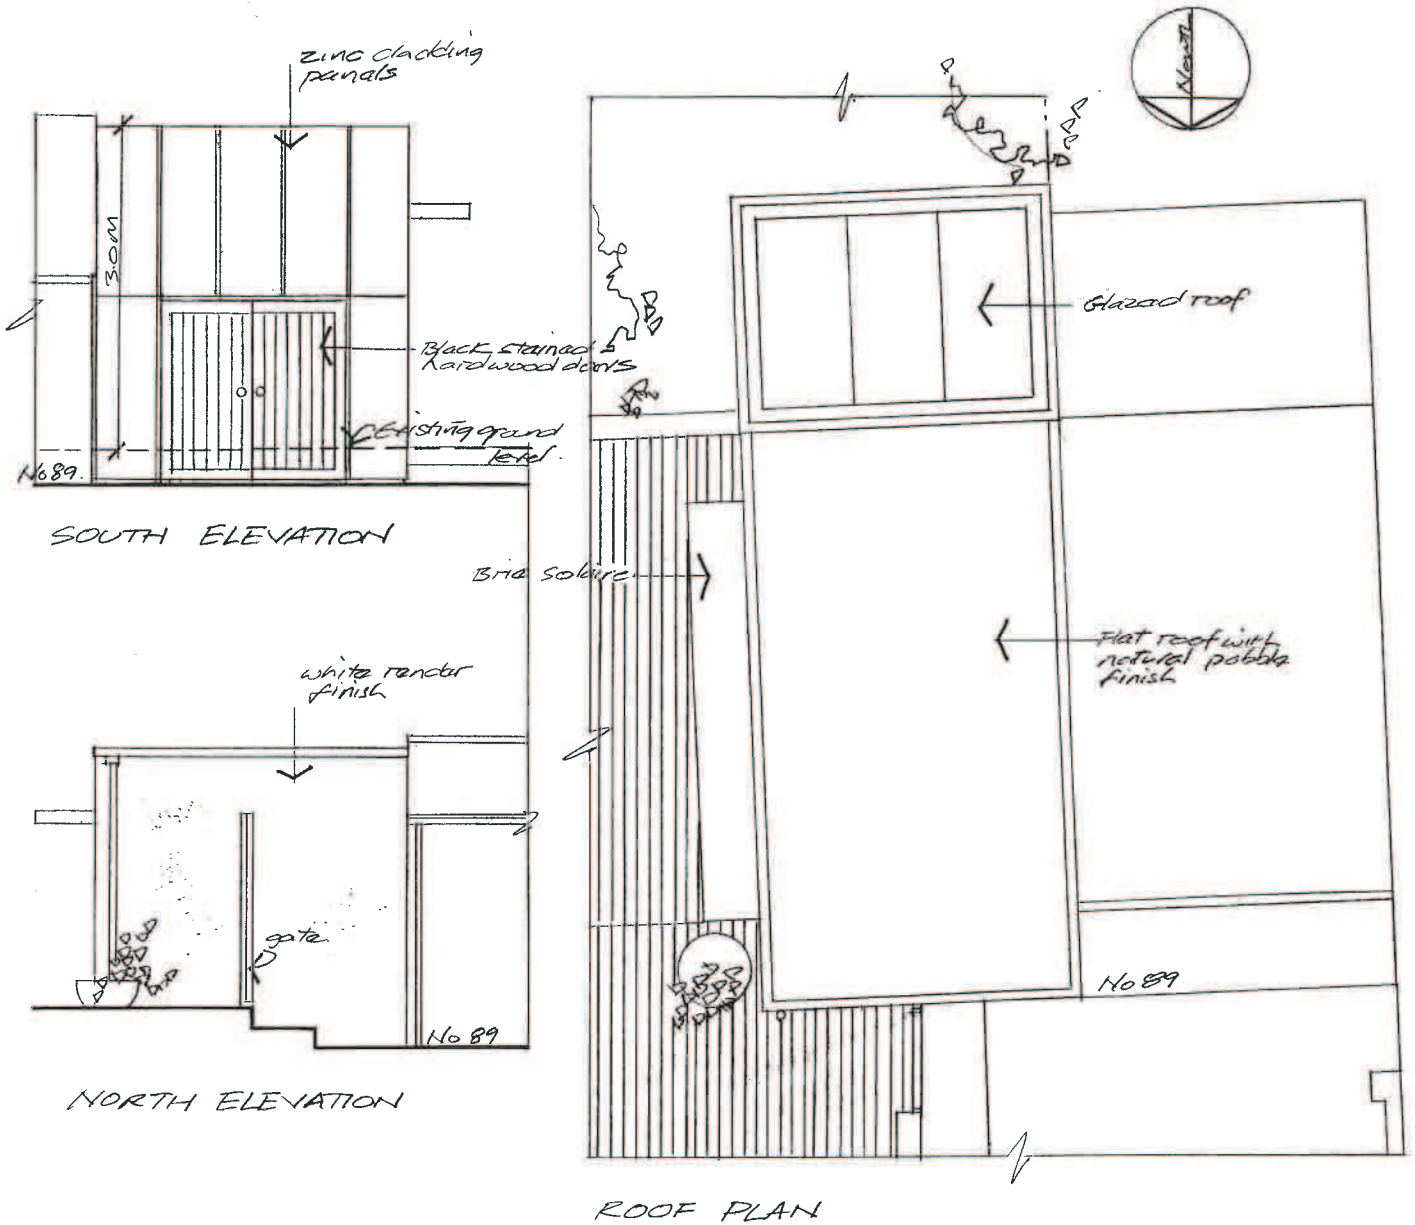

Project: 87 Cottenham Park Road  
LONDON, SW20 0DR

mkrarchitects

Title: Proposed End Elevations & Roof Summer House

Scale: 1:50


The Studio 57 Somerset Road London SW19 5HT

Tel 020 8542 7712 / 07778 651 904

Drawing No. 179/PA/17 Rev.

Date: 18/12/13

Email: mike@mkrarchitects.co.uk

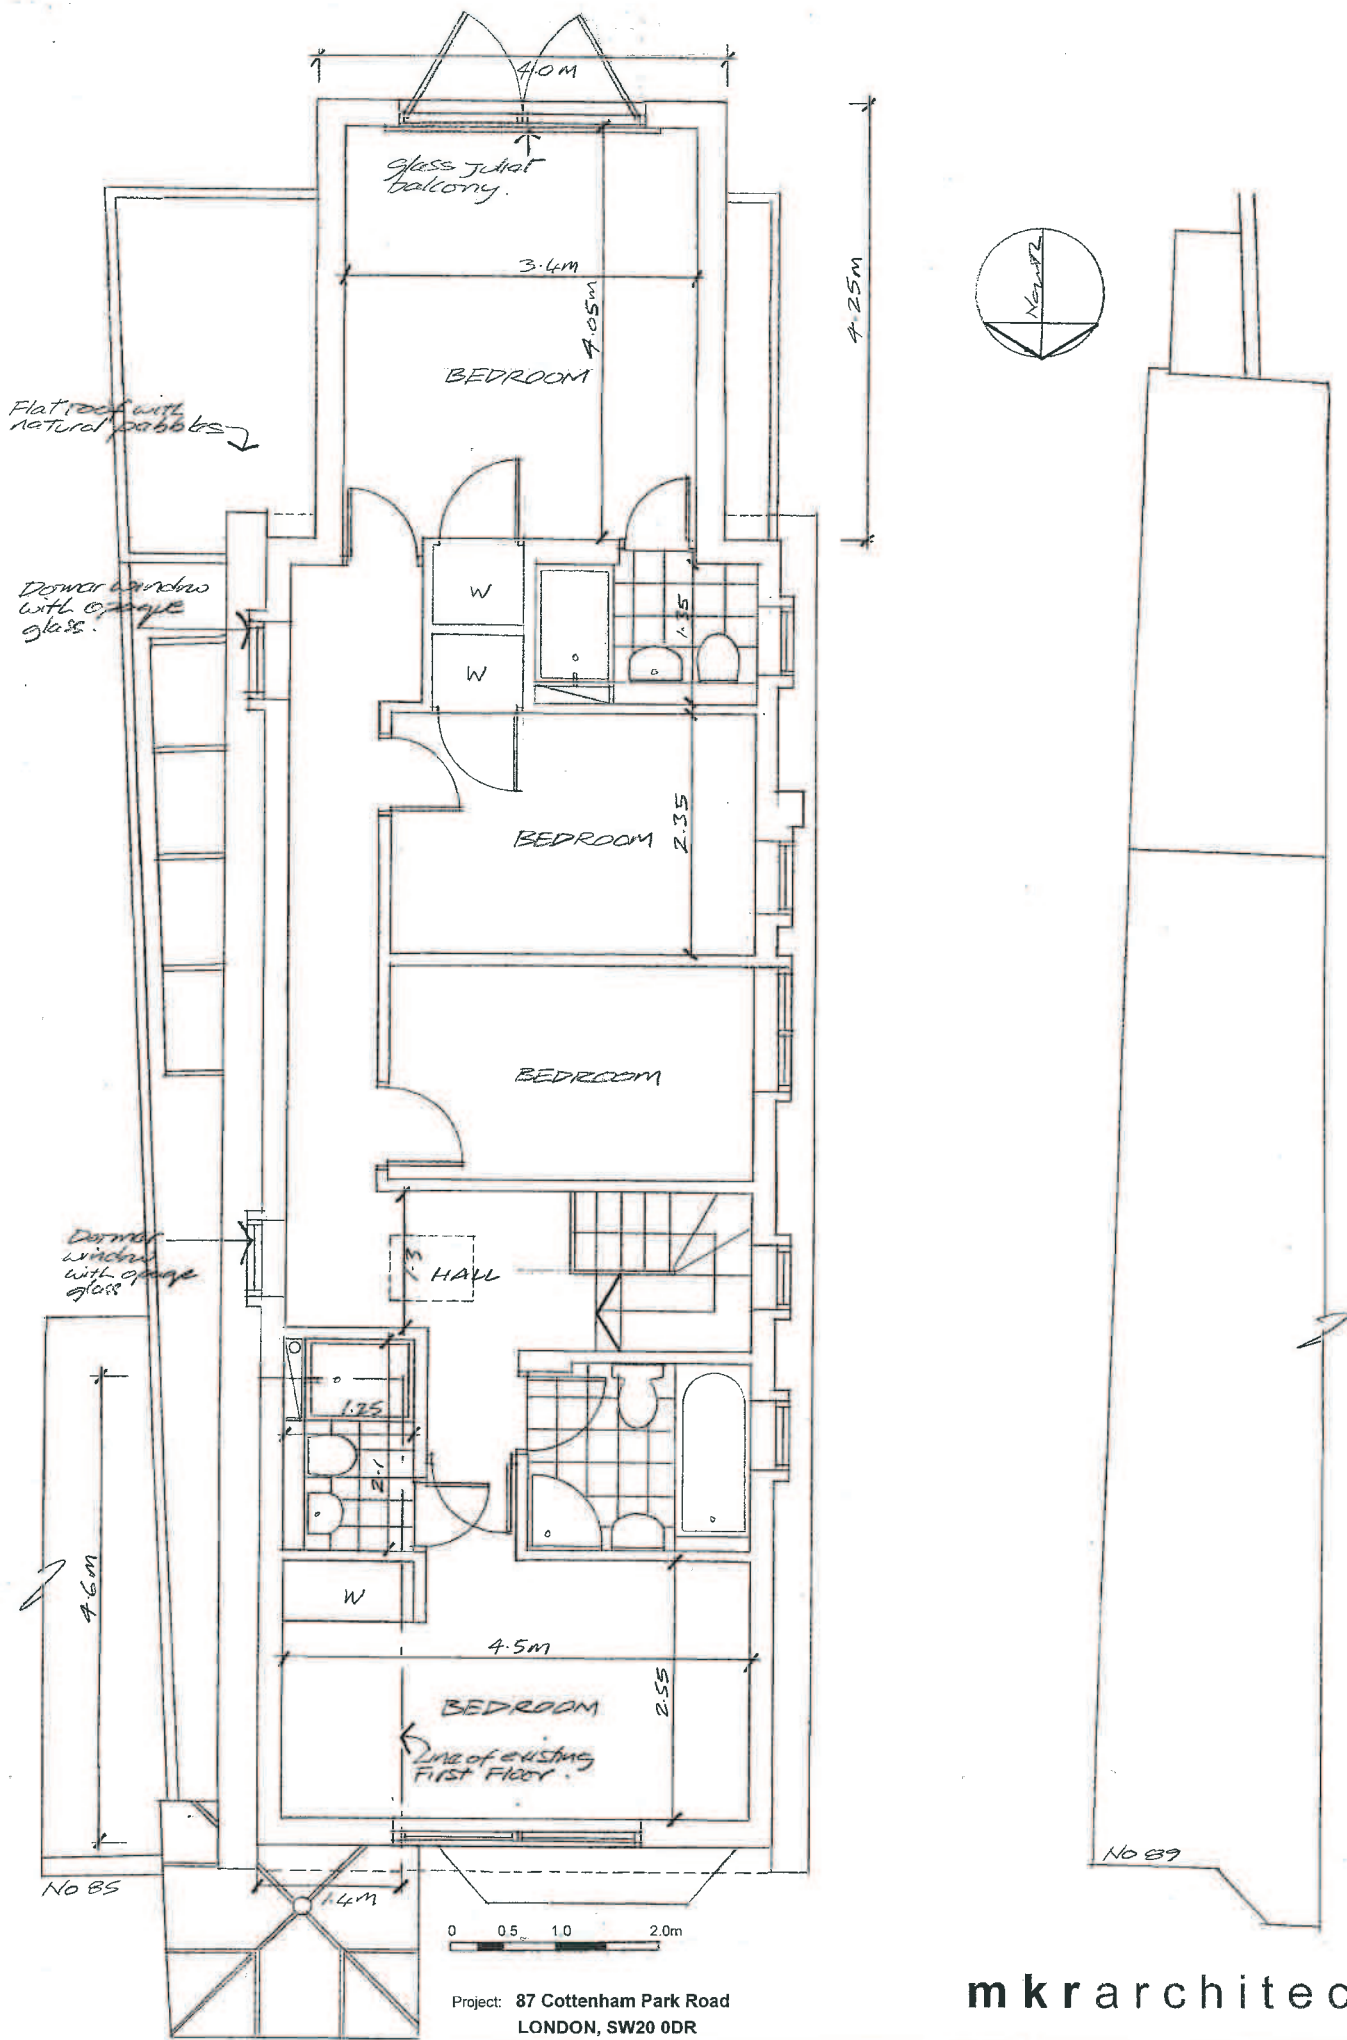

Project: 87 Cottenham Park Road  
LONDON, SW20 0DR

Title: Proposed First Floor Plan  
Drawing No. 179/PA/10 Rev.


Page 16

Scale: 1:50  
Date: 18/12/13


mkrarchitects

The Studio 57 Somerset Road London SW19 5HT  
Tel 020 8542 7712 / 07778 651 904  
Email: mike@mkrarchitects.co.uk



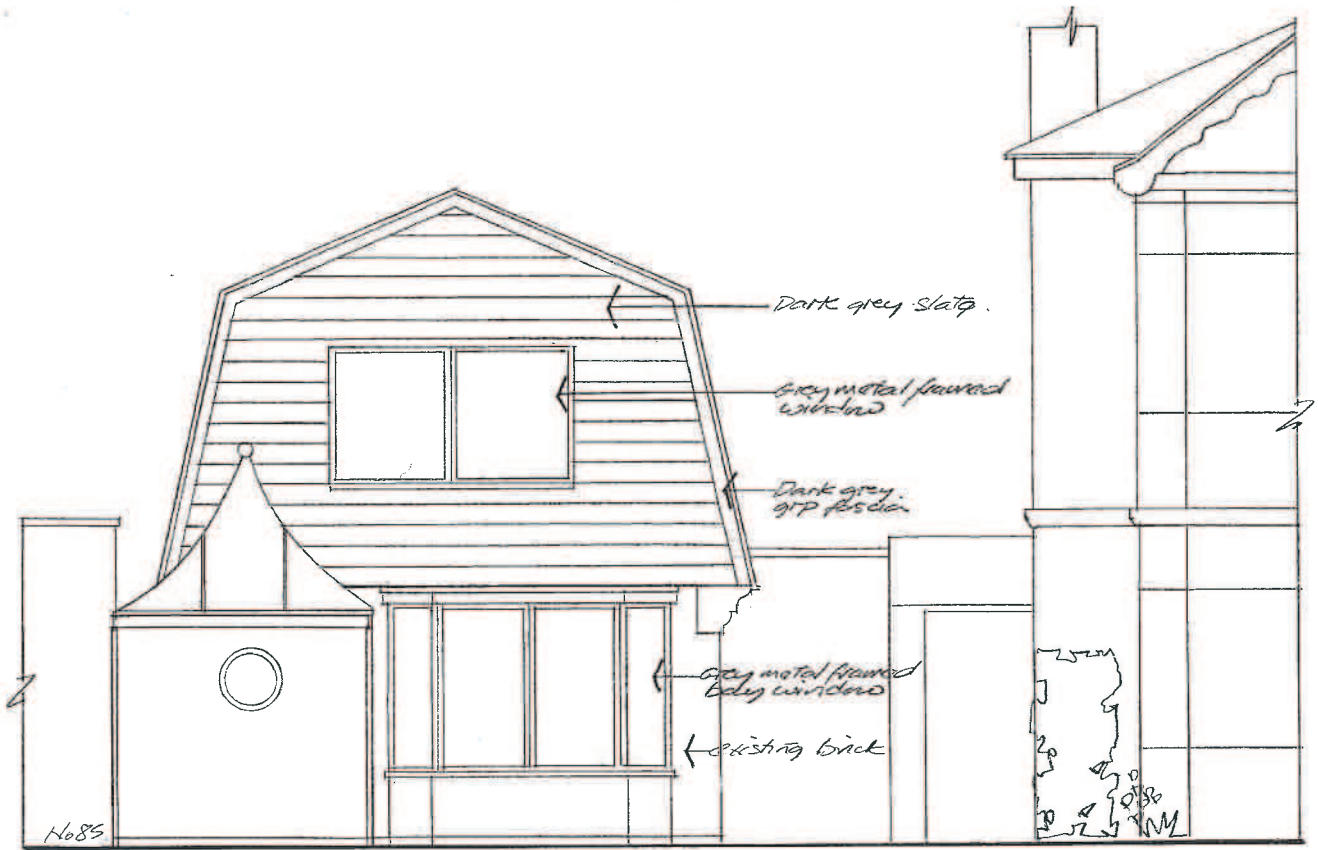

FRONT ELEVATION

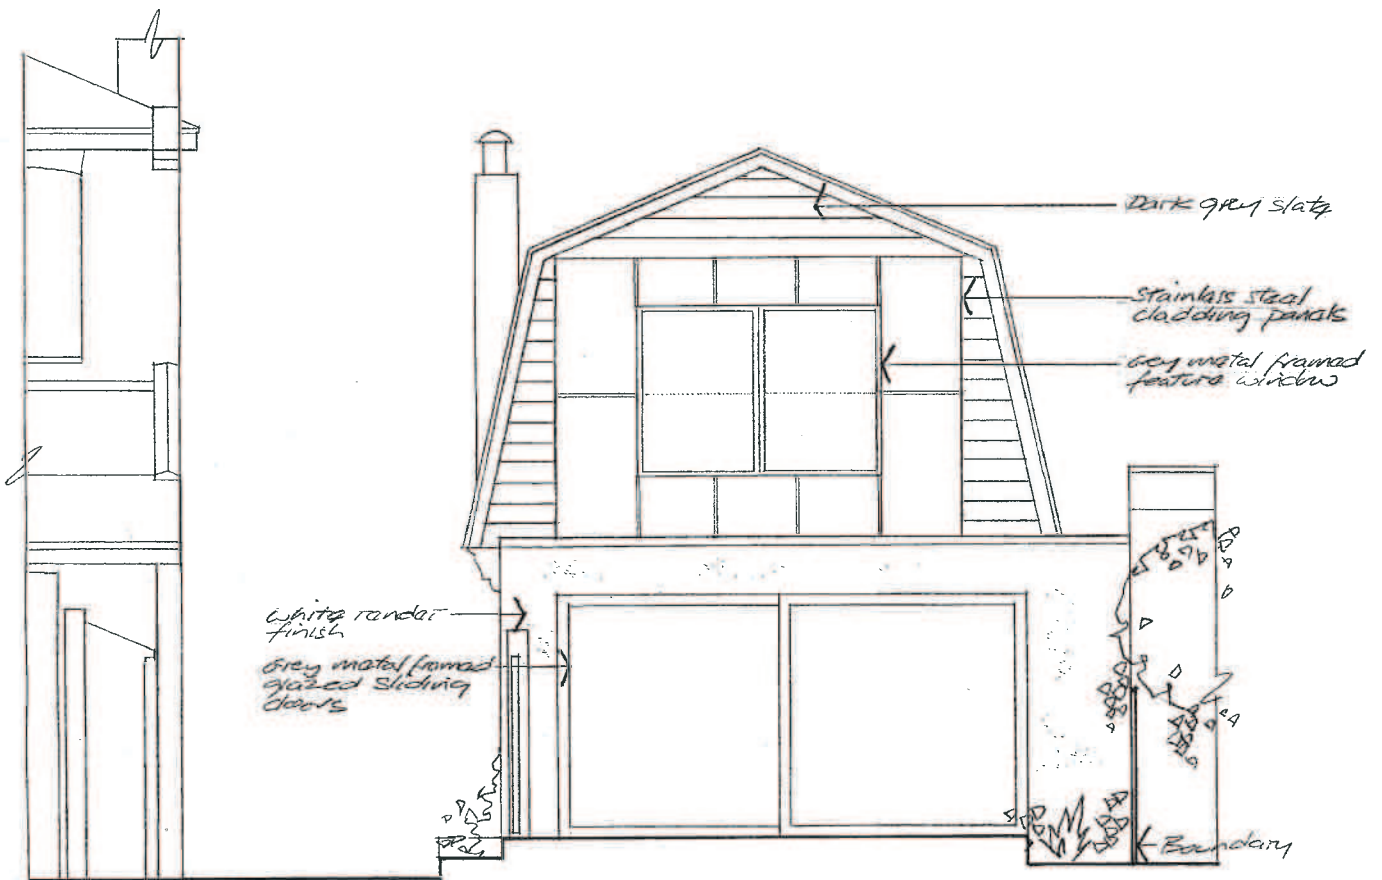

REAR ELEVATION



Project: 87 Cottenham Park Road  
LONDON, SW20 0DR

mkrarchitects

Title: Proposed Front/Rear Elevations Page 17 Scale: 1:50

The Studio 57 Somerset Road London SW19 5HT  
Tel 020 8542 7712 / 07778 651 904  
Email: mike@mkrarchitects.co.uk

Drawing No. 179/PA/12 Rev. Date: 18/12/13

This page is intentionally left blank