

P.B
PROPERTY BOUNDARY

P.B
PROPERTY BOUNDARY



PROPOSED FRONT ELEVATION

P.B

OUTLINE OF BASEMENT

P.B

P.B
PROPERTY BOUNDARY

P.B
PROPERTY BOUNDARY




PROPOSED REAR ELEVATION

P.B

OUTLINE OF BASEMENT

P.B

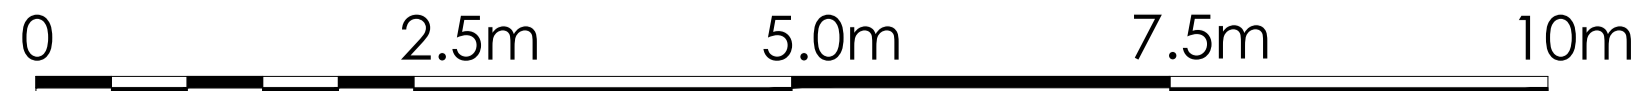

Andrew Harper Architects

Address: Ground Floor, Woodcock House, High Street
 London, SW19 5BY
 t: 020 7183 0590
 e: office@andrewharperarchitects.co.uk
 w: www.andrewharperarchitects.co.uk

job: 14, Grosvenor Hill, SW19	job no: A3 @ 1:100 A1 @ 1:50	date: 22/05/15
drawing: Proposed Elevations	scale: A3 @ 1:100 A1 @ 1:50	drawn: JL
notes: All drawings are to be read in conjunction with the full planning application. Do not scale these drawings	drawing no. P_06	rev. A

PLANNING

This page is intentionally left blank