


PROPOSED ROOF PLAN

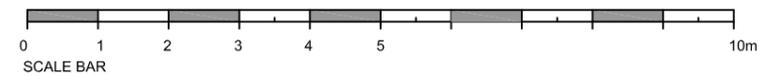

PLANNING APPLICATION

Project:

271-273 Haydons Road
Wimbledon SW19 8TX

Title:

Proposed Roof Plan

Scale: 1:100 @ A3

Date: Nov 2019

Drawing No:

271HR-105-A

This page is intentionally left blank