




01 West Elevation
1:100@A1



02 East Elevation
1:100@A1

notes
 Copyright : the copyright of this drawing is vested in Fraser Brown MacKenna Architects Ltd. It shall not be used without permission by anyone for any purpose. Do not scale drawings - use figured dimensions only. All dimensions to be verified and checked on site. Read the drawing in conjunction with all related drawings and specifications. Notify architect immediately of any discrepancy found therein.

drawing notes

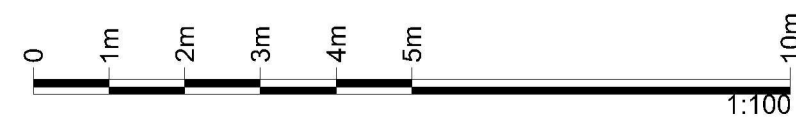

REV | BY | CHKD | DATE | AMENDMENT DETAILS

REV | BY | CHKD | DATE | AMENDMENT DETAILS



project
Amity Grove
 2A Amity Grove, Raynes Park, London SW20 0LJ
 client
Heritage Land Capital LTD
 FraserBrownMacKennaArchitects
 15-18 Featherstone St. London EC1Y 8SL www.fbmarchitects.com
 T:020 7251 0543

drawing title
Existing East & West Elevations

PLANNING

scale 1:100@A1
 drawn by CA checked by FBM date ©24.09.2020
 project status revision
 DRAWING NUMBER **1154** | **P** | **0300** | -

This page is intentionally left blank