



PLANNING

Site Area = 94sqm

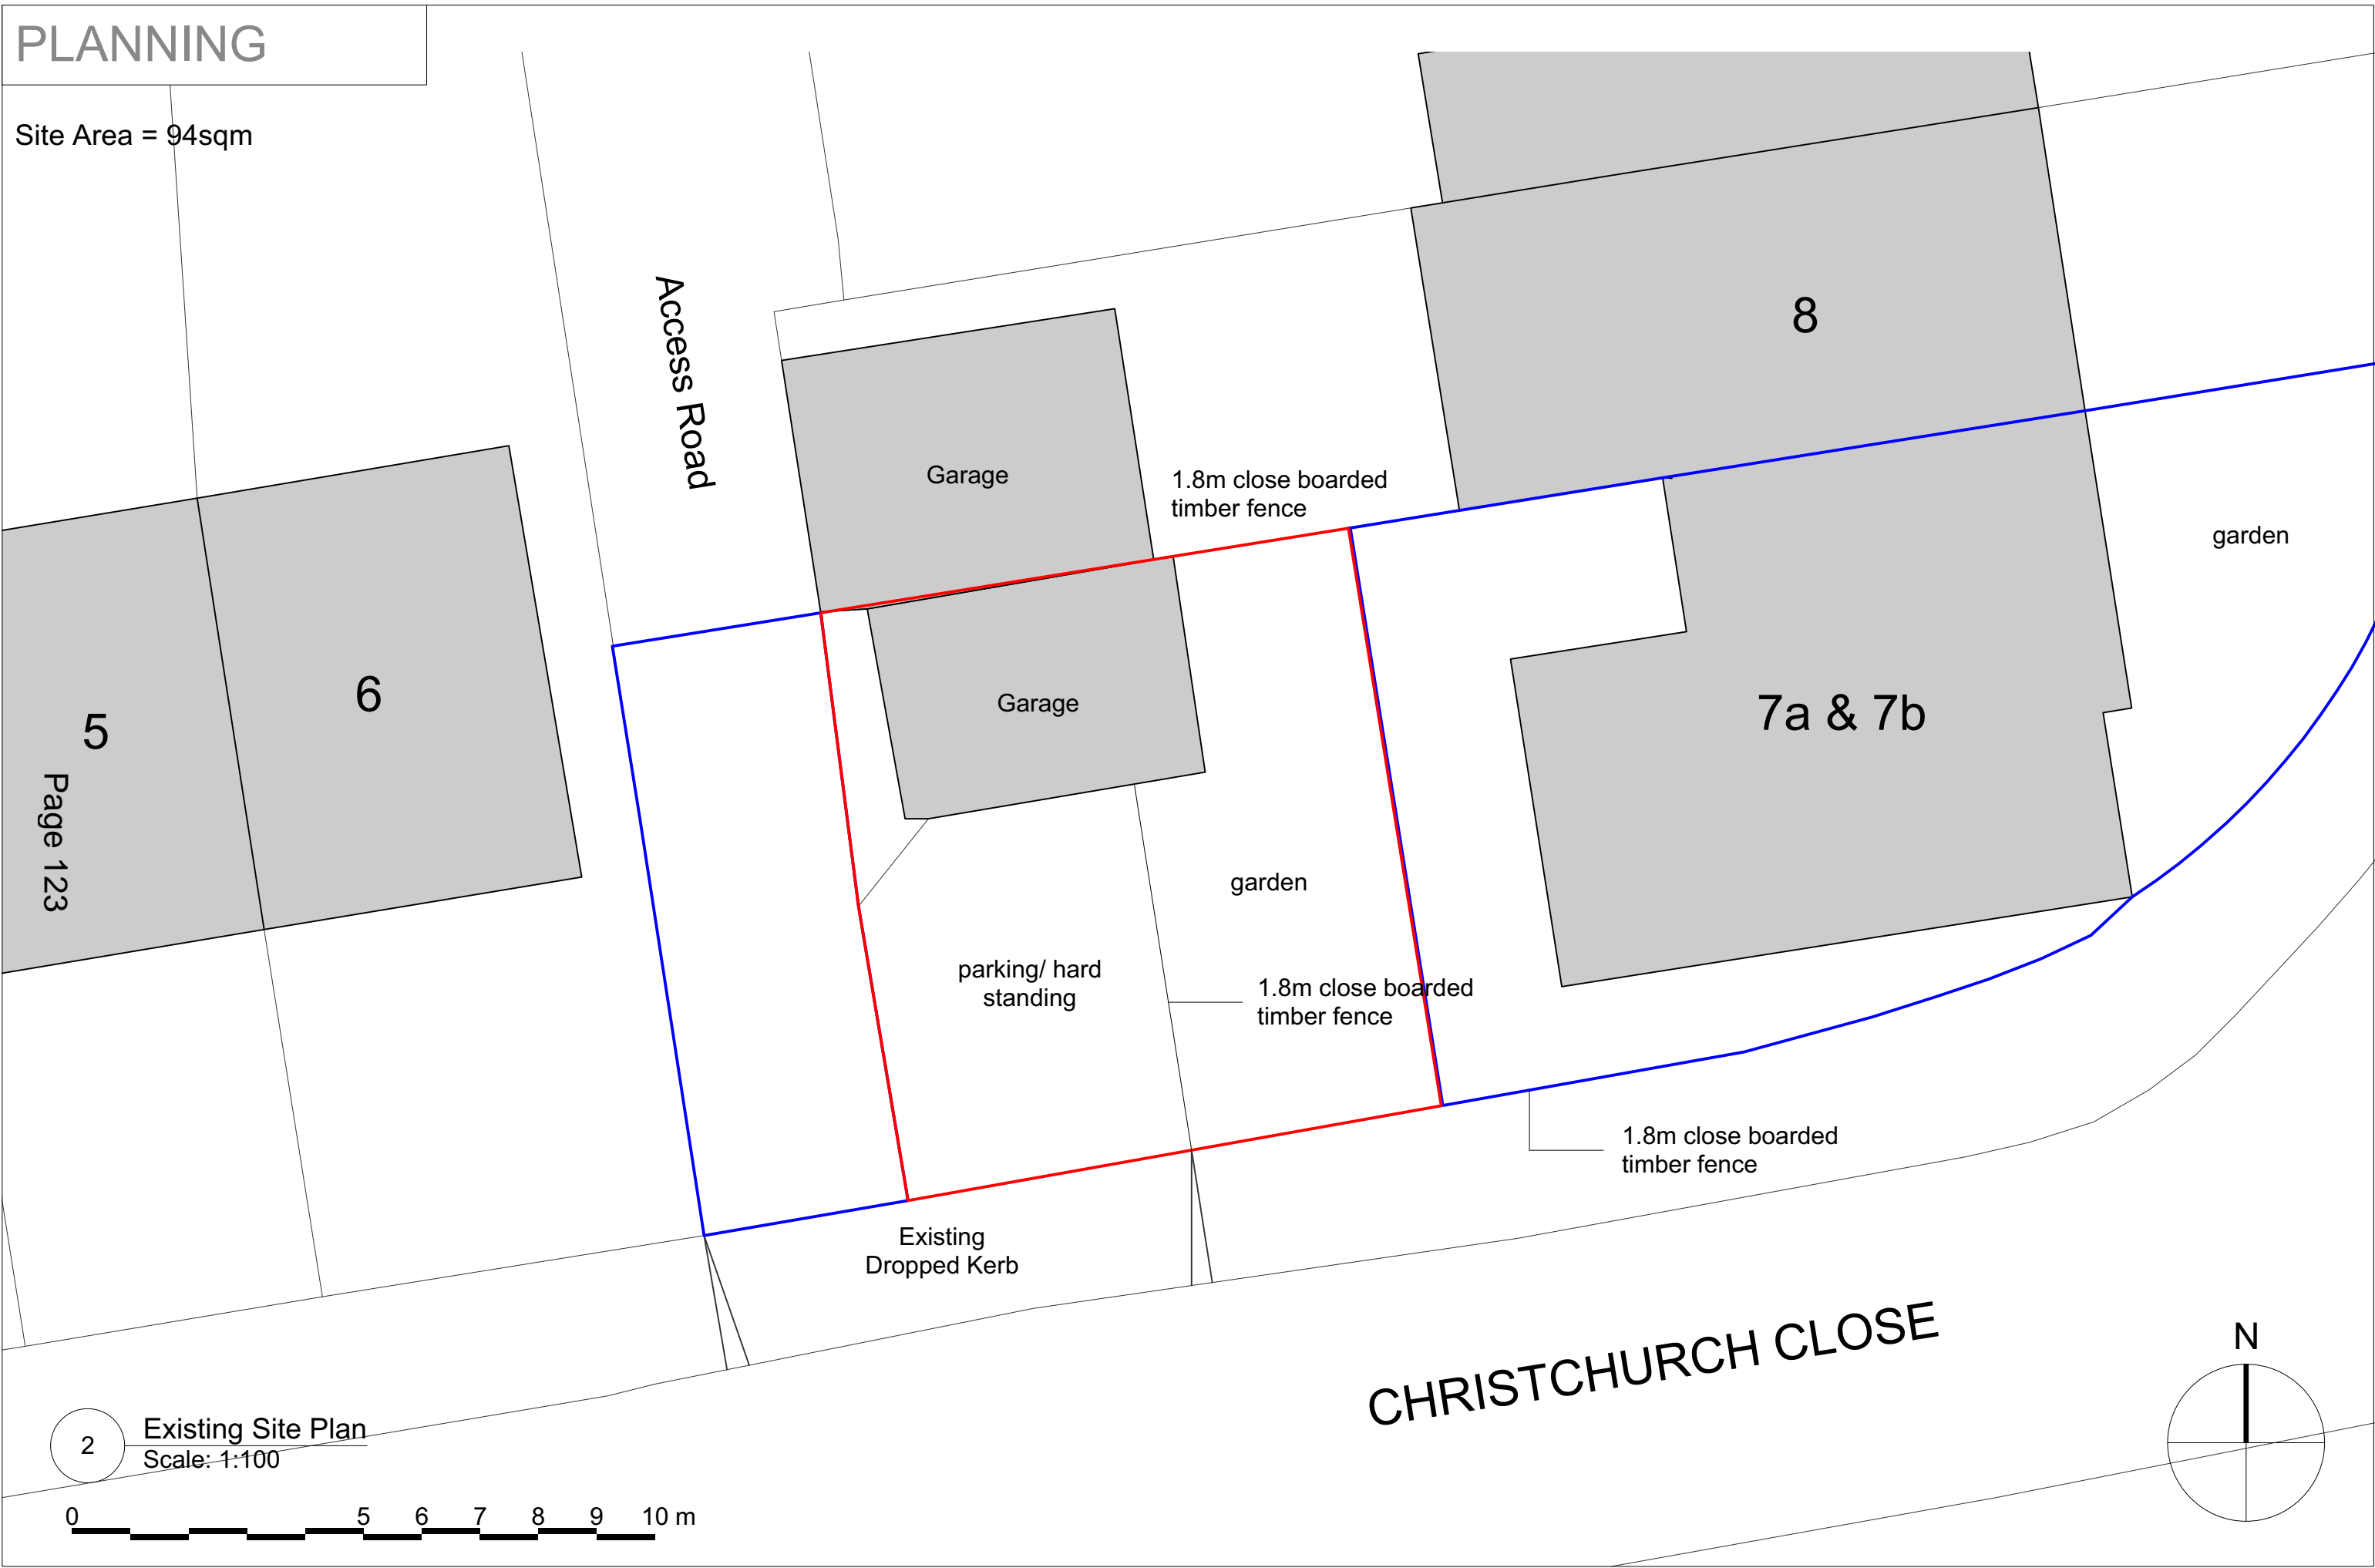

Page 123

2 Existing Site Plan
Scale: 1:100

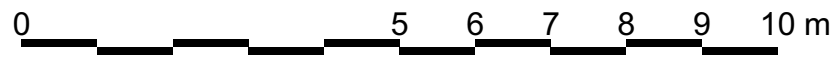

This page is intentionally left blank