

© Crown copyright and database rights 2015, Ordnance Survey, 100019259.

This map is based on Ordnance Survey material with the permission of Ordnance Survey on behalf of HMSO. Unauthorised reproduction infringes Crown Copyright and may lead to prosecution or Civil proceedings. London Borough of Merton 100019259, 2012.

7 Stretton Road



Scale 1/1250

Date 5/1/2016

London Borough of Merton
 100 London Road
 Morden
 Surrey
 SM4 5DX



DEVELOPMENT CONTROL

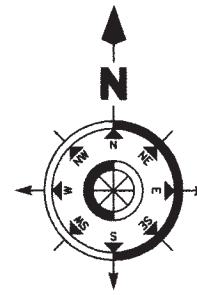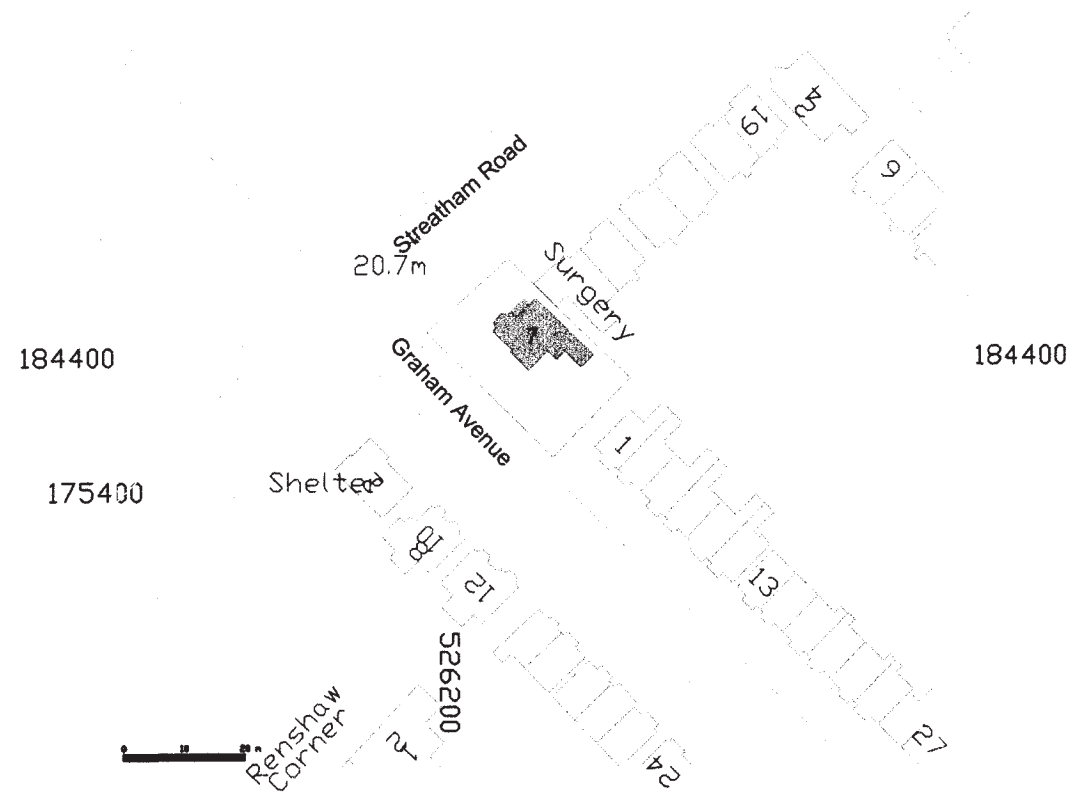

Streetwise Licence no. 100047474

Location Plan
1 : 1250 @ A3

06 NOV 2015

REVISIONS:

PROJECT:

7 Streatham Road
London CR4 2AD

TITLE:

Location Plan

CLIENT:

Tony Mitha

SCALE:

1 : 1250 @ A3

DATE:

7/2014

DRAWING NO:


2290/1

REV:





ARCHITECTURAL
& SURVEYING
CONSULTANTS


Tempo House, 15 Falcon Road
London SW11 2PJ
Tel: 0207 924 2100
Switchboard: 0207 223 7862
Web: www.dgn.co.uk

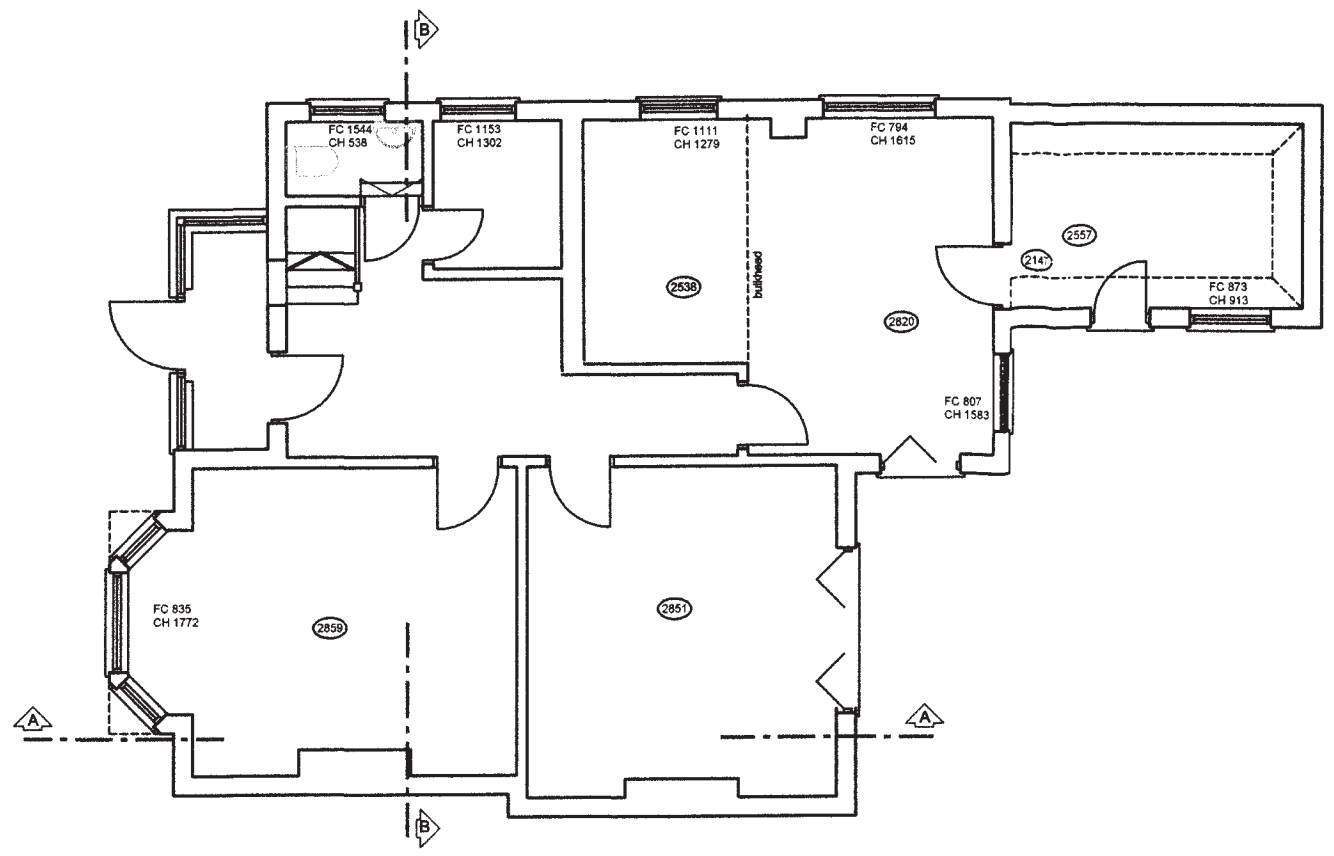

ground floor and block plan

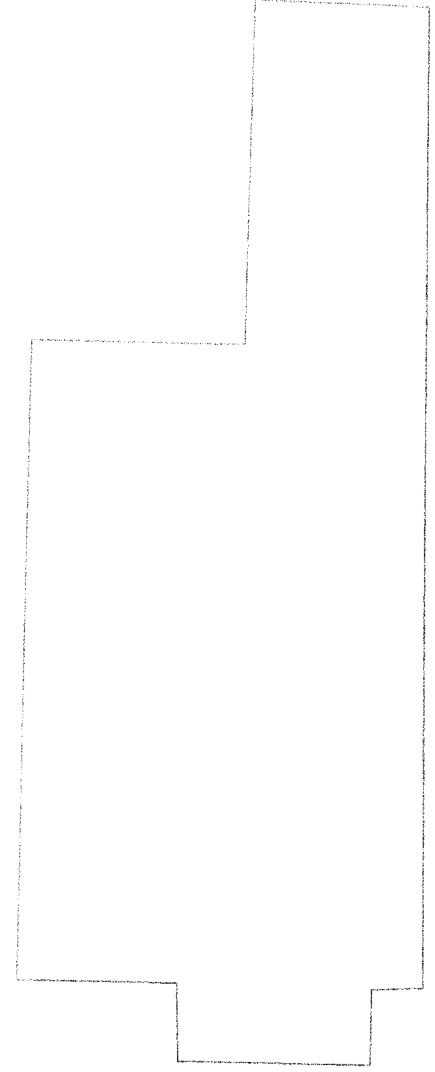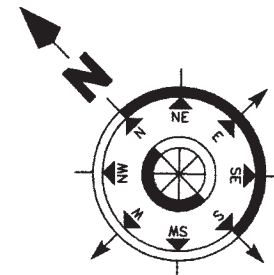

06 NOV 2015

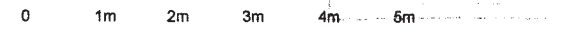

REVISIONS:




PROJECT:
7 Streatham Road
London CR4 2AD


TITLE:
Existing Ground Floor Plans

CLIENT:
Tony Mitha

SCALE: 1:100 DATE: 7/2014
DRAWING NO: 2290/2 REV:

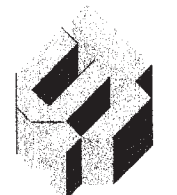

ARCHITECTURAL & SURVEYING CONSULTANTS
Tempo House, 15 Falcon Road
London SW11 2PJ
Tel: 0207 924 2100
Switchboard: 0207 223 7962
Web: www.dgn.co.uk

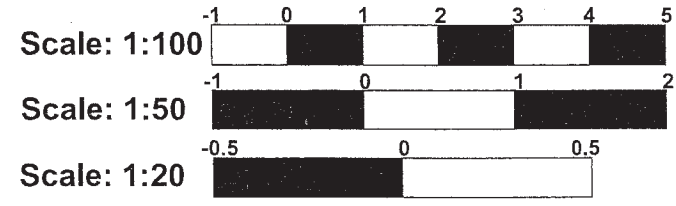



front (north west) elevation



side (north east) elevation




rear (south east) elevation



side (south west) elevation


Page 195

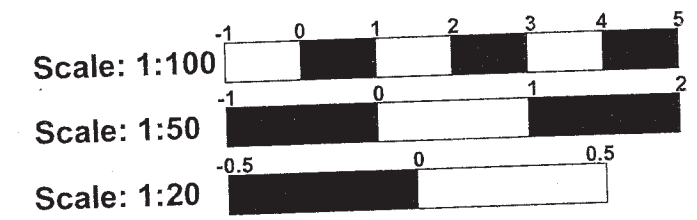

06 NOV 2015



REVISIONS:

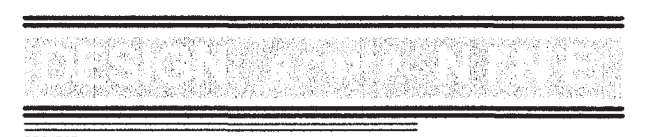

PROJECT:
7 Streatham Road
London CR4 2AD

TITLE:
Existing Elevations

CLIENT:
Tony Mitha


SCALE: 1:100 DATE: 7/2014

DRAWING NO. 2290/5 REV:


**ARCHITECTURAL
& SURVEYING
CONSULTANTS**
Tempo House, 15 Falcon Road
London SW11 2PJ
Tel: 0207 924 2100
Switchboard: 0207 223 7862
Web: www.dgn.co.uk



section A-A

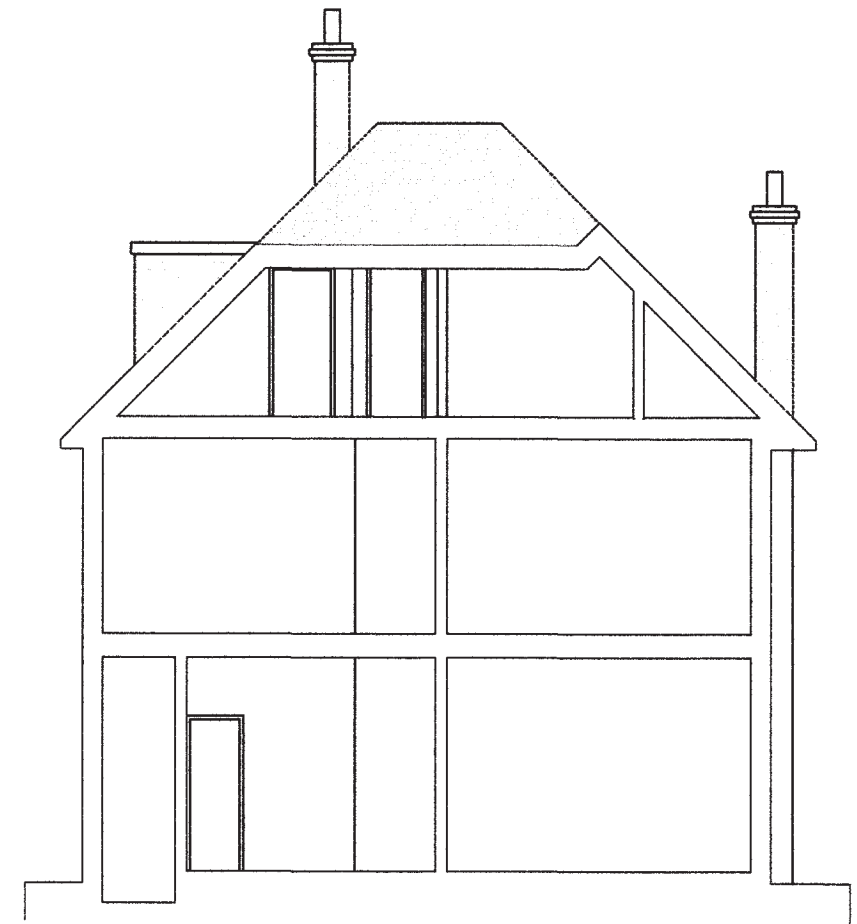

section B-B

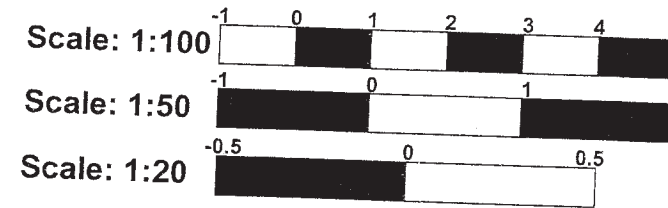

06 NOV 2015

REVISIONS:

PROJECT:

7 Streatham Road
London CR4 2AD

TITLE:

Existing Sections

CLIENT:

Tony Mitha

SCALE:

1 : 100


DATE:

7/2014

DRAWING NO.:

2290/4

REV:

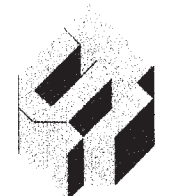

**ARCHITECTURAL
& SURVEYING
CONSULTANTS**
 Tempo House, 15 Falcon Road
 London SW11 1 2PJ
 Tel: 0207 924 2100
 Switchboard: 0207 223 7662
 Web: www.dgn.co.uk