

**General Notes**

This drawing is for planning purposes only. All elements must be checked on site and refer to Ordnance Survey. All dimensions must be taken on site. All dimensions must be taken on site. This drawing must not be used for any other purpose. All dimensions must be taken on site. This drawing must not be used for any other purpose. All dimensions must be taken on site.

**Electronic File Ref:**

Revision	Status	Hidden House - D4	Date
C1	Stage C Internal Issue		14.05.2015
C2	Stage C Internal Issue		15.05.2015
C3	Stage C Internal Issue		27.05.2015
C4	Stage C Internal Issue		27.05.2015
D1	Stage D PLANNING SUB		01.06.2015
D2	Stage D PLANNING SUB		15.06.2015
D3	Stage D PLANNING SUB		23.11.2015
D4	Stage D PLANNING SUB		20.01.2016
D5	Stage D PLANNING SUB		27.01.2016



Client:  
**Bill Morrey**

Project Title:  
**Hidden House  
Land Adj. to 5 Cambridge Rd  
West Wimbledon  
London SW20 0SQ**

Drawing Title:  
**Site Plan**

Scale: 1:500  
**1:500**

Drawing N°:  
**001**

Purpose of Issue	Information	Comment
<input type="checkbox"/>	<input type="checkbox"/>	<input type="checkbox"/>
<input type="checkbox"/>	<input type="checkbox"/>	<input type="checkbox"/>

**Greenaway  
Architecture**

Limited

info@greenawayarchitecture.co.uk  
www.greenawayarchitecture.co.uk  
82 Bow Lane, London | EC4M 9ET  
Tel: +44 (0)204 06 922

Registered in England 7019663



General Notes

This drawing is for planning purposes only. All work must be checked on site and refer to Ordnance Survey. All dimensions must be checked on site. This drawing must not be used for any other purpose without the written agreement of Greenaway Architecture Ltd. Electronic File Ref: Hidden House - D4

Revision	Status	Date
C1	Stage C Internal Issue	14.05.2015
C2	Stage C Internal Issue	15.05.2015
C3	Stage C Internal Issue	27.05.2015
C4	Stage C Internal Issue	27.05.2015
D1	Stage D PLANNING SUB	01.06.2015
D2	Stage D PLANNING SUB	23.11.2015
D3	Stage D PLANNING SUB	20.01.2016
D4	Stage D PLANNING SUB	20.01.2016
D5	Stage D PLANNING SUB	27.01.2016

Electronic File Ref: Hidden House - D4

Revision Status Date

Revision	Status	Date
C1	Stage C Internal Issue	14.05.2015
C2	Stage C Internal Issue	15.05.2015
C3	Stage C Internal Issue	27.05.2015
C4	Stage C Internal Issue	27.05.2015
D1	Stage D PLANNING SUB	01.06.2015
D2	Stage D PLANNING SUB	23.11.2015
D3	Stage D PLANNING SUB	20.01.2016
D4	Stage D PLANNING SUB	20.01.2016
D5	Stage D PLANNING SUB	27.01.2016

Application Boundary  
Extent of Site



Client: Bill Morrey

Project Title

Hidden House  
Land Adj. to 5 Cambridge Rd  
West Wimbledon  
London SW20 0SQ

Drawing Title

Ground Floor Plan  
EXISTING

Scale: A3 Site

1:100

Drawing N°

010

Purpose of Issue

Information

Comment

Approval

Cost Check

Greenaway  
Architecture  
Limited


info@greenawayarchitecture.co.uk

www.greenawayarchitecture.co.uk

82 Bow Lane London | EC4M 9ET

Tel: +44 (0)204 109 922

Registered in England 7019663

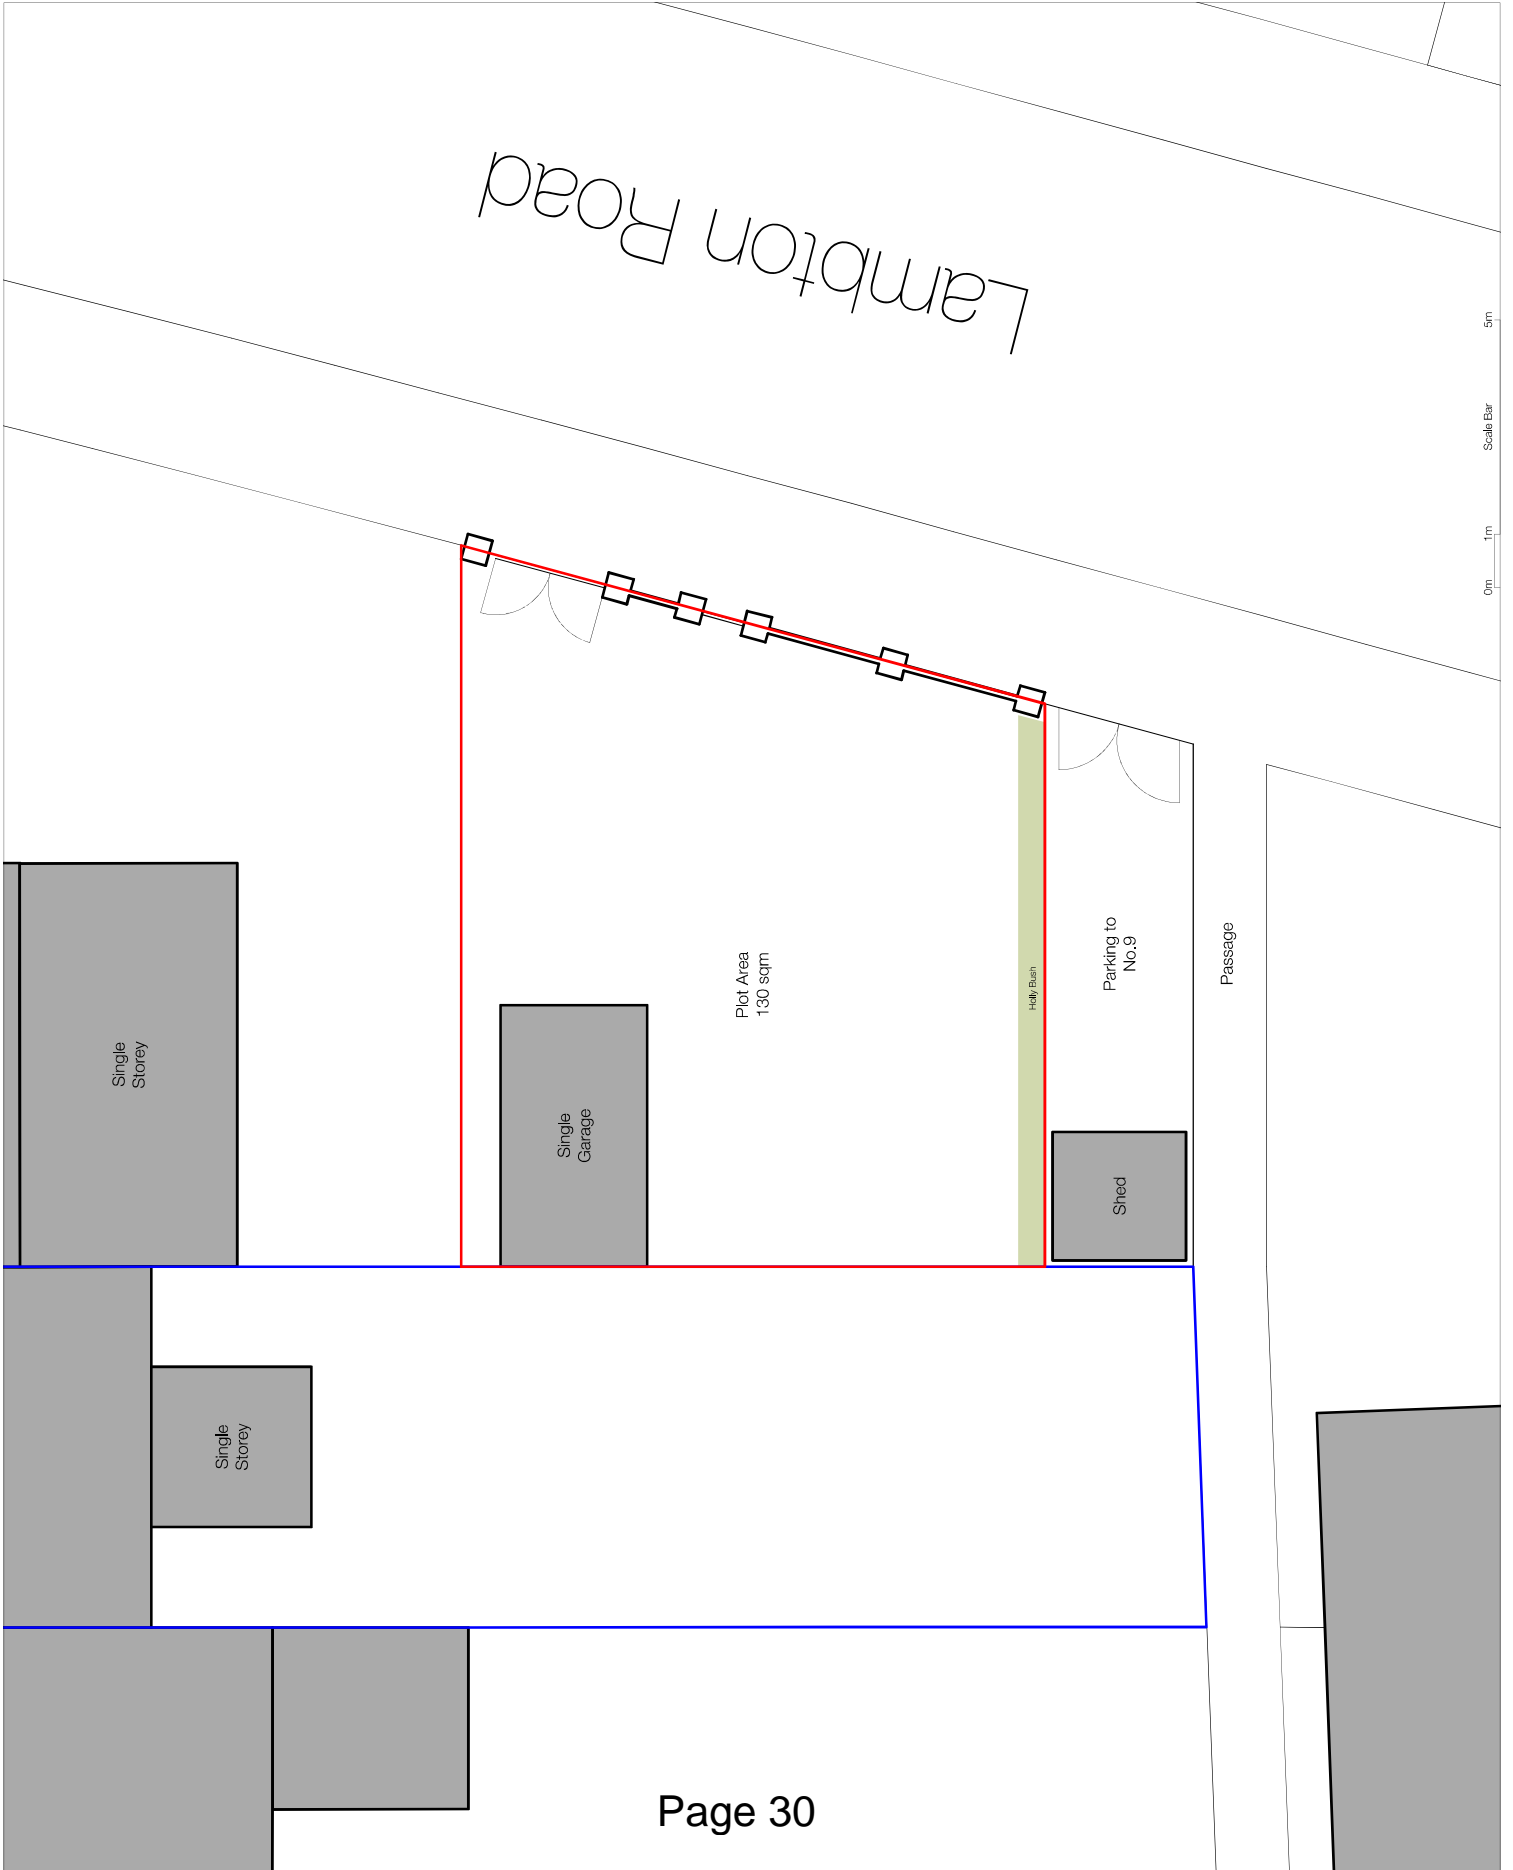



General Notes  
This drawing is for planning purposes only.  
All work must be checked on site and refer to Ordnance Survey.  
All dimensions must be checked on site.  
This drawing must not be used for any other purpose without the written agreement of Greenaway Architecture Ltd. Erection of works for Schedule 2 works.  
Greenaway Architecture Ltd. has prepared this document in accordance with the requirements of the Building Regulations 2010 and the Building Act 2010. It is the responsibility of the client to ensure that all work is carried out in accordance with the Building Regulations 2010 and the Building Act 2010. The client is responsible for obtaining all necessary planning and building control approvals. The client is responsible for ensuring that the work is carried out in accordance with the Building Regulations 2010 and the Building Act 2010. 

Revision	Status	Hidden House - D4	Date
C1	Stage C Internal Issue		14.05.2015
C2	Stage C Internal Issue		15.05.2015
C3	Stage C Internal Issue		17.05.2015
C4	Stage C Internal Issue		27.05.2015
D1	Stage D PLANNING SUB		01.06.2015
D2	Stage D PLANNING SUB		23.11.2015
D3	Stage D PLANNING SUB		23.11.2015
D4	Stage D PLANNING SUB		20.01.2016
D5	Stage D PLANNING SUB		27.01.2016

Application Boundary  
Extent of Site




Client: Bill Morrey  
Project Title: Hidden House  
Land Adj. to 5 Cambridge Rd  
West Wimbledon  
London SW20 0SQ  
Drawing Title: Ground Floor Plan  
PROPOSED

Scale: @ A3 Site  
1:100  
Drawing N°  
100

Purpose of Issue  
 Information  Comment  
 Approval  Cost Check

Greenaway Architecture Limited  
info@greenawayarchitecture.co.uk  
www.greenawayarchitecture.co.uk  
22 Bow Lane, London | EC4M 9ET  
Tel: +44 (0)204 66 922

Registered in England 7019663

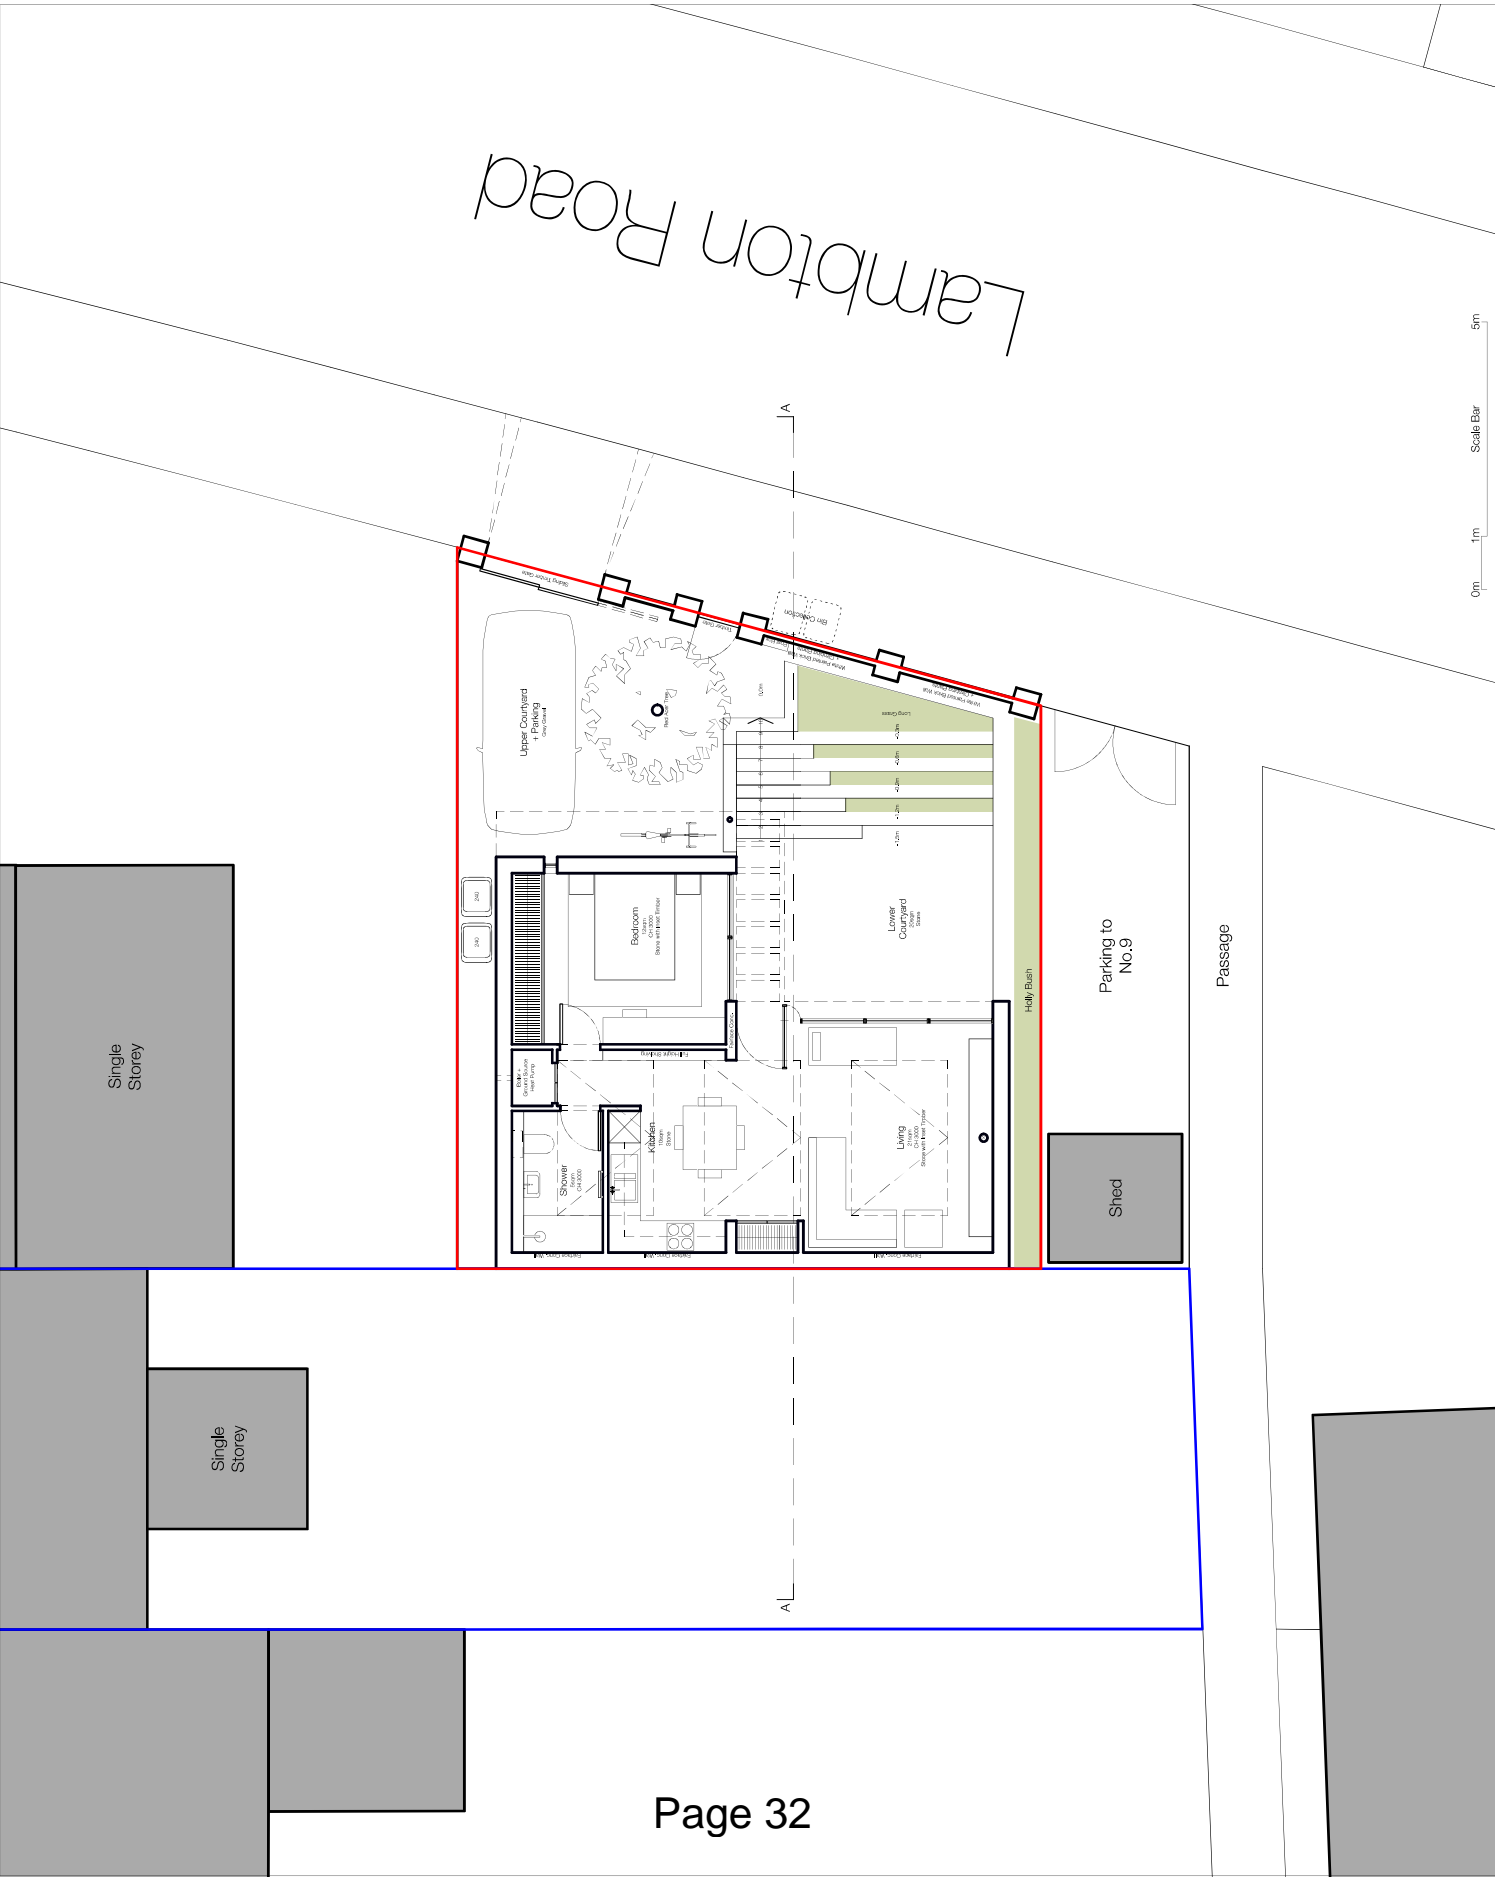

General Notes

This drawing is for planning purposes only. All work must be checked on site and refer to Ordnance Survey. All dimensions must be checked on site. This drawing must not be used for third party purposes without the written agreement of Greenaway Architecture Ltd. Erection of works for Schedule 1 of the Planning Act 2008. Greenaway Architecture Ltd. has prepared this document in accordance with the requirements of the Planning Act 2008. It is the responsibility of the applicant to ensure that all information is correct and that all necessary permissions are obtained. The applicant must ensure that all work is carried out in accordance with the approved plans. 

Revision	Status	Hidden House - D4	Date
C1	Stage C Internal Issue		14.05.2015
C2	Stage C Internal Issue		15.05.2015
C3	Stage C Internal Issue		16.05.2015
C4	Stage C Internal Issue		27.05.2015
D1	Stage D PLANNING SUB		01.06.2015
D2	Stage D PLANNING SUB		02.06.2015
D3	Stage D PLANNING SUB		23.11.2015
D4	Stage D PLANNING SUB		20.01.2016
D5	Stage D PLANNING SUB		27.01.2016

Electronic File Ref:	Hidden House - D4
Revision	Date

Application Boundary  
Extent of Site



Client: **Bill Morrey**  
Project Title: **Hidden House Land Adj. to 5 Cambridge Rd West Wimbledon London SW20 0SQ**

Drawing Title: **Roof Plan PROPOSED (Option A)**


Scale: @ A3 Site  
1:100

Drawing N°: 110

Purpose of Issue	Information	Comment
<input type="checkbox"/> Information	<input checked="" type="checkbox"/>	<input type="checkbox"/>
<input type="checkbox"/> Approval	<input type="checkbox"/>	<input type="checkbox"/>
<input type="checkbox"/> Cost Check	<input type="checkbox"/>	<input type="checkbox"/>

**Greenaway Architecture Limited**

info@greenawayarchitecture.co.uk  
www.greenawayarchitecture.co.uk  
22 Bow Lane London | EC4M 9ET  
Tel: +44 (0)204 106 922  
Registered in England 7013663

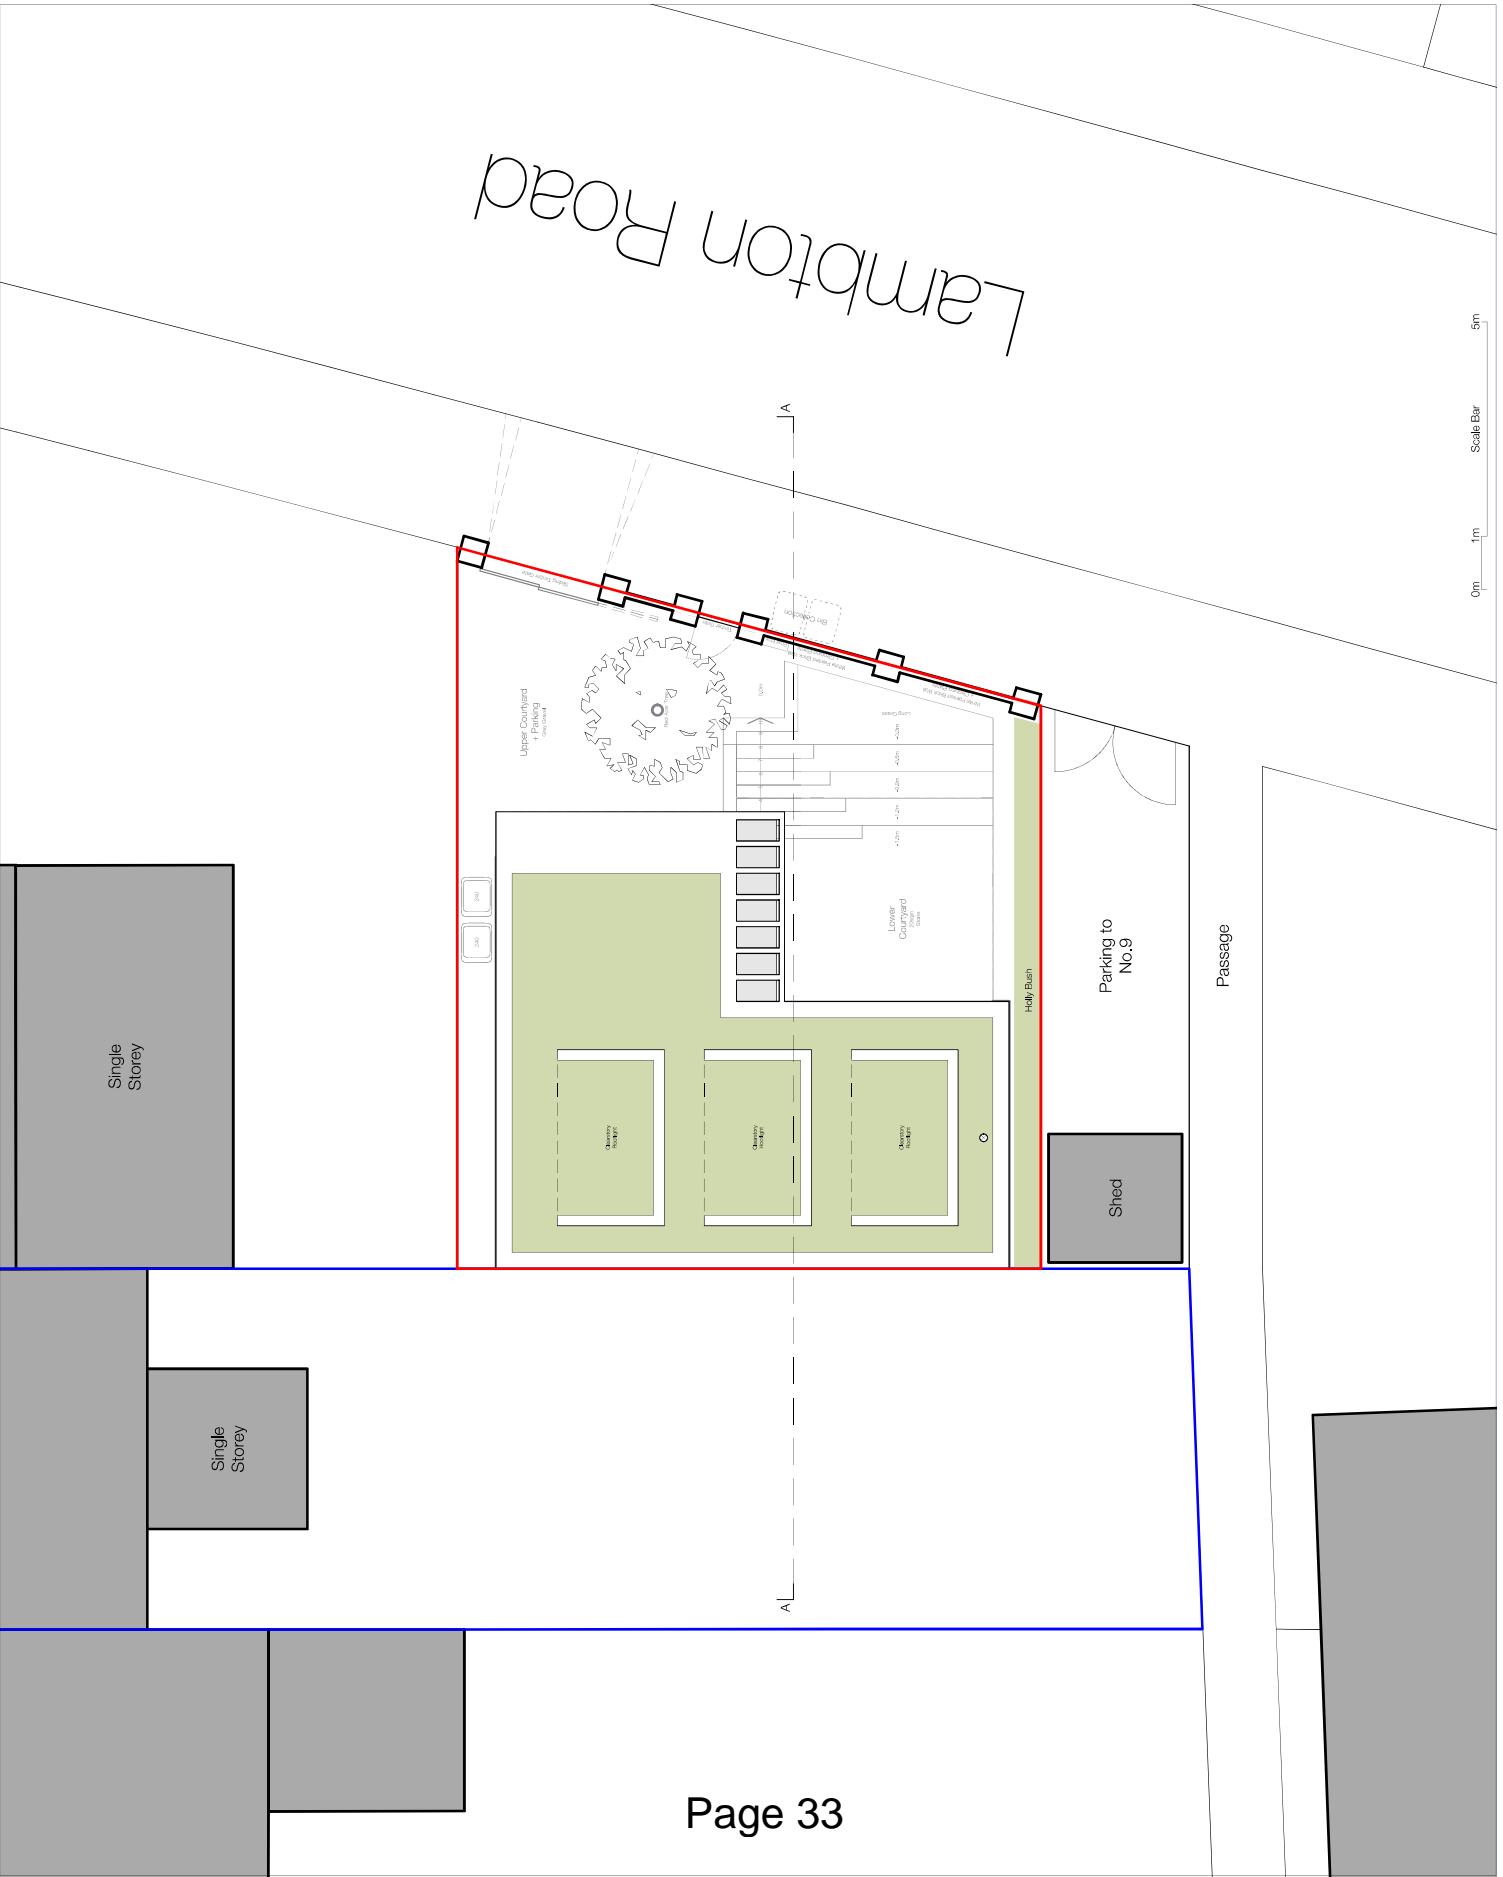

General Notes

This drawing is for planning purposes only. All dimensions must be checked on site and refer to Ordnance Datum. All dimensions must be checked on site. This drawing is not to be used for third party purposes. It is the responsibility of the client to ensure that the drawing is used for the intended purpose. Hidden House - D4

Revision	Status	Hidden House - D4	Date
C1	Stage C Internal Issue		14.05.2015
C2	Stage C Internal Issue		15.05.2015
C3	Stage C Internal Issue		27.05.2015
D1	Stage D PLANNING SUB		01.06.2015
D2	Stage D PLANNING SUB		23.11.2015
D3	Stage D PLANNING SUB		20.01.2016
D5	Stage D PLANNING SUB		27.01.2016

Electronic File Ref: Hidden House - D4

Revision Status: Hidden House - D4

Date: 14.05.2015

Stage C Internal Issue

Stage C Internal Issue

Stage C Internal Issue

Stage D PLANNING SUB

Stage D PLANNING SUB

Stage D PLANNING SUB

Stage D PLANNING SUB

Application Boundary

Extent of Site

Client: Bill Morrey

Project Title: Hidden House

Land Adj. to 5 Cambridge Rd

West Wimbledon

London SW20 0SQ

Contract Title: Street Elevation + Section

**PROPOSED**

Scale: A3 Site

1:100

Drawing: N°

200

Purpose of Issue

Information

Approval

Comment

Cost Check

Greenaway Architecture Limited

info@greenawayarchitecture.co.uk

www.greenawayarchitecture.co.uk

22 Bow Lane, London | EC4M 9ET

Tel: +44 (0)204 106 922

Registered in England 7013663

