




**WOODROW**  
ARCHITECTS

wdrw.co.uk  
studio@wdrw.co.uk  
+44(0)7754 874 186  
6A St Elmo Road  
London, W12 9EA


REV	DATE	NOTES	REV	DATE	NOTES
A	24.09.15	ISSUED TO CLIENT AHEAD OF PLANNING			
B	19.10.15	ISSUED FOR PLANNING			

PROJECT	5 Peregrine Way SW19 4RN	CODE	PWW	DRAWING STATUS	Planning
CLIENT	Andy Donoghue	DRAWING	North - Side Elevation		
STRUCTURAL ENGINEER	Trigram Partnership	SCALE	1:25@A1/1:50@A3	DRAWING NUMBER	PWW_211
				Rev	B

New gable front to garage to match the line of the gable porch area, set back from the main house gable front

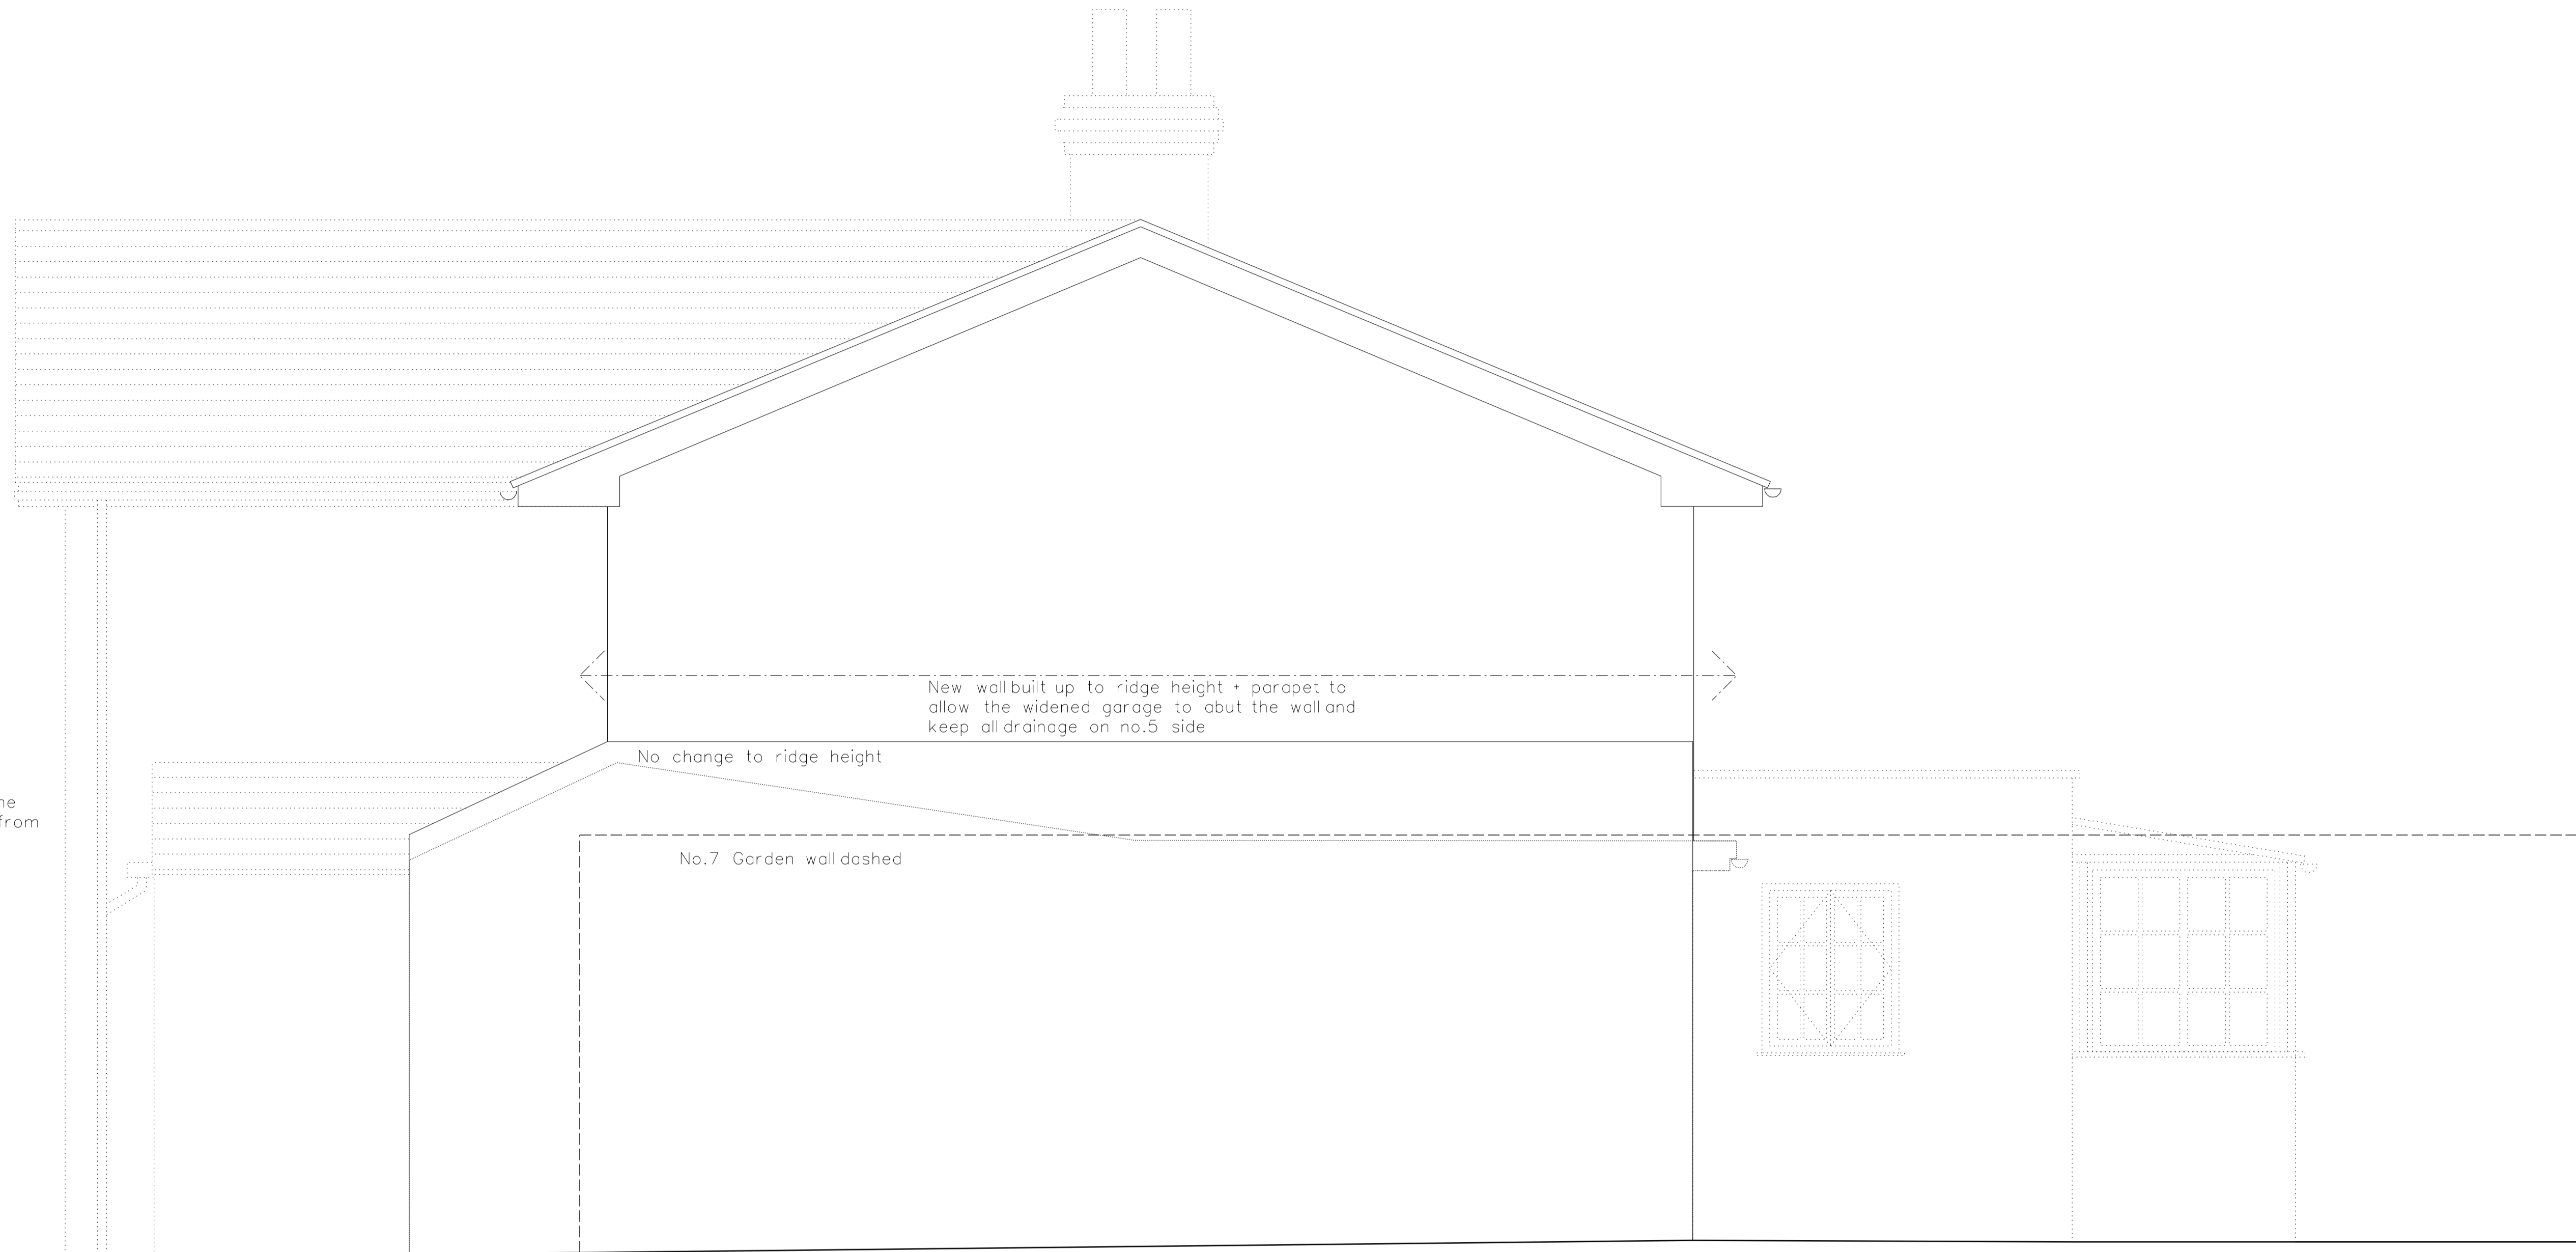

Hatched area the garage that is build up against the garden party wall

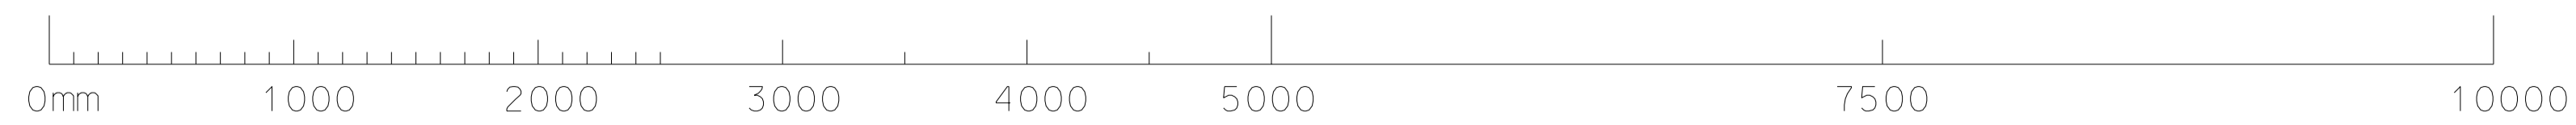

**WOODROW**  
ARCHITECTS

wdrw.co.uk  
studio@wdrw.co.uk  
+44(0)7754 874 186  
6A St Elmo Road  
London, W12 9EA

REV	DATE	NOTES	REV	DATE	NOTES
A	24.09.15	ISSUED TO CLIENT AHEAD OF PLANNING			
B	19.10.15	ISSUED FOR PLANNING			

PROJECT	5 Peregrine Way SW19 4RN	CODE	PWW	DRAWING STATUS	Planning
CLIENT	Andy Donoghue	DRAWING	South Elevation Proposed		
STRUCTURAL ENGINEER	Trigram Partnership	SCALE	1:25@A1/1:50@A3	DRAWING NUMBER	PWW_213
				Rev	B