


# NORTHGATE SE GIS Print Template



Text Details 101 Hamilton Road

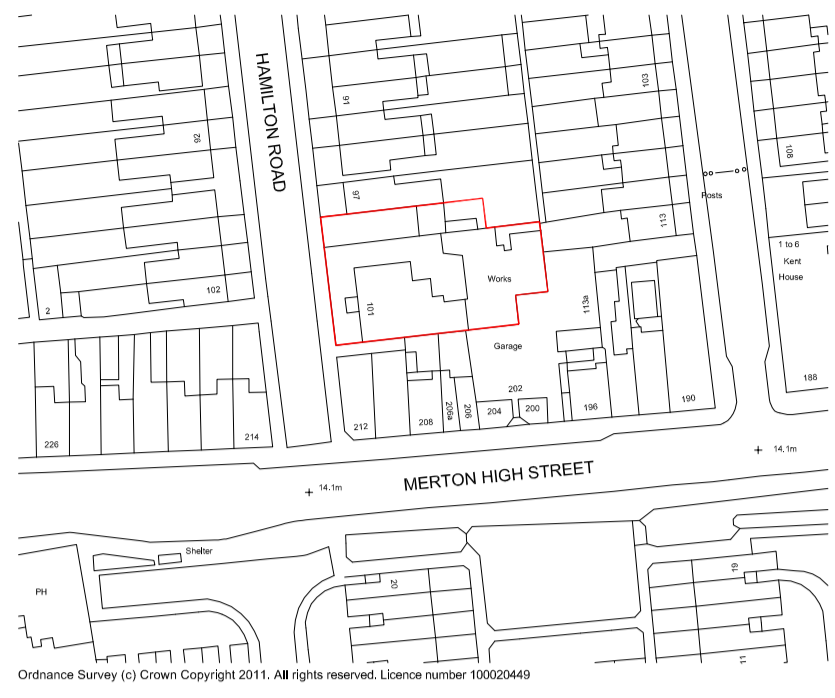

LOCATION PLAN SCALE 1:1250



EXISTING SITE PLAN



EXISTING FRONT ELEVATION STREET SCENE



PROPOSED FRONT ELEVATION STREET SCENE



Ideal Planning and Design Ltd.  
Hyde Park House, 5 Manfred Road  
East Putney, London, SW15 2RS  
Tel - 020 8823 0750

Job Title **DEVELOPMENT OF 4 SELF  
CONTAINED FLATS, 4 BED  
TERRACE HOUSE AND 2 BED  
DETACHED HOUSE**

101 Hamilton Road  
London, SW19

Drawing Name  
**LOCATION SITE PLAN  
existing and proposed street  
elevations**

Client's Name  
**Mattocks Properties Ltd**

Drawn by <b>Hiren Hajai</b>	Date 26/02/2013
Checked by <b>Chris Gwilliam</b>	Date 26/02/2013

Drawing Scale  
**1:1250 / 1:200 @ A1**

Layout ID <b>820C/01</b>	Revision <b>REV C</b>
-----------------------------	--------------------------