


PROPOSED FRONT ELEVATION


PROPOSED REAR ELEVATION

PROPOSED SIDE ELEVATION


PROPOSED SIDE ELEVATION

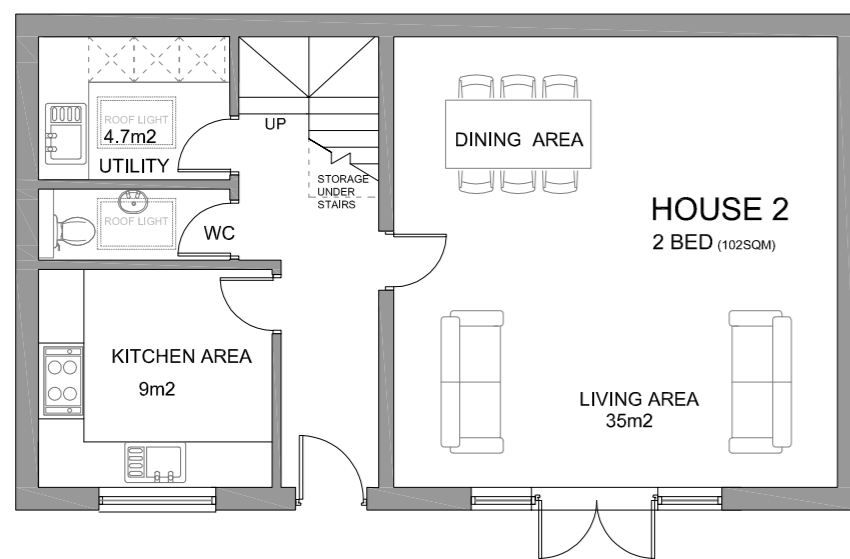

PROPOSED GROUND FLOOR PLAN

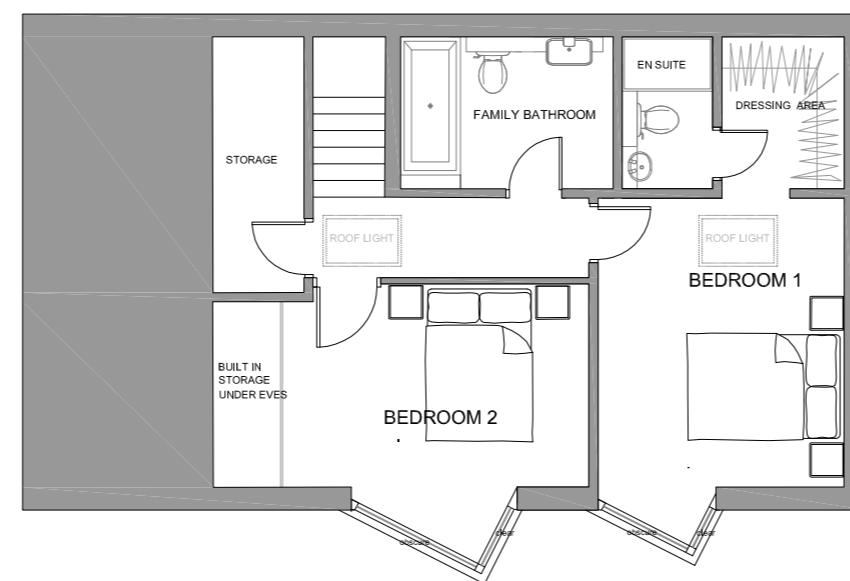

PROPOSED FIRST FLOOR PLAN

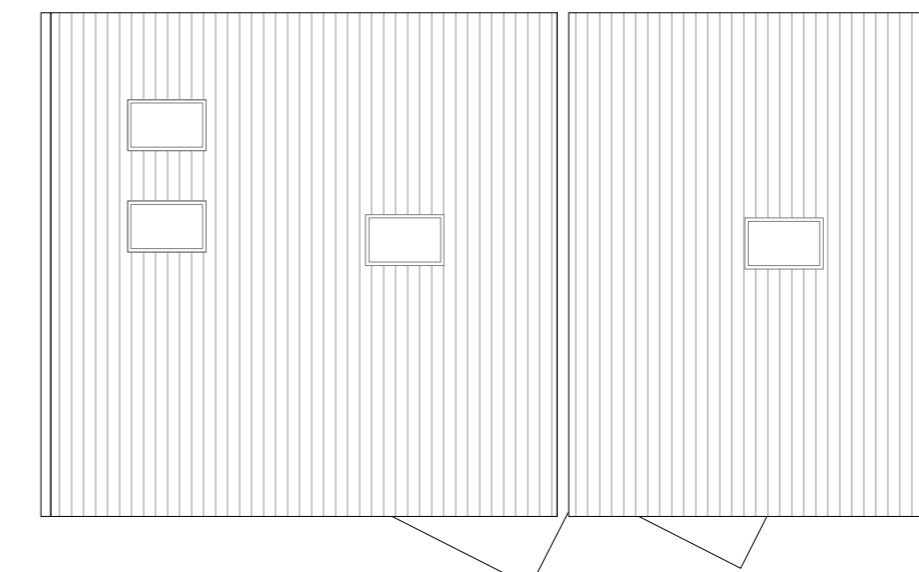

PROPOSED ROOF PLAN

Scale 0 1 2 3 4 5 M

This drawing to be read in conjunction with all relevant architects and engineers drawings. Report any discrepancies. This drawing remains the copyright of IDEAL PLANNING AND DESIGN LTD.



Ideal Planning and Design Ltd.
Hyde Park House, 5 Manfred Road
East Putney, London, SW15 2RS
Tel - 020 8823 0750

101 Hamilton Road
London, SW19

Drawing Name


PROPOSED NEW DETACHED HOUSE

Client's Name
Mattocks Properties Ltd


Drawn by KATE LOGUE	Date 26/07/2015
Checked by Chris Gwilliam	Date 26/07/2015

Drawing Scale
1:100 @ A2


Layout ID
Revision
820C/11 Rev D

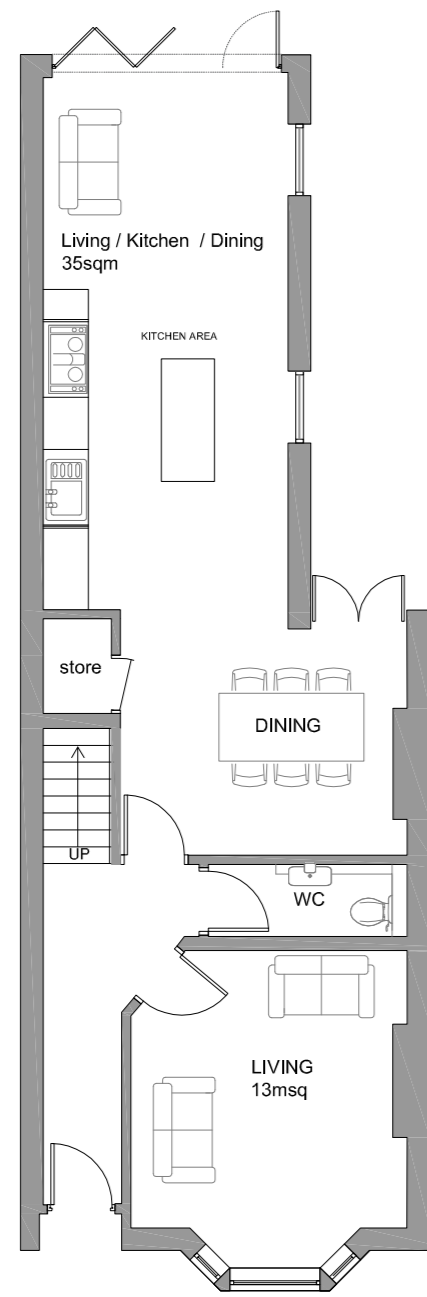


PROPOSED GROUND FLOOR PLAN

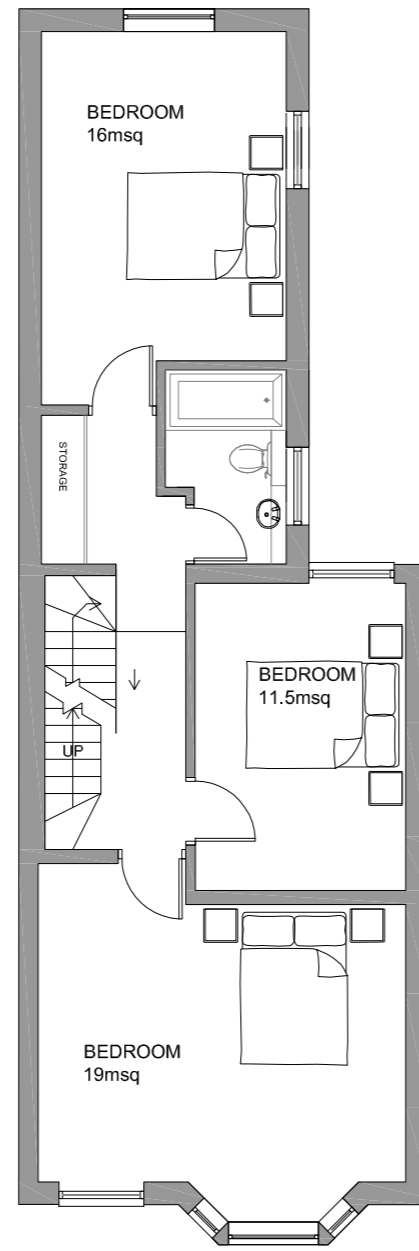

PROPOSED FIRST FLOOR PLAN

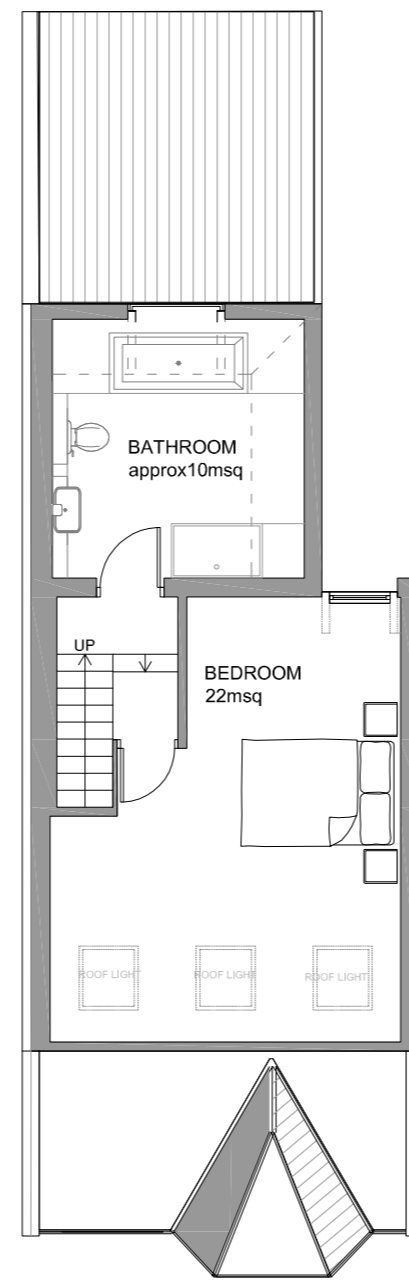

PROPOSED SECOND FLOOR PLAN

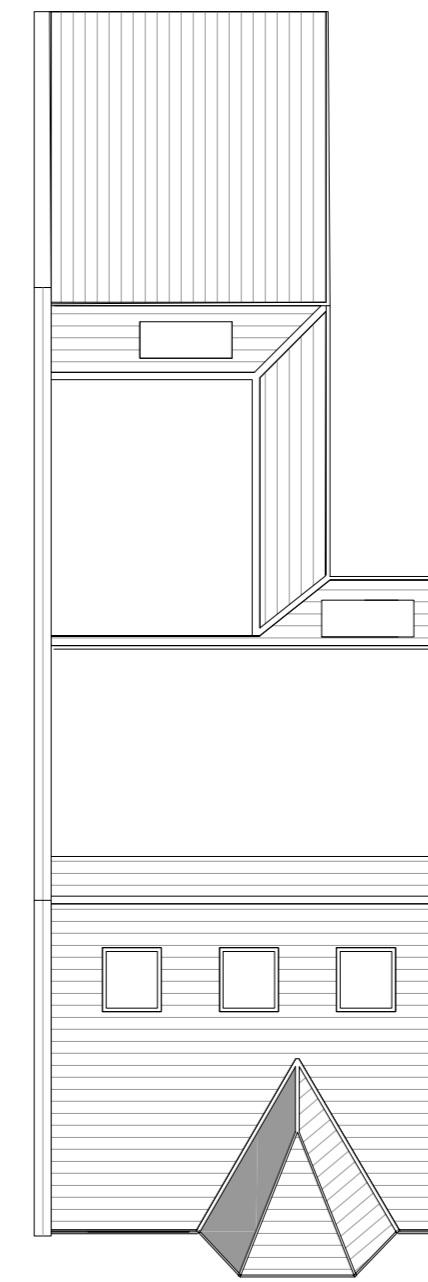


PROPOSED ROOF PLAN



PROPOSED FRONT ELEVATION



PROPOSED REAR ELEVATION

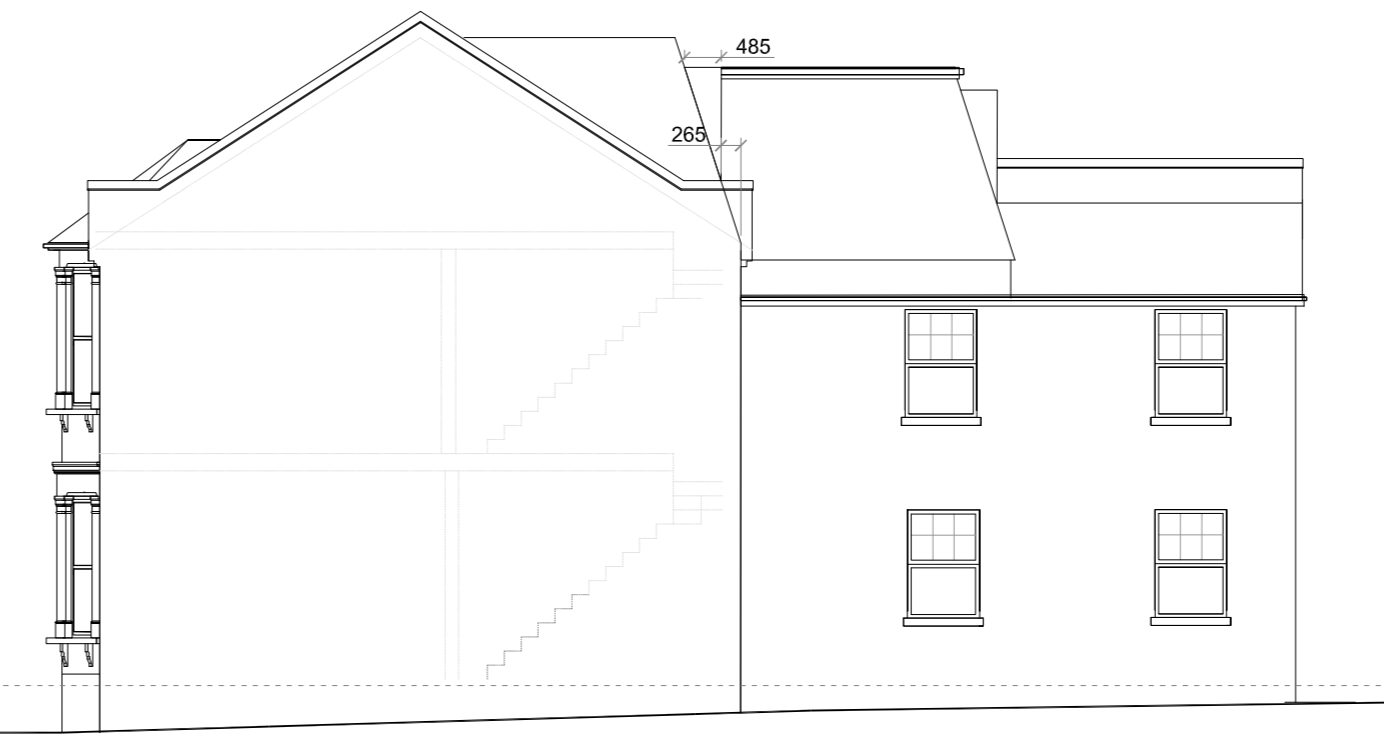

PROPOSED SIDE ELEVATION

Scale 0 1 2 3 4 5 M



Ideal Planning and Design Ltd.
Hyde Park House, 5 Manfred Road
East Putney, London, SW15 2RS
Tel - 020 8823 0750

101 Hamilton Road
London, SW19

Drawing Name


PROPOSED NEW TERRACE HOUSE

Client's Name
Mattocks Properties Ltd

Drawn by KATE LOGUE	Date 26/07/2015
Checked by Chris Gwilliam	Date 26/07/2015

Drawing Scale
1:100 @ A2

Layout ID
Revision
820C/10

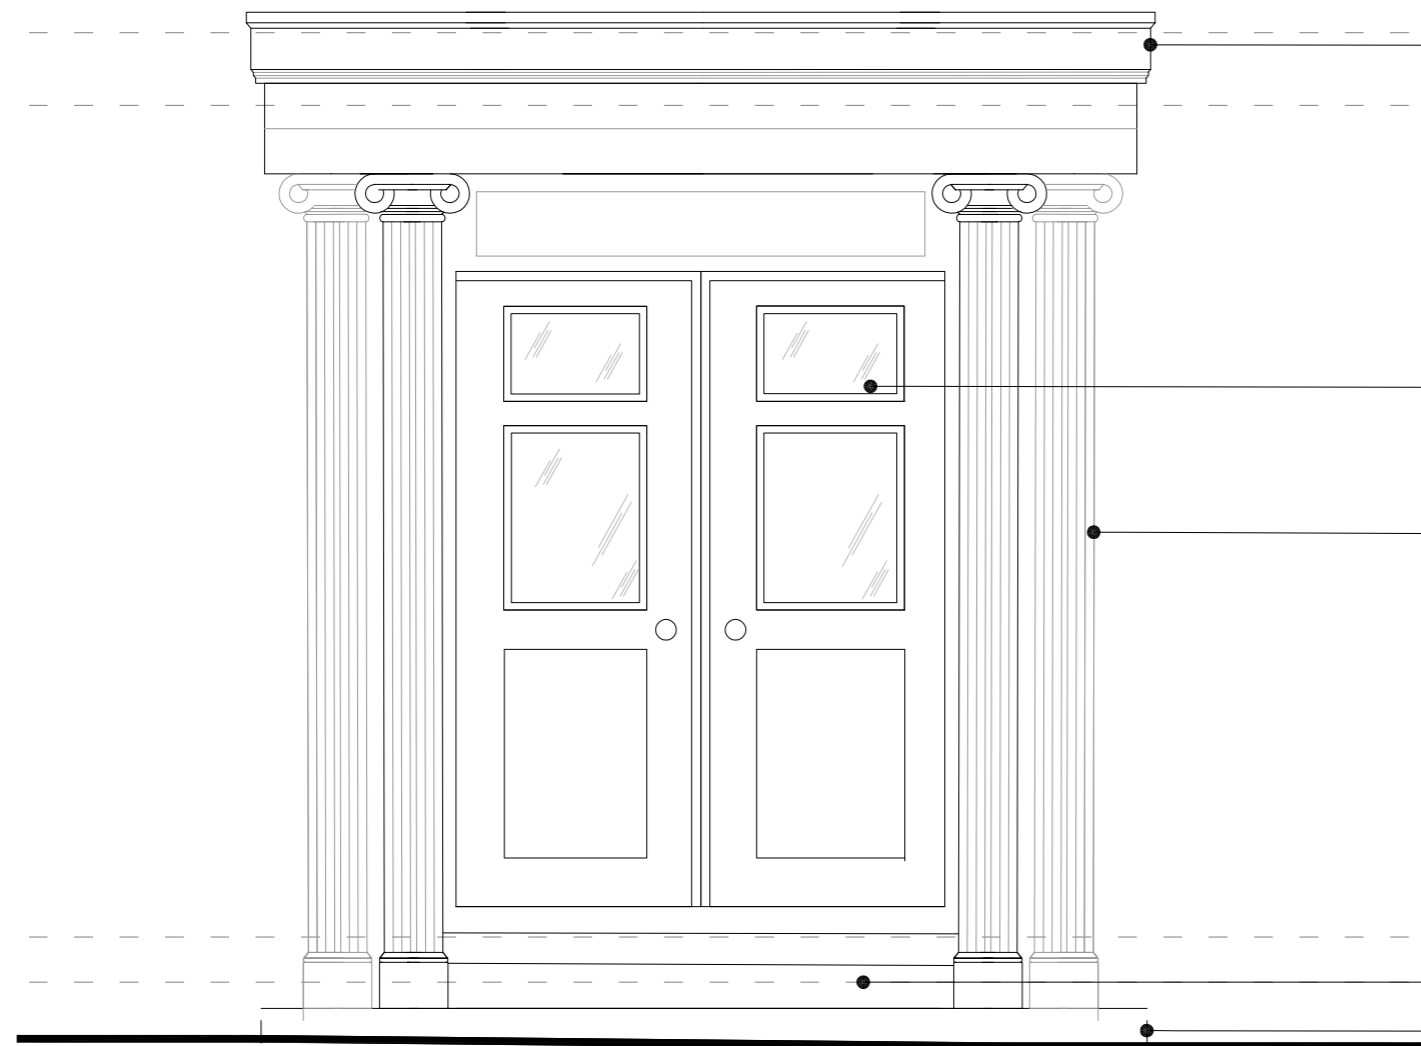


SEMI-CIRCULAR PEDIMENT, THE MAIN ROOF CONSTRUCTION WILL BE TIMBER SANDED TO APPEAR STONE WITH LEAD CONCEALED LEAD FLASHING AND CONCEALED DRAINAGE PIPES

MAIN ENTRANCE DOOR TO BE TIMBER WITH GLAZED PANELS MANUFACTURED AND SUPPLIED BY EDMONT
<http://www.edmont.co.uk/doors.php>


FLUTED COLUMNS AND PILASTERS

REINSTATE ORIGINAL PORTLAND STONE BASE WITH STONE STEP


FRONT PORCH
 FRONT ELEVATION
 1:25@A2 OR 1:50@A4

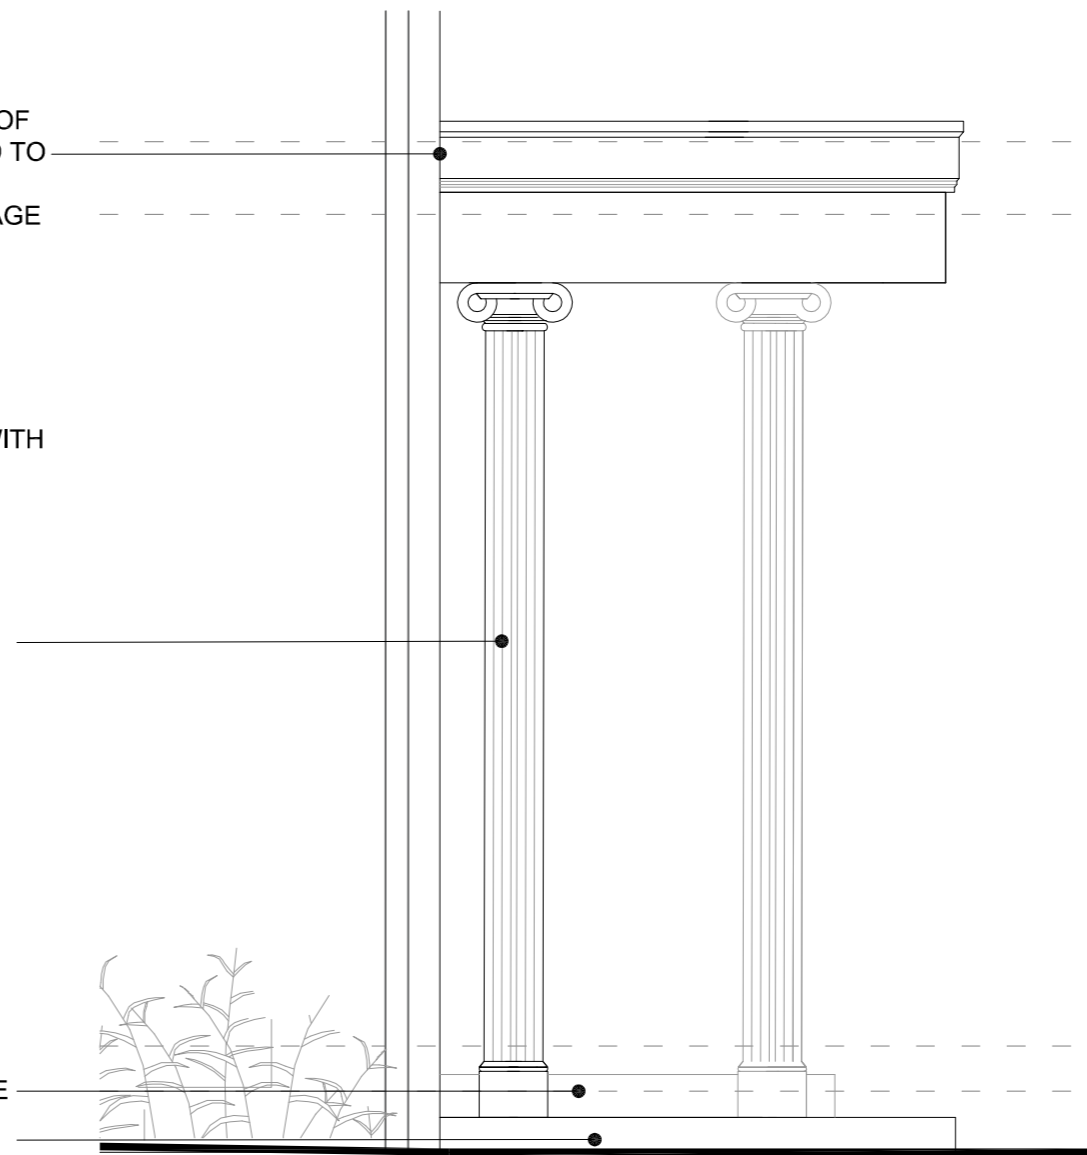

FRONT PORCH
 SIDE ELEVATION
 1:25@A2 OR 1:50@A4

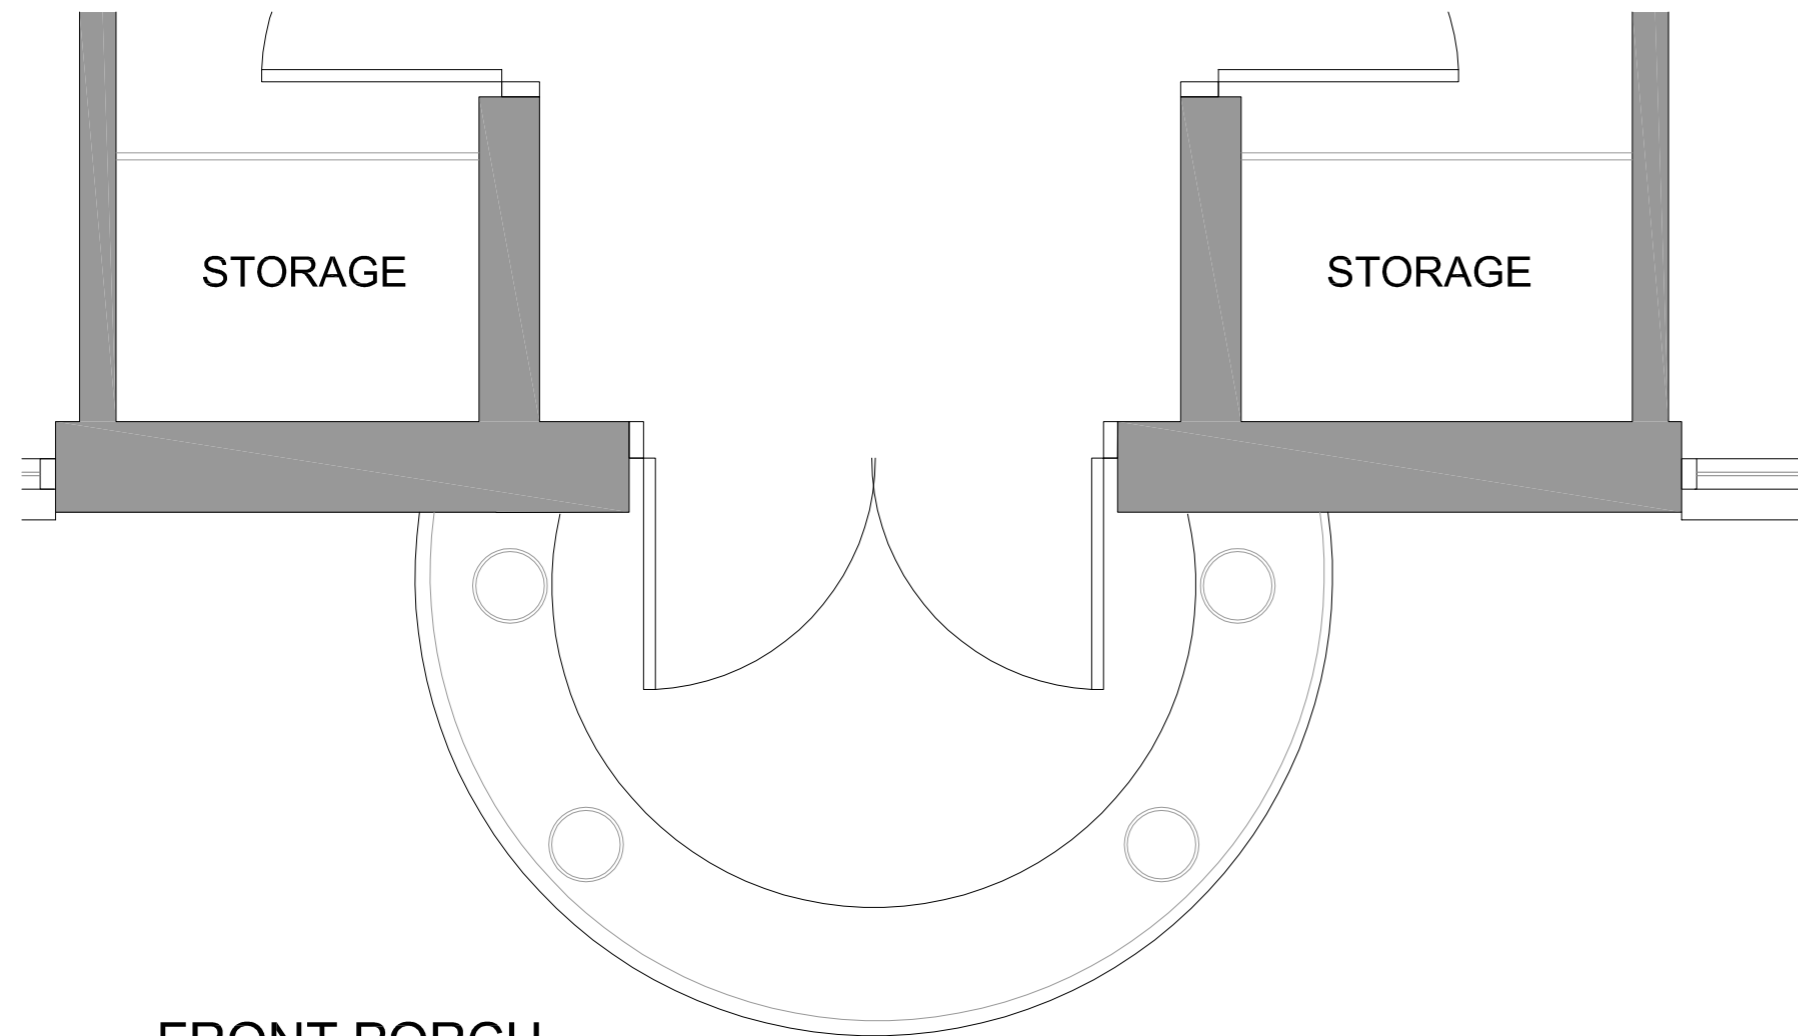

FRONT PORCH
 PLAN 1:25@A2

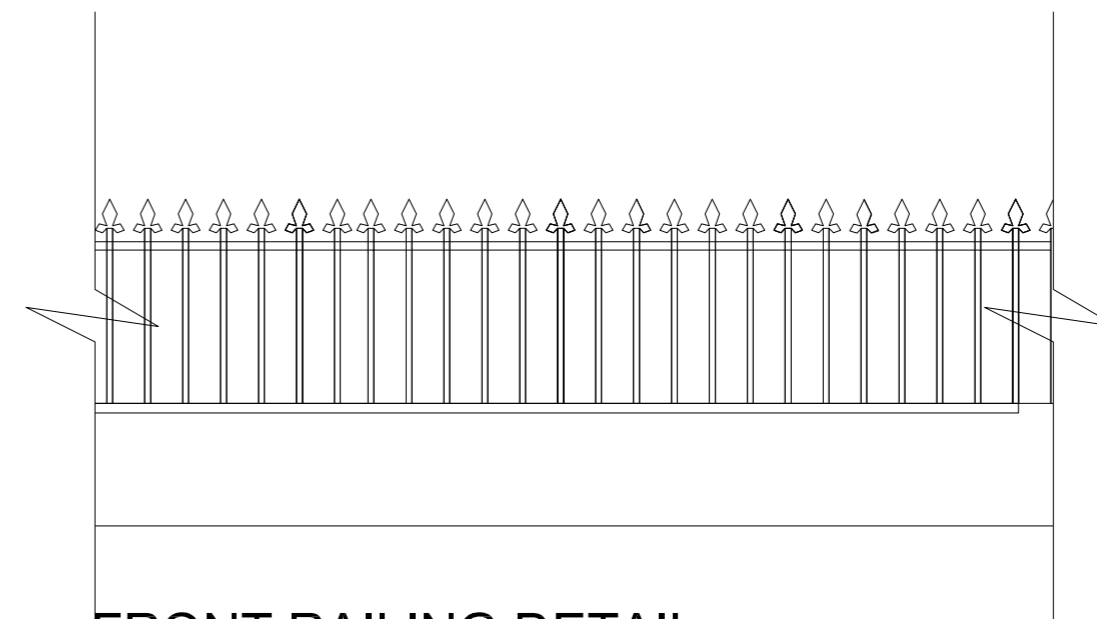

FRONT RAILING DETAIL
 1:25@A2



Ideal Planning and Design Ltd,
 Hyde Park House, 5 Manfred Road
 East Putney, London, SW15 2RS
 Tel - 020 8823 0750

Job Title
**PROPOSED RENOVATION
 ROSE COTTAGE**

101 Hamilton Road
 London, SW19


Drawing Name
**PROPOSED NEW RENOVATION
 PORTICO DETAILS**

Client's Name
Mattocks Properties Ltd


<small>Drawn by</small> KATE LOGUE	<small>Date</small> 26/07/2015
<small>Checked by</small> Chris Gwilliam	<small>Date</small> 26/07/2015

Drawing Scale
1:25 @ A2 OR 1:50@A4

Layout ID
 Revision
820C/13

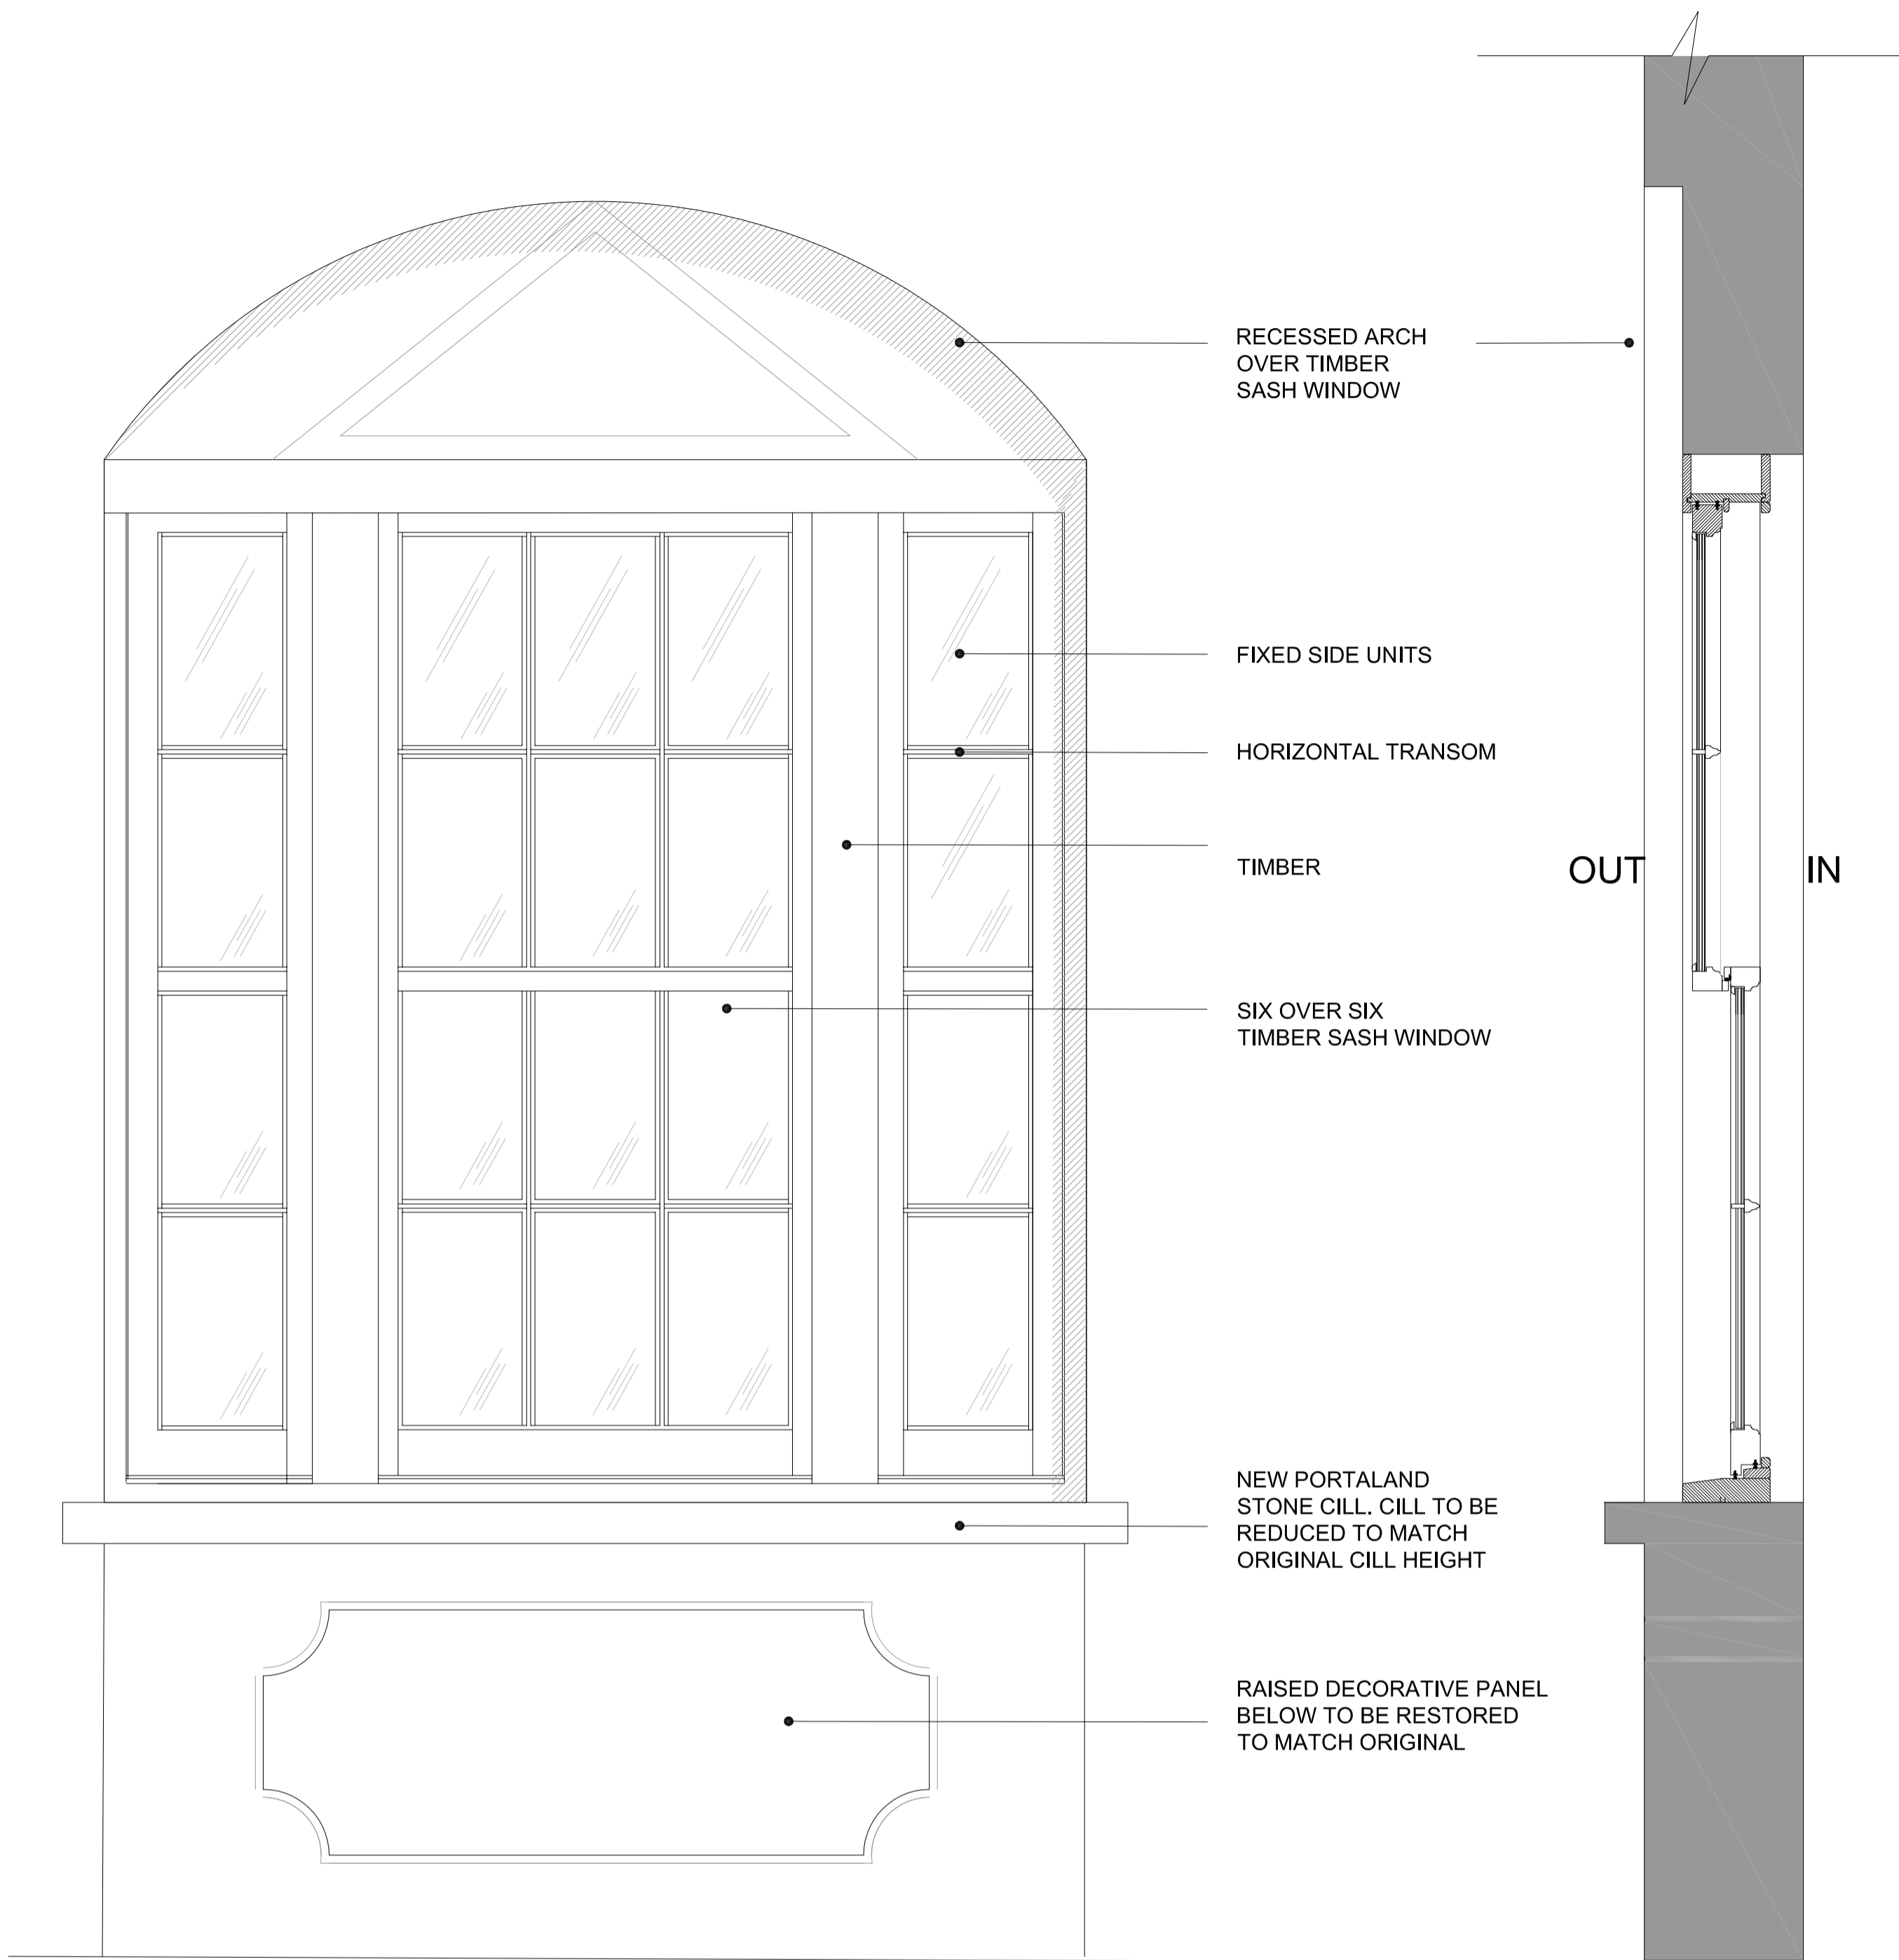


GROUND FLOOR WINDOW SECTION 1:10@A1 1:20@A3

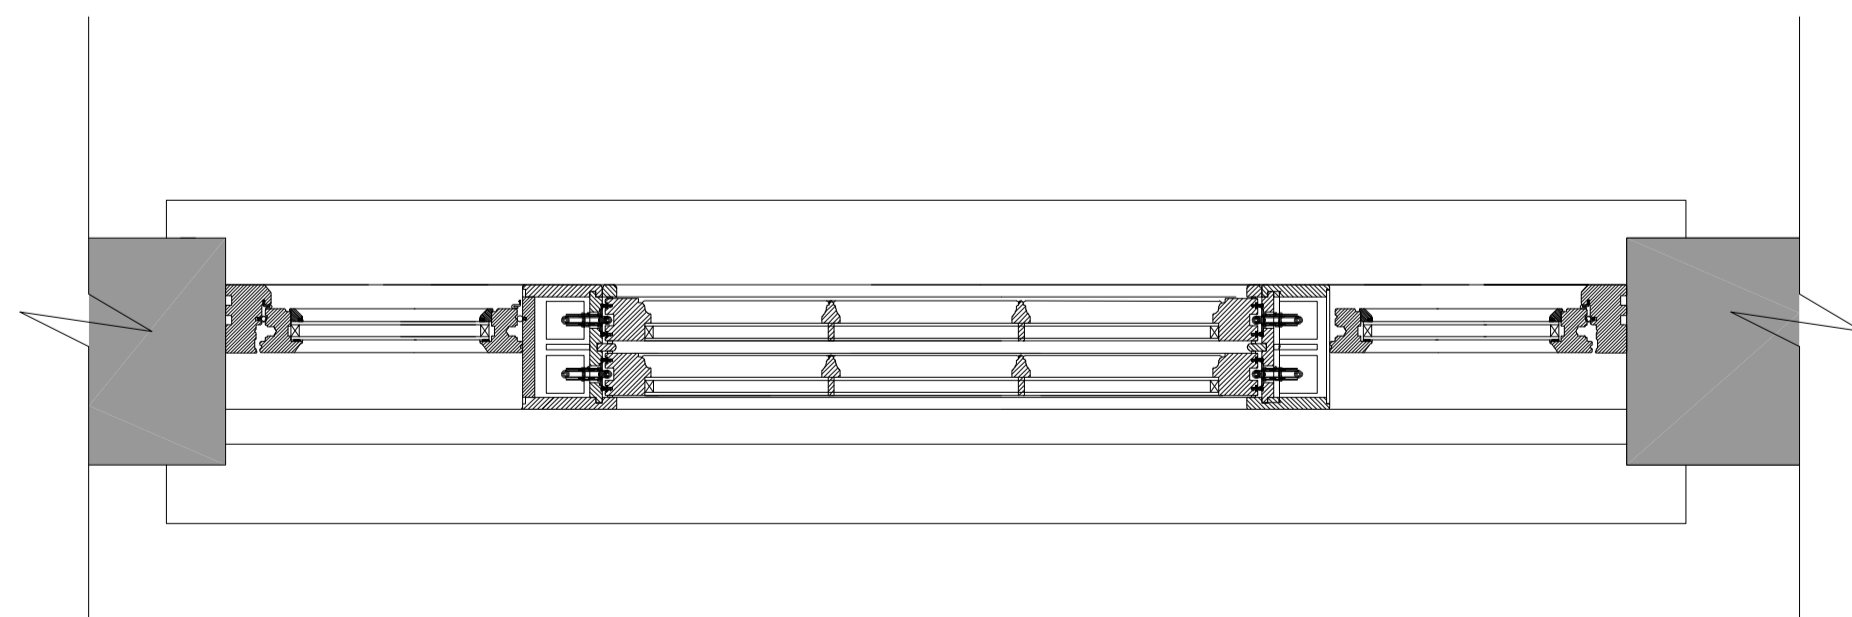

GROUND FLOOR WINDOW PLAN AND ELEVATION 1:10@A1 1:20@A3

WINDOWS TO BE SUPPLIED AND FITTED BY LONDON BOX SASH WINDOWS OR EQUAL AND APPROVED <http://www.londonboxsash.com/>

London Box Sash Windows
1-4 Lower Green West,
London,
CR4 3AF

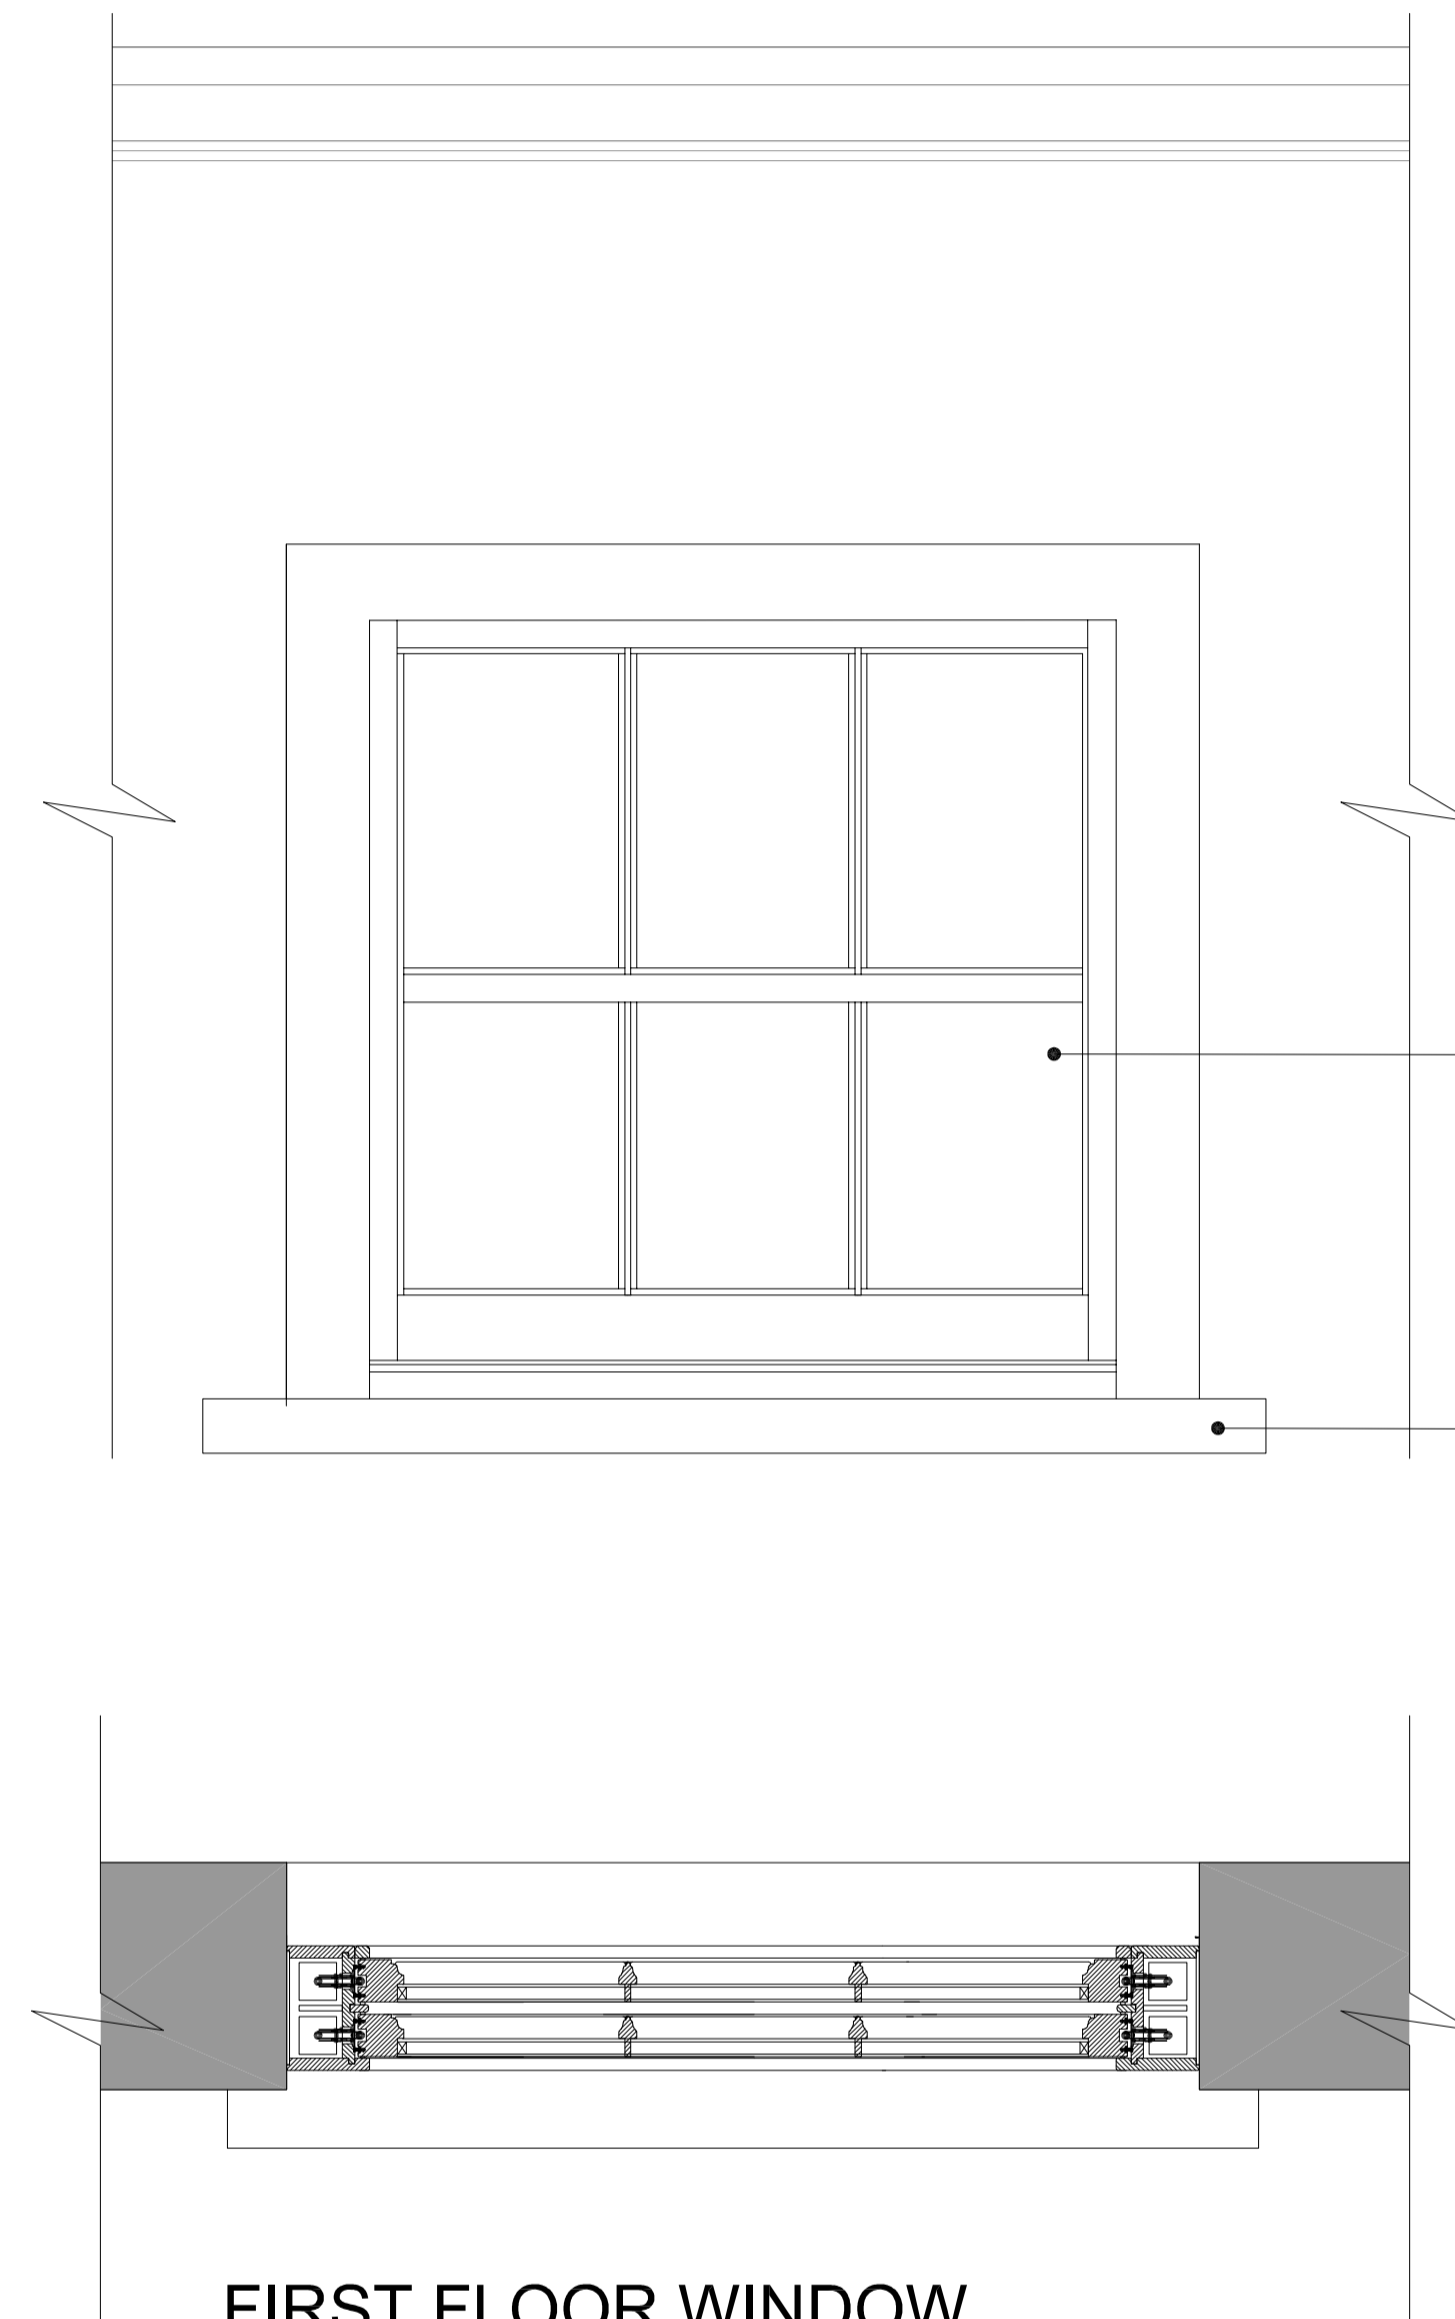


FIRST FLOOR WINDOW PLAN AND ELEVATION 1:10@A1 OR 1:20@A3

LEAD HIPS AND VALLEYS AND FLASHING ROUND CHIMNEY

RE CLAD ROOF USING ORIGINAL DUCHESS SLATE

THE EVES TO BE LAID WITH TWO COURSES OF SLATE AND NEW ALUMINIUM CAST HALF ROUND GUTTERING WITH DEEP HALF ROUND BRACKETS REINSTATED TO REPLICATE THE ORIGINAL TIN/ CAST IRON GUTTERING <http://www.alumasrainwater.co.uk>

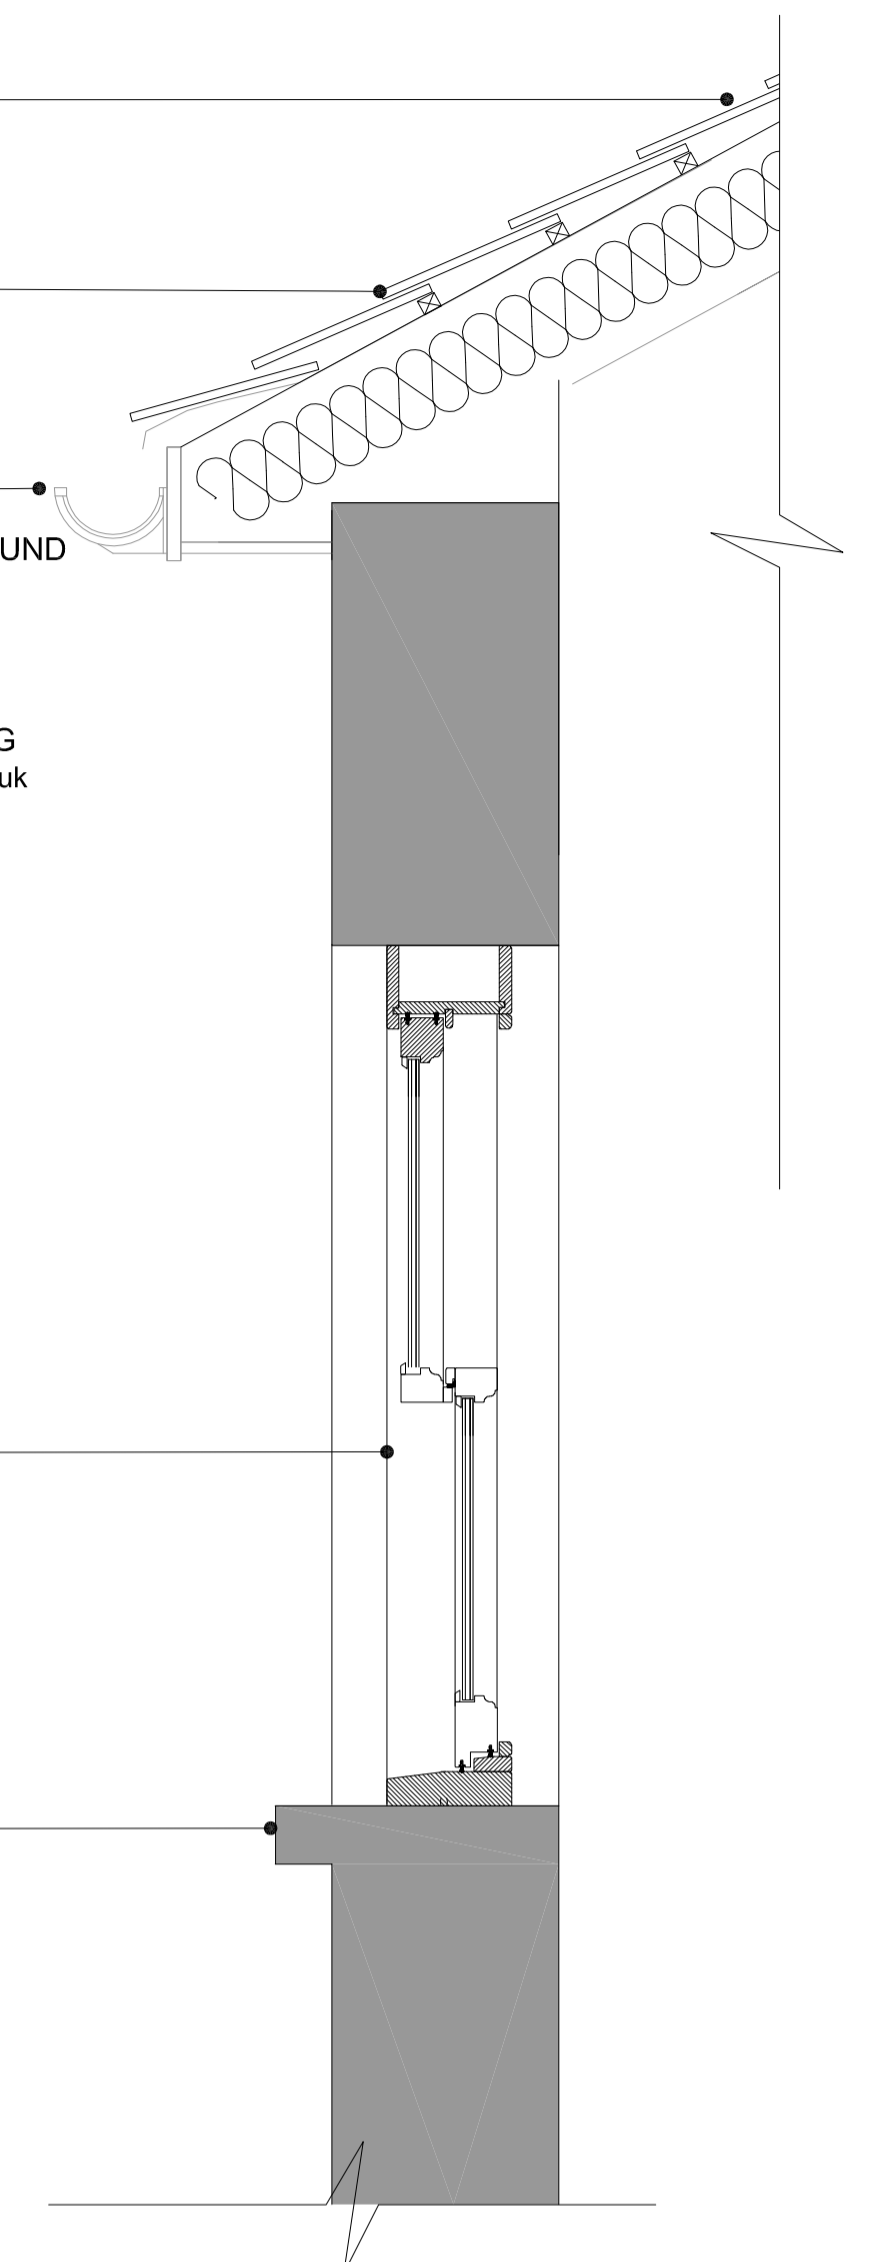

FIRST FLOOR WINDOW AND GUTTER SECTION 1:10@A1OR 1:20@A3



Ideal Planning and Design Ltd,
Hyde Park House, 5 Manfred Road
East Putney, London, SW15 2RS
Tel - 020 8823 0750

Job Title
PROPOSED RENOVATION ROSE COTTAGE

101 Hamilton Road
London, SW19

Drawing Name
PROPOSED NEW RENOVATION WINDOW DETAILS

Client's Name
Mattocks Properties Ltd

Drawn by KATE LOGUE	Date 26/07/2015
Checked by Chris Gwilliam	Date 26/07/2015

Drawing Scale
1:10 @ A1 or 1:20@A3

Layout ID
Revision
820C/14