



PROPOSED GROUND FLOOR PLAN

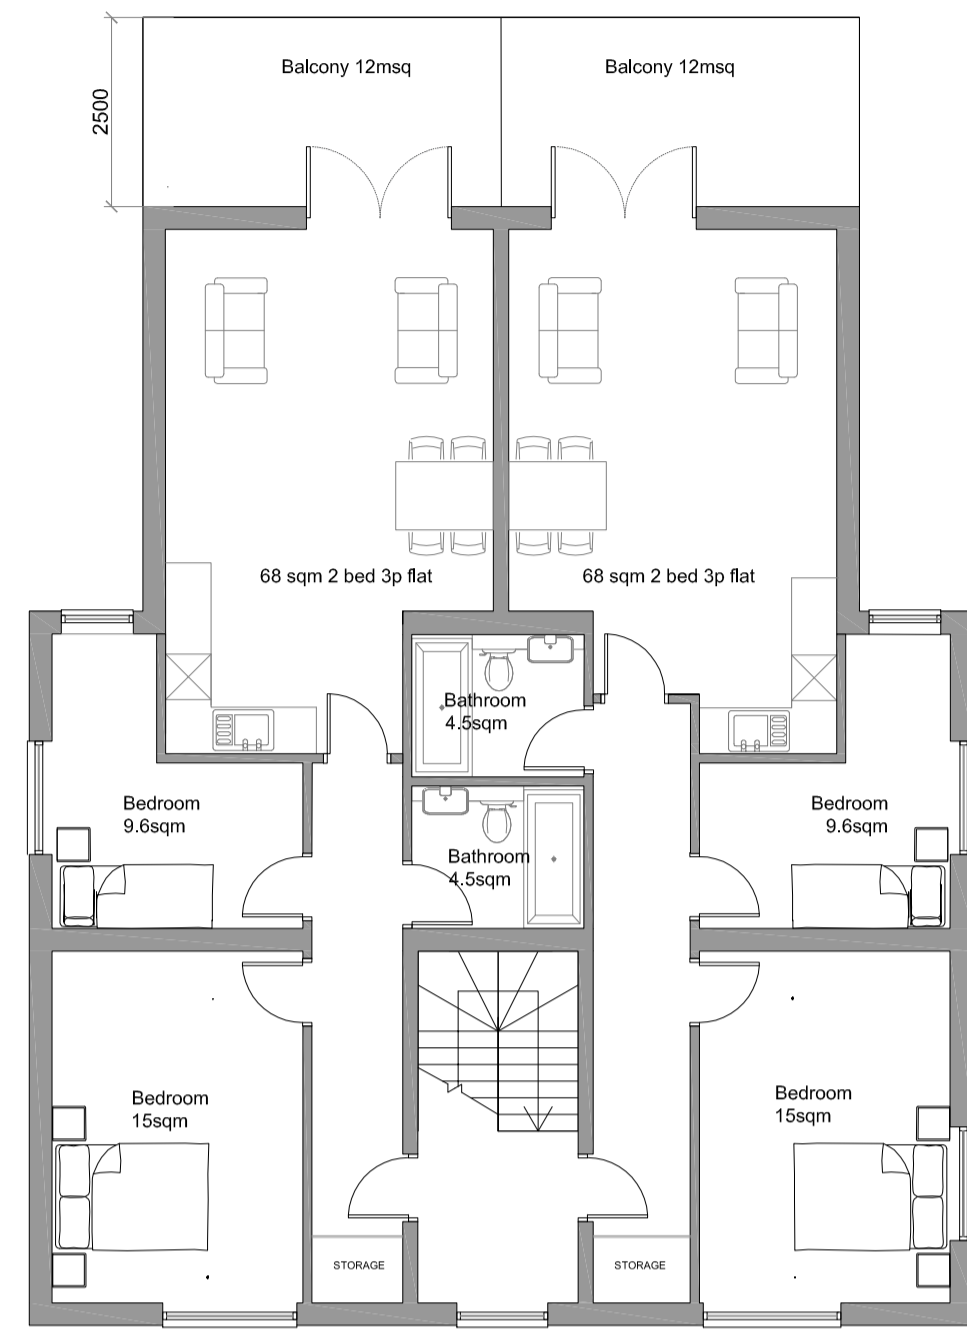

PROPOSED FIRST FLOOR PLAN

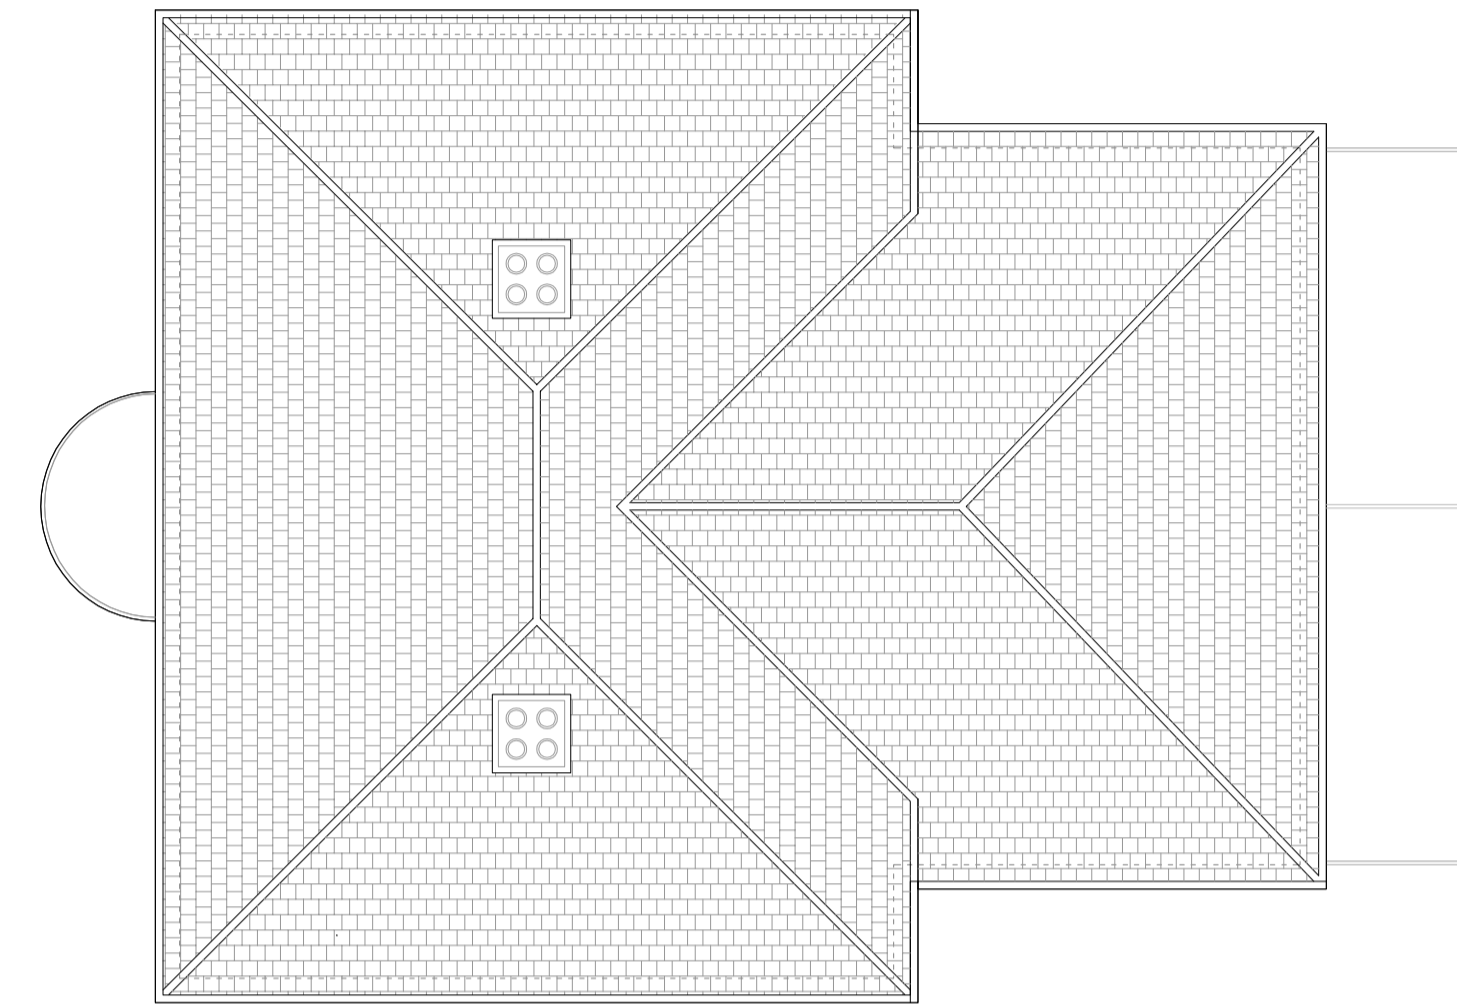

PROPOSED ROOF PLAN




PROPOSED FRONT ELEVATION


Scale 0 1 2 3 4 5 M



PROPOSED REAR ELEVATION

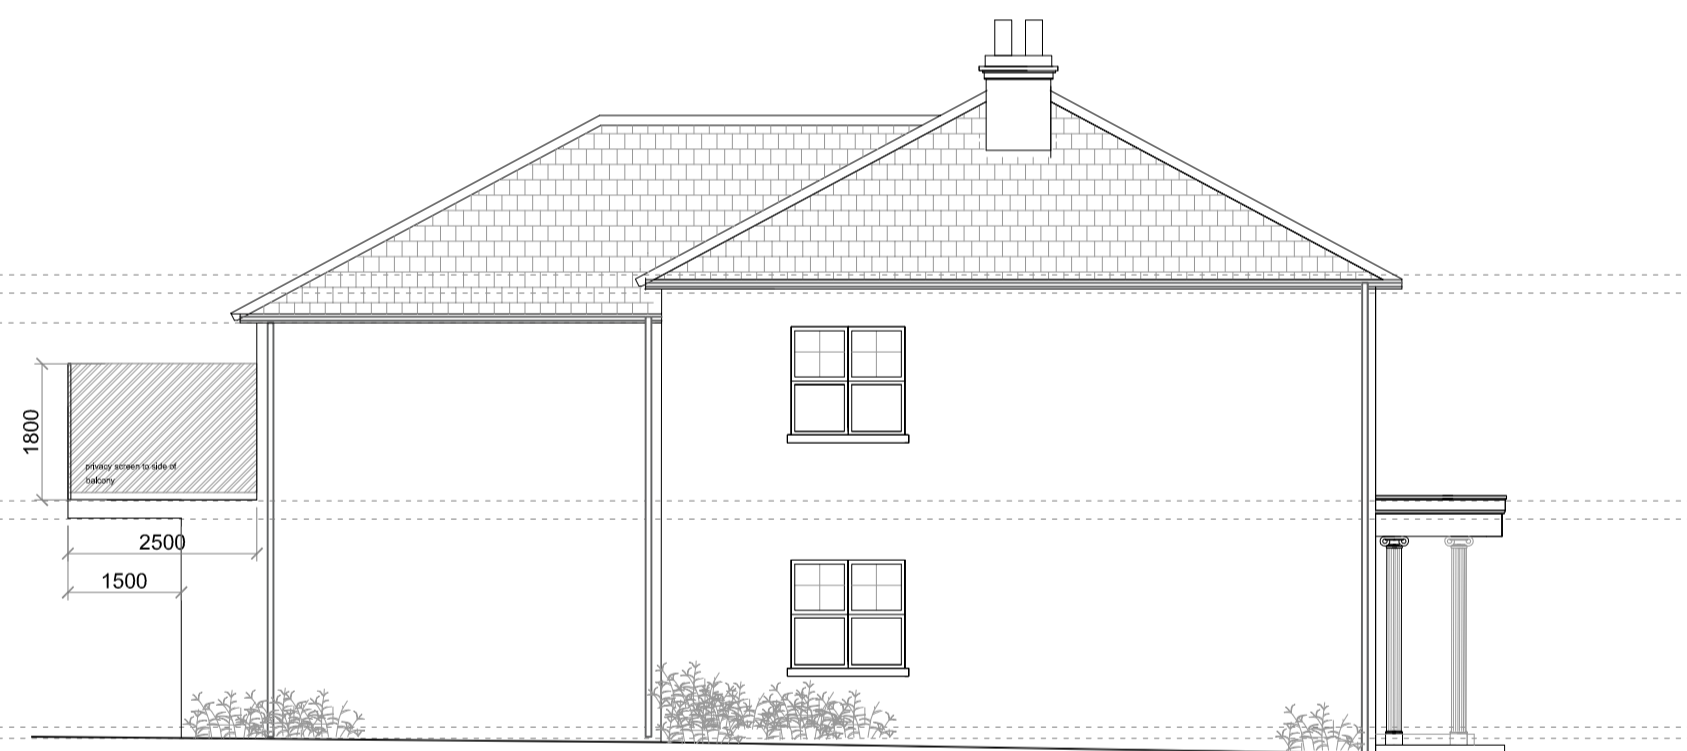

PROPOSED SIDE ELEVATION

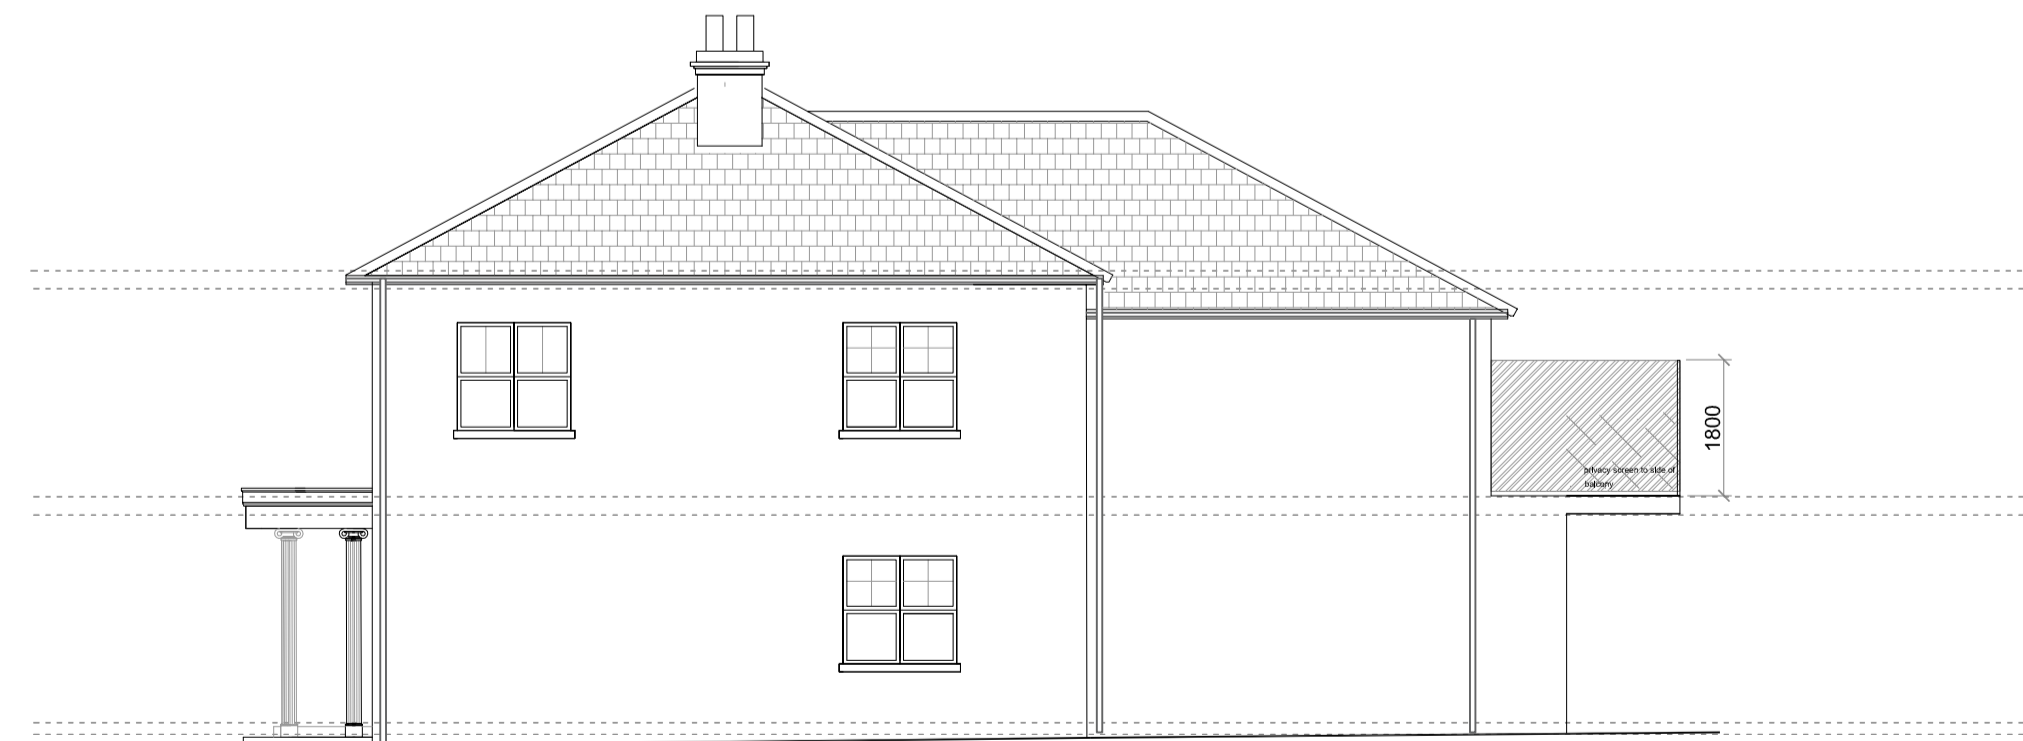

PROPOSED SIDE ELEVATION



Ideal Planning and Design Ltd.
Hyde Park House, 5 Manfred Road
East Putney, London, SW15 2RS
Tel - 020 8823 0750

Job Title
PROPOSED NEW RENOVATION

101 Hamilton Road
London, SW19

Drawing Name
PROPOSED RENOVATION

Client's Name
Mattocks Properties Ltd

Drawn by KATE LOGUE	Date 26/07/2015
Checked by Chris Gwilliam	Date 26/07/2015

Drawing Scale
1:100 @ A1

Layout ID Revision	820C/12	REV D
-----------------------	----------------	--------------

This page is intentionally left blank