




LOCATION PLAN SCALE 1:1250




EXISTING SITE PLAN

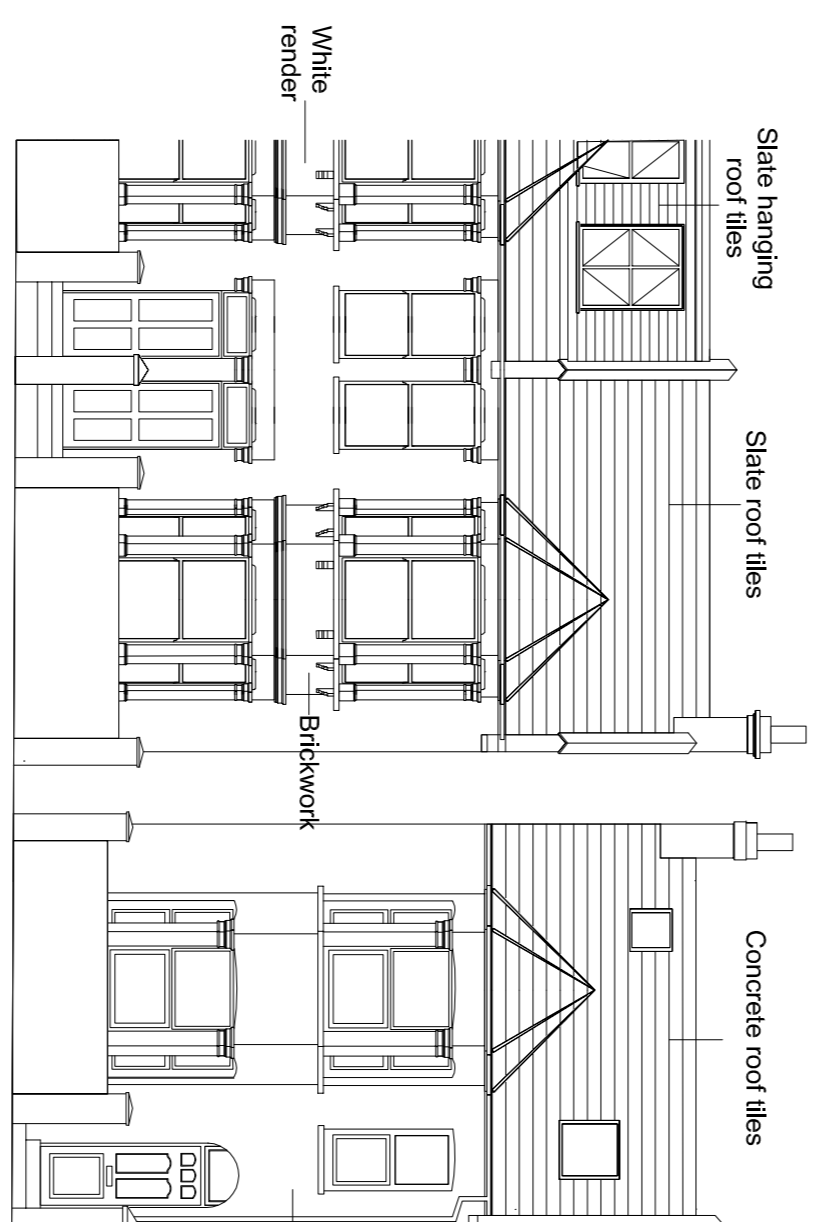

EXISTING FRONT ELEVATION STREET SCENE

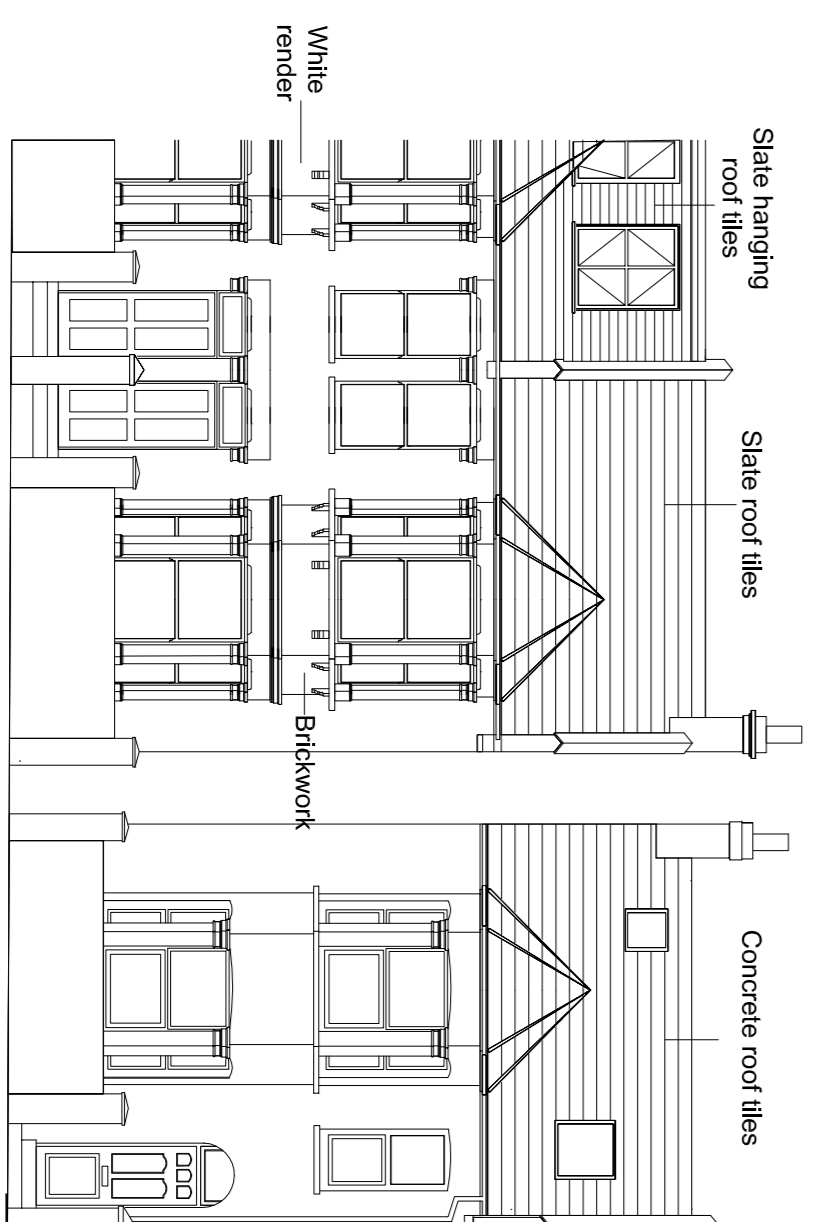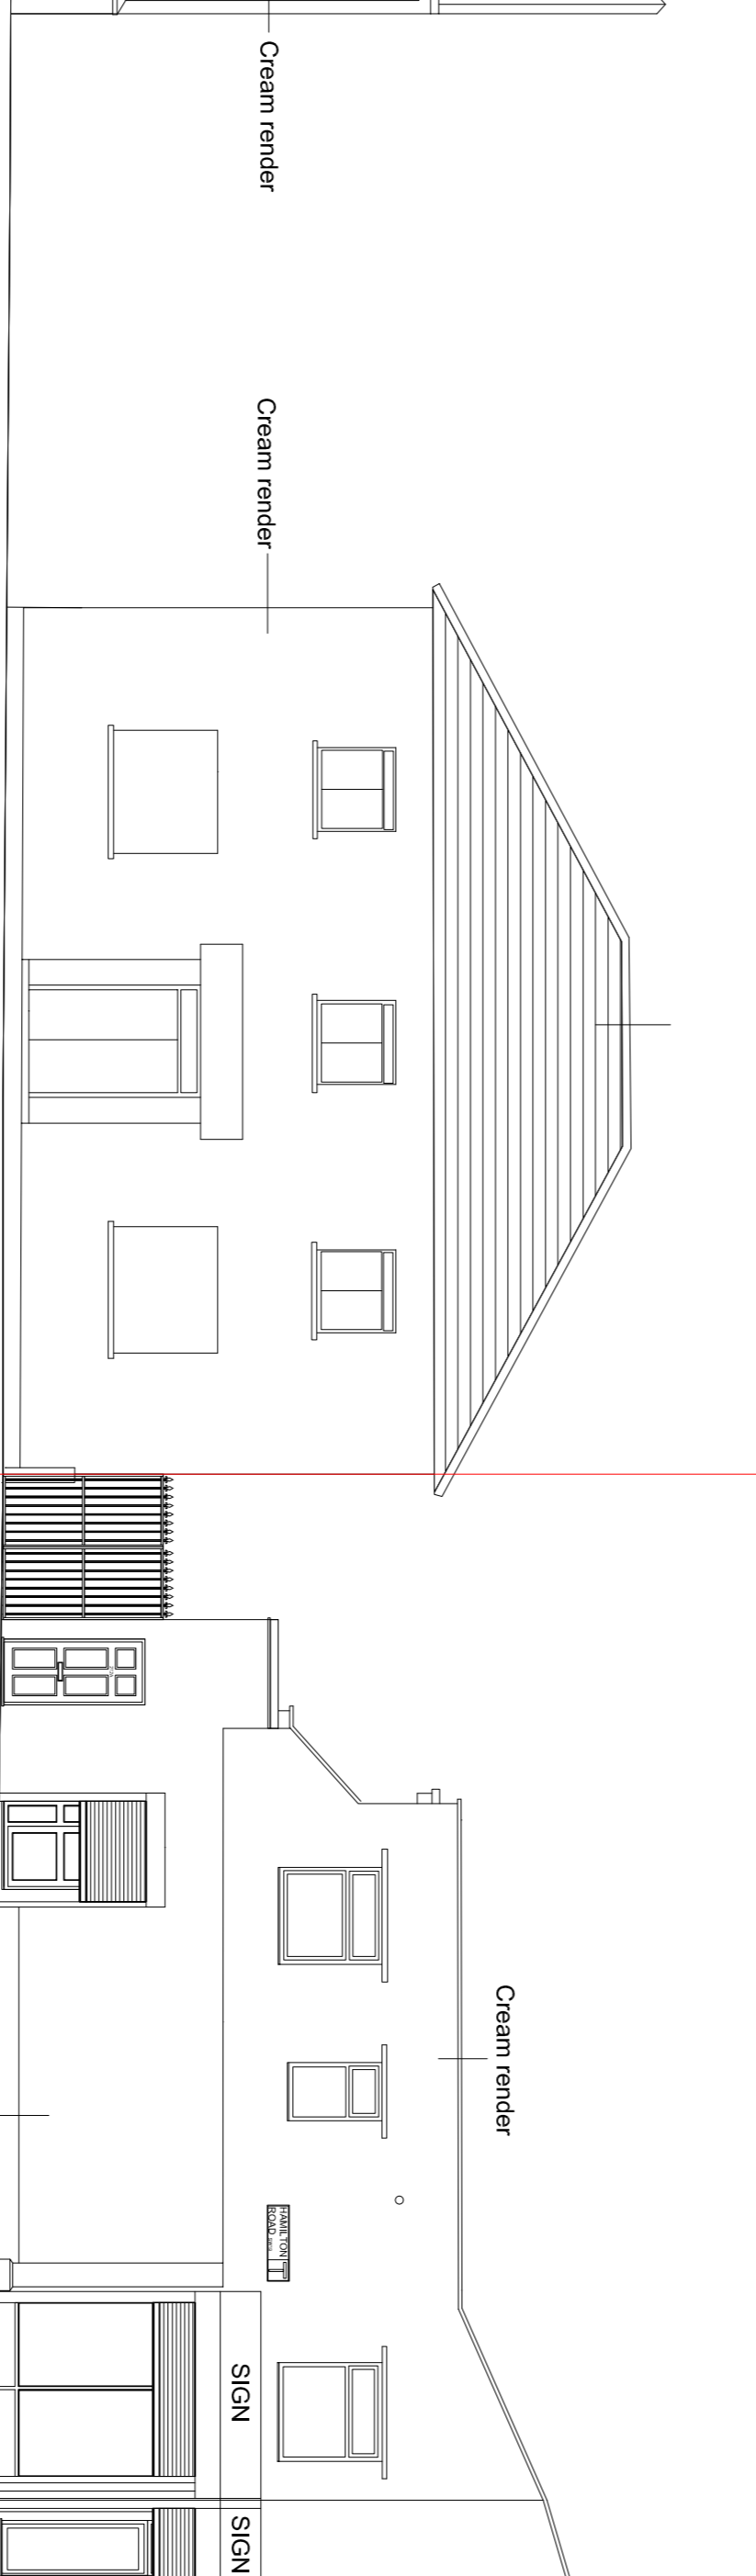

PROPOSED FRONT ELEVATION STREET SCENE

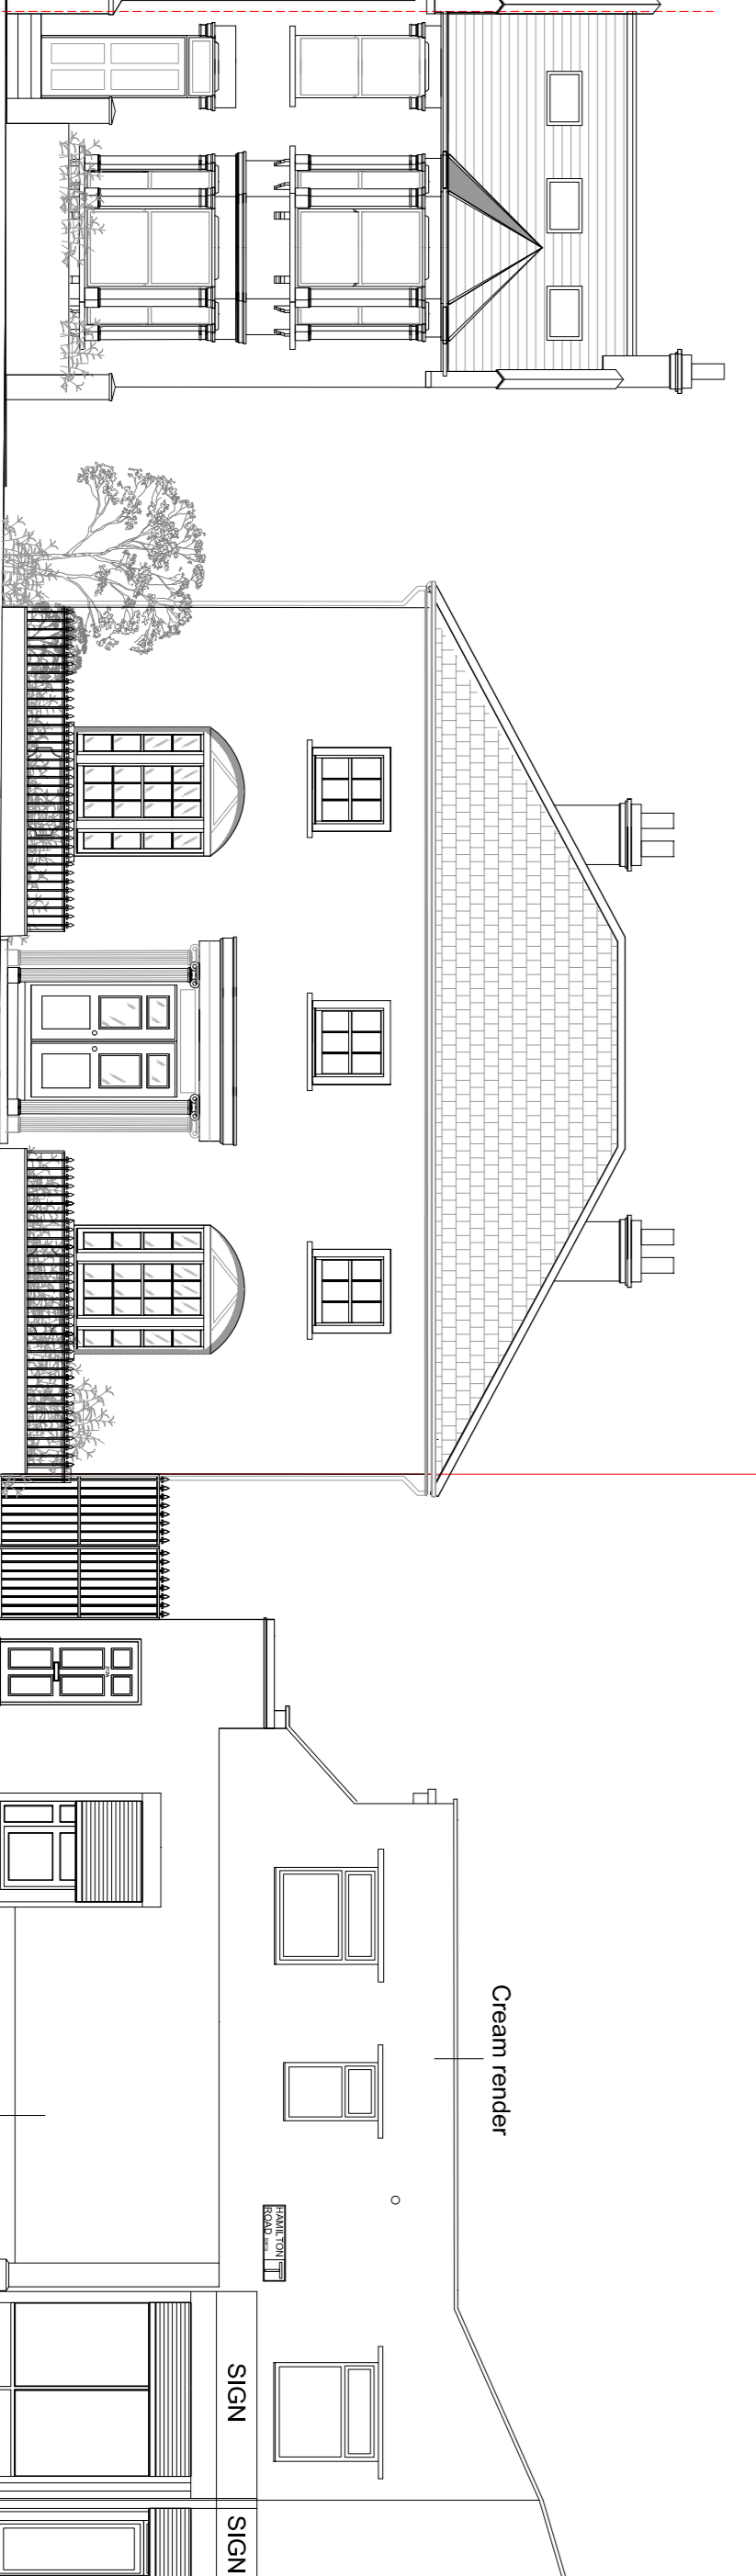

Ideal Planning and Design Ltd.  
 First Floor, 101 Hamilton Road  
 London, SW11 1JG  
 Tel: +44 (0)20 8823 0750

Job Title: **DEVELOPMENT OF 4 SELF CONTAINED FLATS, 4 BED TERRACE HOUSE AND 2 BED DETACHED HOUSE**

Drawing Name: **LOCATION SITE PLAN existing and proposed street elevations**

Client's Name: **Mattocks Properties Ltd**

Drawn By: <b>Helen Hotal</b>	Date: <b>26/02/2013</b>
Checked By: <b>Cris Gwilliam</b>	Date: <b>26/02/2013</b>

Drawing Scale: **1:1250 / 1:200 @ A1**

Typical ID: <b>820C/01</b>	Revision: <b>REV D</b>
----------------------------	------------------------

This page is intentionally left blank