




NORTH WEST/SIDE ELEVATION
Scale 1:100

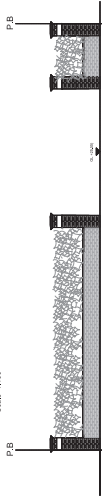


FRONT GARDEN BOUNDARY WALL
Scale 1:100

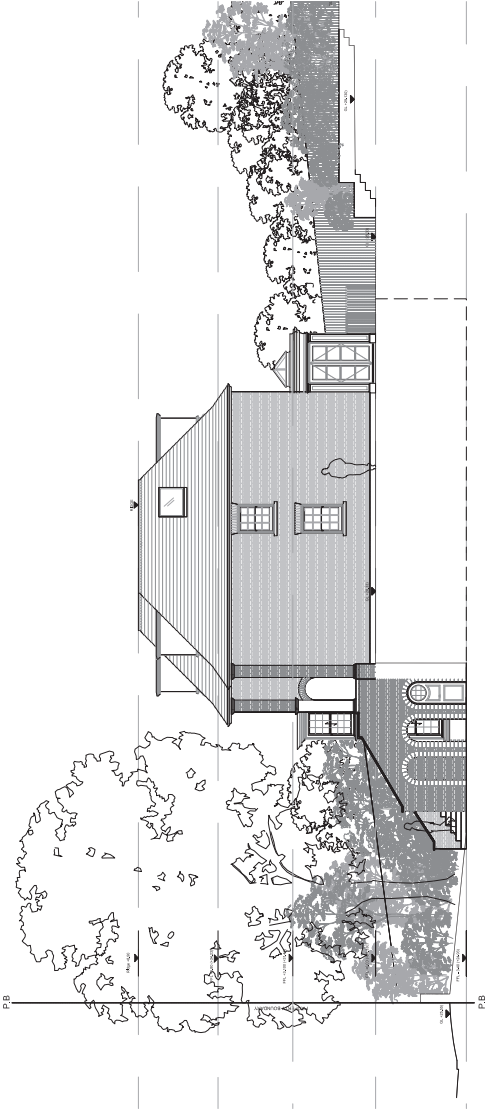

NORTH EAST/SIDE ELEVATION
Scale 1:100

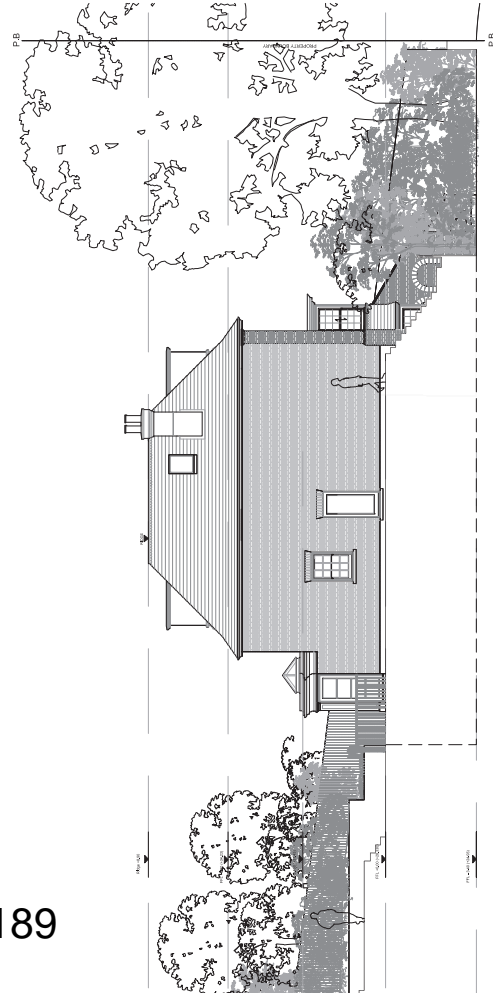

NORTH WEST/SIDE ELEVATION
Scale 1:100

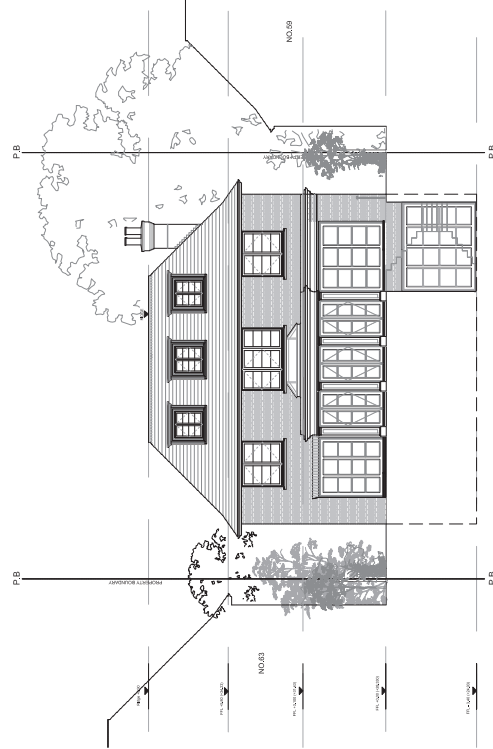

SOUTH EAST/REAR ELEVATION
Scale 1:100



Andrew Harper Architects

Address: 2nd Floor, Woodcock House, High Street
London, SW19 5BY
t: 020 7183 0590
e: office@andrewharperarchitects.co.uk
w: www.andrewharperarchitects.co.uk

job:	61, Home Park Road, SW19	date:	10/4/14
drawing:	NO.09	drawn:	JL
Proposed Elevations	scale: A3 @ 1:100 A1 @ 1:50	rev:	A
drawing no.	P_03		

NOTES:
All drawings are to be read in conjunction with the full planning application.
All copyright is reserved to Andrew Harper Architects.

This page is intentionally left blank