

London Borough of Merton
 100 London Road
 Morden
 Surrey
 SM4 5DX

Scale 1/1250
 Date 5/8/2014

The Meadows

This map is based on Ordnance Survey material with the permission of Ordnance Survey on behalf of HMSO. Unauthorised reproduction infringes Crown Copyright and may lead to prosecution or Civil proceedings. London Borough of Merton 100019259. 2012.

DEVELOPMENT CONTROL

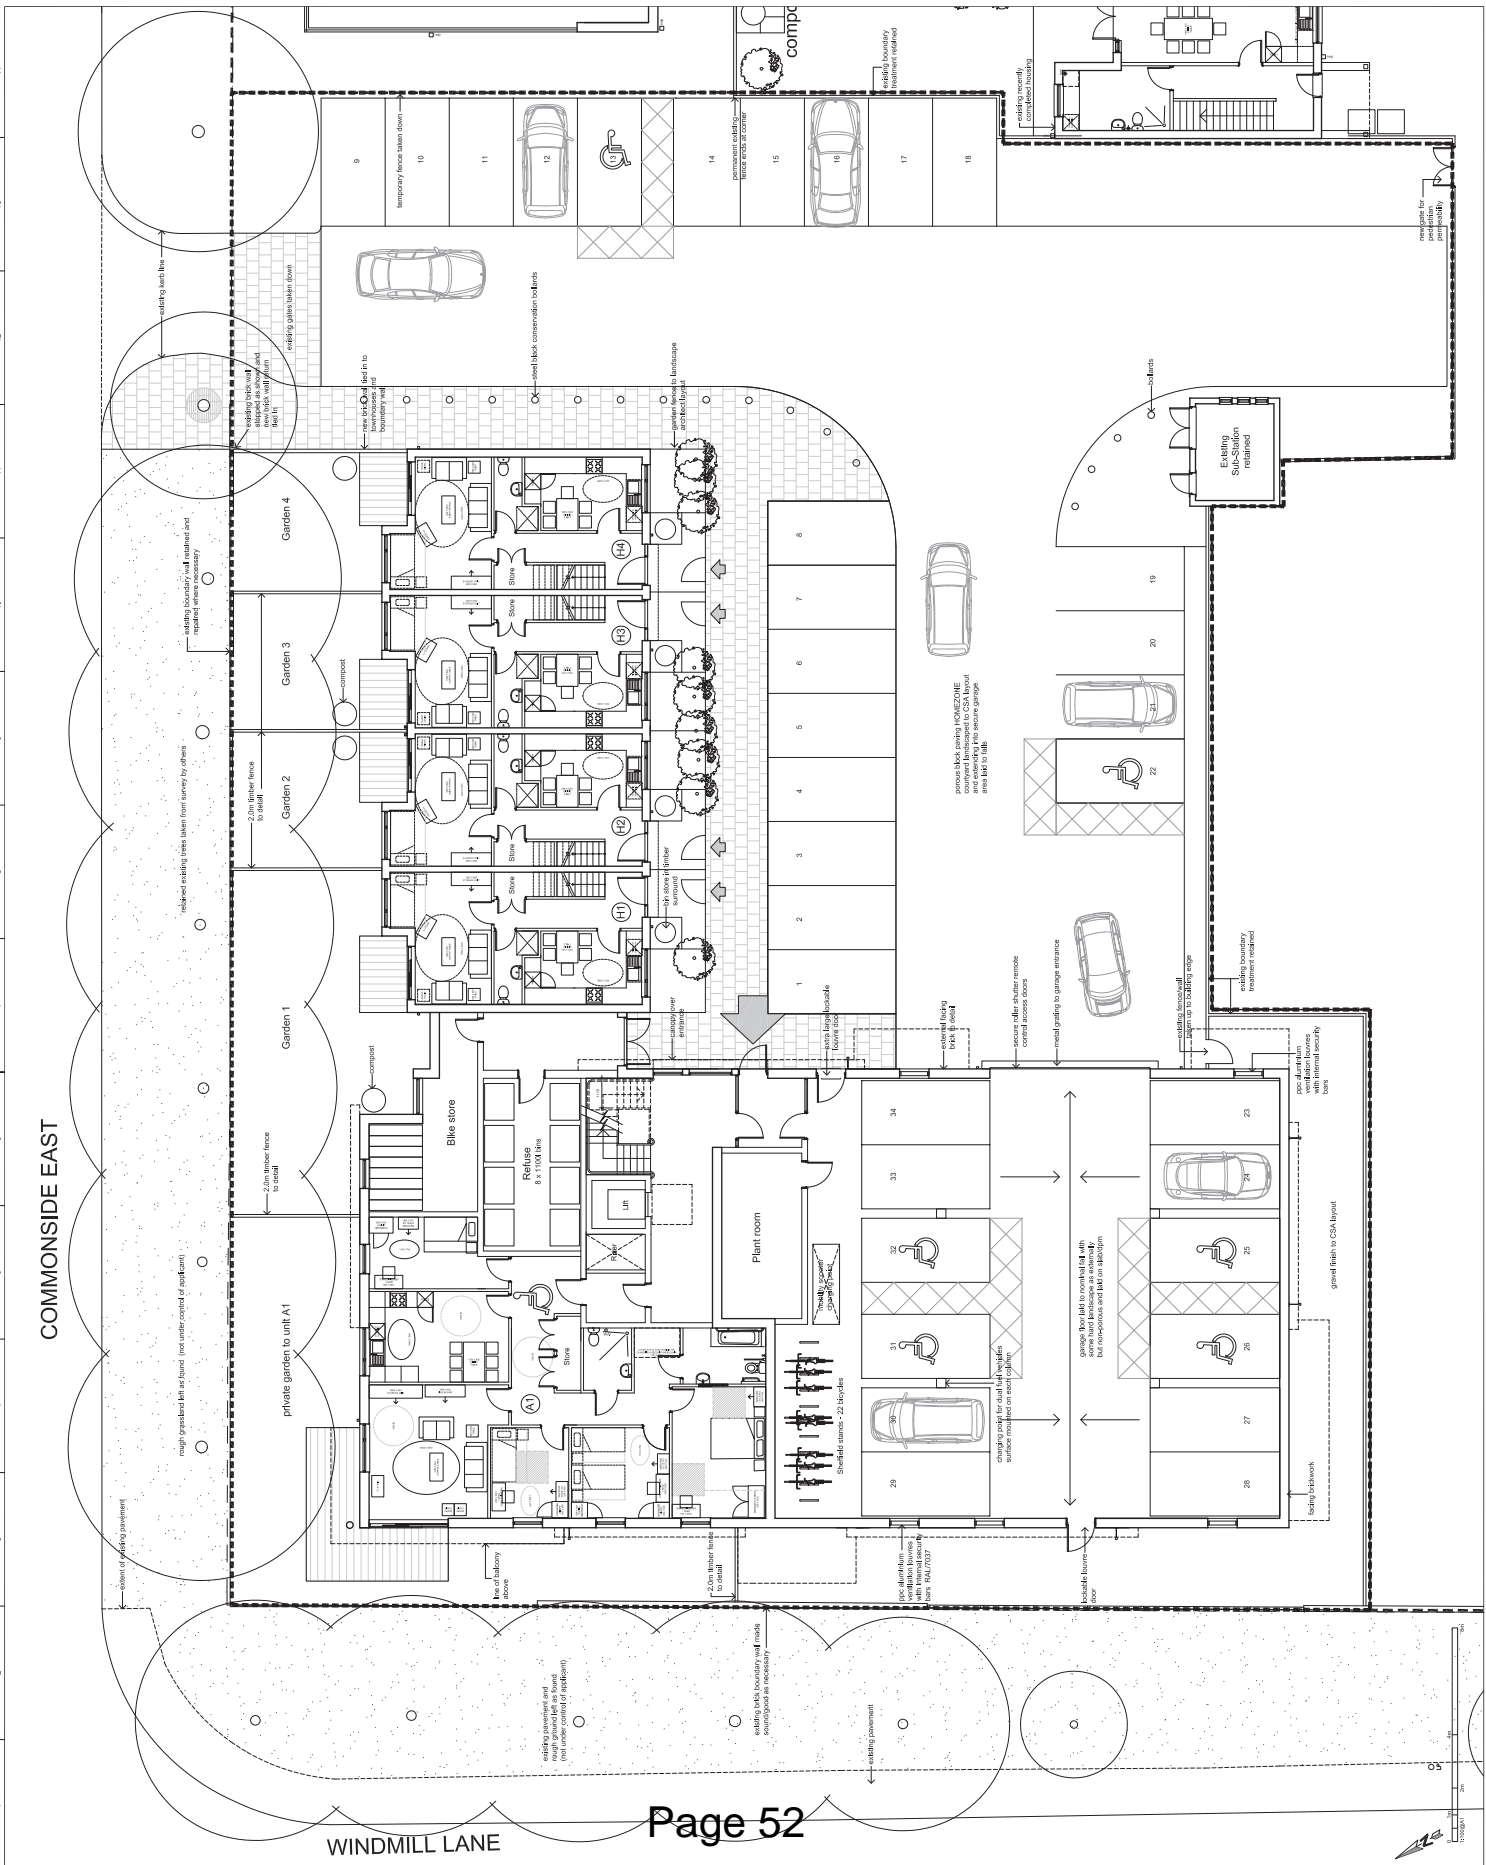
© Crown copyright and database rights 2014. Ordnance Survey. 100019259.

NOTES:
 1. ALL DIMENSIONS ARE TO FACE UNLESS OTHERWISE NOTED.
 2. DIMENSIONS OF PLACES DIMENSIONS MAY VARY FROM THIS DRAWING. CHECK DIMENSIONS ON SITE AND REPORT DISCREPANCIES TO THE ARCHITECT.
 3. THIS DRAWING IS PROTECTED BY COPYRIGHT.
 4. ALL AREAS HAVE BEEN MEASURED FROM CURRENT DRAWINGS. THEY ARE NOT TO BE USED FOR CONSTRUCTION OF PERMITS, STATUTORY REQUIREMENTS OR REDEFINITION OF THE AREAS TO BE MEASURED.

Key:

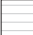



amenity terrace/balcony shown thus

Drawn	CS	Scale	AS 1:100	Alt. No.	A10691.001.00
CS	05/11/22	Contract Number	A10691		
Project	Windmill Park Corner Windmill Road/Commonside East Miltonham, CR4 2QA				
Discipline	Proposed Ground Floor Plan				
Revision	1	By	CS	Date	05/11/22
2	By	CS	Date	05/11/22	
3	By	CS	Date	05/11/22	
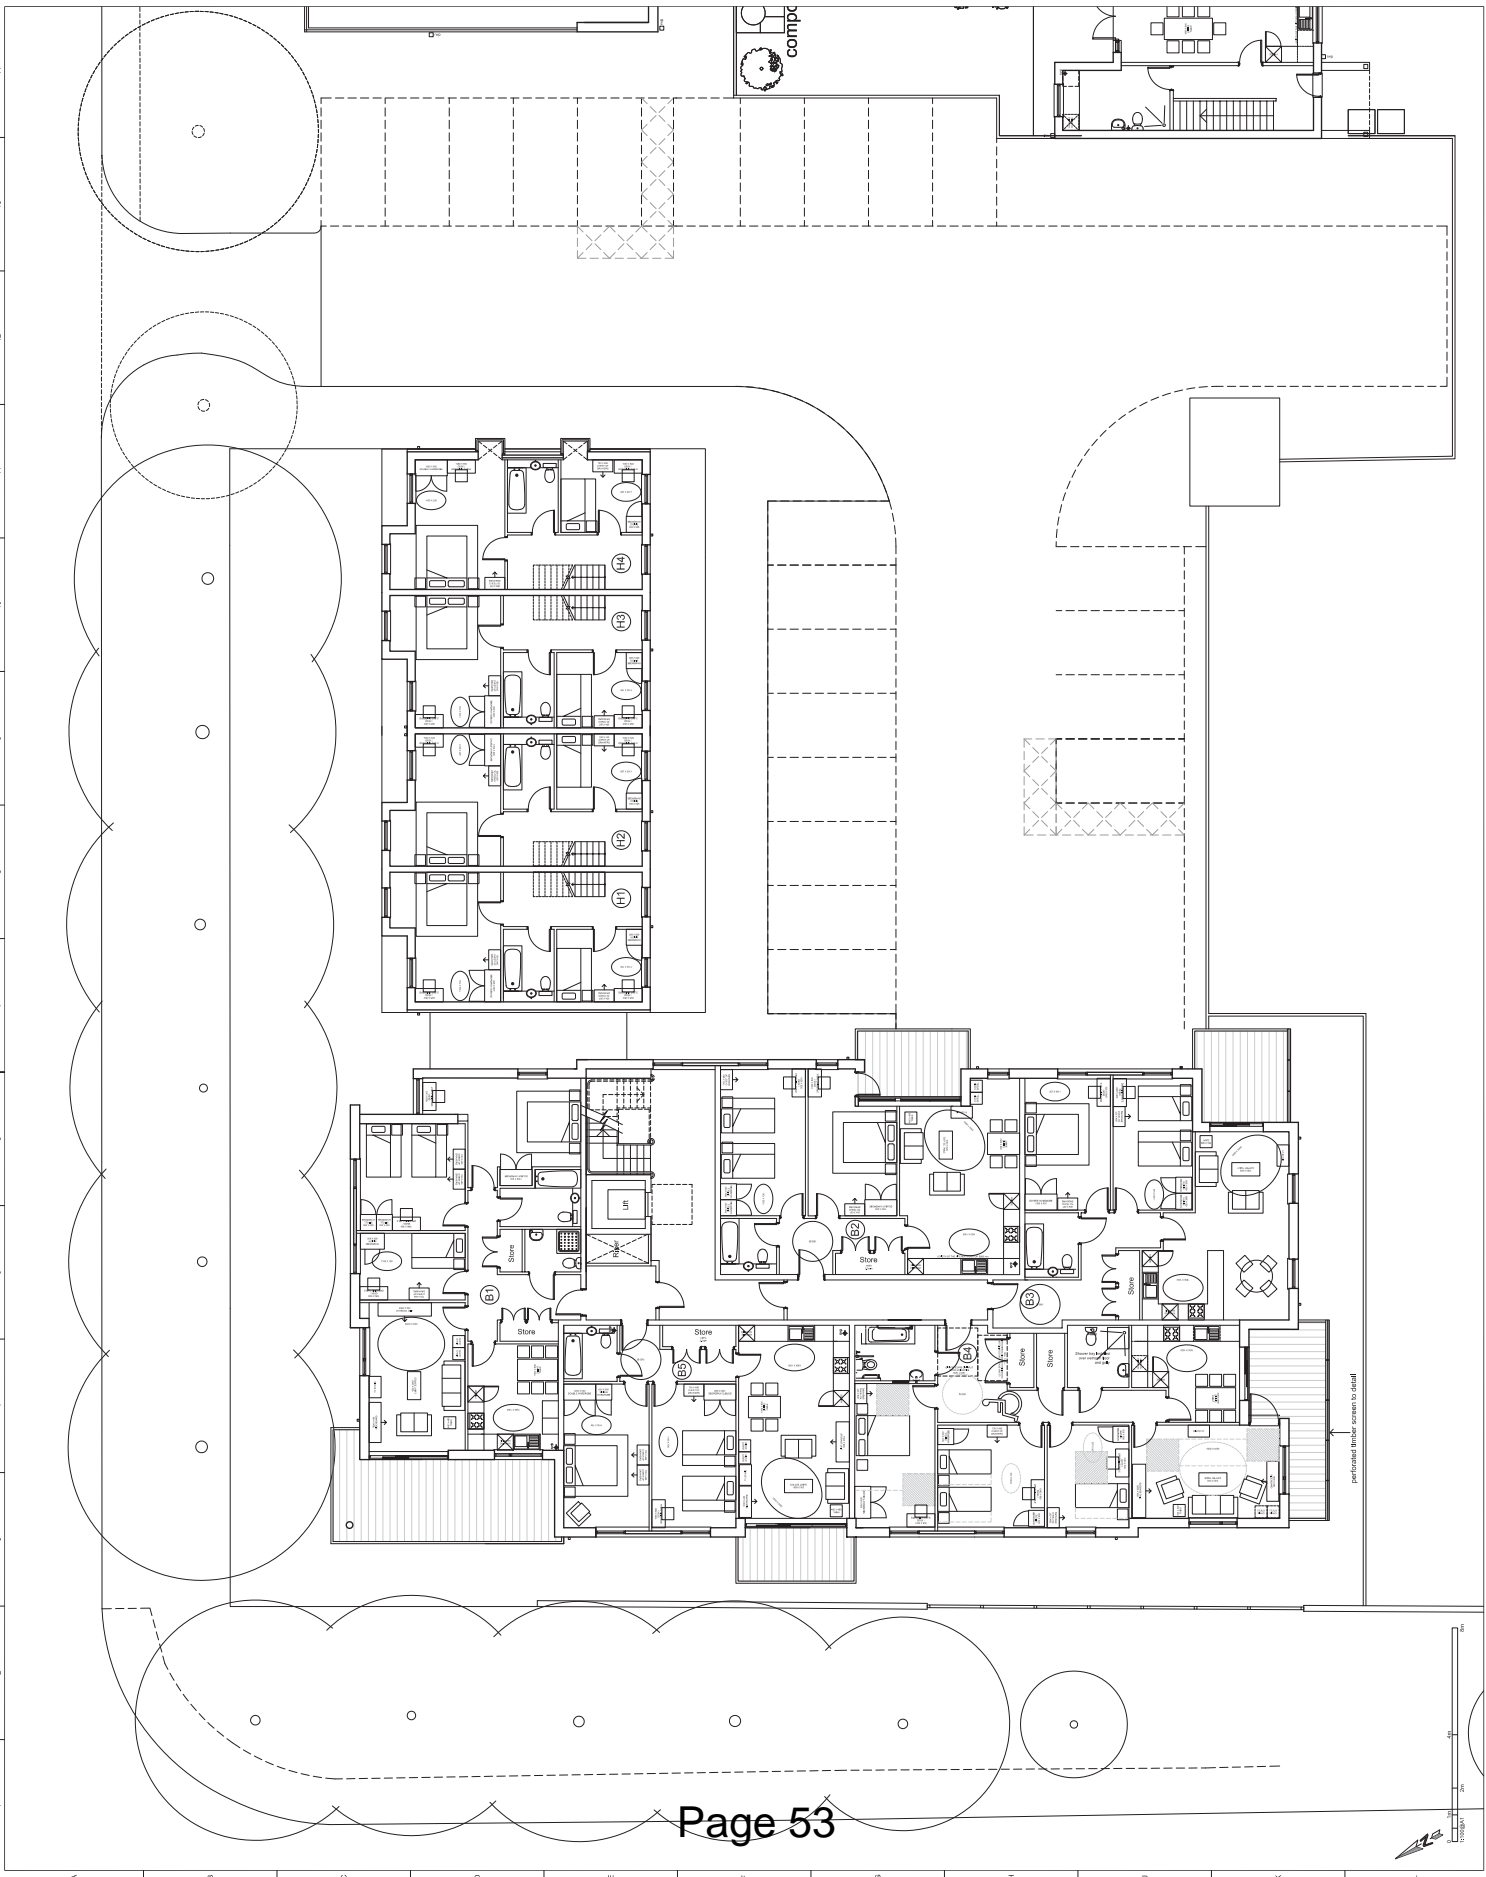


NOTES:
 1. ALL DIMENSIONS ARE TO FACE UNLESS OTHERWISE NOTED.
 2. ALL AREAS HAVE BEEN MEASURED FROM CURRENT DRAWINGS. THEY ARE NOT TO BE CONSIDERED AS A BASIS FOR CONSTRUCTION REQUIREMENTS OR REFINEMENT OF THE AREAS TO BE MEASURED.
 THIS DRAWING IS PROTECTED BY COPYRIGHT.
 ALL RIGHTS ARE RESERVED. NO PART OF THIS DRAWING MAY BE REPRODUCED OR TRANSMITTED IN ANY FORM OR BY ANY MEANS, ELECTRONIC OR MECHANICAL, INCLUDING PHOTOCOPYING, RECORDING, OR BY ANY INFORMATION STORAGE AND RETRIEVAL SYSTEM, WITHOUT THE WRITTEN PERMISSION OF THE ARCHITECT.

Key:


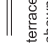


-  amenity terrace/balcony shown thus
-  terrace/balcony with balustrade shown thus
-  terrace/balcony with full height screen in lieu of balustrade shown thus
-  window seat or walk in bay window with opaque glazing to front face and clear glazing to side returns

Project No.	10000000000000000000
Client	Windmill Park Corner
Location	Windmill Road/Commonside East Milton, CR4 2QA
Project Name	Proposed First Floor Plan
Drawn	SKM/SLA
Checked	SLA
Scale	1:100
Date	10/11/22
Project No.	A10691
Sheet No.	D 0101
Revision	P1



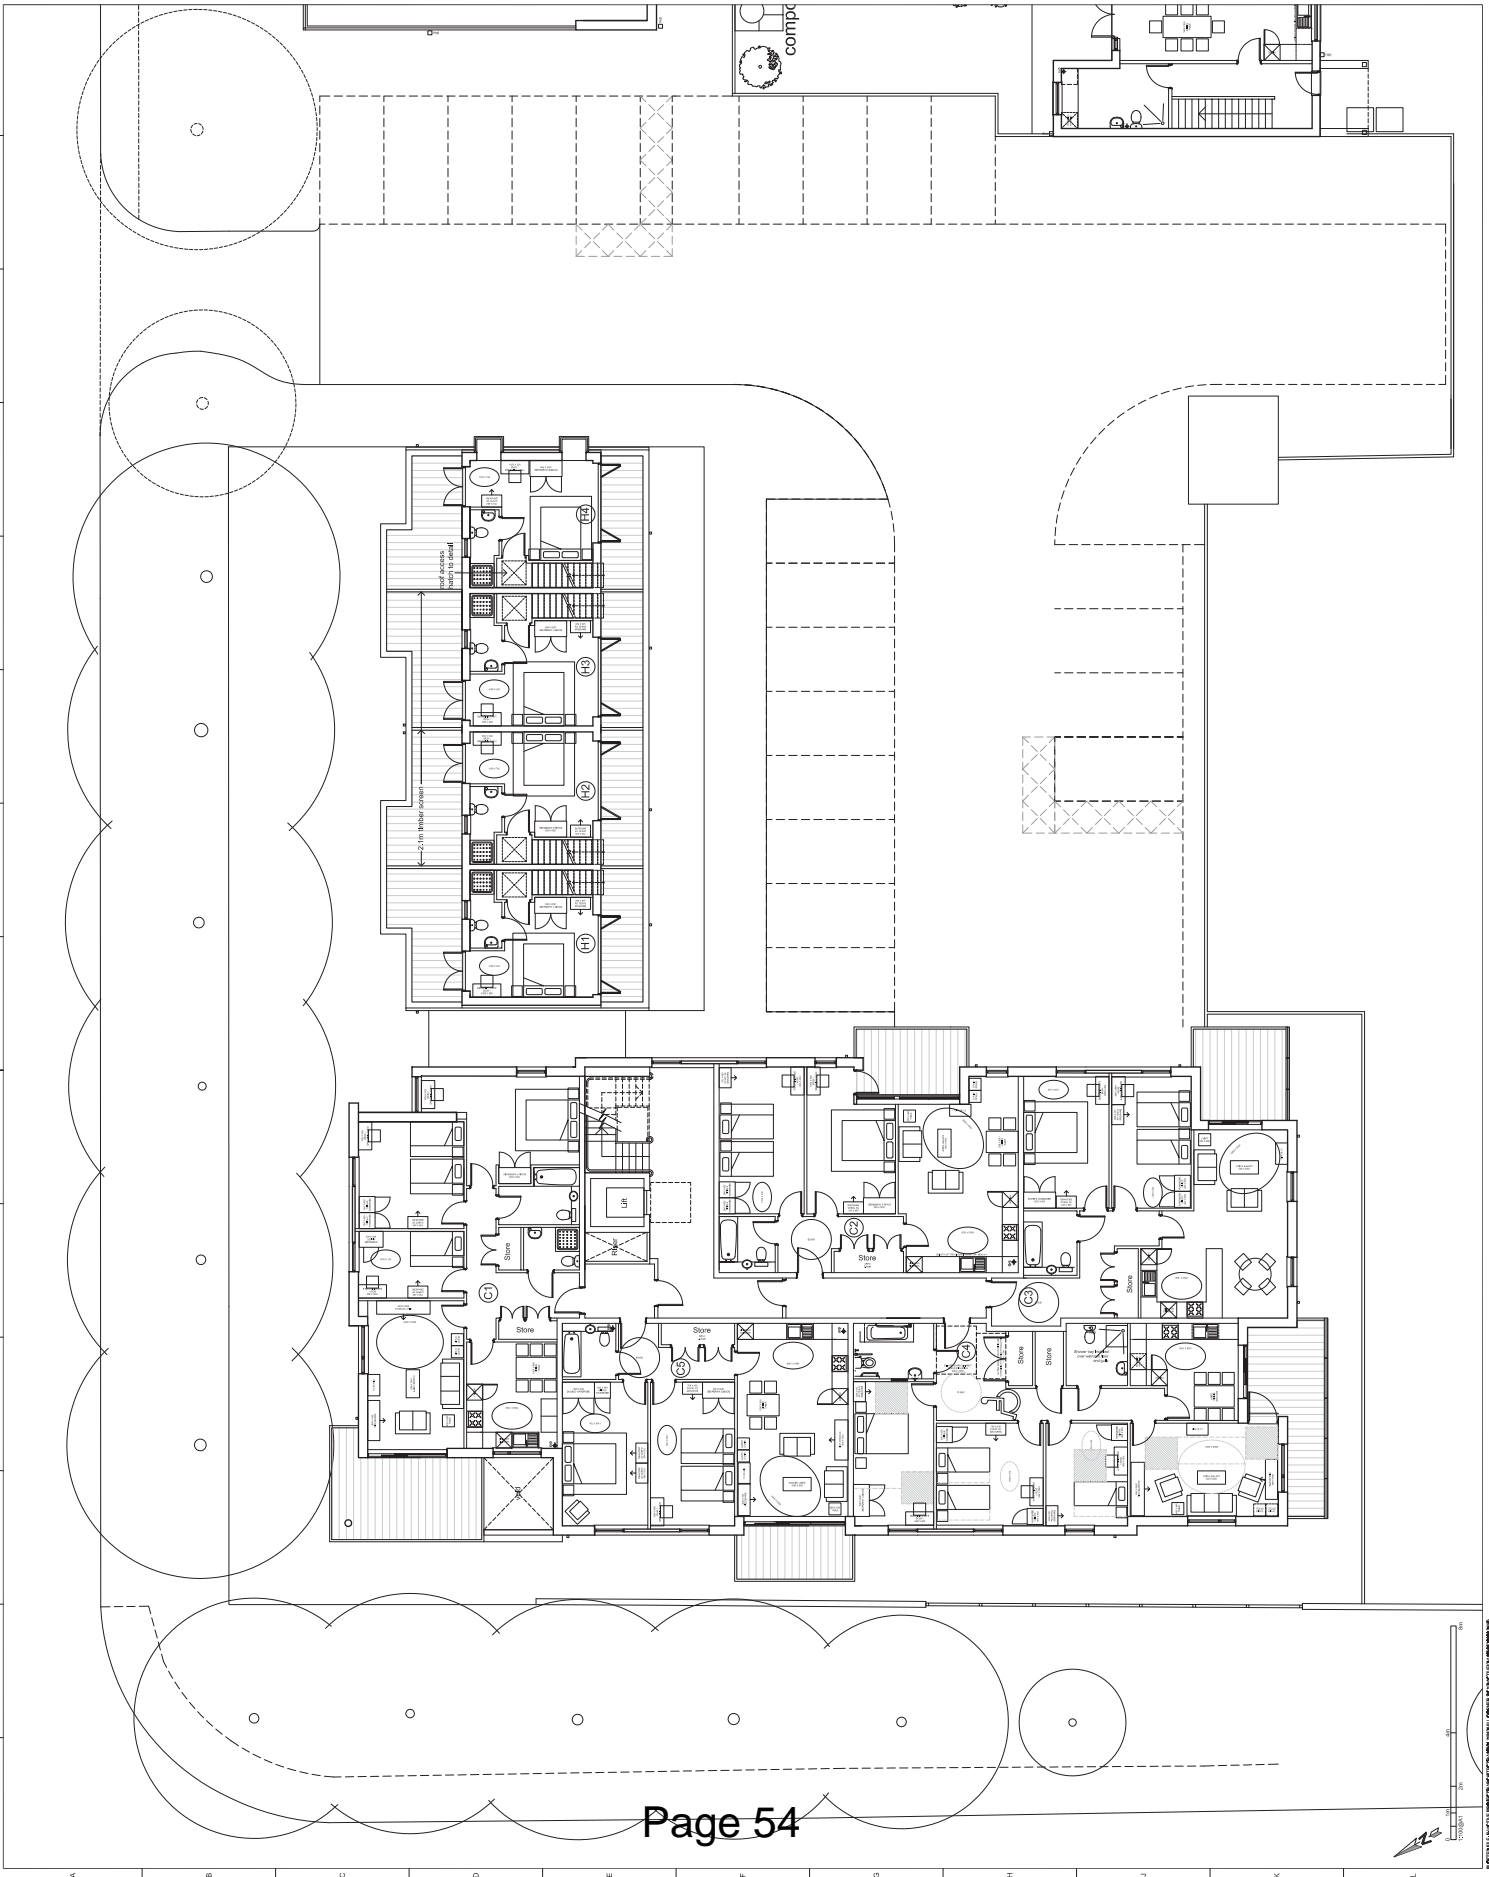
NOTES:
DO NOT SCALE. FIGURED DIMENSIONS ONLY TO BE TAKEN FROM THIS DRAWING. DIMENSIONS TO FACE UNLESS OTHERWISE STATED.
ALL AREAS HAVE BEEN MEASURED FROM CURRENT DRAWINGS. THEY MAY VARY BECAUSE OF FIELD SURVEY, TERRAIN DEVELOPMENT, OR CHANGES TO THE DESIGN OF THE AREAS TO BE MEASURED.

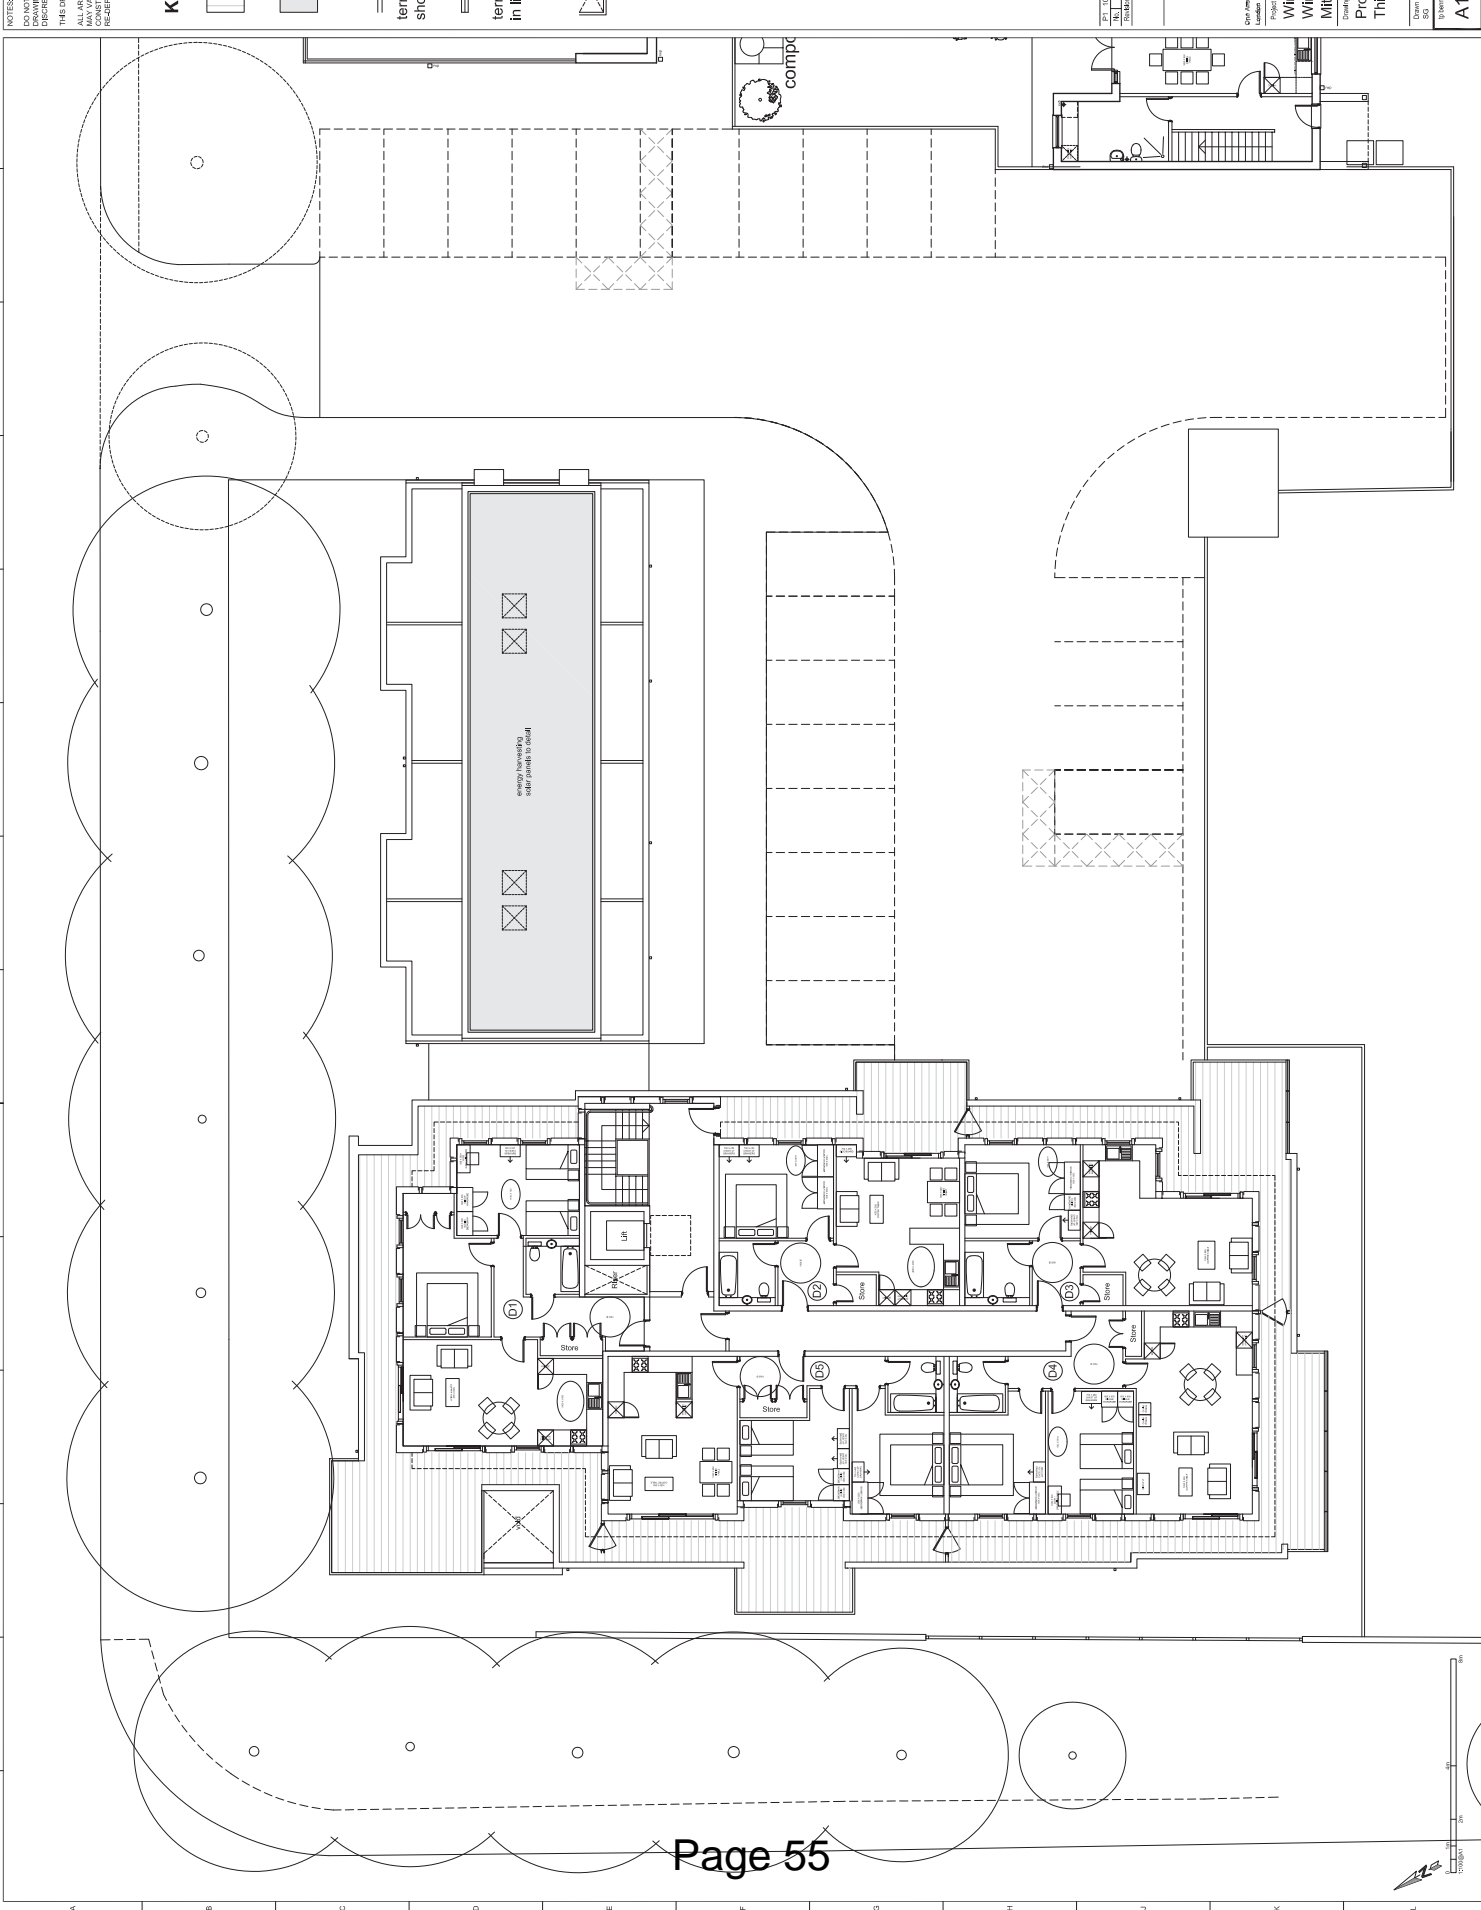
Key:

-  amenity terrace/balcony shown thus
-  terrace/balcony with balustrade shown thus
-  terrace/balcony with full height screen in lieu of balustrade shown thus
-  window seat or walk in bay window with opaque glazing to front face and clear glazing to side returns

Project Name	Windmill Park Corner
Address	Windmill Road/Commisside East Mitcham, CR4 2QA
Client	Proposed
Project	Second Floor Plan
Drawn	DAW
Scale	1:100
Date	10/01/14
Rev	P1






tp bennett
 PLANNING
 architecture
 interiors
 planning
 100 Abchurch Lane, London EC4N 3DF
 Tel: +44 (0)20 7498 0000 www.tpbennett.com
 Fax: +44 (0)20 7498 0001





NOTES:
 DO NOT SCALE. FIGURED DIMENSIONS ONLY TO BE TAKEN FROM THIS DRAWING.
 THIS DRAWING IS PROTECTED BY COPYRIGHT.
 ALL AREAS HAVE BEEN MEASURED FROM CURRENT DRAWINGS. THEY MAY VARY BECAUSE OF FLD SURVEY, TERRAIN DEVELOPMENT, OR CHANGES TO THE DESIGN. DIMENSIONS SHOWN TO BE MEASURED.

Key:

-  amenity terrace/balcony shown thus
-  non accessible roof area shown thus, complete with collective edge protection system
-  terrace/balcony with balustrade shown thus
-  terrace/balcony with full height screen in lieu of balustrade shown thus
-  window seat or walk in bay window with opaque glazing to front face and clear glazing to side returns

Drawn By: TP	Date: 05/01/14	Scale: 1:500	Rev: P1
Checked By: TP	Date: 05/01/14	Scale: 1:500	Rev: P1
Approved By: TP	Date: 05/01/14	Scale: 1:500	Rev: P1
PLANNING			
tp bennett			
architecture interiors planning			
100 Abchurch Lane, London, EC4N 3DF Tel: +44 (0)20 7498 0000 www.tpbbennett.com			
Project: Windmill Park Corner Windmill Road/Commside East Mitcham, CR4 2QA			
Drawing Title: Proposed Third Floor Plan			
Drawn: TP	Date: 05/01/14	Scale: 1:500	Rev: P1
Checked: TP	Date: 05/01/14	Scale: 1:500	Rev: P1
Approved: TP	Date: 05/01/14	Scale: 1:500	Rev: P1
Drawing Number: A10691		Revision Number: D 0103	

This page is intentionally left blank