

AMENDED


Client:	MR AND MRS LOWBARDI
Drawing:	PROPOSED GROUND FLOOR PLAN
Purpose:	PLANNING
Dwg no:	PPR_GA_001
Rev:	A
Date:	20/04/2014
Scale:	1:100 @ A3

THOMAS & SPIERS ARCHITECTS
 LONDON & BIRMINGHAM
 111 FIDELITY, THE FIDELITY BUILDING, 100 BROADWAY, LONDON E1C 1DT
 111 FIDELITY, THE FIDELITY BUILDING, 100 BROADWAY, BIRMINGHAM B1 1AA
 T: 0203 0020200 M: 07930 0020200

This drawing is for planning purposes only and all unincorporated surveys being carried out

REVISION	DATE	REV	DESC.


Scale:	1:100
Scale:	1:50
Scale:	1:20

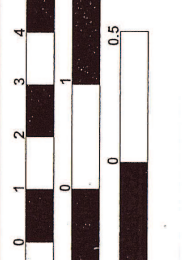

Notes:

SCALE

0m 1m 2m 3m 4m 5m

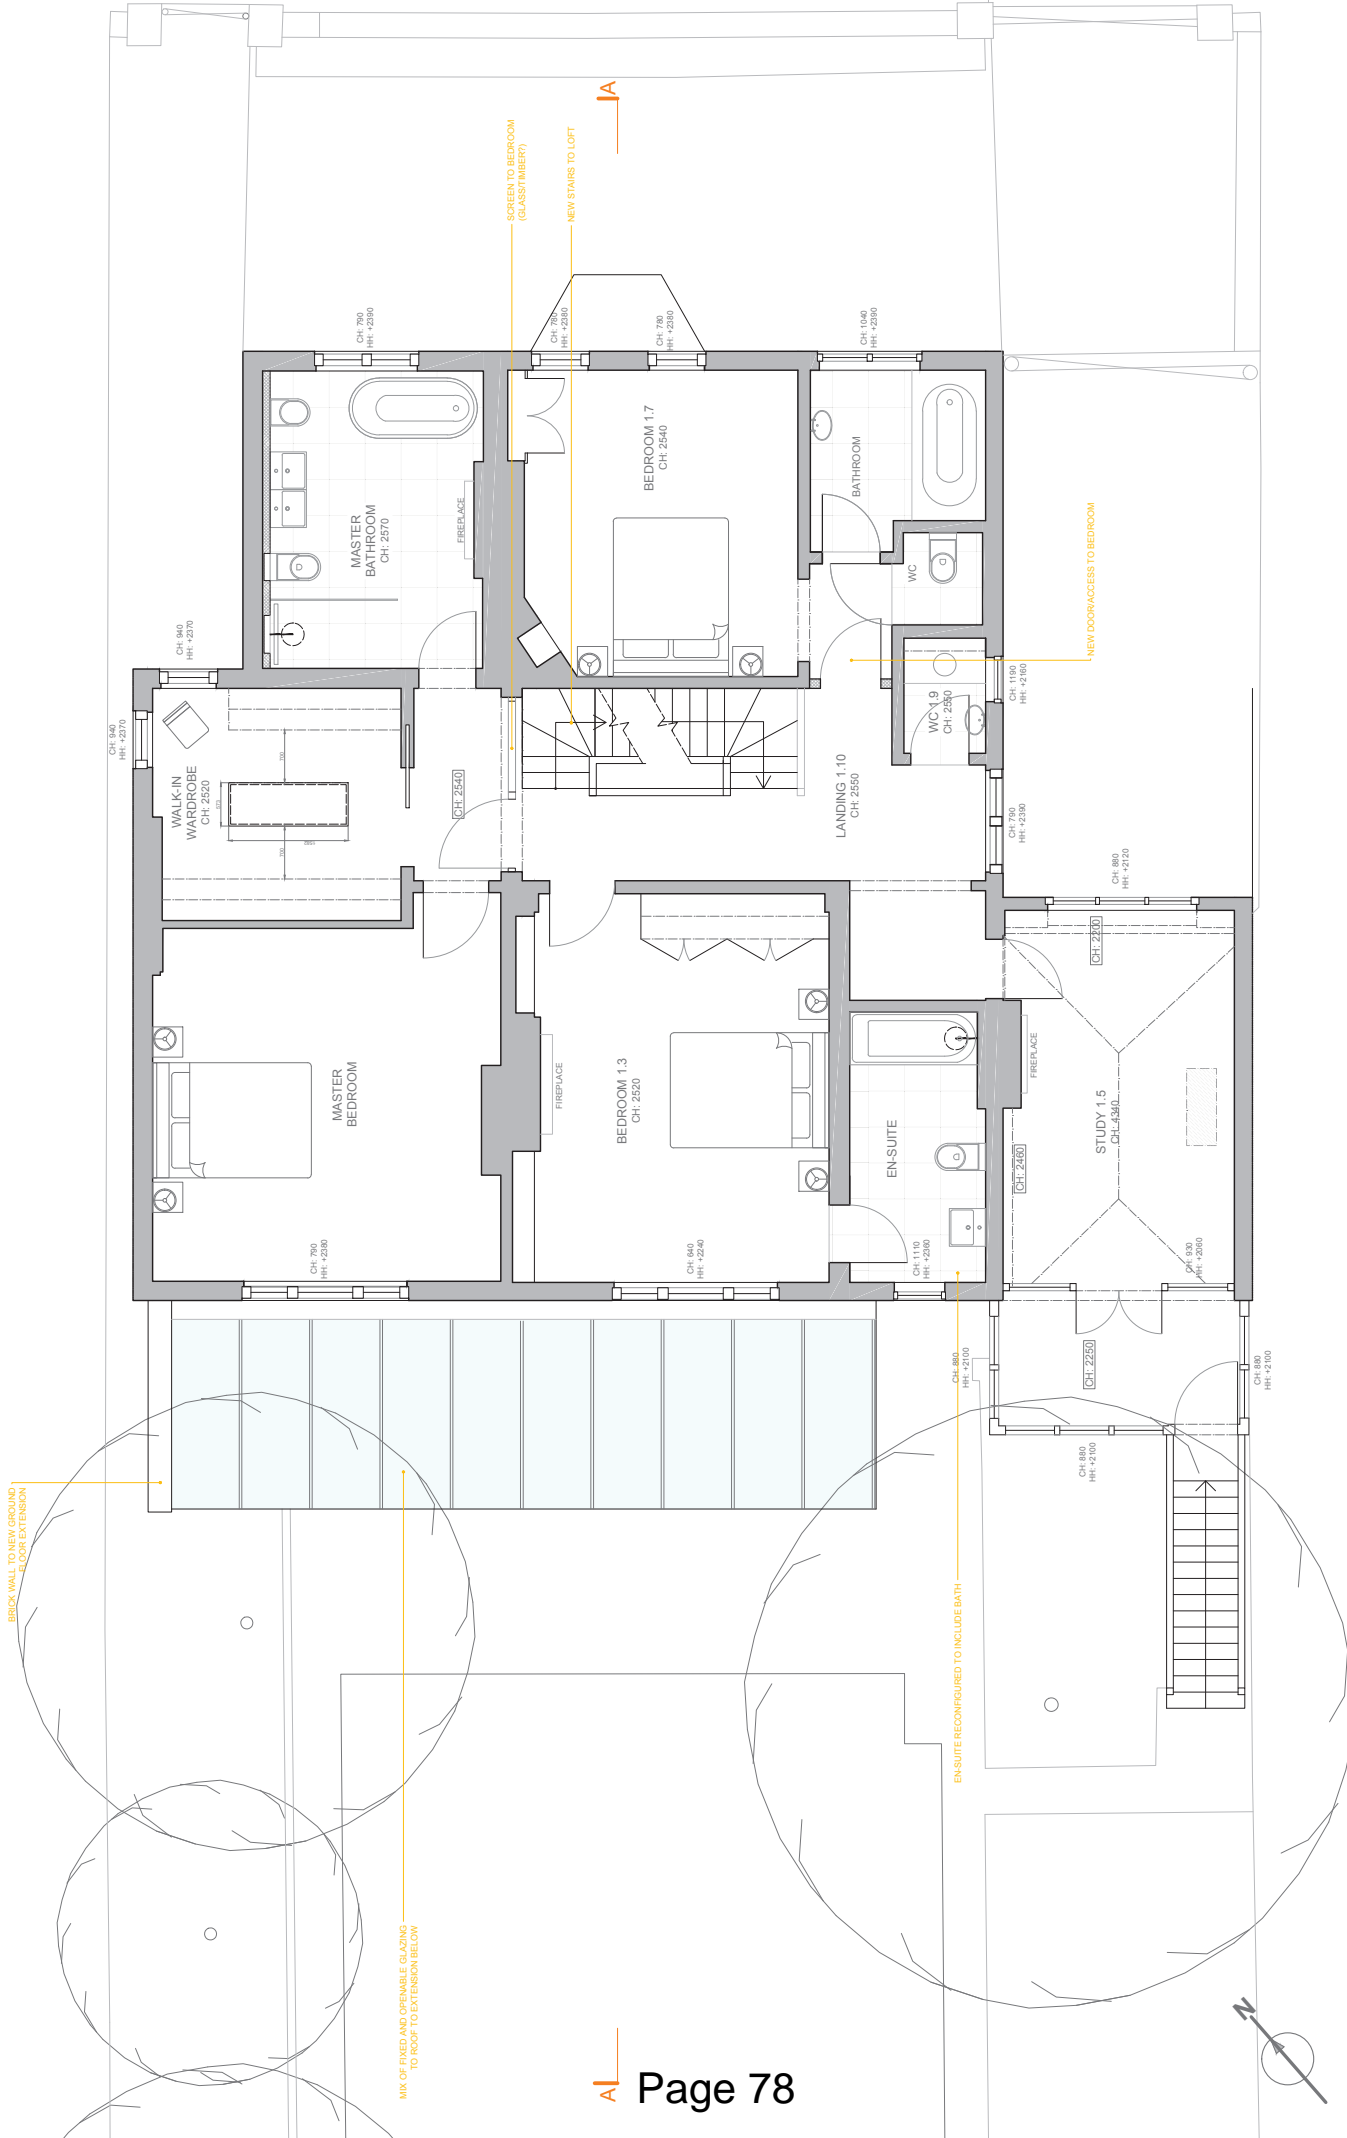

BRICK WALL TO NEW GROUND FLOOR EXTENSION


MIX OF FIXED AND OPENABLE GLAZINGS TO ROOF TO EXTENSION BELOW

EN-SUITE RECONFIGURED TO INCLUDE BATH


SCREEN TO BEDROOM (GLASS INFILTRY)

NEW STAIRS TO LOFT

NEW DOOR ACCESS TO BEDROOM

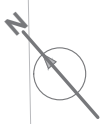

Client: MR ANDERSON LOWRIE		Drawing: PROPOSED FIRST FLOOR PLAN	
Purpose: PLANNING		Date: 17/02/2014	
Draw no.: PBL CA 012 E		Scale: 1:50 @ A2	
Rev: 1		Job: 07 ALBANY ROAD	
<p>The drawings are for planning purposes only and must not be used for construction without full professional stamp being provided.</p>			
<p>THOMAS & SPIETERS ARCHITECTS</p> <p>UNIVERSITY OF WISCONSIN MADISON, WISCONSIN, USA 1140 UNIVERSITY AVENUE, SUITE 100 MADISON, WISCONSIN 53706, USA T: +1 (608) 263 1800 WWW.THOMASANDSPIETERS.COM</p>			
REVISION	DATE	REV	DESC

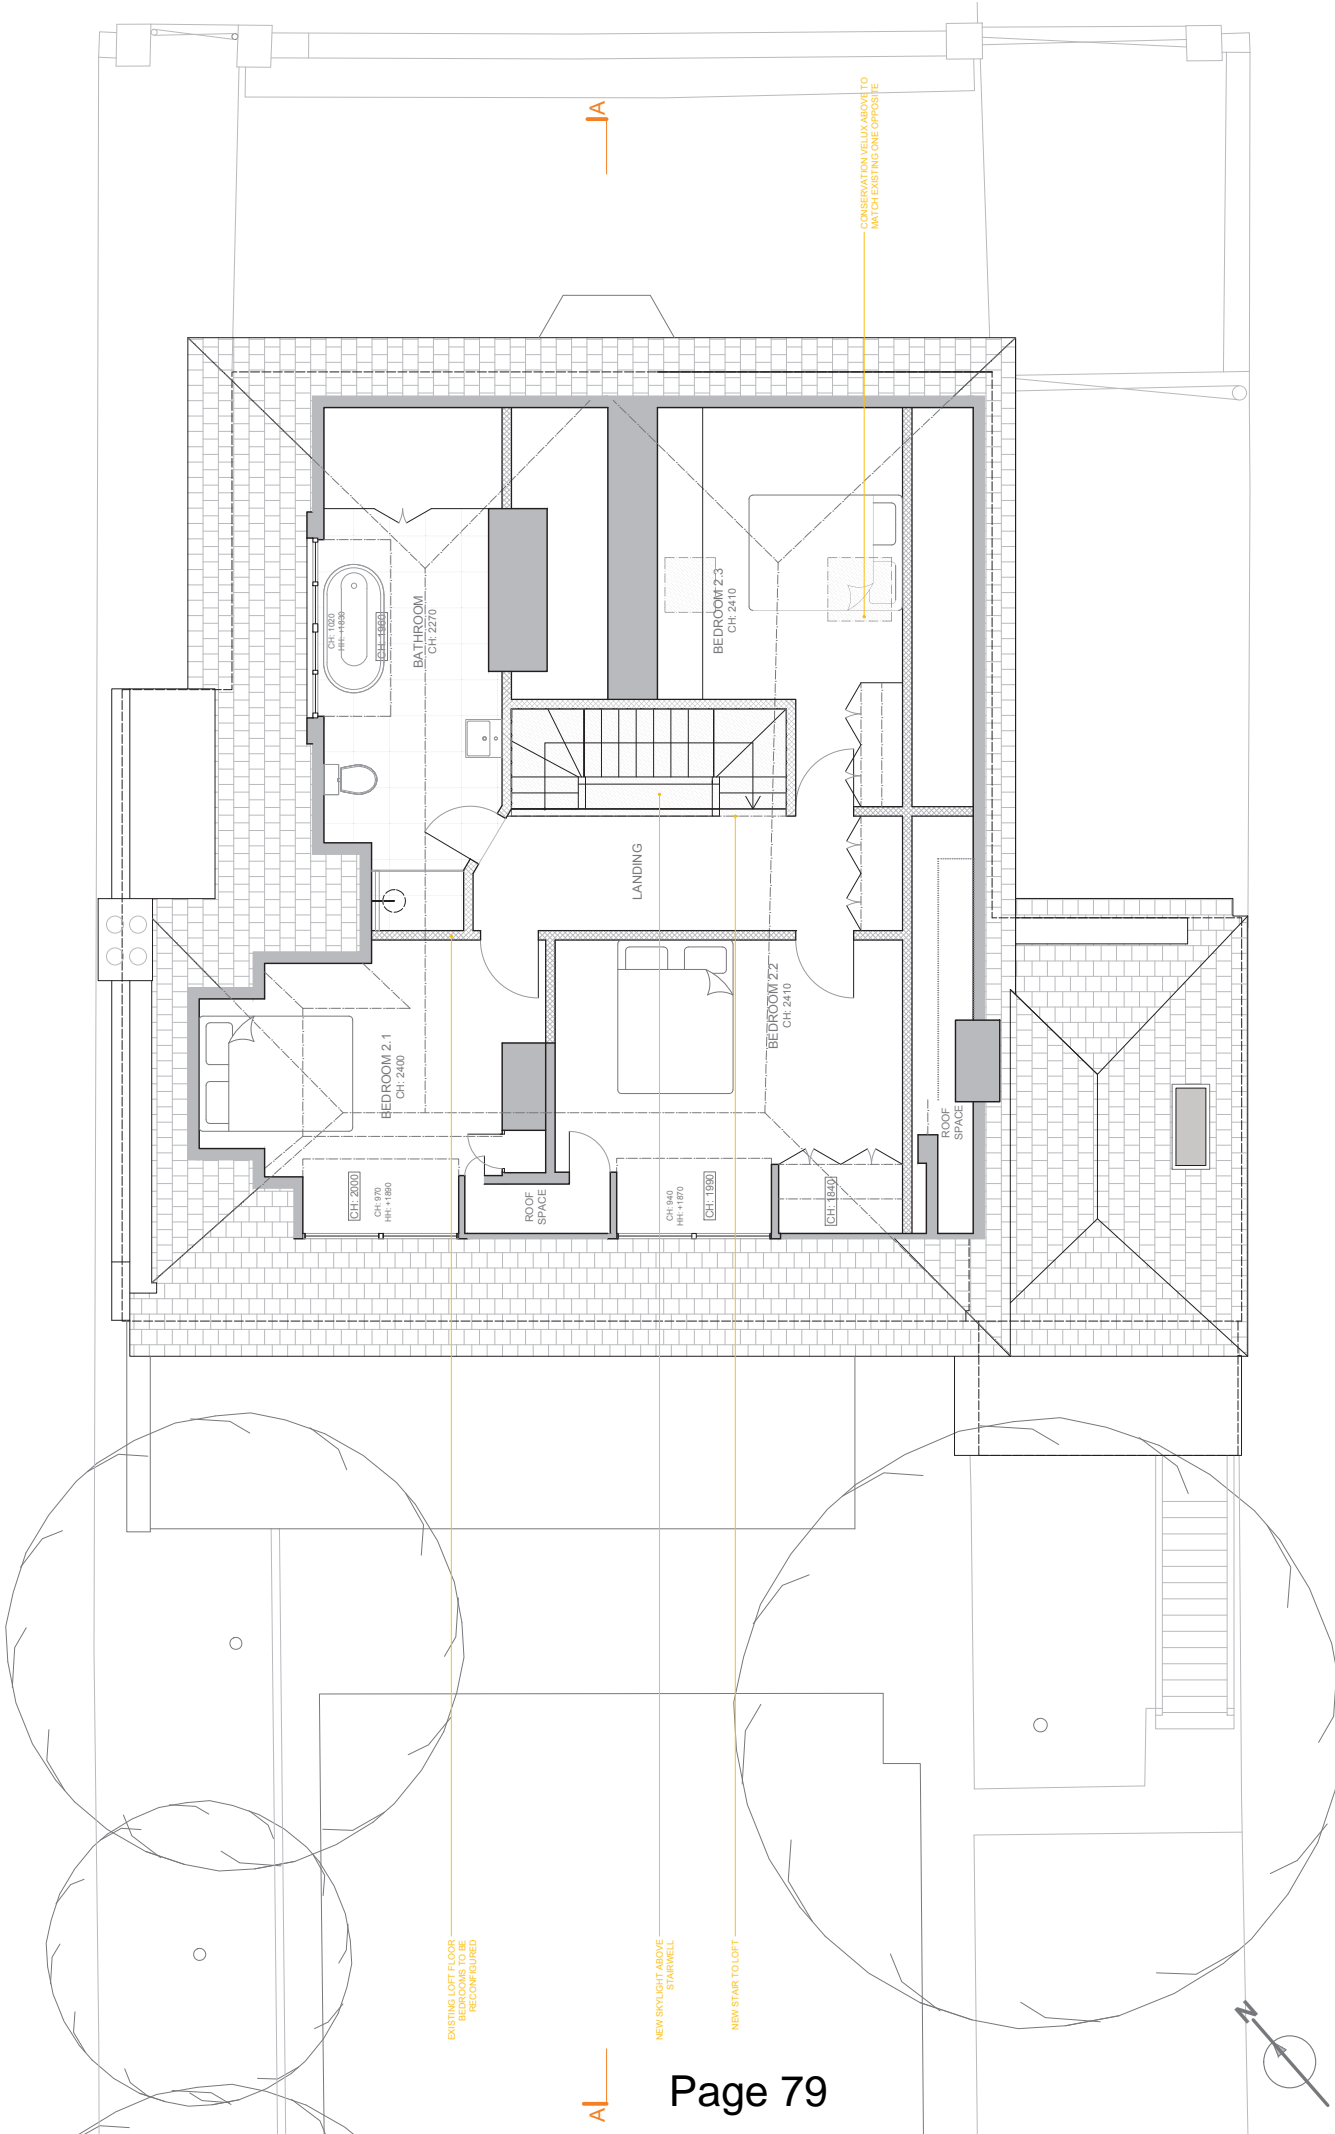

Client: MR AND MRS LOWRIE
 Drawing: PROPOSED LOFT FLOOR PLAN
 Purpose: PLANNING
 Draw no: PBL 04_013
 Rev: 1
 Date: 17/02/2014
 Scale: 1:50 @ A2

THOMAS & SPIERS ARCHITECTS
 10 BRIDGE STREET, WIMBORNE, DORSET, BH20 9DQ
 T: +44 (0)1202 382100
 E: info@thomaspiers.com
 www.thomaspiers.com


This drawing is for planning purposes only and may not be used for construction without full consultation always being carried out

REVISION	DATE	BY	DESC

Notes:

SCALE
 0m 1m 2m 3m 4m

Page 79

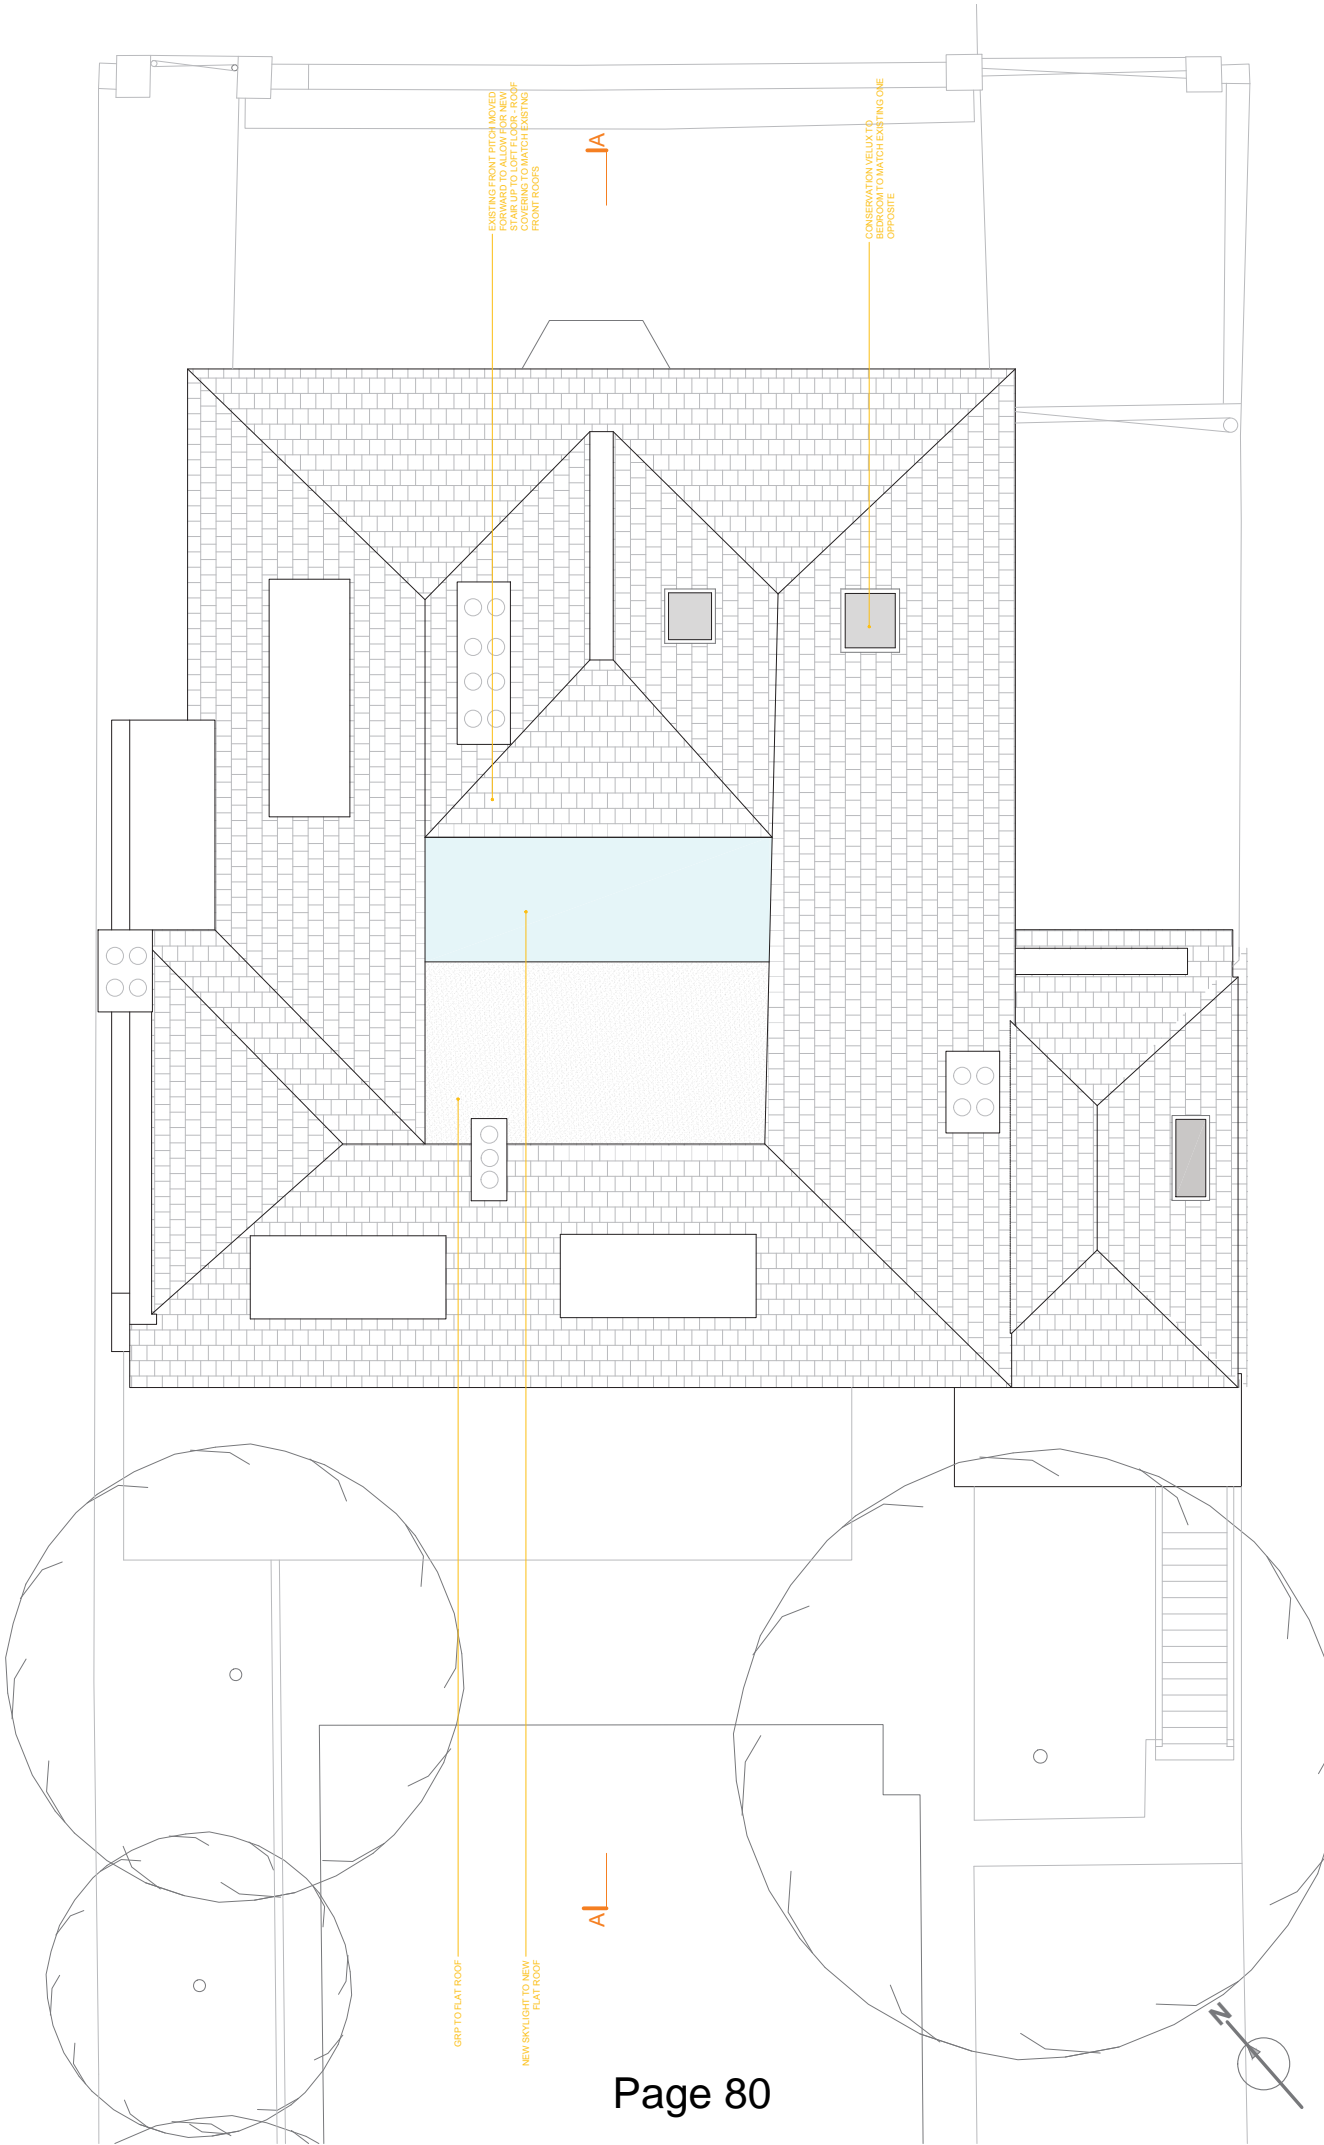

GRP TO FLAT ROOF

NEW SKYLIGHT TO NEW FLAT ROOF

EXISTING FRONT PITCH MOVED FORWARD TO ALLOW FOR NEW FLAT ROOF COVERING TO MATCH EXISTING FRONT ROOFS

CONSERVATION VELUXIA TO OPPOSITE OF EXISTING ONE

Notes:

SCALE
0m 1m 2m 3m 4m

REVISION


DATE	REV	DESC

This drawing is for planning purposes only and must not be used for construction without full consultation always being carried out

THOMAS & SPIERS ARCHITECTS
 100, 102, 104,1000

Client: AIR ANDRÉS LOBATO
 Drawing: PROPOSED ROOF PLAN
 Purpose: PLANNING
 Draw no.: PDR_04_014
 Rev: 1
 Date: 17/02/2014
 Scale: 1:50 @ A2
 Job: 07 ALBERAN CLOUD

PITCH TO BE MOVED FORWARD TO
ALLOW FOR NEW STAIR UP TO LOFT LEVEL

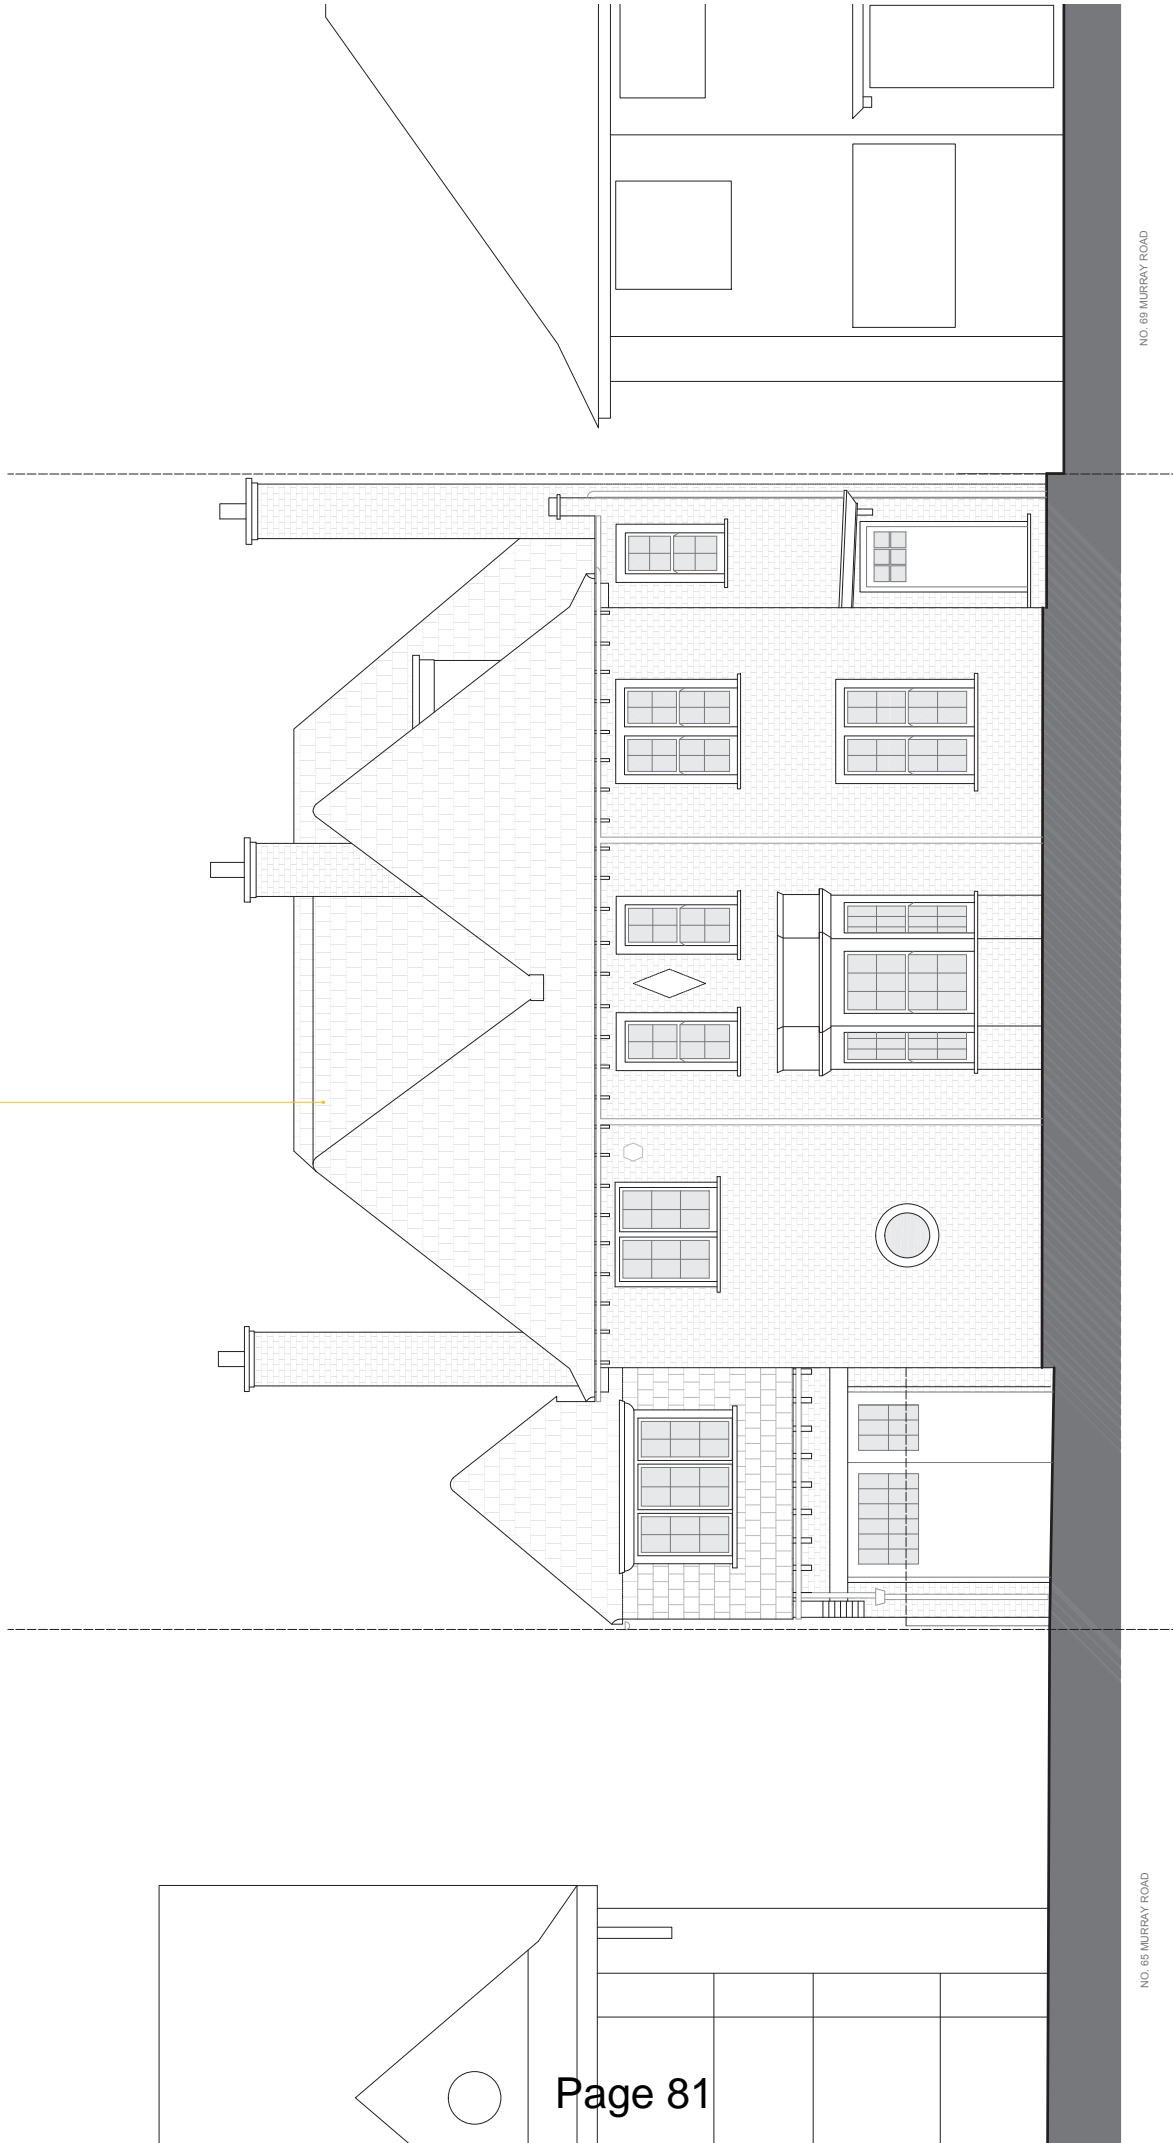

NO. 69 MURRAY ROAD

NO. 65 MURRAY ROAD

FRONT ELEVATION TO REMAIN AS EXISTING IN APPEARANCE

Notes:

SCALE



REVISION

DATE


REV

DESC

This drawing is for planning purposes only and
must not be used for construction without full
contractor details being provided

THOMAS & SPIERS ARCHITECTS
 LIMITED
 11-13 THE SQUARE, WIMBORNE, DORSET, BH20 9JG
 T: +44 (0)1202 759211
 E: info@thomaspiers.com

Client: AIR ANDERLE LOWLANDS
 Drawing: FRONT ELEVATION
 Purpose: PLANNING
 Draw no.: PEBL_03_015
 Rev: 1
 Date: 17/02/2014
 Scale: 1:50 @ A2
 Job: 07 ALBANY CLOUD

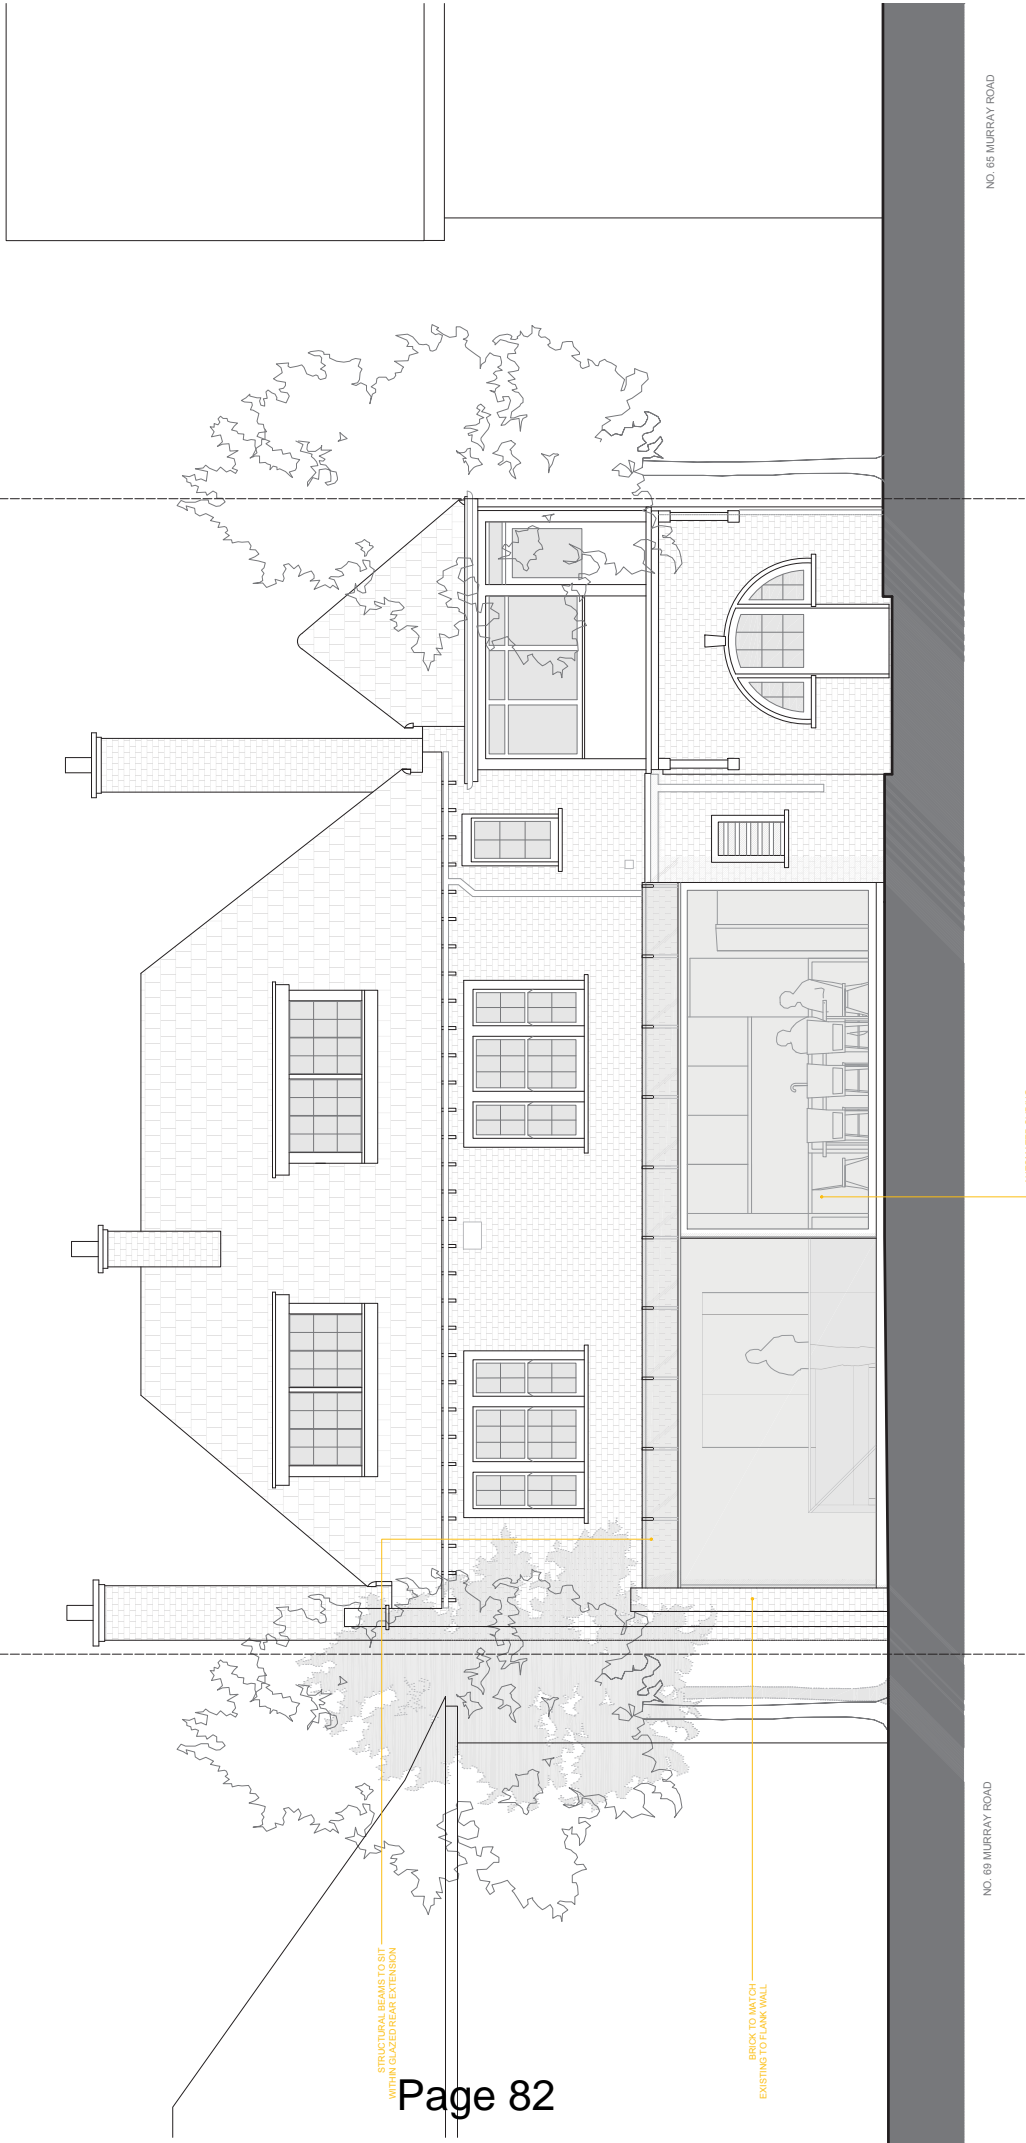

NO. 65 MURRAY ROAD

NO. 69 MURRAY ROAD

Notes:

SCALE
0m 1m 2m 3m 4m


REVISION

DATE	REV	DESC

This drawing is for planning purposes only and must not be used for construction without full consideration of all relevant codes.

THOMAS & SPIERS ARCHITECTS
 LICENSED ARCHITECTS (REG. NO. 1000)
 11/11/2014 10:28 AM 11/11/2014 10:28 AM
 67 MURRAY ROAD

Client: MR AND MRS LOWARD
Drawing: REAR ELEVATION
Purpose: PLANNING
Drawn: TSB, CL, DS
Rev: 1
Date: 11/02/2014
Scale: 1:50 @ A2

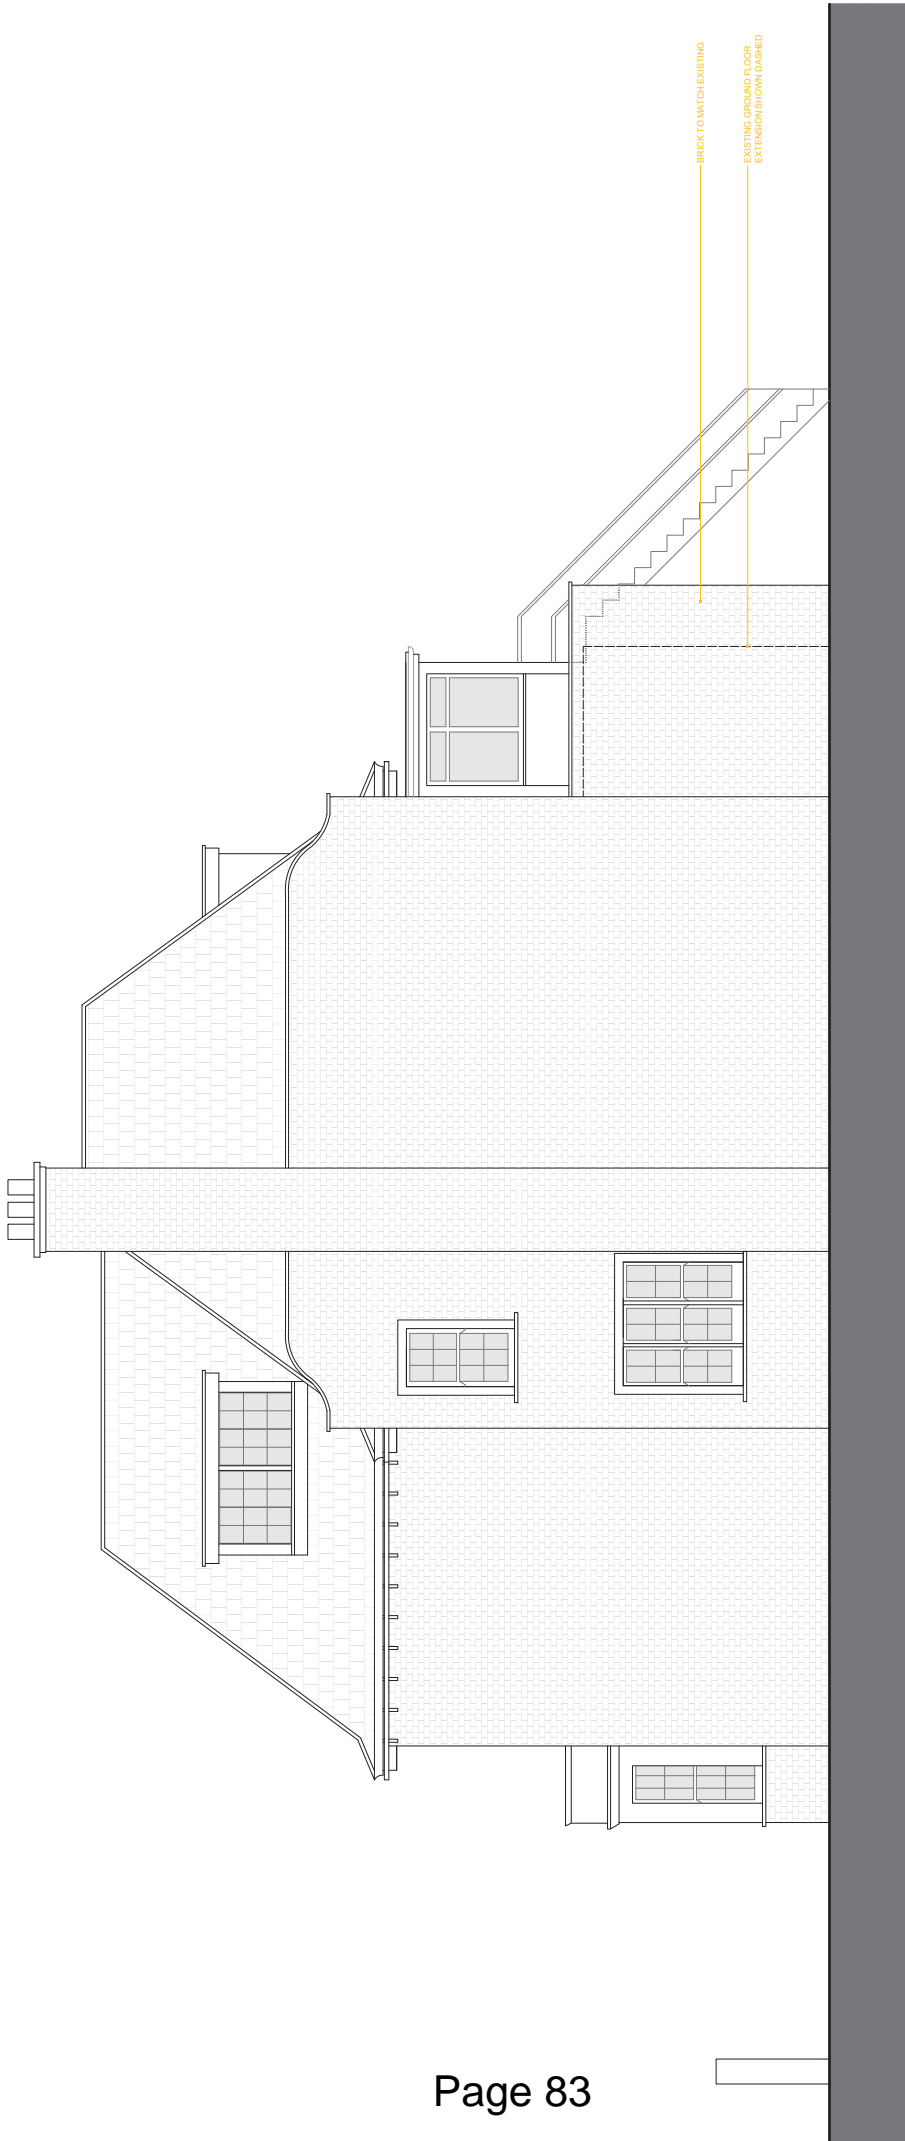

Notes

SCALE
0m 1m 2m 3m 4m


REVISION	DATE	REV.	DESC.

The drawing is for planning purposes only and must not be used for construction without full consultation with the relevant authorities.

Client: MR AND MRS LONBARDI
Drawing: SIDE ELEVATION
Purpose: PLANNING
Drawn By: PDL, DS, D JT
Rev: 1
Date: 11/02/2014
Scale: 1:50 @ A2
Job: 67 AMBRAY ROAD

THOMAS & SPIERS ARCHITECTS
 CONSULTING ARCHITECTS, LONDON, UK
 114 OLD BRIDGE ROAD, WINDHAM, NORWICH, UK
 TEL: 01928 832666 FAX: 01928 832667
 WWW.THOMASANDSPIERS.COM

CONSERVATION VELUX TO
MATCH EXISTING
ONE OPPOSITE PITCH

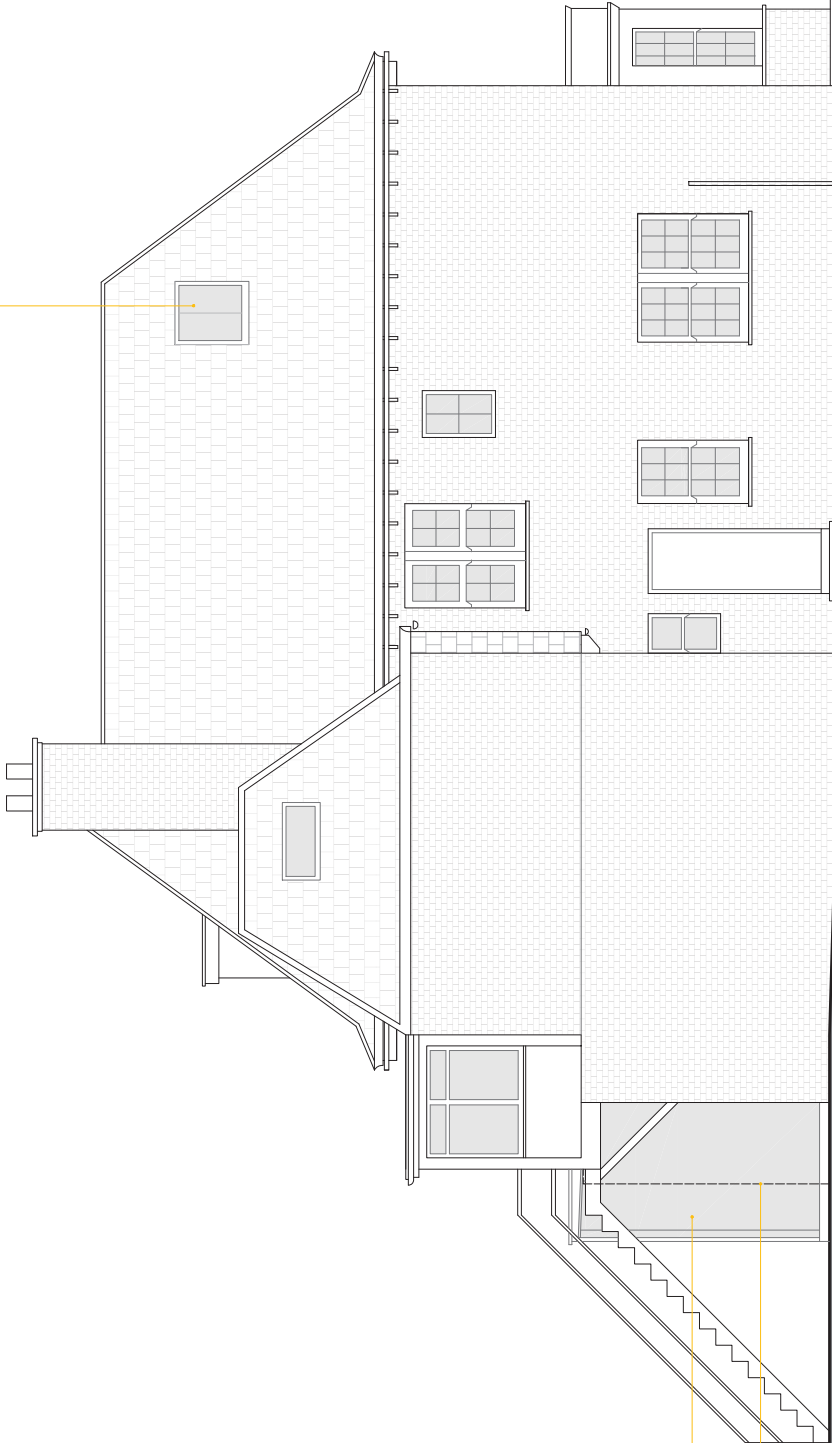

NEW GLAZED GROUND FLOOR
EXTENSION (BEYOND)

LINE OF EXISTING GROUND FLOOR
EXTENSION (SHOWN DASHED)

EXISTING GABLE TO BE
MATCHED INWARDS

Notes

SCALE



REVISION

DATE	REV.	DESC.

The drawings and planning application only represent the proposed development and should not be used for construction without full consultation with the relevant authorities.

THOMAS & SPIERS ARCHITECTS
 100, 102, 104,1000

Client: MR AND MRS LONGBARD
 Drawing: SIDE ELEVATION
 Purpose: PLANNING
 Date: 17/02/2014
 Scale: 1:50 @ A2