

This map is based on Ordnance Survey material with the permission of Ordnance Survey on behalf of HMSO. Unauthorised reproduction infringes Crown Copyright and may lead to prosecution or Civil proceedings. London Borough of Merton 100019259. 2012.

143 Cottenham Park Rd

Scale 1/1250

Date 7/4/2015

London Borough of Merton
 100 London Road
 Morden
 Surrey
 SM4 5DX



DEVELOPMENT CONTROL



Mapping contents (c) Crown copyright and database rights 2014 Ordnance Survey 100035207

W-01 Proposed Ground Floor Plan 1:500

Legend

Application Boundary

NOTES DO NOT SCALE THIS DRAWING ALL DIMENSIONS TO BE CHECKED ON SITE

CONSULTANTS

143 Cottenham Park Road

Wimbledon
Surrey SW20 0DW

REVISION	DATE	DESCRIPTION
D	05.12.2014	HOUSE MOVED
C	12.11.2014	BAY WINDOW ADDED
B	06.11.2014	BASEMENT DELETED HOUSE MOVED

PROJECT NO: FA.R14-17

MODEL FILE: Scheme 07.pln

DRAWN BY: DIR

CHK'D BY: TAD

COPYRIGHT IN THIS DRAWING REMAINS WITH FREDRICK ADAM LTD AND NO EXPRESS OR IMPLIED LICENSE IS GRANTED BY WAY OF THIS DRAWING OR OTHERWISE TO REPRODUCE / USE THIS DRAWING OR THE DESIGN CONTAINED IN IT

SHEET TITLE

Proposed Site Block Plan




Fredrick Adam

Fredrick Adam Ltd 18 Lymington Bottom rd. t. 01420 568087
Architecture & Planning Medstead e. info@fredrickadam.com
Unit 22, Lymington Farm Hampshire GU34 5FD www.fredrickadam.com

FA.R14-17 A-105D

Scale 1:500 @ A1

0. Proposed Ground Floor
1:100

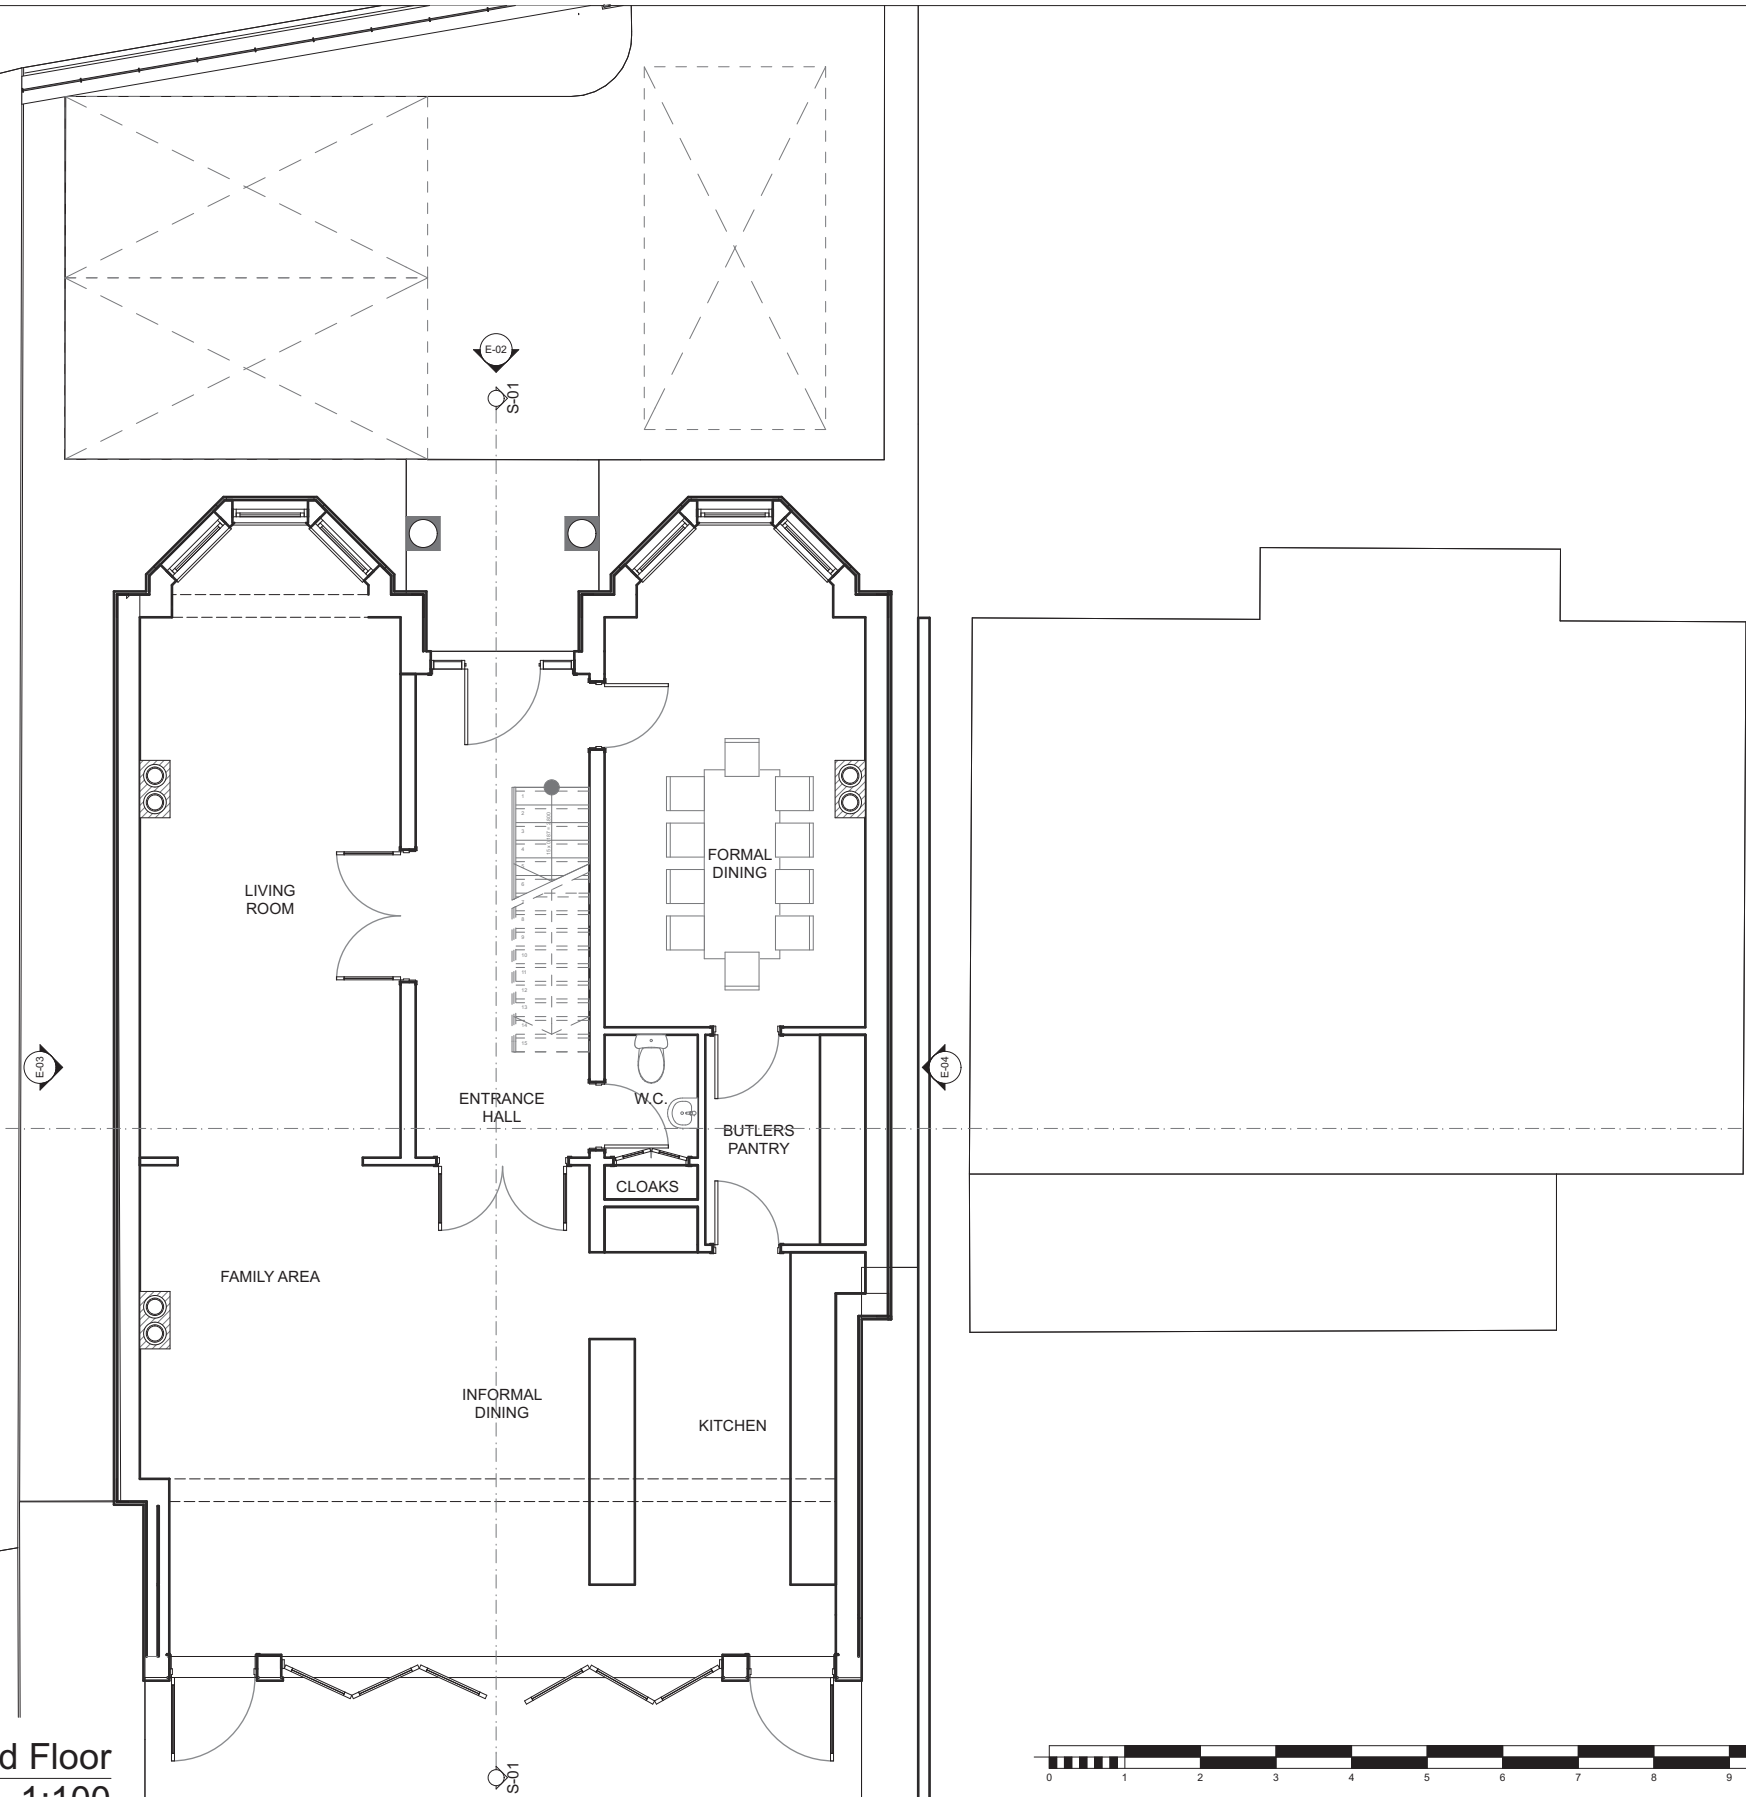

0.



Fredrick Adam

Fredrick Adam Ltd
Architecture & Planning
Unit 22, Lymington Farm
18 Lymington Bottom rd,
Medstead
Hampshire GU34 5FD
t. 01420 568087
e. info@fredrickadam.com
www.fredrickadam.com

DO NOT SCALE THIS DRAWING
ALL DIMENSIONS TO BE CHECKED ON SITE

143 Cottenham Park Road
Wimbledon, Surrey

REVISION	DATE	DESCRIPTION
D	05.12.2014	HOUSE MOVED, ALT TO REAR
C	12.11.2014	BAY WINDOW ADDED
B	06.11.2014	BASEMENT DELETED HOUSE MOVED

COPYRIGHT IN THIS DRAWING REMAINS WITH FREDRICK ADAM LTD AND NO EXPRESS OR IMPLIED LICENSE IS GRANTED BY WAY OF THIS DRAWING OR OTHERWISE TO REPRODUCE / USE THIS DRAWING OR THE DESIGN CONTAINED IN IT

SHEET TITLE PROJECT NO: FA.R14-17

Proposed Ground Floor Plan

Scale 1:100 @ A3

FA.R14-17 A-107D



E-02

Proposed Front Elevation (North)
1:50



Fredrick Adam

Fredrick Adam Ltd
Architecture & Planning
Unit 22, Lymington Farm
18 Lymington Bottom rd,
Medstead
Hampshire GU34 5FD
t. 01420 568087
e. info@fredrickadam.com
www.fredrickadam.com

DO NOT SCALE THIS DRAWING
ALL DIMENSIONS TO BE CHECKED ON SITE

143 Cottenham Park Road
Wimbledon, Surrey

COPYRIGHT IN THIS DRAWING REMAINS WITH FREDRICK ADAM LTD AND NO EXPRESS OR IMPLIED LICENSE IS GRANTED BY WAY OF THIS DRAWING OR OTHERWISE TO REPRODUCE / USE THIS DRAWING OR THE DESIGN CONTAINED IN IT

SHEET TITLE PROJECT NO: *FA.R14-17*

Proposed Front Elevation (North)

Scale 1:50 @ A3

FA.R14-17 A-111C

REVISION	DATE	DESCRIPTION
C	12.11.2014	BAY WINDOW ADDED
B	06.11.2014	BASEMENT DELETED HOUSE MOVED



E-01

1:50



Fredrick Adam

Fredrick Adam Ltd
Architecture & Planning
Unit 22, Lymington Farm
18 Lymington Bottom rd,
Medstead
Hampshire GU34 5FD
t. 01420 568087
e. info@fredrickadam.com
www.fredrickadam.com

DO NOT SCALE THIS DRAWING
ALL DIMENSIONS TO BE CHECKED ON SITE

143 Cottenham Park Road
Wimbledon, Surrey

REVISION	DATE	DESCRIPTION
C	05.12.2014	HOUSE MOVED, ALT TO REAR
B	06.11.2014	BASEMENT DELETED HOUSE MOVED


COPYRIGHT IN THIS DRAWING REMAINS WITH FREDRICK ADAM LTD AND NO EXPRESS OR IMPLIED LICENSE IS GRANTED BY WAY OF THIS DRAWING OR OTHERWISE TO REPRODUCE / USE THIS DRAWING OR THE DESIGN CONTAINED IN IT

SHEET TITLE PROJECT NO: *FA.R14-17*

Proposed Rear Elevation (South)

Scale 1:50 @ A3

FA.R14-17 A-112C

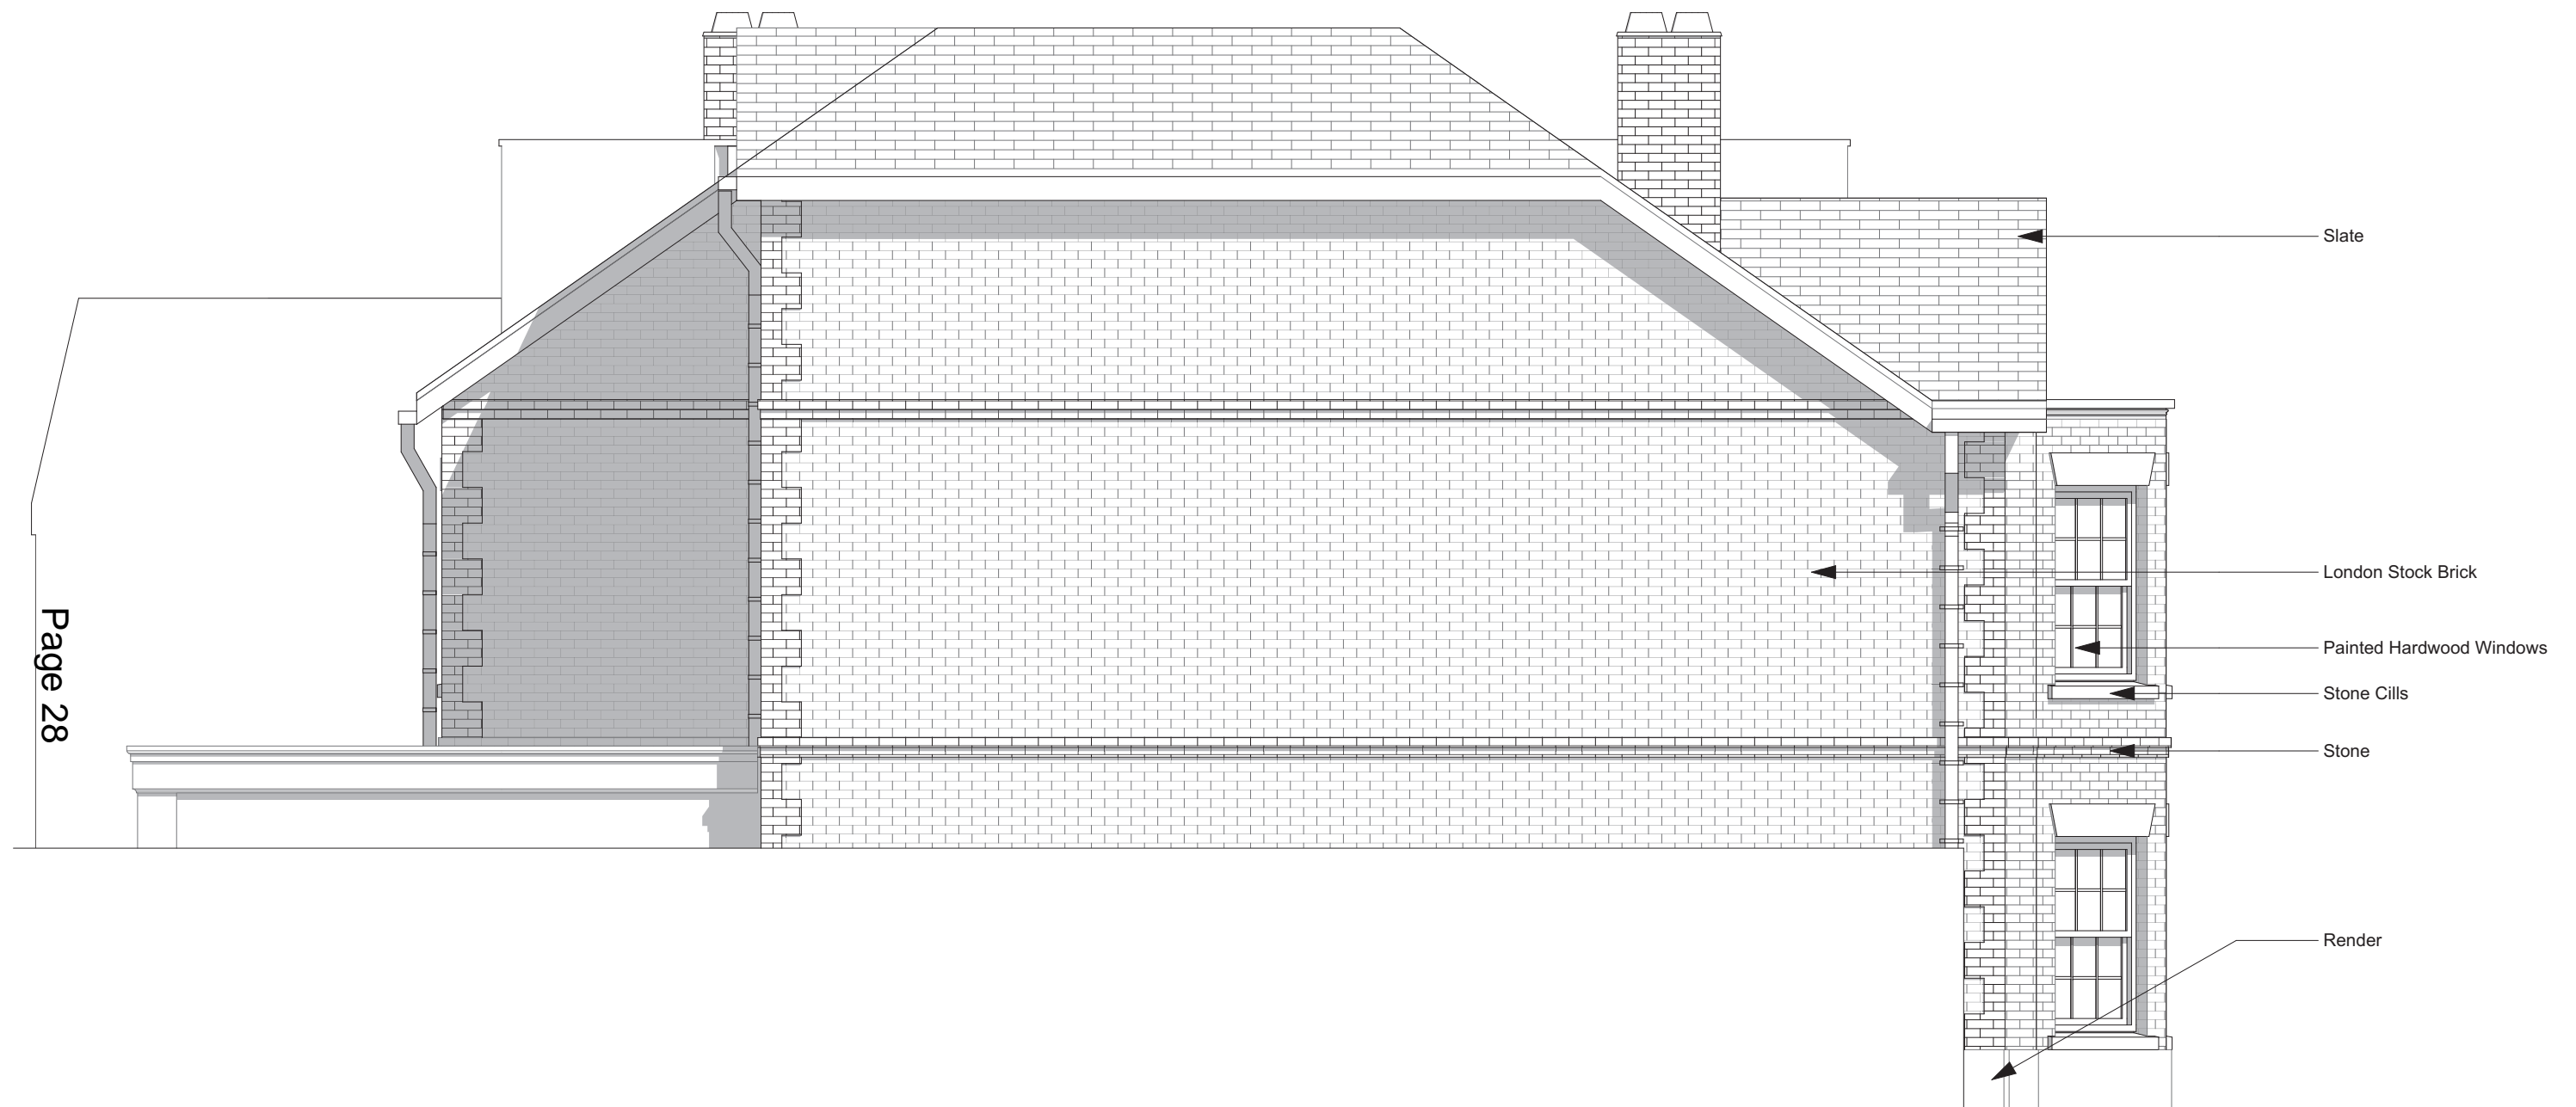

E-04

Proposed Side Elevation (East) (1)
1:50



Fredrick Adam

Fredrick Adam Ltd
Architecture & Planning
Unit 22, Lymington Farm
18 Lymington Bottom rd,
Medstead
Hampshire GU34 5FD
t. 01420 568087
e. info@fredrickadam.com
www.fredrickadam.com

DO NOT SCALE THIS DRAWING
ALL DIMENSIONS TO BE CHECKED ON SITE

143 Cottenham Park Road
Wimbledon, Surrey

REVISION	DATE	DESCRIPTION
D	05.12.2014	HOUSE MOVED, ALT TO REAR
C	12.11.2014	BAY WINDOW ADDED
B	06.11.2014	BASEMENT DELETED HOUSE MOVED


COPYRIGHT IN THIS DRAWING REMAINS WITH FREDRICK ADAM LTD AND NO EXPRESS OR IMPLIED LICENSE IS GRANTED BY WAY OF THIS DRAWING OR OTHERWISE TO REPRODUCE / USE THIS DRAWING OR THE DESIGN CONTAINED IN IT

SHEET TITLE PROJECT NO: FA.R14-17

Proposed Side Elevation (East)

Scale 1:50 @ A3

FA.R14-17 A-114D

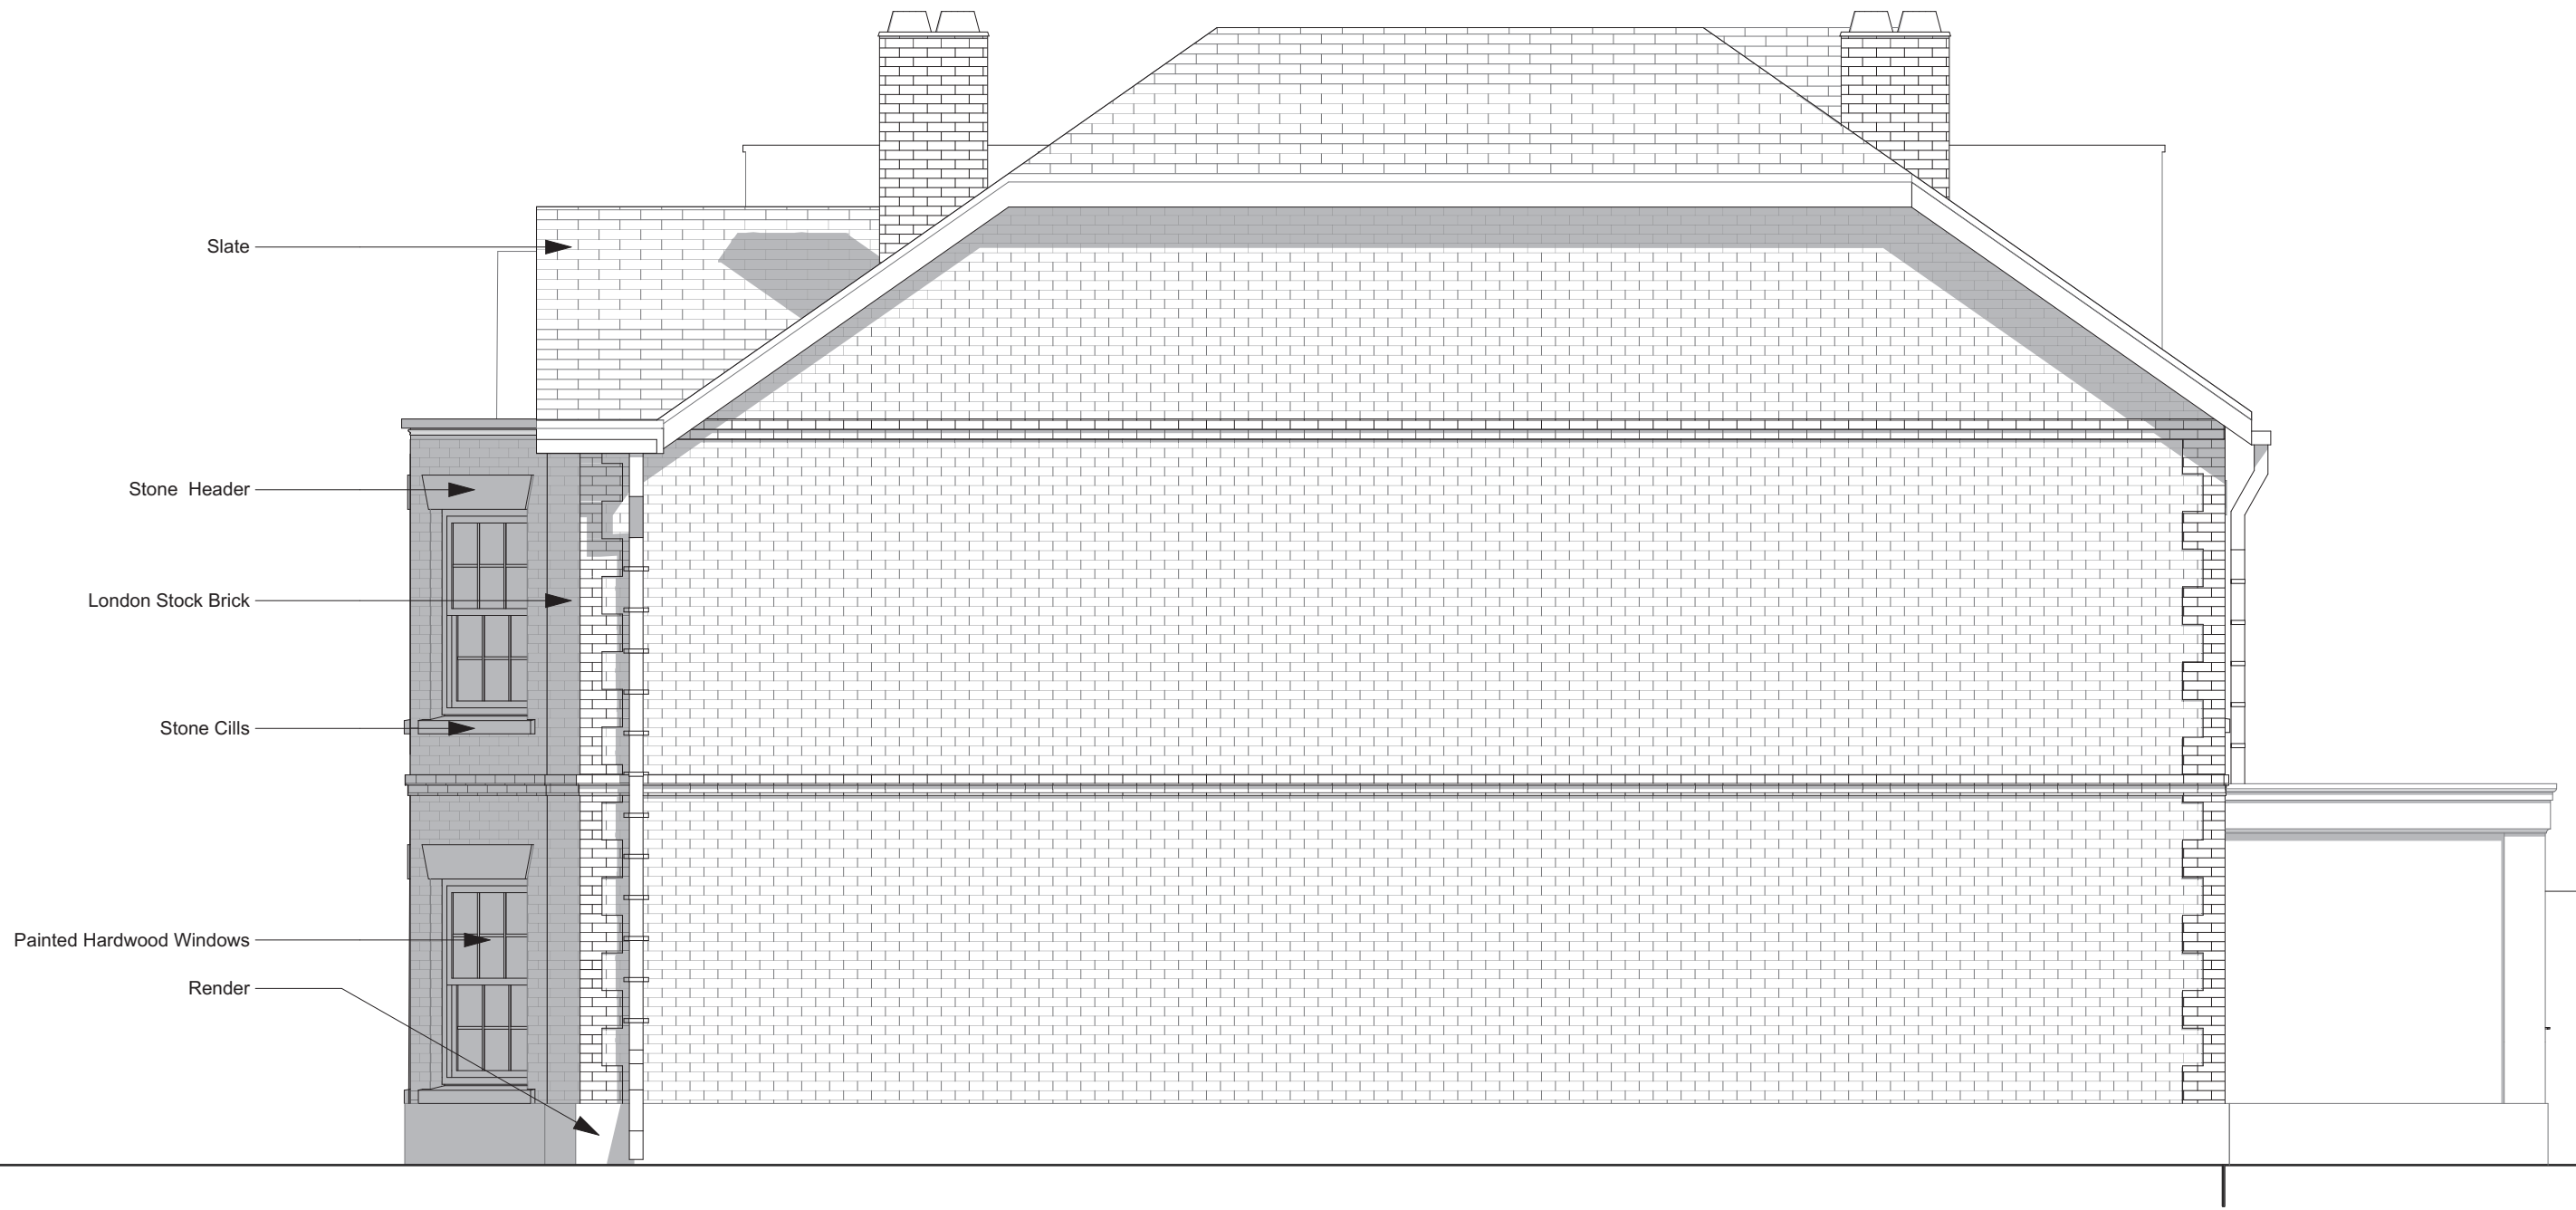

Proposed Side Elevation (West)
1:50



E-03

-



Fredrick Adam 

Fredrick Adam Ltd
Architecture & Planning
Unit 22, Lymington Farm
18 Lymington Bottom rd,
Medstead
Hampshire GU34 5FD
t. 01420 568087
e. info@fredrickadam.com
www.fredrickadam.com

DO NOT SCALE THIS DRAWING
ALL DIMENSIONS TO BE CHECKED ON SITE

143 Cottenham Park Road
Wimbledon, Surrey

COPYRIGHT IN THIS DRAWING REMAINS WITH FREDRICK ADAM LTD AND NO EXPRESS OR IMPLIED LICENSE IS GRANTED BY WAY OF THIS DRAWING OR OTHERWISE TO REPRODUCE / USE THIS DRAWING OR THE DESIGN CONTAINED IN IT


SHEET TITLE PROJECT NO: *FA.R14-17*

Proposed Side Elevation (West)

Scale 1:50 @ A3

FA.R14-17 A-113C

REVISION	DATE	DESCRIPTION
C	05.12.2014	HOUSE MOVED, ALT TO REAR
B	06.11.2014	BASEMENT DELETED HOUSE MOVED

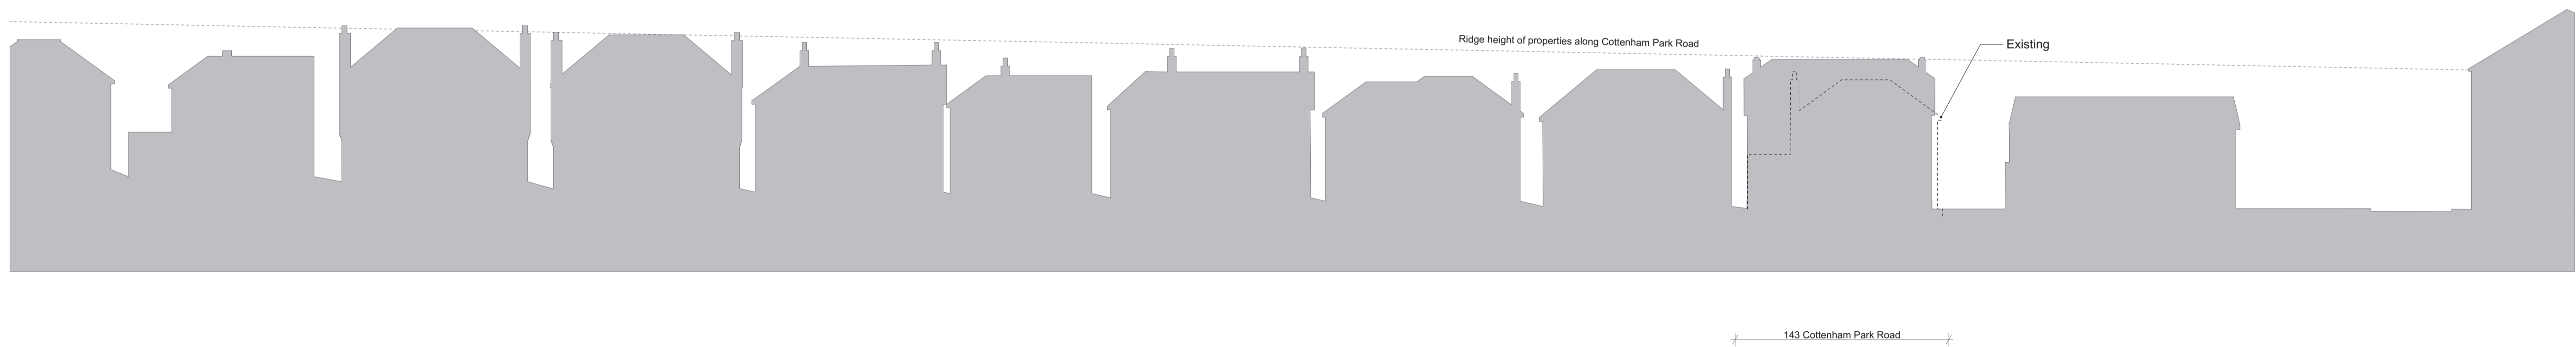

W-04 Proposed Street scene
1:200

NOTES DO NOT SCALE THIS DRAWING
ALL DIMENSIONS TO BE CHECKED ON SITE

CONSULTANTS

143 Cottenham Park Road

Wimbledon
Surrey SW20 0DW

REVISION	DATE	DESCRIPTION
B	06.11.2014	Amended street scene

PROJECT NO: *FA.R14-17*
 MODEL FILE: *Scheme 07.pln*
 DRAWN BY: *DIR*
 CHK'D BY: *TAD*

COPYRIGHT IN THIS DRAWING REMAINS WITH FREDRICK ADAM LTD AND NO EXPRESS OR IMPLIED LICENSE IS GRANTED BY WAY OF THIS DRAWING OR OTHERWISE TO REPRODUCE / USE THIS DRAWING OR THE DESIGN CONTAINED IN IT

SHEET TITLE
**Proposed Street View
 Of Adjacent Properties**