


Schedule Of Accommodation:

- 5 x 2 Bed Flats
- 4 x 1 Bed Flats
- 9 Car Park Spaces
- 9 Cycle Storage

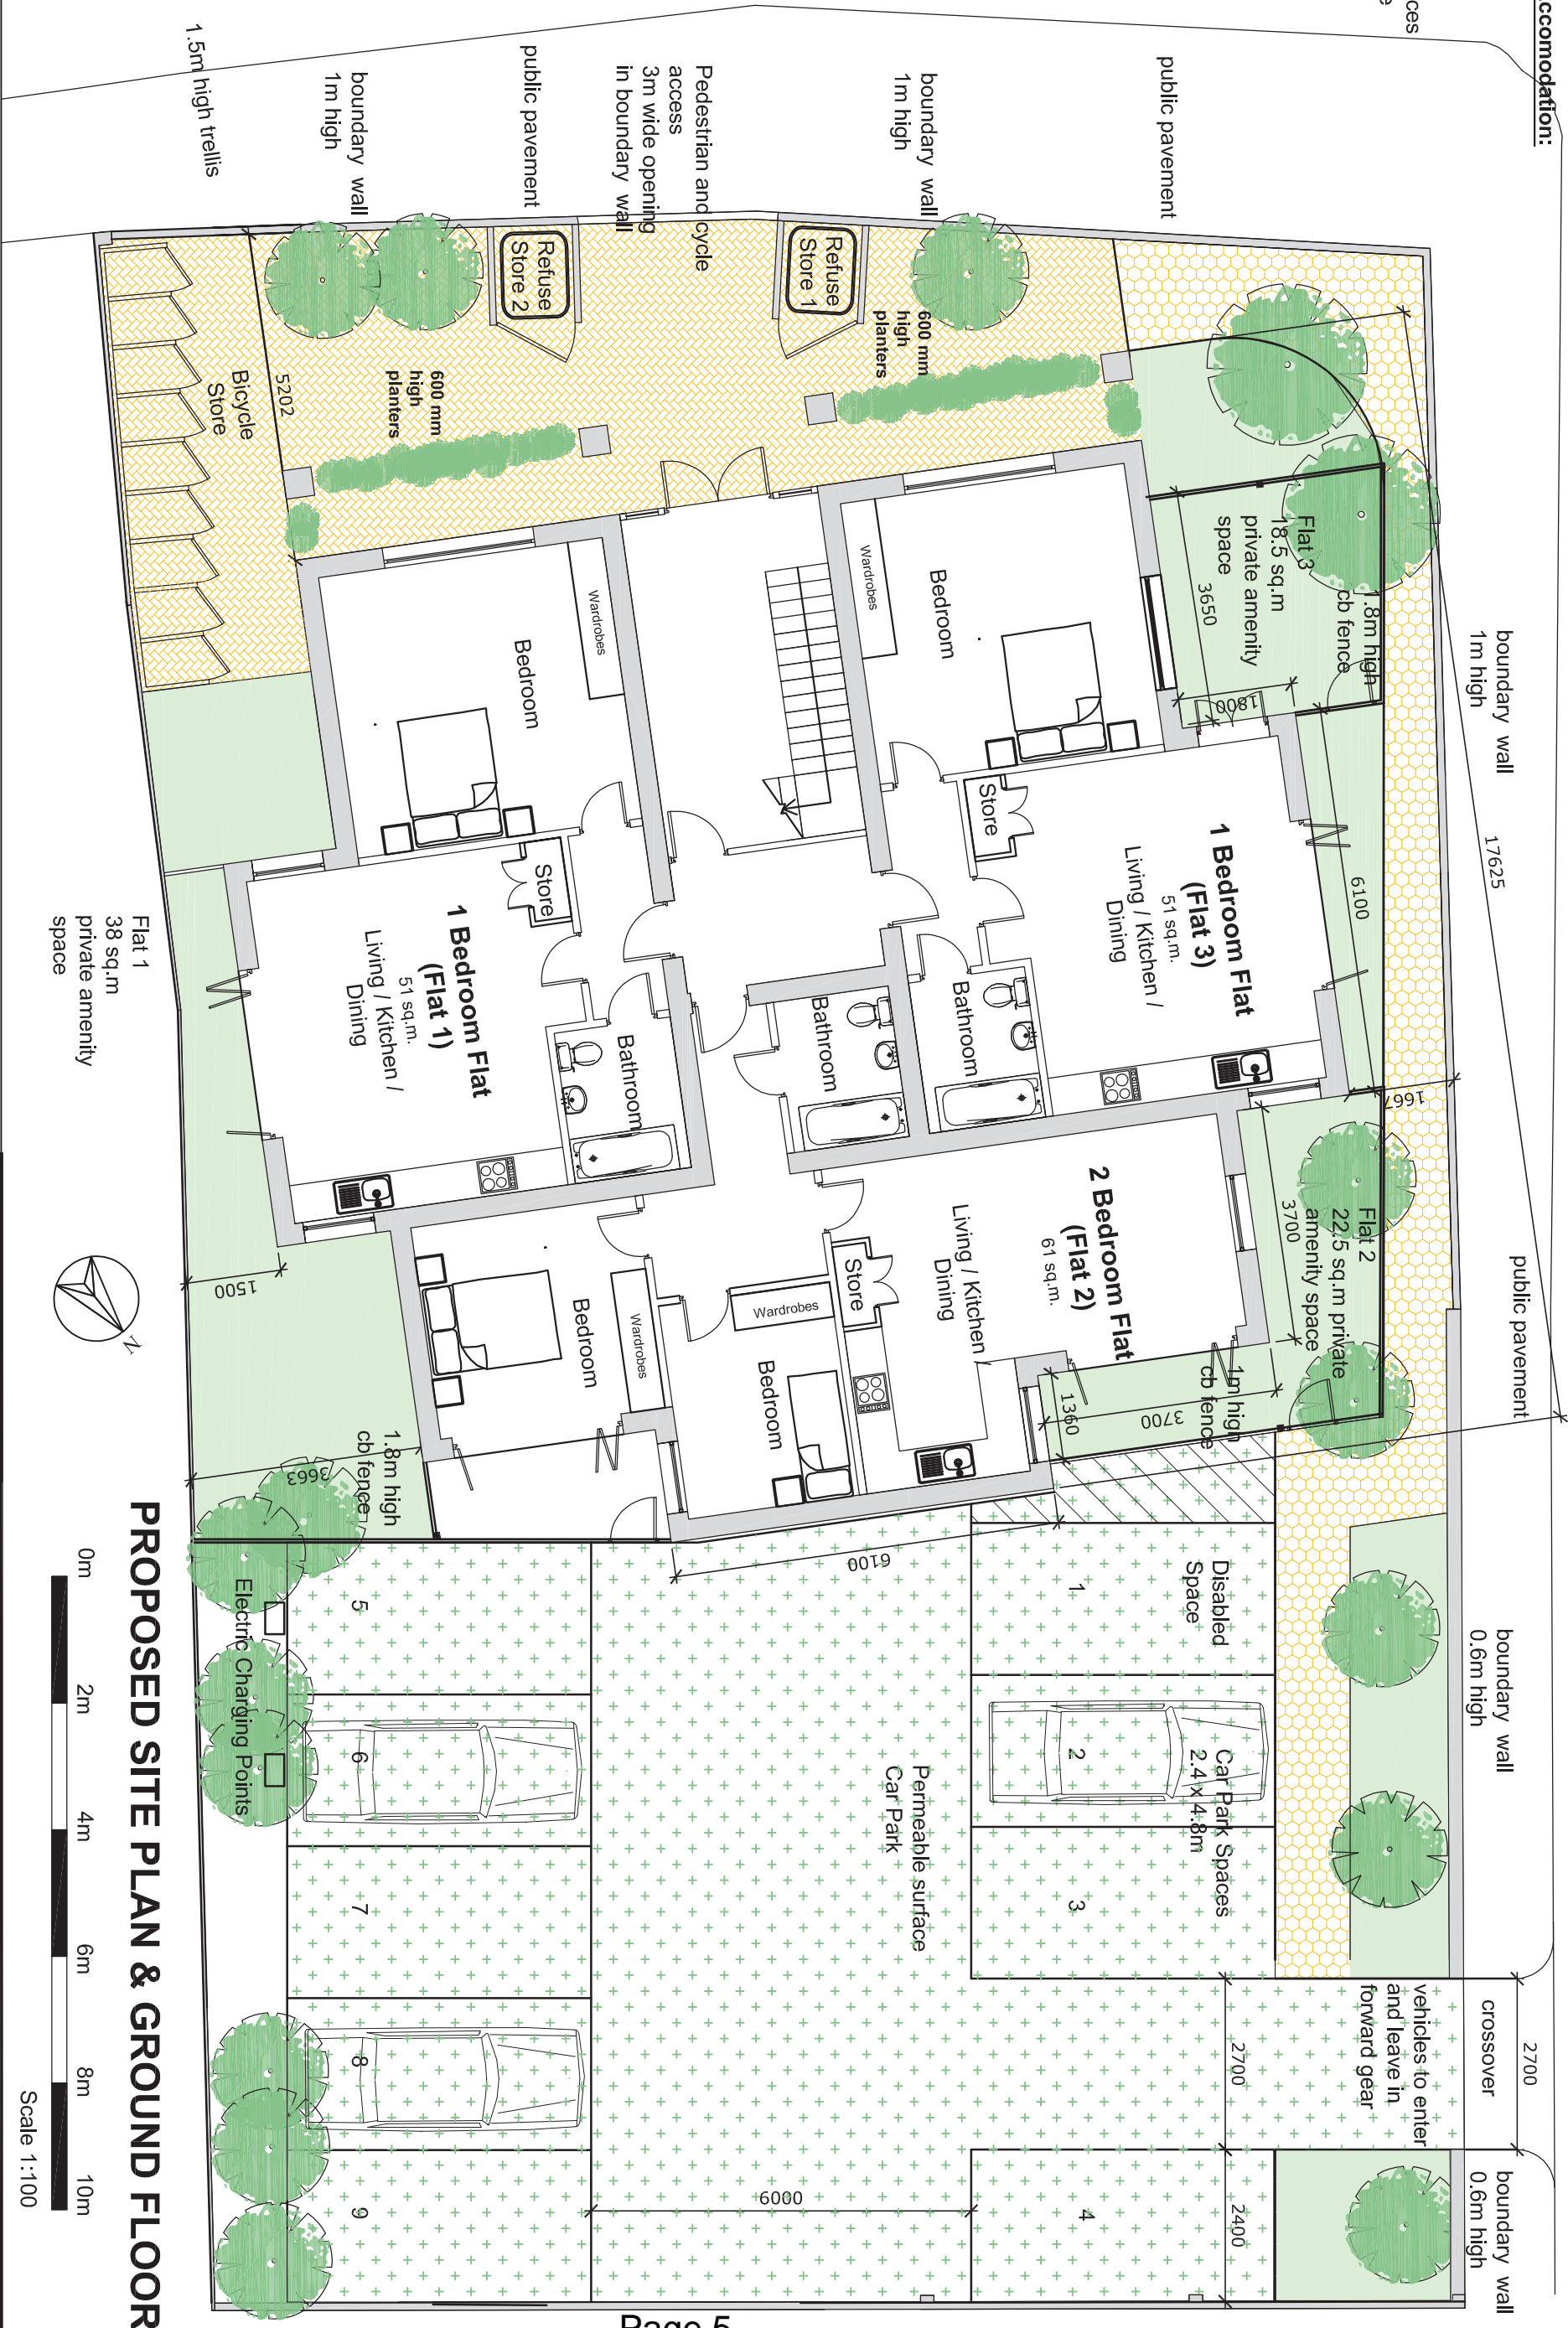

PROPOSED SITE PLAN & GROUND FLOOR



PROPOSED SITE PLAN @ 1:100 SCALE @ A3

CLIENT : Mr CORRIGAN
 PROJECT: NEW DEVELOPMENT
 187 COMMONSIDE SIDE EAST
 MITCHAM
 SURREY CR4 1HB



Ideal Planning and Design Ltd.
 Hyde Park House
 5 Mansfield Road,
 London, SW15 2RS
 Tel: 0208 8230750
 Web: www.idealplanningdesign.co.uk
 Email: info@idealpld.co.uk

| | | | |
|---------|------------|------|------------|
| SCALE | 1:100 | DATE | 08.07.2015 |
| DRAWN | CTC | | |
| PROJECT | Drawing No | | |
| 964 | P.06 | | |
| REV. | E | | |

This page is intentionally left blank