




Page 52

	drawing is copyright and shall not be reproduce for any other purpose without written permissio uthors.	
Do no	ot copy from this drawing, use figured dimensior	ns only.
	drawing must be read in conjunction with all othe ad drawings and documentation.	ər
	he contractor's responsibility to ensure complian the Building Regulations.	ice
	he contractor's responsibility to check all dimensite, any discrepancy to be reported immediately.	sions
	ils and sizes shown are indicative only and are s nfirmation by the relevant Specialist Sub-contra	
Revision	Description	Date
	ITCONSULTING Y & CONSTRUCTION CONSULTANTS 19 Hayward's Place, London, EC1R 0EH	(
	Y & CONSTRUCTION CONSULTANTS 19 Hayward's Place, London, EC1R 0EH	
	Y & CONSTRUCTION CONSULTANTS 19 Hayward's Place, London, EC1R 0EH Tel: 020 7253 5050	
PROPERTY	Y & CONSTRUCTION CONSULTANTS 19 Hayward's Place, London, EC1R 0EH	k
PROPERTY	Y & CONSTRUCTION CONSULTANTS 19 Hayward's Place, London, EC1R 0EH Tel: 020 7253 5050 Fax: 020 7253 5056	
propert	Y & CONSTRUCTION CONSULTANTS 19 Hayward's Place, London, EC1R 0EH Tel: 020 7253 5050 Fax: 020 7253 5056 Email: mail@cubitconsulting.co.u	uk
PROPERT <sup>V</sup> V Project title: Drawing Title:	Y & CONSTRUCTION CONSULTANTS 19 Hayward's Place, London, EC1R 0EH Tel: 020 7253 5050 Fax: 020 7253 5056 Email: mail@cubitconsulting.co.u Vebsite: www.cubitconsulting.co.u	uk
PROPERTY V Project title: Drawing Title:	Y & CONSTRUCTION CONSULTANTS 19 Hayward's Place, London, EC1R 0EH Tel: 020 7253 5050 Fax: 020 7253 5056 Email: mail@cubitconsulting.co.u Vebsite: www.cubitconsulting.co.u 137 Seaforth Avenue, New Malde KT36JW	uk en, Surrey
PROPERT <sup>1</sup> V Project title: Drawing Title: Date: Jui	Y & CONSTRUCTION CONSULTANTS 19 Hayward's Place, London, EC1R 0EH Tel: 020 7253 5050 Fax: 020 7253 5056 Email: mail@cubitconsulting.co.u Website: www.cubitconsulting.co.u 137 Seaforth Avenue, New Malde KT36JW Site Plan 1400@A	uk en, Surrey
PROPERT <sup>1</sup> V Project title: Drawing Title: Date: Jui	Y & CONSTRUCTION CONSULTANTS 19 Hayward's Place, London, EC1R 0EH Tel: 020 7253 5050 Fax: 020 7253 5056 Email: mail@cubitconsulting.co.u Vebsite: www.cubitconsulting.co. 137 Seaforth Avenue, New Malde KT36JW Site Plan ne 2015 Scale: 1:100@A NJ Drawing No: Rev:	uk en, Surrey

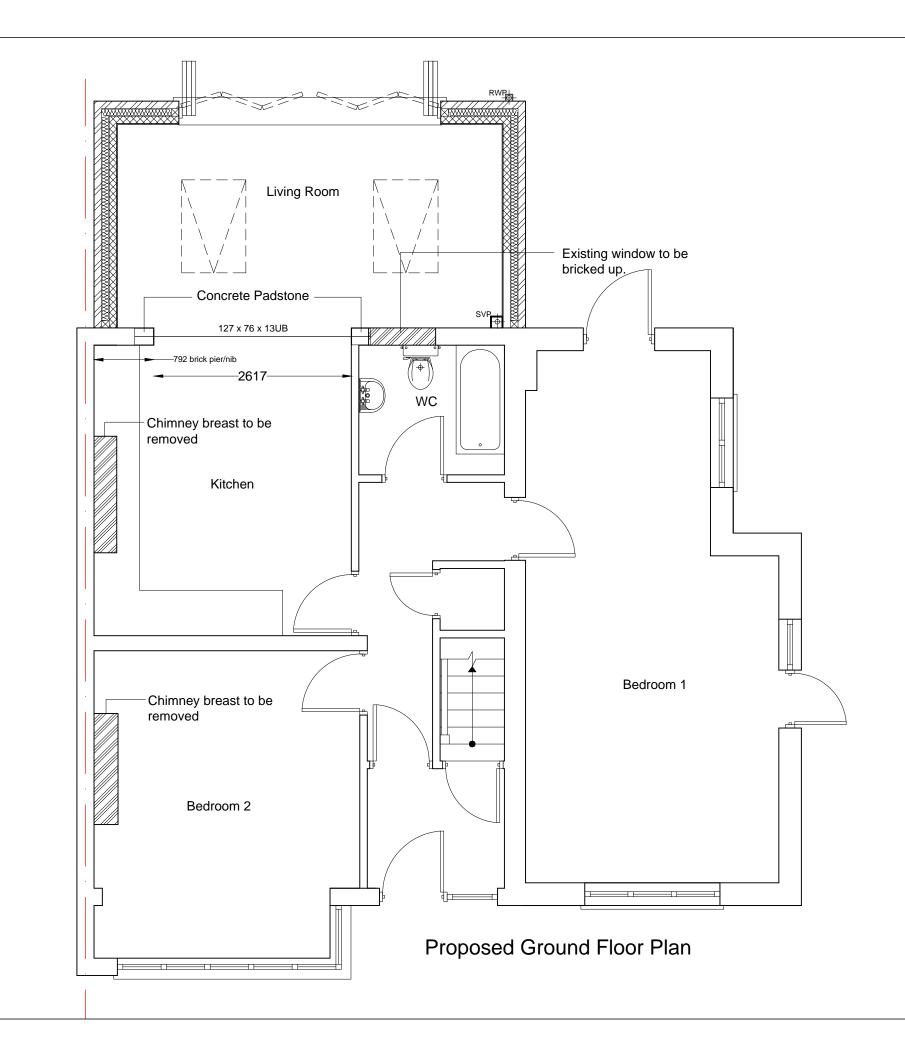

used	drawing is copyright and shall not be reproduc for any other purpose without written permissi uthors.	
Do n	ot copy from this drawing, use figured dimensi	ons only.
	drawing must be read in conjunction with all ot ad drawings and documentation.	her
	he contractor's responsibility to ensure complia the Building Regulations.	ance
	he contractor's responsibility to check all dime te, any discrepancy to be reported immediately	
	ils and sizes shown are indicative only and are nfirmation by the relevant Specialist Sub-contr	
Revision	Description	Date
	ITCONSULTING Y & CONSTRUCTION CONSULTANTS 19 Hayward's Place,	
	Y & CONSTRUCTION CONSULTANTS	
	Y & CONSTRUCTION CONSULTANTS 19 Hayward's Place, London, EC1R 0EH Tel: 020 7253 5050	
PROPERT	Y & CONSTRUCTION CONSULTANTS 19 Hayward's Place, London, EC1R 0EH Tel: 020 7253 5050 Fax: 020 7253 5056	
PROPERT	Y & CONSTRUCTION CONSULTANTS 19 Hayward's Place, London, EC1R 0EH Tel: 020 7253 5050	uk
PROPERT	Y & CONSTRUCTION CONSULTANTS 19 Hayward's Place, London, EC1R 0EH Tel: 020 7253 5050 Fax: 020 7253 5056 Email: mail@cubitconsulting.co.	uk 5.uk
PROPERT	Y & CONSTRUCTION CONSULTANTS 19 Hayward's Place, London, EC1R 0EH Tel: 020 7253 5050 Fax: 020 7253 5056 Email: mail@cubitconsulting.co. Website: www.cubitconsulting.co. 137 Seaforth Avenue, New Malo	uk 5.uk
PROPERT V Project title: Drawing Title:	Y & CONSTRUCTION CONSULTANTS 19 Hayward's Place, London, EC1R 0EH Tel: 020 7253 5050 Fax: 020 7253 5056 Email: mail@cubitconsulting.cco. Vebsite: www.cubitconsulting.cco 137 Seaforth Avenue, New Male KT36JW	uk b.uk den, Surrey
PROPERT Project title: Drawing Title: Date: JU	Y & CONSTRUCTION CONSULTANTS 19 Hayward's Place, London, EC1R 0EH Tel: 020 7253 5050 Fax: 020 7253 5056 Email: mail@cubitconsulting.co. Website: www.cubitconsulting.co 137 Seaforth Avenue, New Malo KT36JW Proposed Ground Floor Plan	uk b.uk den, Surrey
PROPERT Project title: Drawing Title: Date: JU	Y & CONSTRUCTION CONSULTANTS 19 Hayward's Place, London, EC1R 0EH Tel: 020 7253 5050 Fax: 020 7253 5056 Email: mail@cubitconsulting.co. Vebsite: www.cubitconsulting.cc 137 Seaforth Avenue, New Male KT36JW Proposed Ground Floor Plan ne 2015 Scale: 1:50@A NJ Drawing No: Rev:	uk b.uk den, Surrey

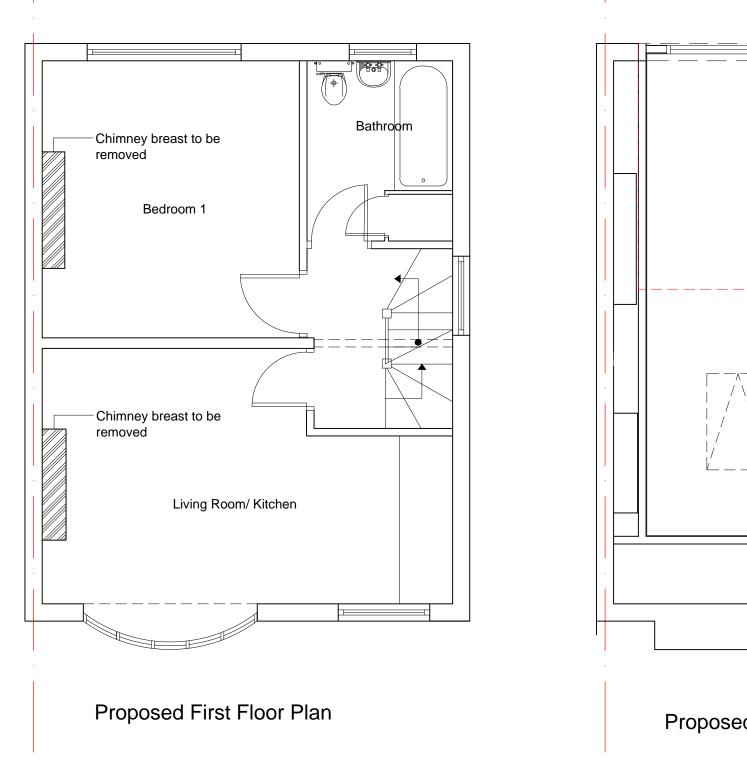


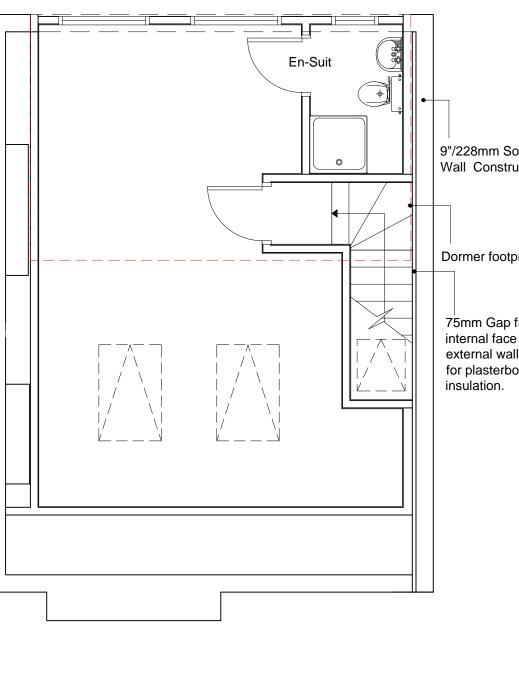

Proposed Second Floor Plan

Page 54

		ving is copyright and shall not be any other purpose without written rs.	
	Do not co	py from this drawing, use figured	dimensions only.
		ing must be read in conjunction w awings and documentation.	vith all other
		ontractor's responsibility to ensure Building Regulations.	e compliance
		ontractor's responsibility to check ny discrepancy to be reported imi	
		nd sizes shown are indicative only nation by the relevant Specialist S	
	Revision	Description	Date
alid			
olid uction			
orint			
from the e of the Il to allow			
oard and			
	CURIT	CONSULTI	
		CONSTRUCTION CONSUL	
		19 Hayward's Place London,	e,
		EC1R 0EH	
		Tel: 020 7253 505	0
	Em	Fax: 020 7253 505 ail: mail@cubitconsulti	-
		osite: www.cubitconsult	
		7 Seaforth Avenue, Nev 36JW	w Malden, Surrey
	Drawing Title: Pro	posed First Floor and S	Second Floor Plan
		-	50@A3
	Drawn By: S.F	-	
	Job No: 9397	Drawing No:	REV A
	This dr.	rawing must not be reproduced in whole or part wit t scale from this drawing. Written dimensions to	hout written consent

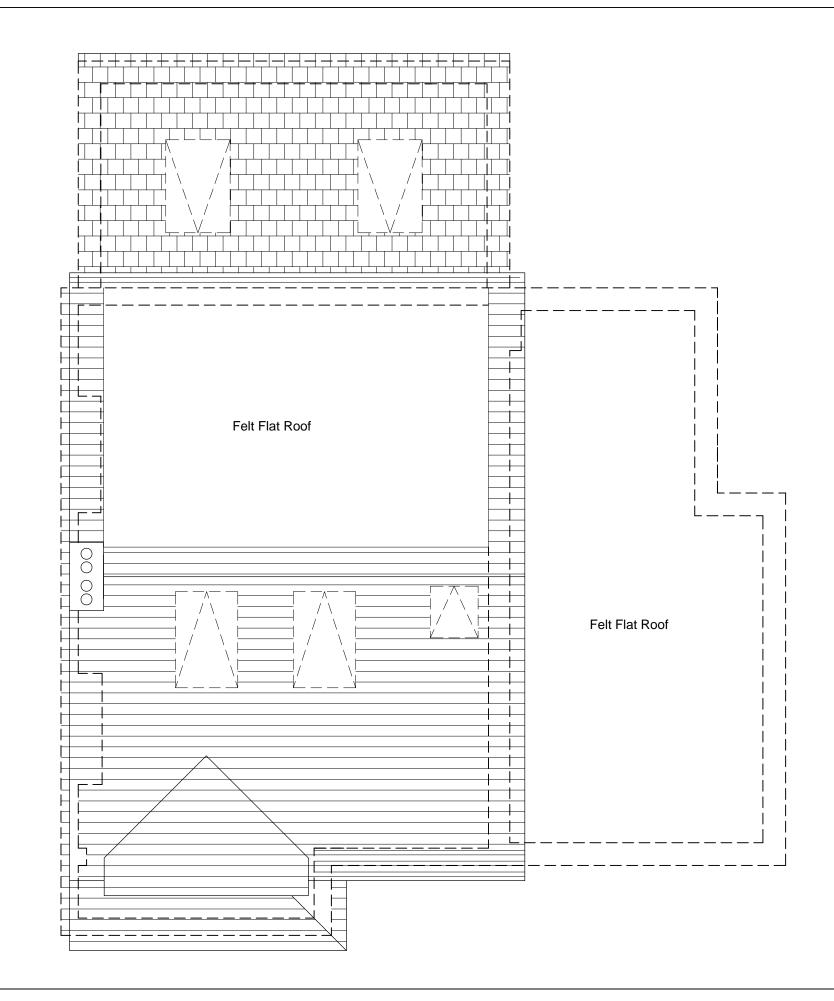


T		
used	drawing is copyright and shall not be reproduced f for any other purpose without written permission authors.	
Do n	not copy from this drawing, use figured dimensions	s only.
	drawing must be read in conjunction with all other ed drawings and documentation.	
	the contractor's responsibility to ensure compliance the Building Regulations.	e
	the contractor's responsibility to check all dimensi ite, any discrepancy to be reported immediately.	ons
	ails and sizes shown are indicative only and are su onfirmation by the relevant Specialist Sub-contract	
Revision	Description	Date
	ITCONSULTING Y & CONSTRUCTION CONSULTANTS 19 Hayward's Place, London, EC1R 0EH	
	Tel: 020 7253 5050	
	Fax: 020 7253 5050	
	Email: mail@cubitconsulting.co.uk Website: www.cubitconsulting.co.u	
Project title:	137 Seaforth Avenue, New Malde KT36JW	
Drawing Title:	Proposed Roof Plan	
Date: JU	ine 2015 <sub>Scale:</sub> 1:50@A3	
Drawn By:	NJ	
Job No:	Drawing No: Rev:	
93	397 009 -	
1	This drawing must not be reproduced in whole or part without written cons Do not scale from this drawing. Written dimensions to be checked on s	ent ite



Proposed Rear Elevation



Proposed Front Elevation

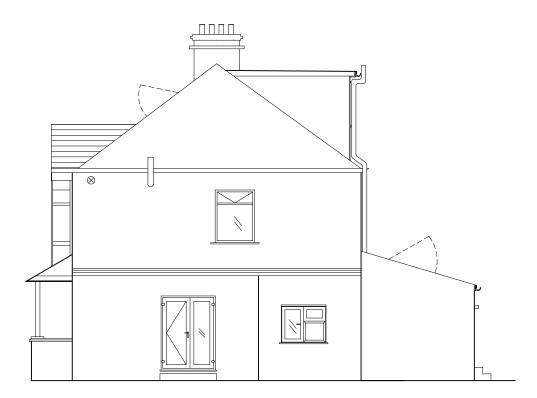

Proposed Side Elevation

usec	drawing is copyright and shall not be reproduc for any other purpose without written permissi	
	authors. ot copy from this drawing, use figured dimensio	
	drawing must be read in conjunction with all ot	
	ed drawings and documentation.	
with	he contractor's responsibility to ensure complia the Building Regulations.	
on s	he contractor's responsibility to check all dimer ite, any discrepancy to be reported immediately	/.
	ils and sizes shown are indicative only and are infirmation by the relevant Specialist Sub-contr	
Revision	Description	Date
		_
	ITCONSULTING	
	ITCONSULTING	
	Y & CONSTRUCTION CONSULTANTS	
	y & construction consultants 19 Hayward's Place, London,	
	y & construction consultants	
	y & construction consultants 19 Hayward's Place, London,	
	Y & CONSTRUCTION CONSULTANTS 19 Hayward's Place, London, EC1R 0EH Tel: 020 7253 5050 Fax: 020 7253 5056	C
PROPERT	Y & CONSTRUCTION CONSULTANTS 19 Hayward's Place, London, EC1R 0EH Tel: 020 7253 5050 Fax: 020 7253 5056 Email: mail@cubitconsulting.co.	uk
PROPERT	Y & CONSTRUCTION CONSULTANTS 19 Hayward's Place, London, EC1R 0EH Tel: 020 7253 5050 Fax: 020 7253 5056	uk
PROPERT	Y & CONSTRUCTION CONSULTANTS 19 Hayward's Place, London, EC1R 0EH Tel: 020 7253 5050 Fax: 020 7253 5056 Email: mail@cubitconsulting.co.	uk .uk
PROPERT	Y & CONSTRUCTION CONSULTANTS 19 Hayward's Place, London, EC1R 0EH Tel: 020 7253 5050 Fax: 020 7253 5056 Email: mail@cubitconsulting.co. Website: www.cubitconsulting.co 137 Seaforth Avenue, New Malo KT36JW	uk .uk
PROPERT Project title: Drawing Title:	Y & CONSTRUCTION CONSULTANTS 19 Hayward's Place, London, EC1R 0EH Tel: 020 7253 5050 Fax: 020 7253 5056 Email: mail@cubitconsulting.co. Website: www.cubitconsulting.co 137 Seaforth Avenue, New Malo KT36JW	uk .uk den, Surre
PROPERT Project title: Drawing Title:	Y & CONSTRUCTION CONSULTANTS 19 Hayward's Place, London, EC1R 0EH Tel: 020 7253 5050 Fax: 020 7253 5056 Email: mail@cubitconsulting.co. Website: www.cubitconsulting.co 137 Seaforth Avenue, New Malo KT36JW Proposed Elevations	uk .uk den, Surre
PROPERT Project title: Drawing Title: Date: AL Drawn By: Job No:	Y & CONSTRUCTION CONSULTANTS 19 Hayward's Place, London, EC1R 0EH Tel: 020 7253 5050 Fax: 020 7253 5056 Email: mail@cubitconsulting.co. Website: www.cubitconsulting.co 137 Seaforth Avenue, New Malo KT36JW Proposed Elevations Igust 2015 Scale: 1:100@/ S.F Drawing No: Rev:	uk .uk den, Surre