


This map is based on Ordnance Survey material with the permission of Ordnance Survey on behalf of HMSO. Unauthorised reproduction infringes Crown Copyright and may lead to prosecution or Civil proceedings. London Borough of Merton 100019259. 2012.

150 Lower Morden Lane

Scale 1/1250
Date 23/11/2015




London Borough of Merton
100 London Road
Morden
Surrey
SM4 5DX



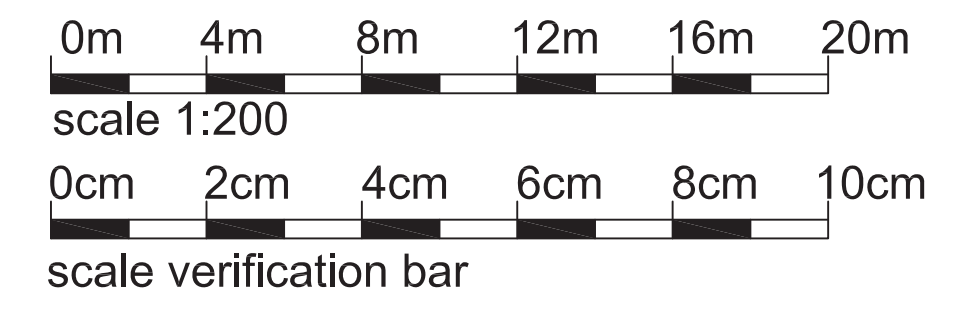

This drawing prints at A1.

LOWER MORDEN LANE

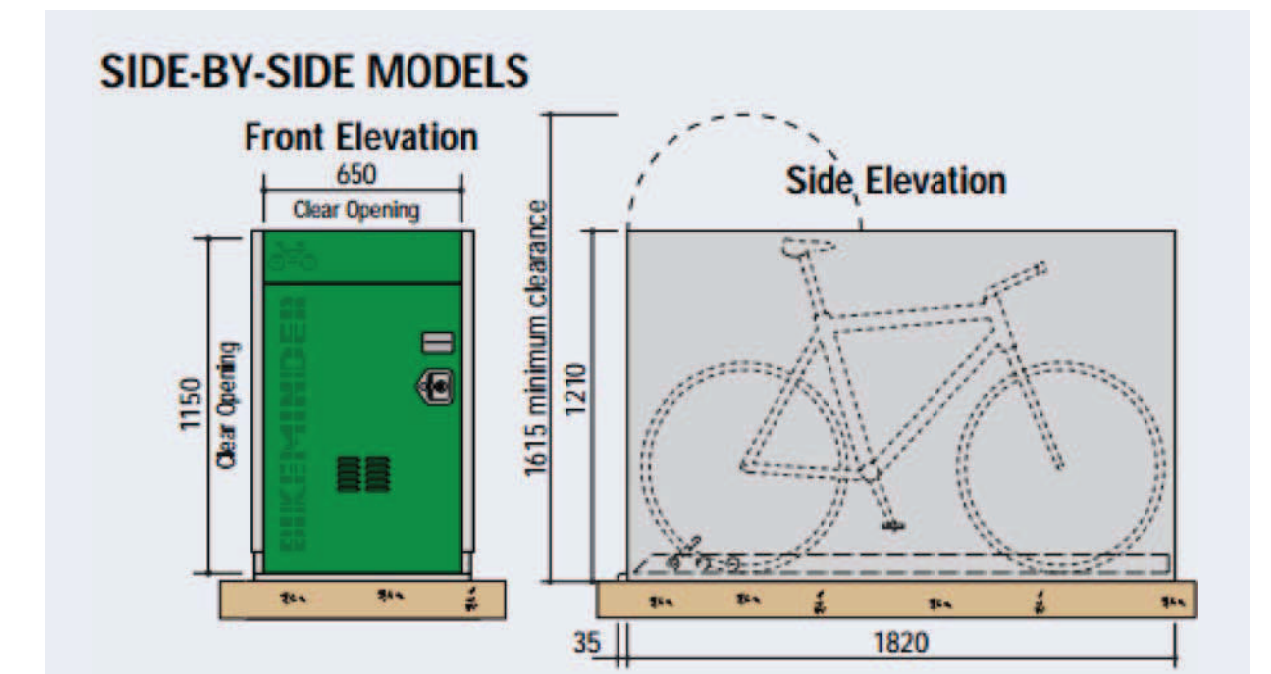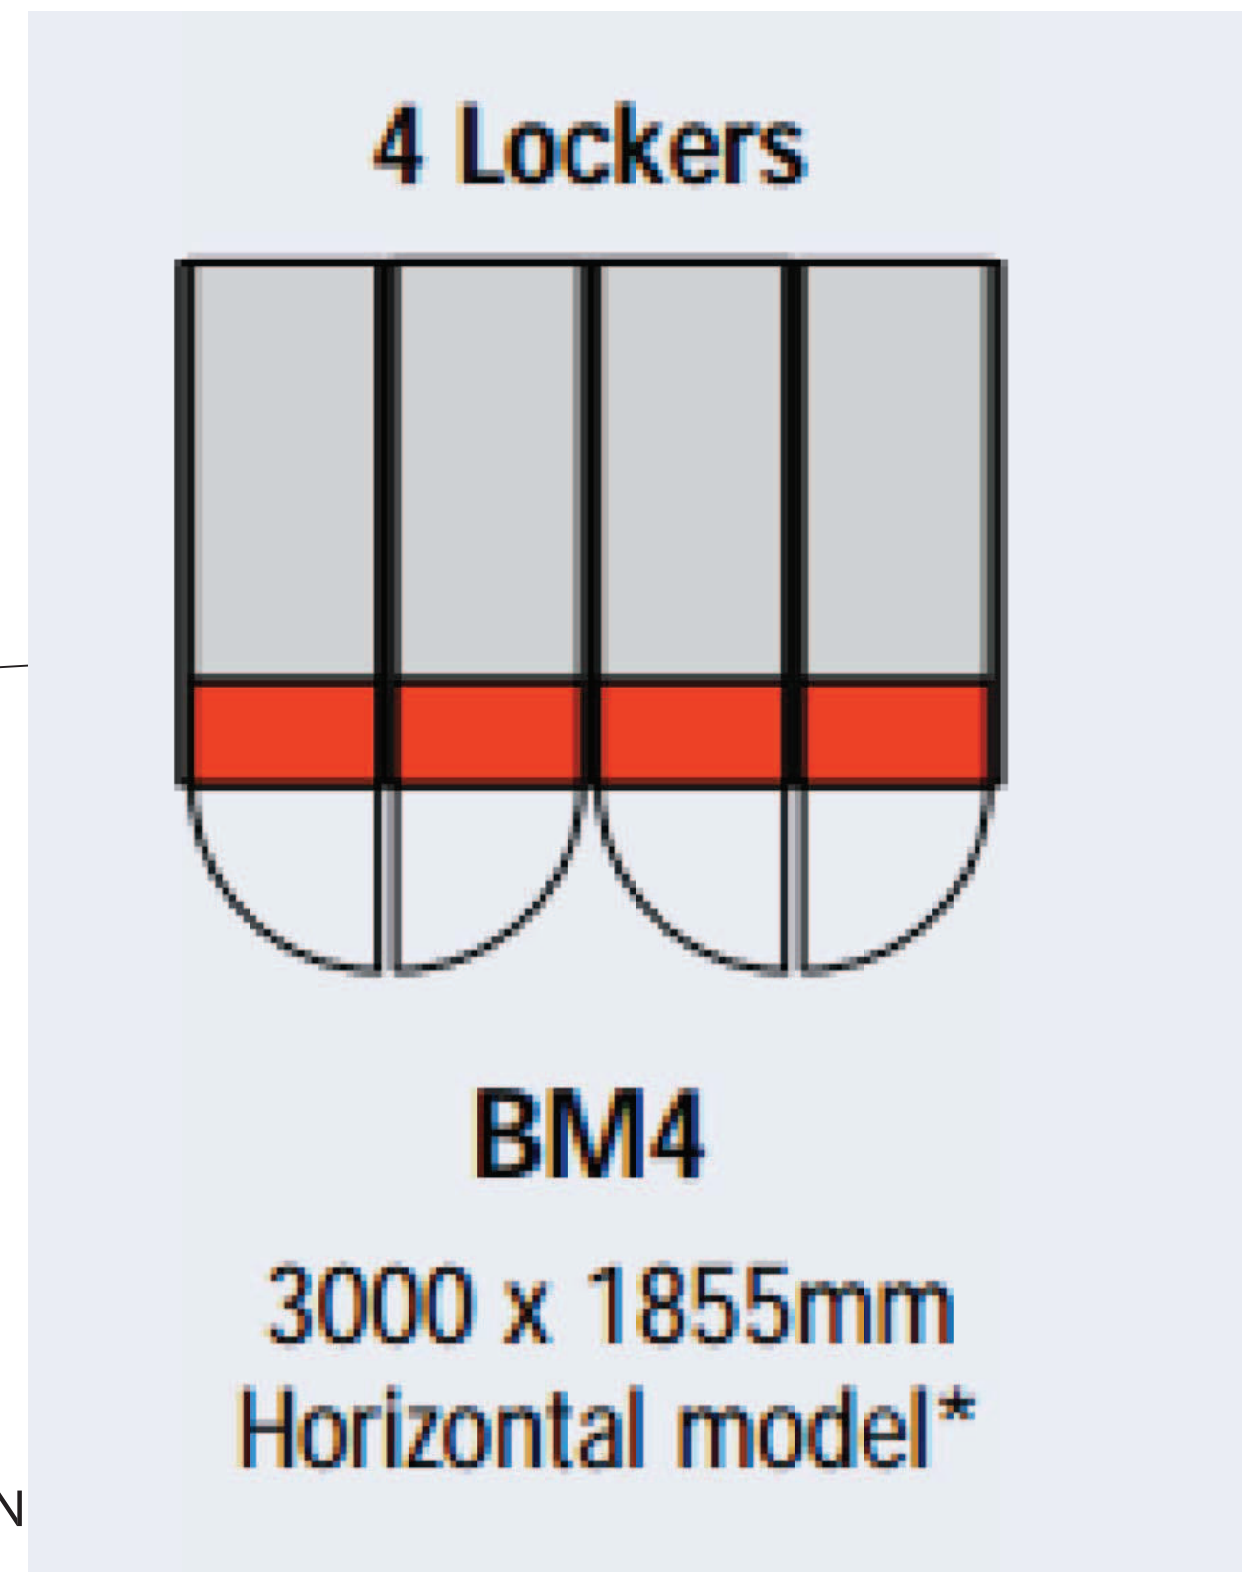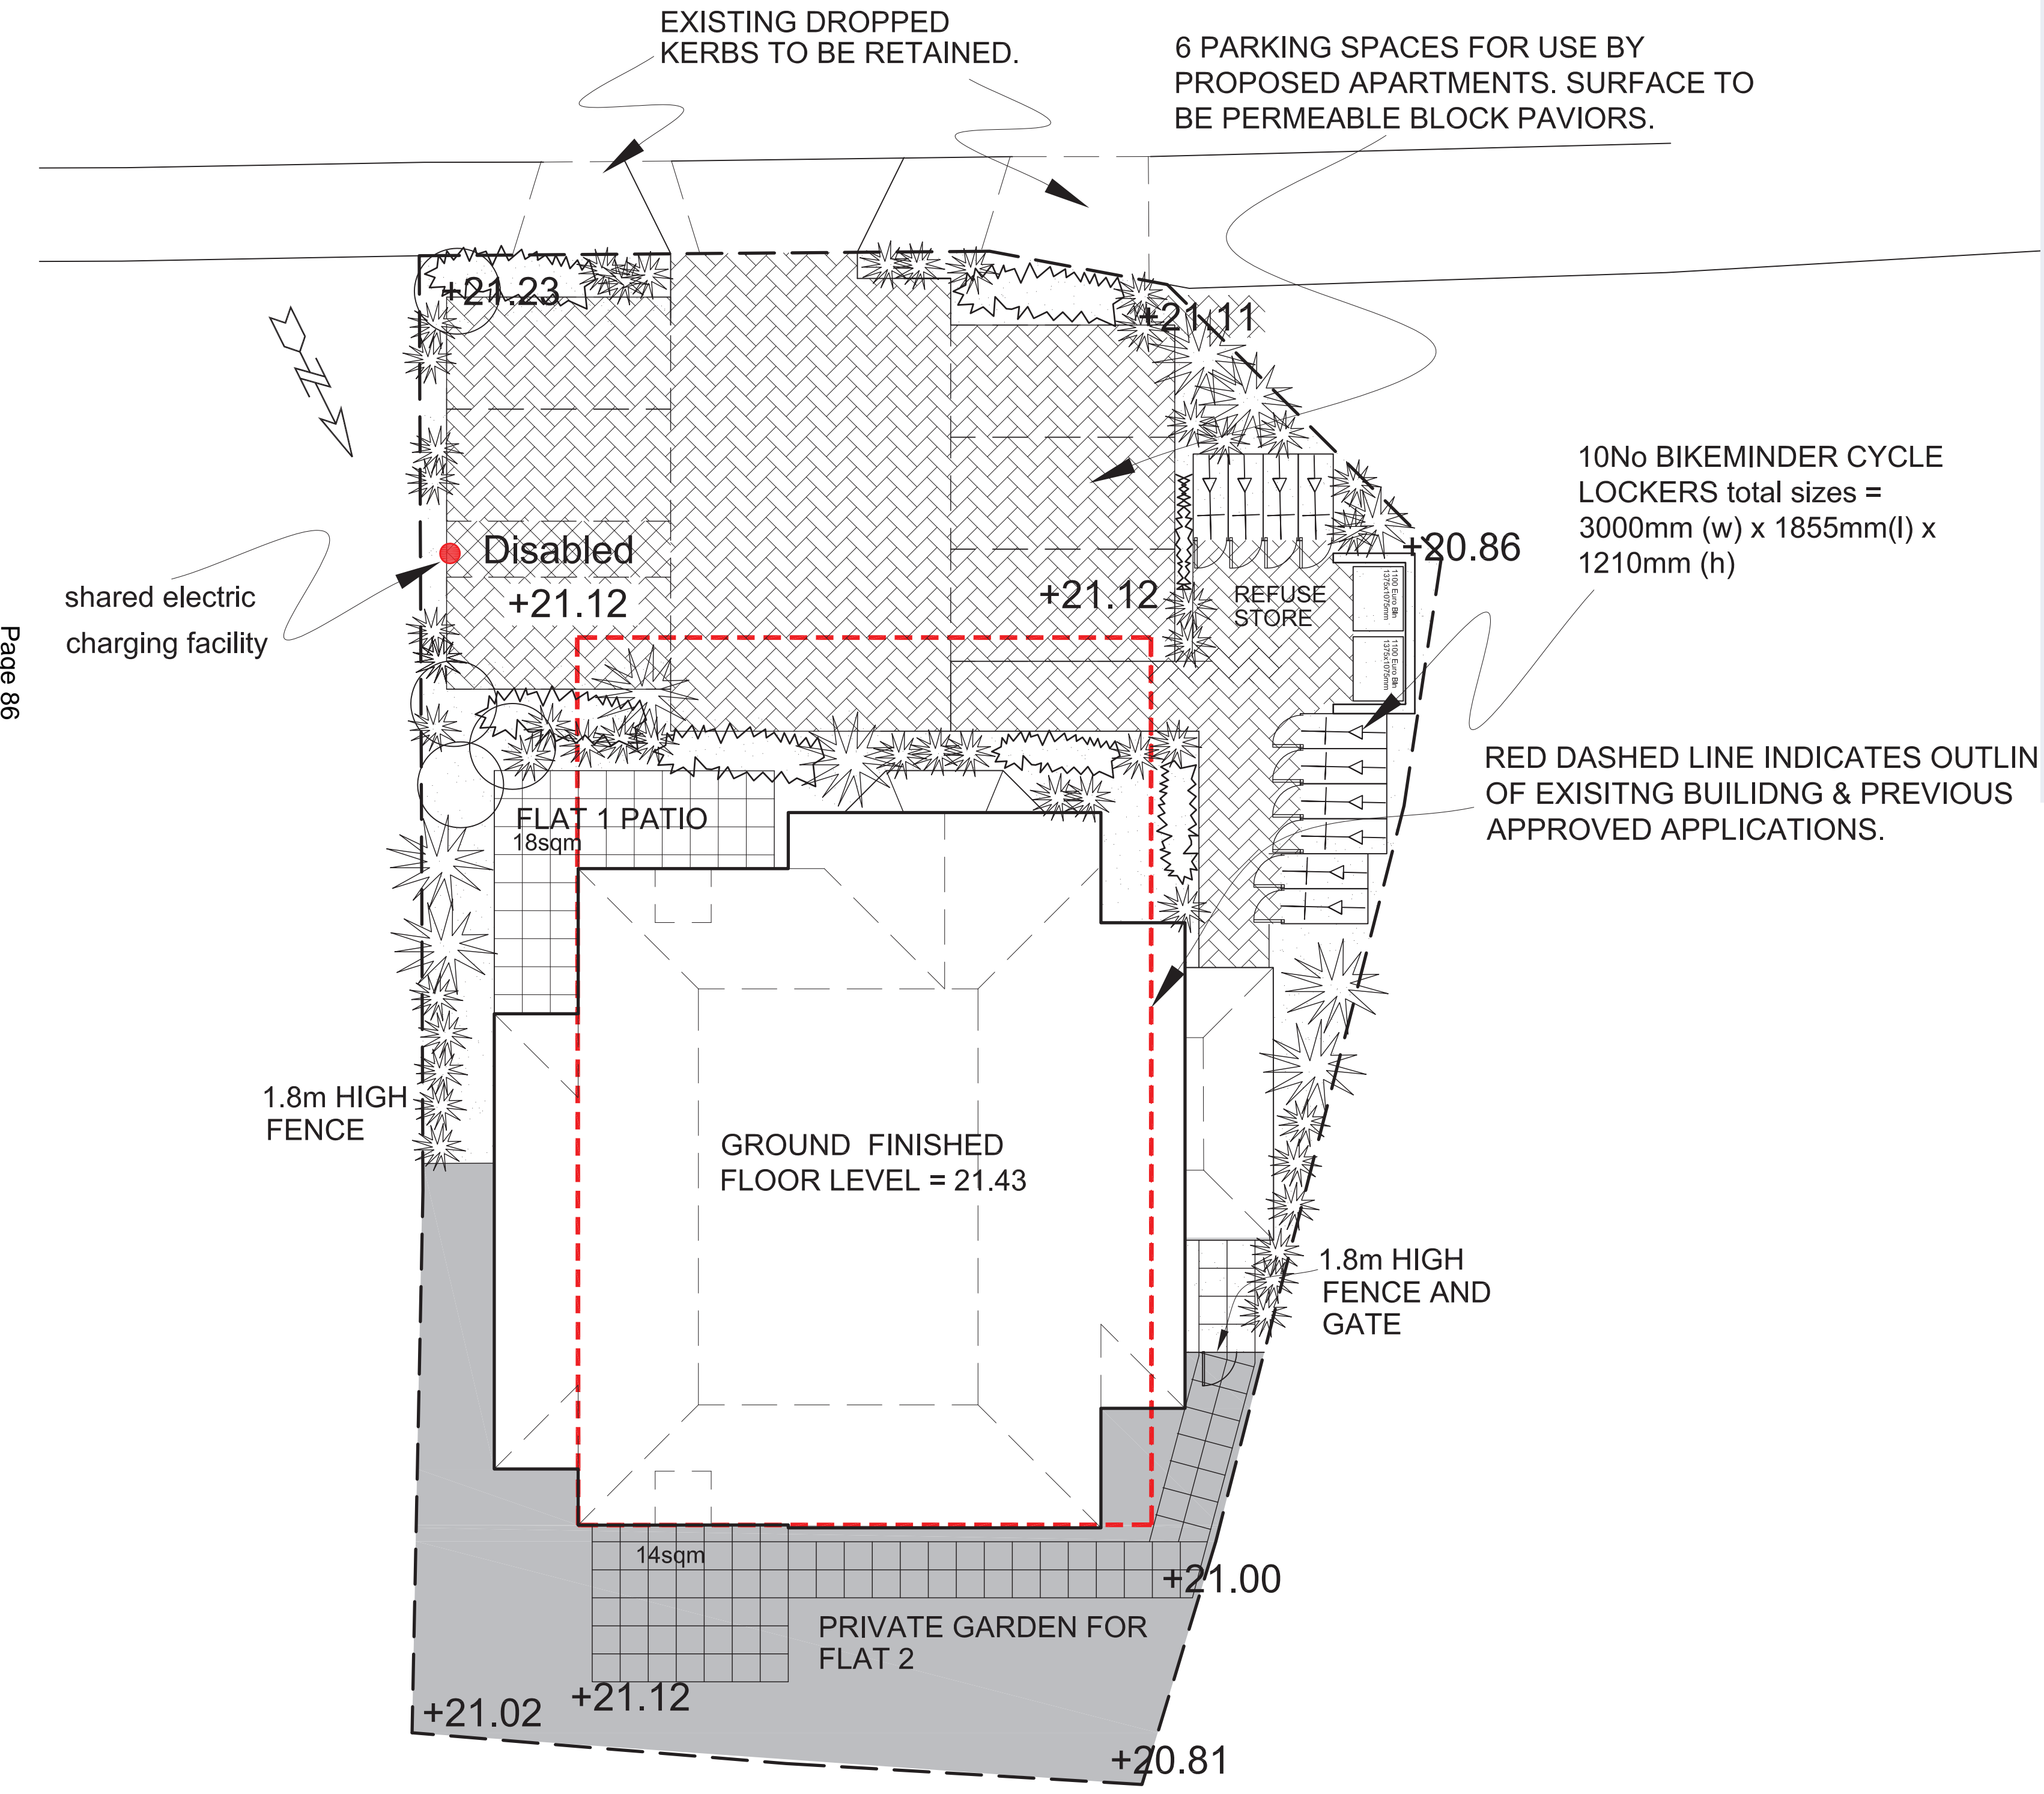

DETAILS OF BIKEMINDER CYCLE LOCKERS nts

Page 86

SITE PLAN 1:100

Rev: C NOV 15
amenity areas added.

Rev: B NOV 15
ELECTRIC CHARGING POINT ADDED
CYCLE SPACES INCREASED TO 10.
DISABLED PARKING BAY SHOWN.

A MINOR AMENDMENTS. OCT 15

Hillmandesign Ltd
Architectural Practice

24 Crichton Road
Carshalton Beeches
Surrey, SM5 3LS
t:(020) 8715 5584
f:(020) 8715 8134
mail@hillmandesign.co.uk


PROJECT
THE OLD LIBRARY
150 LOWER MORDEN LANE,
MORDEN, SURREY, SM4 4SJ

DRAWING
SITE PLANS

SCALE 1:100 DATE JUNE 15
DRAWING NO MRD/NB/001 REVISION C

0m 2m 4m 6m 8m 10m
 scale 1:100
 0cm 2cm 4cm 6cm 8cm 10cm
 scale verification bar
 This drawing prints at A1.


RED DASHED LINE INDICATES
 OUTLINE OF APPROVED SCHEME

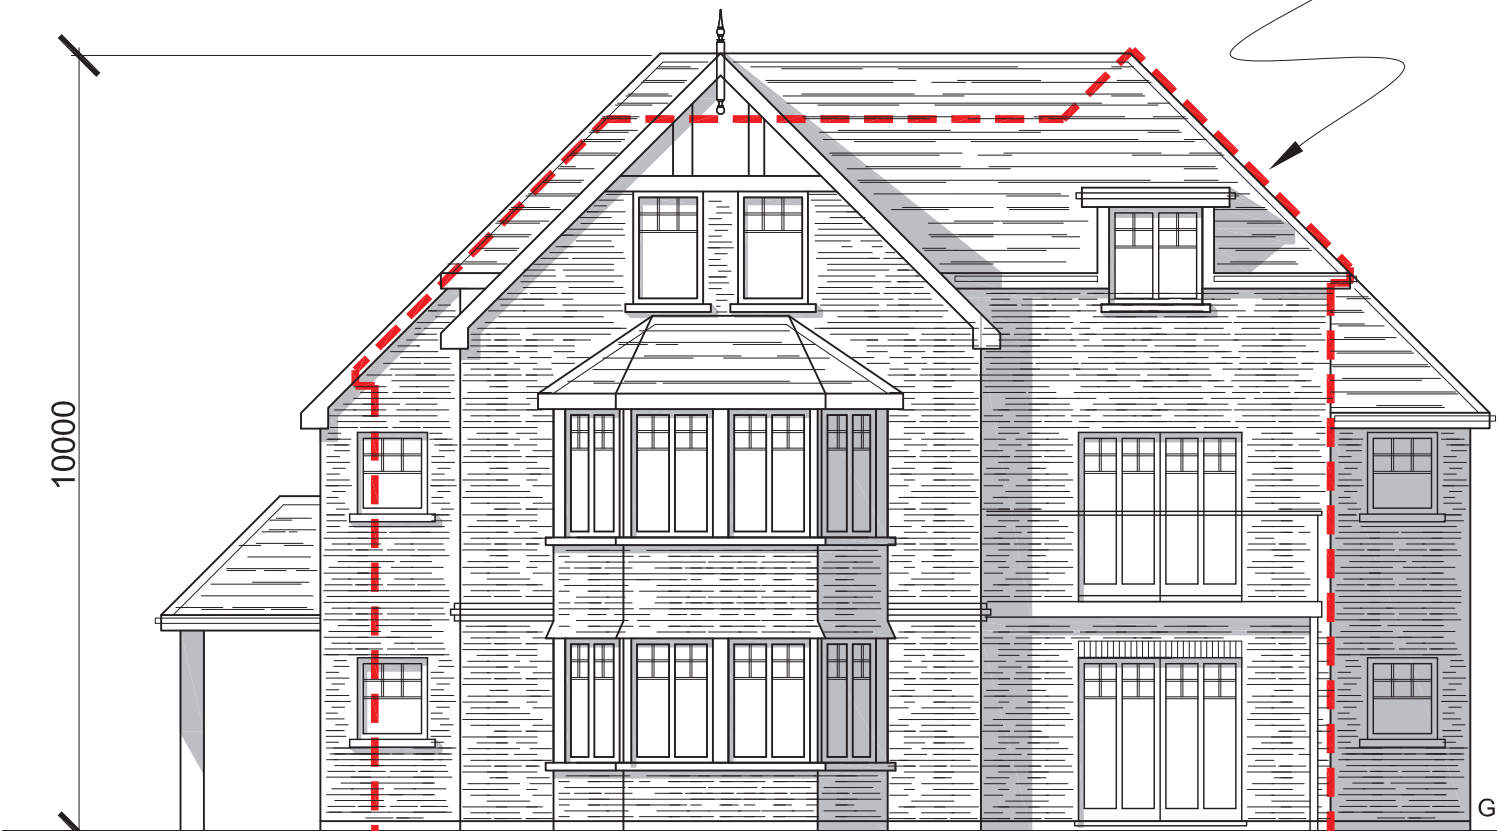


PROPOSED FRONT ELEVATION 1:100



PROPOSED REAR ELEVATION 1:100

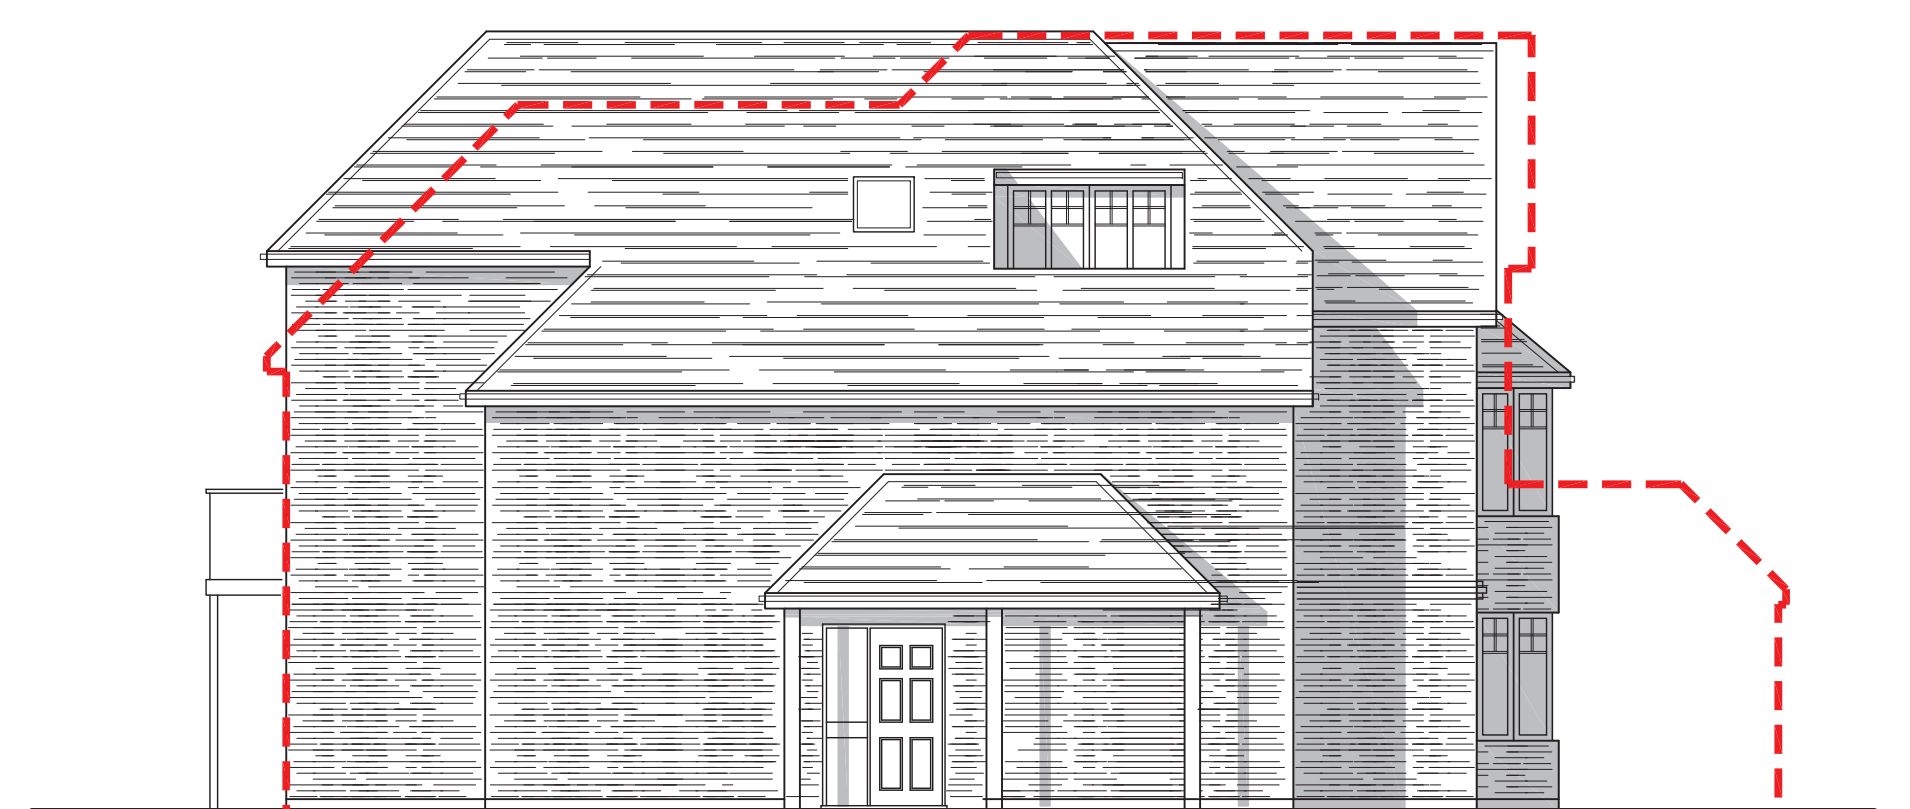


PROPOSED SIDE ELEVATION 1:100

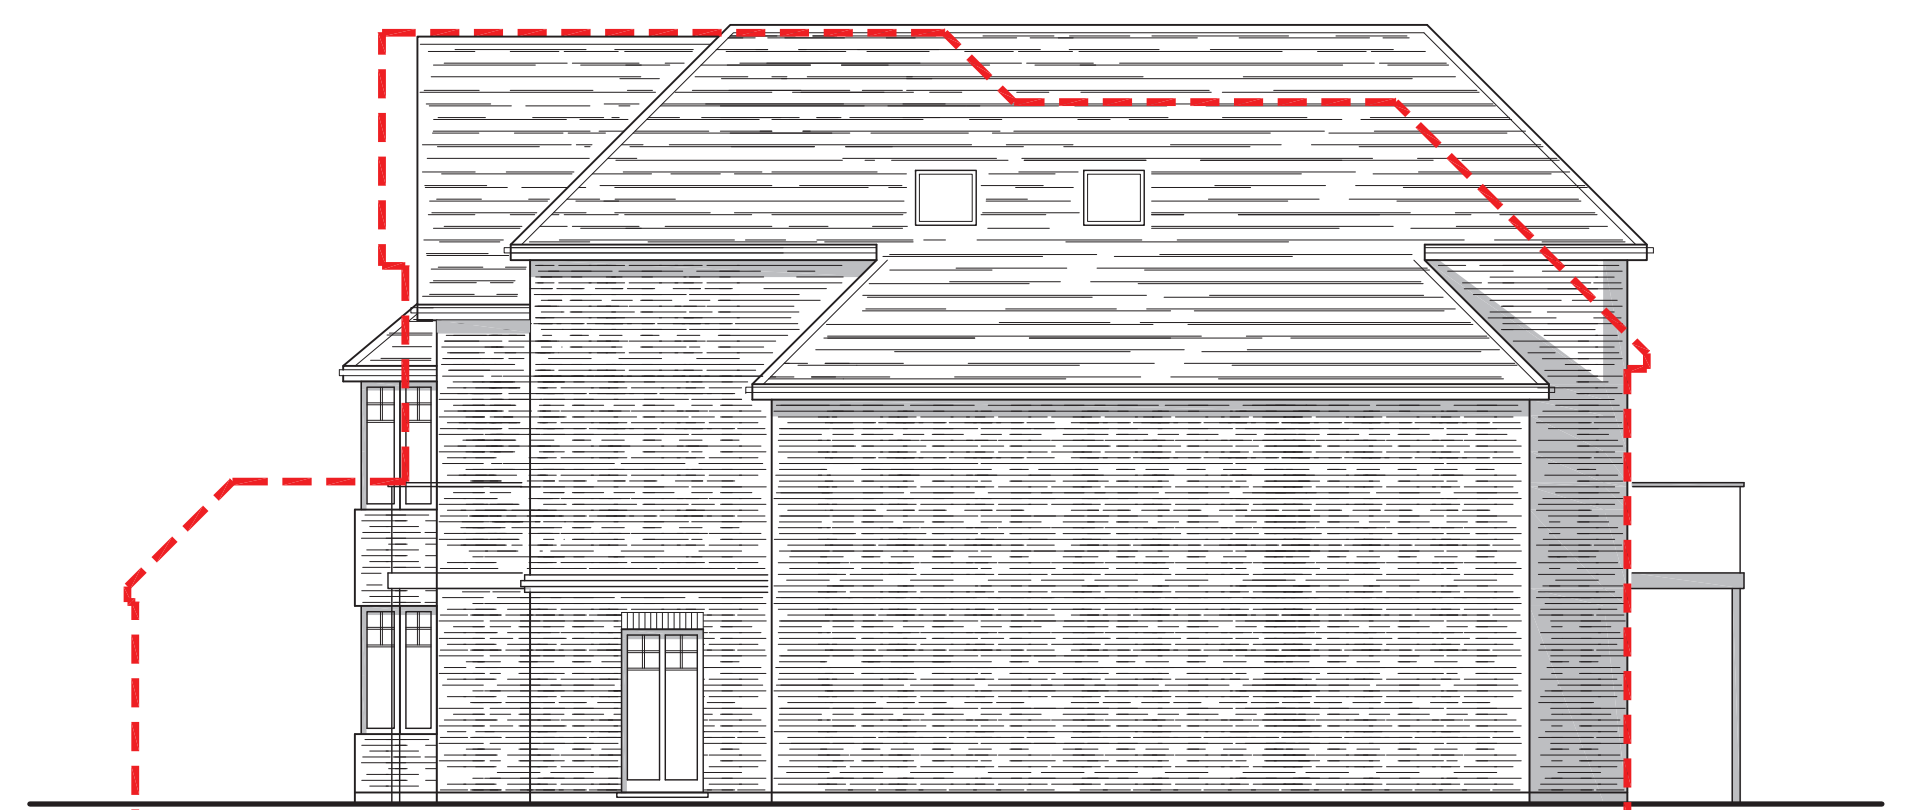


PROPOSED SIDE ELEVATION 1:100


Page 87

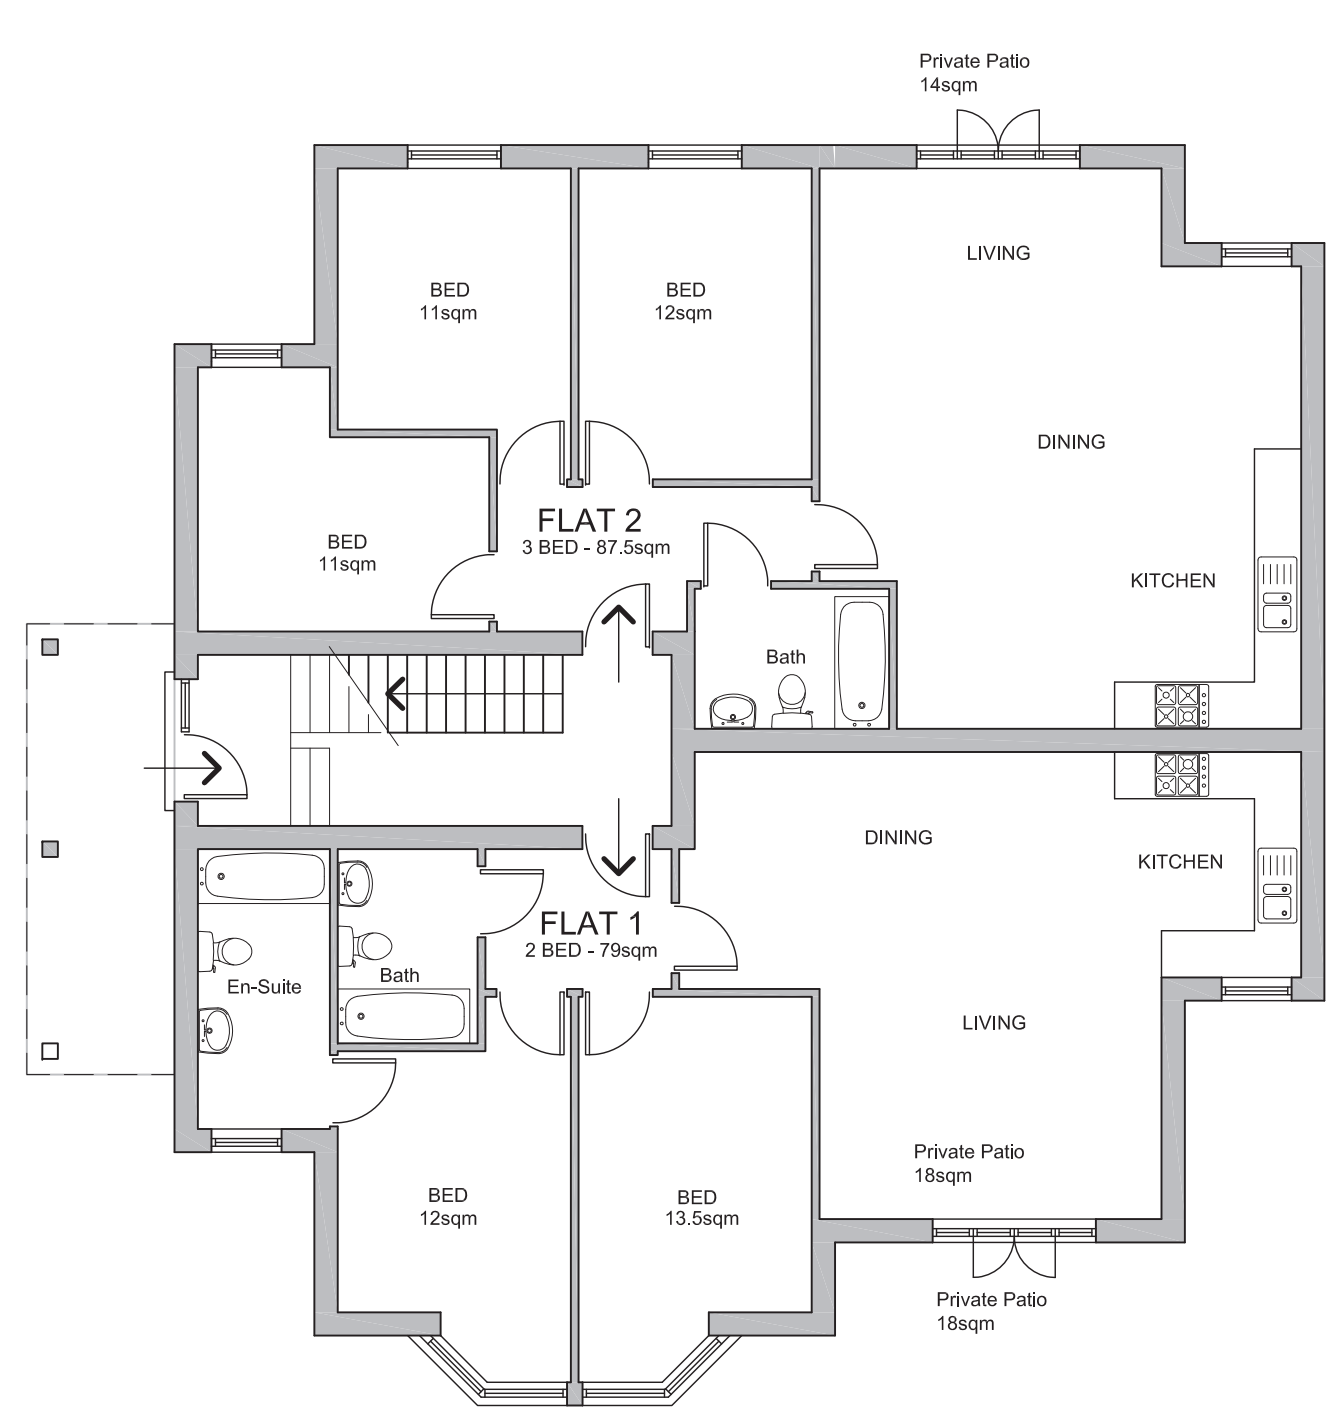

PROPOSED GROUND FLOOR PLAN 1:100

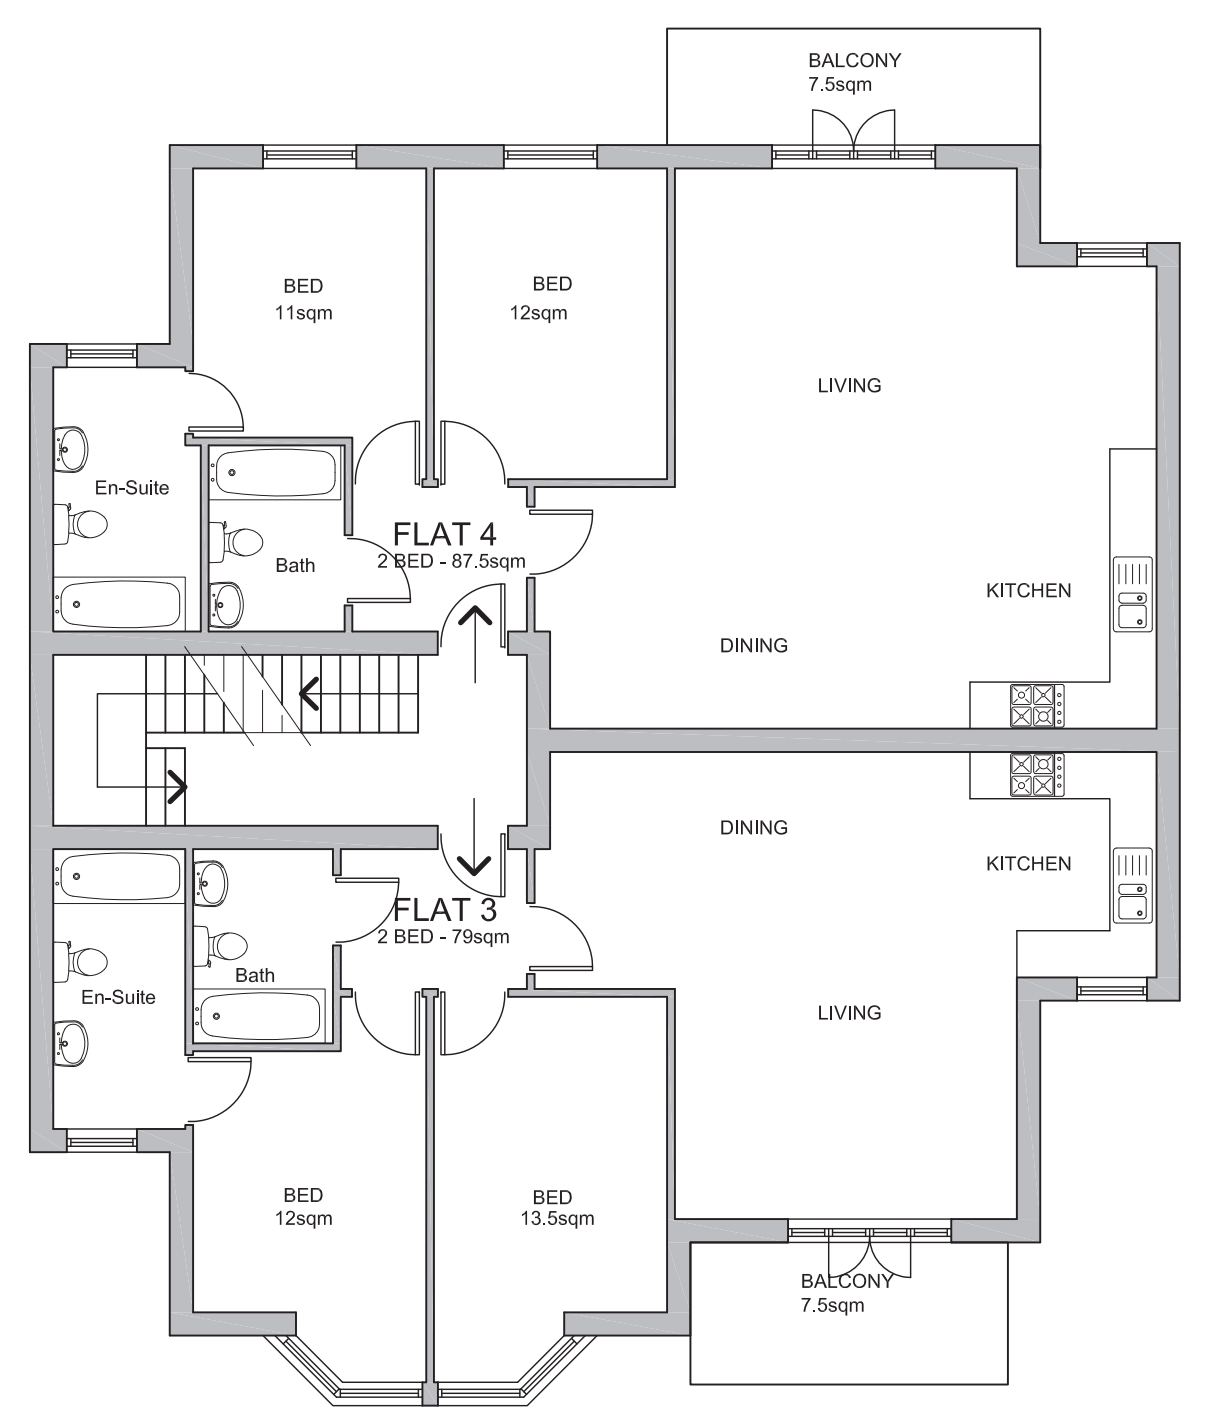

PROPOSED FIRST FLOOR PLAN 1:100

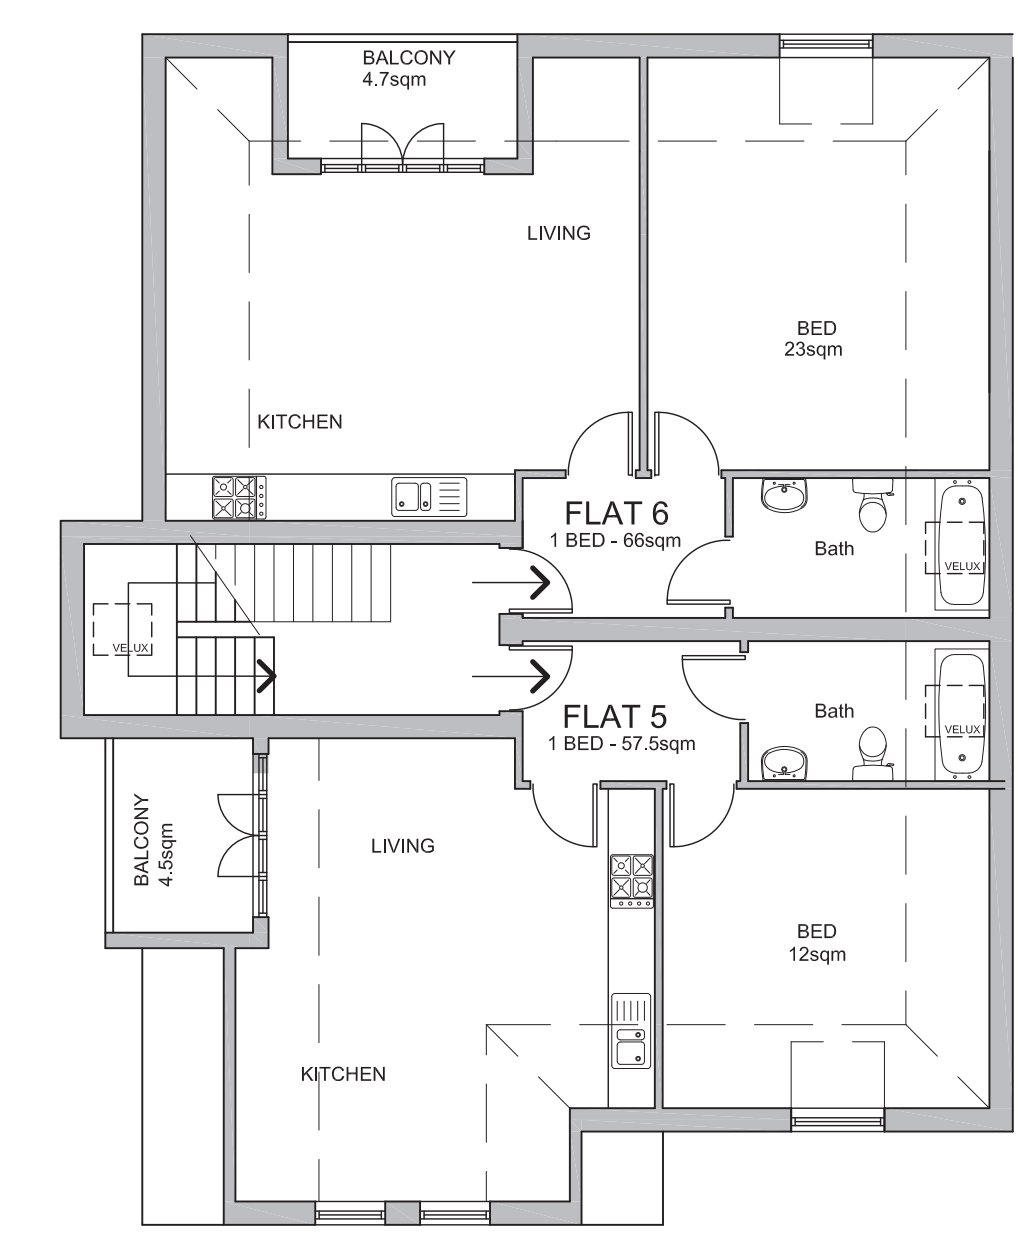

PROPOSED SECOND FLOOR PLAN 1:100

Rev: C NOV 15
 amenity areas added.
 Dimension to highest part shown
 B BEDROOM AREAS ADDED NOV 15
 A MINOR AMENDMENTS. OCT 15


Hillmandesign Ltd
 Architectural Practice

24 Crichton Road
 Carshalton Beeches
 Surrey, SM5 3LS
 t:(020) 8715 5584
 f:(020) 8715 8134
 mail@hillmandesign.co.uk

PROJECT
 THE OLD LIBRARY
 150 LOWER MORDEN LANE,
 MORDEN, SURREY, SM4 4SJ

DRAWING
 PROPOSED PLANS & ELEVATIONS

SCALE	DATE
1:100	JUN 15
DRAWING NO	REVISION
MRD/NB/101	C

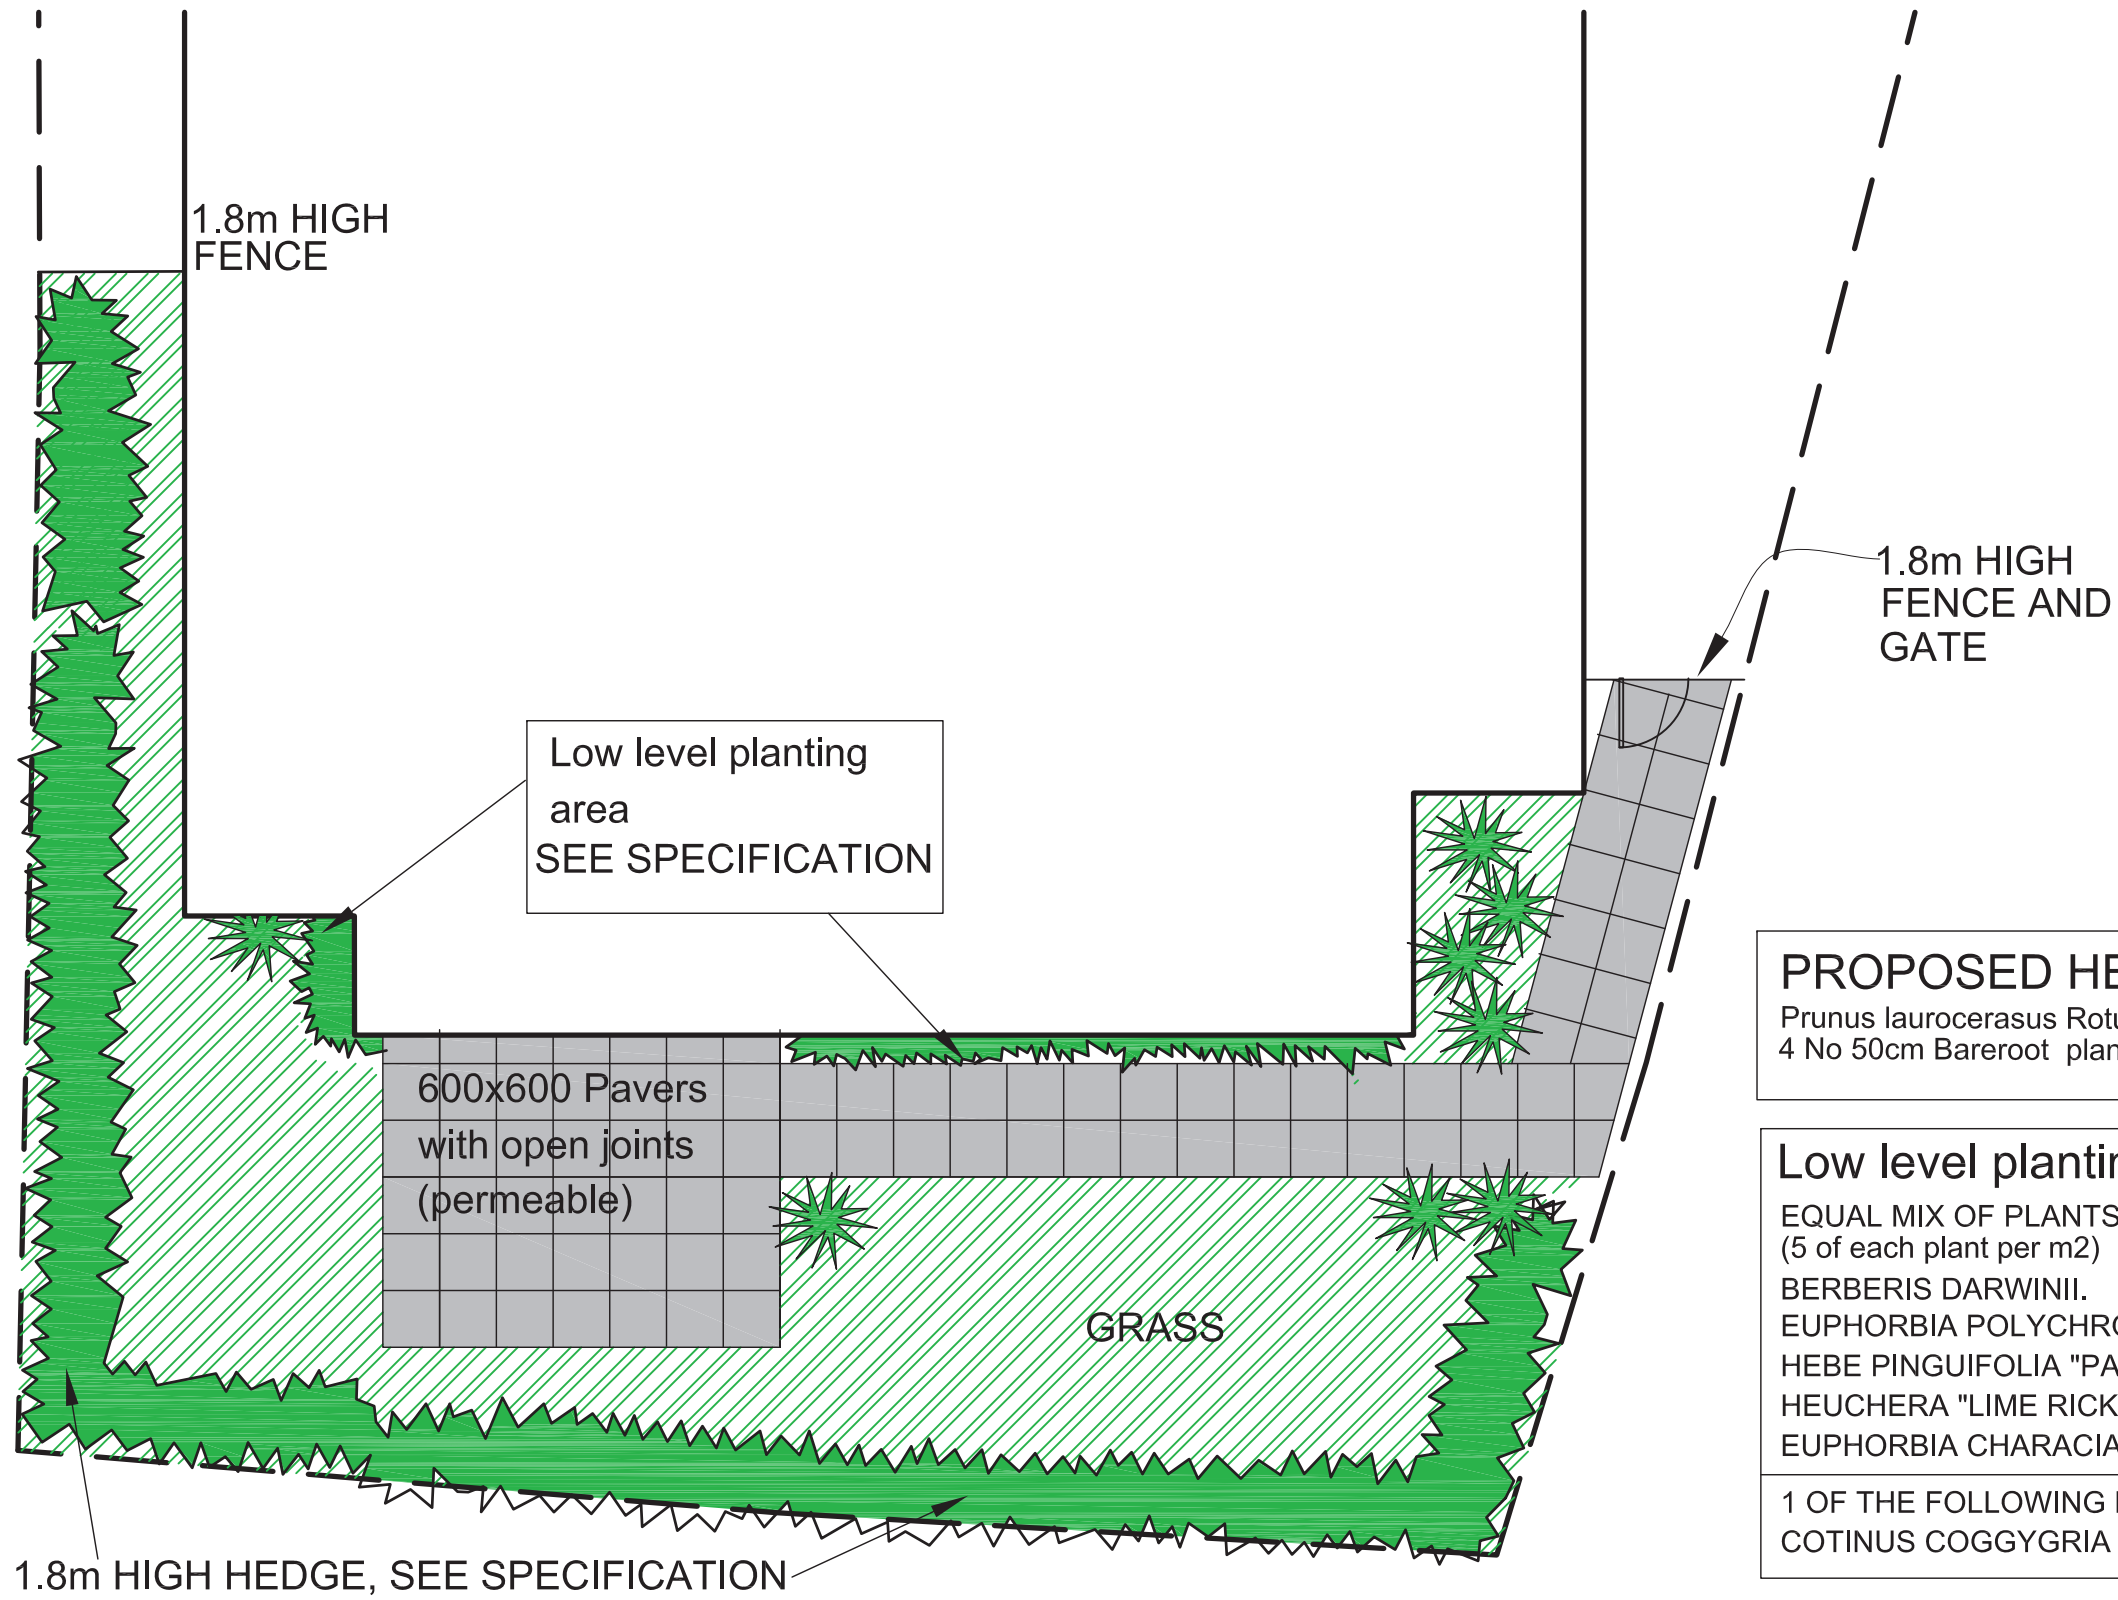

PROPOSED HEDGE
Prunus laurocerasus Rotundifolia
 4 No 50cm Bareroot plants per m2

Low level planting areas
 EQUAL MIX OF PLANTS BELOW AT 25 PLANTS per m2:
 (5 of each plant per m2)

<i>BERBERIS DARWINII.</i>	3L	30/40.
<i>EUPHORBIA POLYCHROME</i>	2L	60/80
<i>HEBE PINGUIFOLIA "PAGEI"</i>	2L	20/40
<i>HEUCHERA "LIME RICKY"</i>	2L	
<i>EUPHORBIA CHARACIAS SSP. WULFENII</i>	3L	

1 OF THE FOLLOWING PLANT per m2:
COTINUS COGGYGRIA "ROYAL PURPLE" 10L 60/80

A MINOR AMENDMENTS. OCT 15

THE OLD LIBRARY
 150 LOWER MORDEN LANE,
 MORDEN, SURREY, SM4 4SJ

LANDSCAPING LAYOUT 1:100

MRD/NB/1000 A