

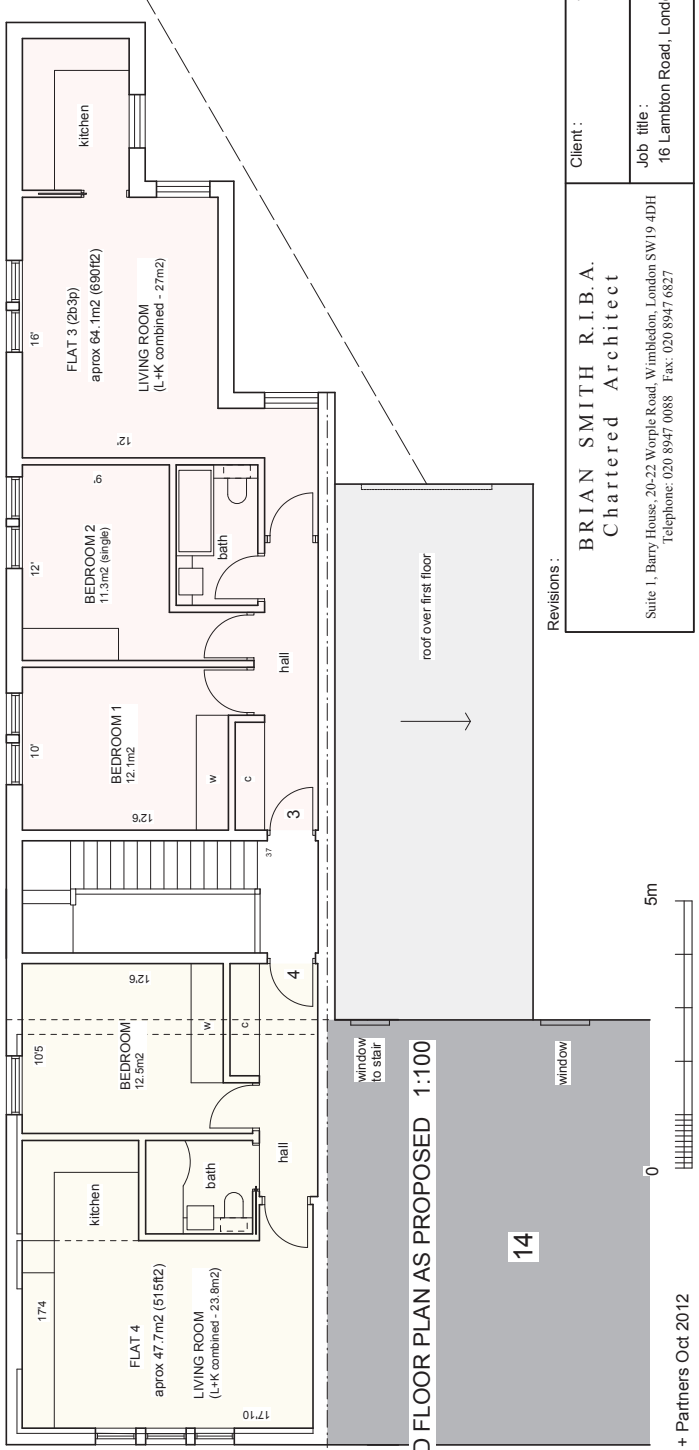


FIRST FLOOR PLAN AS PROPOSED 1:100

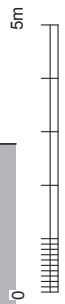

SECOND FLOOR PLAN AS PROPOSED 1:100

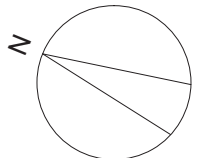

Revisions :		Client :		Scale : 1:100 @ A3		Drawing title :	
BRIAN SMITH R.I.B.A. Chartered Architect		16 Lambton Road, London SW20		Date : Feb 2013		1st and 2nd FLOOR PLANS AS PROPOSED	
Suite 1, Barry House, 20-22 Worpole Road, Wimbledon, London SW19 4DH Telephone: 020 8947 0088 Fax: 020 8947 6827		Job title :		Drawn :		489	
		16 Lambton Road, London SW20				8 A	

Copyright 2013

This page is intentionally left blank