

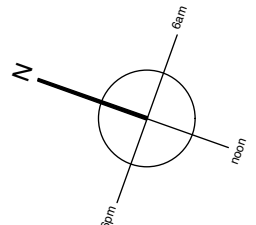


- CIRCULATION
- BEDROOMS
- LIVING SPACES
- BATHROOMS AND WET AREAS
- KITCHENS AND HOT AREAS
- STORE
- APPROVED PLANNING APPLICATION 09/P1295 FOOTPRINT

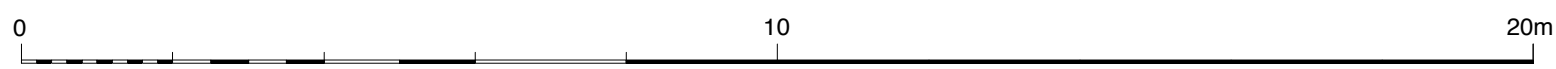


MBA, 1 Compton Road
Wimbledon, London SW19 7QA
Phone +44 (0) 20 8946 4141
Fax +44 (0) 20 8946 2299
Email mba@marcus-beale.co.uk
www.marcus-beale.co.uk


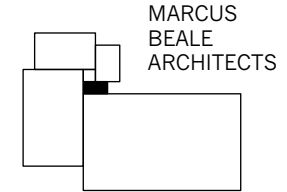


REV P1 - 07/12/15 - Issued for planning
Revisions


31B ARTERBERRY ROAD		PROPOSED
FIRST FLOOR		
Scale 1:100@A3	Drawn PM	664/ 005 P1
Date NOV 2015	Check AS	

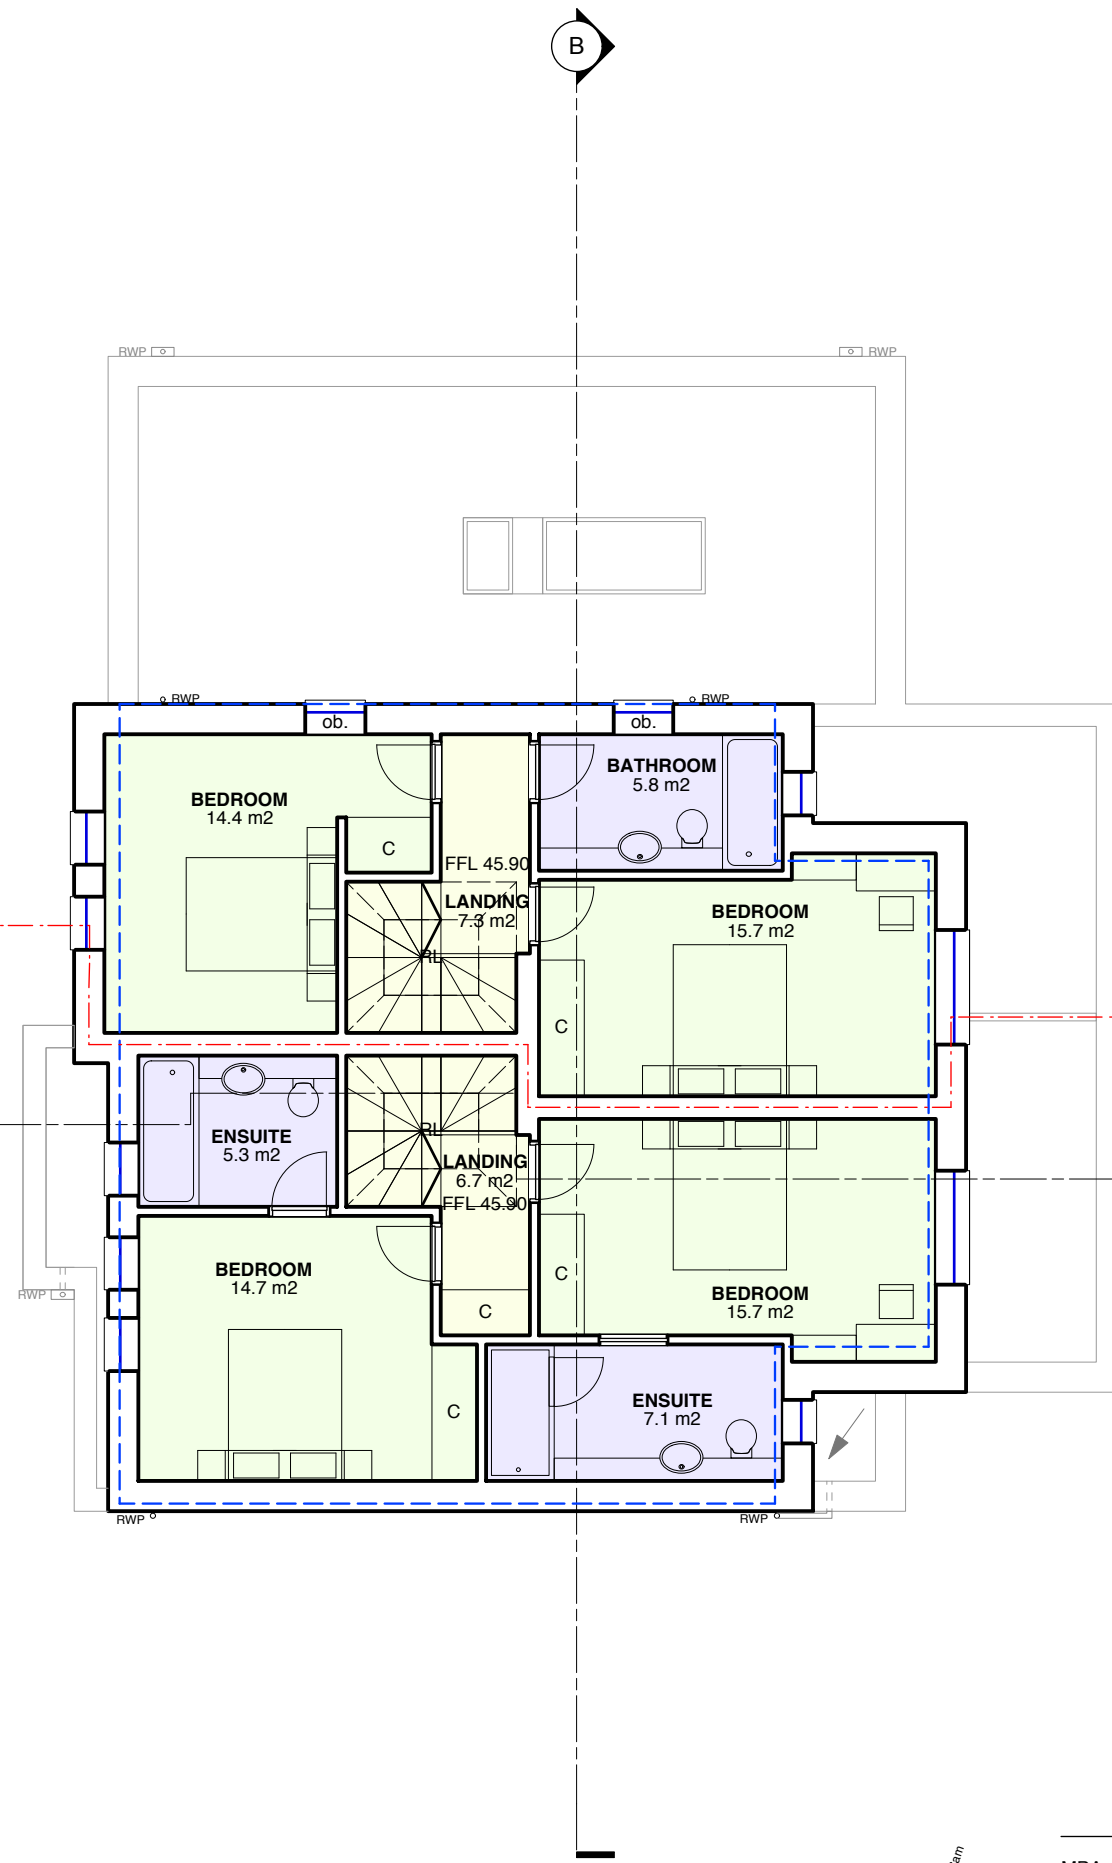

- CIRCULATION
- BEDROOMS
- LIVING SPACES
- BATHROOMS AND WET AREAS
- KITCHENS AND HOT AREAS
- STORE
- APPROVED PLANNING APPLICATION 09/P1295 FOOTPRINT

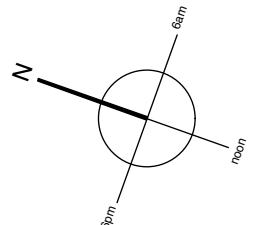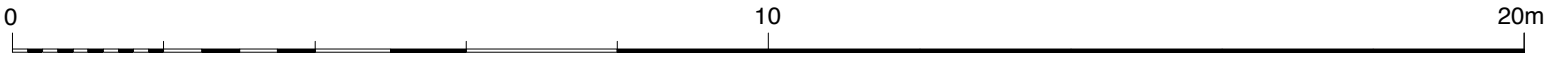


MBA, 1 Compton Road
Wimbledon, London SW19 7QA
Phone +44 (0) 20 8946 4141
Fax +44 (0) 20 8946 2299
Email mba@marcus-beale.co.uk
www.marcus-beale.co.uk


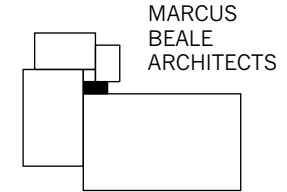


REV P1 - 07/12/15 - Issued for planning
Revisions


31B ARTERBERRY ROAD		PROPOSED
SECOND FLOOR		
Scale 1:100@A3	Drawn PM	664/ 006 P1
Date NOV 2015	Check AS	

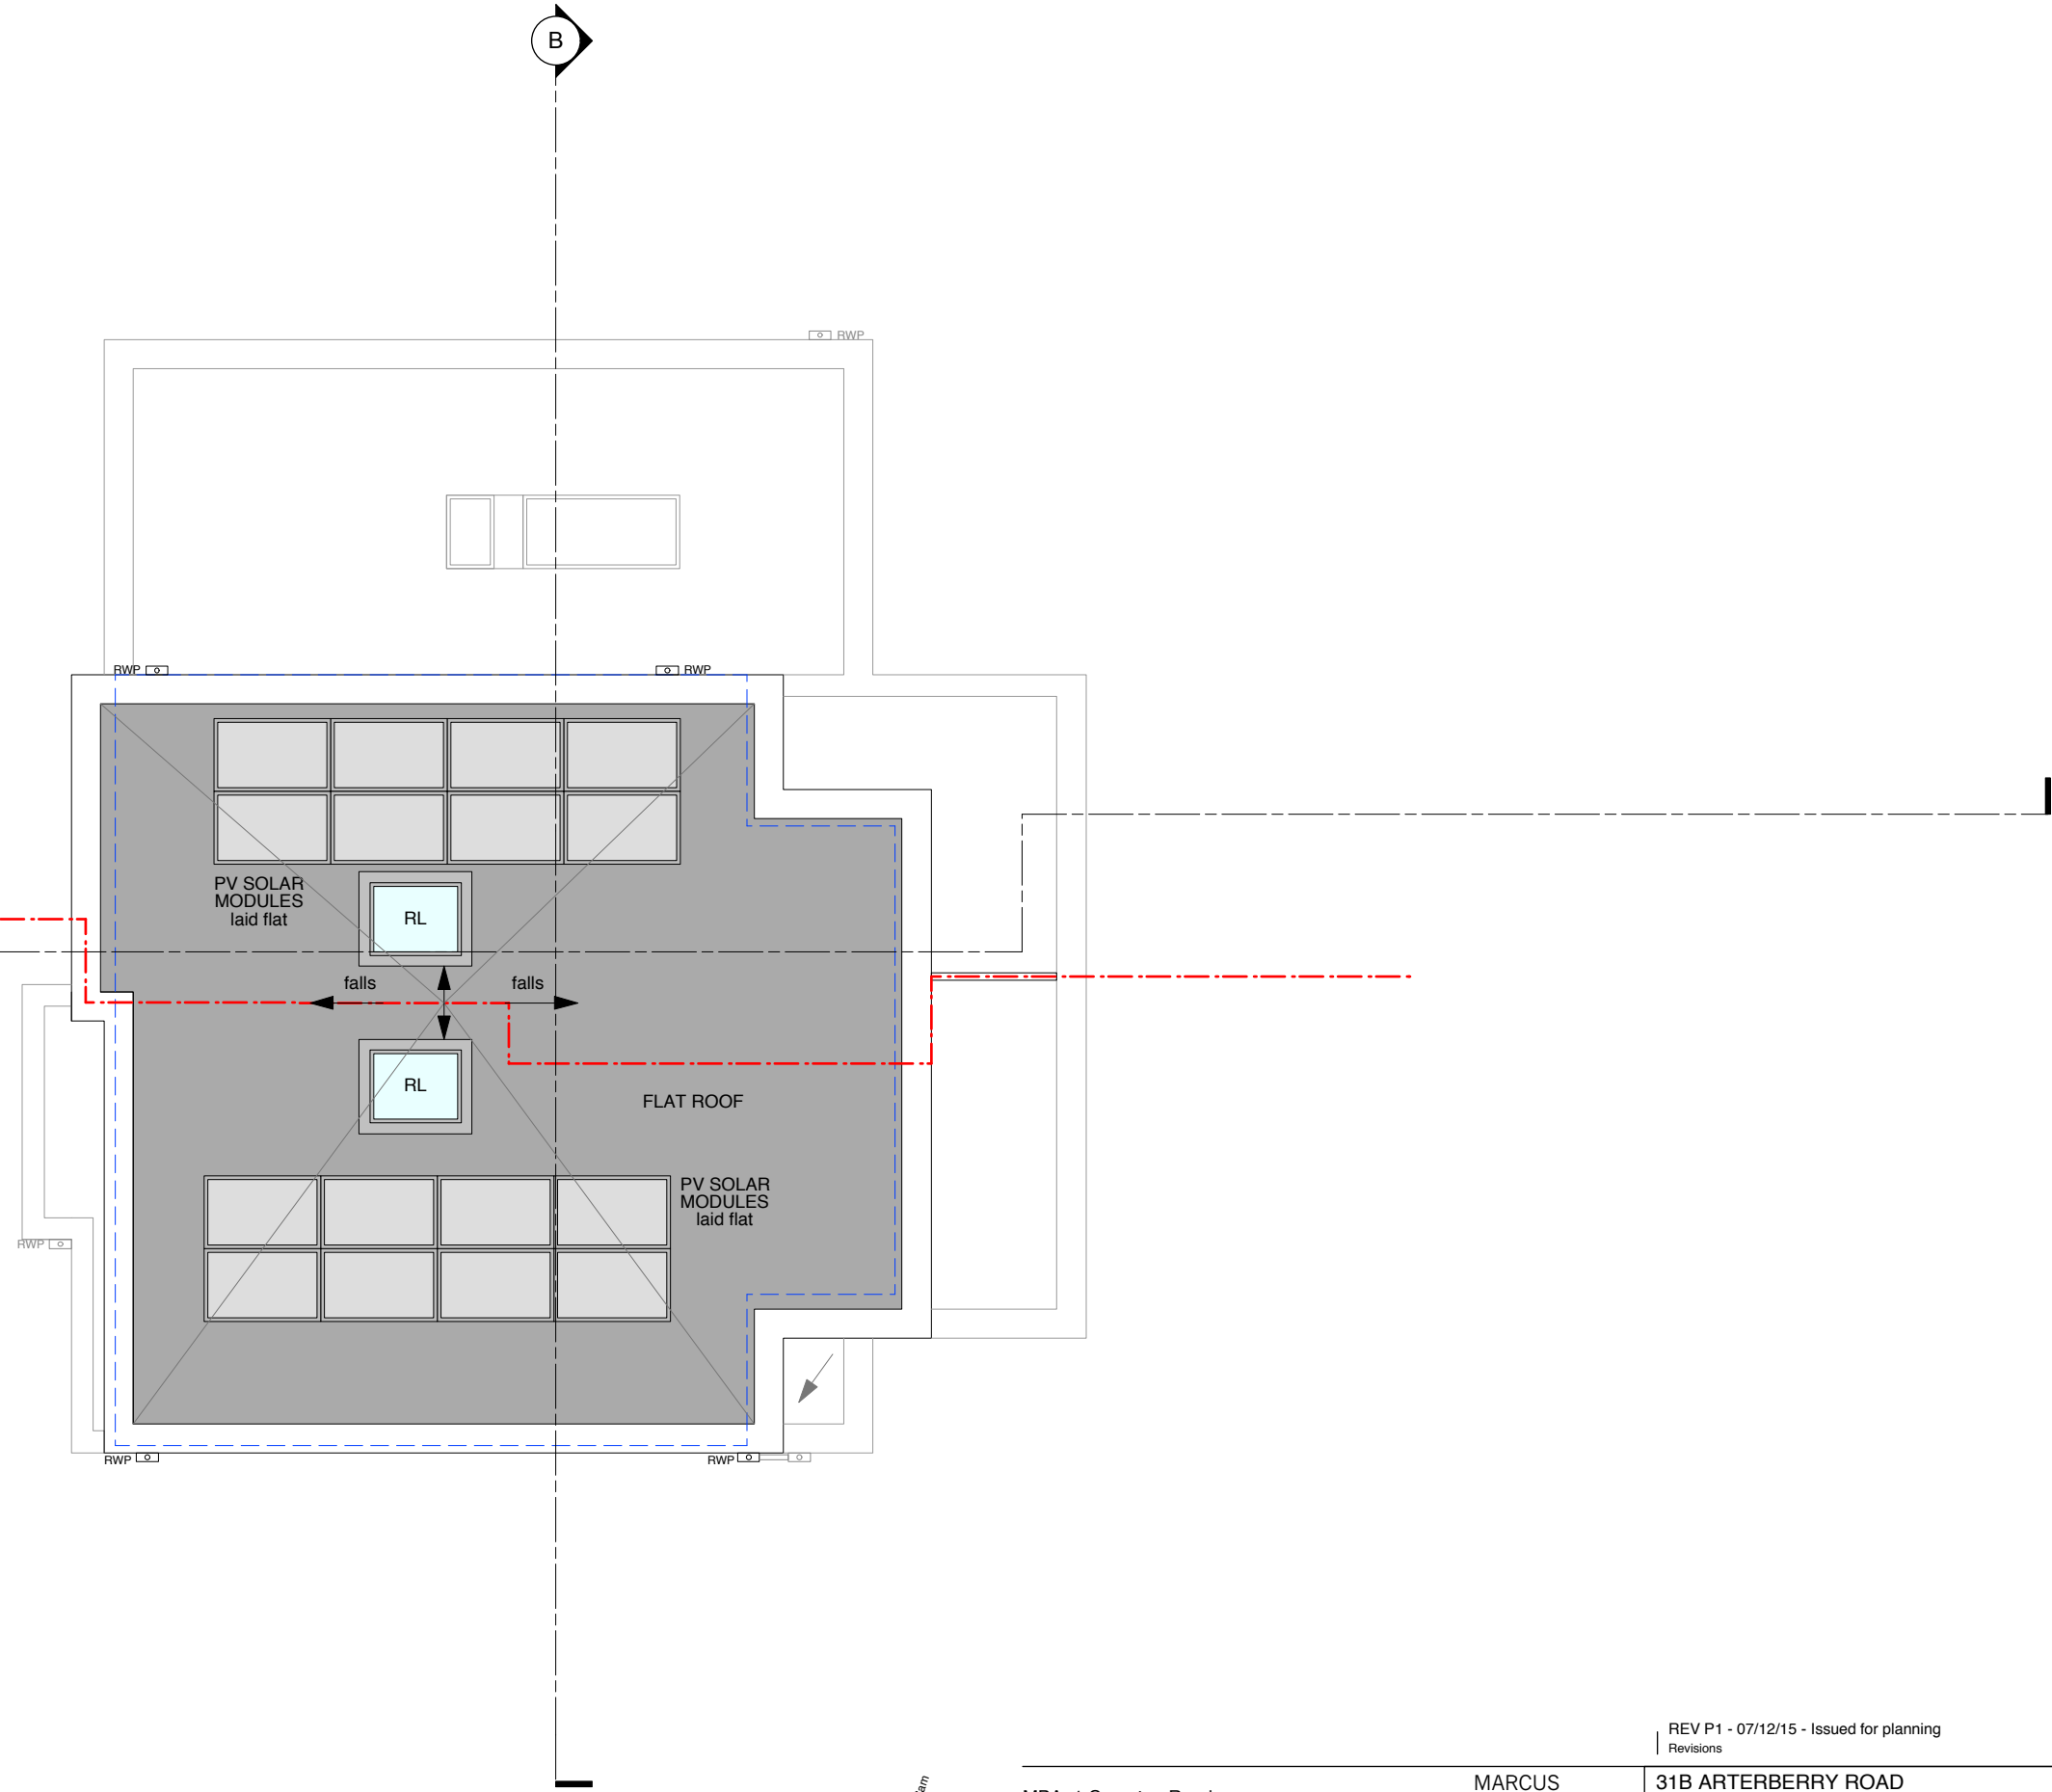

- CIRCULATION
- BEDROOMS
- LIVING SPACES
- BATHROOMS AND WET AREAS
- KITCHENS AND HOT AREAS
- STORE
- APPROVED PLANNING APPLICATION 09/P1295 FOOTPRINT

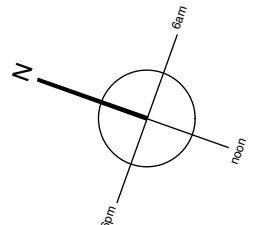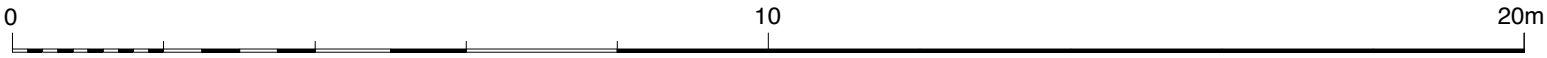


MBA, 1 Compton Road
Wimbledon, London SW19 7QA
Phone +44 (0) 20 8946 4141
Fax +44 (0) 20 8946 2299
Email mba@marcus-beale.co.uk
www.marcus-beale.co.uk

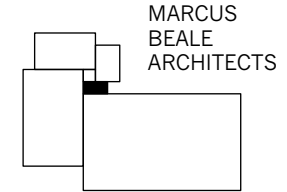

MARCUS
BEALE
ARCHITECTS

REV P1 - 07/12/15 - Issued for planning
Revisions


31B ARTERBERRY ROAD		PROPOSED
ROOF PLAN		
Scale 1:100@A3	Drawn PM	664/ 015 P1
Date NOV 2015	Check AS	

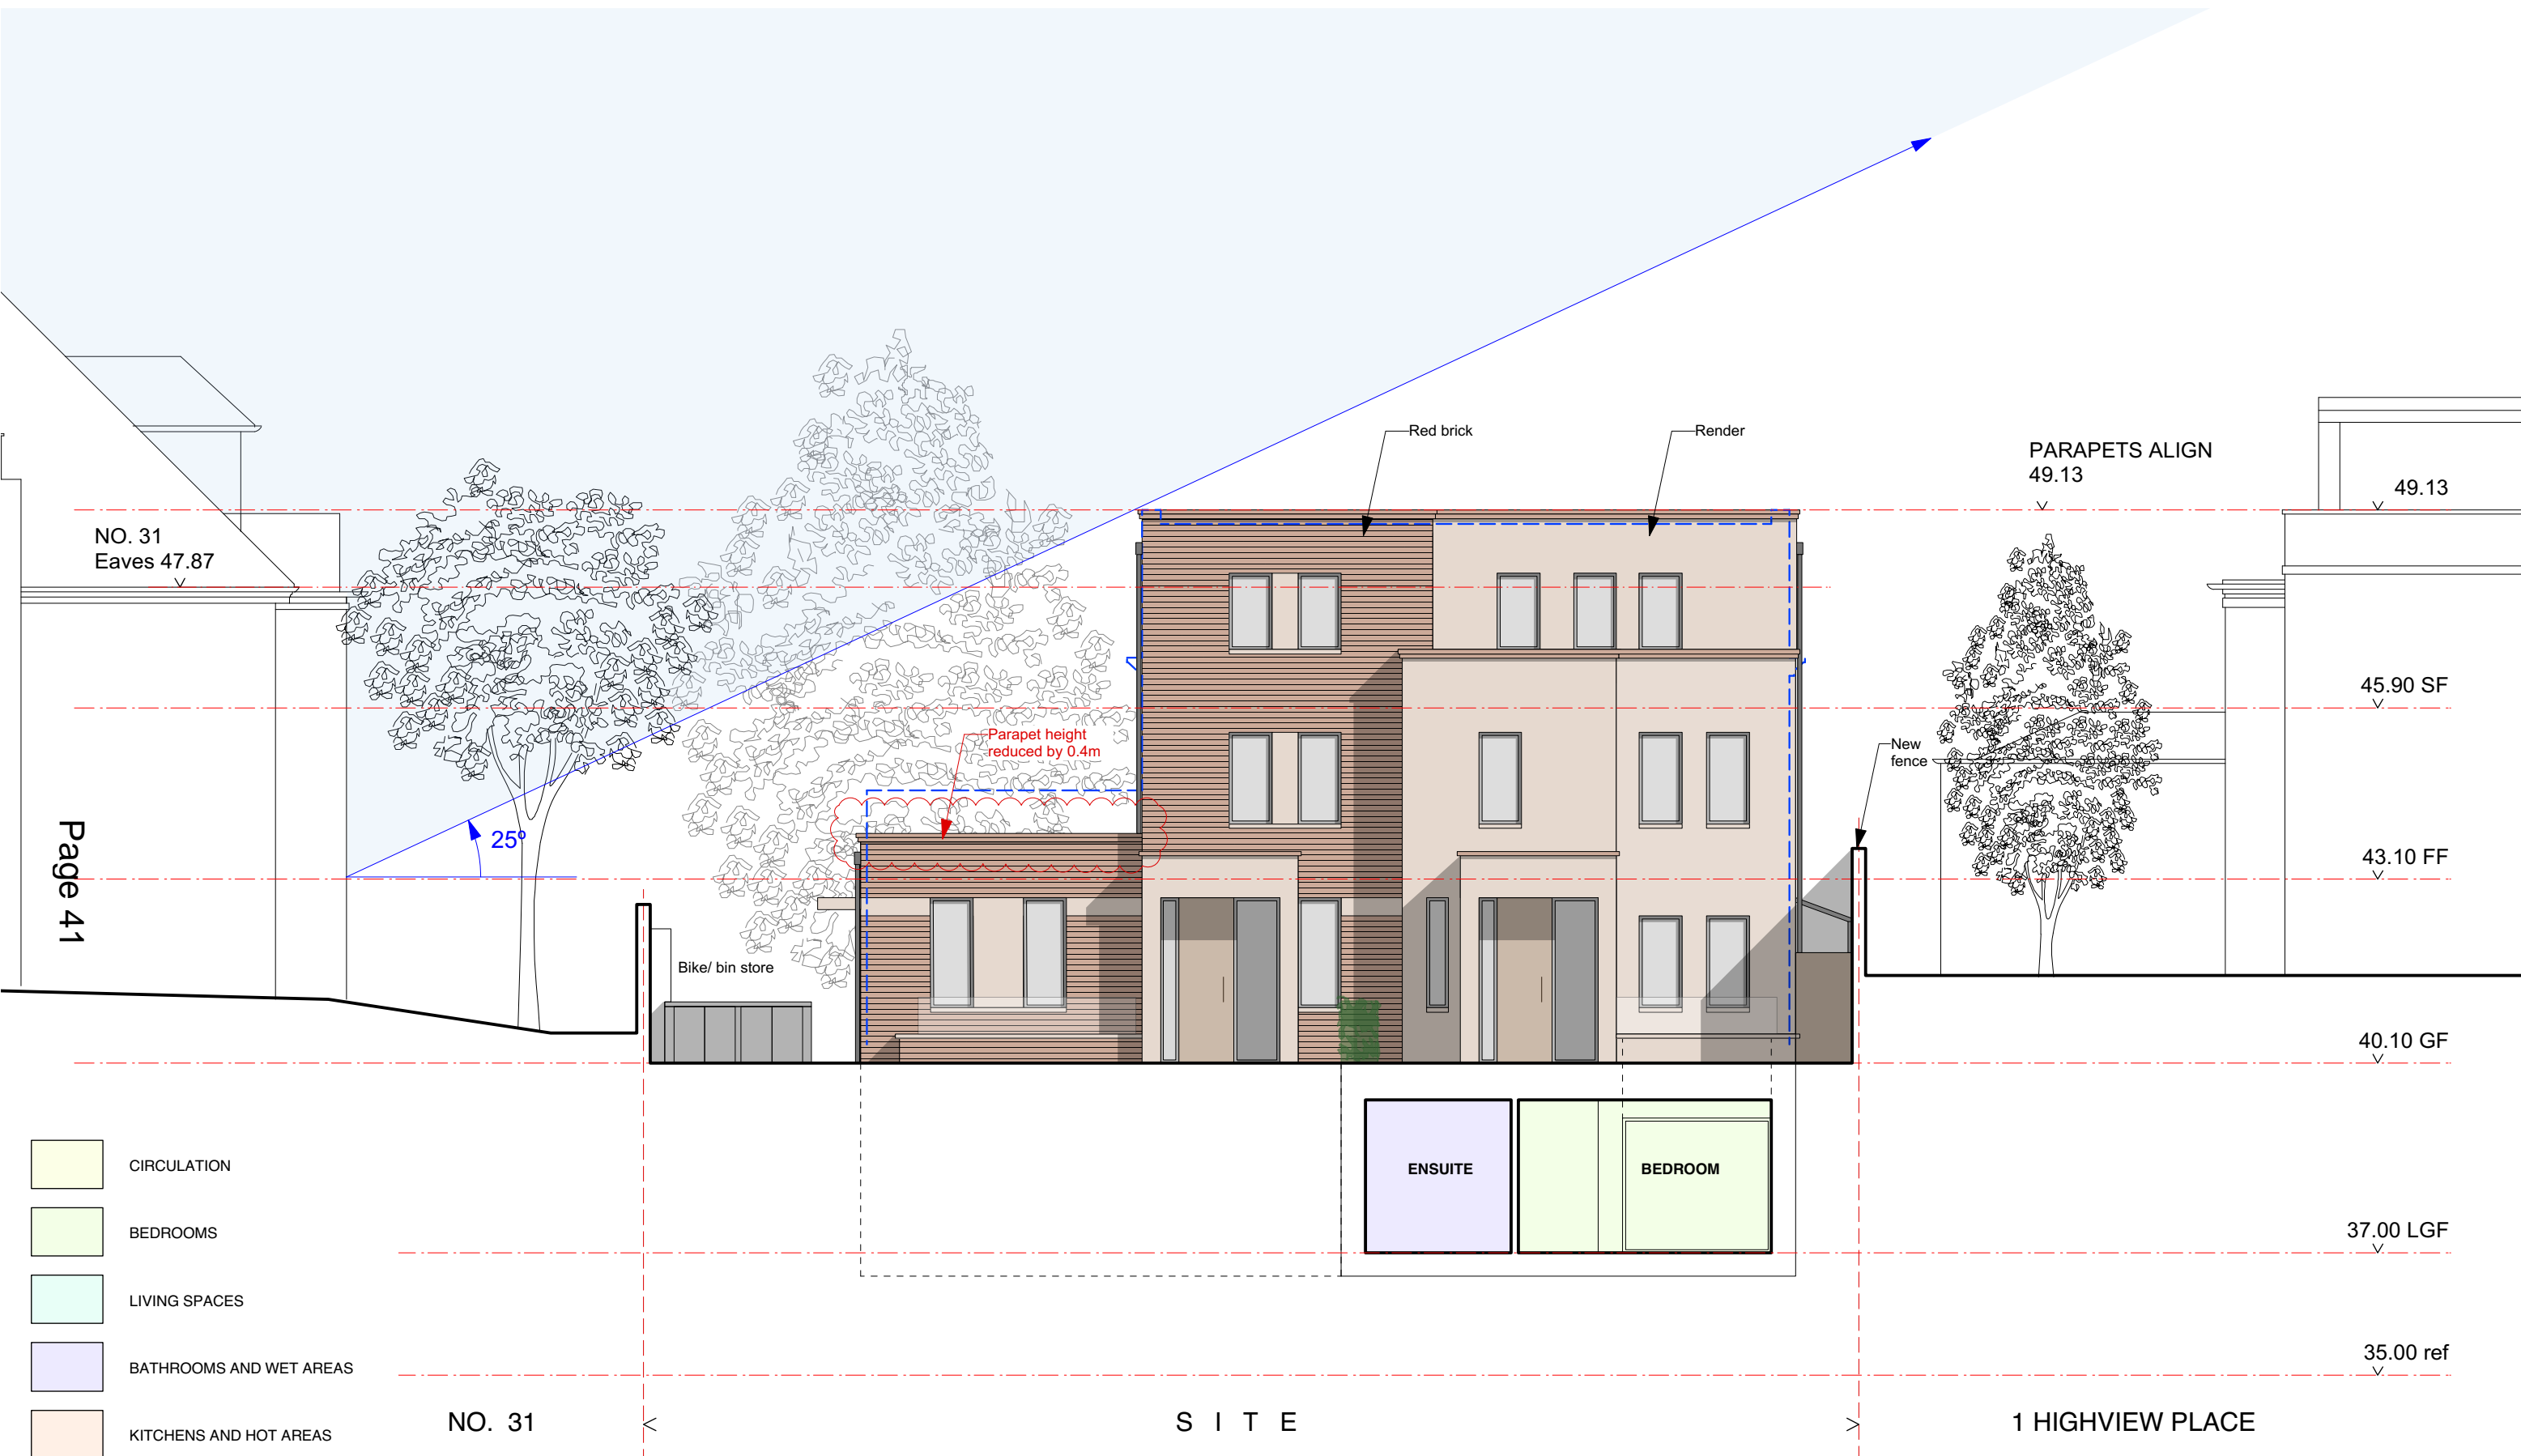

- CIRCULATION
- BEDROOMS
- LIVING SPACES
- BATHROOMS AND WET AREAS
- KITCHENS AND HOT AREAS
- STORE
- APPROVED PLANNING APPLICATION 09/P1295 ENVELOPE



MBA, 1 Compton Road
Wimbledon, London SW19 7QA
Phone +44 (0) 20 8946 4141
Fax +44 (0) 20 8946 2299
Email mba@marcus-beale.co.uk
www.marcus-beale.co.uk

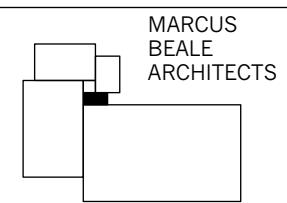

MARCUS
BEALE
ARCHITECTS

REV P2 - 24/02/16 - Reduced height of single storey east wing by 0.4m
REV P1 - 07/12/15 - Issued for planning
Revisions

31B ARTERBERRY ROAD		PROPOSED
FRONT ELEVATION		
Scale 1:100@A3	Drawn PM	664/ 008 P2
Date NOV 2015	Check AS	




Page 42

1 HIGHVIEW PLACE


S I T E

NO. 31

APPROVED PLANNING APPLICATION 09/P1295 ENVELOPE

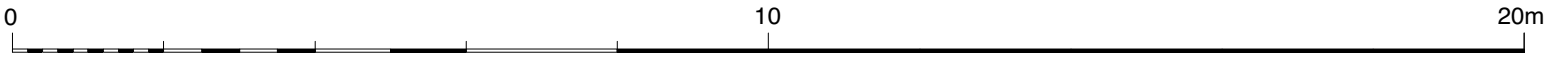

MBA, 1 Compton Road
Wimbledon, London SW19 7QA
Phone +44 (0) 20 8946 4141
Fax +44 (0) 20 8946 2299
Email mba@marcus-beale.co.uk
www.marcus-beale.co.uk

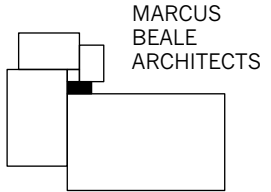


MARCUS
BEALE
ARCHITECTS

REV P1 - 07/12/15 - Issued for planning
Revisions


31B ARTERBERRY ROAD		PROPOSED
REAR ELEVATION		
Scale 1:100@A3	Drawn PM	664/ 009 P1
Date NOV 2015	Check AS	

- CIRCULATION
- BEDROOMS
- LIVING SPACES
- BATHROOMS AND WET AREAS
- KITCHENS AND HOT AREAS
- STORE
- APPROVED PLANNING APPLICATION 09/P1295 ENVELOPE

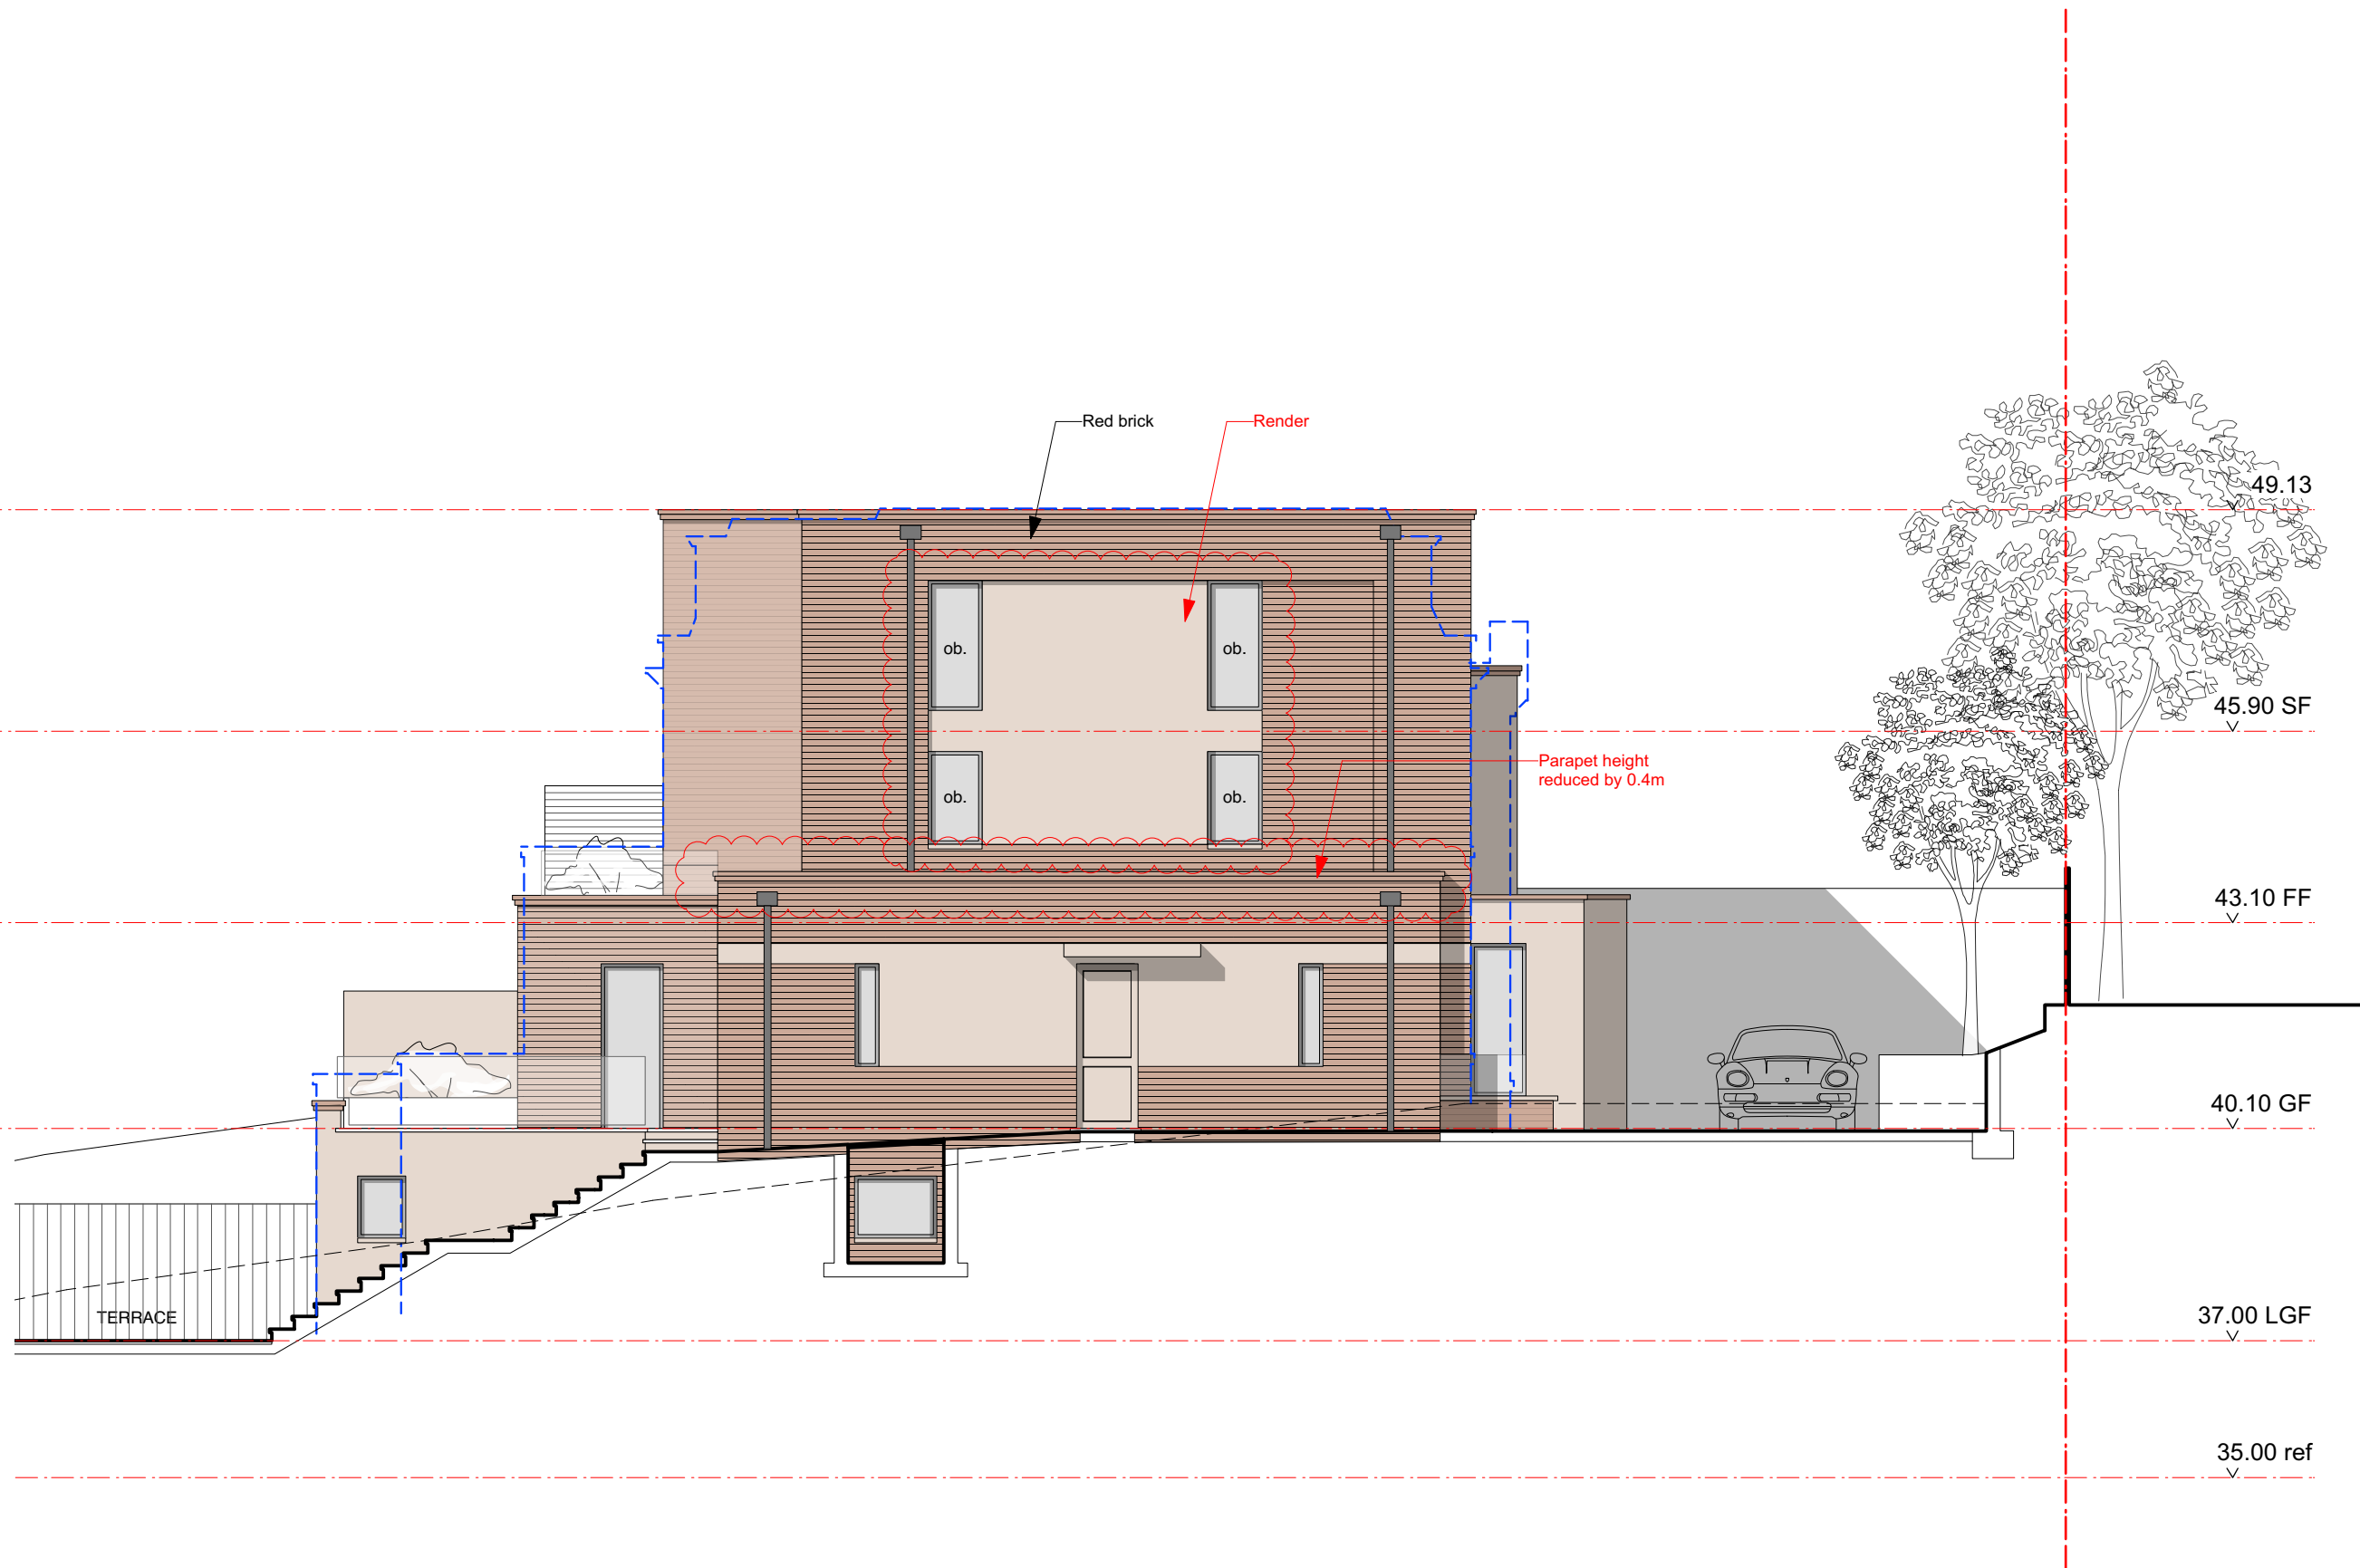



REV P2 - 24/02/16 - Render treatment between windows on upper levels.
 Reduced height of single storey east wing by 0.4m
 REV P1 - 07/12/15 - Issued for planning
 Revisions

MBA, 1 Compton Road
 Wimbledon, London SW19 7QA
 Phone +44 (0) 20 8946 4141
 Fax +44 (0) 20 8946 2299
 Email mba@marcus-beale.co.uk
 www.marcus-beale.co.uk

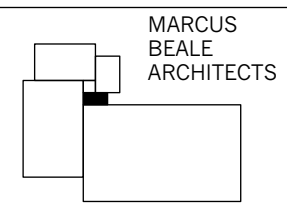


31B ARTERBERRY ROAD		EAST ELEVATION	PROPOSED
Scale 1:100@A3	Drawn PM		
Date NOV 2015	Check AS	664/ 010 P2	

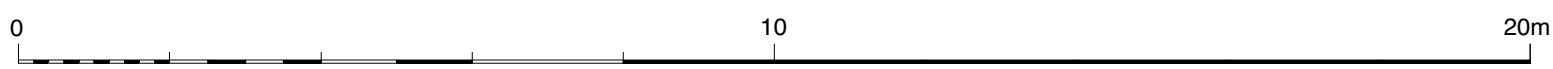


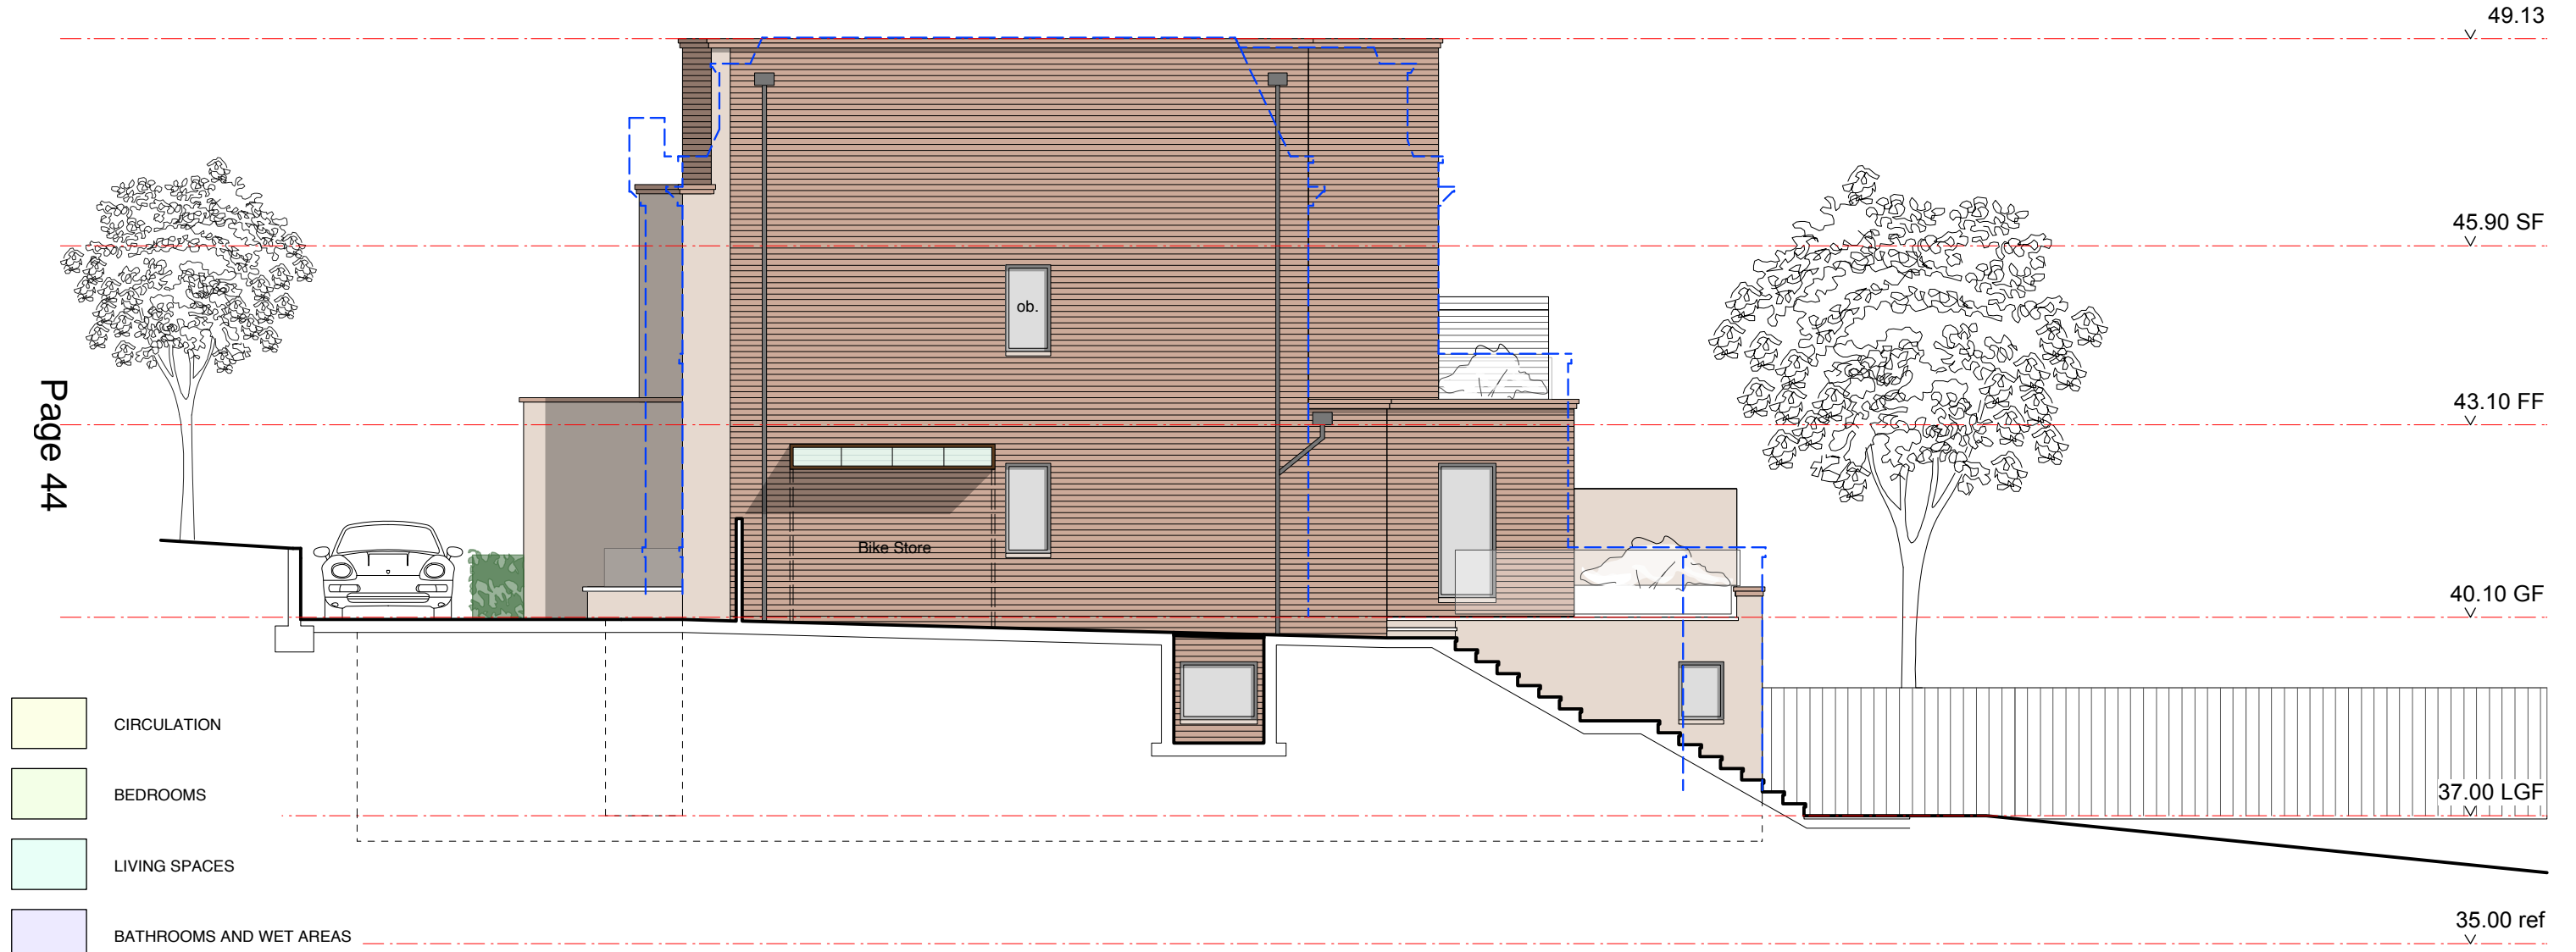

- CIRCULATION
- BEDROOMS
- LIVING SPACES
- BATHROOMS AND WET AREAS
- KITCHENS AND HOT AREAS
- STORE
- APPROVED PLANNING APPLICATION 09/P1295 ENVELOPE

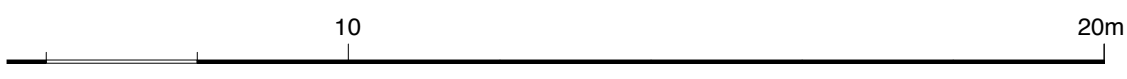

MBA, 1 Compton Road
Wimbledon, London SW19 7QA
Phone +44 (0) 20 8946 4141
Fax +44 (0) 20 8946 2299
Email mba@marcus-beale.co.uk
www.marcus-beale.co.uk

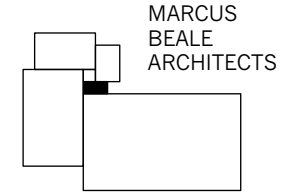

MARCUS
BEALE
ARCHITECTS

REV P1 - 07/12/15 - Issued for planning
Revisions

31B ARTERBERRY ROAD		PROPOSED
WEST ELEVATION		
Scale 1:100@A3	Drawn PM	664/ 011 P1
Date NOV 2015	Check AS	