

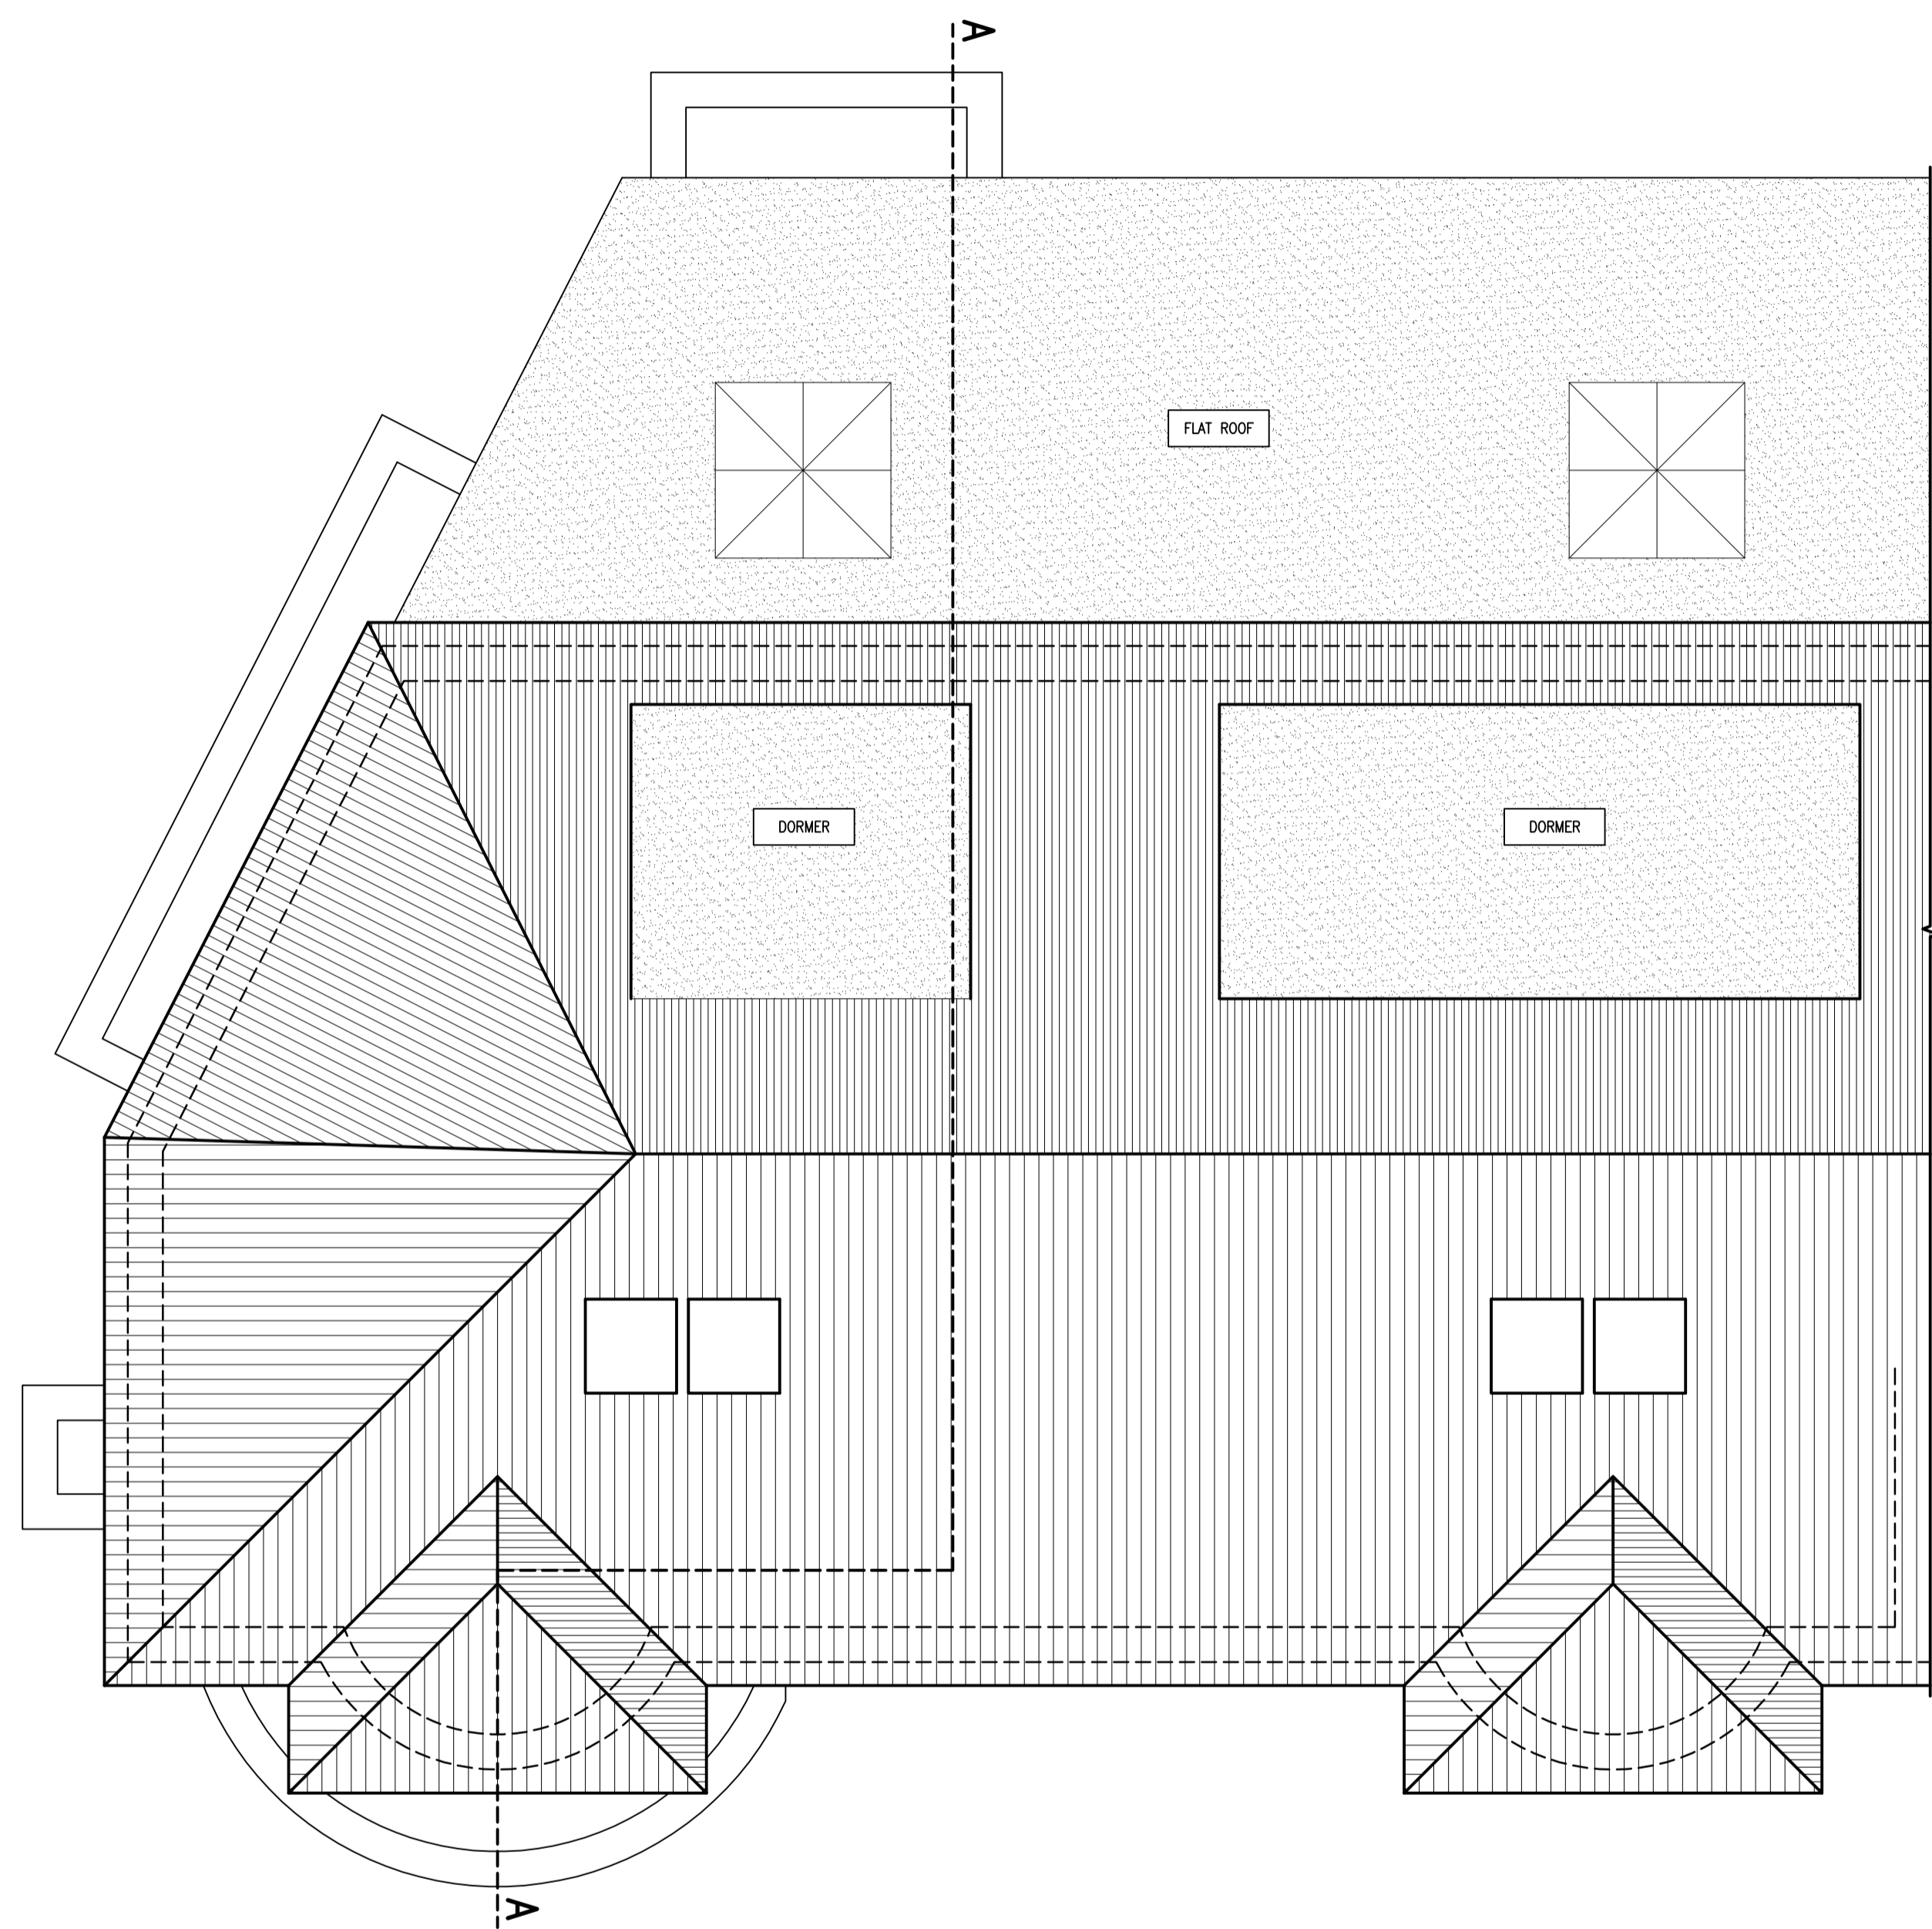


NOTES

1. Do not scale from this drawing. Work to figured dimensions only.
2. This drawing is to be read in conjunction with all other relevant Architect's and Engineer's drawings.
3. The contractor attention is drawn to the drawing status as indicated beside the drawing number and is to note the following:
 PLANNING: THE DRAWING IS FOR PLANNING ONLY
 TENDER: THE DRAWING IS FOR PRICING PURPOSES ONLY
 PRELIMINARY: THE DRAWING HAS NOT RECEIVED TECHNICAL APPROVAL FROM THE RELEVANT APPROVING AUTHORITY
 CONSTRUCTION: THE DRAWING IS FOR CONSTRUCTION
 THE CONTRACTOR MUST BE AWARE THAT ANY WORKS CARRIED OUT BASED UPON DRAWINGS MARKED TENDER OR PRELIMINARY ARE CARRIED OUT AT THE CONTRACTOR'S OWN RISK
4. The Contractor is to confirm all levels and dimensions on site prior to the commencement of any works and is to immediately report any discrepancies to the Engineer.
5. All brickwork to match existing.
6. All roof tiles to match existing.

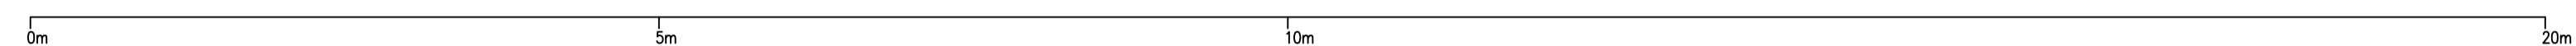

ROOF PLAN
Scale 1:50

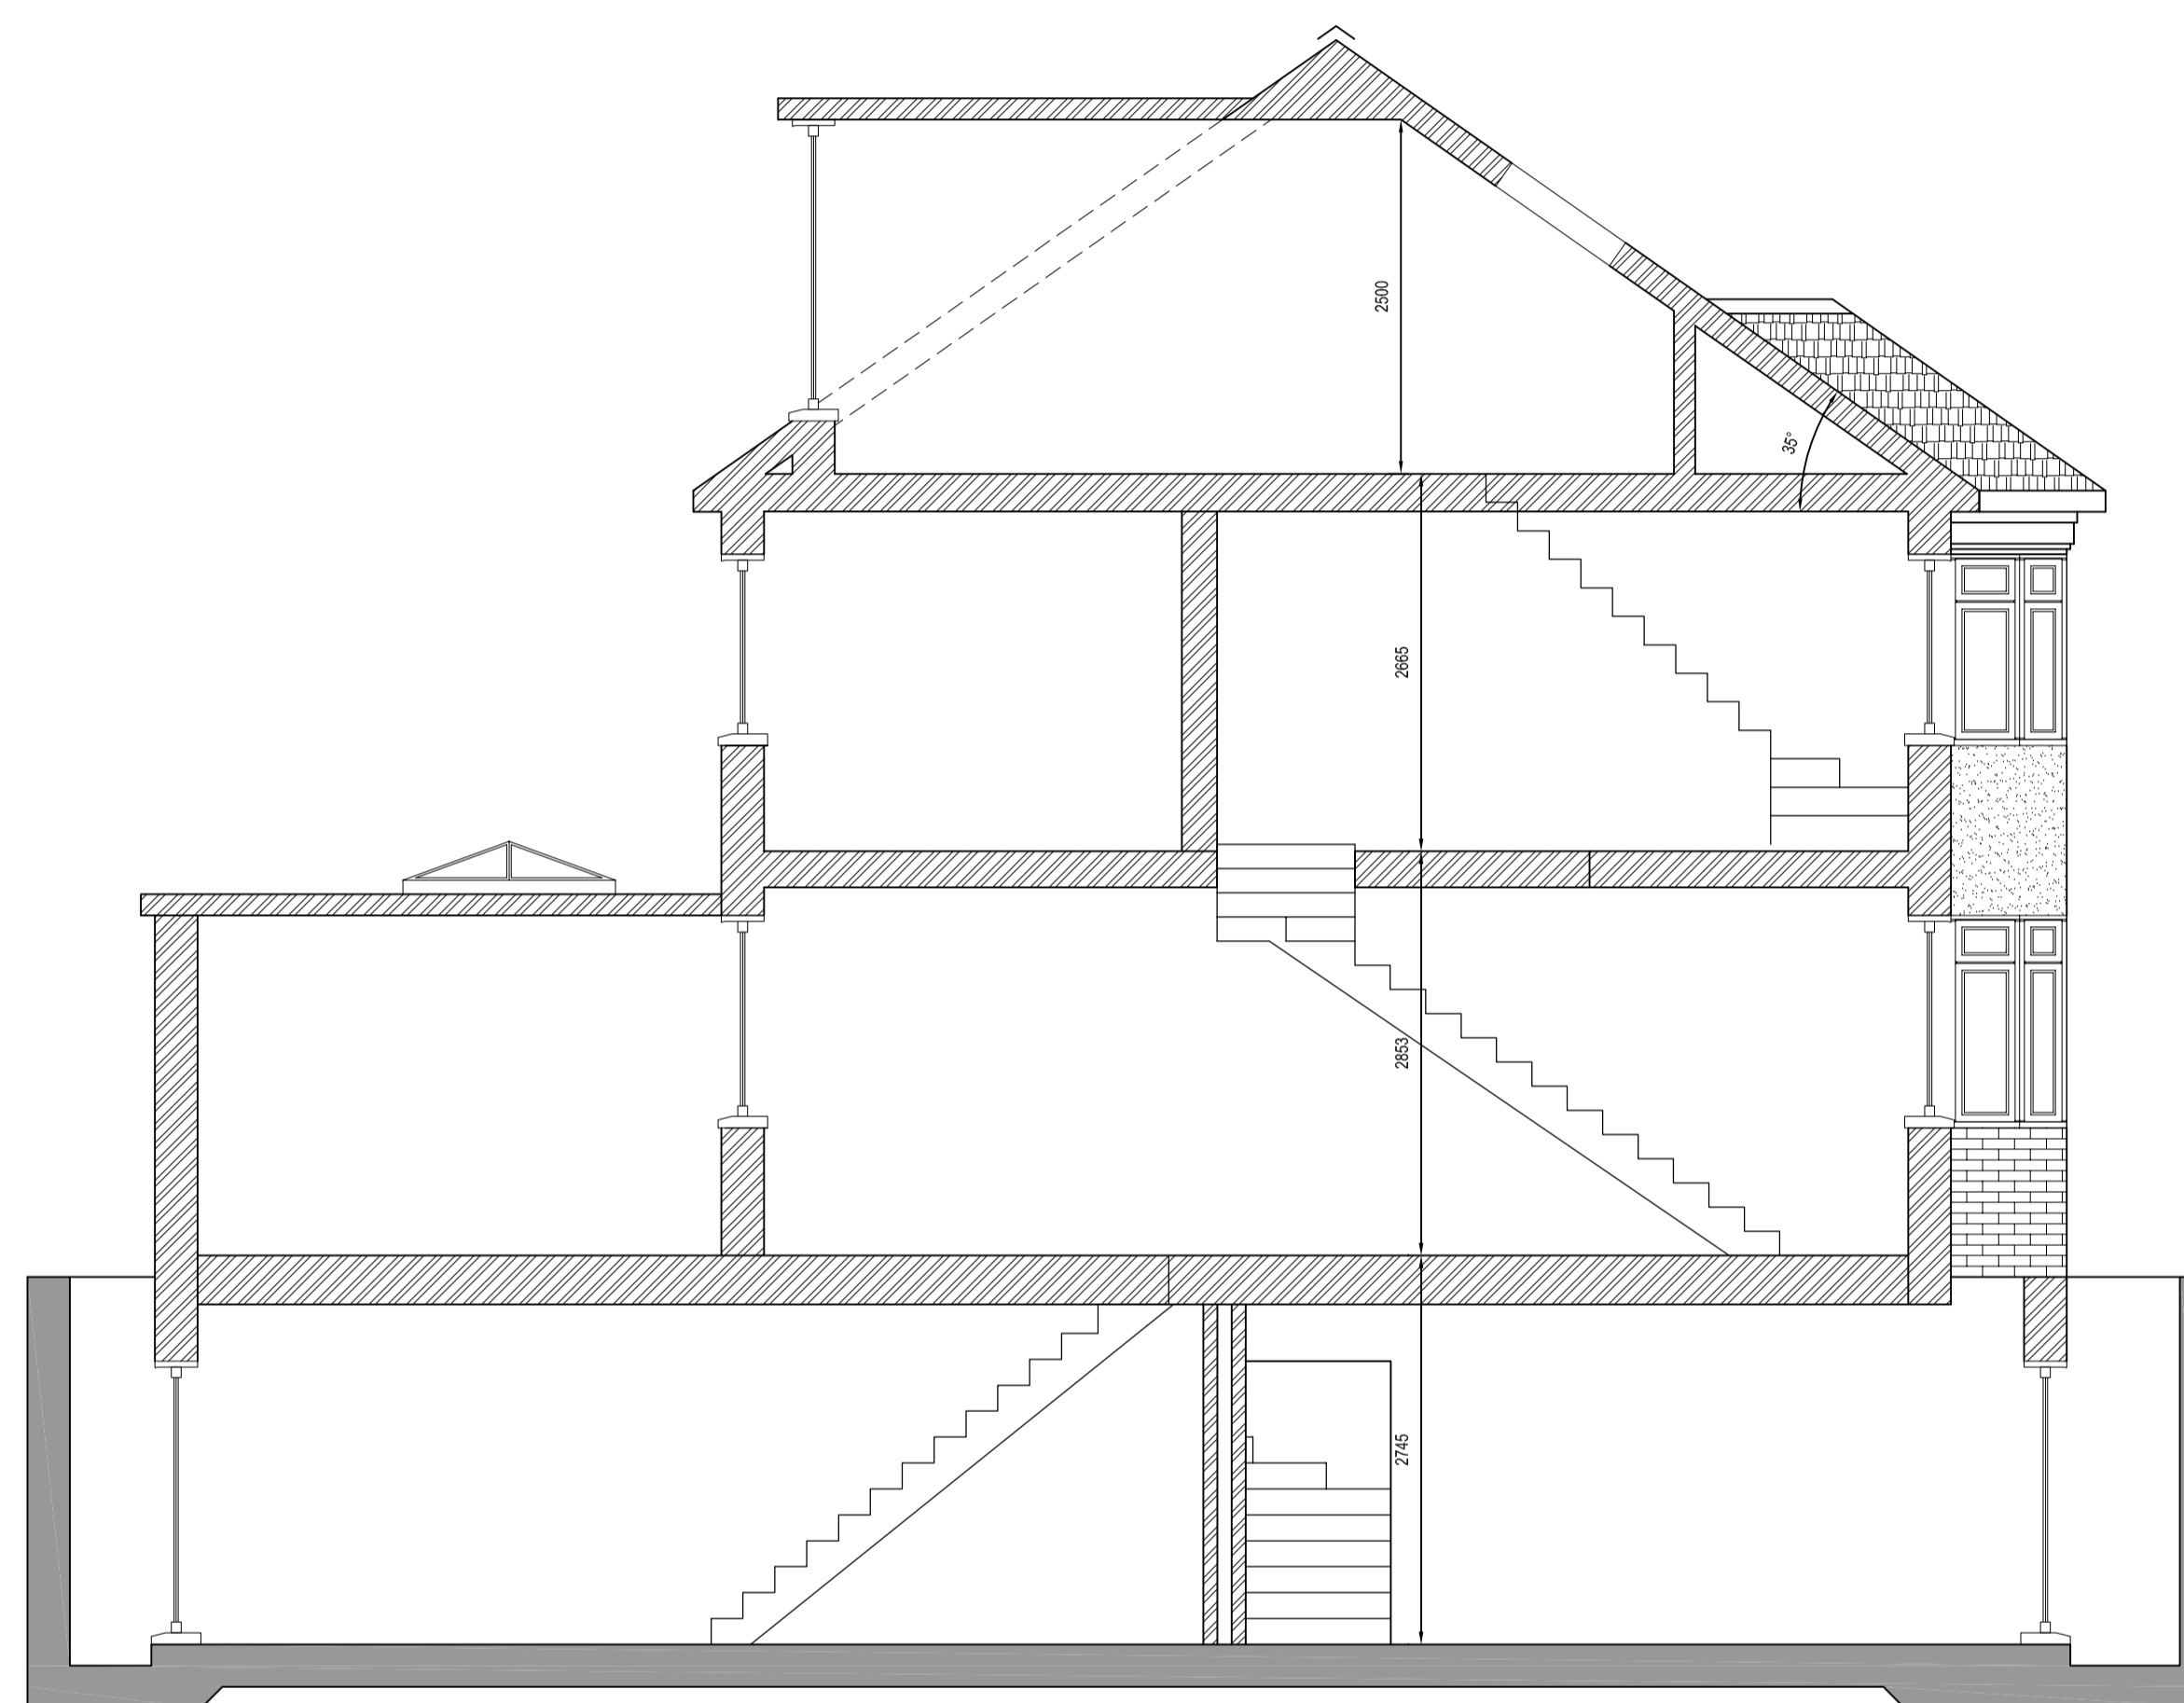

SECTION A - A
Scale 1:50

REVISION D 09.01.16: SIDE LIGHTWELL EXTENDED. CEILING HEIGHT AT SECOND FLOOR LEVEL INCREASED TO 2.5m. DORMERS RAISED 100mm
 REVISION C 04.04.15: REAR DORMERS REVISED
 REVISION B 18.12.14: DORMERS REVISED
 REVISION A 08.12.14: DORMERS REVISED

HERBERT STUMPP
 PROJECTS
 Civil & Structural Engineers - CDM Coordinators
 Land & Building Surveys - Architectural Services
 Project & Construction Management
 Party Wall Surveyors
 07921 214399
 Email: info@herbertstump.co.uk

Project	Drawn By	Date	Drawing No
27 CANNON HILL LANE, LONDON SW20 9JY PROPOSED ROOF PLAN & SECTION	PP	MAY 2014	003D
	Scale	Drawing Size	
	1:50	A1	
	Drawing Status		
	PRELIMINARY		

This page is intentionally left blank