


NORTHGATE SE GIS Print Template

Page 111

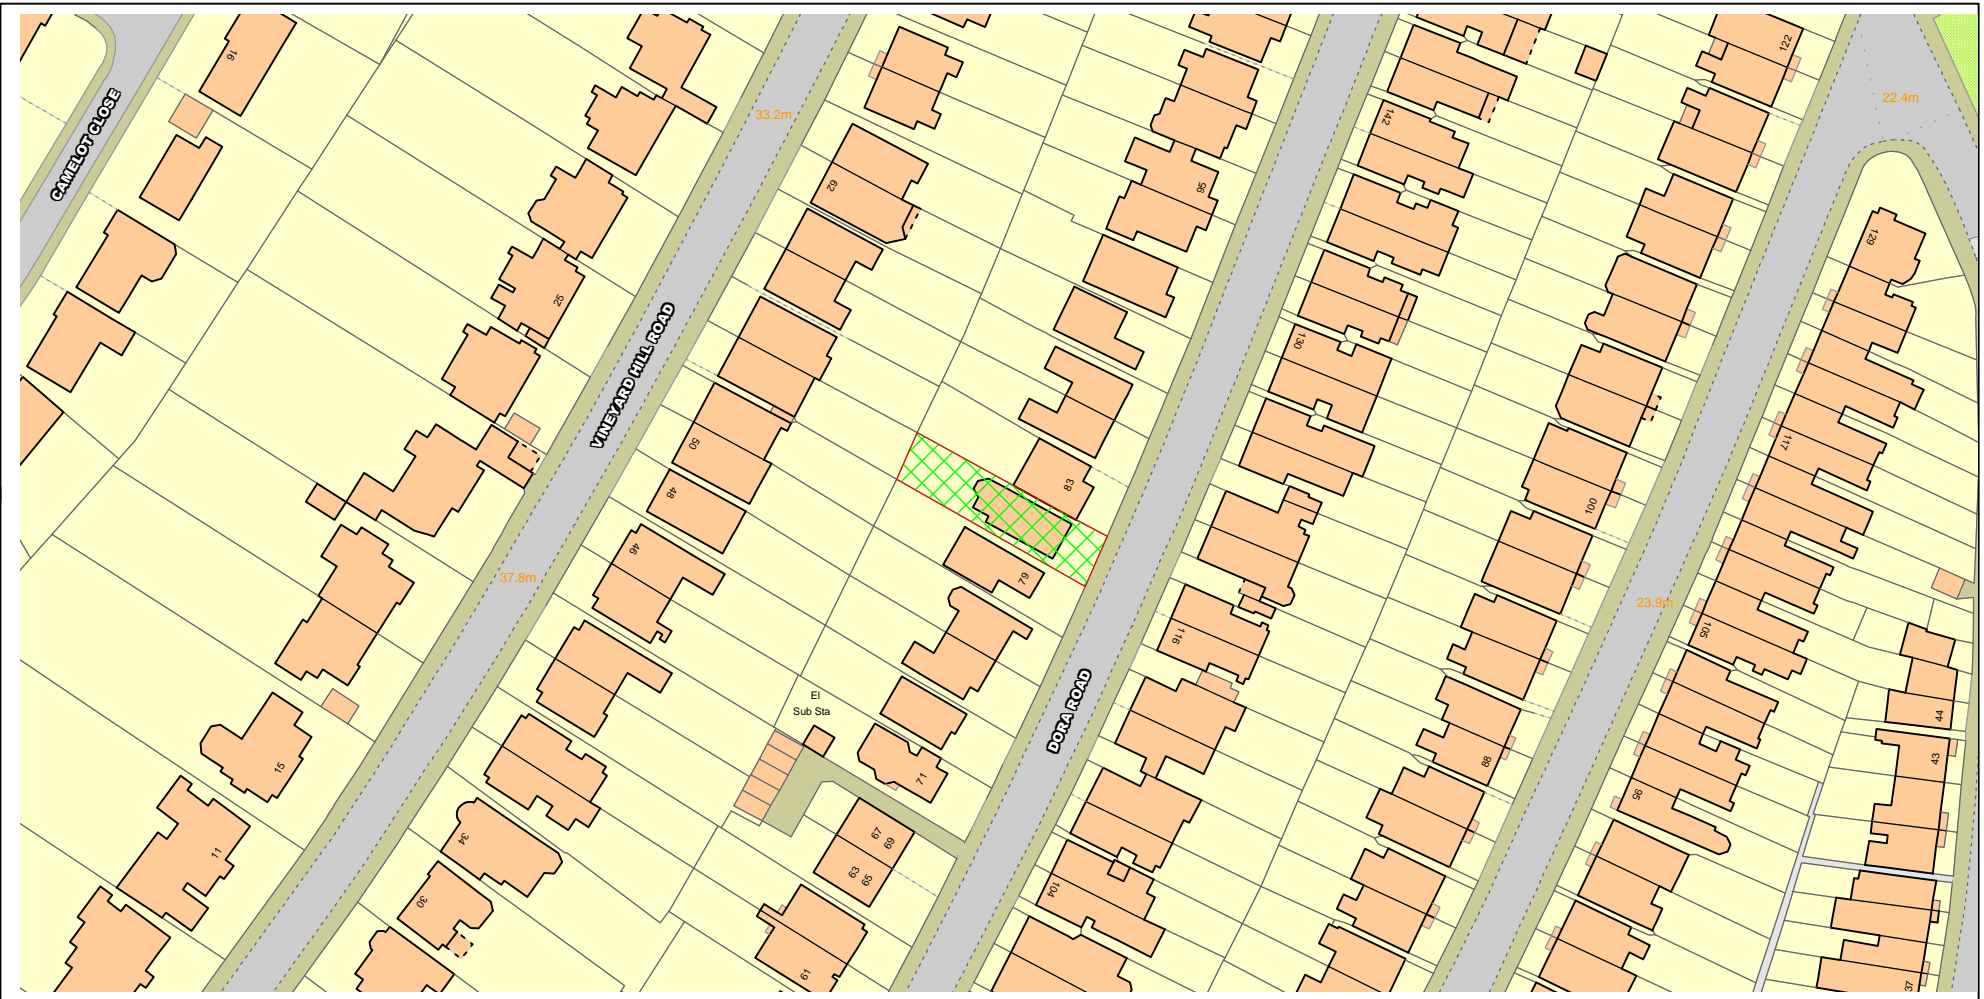

81 Effra Road


This material has been reproduced from Ordnance Survey digital map data with the permission of the controller of Her Majesty's Stationery Office, © Crown Copyright.

81 DORA ROAD, SW19 7JT




Scale 1:1250



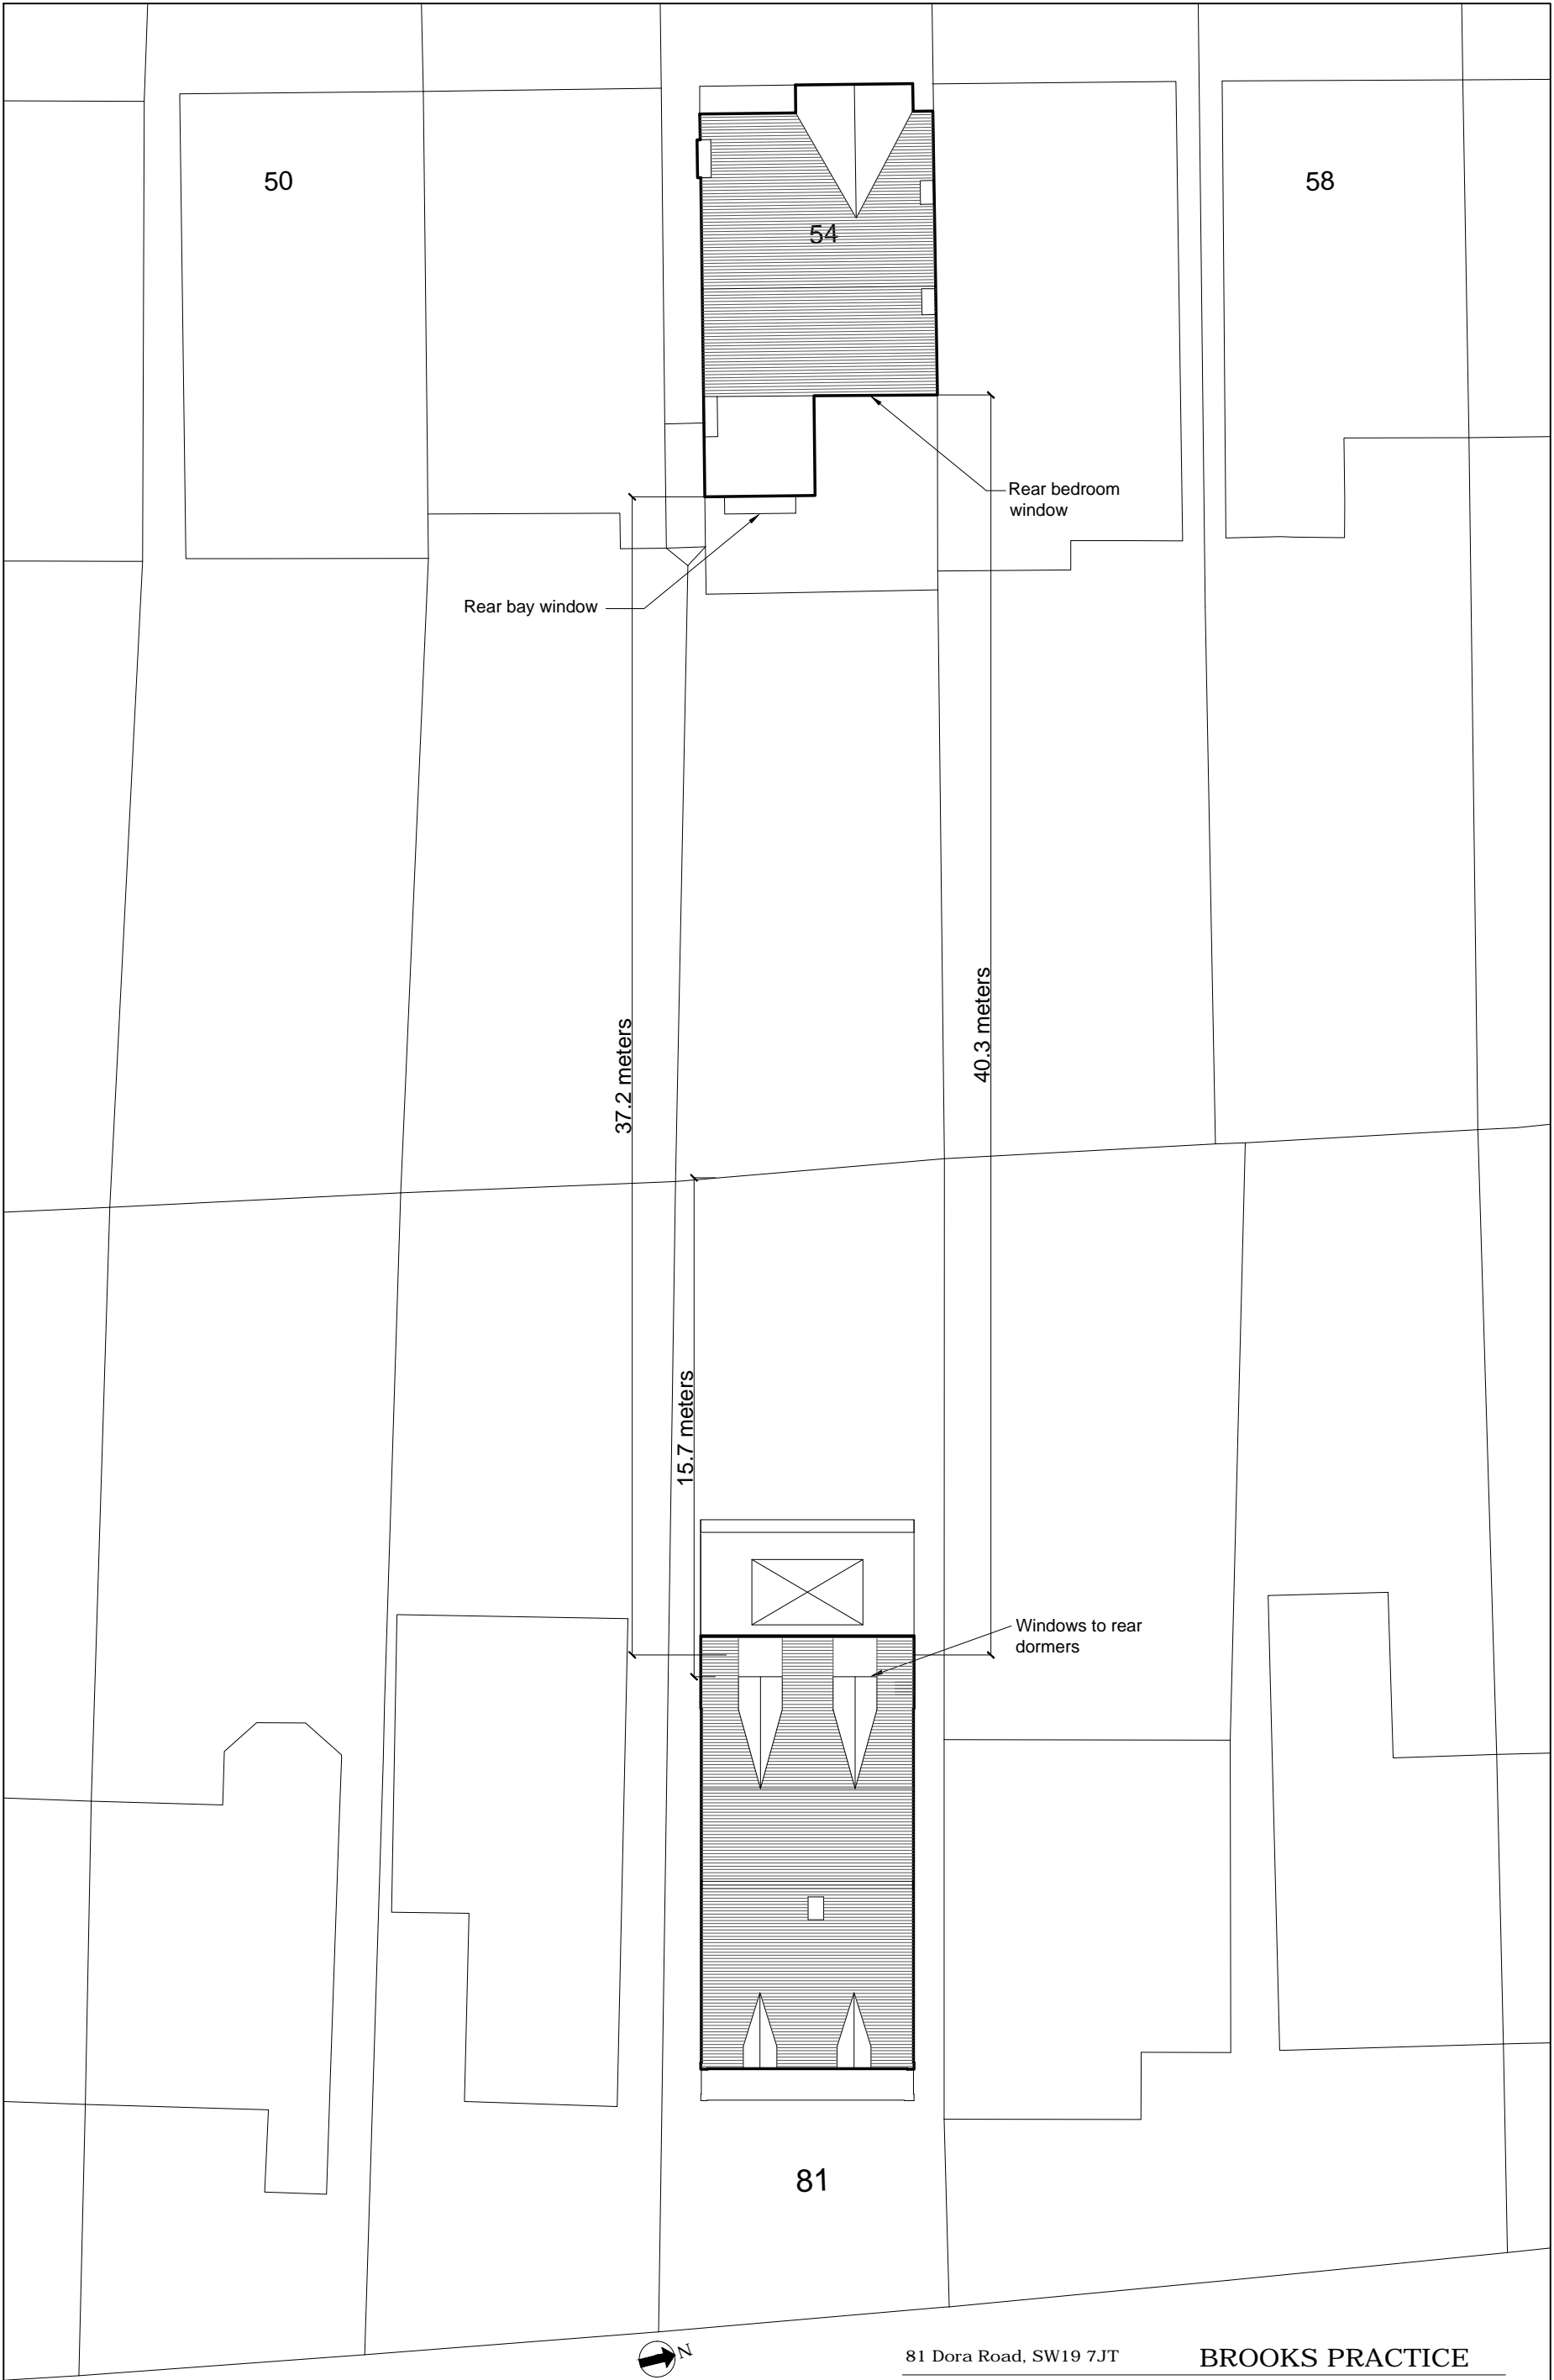

Proposed Block Plan

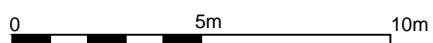

81 Dora Road, SW19 7JT

Dwg. No: P21 REV A

Scale: 1:200 @A3

Date: August 2015

BROOKS PRACTICE

ARCHITECTS - SPACE PLANNERS - DESIGNERS

94 Amity Grove London SW20 0LJ


Tel: +44 (0)208 9713298

kbrooksarchitect @ AOL . com



www . brookspractice . com

NOTE: All dimensions are in millimetres. Do not scale off the drawings and report any discrepancy to the architect.

© Designs and Drawings cannot be reproduced or used in any form without the written consent of the company. All electronic files will remain property of The Brooks Practice. Drawings for planning purposes only.

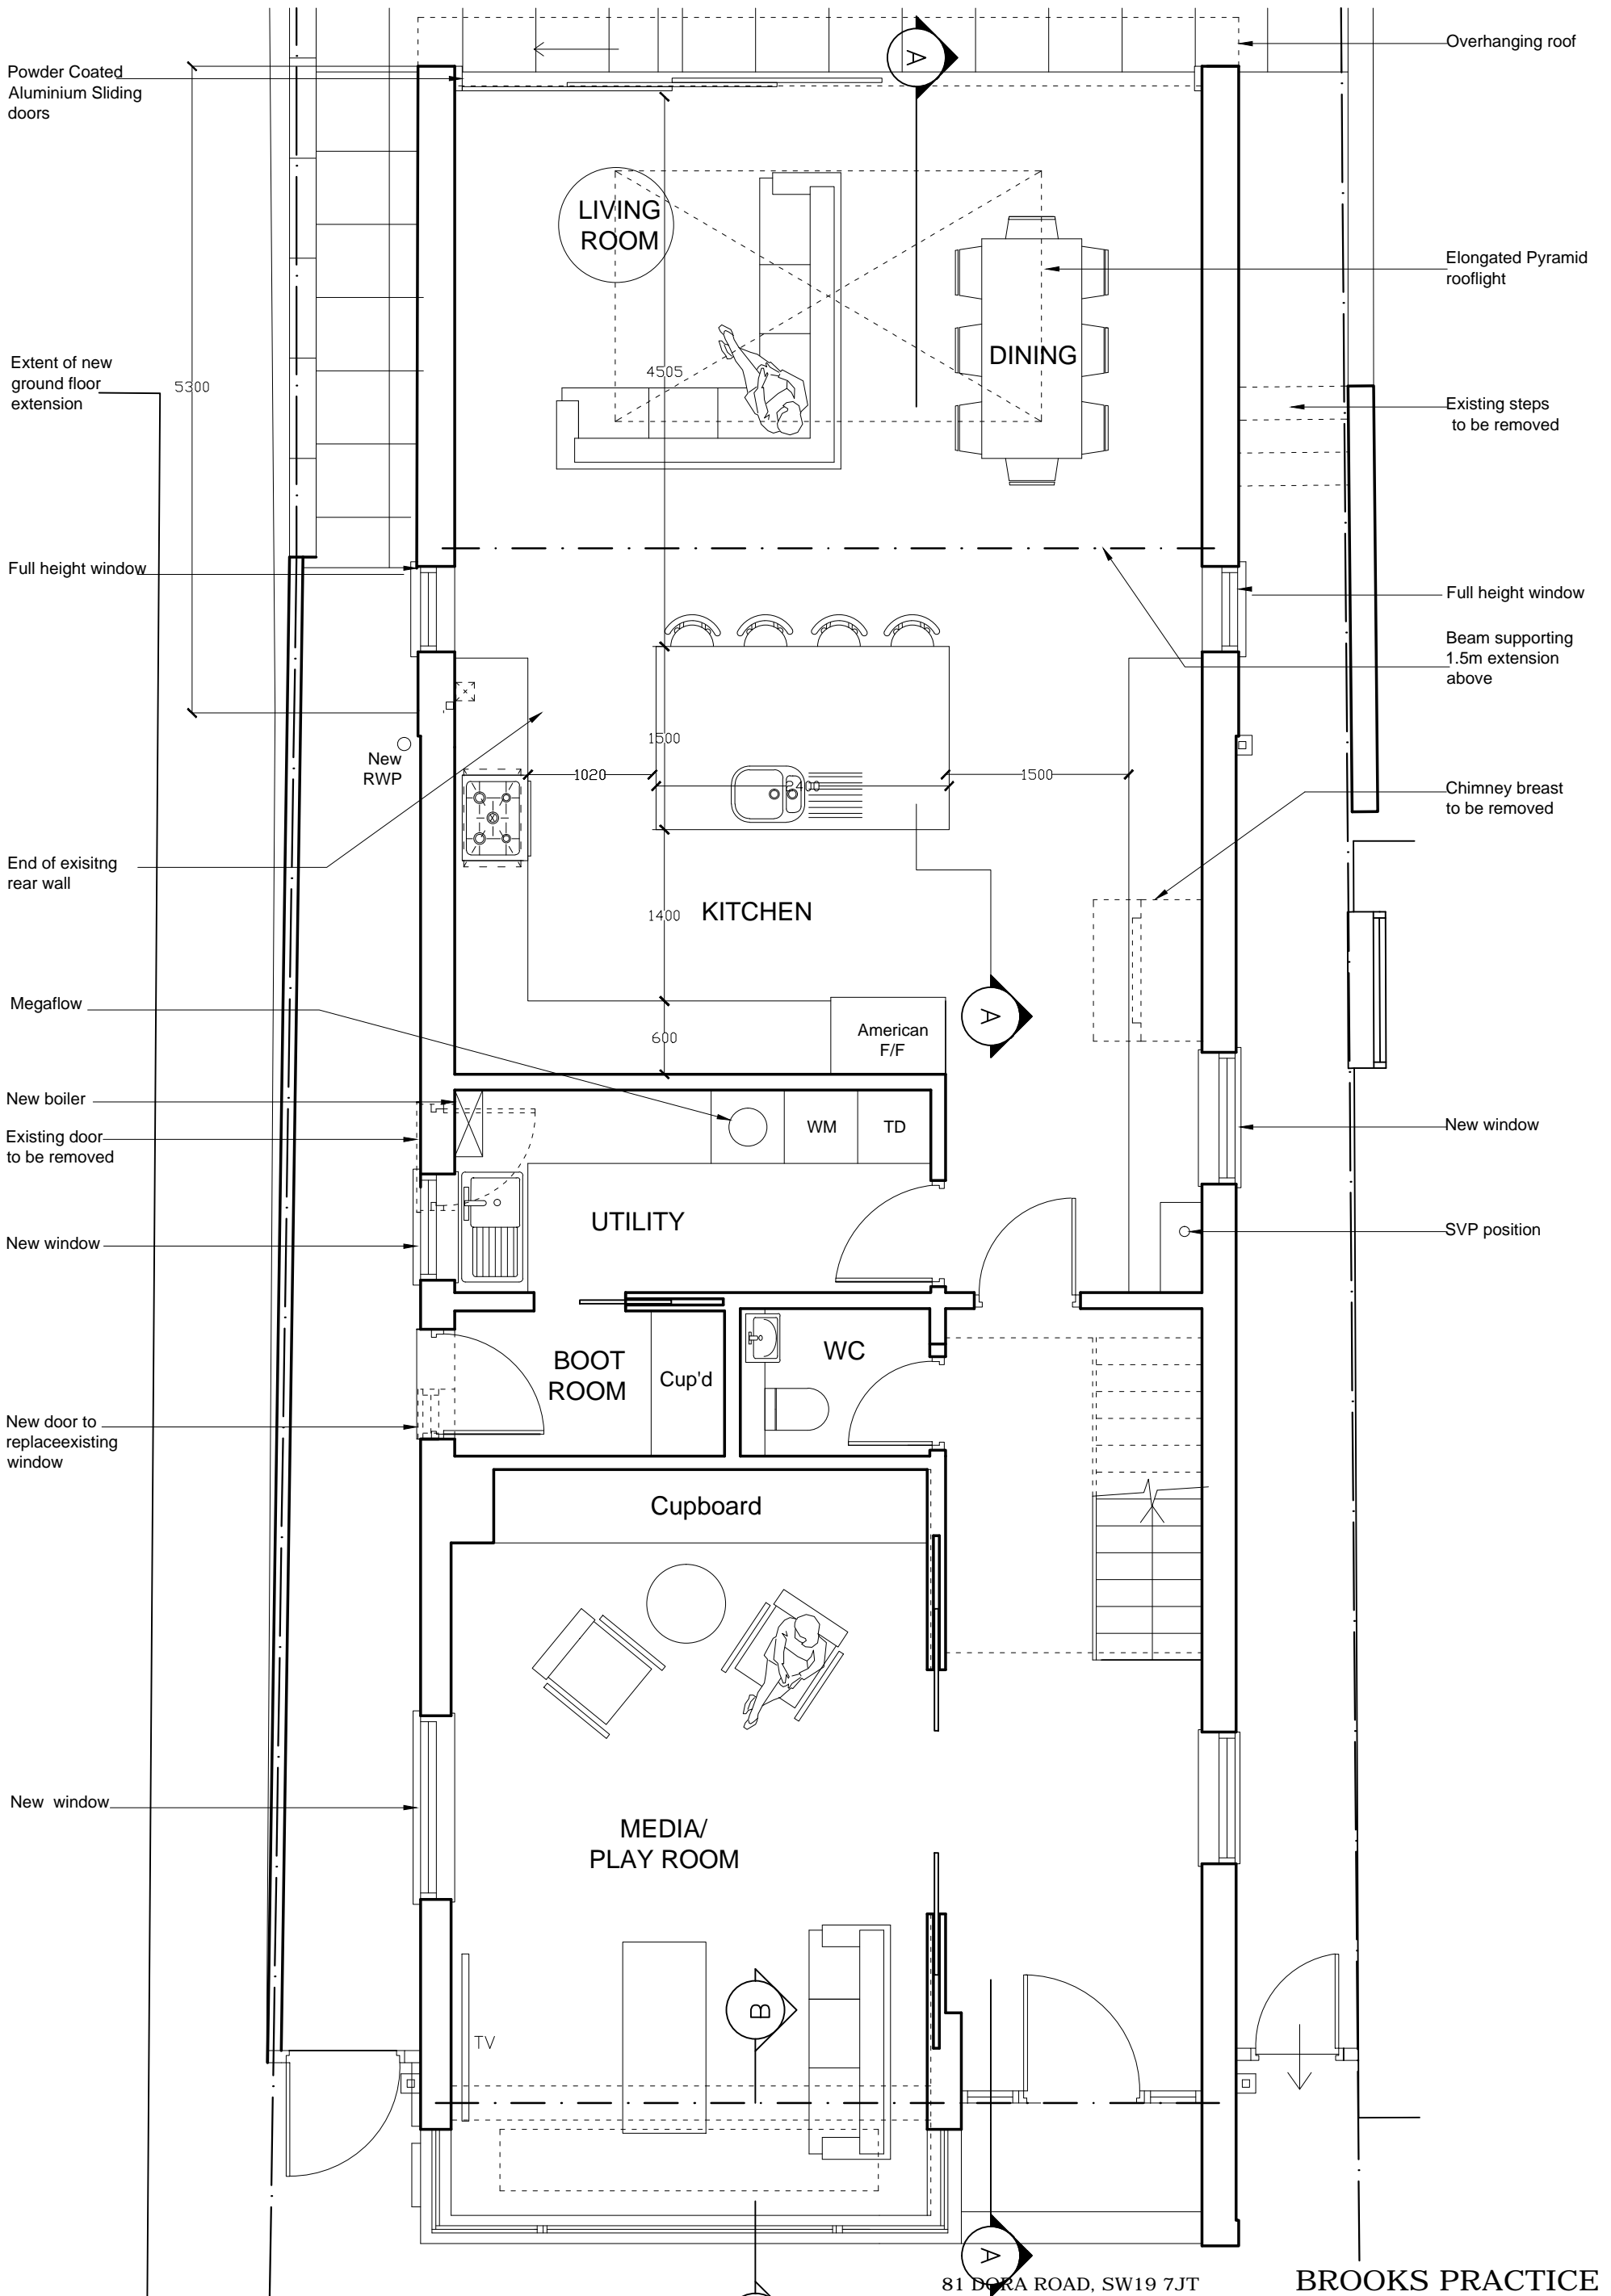

Proposed Ground Floor Plan

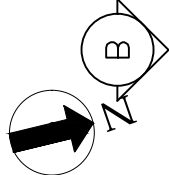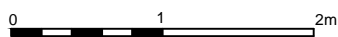

81 DORA ROAD, SW19 7JT

BROOKS PRACTICE

Drawing: Proposed Ground Floor Plan

ARCHITECTS - SPACE PLANNERS - DESIGNERS

Dwg. No: P01 REV B

94 Amity Grove London SW20 0LJ

Scale: 1:50 @A3

Tel: +44 (0)208 9713298


Date: August 2014

kbrooksarchitect @ AOL.com

www.brookspractice.com

© Designs and Drawings cannot be reproduced or used in any form without the written consent of the company. All electronic files will remain property of The Brooks Practice.

NOTE: All dimensions are in millimetres. Do not scale off the drawings and report any discrepancy to the architect.

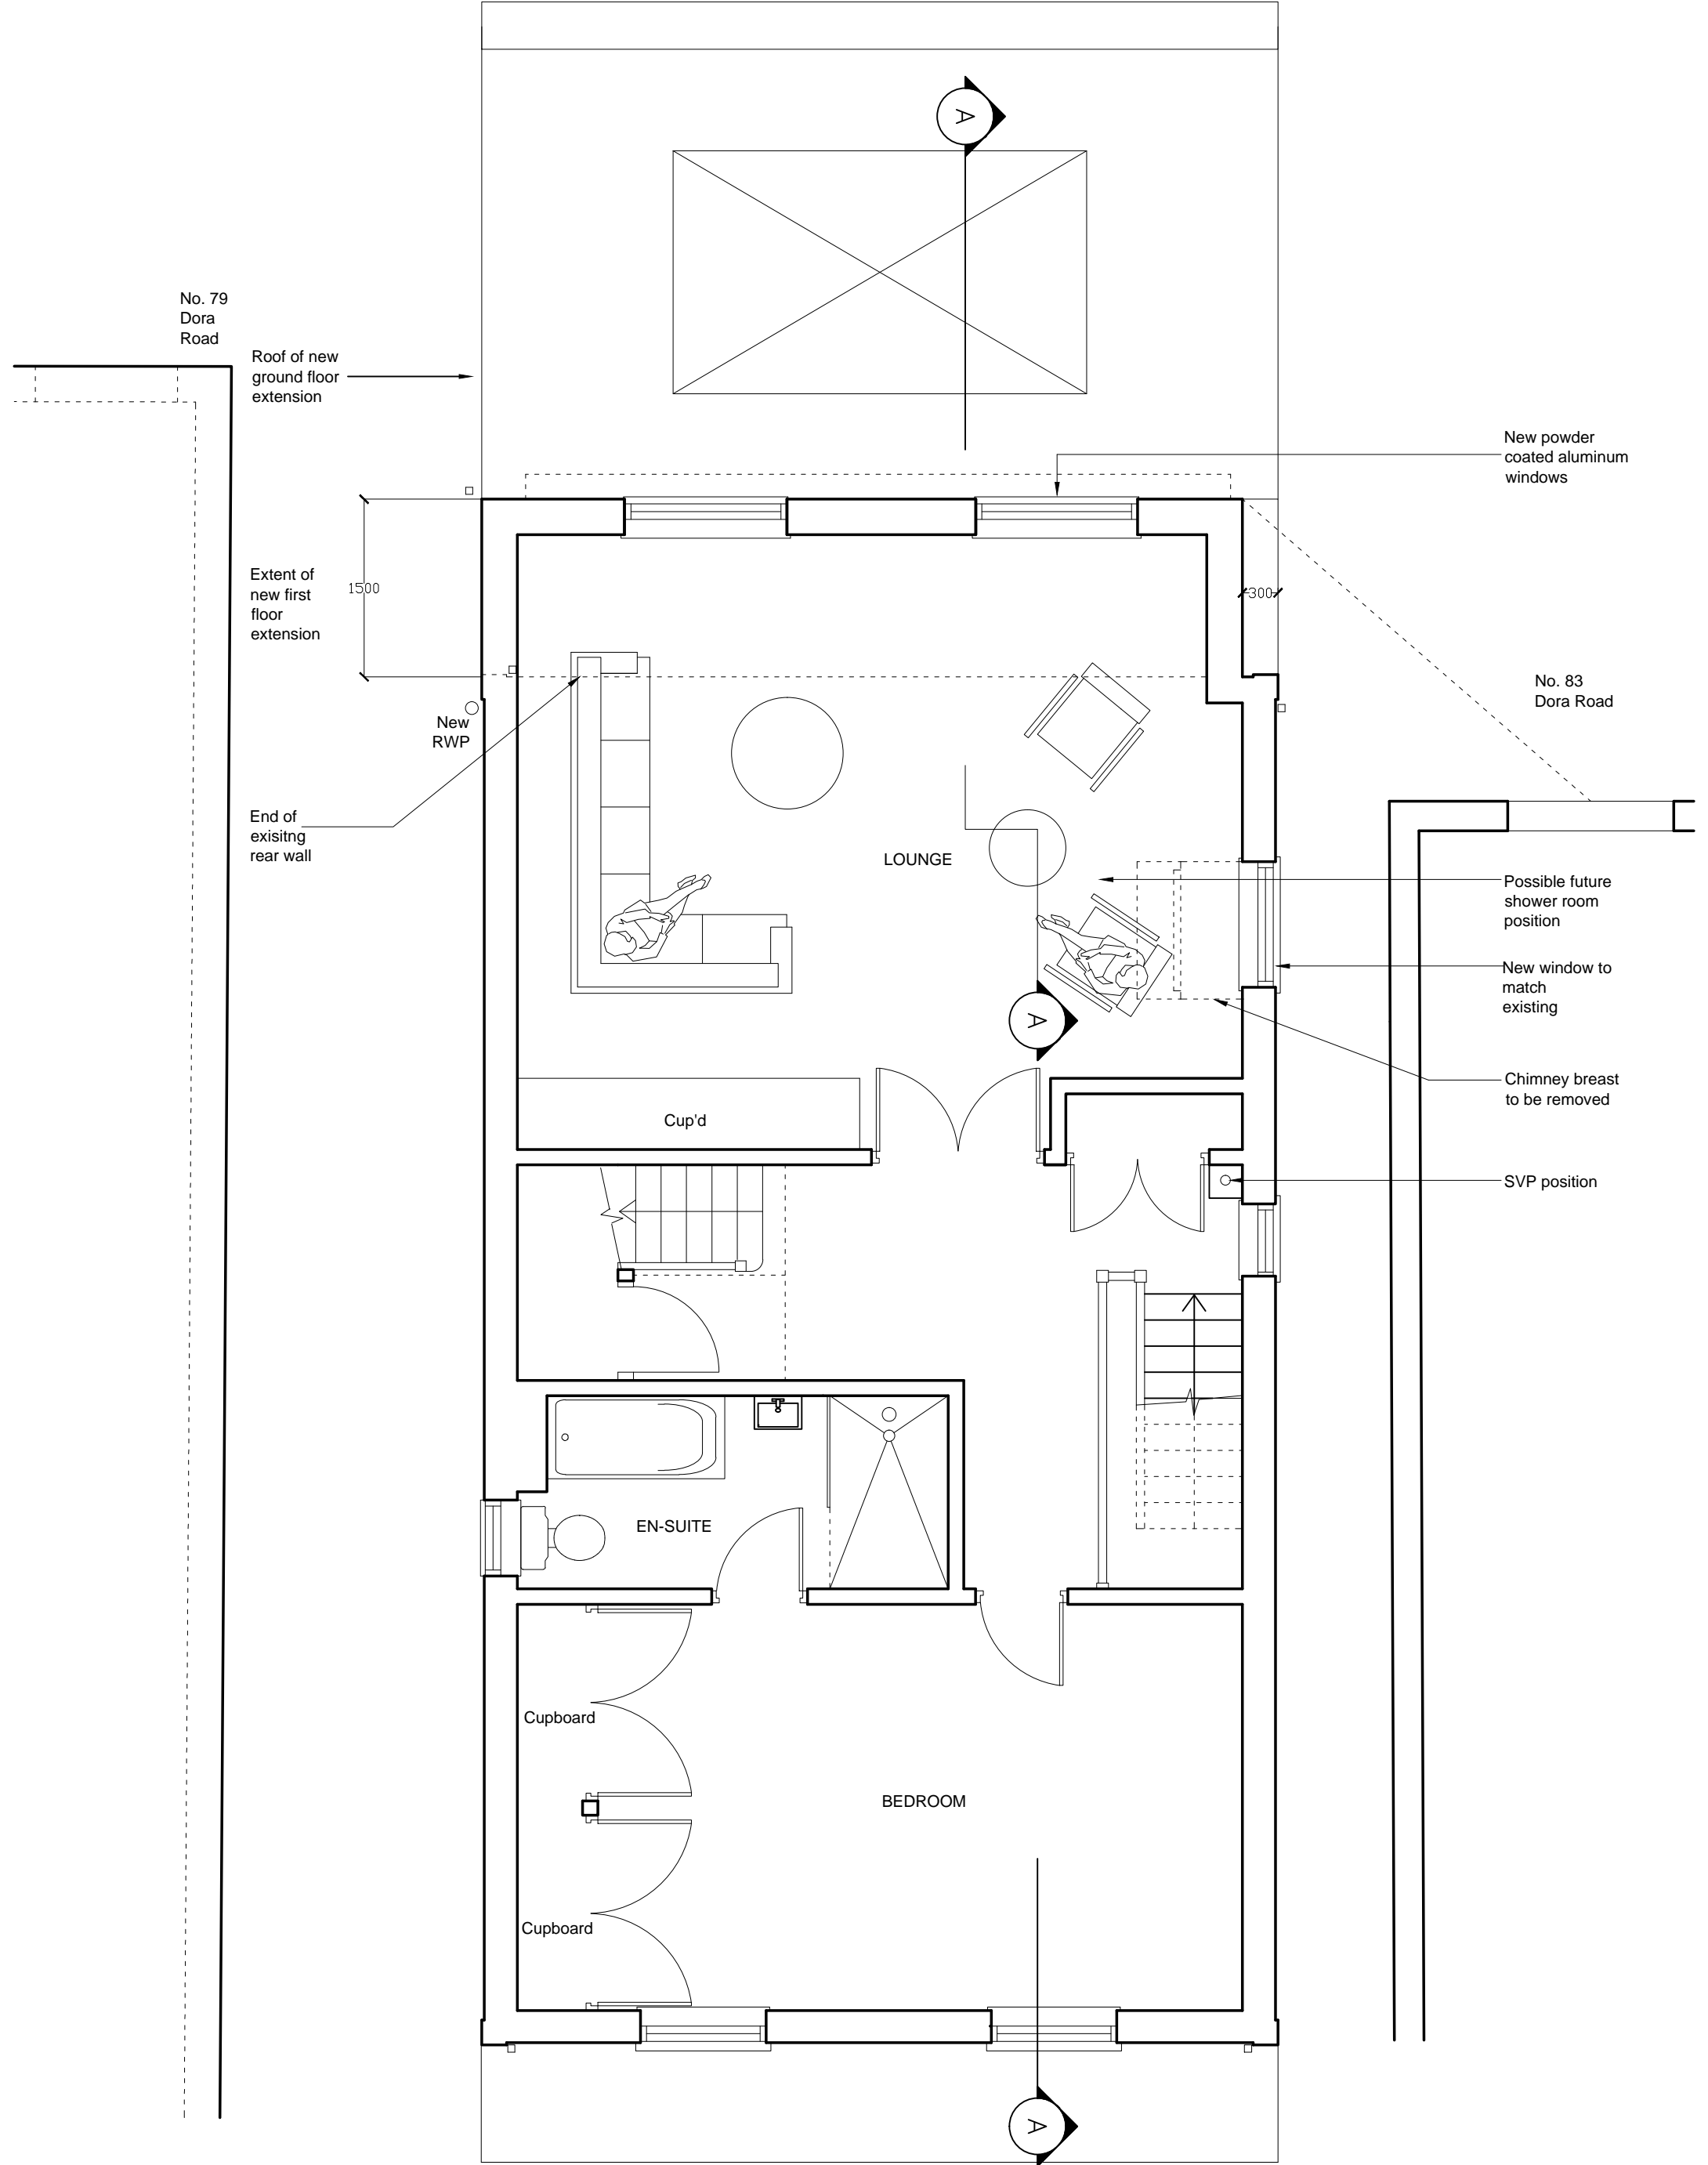

No. 79
Dora
Road

Roof of new
ground floor
extension

Extent of
new first
floor
extension

1500

New
RWP

End of
existing
rear wall

LOUNGE

Cup'd

EN-SUITE

Cupboard

BEDROOM

Cupboard

New powder
coated
aluminum
windows

No. 83
Dora
Road

Possible future
shower room
position

New window to
match
existing

Chimney breast
to be removed

SVP position

81 DORA ROAD, SW19 7JT

BROOKS PRACTICE

Drawing: Proposed First Floor Plan

ARCHITECTS - SPACE PLANNERS - DESIGNERS

Dwg. No: P05 REV D

94 Amity Grove London SW20 0LJ

Scale: 1:50 @A3



Tel: +44 (0)208 9713298

Date: August 2014

kbrooksarchitect@AOL.com

www.brookspractice.com

Proposed First Floor Plan

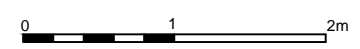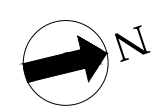

Page 115

© Designs and Drawings cannot be reproduced or used in any form without the written consent of the company. All electronic files will remain property of The Brooks Practice.

NOTE: All dimensions are in millimetres. Do not scale off the drawings and report any discrepancy to the architect.

No. 79
Dora
Road

Extent
of new
extension
750
New
RWP


No. 83
Dora Road

24°

Chimney breast
to be removed

SVP position

Existing window
opening enlarged
to double height
window

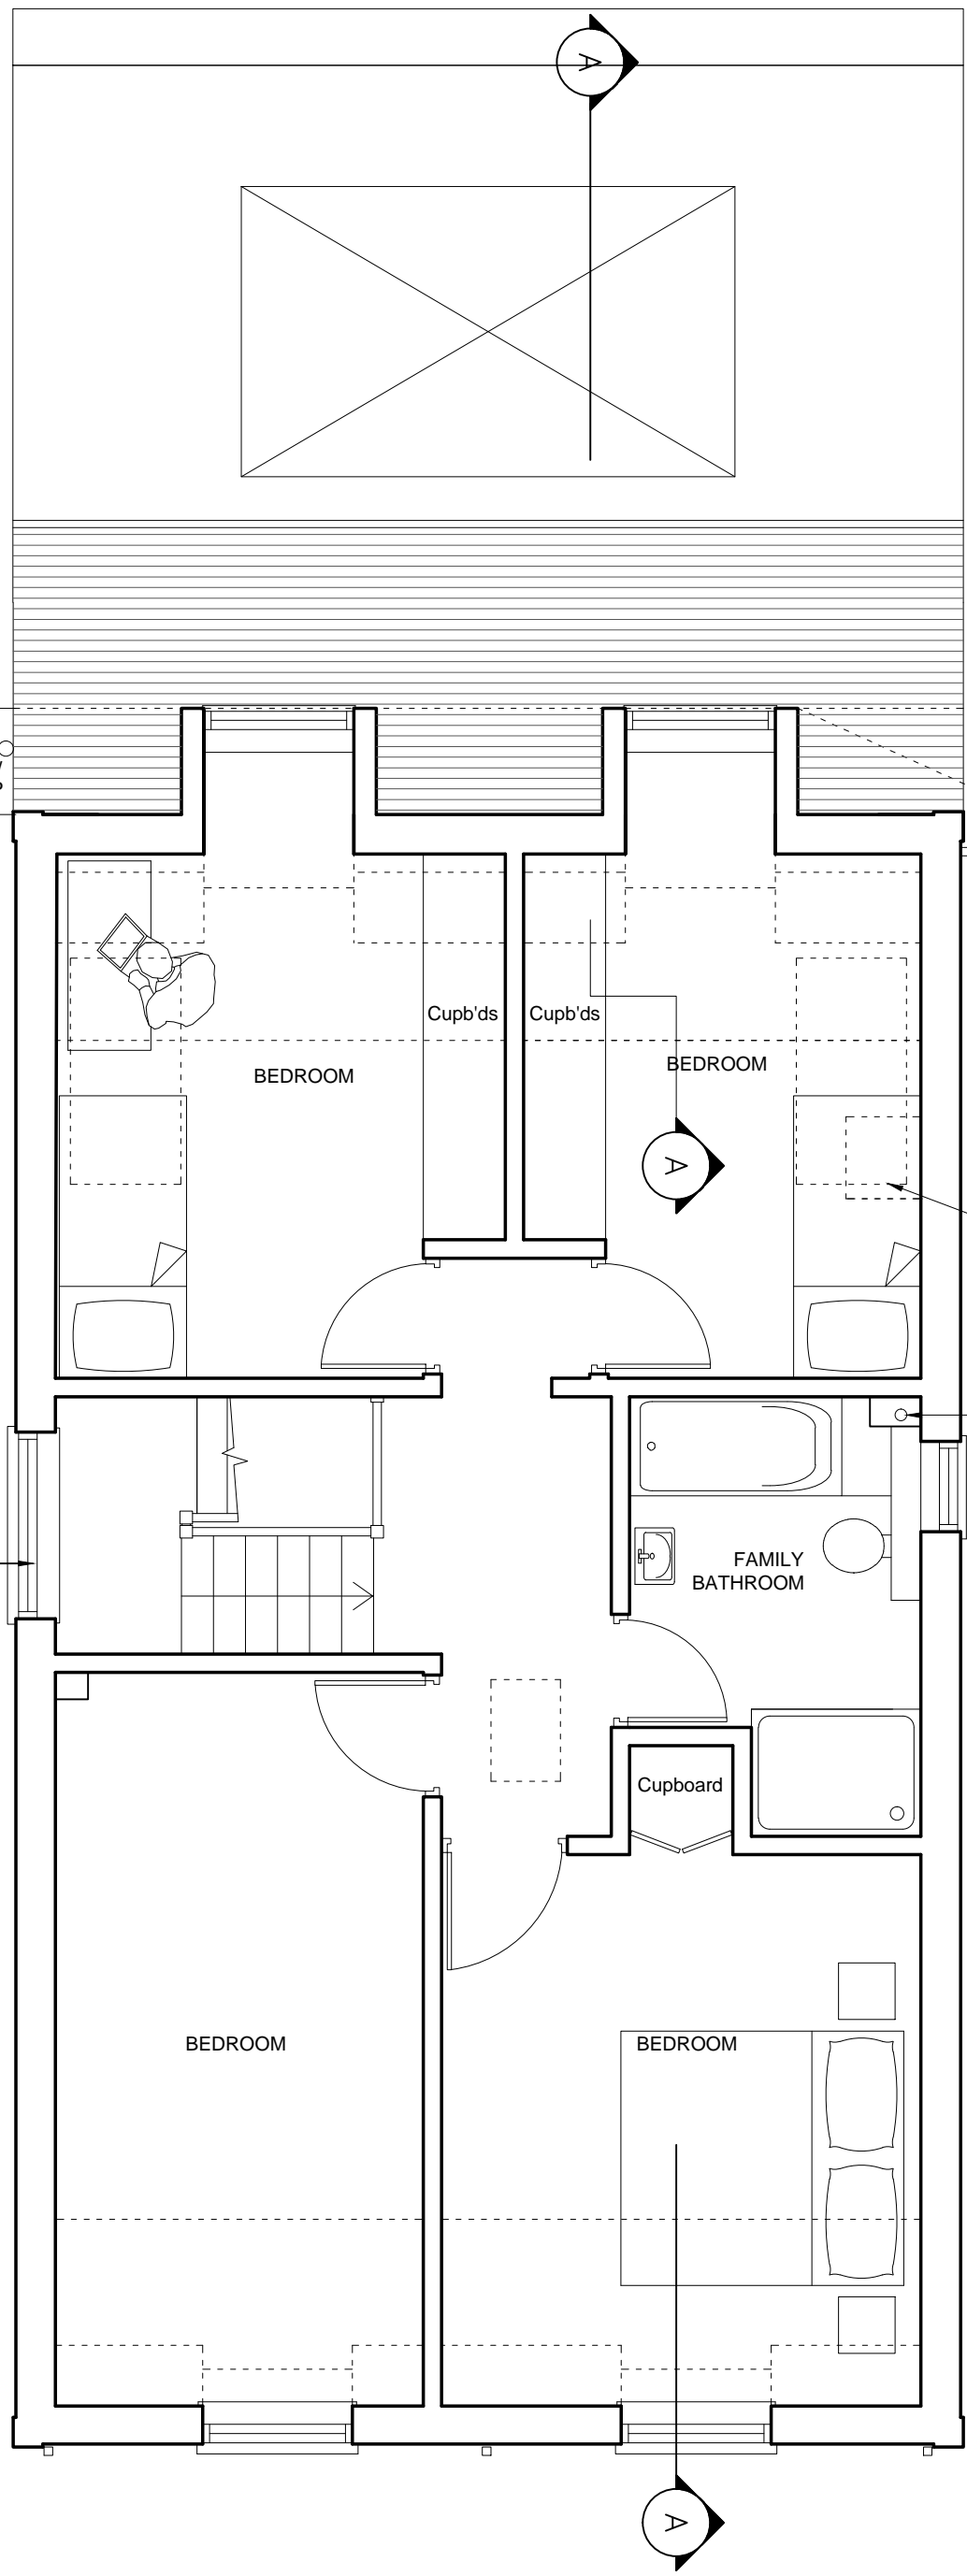

Proposed Loft Plan



81 DORA ROAD, SW19 7JT

BROOKS PRACTICE

Drawing: Proposed Loft Plan

ARCHITECTS - SPACE PLANNERS - DESIGNERS

Dwg. No: P07 REV F

94 Amity Grove London SW20 0LJ

Scale: 1:50 @A3

Tel: +44 (0)208 9713298

Date: August 2014

kbrooksarchitect @ AOL.com


www.brookspractice.com

© Designs and Drawings cannot be reproduced or used in any form without the written consent of the company. All electronic files will remain property of The Brooks Practice.

NOTE: All dimensions are in millimetres. Do not scale off the drawings and report any discrepancy to the architect.



Proposed Front Elevation

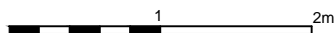

81 DORA ROAD, SW19 7JT

Drawing: Proposed Front Elevation

Dwg. No: P16 REV A

Scale: 1:50 @A3

Date: May 2015

BROOKS PRACTICE

ARCHITECTS - SPACE PLANNERS - DESIGNERS

94 Amity Grove London SW20 0LJ


Tel: +44 (0)208 9713298

kbrooksarchitect @ AOL . com

www.brookspractice.com

© Designs and Drawings cannot be reproduced or used in any form without the written consent of the company. All electronic files will remain property of The Brooks Practice.

NOTE: All dimensions are in millimetres. Do not scale off the drawings and report any discrepancy to the architect.

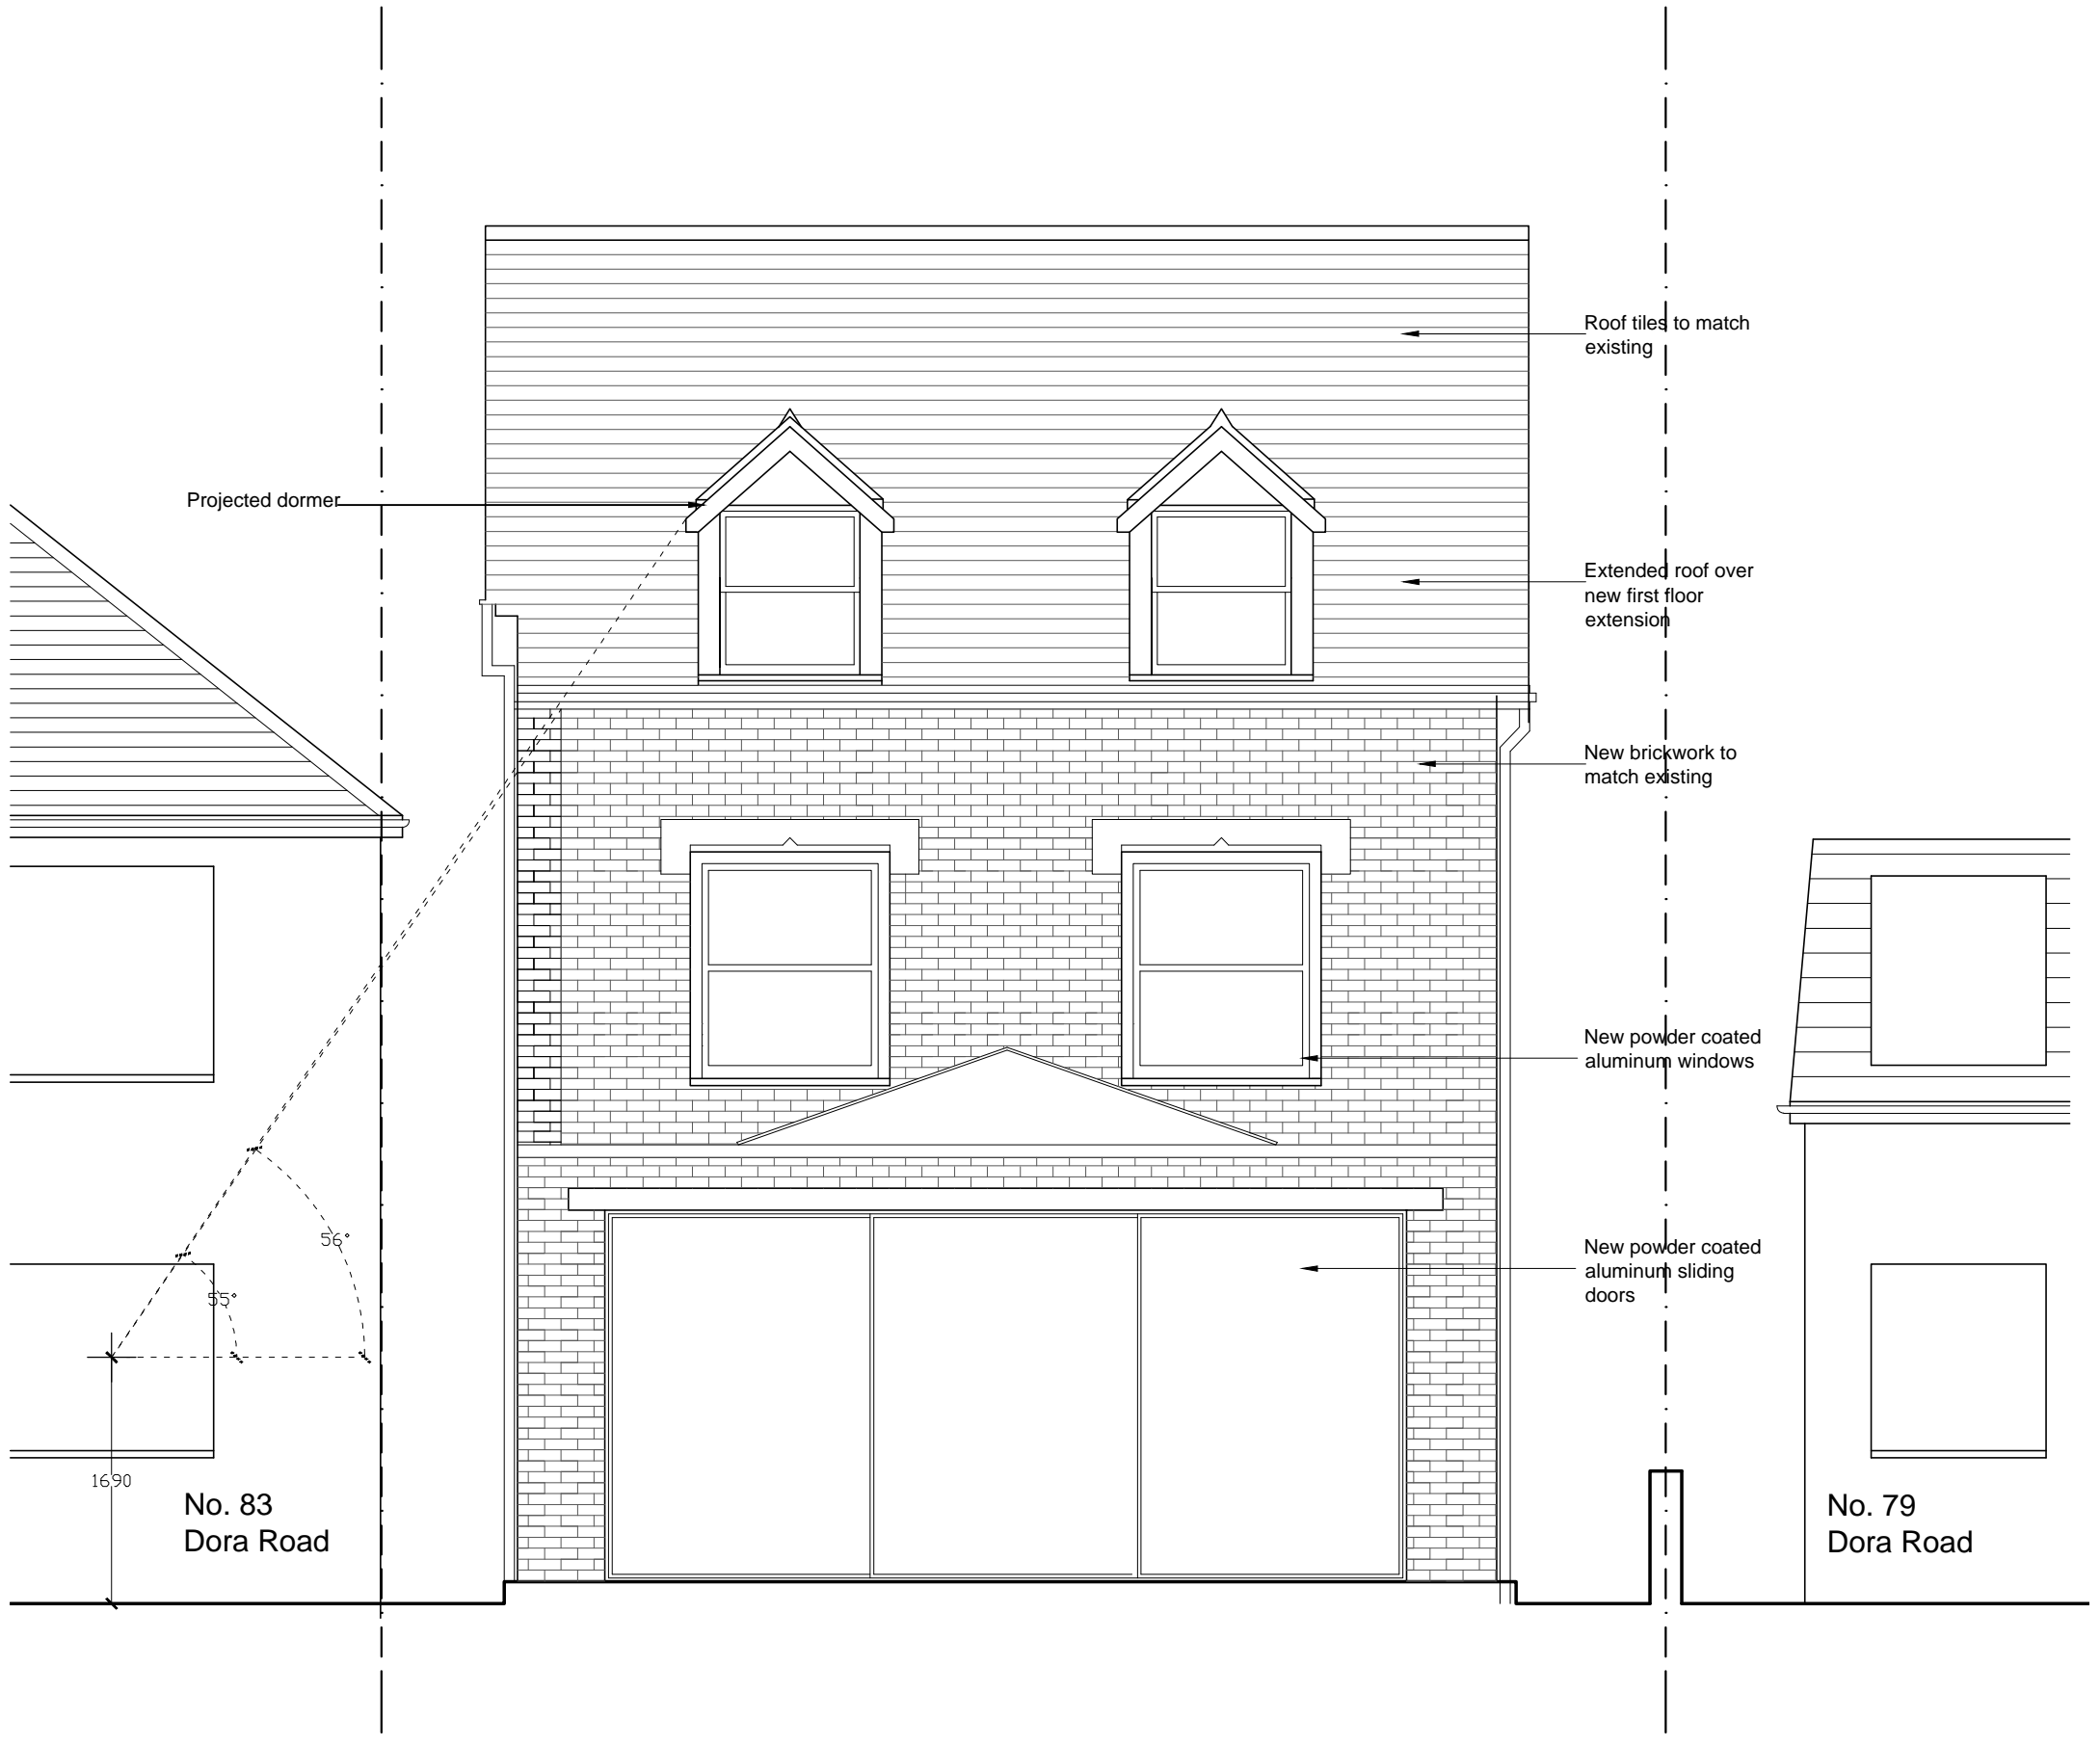

81 DORA ROAD, SW19 7JT

BROOKS PRACTICE

Drawing: Proposed Rear Elevation

ARCHITECTS - SPACE PLANNERS - DESIGNERS

Dwg. No: P08 REV F

94 Amity Grove London SW20 0LJ

Scale: 1:50 @A3


Tel: +44 (0)208 9713298

Date: August 2014

kbrooksarchitect @ AOL . com

www.brookspractice.com

Proposed Rear Elevation

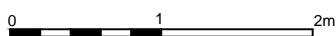

© Designs and Drawings cannot be reproduced or used in any form without the written consent of the company. All electronic files will remain property of The Brooks Practice.

NOTE: All dimensions are in millimetres. Do not scale off the drawings and report any discrepancy to the architect.