



# NORTHGATE SE GIS Print Template



Text Details 17 Ernle Road

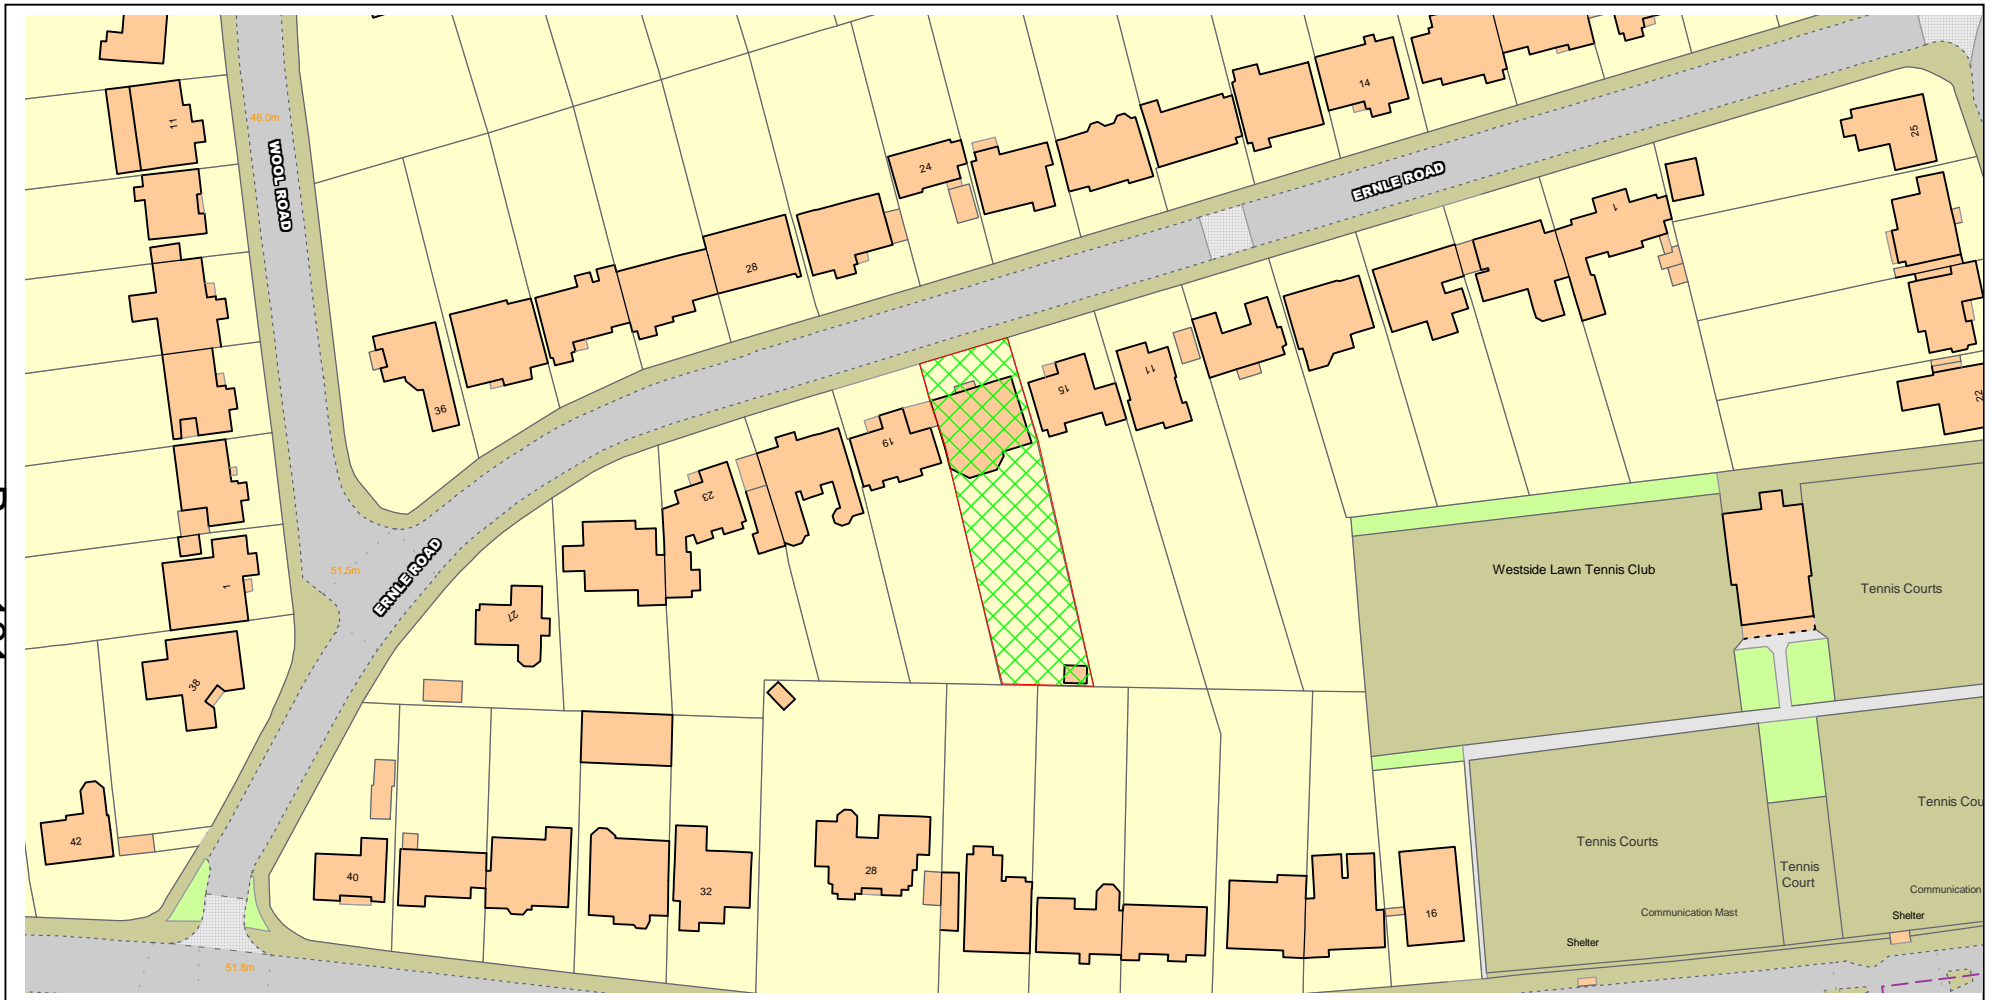


Scale: 1:1250 | Area 4Ha | Grid Reference: 523030,170382 | Paper Size: A4

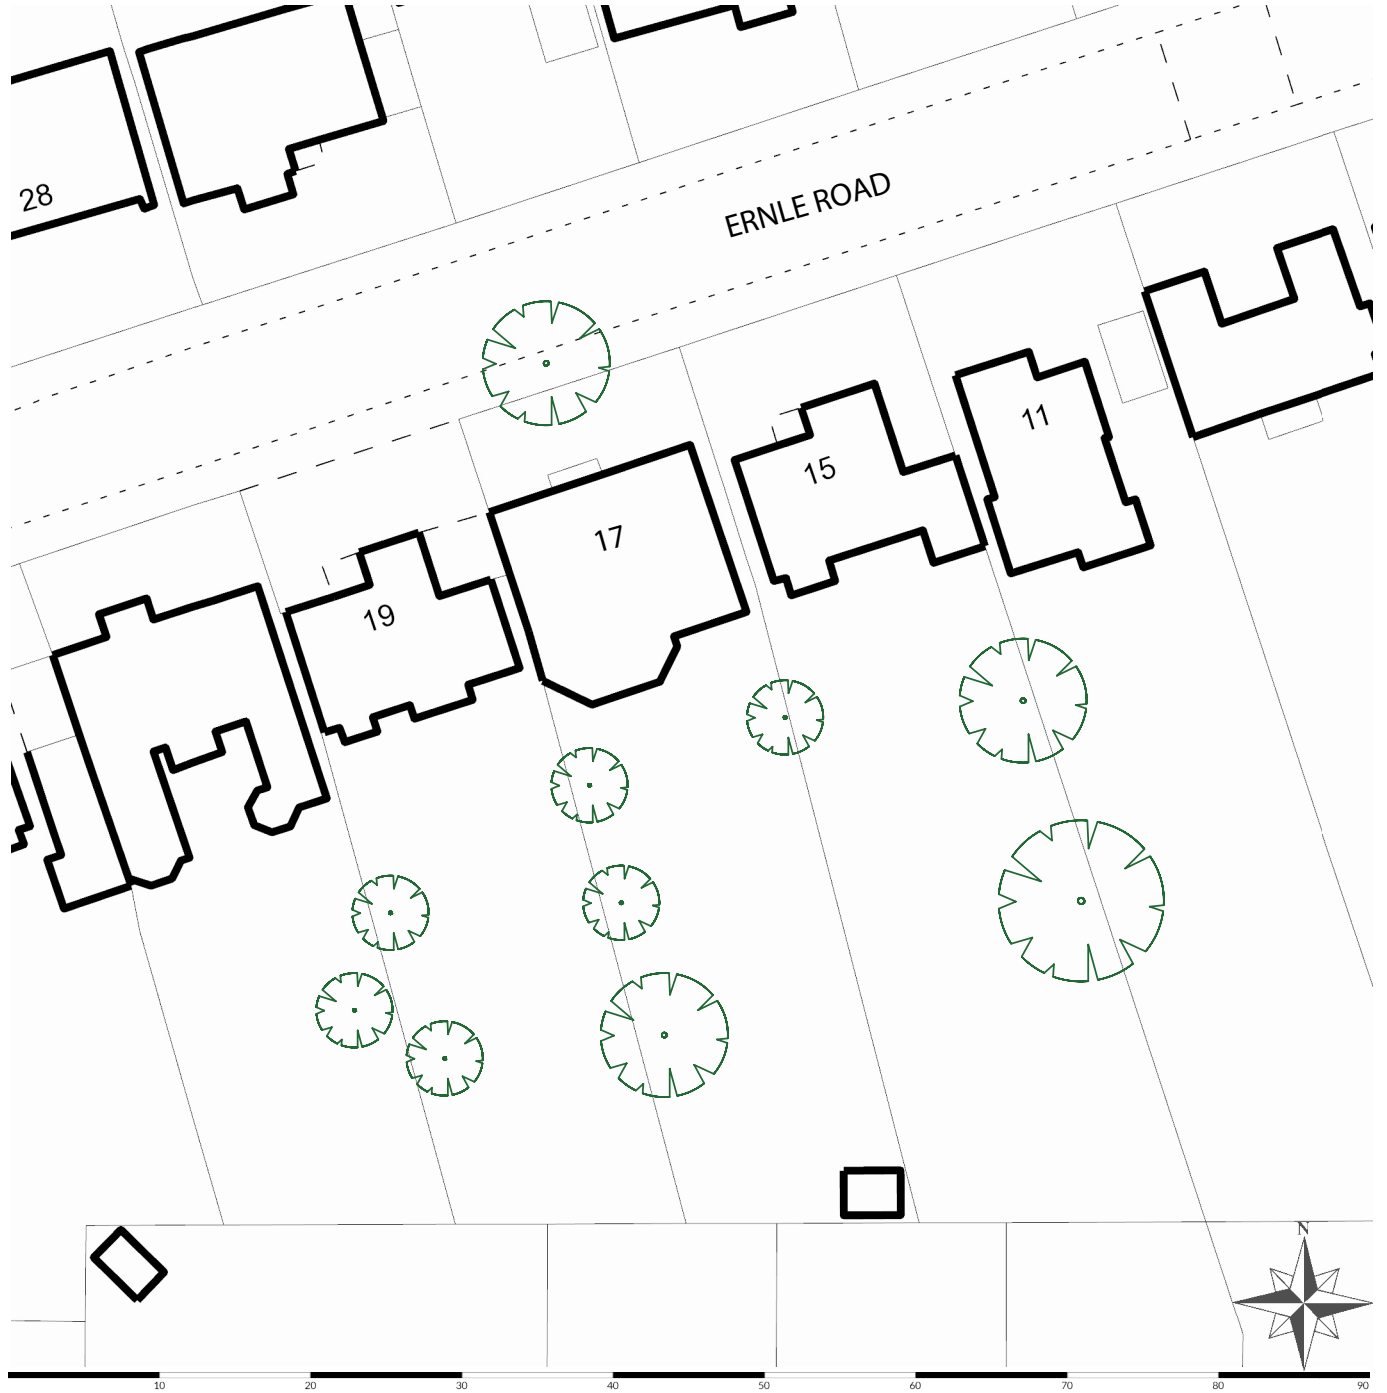

Scale: 1:500 | Area < 1Ha | Grid Reference: 523033,170374 | Paper Size: A4

EXISTING DRAWINGS

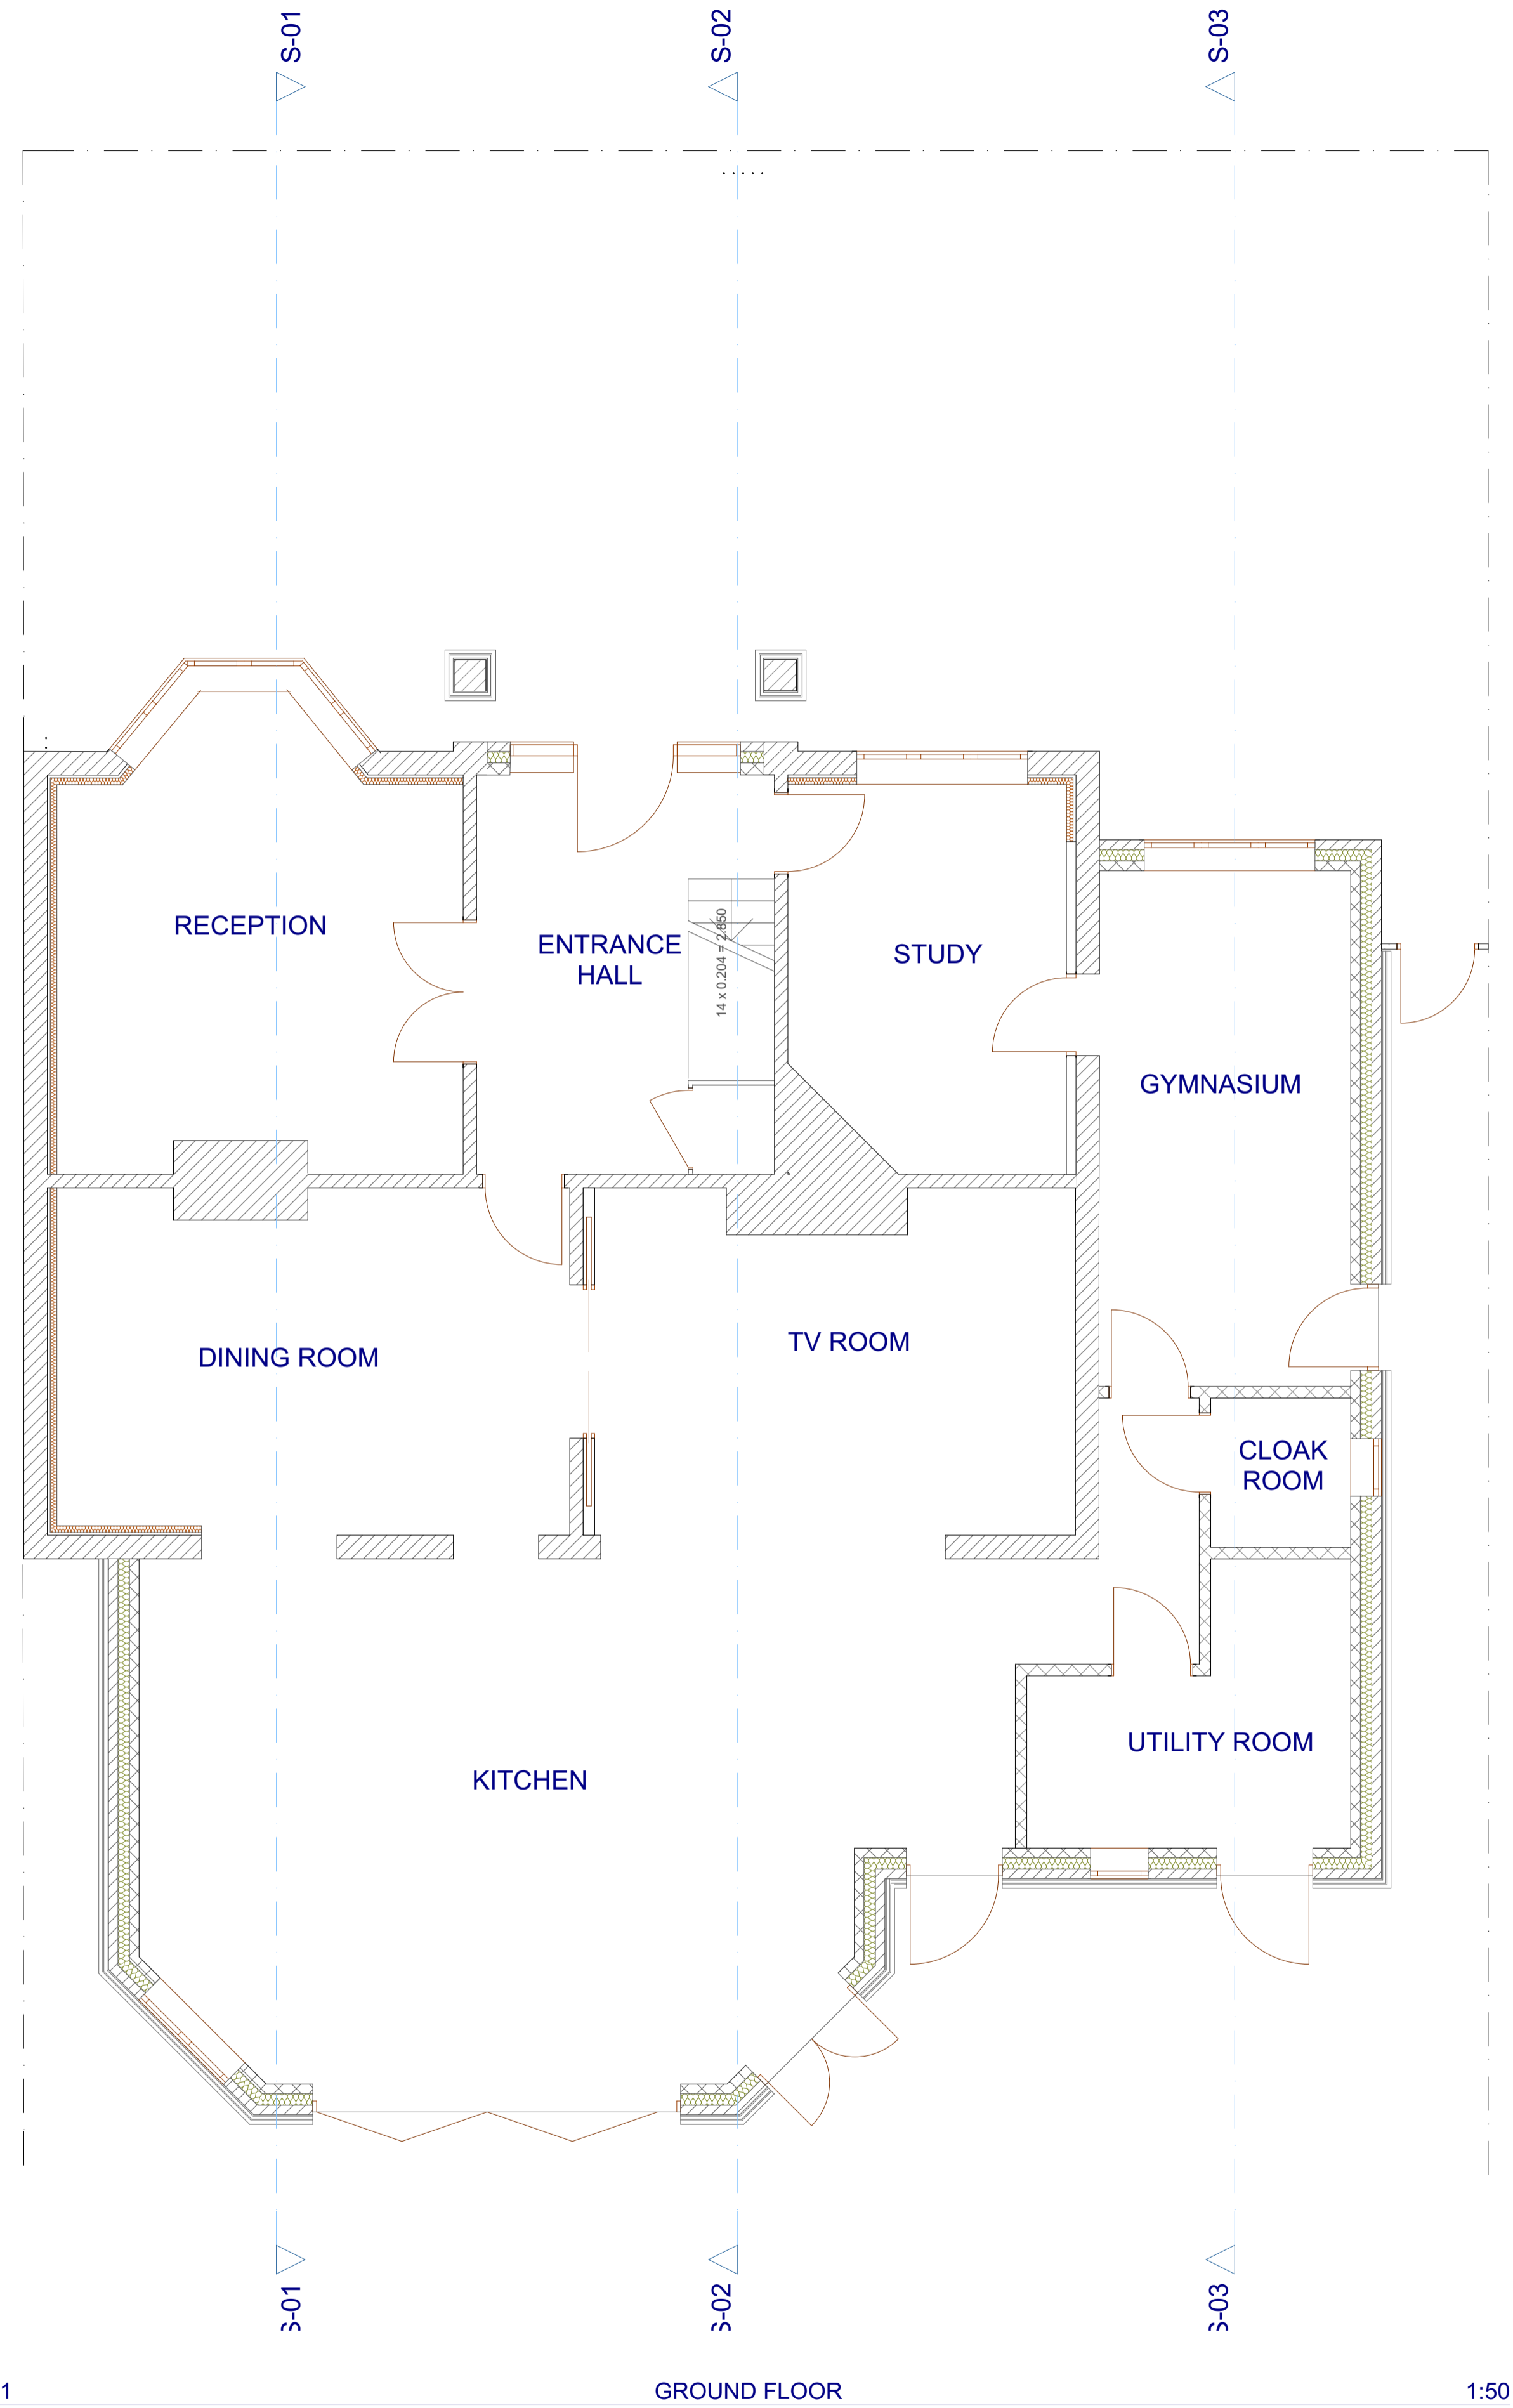


Page 134




05 FRONT ELEVATION 1:100



06 REAR ELEVATION 1:100

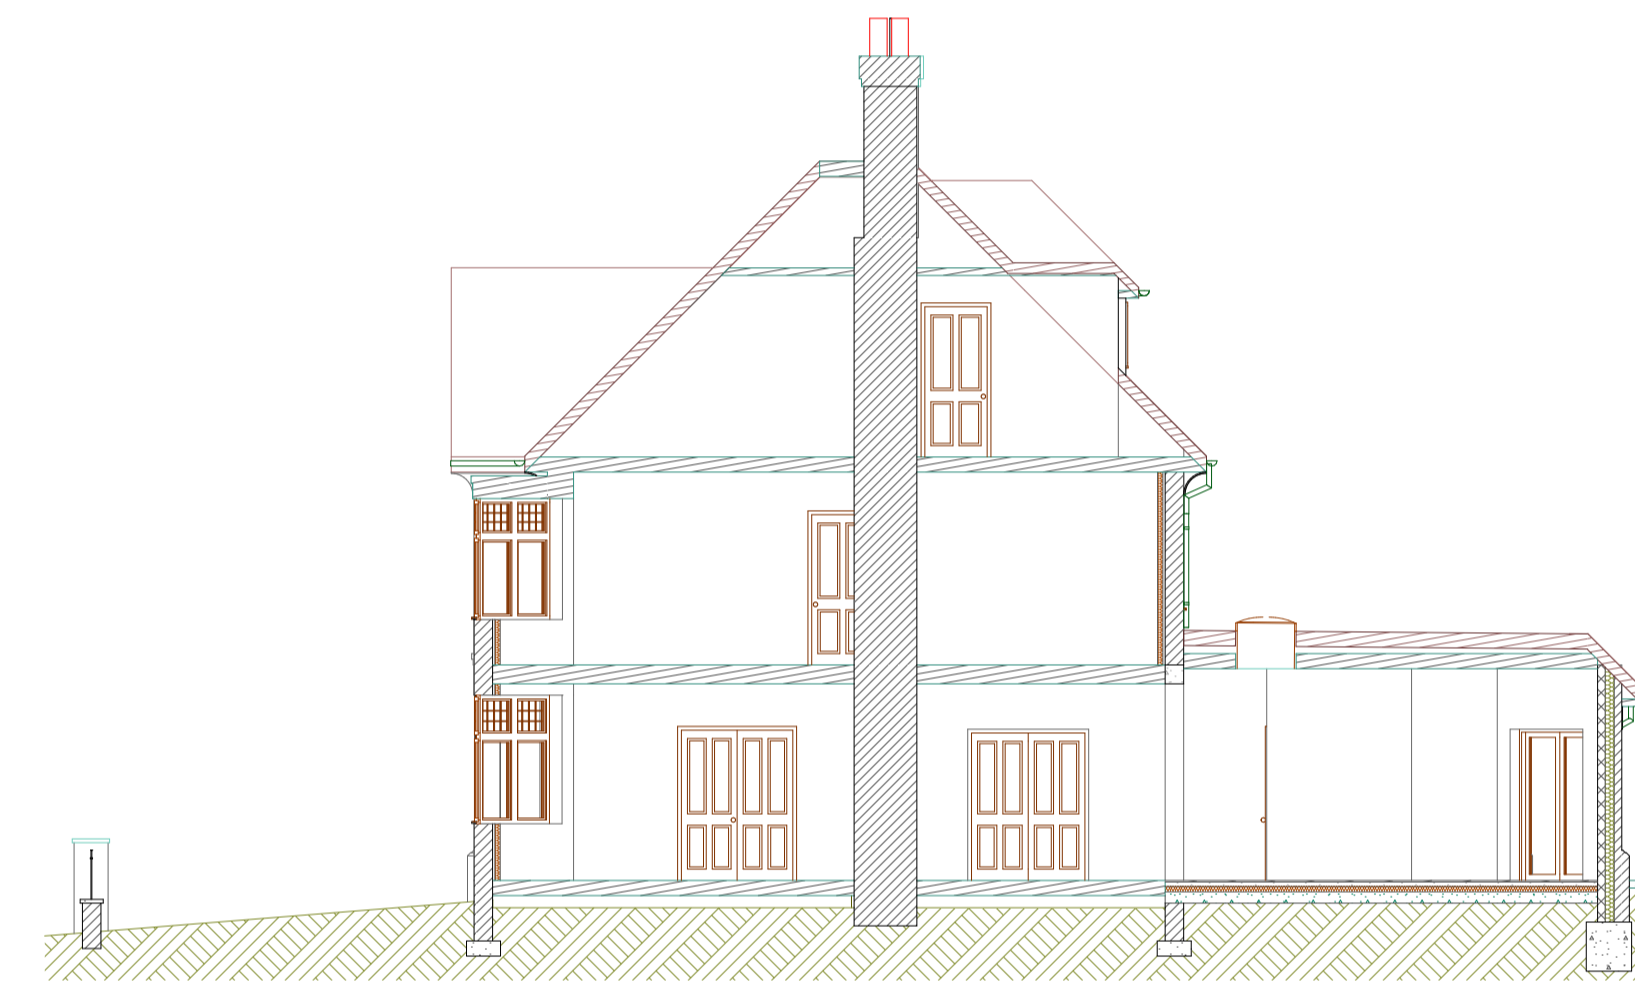

02 SECTION 01 1:100

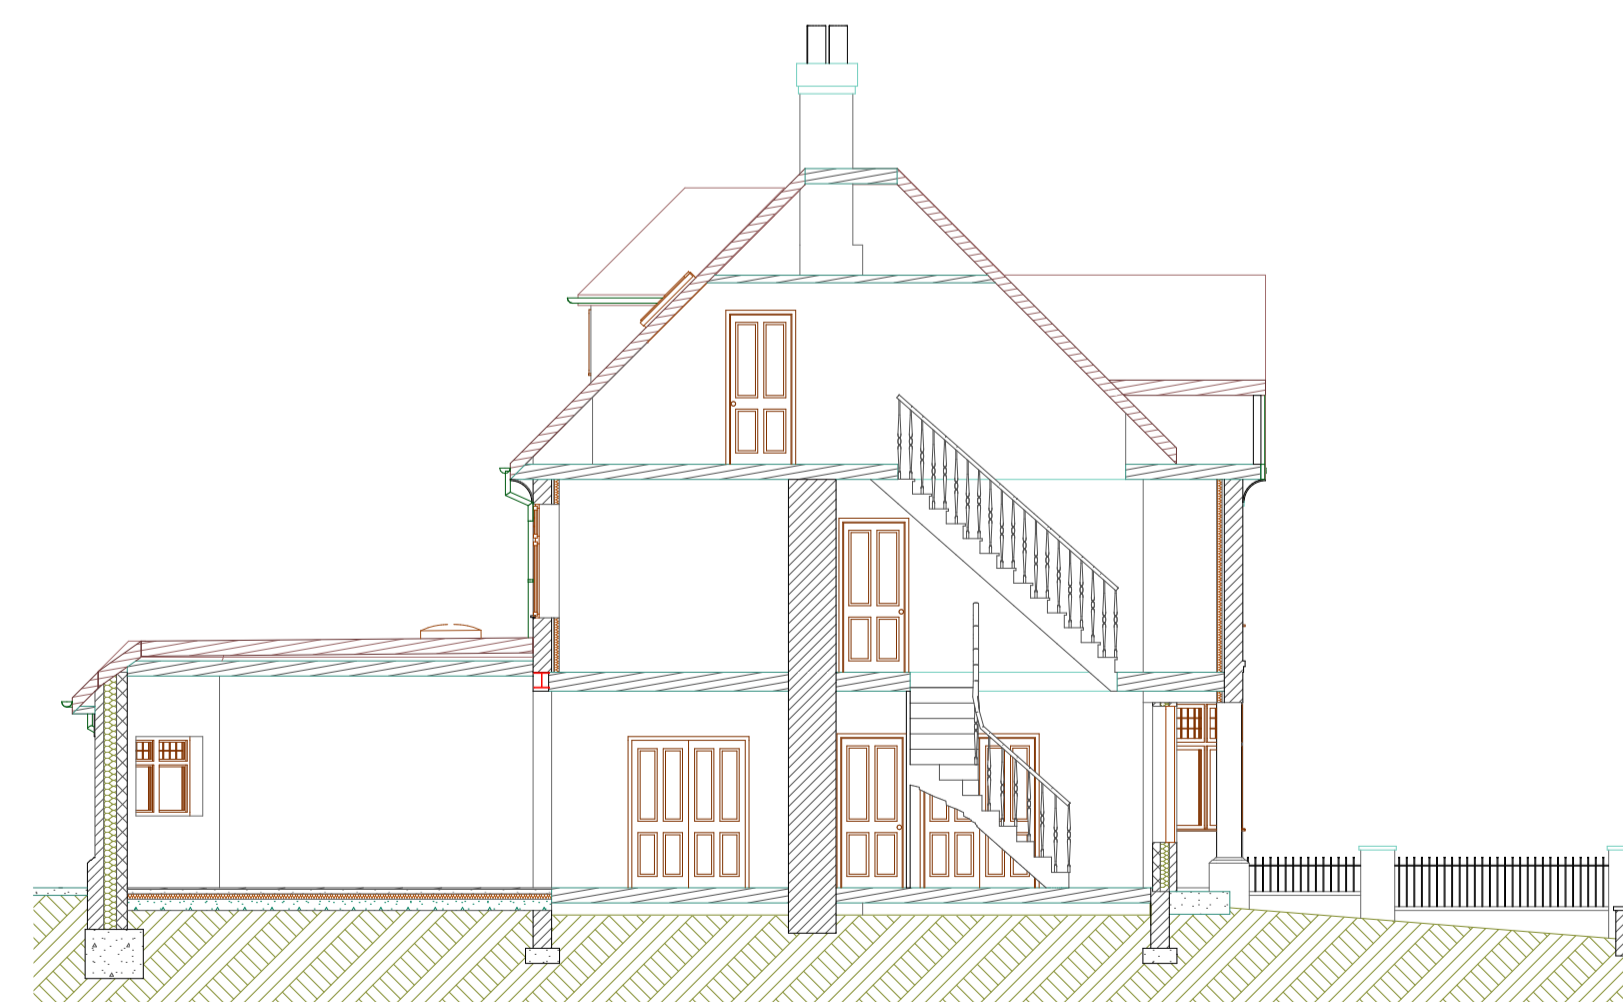

03 SECTION 02 1:100



04 SECTION 03 1:100



<p><b>advantage basement &amp; cellar company limited</b>  <small>95 EAST HILL WANDSWORTH LONDON SW18 2QD          TEL: 020 8871 3055 FAX: 020 8871 0460          info@advantagebasements.co.uk</small></p>	DATE: 26/08/2015	REF: MR 7 MRS WARBEY
	SITE: 17 ERNLE ROAD LONDON SW20 0HH	
	DRAWING No. 2606	REVISION No. 0
	SCALE: 1-50 + 1-100 @ A1	