


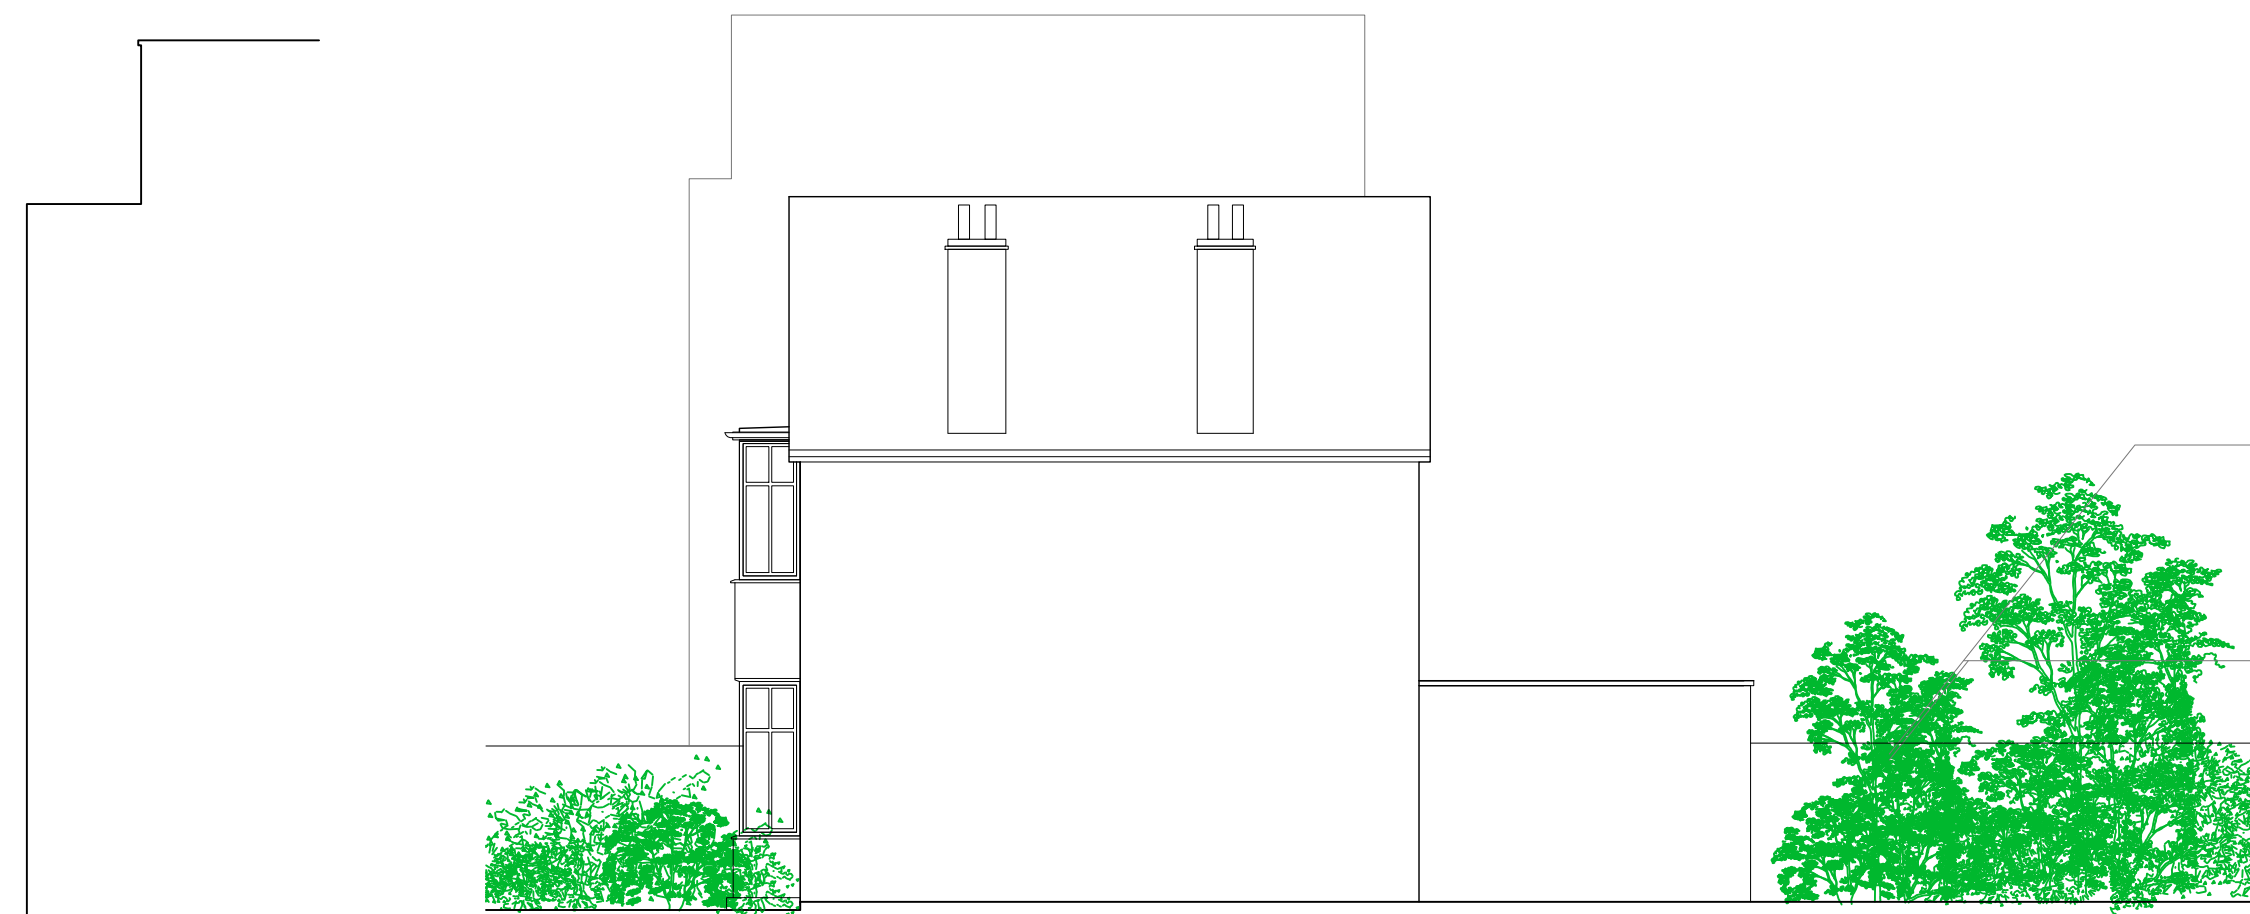


EXISTING SIDE ELEVATION



EXISTING REAR ELEVATION



EXISTING SIDE ELEVATION

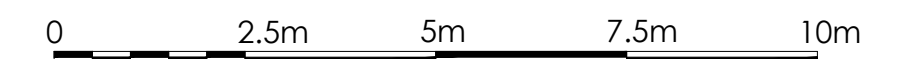

Andrew Harper Architects

Address: Ground Floor, Woodcock House, High Street
 London, SW19 5BY
 t: 020 7183 0590
 e: office@andrewharperarchitects.co.uk
 w: andrew@andrewharperarchitects.co.uk

job: 14, Grosvenor Hill, SW19	job no: scale: A3 @ 1:200	date: 30/09/15 drawn: JL
notes: All drawings are to be read in conjunction with the full planning application. Do not scale these drawings	drawing no. EX_03	rev. A

PLANNING

This page is intentionally left blank