
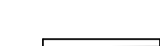
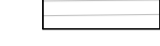
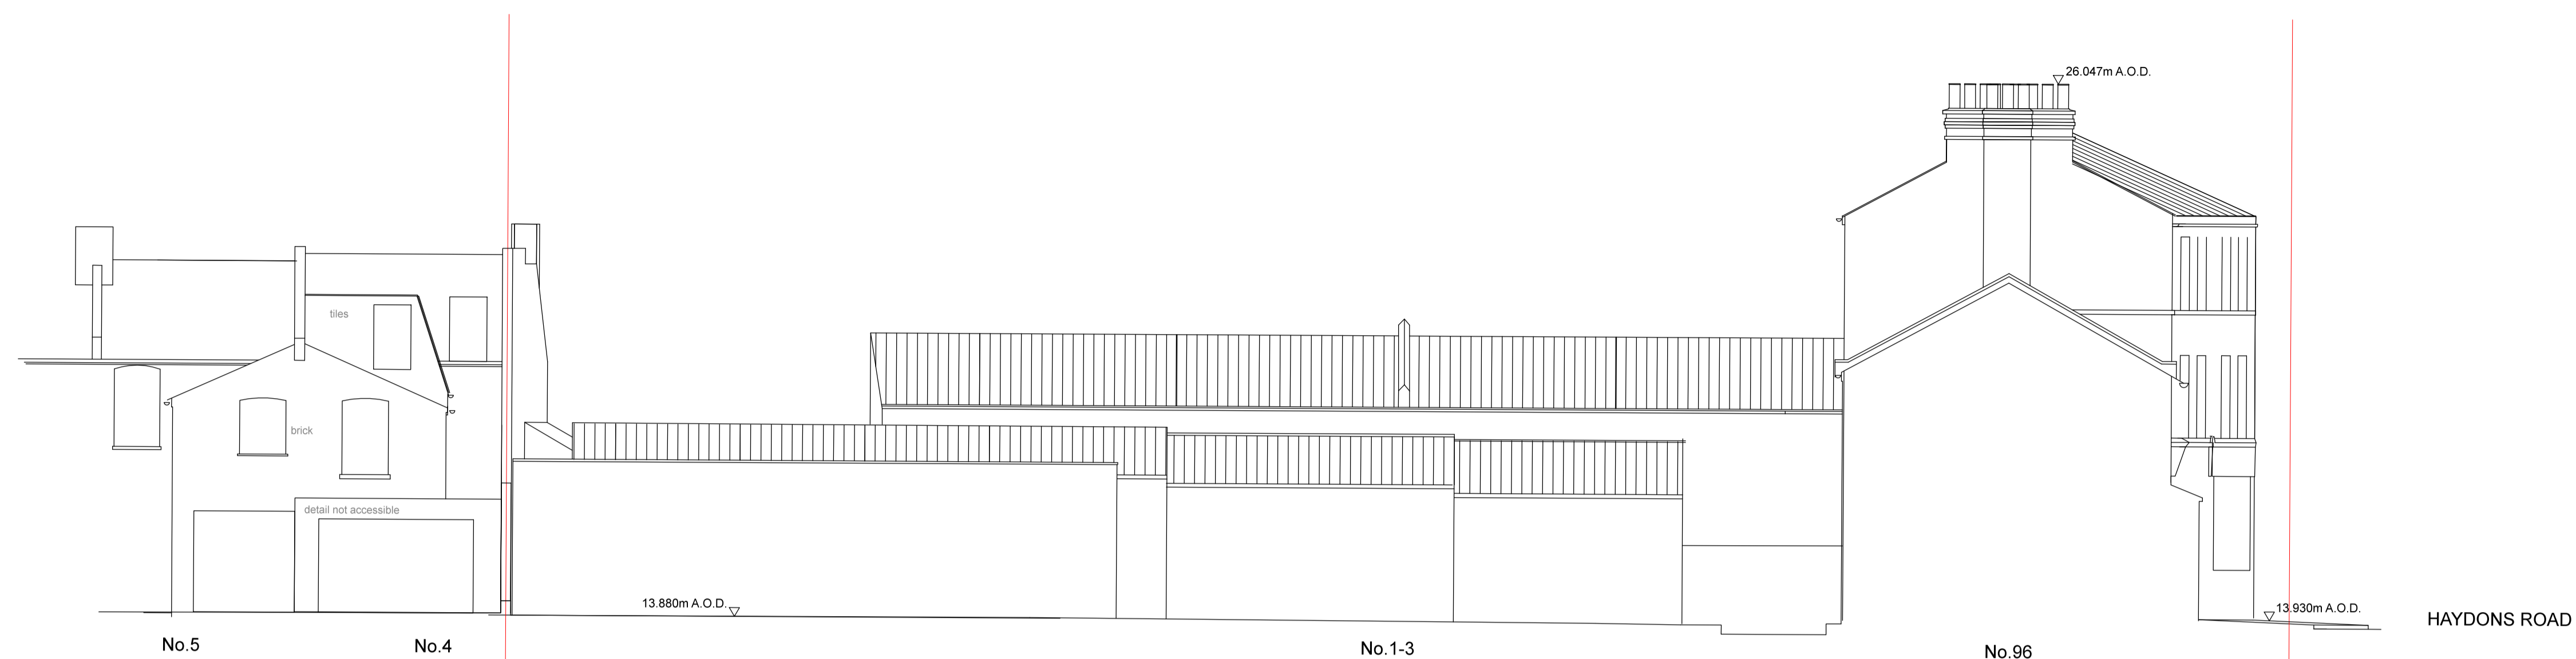
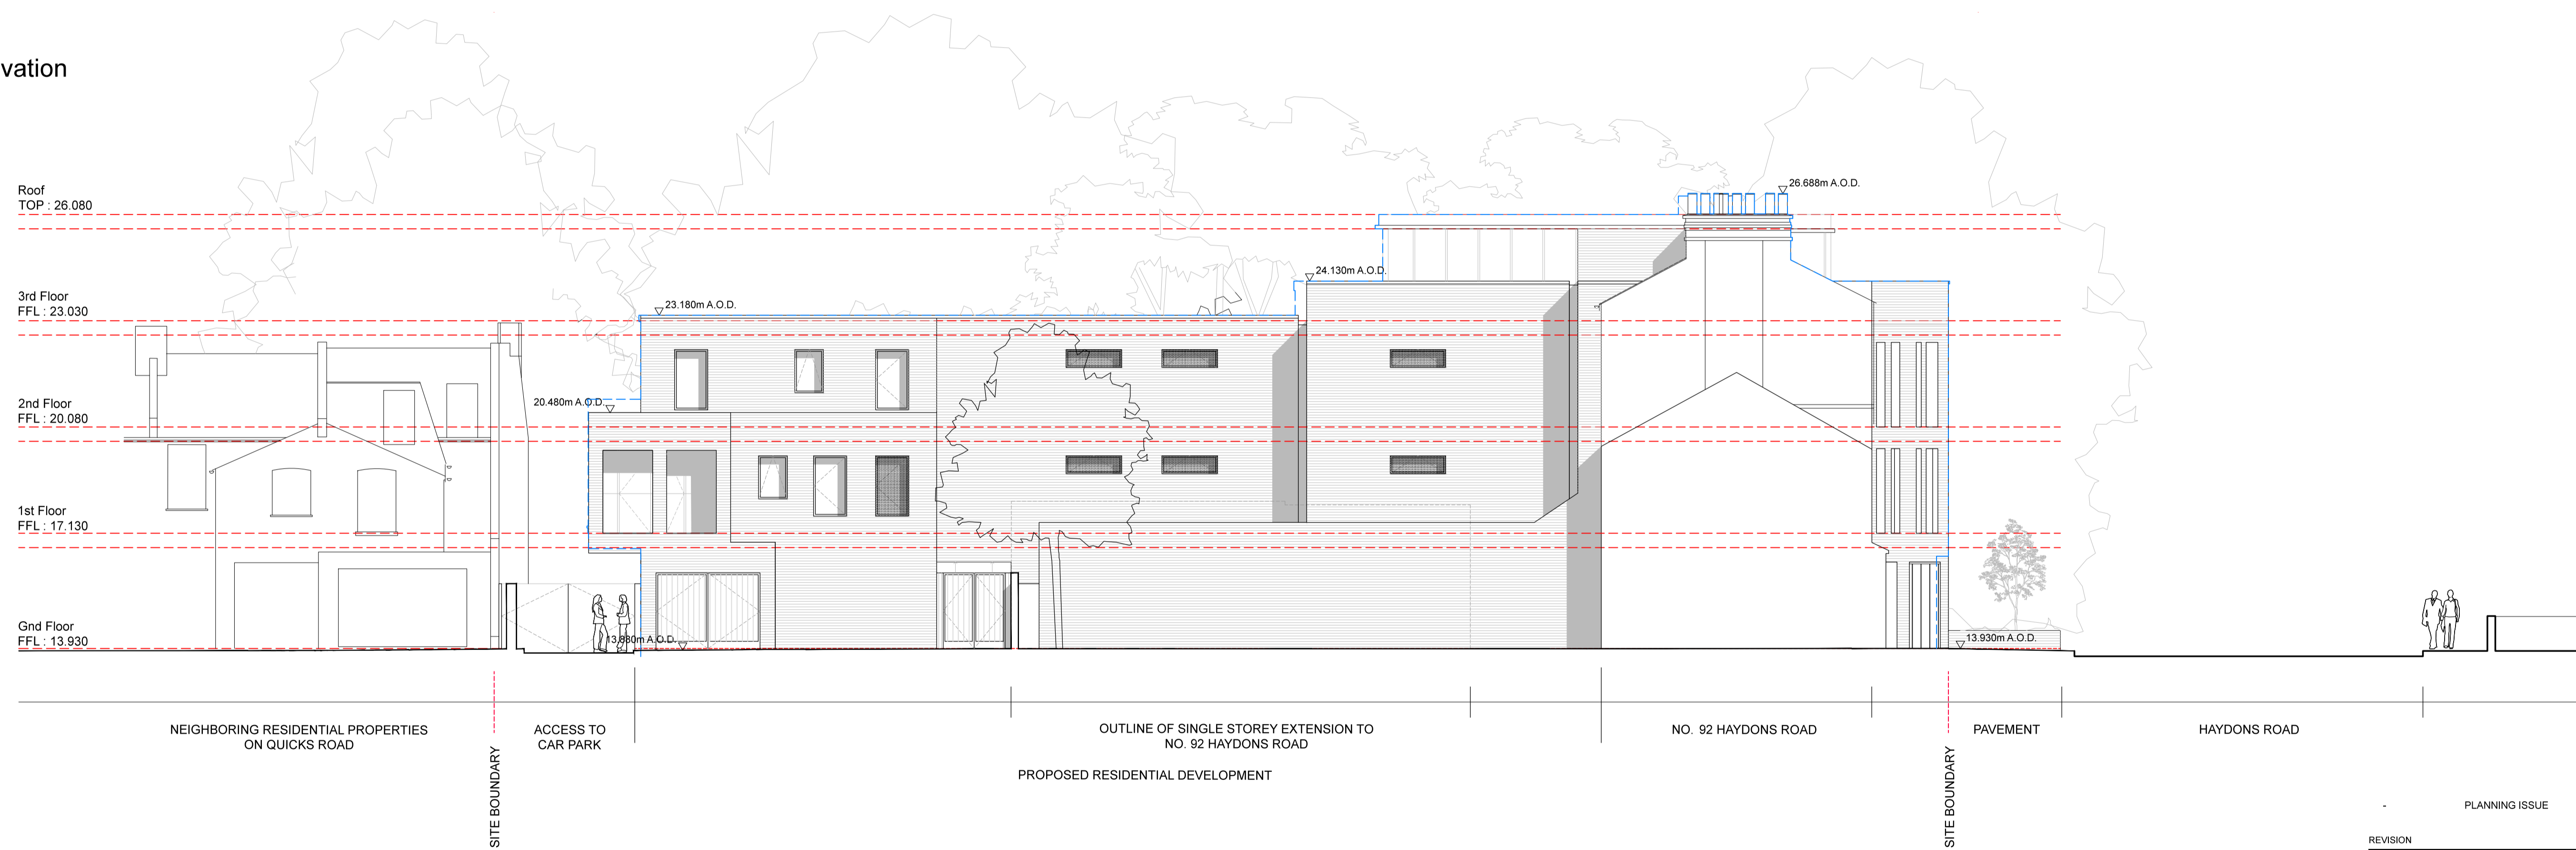


KEY


-  Outline of Approved Scheme Ref: 15/P2070
-  Proposed Facing Brickwork
-  Proposed Obscured Glazing



Existing South Elevation



Proposed South Elevation

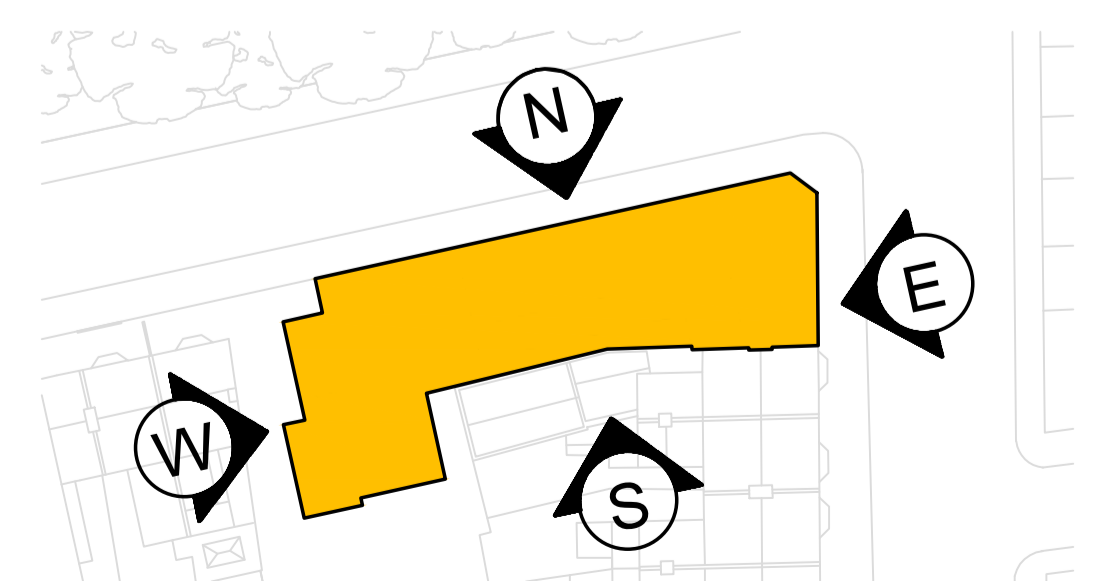

Key Plan 1:500 @A1

REVISION	PLANNING ISSUE	27/11/15	JH



PROJECT 94-96 HAYDONS ROAD  
1-3 QUICKS ROAD  
DRAWING TITLE EXISTING & PROPOSED  
SOUTH ELEVATION

DATE NOV 2015 SCALE 1:100 @A1  
DRAWN JH CHECK TR  
STATUS PLANNING  
JOB NUMBER AI-2232  
DRAWING NUMBER QK-202 REV -

This page is intentionally left blank