



Notes:  
 Do not scale from this drawing.  
 All contractors must visit the site and be responsible for taking and checking Dimensions.  
 All construction information should be taken from figured dimensions only.  
 Any discrepancies between drawings, specifications and site conditions must be brought to the attention of the supervising officer.  
 This drawing & and the works depicted are the copyright of John Thompson & Partners.

This drawing is for planning purposes only, it is not intended to be used for construction purposes, whilst all reasonable efforts are used to ensure drawings are accurate, John Thompson & Partners accept no responsibility or liability for any reliance placed on, or use made of, this plan by anyone for purposes other than those stated above.

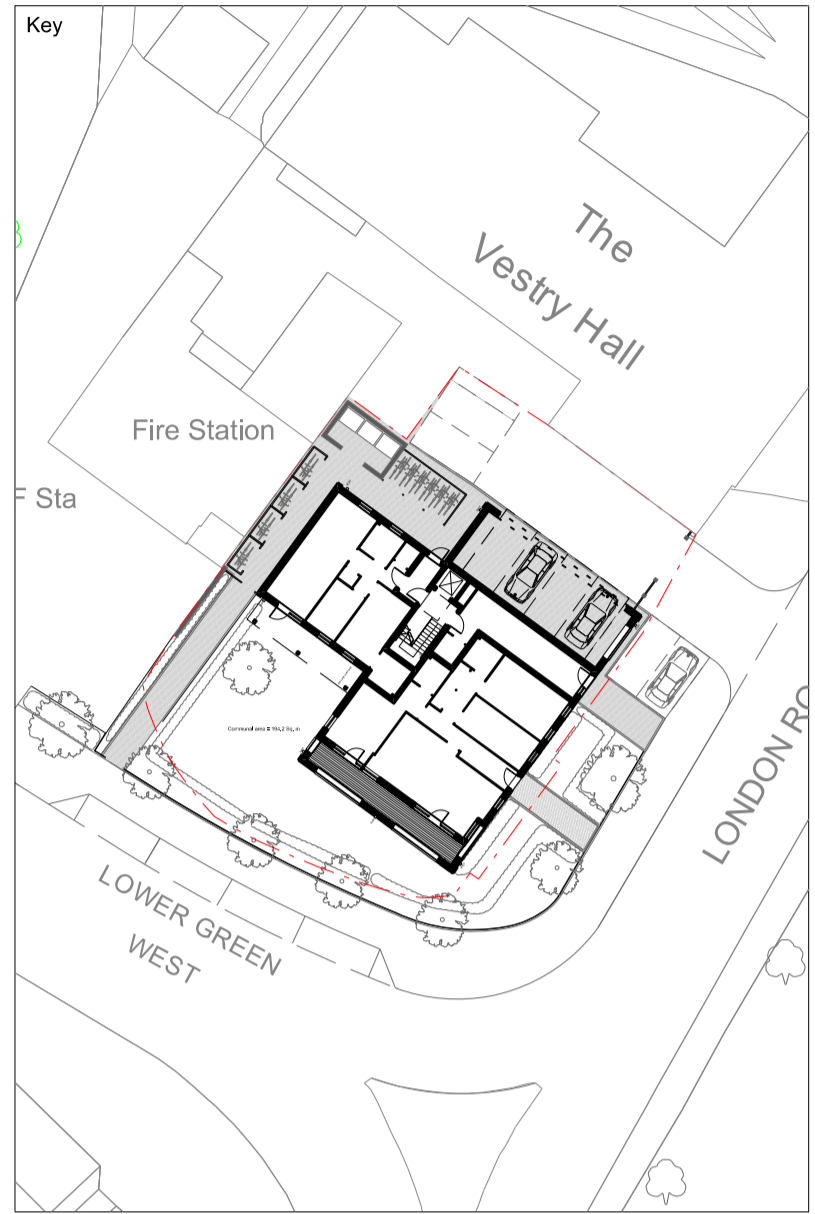

First Floor Plan

GEA 350.0m<sup>2</sup> GIA 290.9m<sup>2</sup>

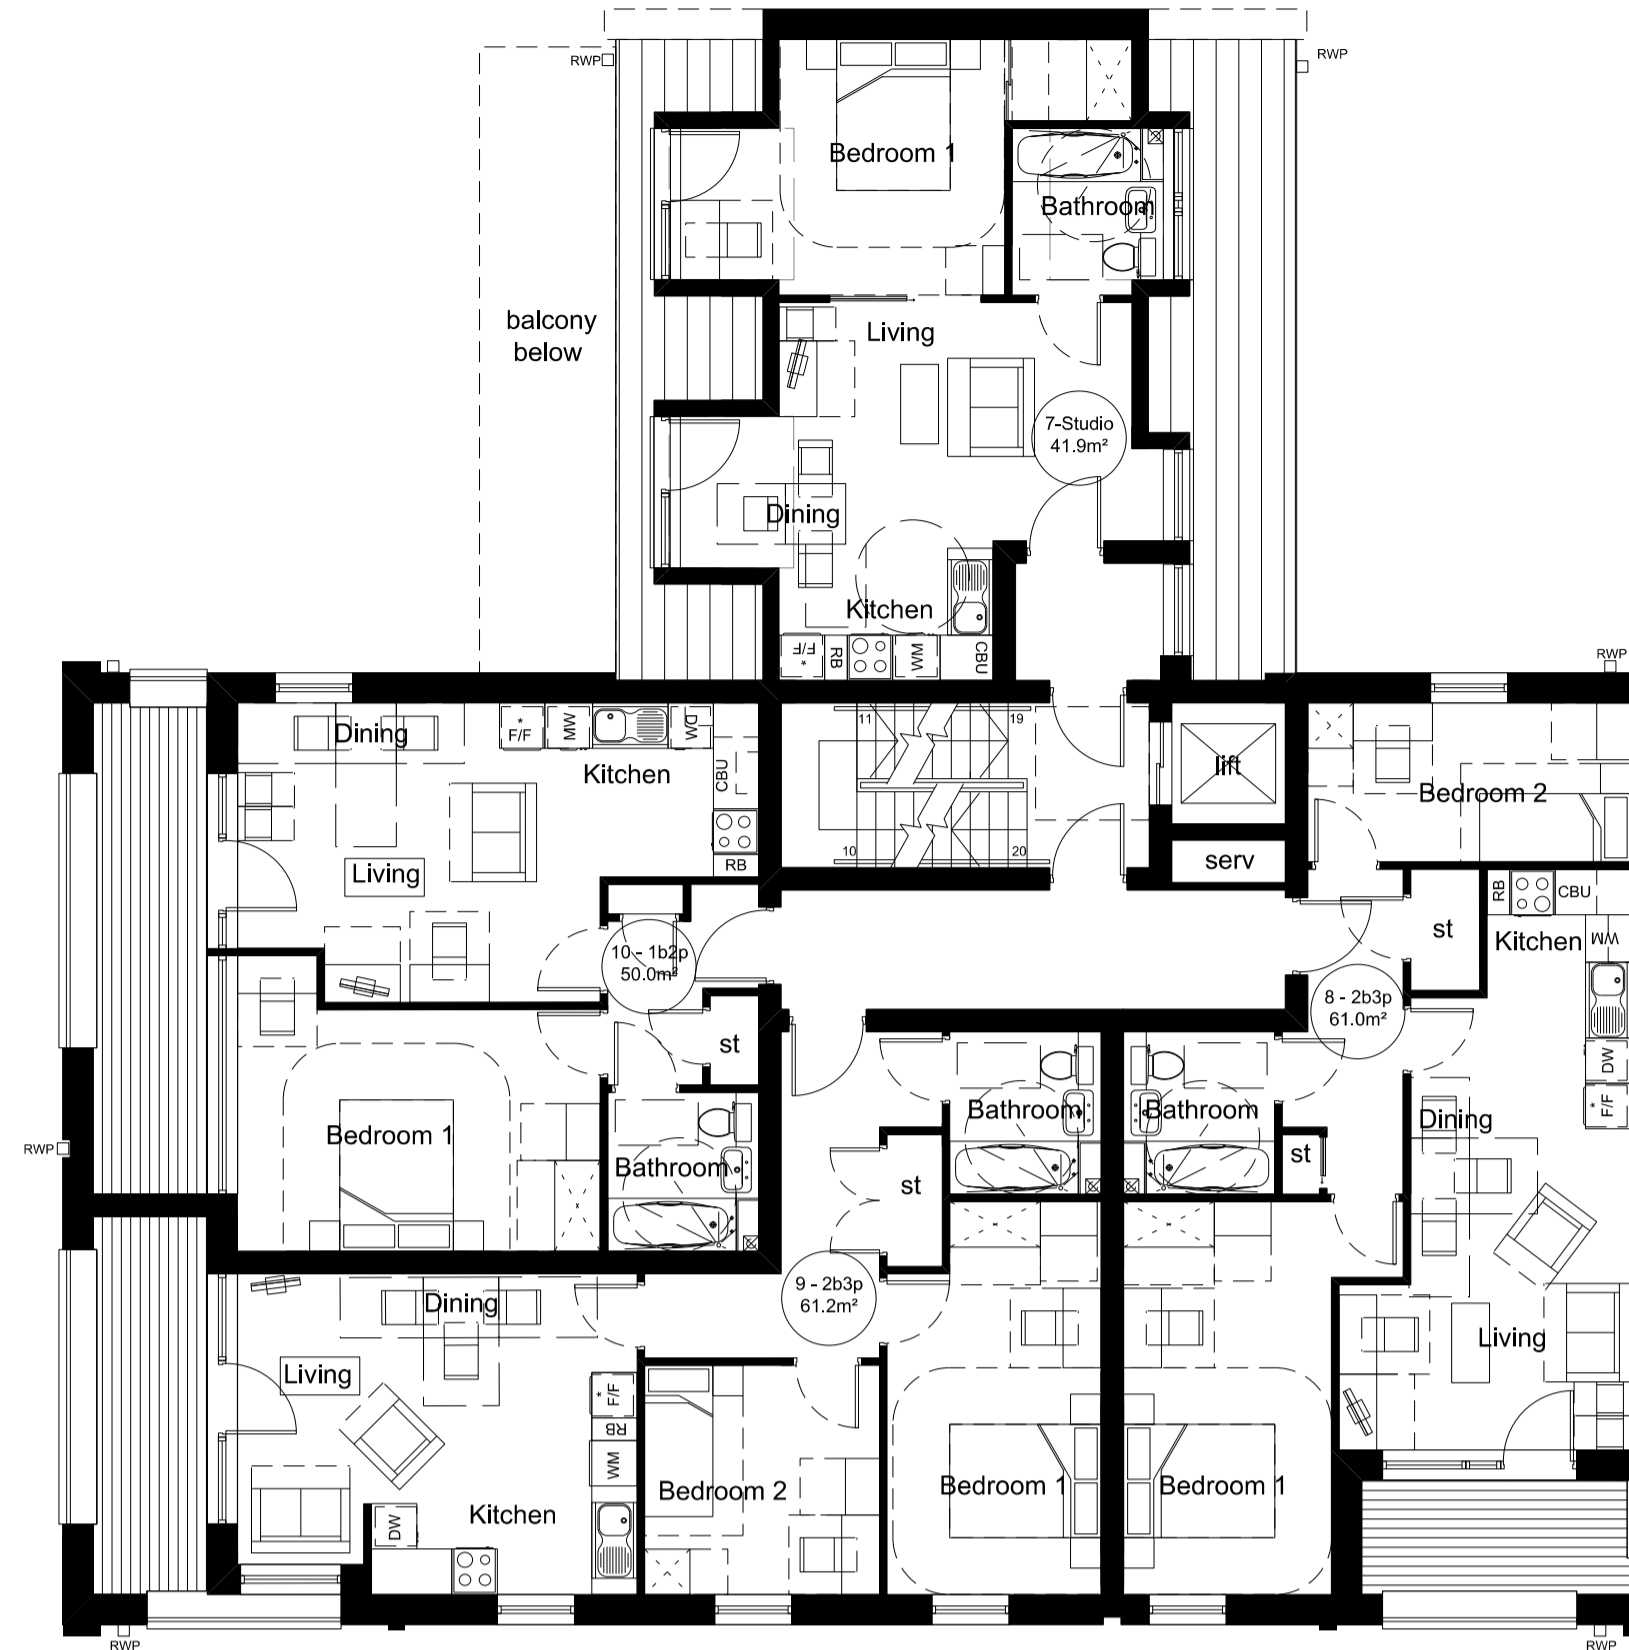


Second Floor Plan

GEA 319.5m<sup>2</sup> GIA 256.2m<sup>2</sup>



Ground Floor Plan

GEA 345.1m<sup>2</sup> GIA 234.6m<sup>2</sup>

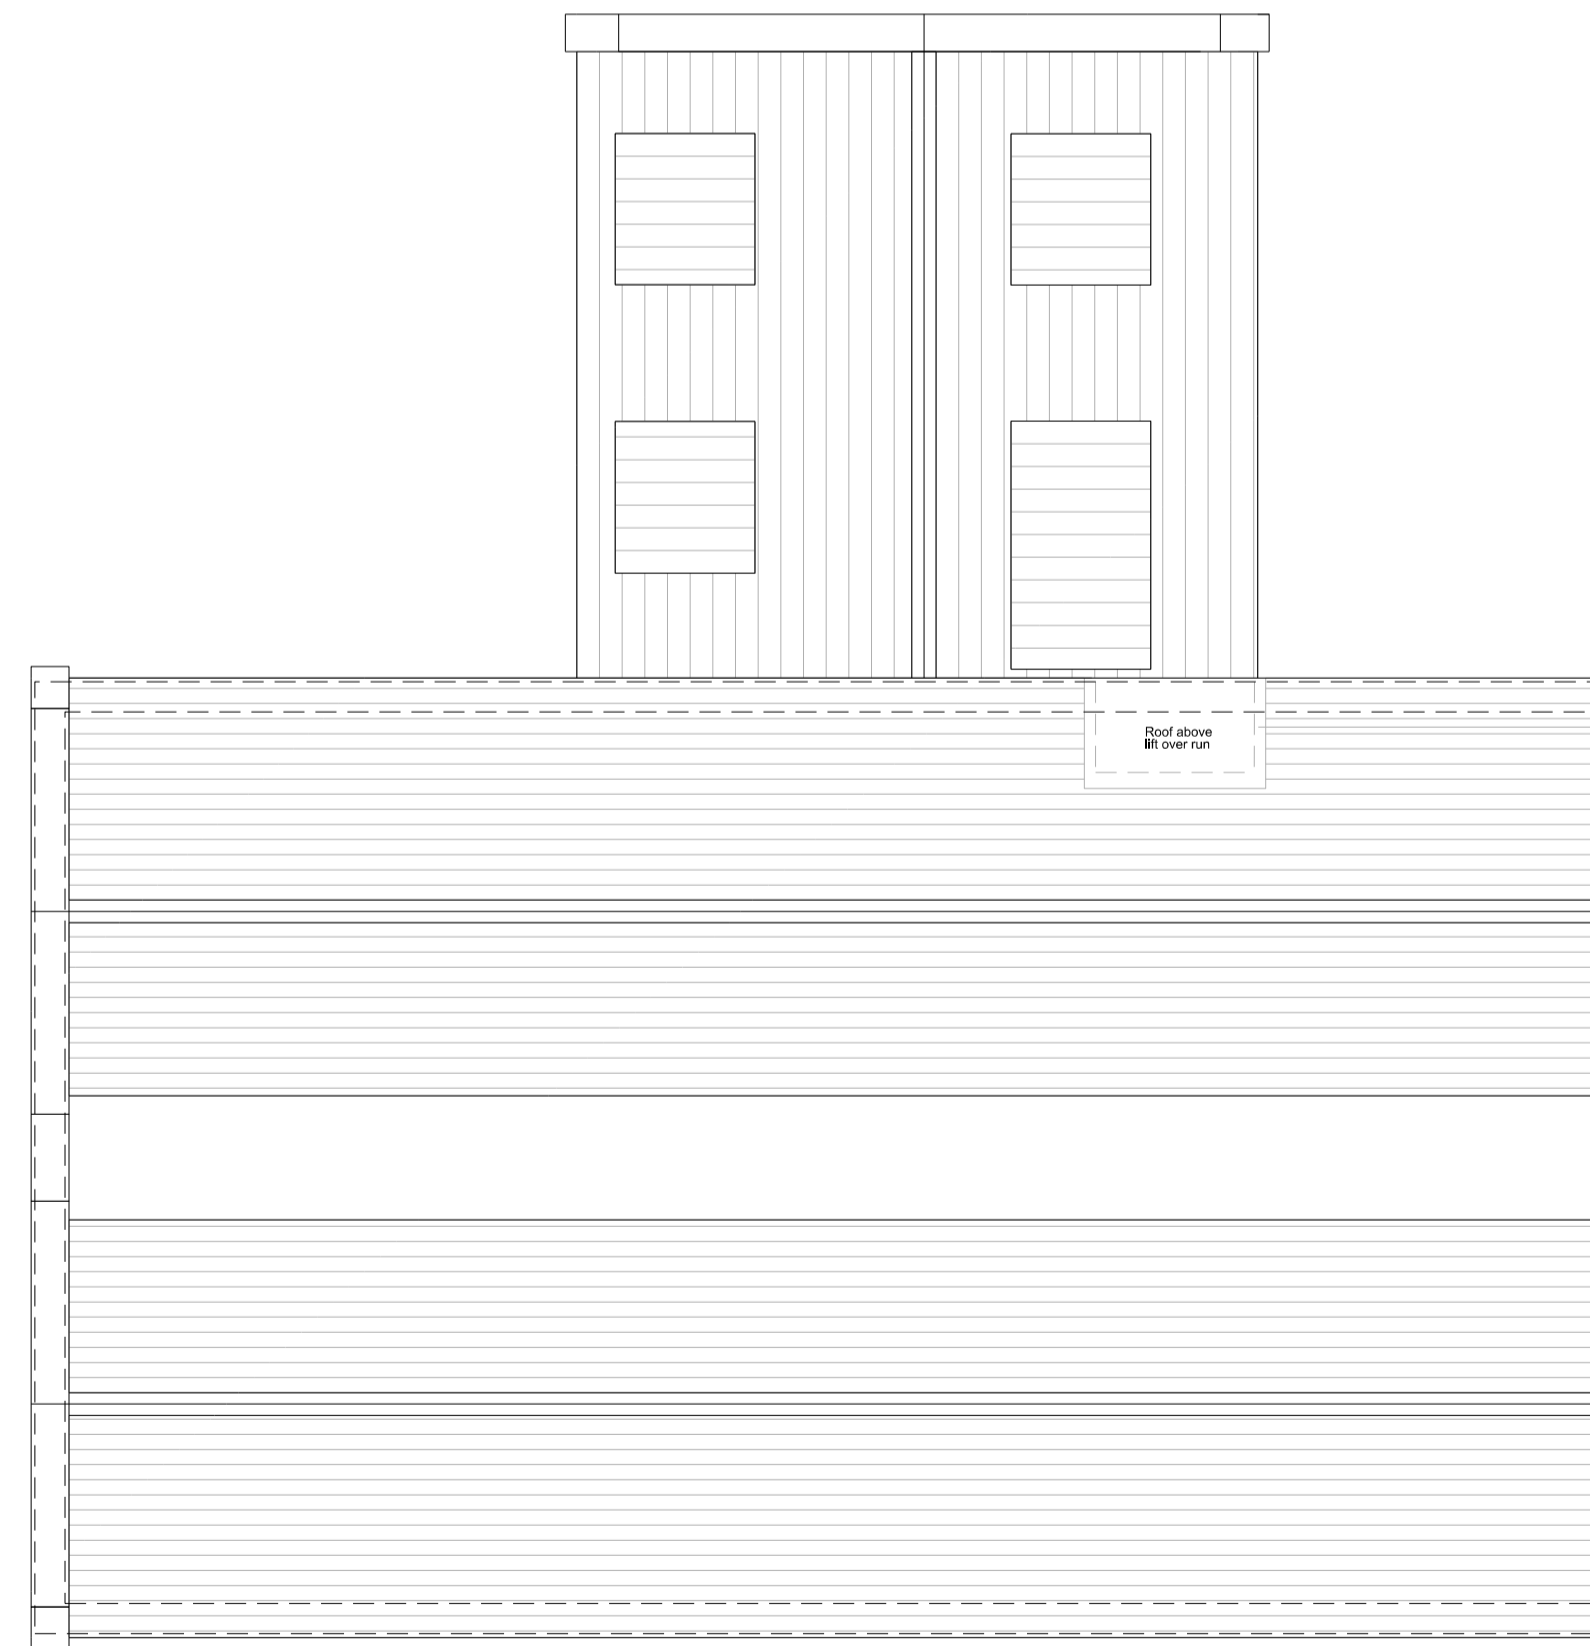

Roof Plan

Rev	Date	Description	Drawn	Chkd
P02	18.01.16	Revised plan layout	JH	ABL
P01	09.07.15	Planning Issue	ABL	-

Drawing Status

**PLANNING**

Client  
**AXIOM LAND**

**JOHN THOMPSON & PARTNERS**


**jtp** 23-25 Great Sutton Street  
 London, EC1V 0DN  
 T: +44 (0)20 7017 1780  
 F: +44 (0)20 7017 1781  
 W: www.jtp.co.uk

Project  
**The Cricketers, Merton**

Drawing Title  
**Floor and Roof plan**


Scale @ A1 1:100 Job Ref. 00842

Drawing No. 00842\_B\_01 Revision P02

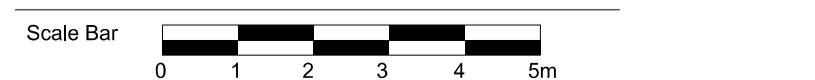

Notes:  
 Do not scale from this drawing.  
 All contractors must visit the site and be responsible for taking and checking Dimensions.  
 All construction information should be taken from figured dimensions only.  
 Any discrepancies between drawings, specifications and site conditions must be brought to the attention of the supervising officer.  
 This drawing & the works depicted are the copyright of John Thompson & Partners.

This drawing is for planning purposes only, it is not intended to be used for construction purposes, whilst all reasonable efforts are used to ensure drawings are accurate, John Thompson & Partners accept no responsibility or liability for any reliance placed on, or use made of, this plan by anyone for purposes other than those stated above.

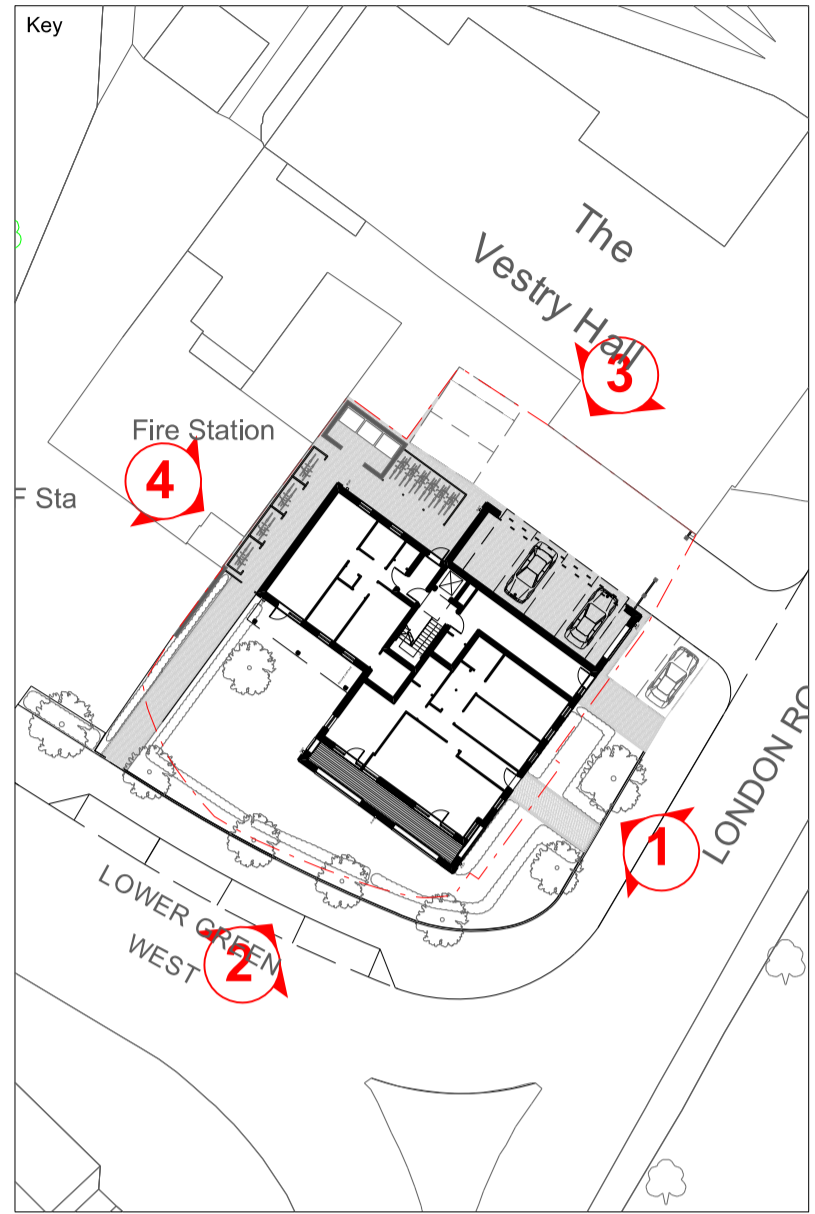

① South East Elevation



② South West Elevation



③ North East Elevation



④ North West Elevation

P02	18.01.16	Revised Elevations for Planning Issue	KN / JOPI/JH	ABL
P01	17.02.15	Planning Issue	CD	DC

Rev	Date	Description	Drawn	Chkd
-----	------	-------------	-------	------

Drawing Status  
**PLANNING**

Client  
**AXIOM LAND**

**JOHN THOMPSON & PARTNERS**





Project  
**The Cricketers, Merton**

Drawing Title  
**Elevations**


Scale @ A1 1: 100 Job Ref. 00842

Drawing No. 00842\_B\_02 Revision P02

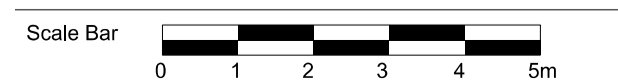

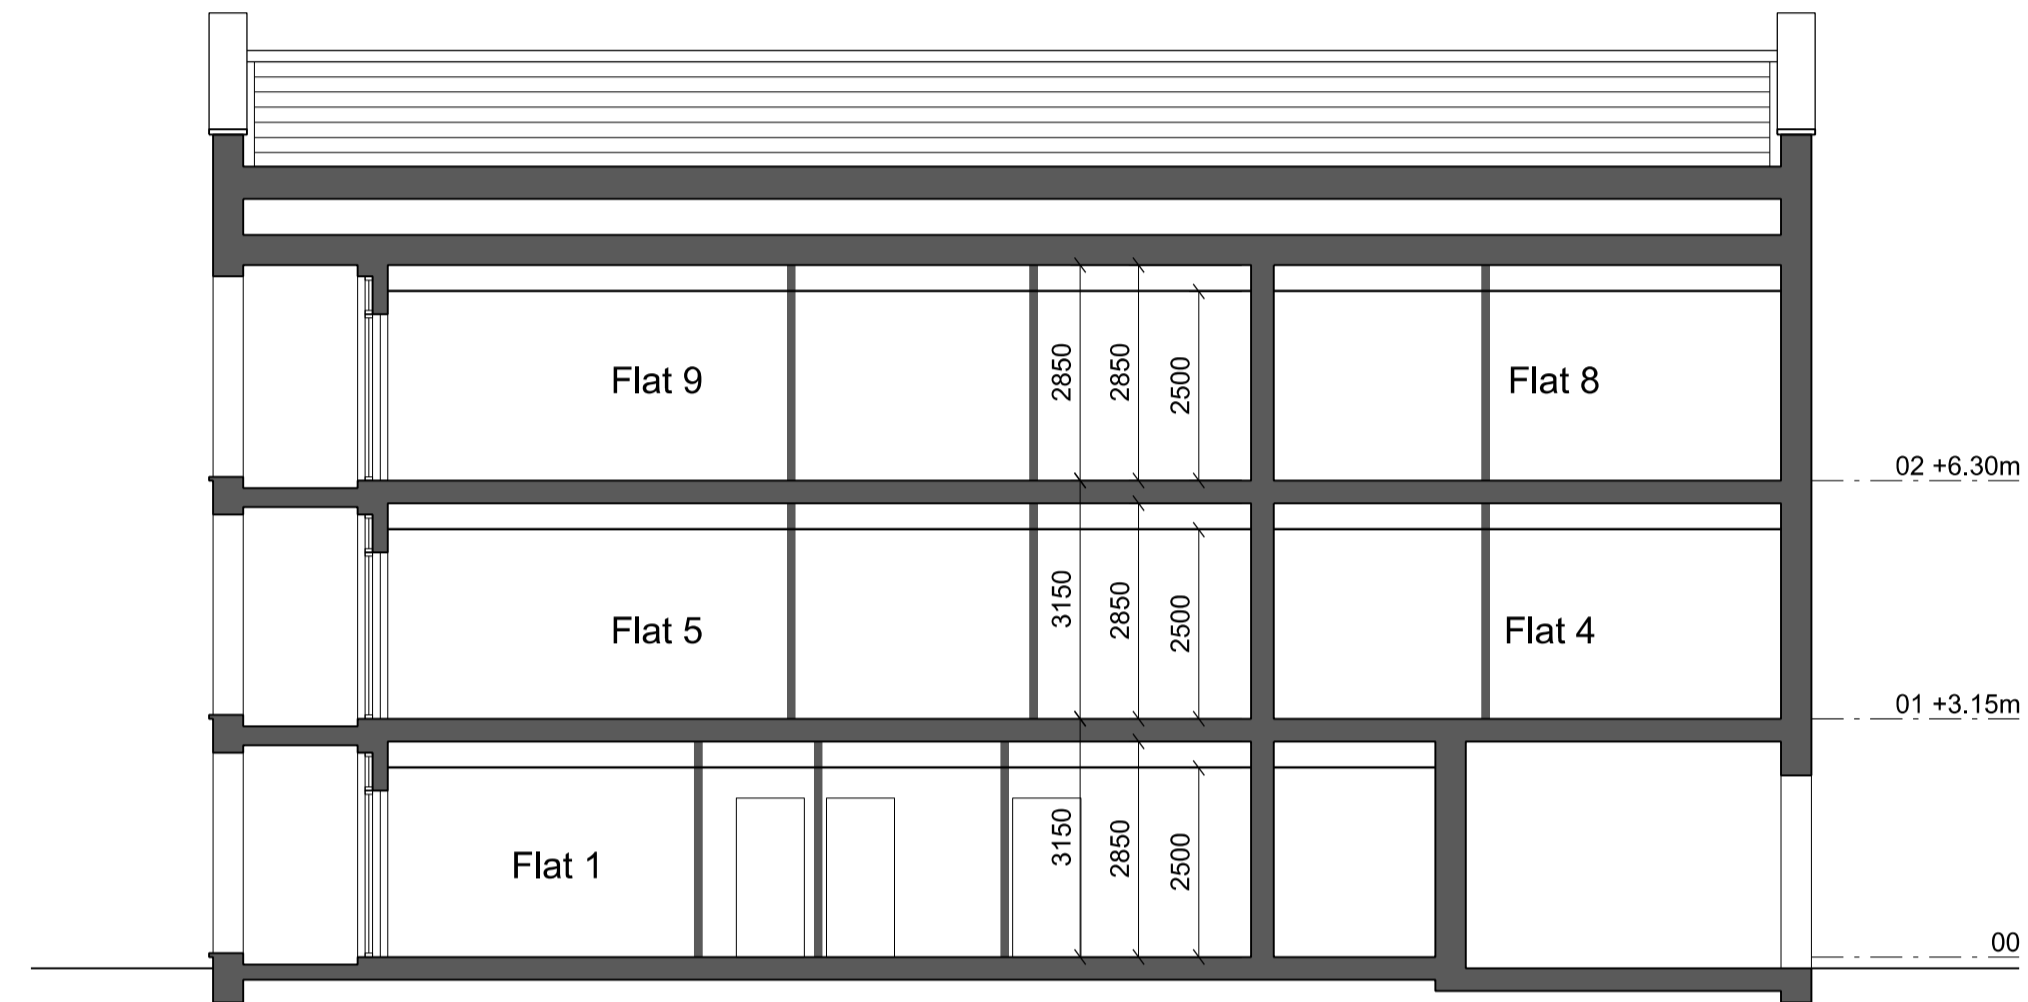

Section 1

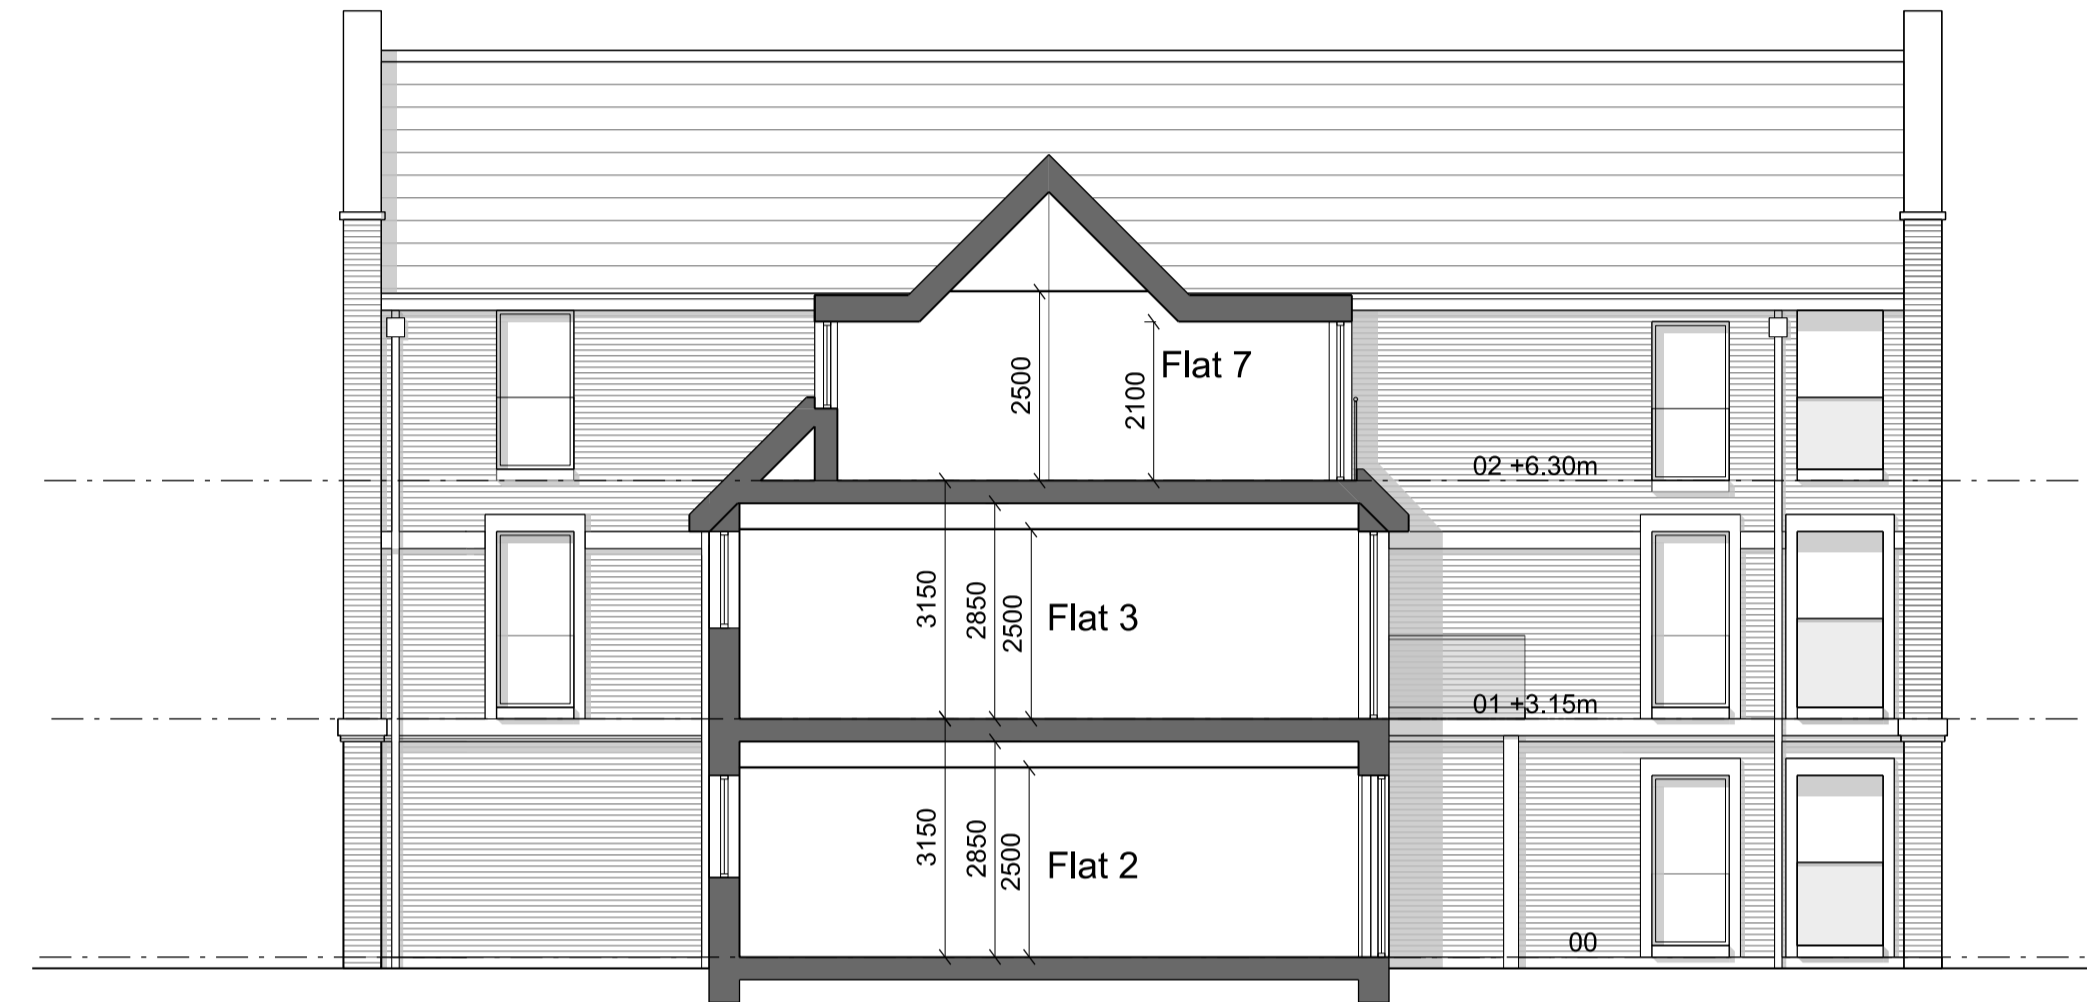


Section 2



Section 3

Notes:  
 Do not scale from this drawing.  
 All contractors must visit the site and be responsible for taking and checking Dimensions.  
 All construction information should be taken from figured dimensions only.  
 Any discrepancies between drawings, specifications and site conditions must be brought to the attention of the supervising officer.  
 This drawing & the works depicted are the copyright of John Thompson & Partners.

This drawing is for planning purposes only, it is not intended to be used for construction purposes, whilst all reasonable efforts are used to ensure drawings are accurate, John Thompson & Partners accept no responsibility or liability for any reliance placed on, or use made of, this plan by anyone for purposes other than those stated above.

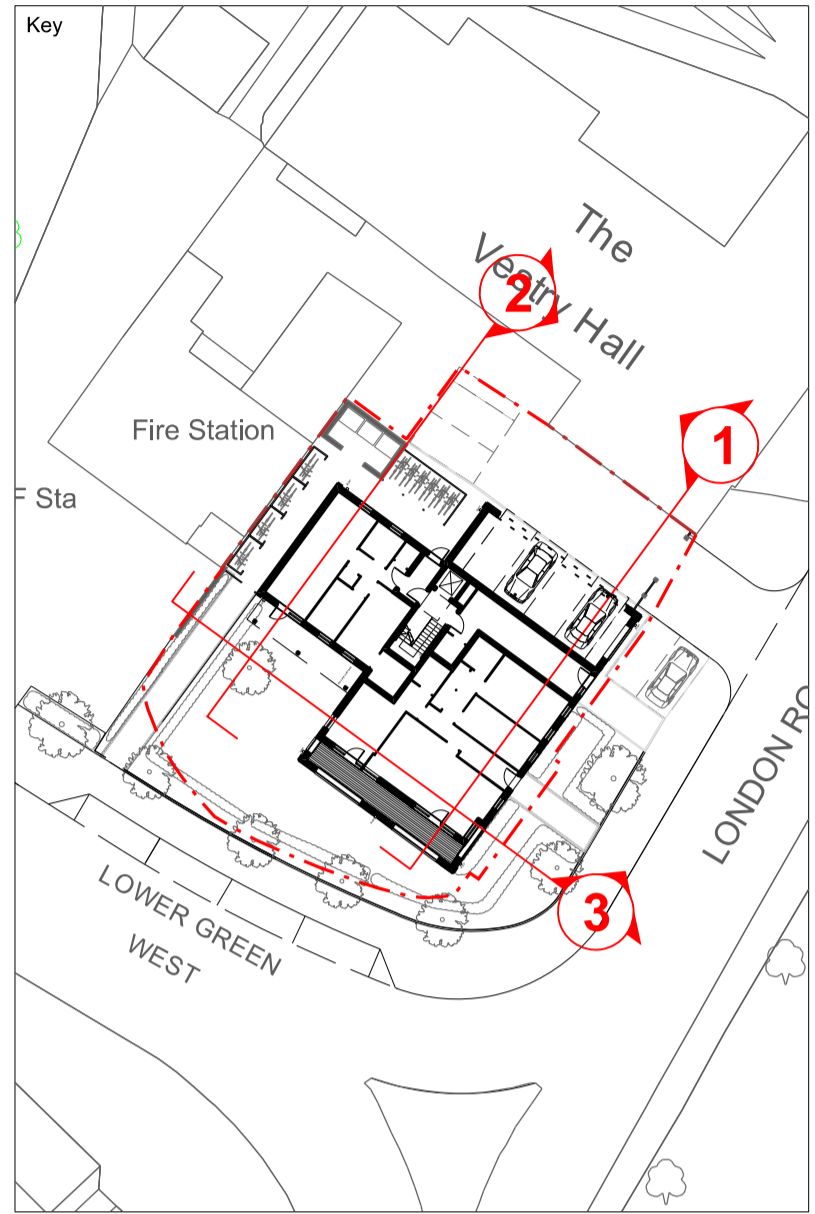

Rev	Date	Description	Drawn	Chkd
P03	18.01.16	Revised sections for Planning issue	JH	ABL
P02	16.04.15	Section 4 through lift shaft added	LD	DC
P01	17.02.15	Planning Issue	CD	DC

Drawing Status

**PLANNING**

Client  
**AXIOM LAND**

**JOHN THOMPSON & PARTNERS**




Project  
**The Cricketers, Merton**

Drawing Title  
**Sections**

Scale @ A1 1:100 Job Ref. 00842

Drawing No. 00842\_B\_03 Revision P03

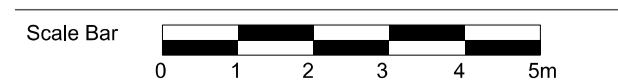

This page is intentionally left blank