

Scale: 1:1250

title
 96 CHURCH ROAD, MITCHAM
 SURREY, CR4 3BW

client
 CHANTRY LAND


description
 SITE PLAN



burgess mean architects
 unit 1, the warehouse
 12 ravenbury terrace
 london
 SW18 4RL

all dimensions to be checked on site. any discrepancy between this drawing and other information is to be referred to the partnership. this drawing is copyright.

t: 020 8944 8050 f: 020 8946 9506 e: bma@burgessmean.co.uk

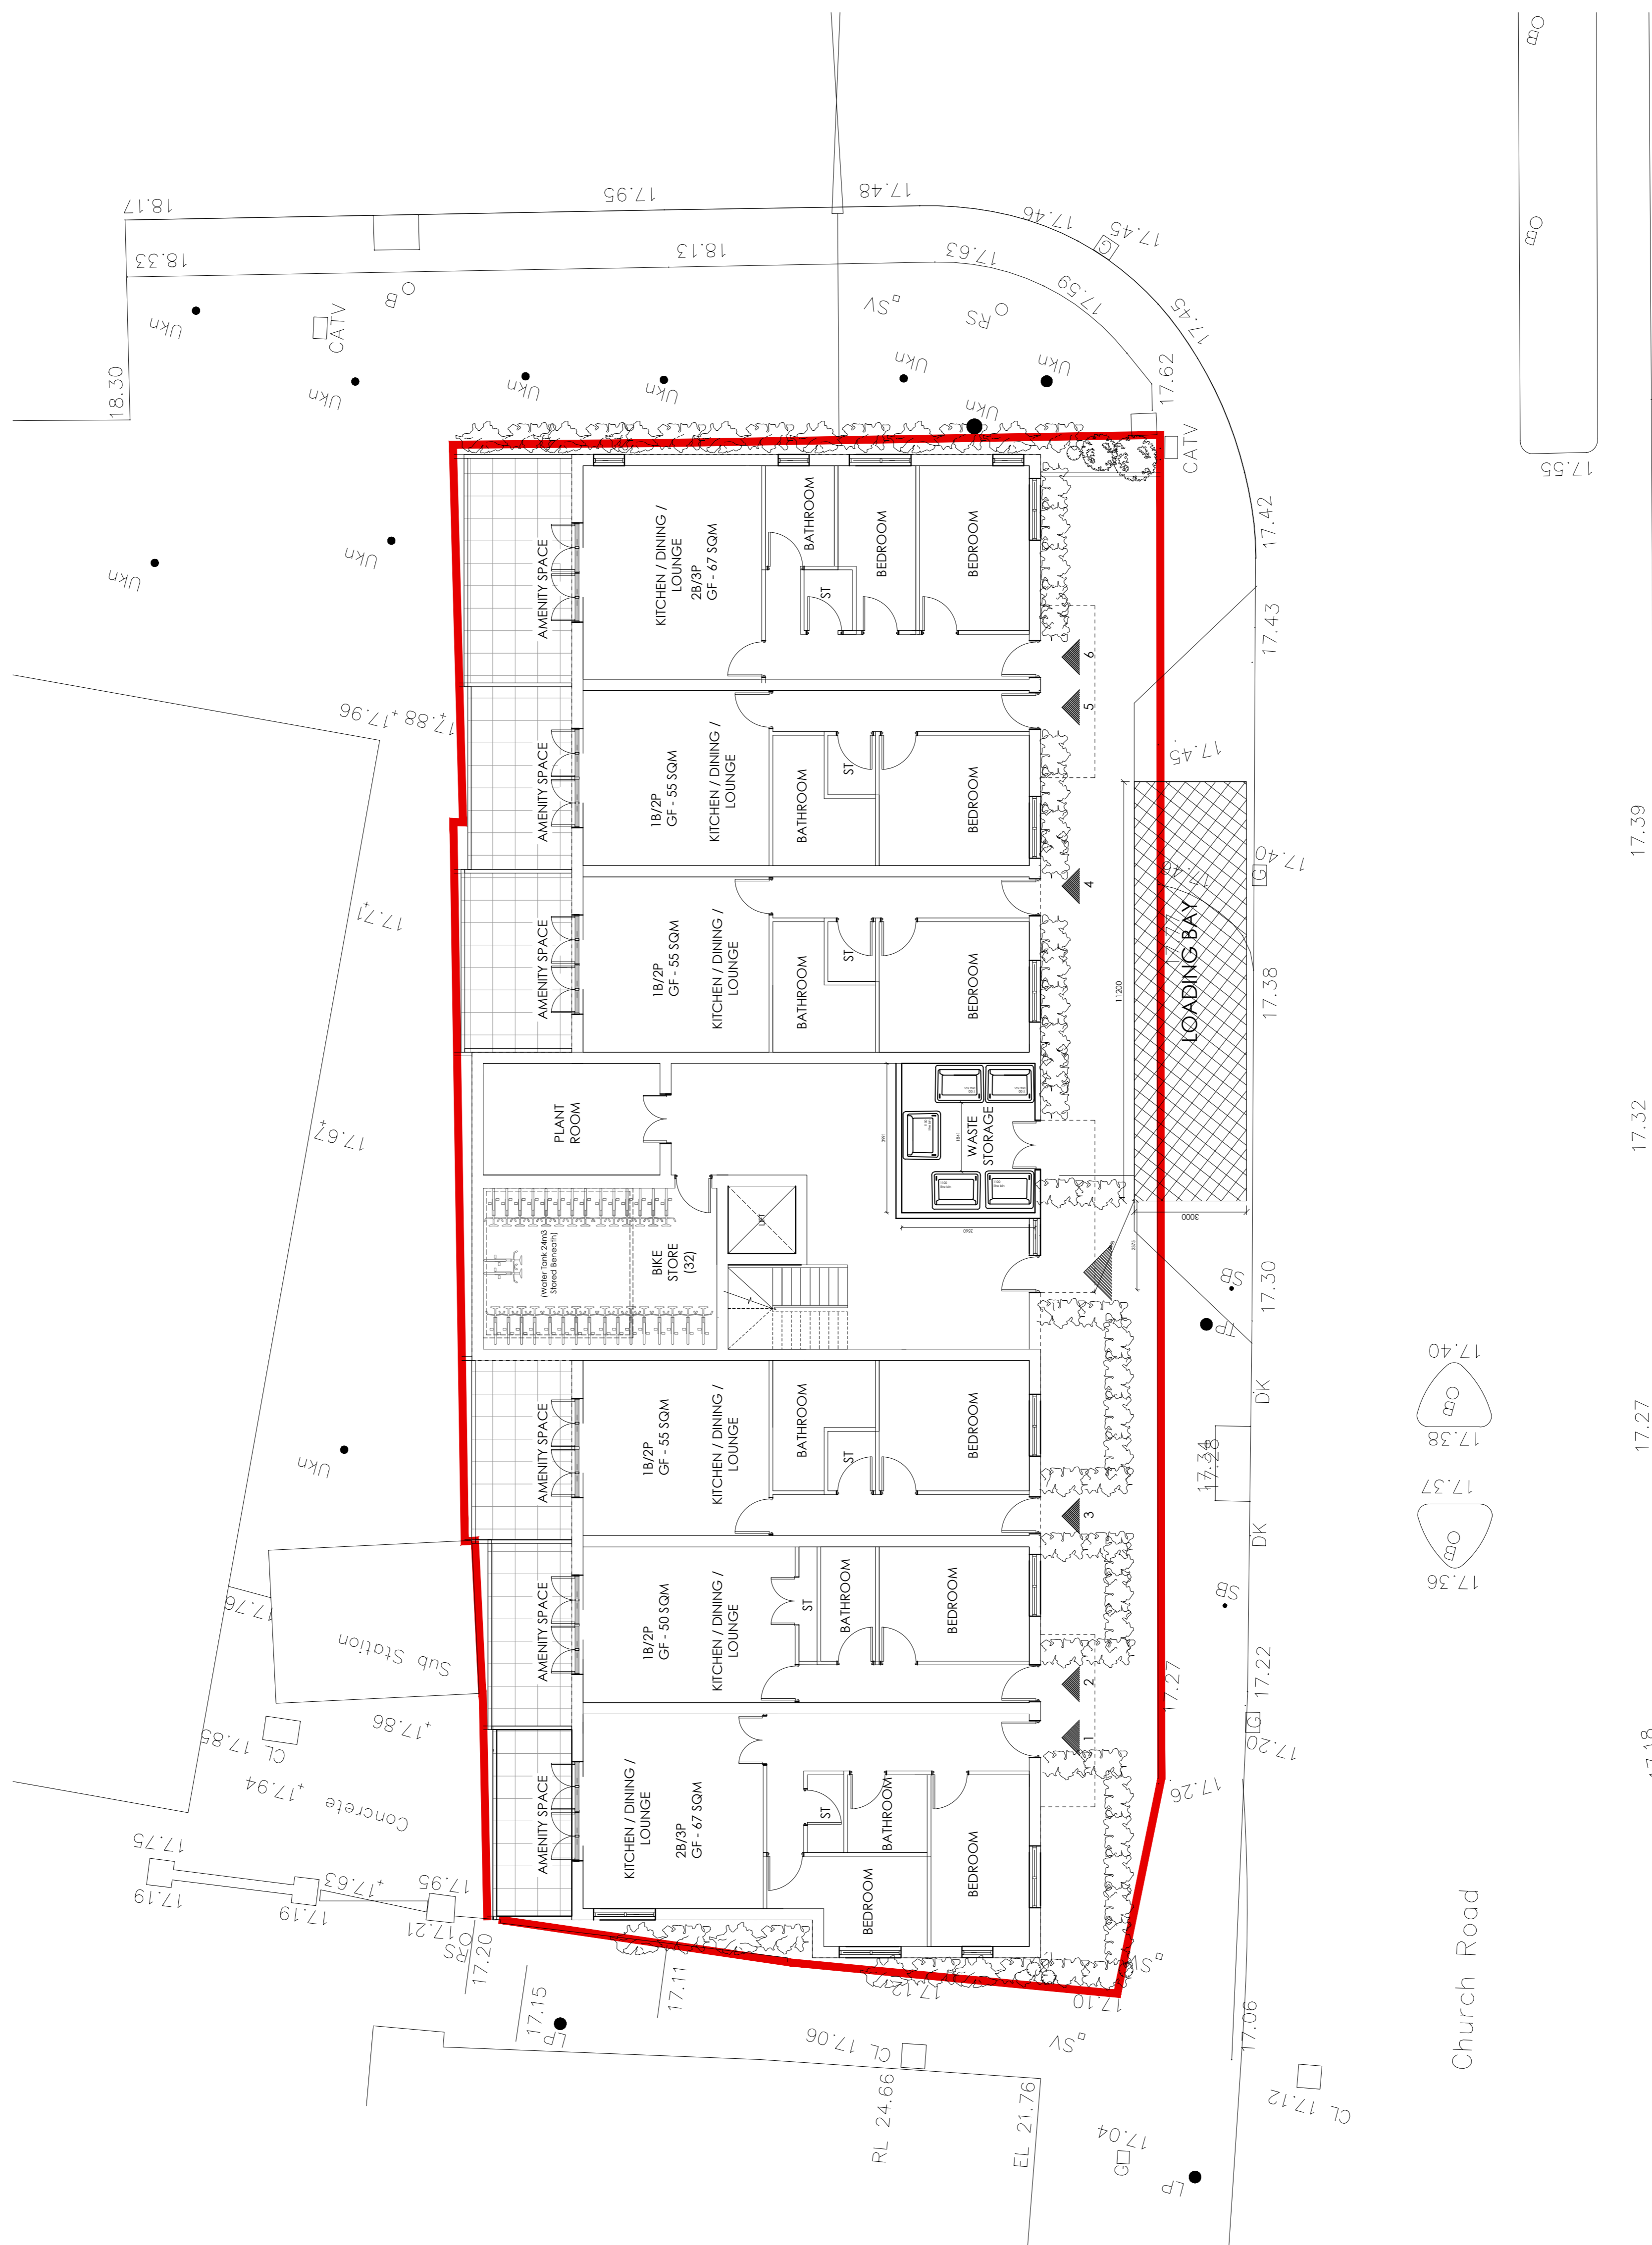


PLANNING DRAWING

Rev J: 04/07/2019: Revised to suit Planner comments.
 Rev I: 26/04/2019: Revised to suit Planner comments.
 Rev H: 13/03/2019: Revised to suit Highways Consultant comments.
 Rev G: 05/04/2019: Revised to suit Highways Consultant comments.
 Rev F: 13/03/2019: Revised to suit Highways Consultant comments.
 Rev E: 26/02/2019: Revised to suit Daylight Consultant comments.
 Rev D: 01/02/2019: Revised to suit comments.
 Rev C: 25/01/2019: Footpath revised to suit comments.
 Rev B: 22/01/2019: Water tank added to suit comments.
 Rev A: 20/12/2018: Additional bikes added to suit comments.
 File

96 CHURCH ROAD, MITCHAM
 SURREY, CR4 3BW


client
 CHANTRY LAND



description
 GROUND FLOOR PLAN AS PROPOSED

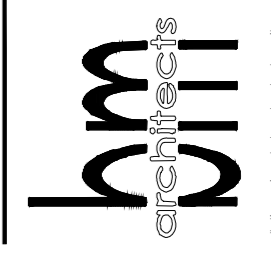

burgess mean architects
 unit 1, the warehouse
 12 ravenbury terrace
 london
 SW1B 4RL

1: 020 8944 8050 f: 020 8946 9506 e: bma@burgessmean.co.uk
 date: NOV 2018
 scale: 1:100
 project: 170302/F/01
 drawing: J
 revision: J
 checked: J

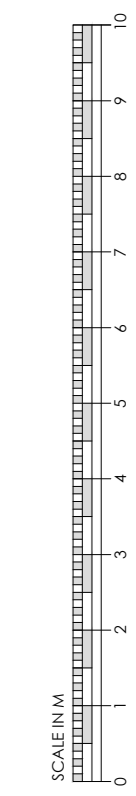

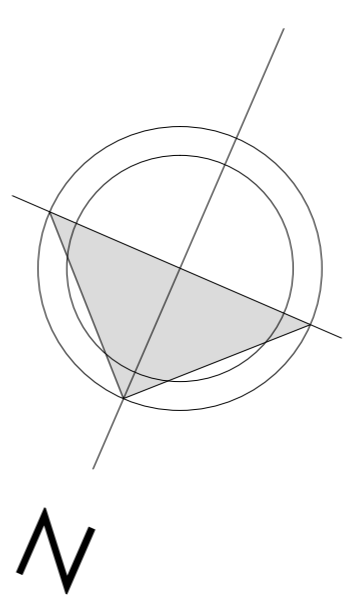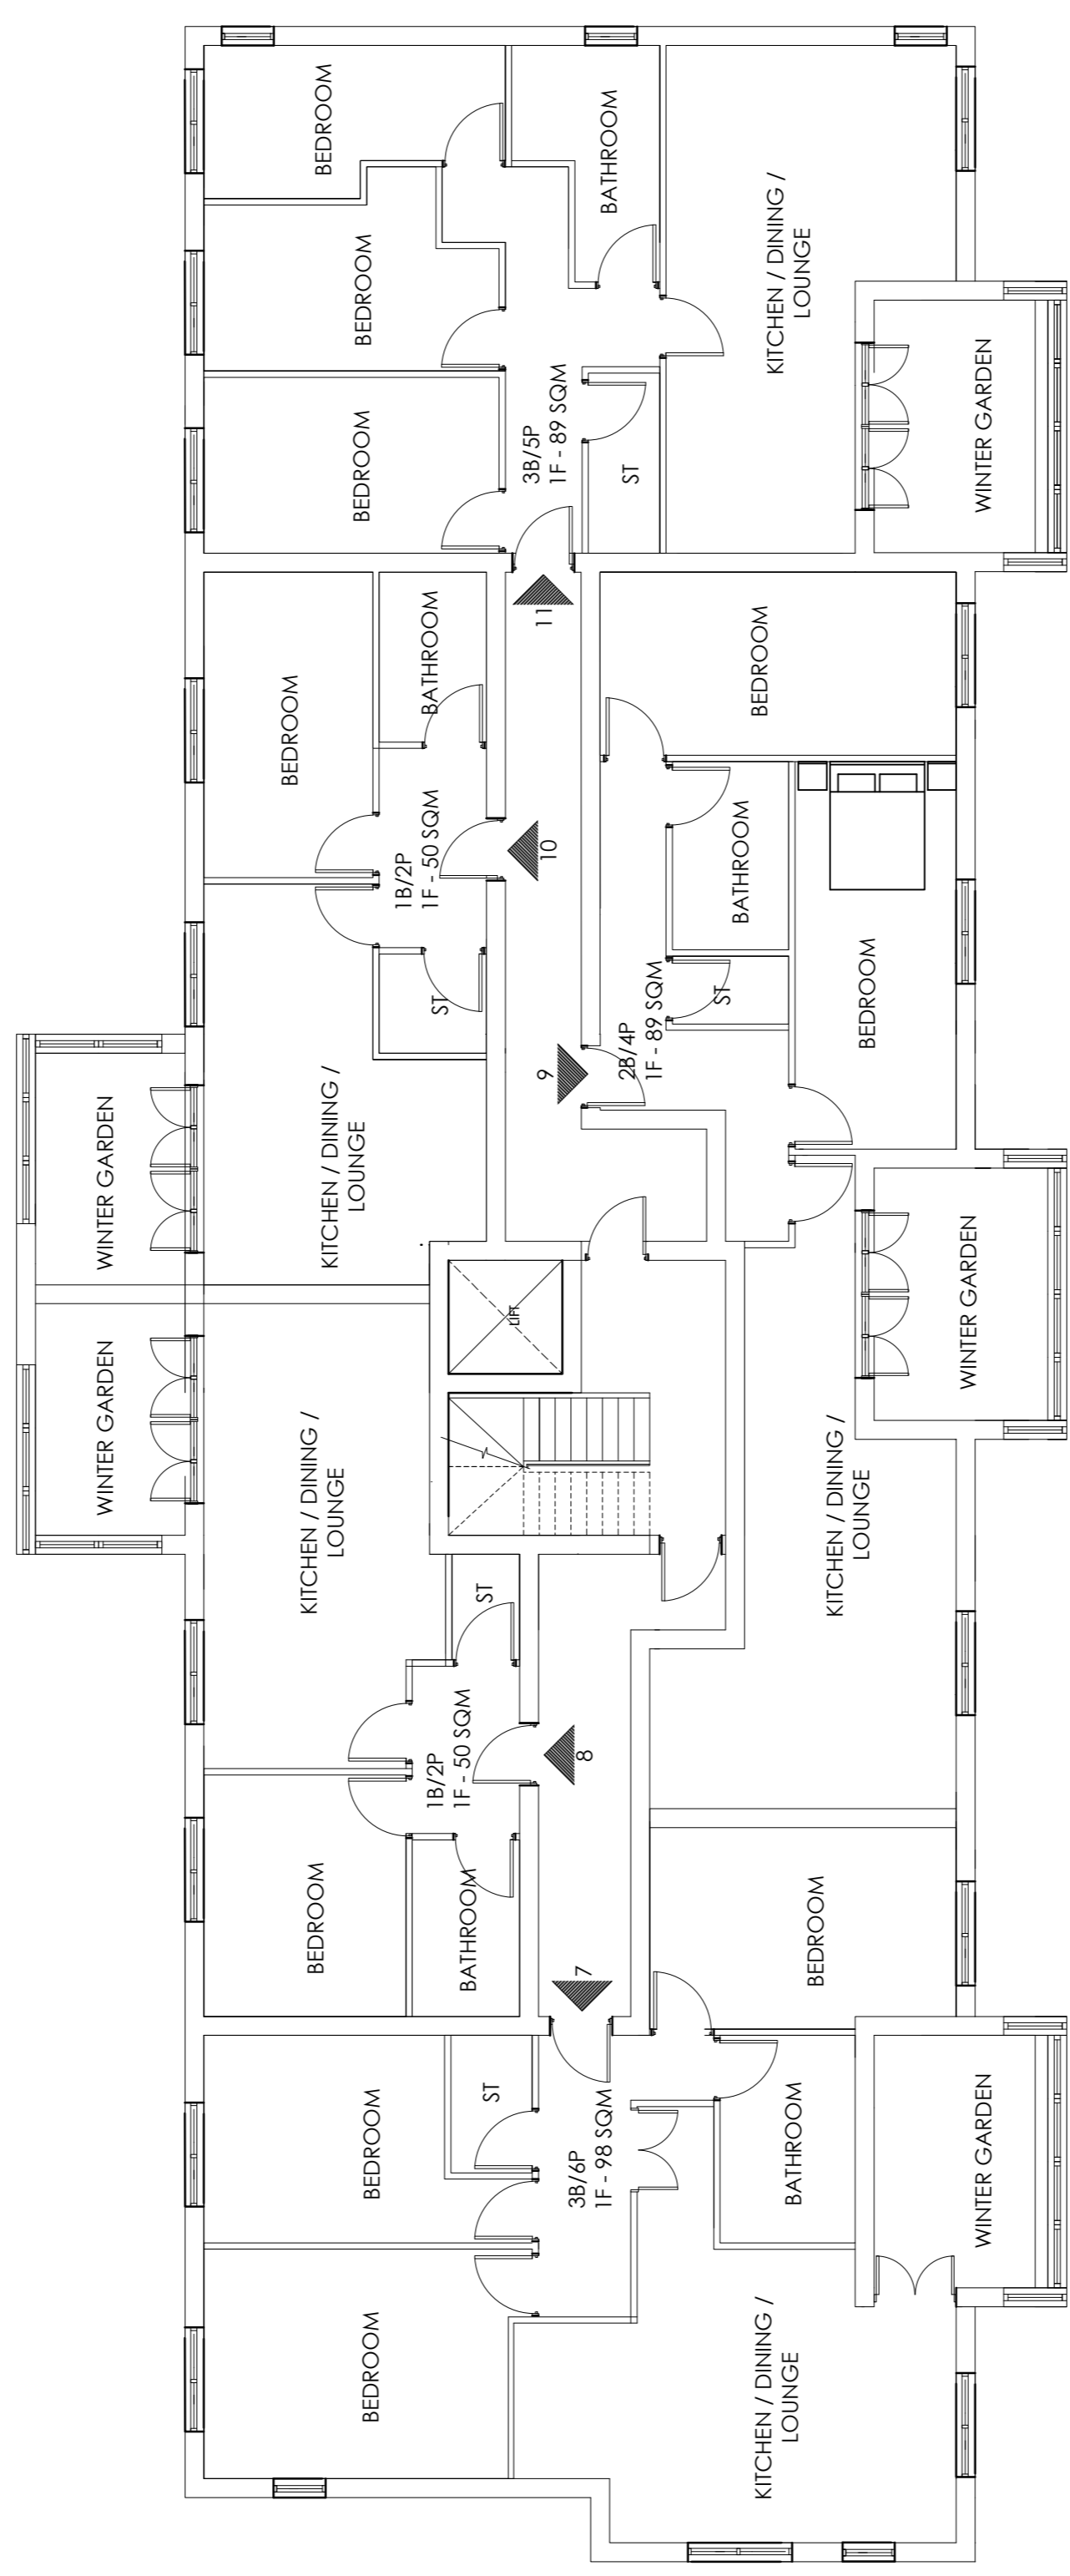


PLANNING DRAWING

Rev B: 26/02/2018, Revised to suit Daylight Consultant comments.
 Rev A: 01/02/2017, Revised to suit comments.
 Title

96 CHURCH ROAD, MITCHAM
 SURREY, CR4 3BW


client
 CHANTRY LAND



description
 FIRST FLOOR PLAN AS PROPOSED

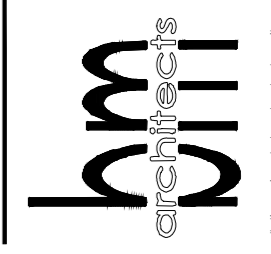

t: 020 8944 8050 f: 020 8946 7506 e: bma@burgessmean.co.uk

date:	NOV 2018	project:		revision:	
drawn by:	ZV	scale:	1:100	drawing:	
checked by:		no:	(A1)	no:	170302
checked:					B

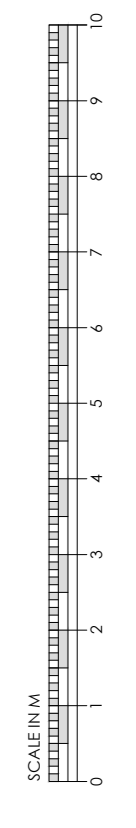

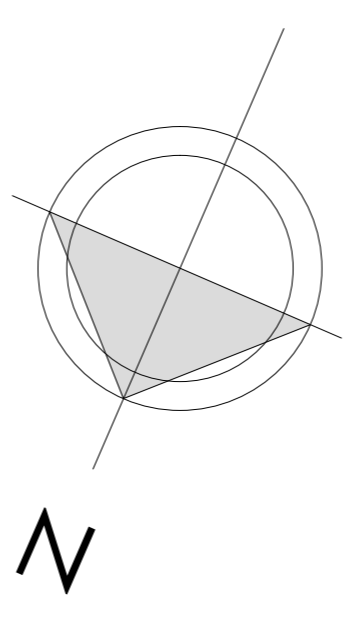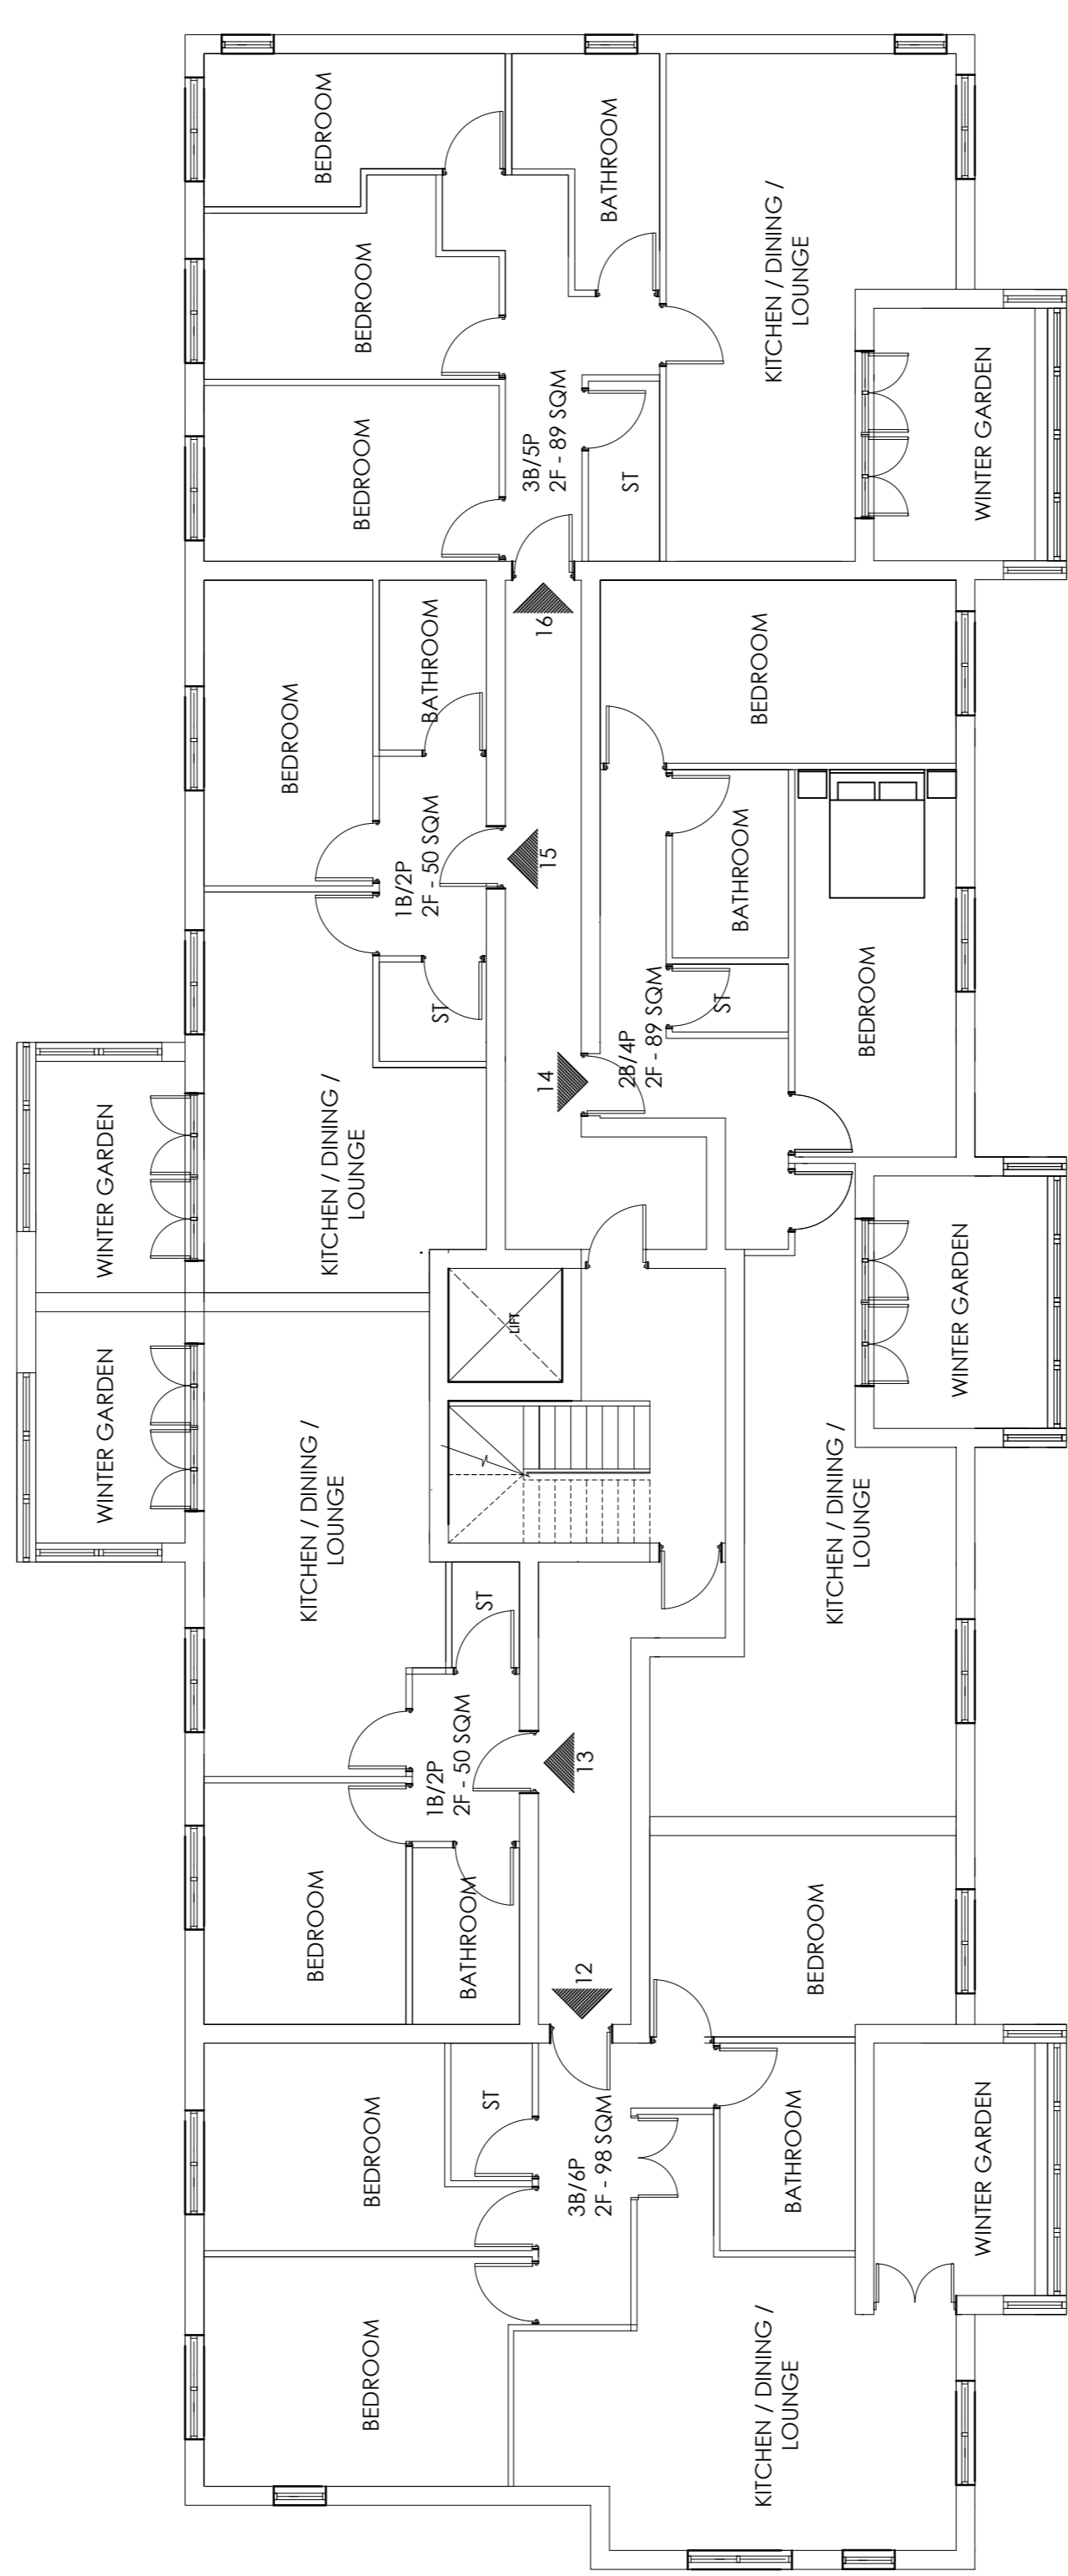


PLANNING DRAWING

Rev B: 26/02/2018, Revised to suit Daylight Consultant comments.
 Rev A: 01/02/2017, Revised to suit comments.
 Title

96 CHURCH ROAD, MITCHAM
 SURREY, CR4 3BW

client
 CHANTRY LAND


description
 SECOND FLOOR PLAN AS PROPOSED


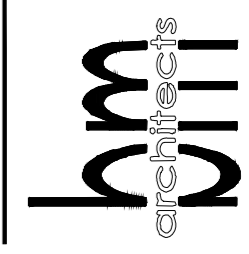


burgess mean architects
 unit 1, the warehouse
 12, ravenbury terrace
 london
 SW18 4RL

t: 020 8944 8050 f: 020 8946 7506 e: bma@burgessmean.co.uk

date:	NOV 2018	revision	
drawn by:	ZV	drawing	
checked by:		scale	1:100
checked:		project	170302
		revision	B

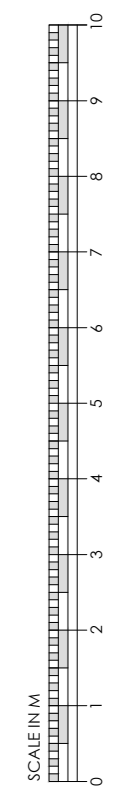

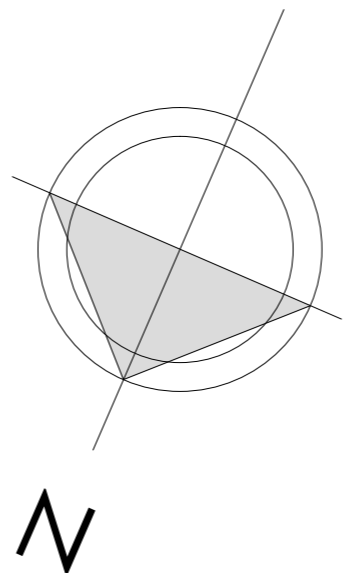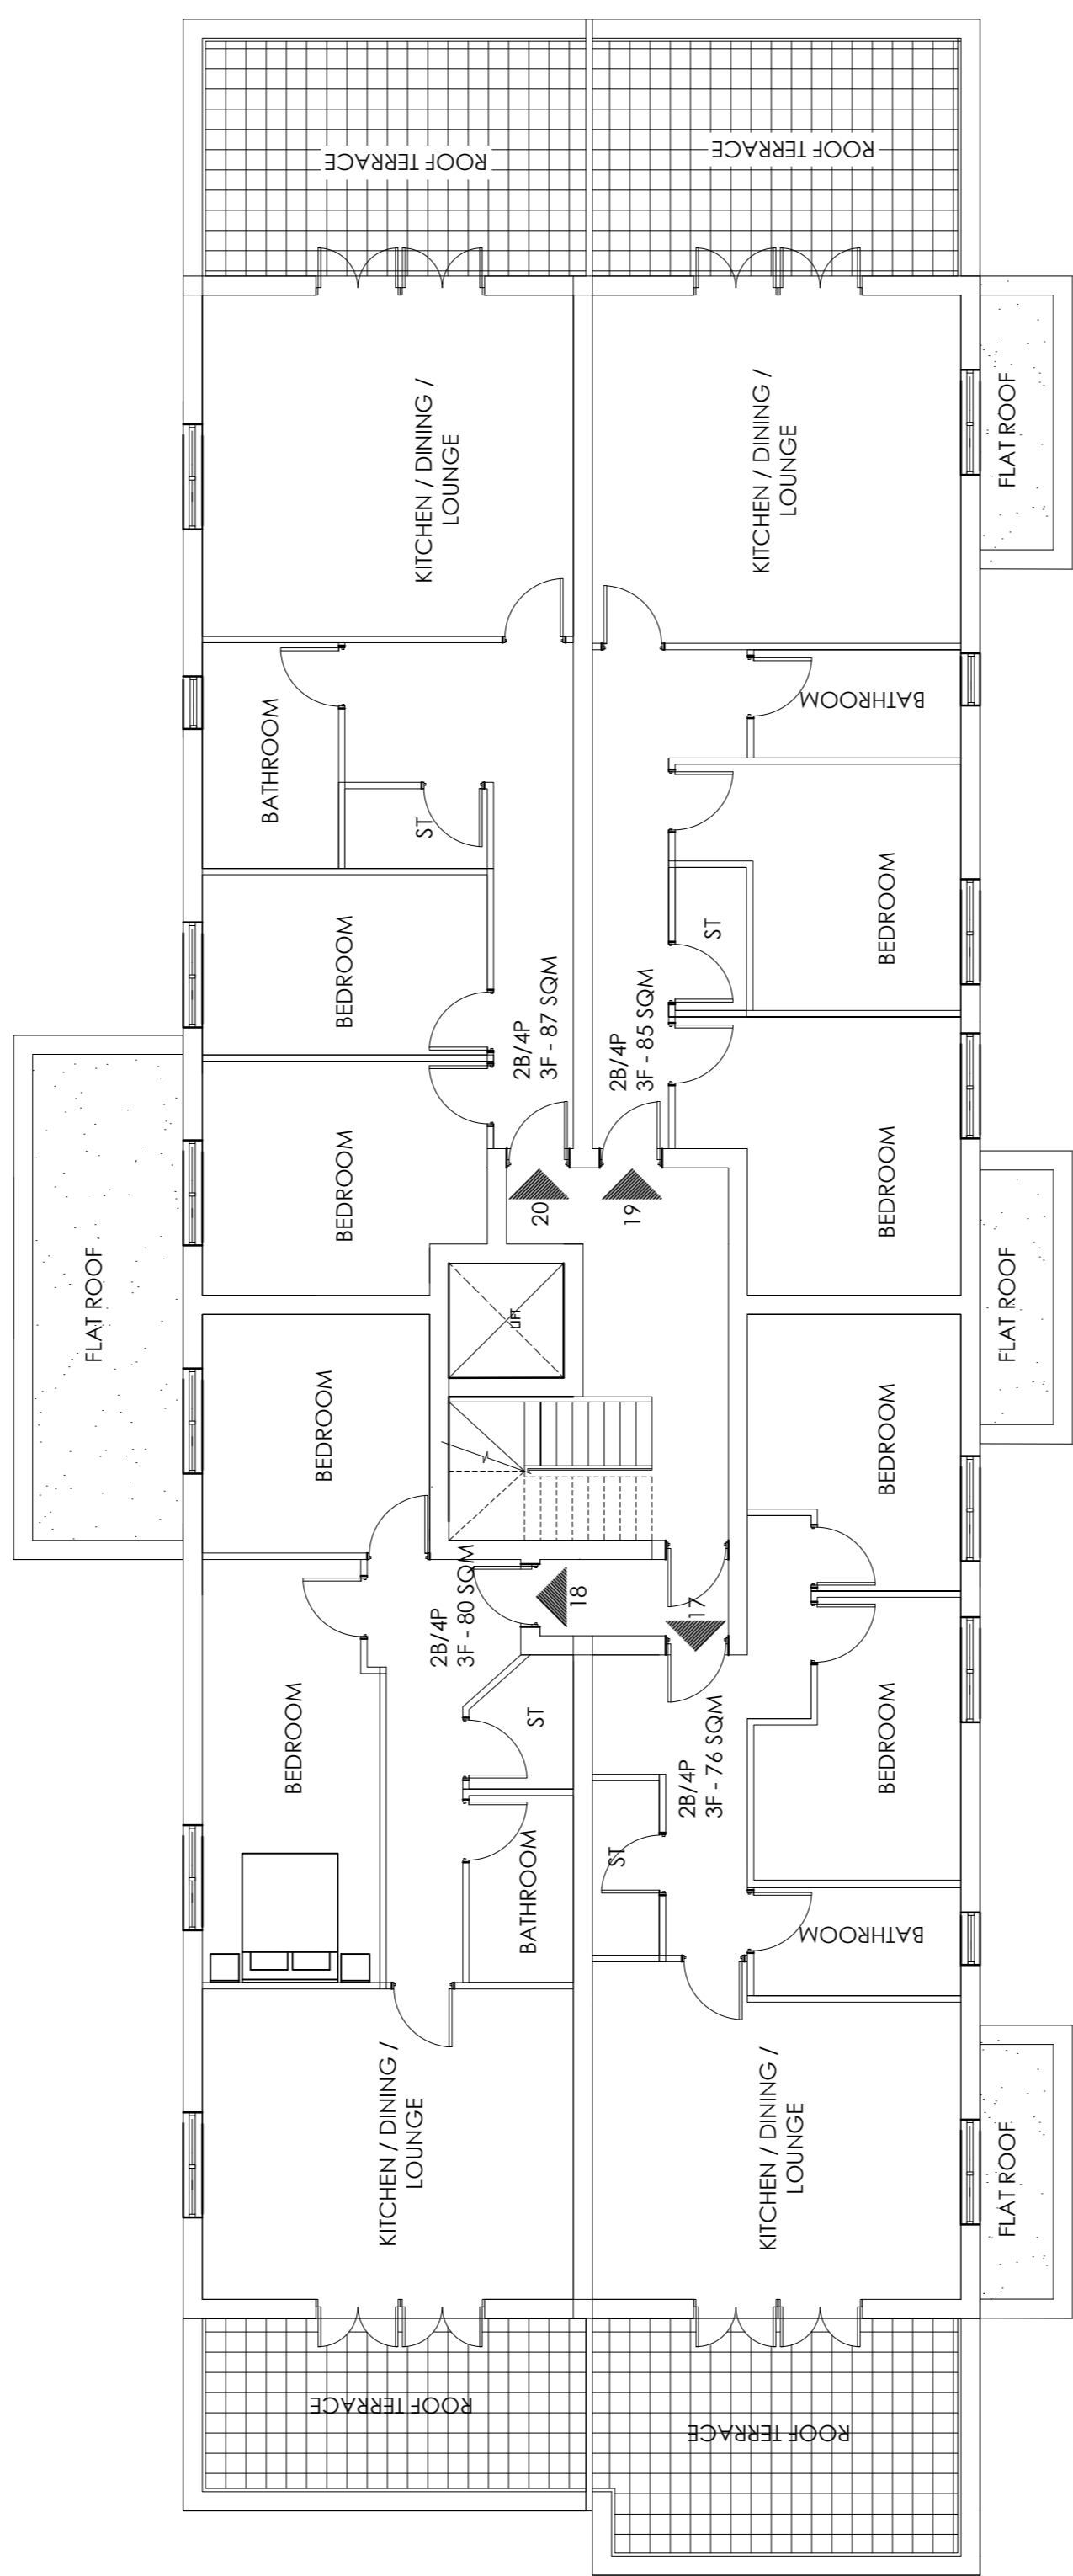

PEASING DRAWING

file
96 CHURCH ROAD, MITCHAM
SURREY, CR4 3BW


client
CHANTRY LAND


description
THIRD FLOOR PLAN AS PROPOSED

bm architects
 burgess mean architects
 unit 1, the warehouse
 12 ravenbury terrace
 london
 SW1B 4RL

t: 020 8944 8050 f: 020 8946 7506 e: bma@burgessmean.co.uk

date: NOV 2018 project: drawing: revision:
 author: ZV
 file name: 170302
 scale: 1:100
 checked:

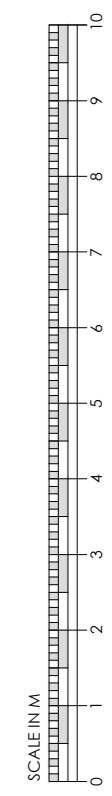

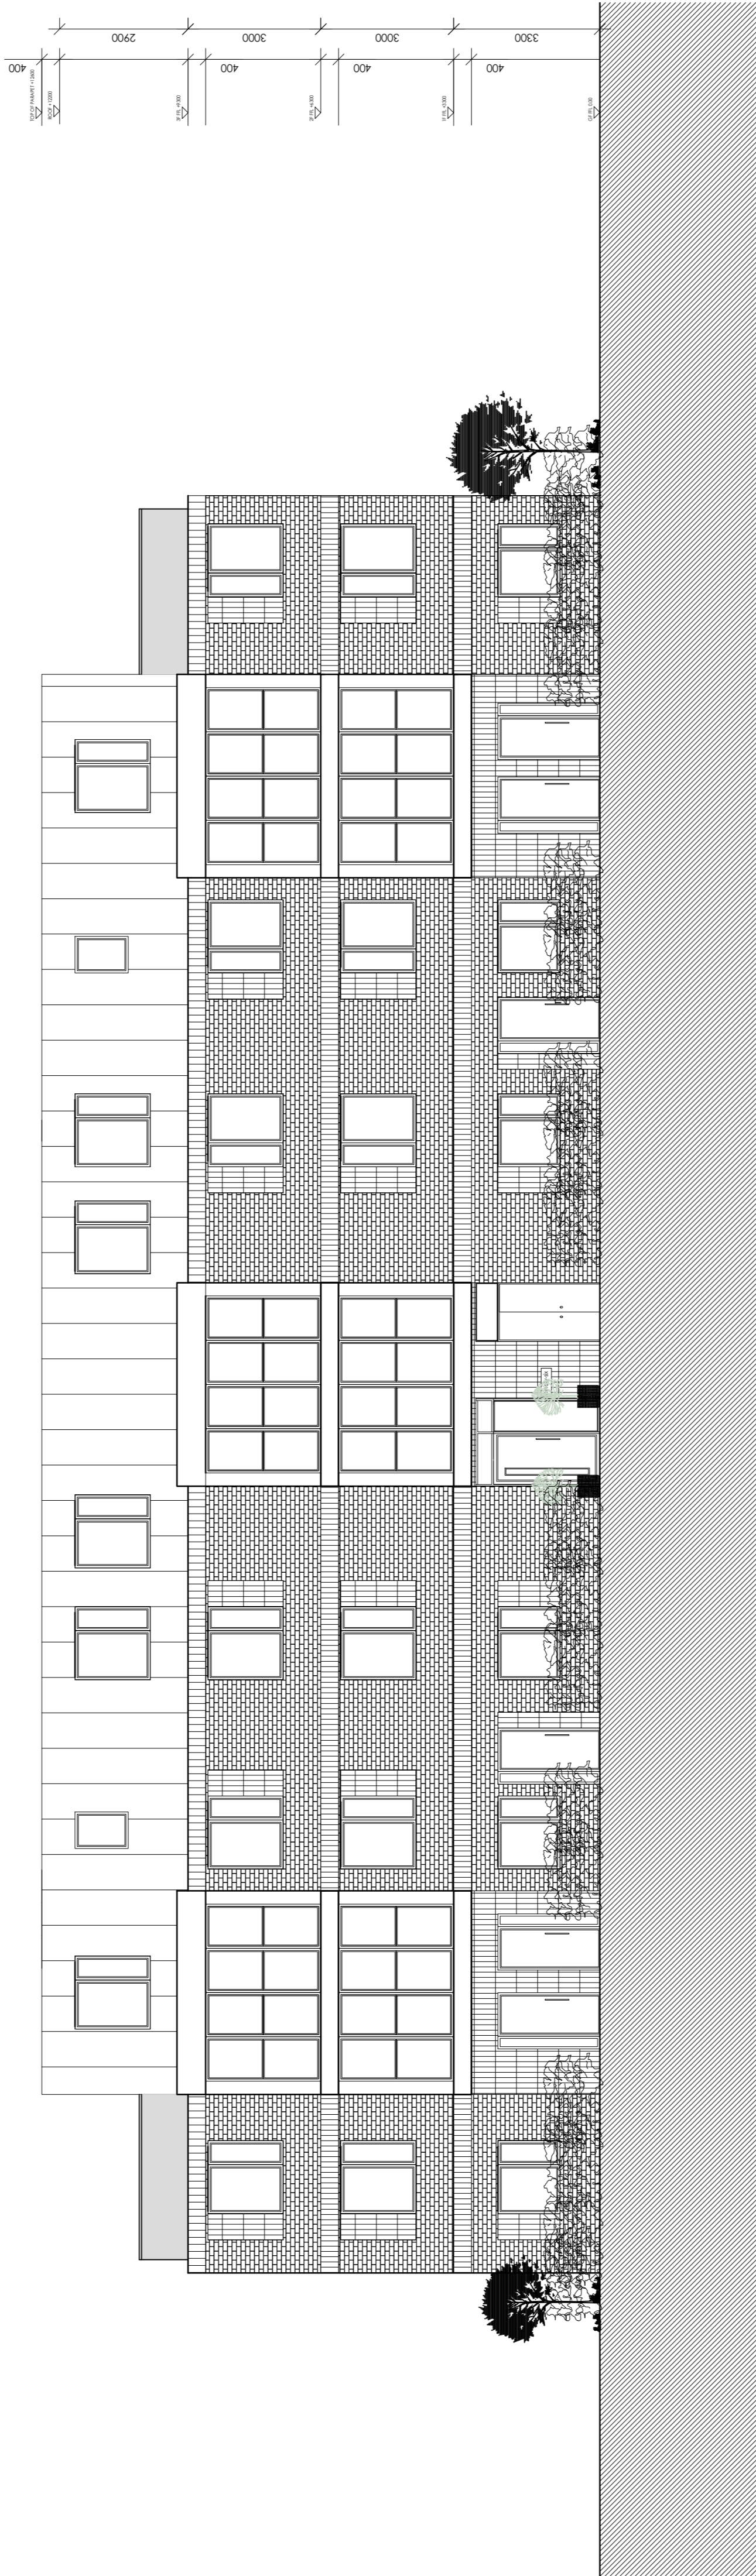

PLANNING DRAWING

Rev A: 05/04/2018, Revised to suit comment.

Title

96 CHURCH ROAD, MITCHAM


SURREY, CR4 3BW

client

CHANTRY LAND

description

FRONT ELEVATION AS PROPOSED

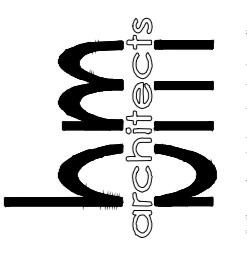

burgess mean architects
unit 1, the warehouse
12 ravenbury terrace
london
SW18 4RL

t: 020 8944 8050 f: 020 8946 7506 e: bma@burgessmean.co.uk

date: NOV 2018


drawn by: ZV

checked:

scale: 1:100

project: 170302

revision: A

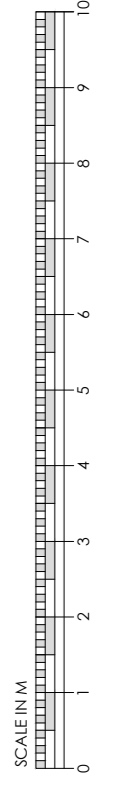


PLANNING DRAWING

file
 96 CHURCH ROAD, MITCHAM
 SURREY, CR4 3BW



client
 CHANTRY LAND



description
 NORTH ELEVATION AS PROPOSED

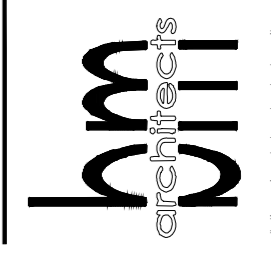
 burgess mean architects
 unit 1, the warehouse
 12 ravenbury terrace
 london
 SW18 4RL

t: 020 8944 8050 f: 020 8946 7506 e: bma@burgessmean.co.uk

date: NOV 2018 project: drawing: revision:
 author: ZV
 checker: 1:100 170302

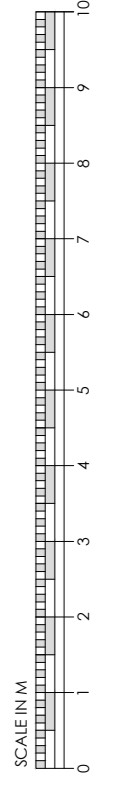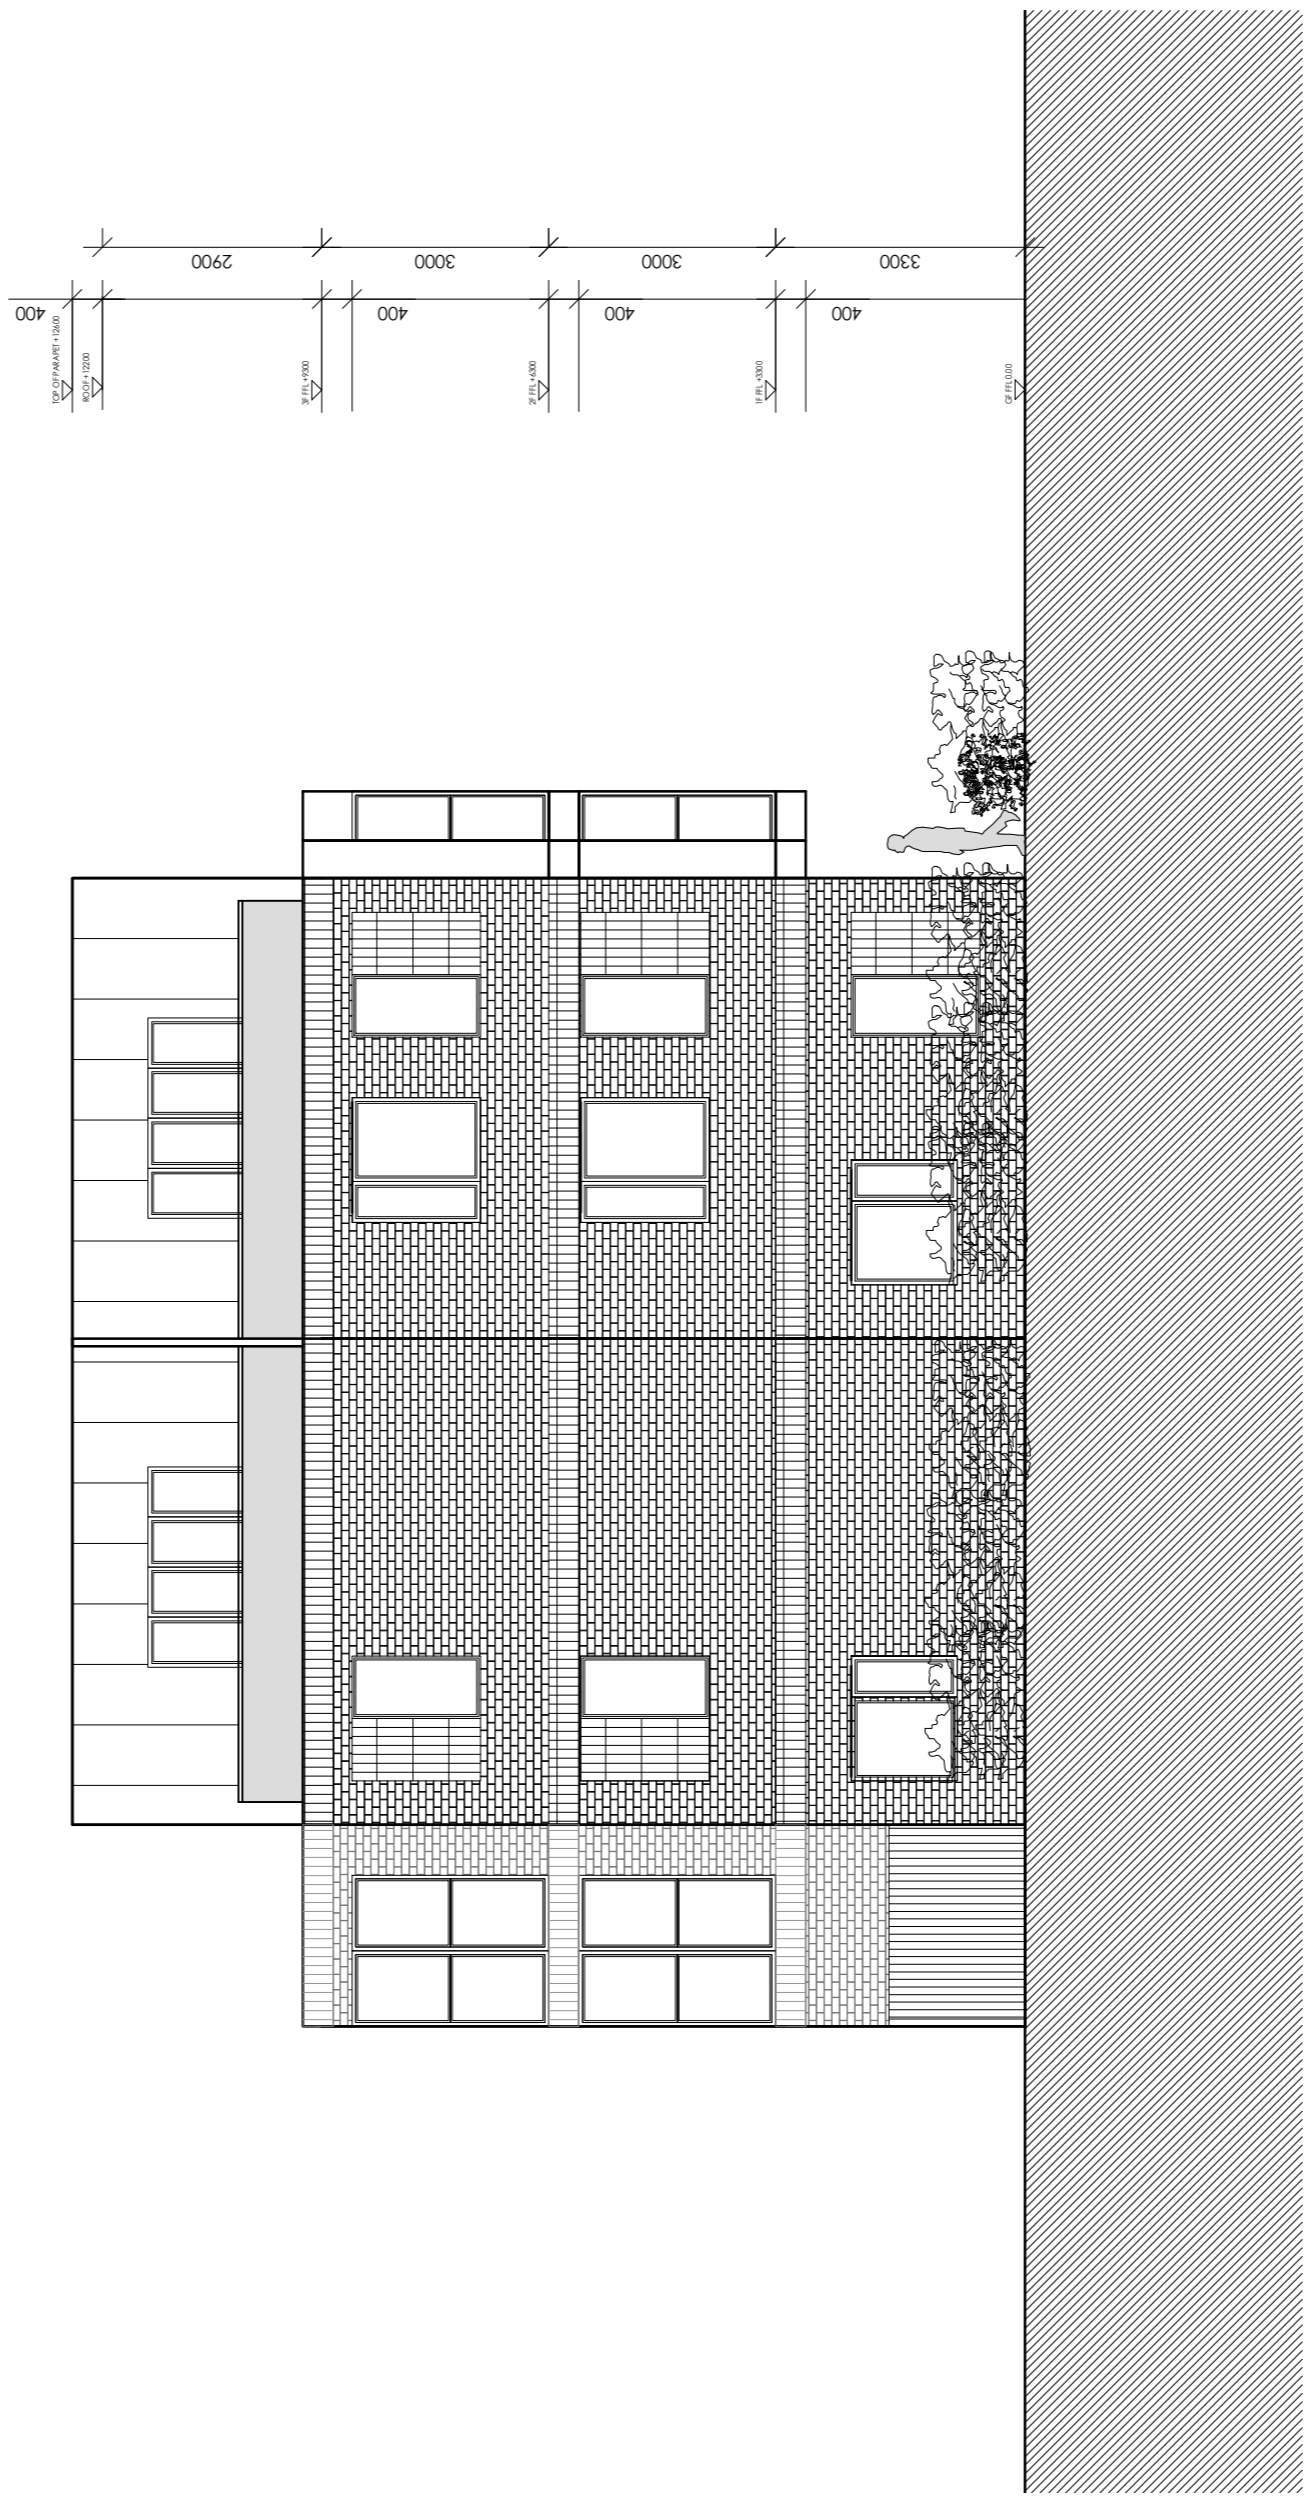

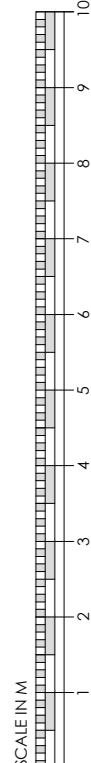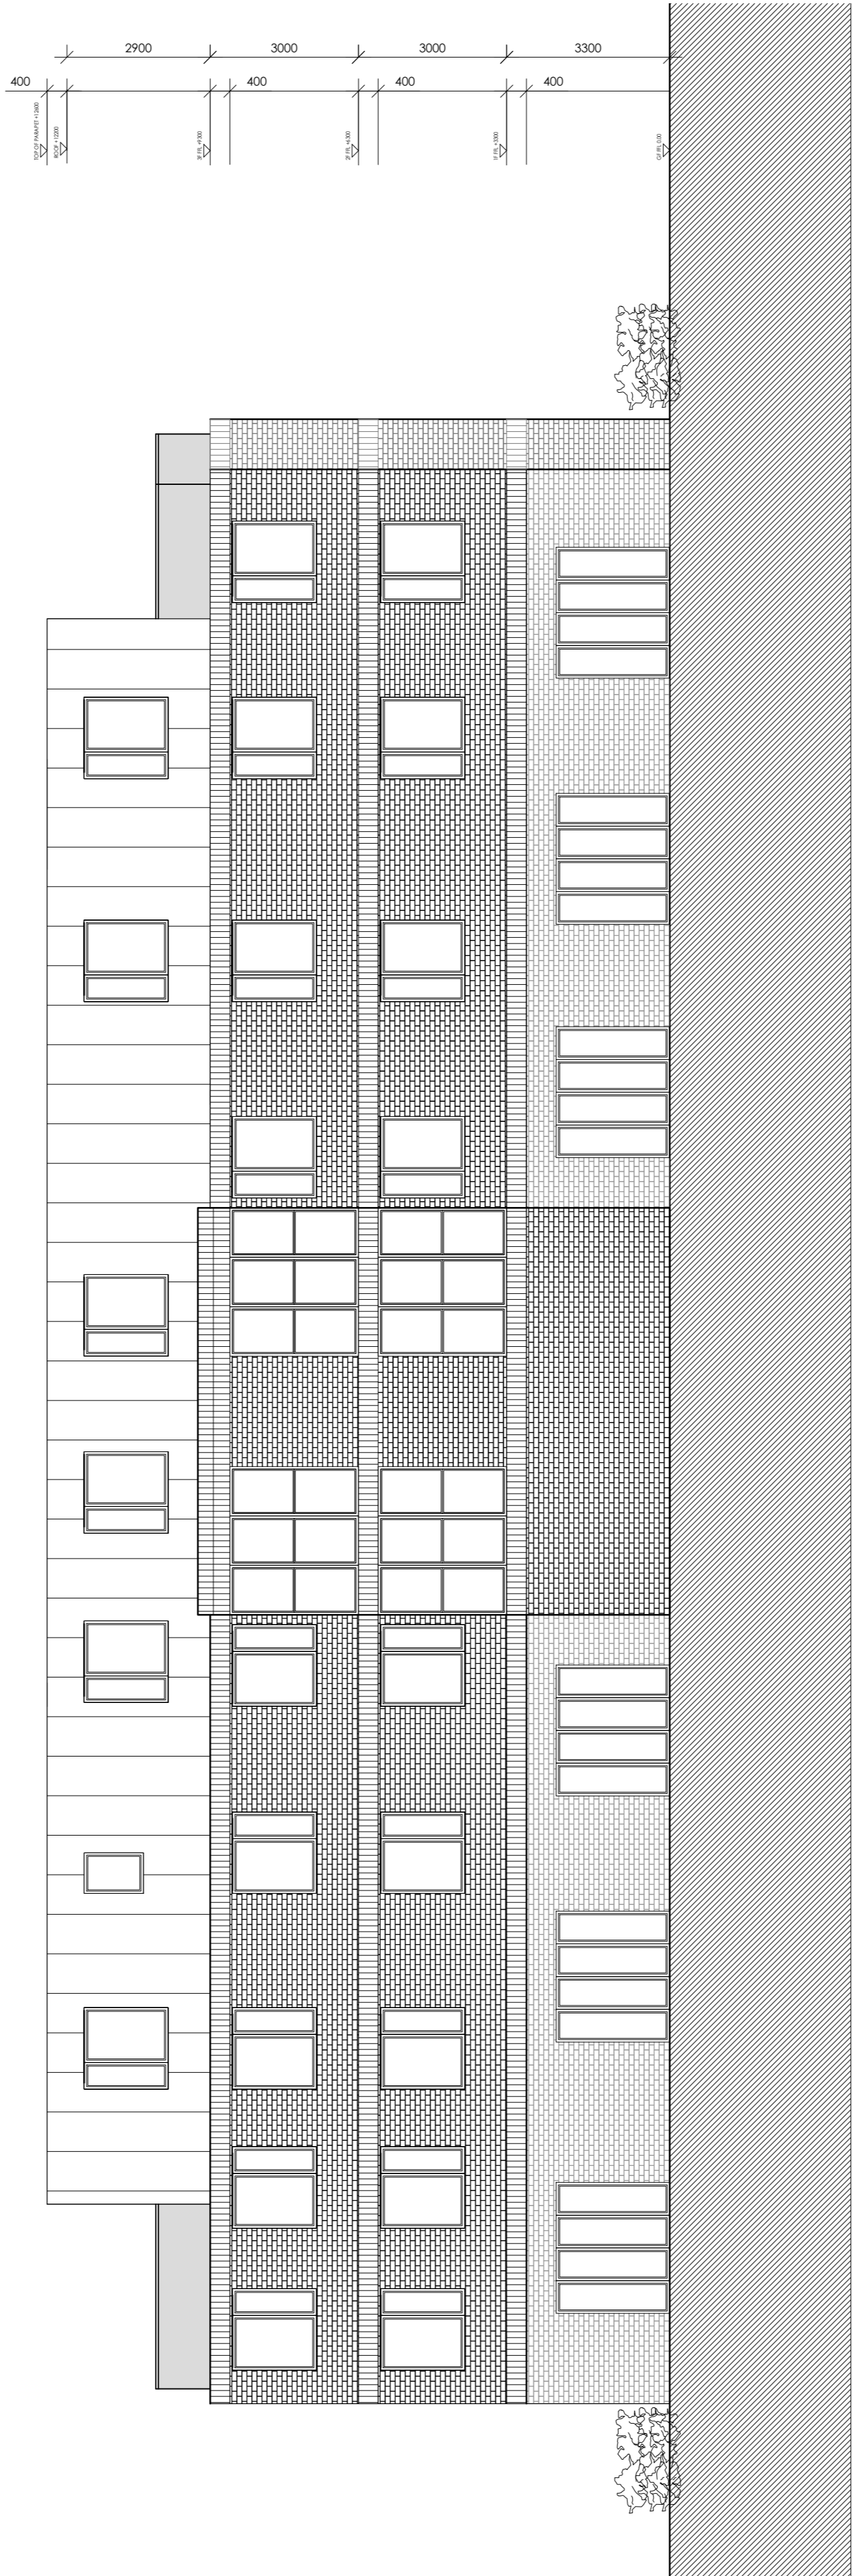


PLANNING DRAWING

Rev A: 13/03/2019. Revised to suit Daylight Consultant comments.

**96 CHURCH ROAD, MITCHAM
SURREY, CR4 3BW**

client
CHANTRY LAND



description
REAR ELEVATION AS PROPOSED

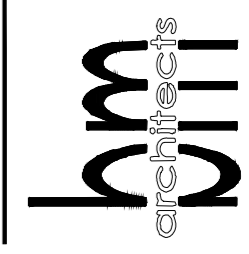

burgess mean architects
unit 1, the warehouse
12 ravenbury terrace
london
SW18 4RL

t: 020 8944 8050 f: 020 8946 9506 e: bma@burgessmean.co.uk

date:	NOV 2018	project:	170302	revision:	A
drawn by:	ZV	scale:	1:100	drawing:	
checked:					

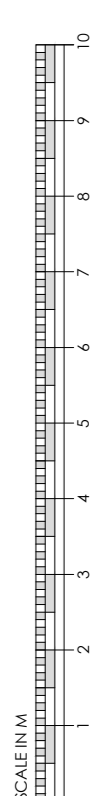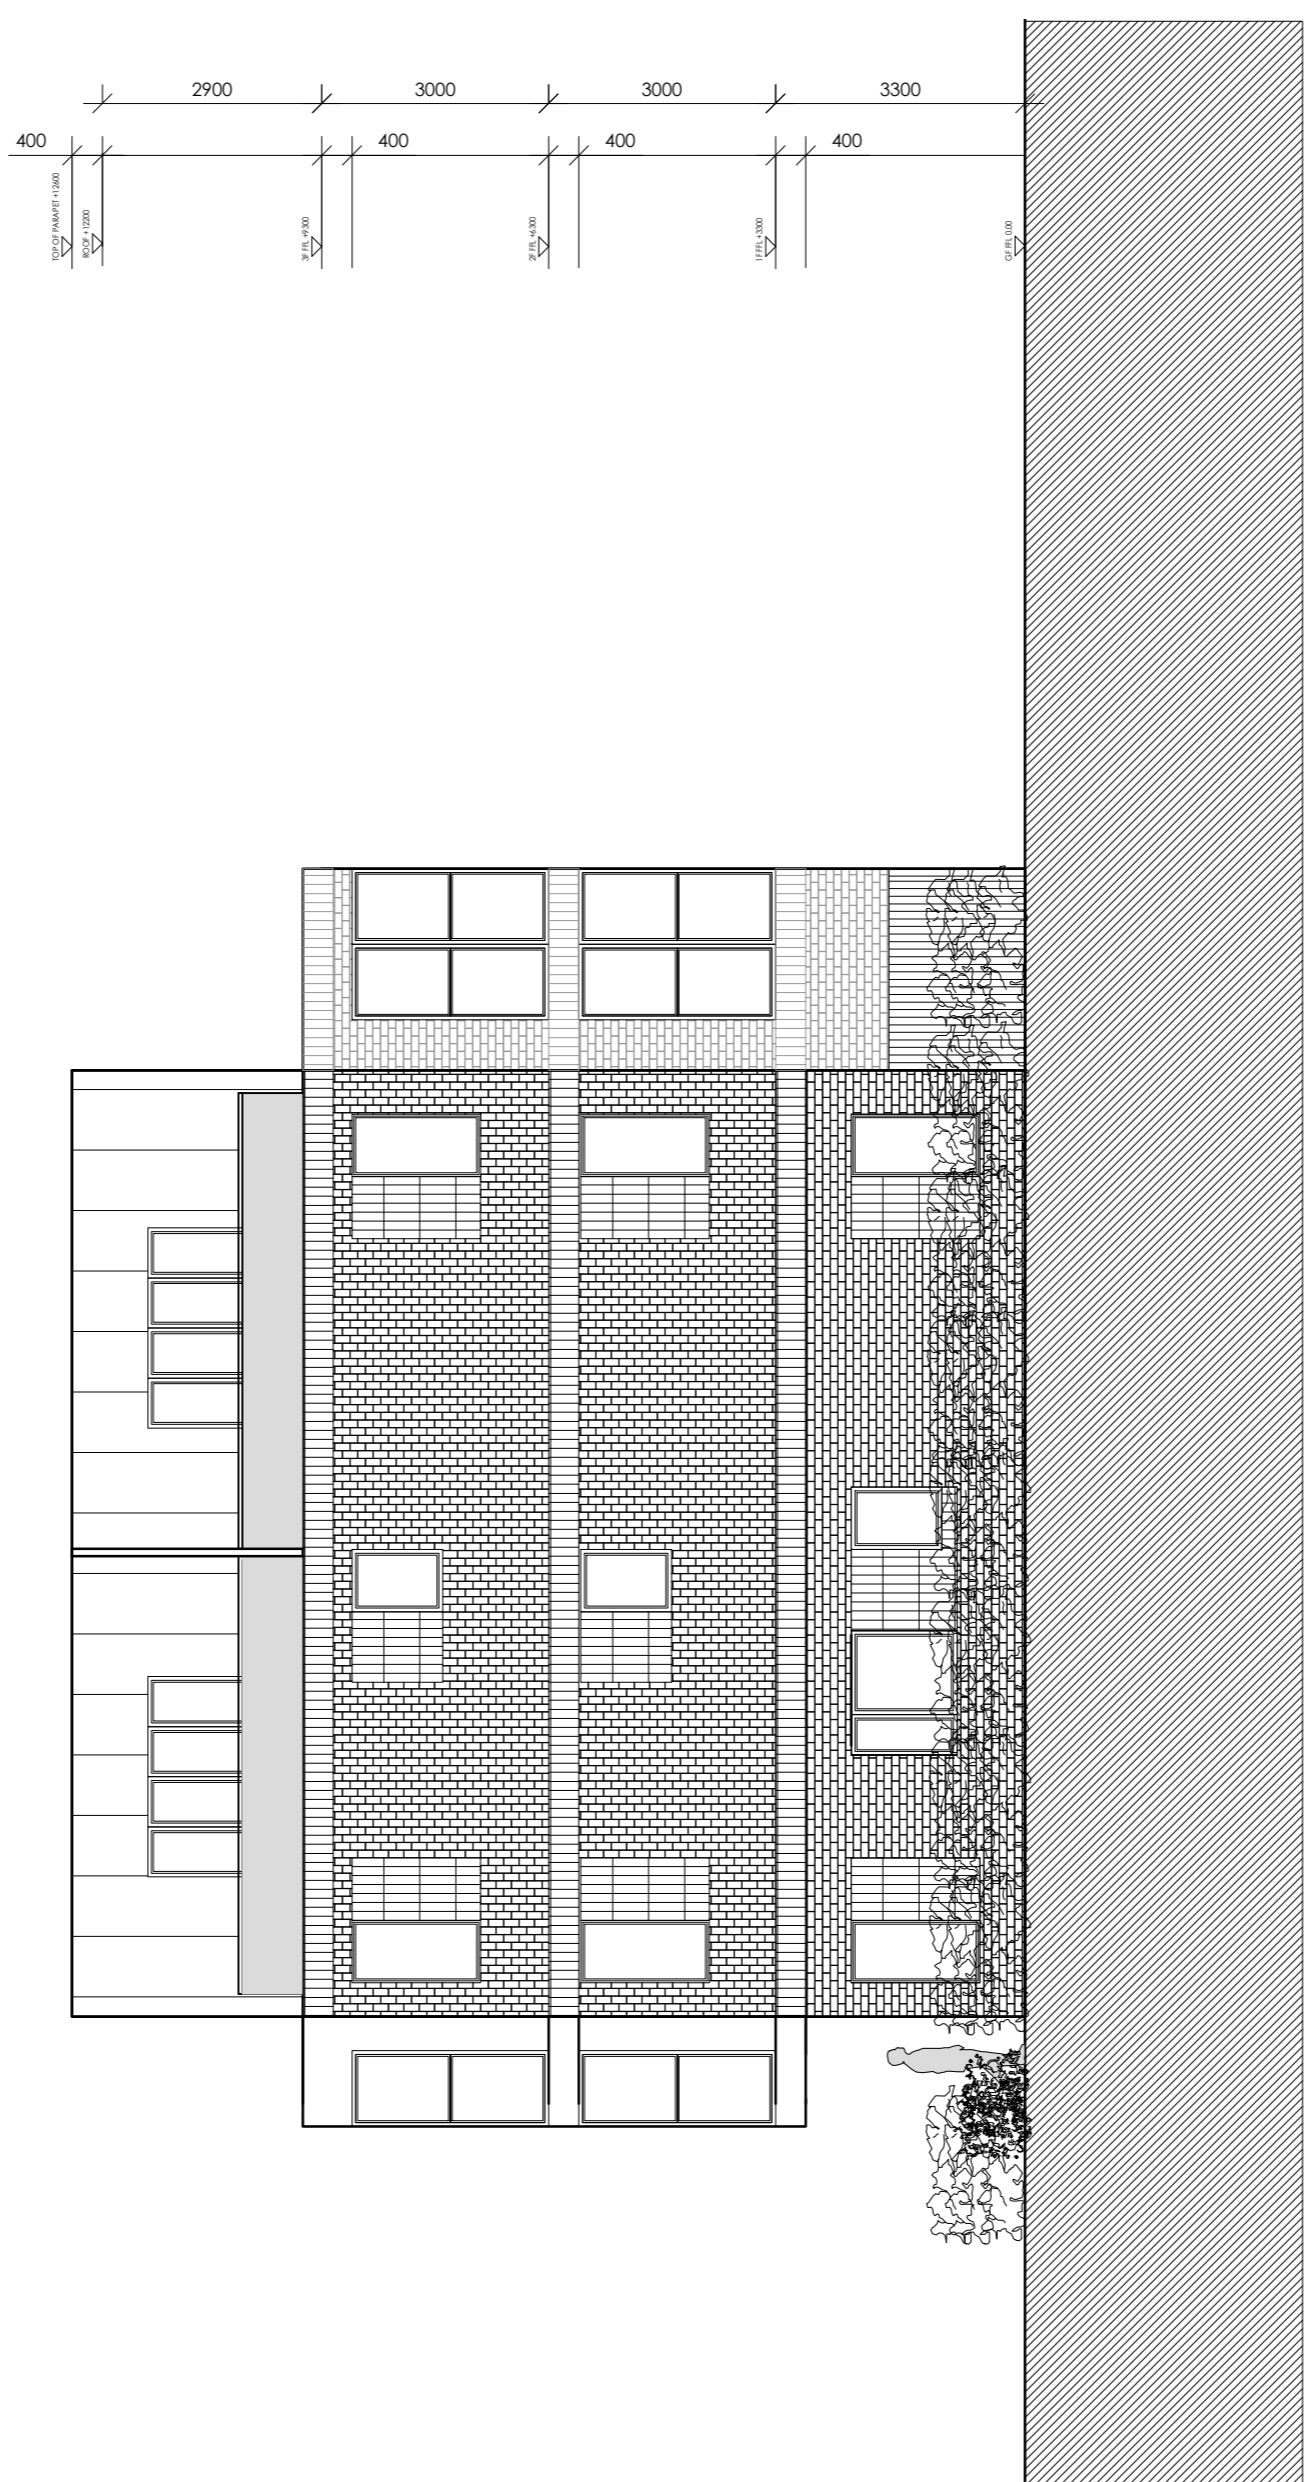


PLANNING DRAWING

title
96 CHURCH ROAD, MITCHAM
SURREY, CR4 3BW

client
CHANTRY LAND

description
SOUTH ELEVATION AS PROPOSED

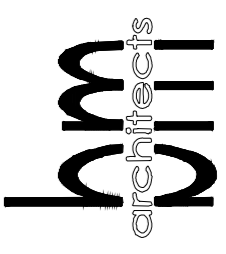
burgess mean architects
 unit 1, the warehouse
 12 ravenbury terrace
 london
 SW1B 4RL

date: NOV 2018
 drawing: 24
 file name: 170302
 checked:

scale: 1:100
 project: 170302
 drawing: 24
 revision:

t: 020 8944 8050 f: 020 8946 9506 e: bma@burgessmean.co.uk

