



PROPOSED 2nd FLOOR PLAN

FLAT 5 GIA: 77 sq m (At least 75% of total floor area has a ceiling height no lower than 2.3m)

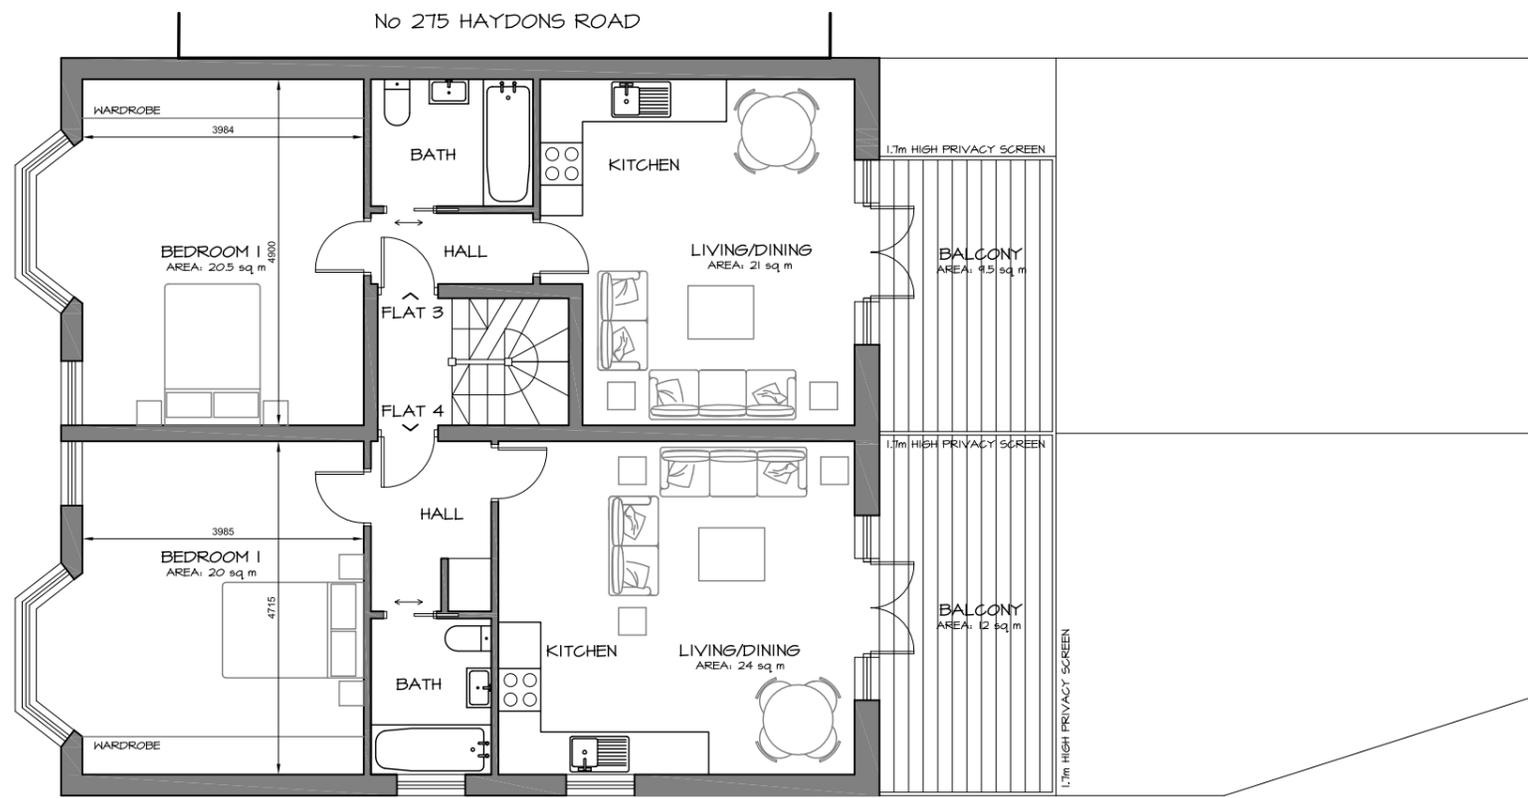

PROPOSED 1st FLOOR PLAN

FLAT 3 GIA: 55 sq m
FLAT 4 GIA: 53 sq m

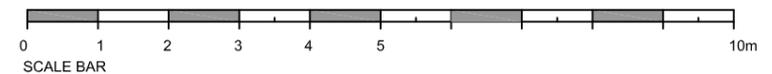

PLANNING APPLICATION

Project: _____

271-273 Haydons Road
Wimbledon SW19 8TX

Title: _____

Proposed 1st & 2nd Floor Plans

Scale: 1:100 @ A3

Date: Nov 2019

Drawing No: _____

271HR-104-A



This page is intentionally left blank