


# NORTHGATE SE GIS Print Template

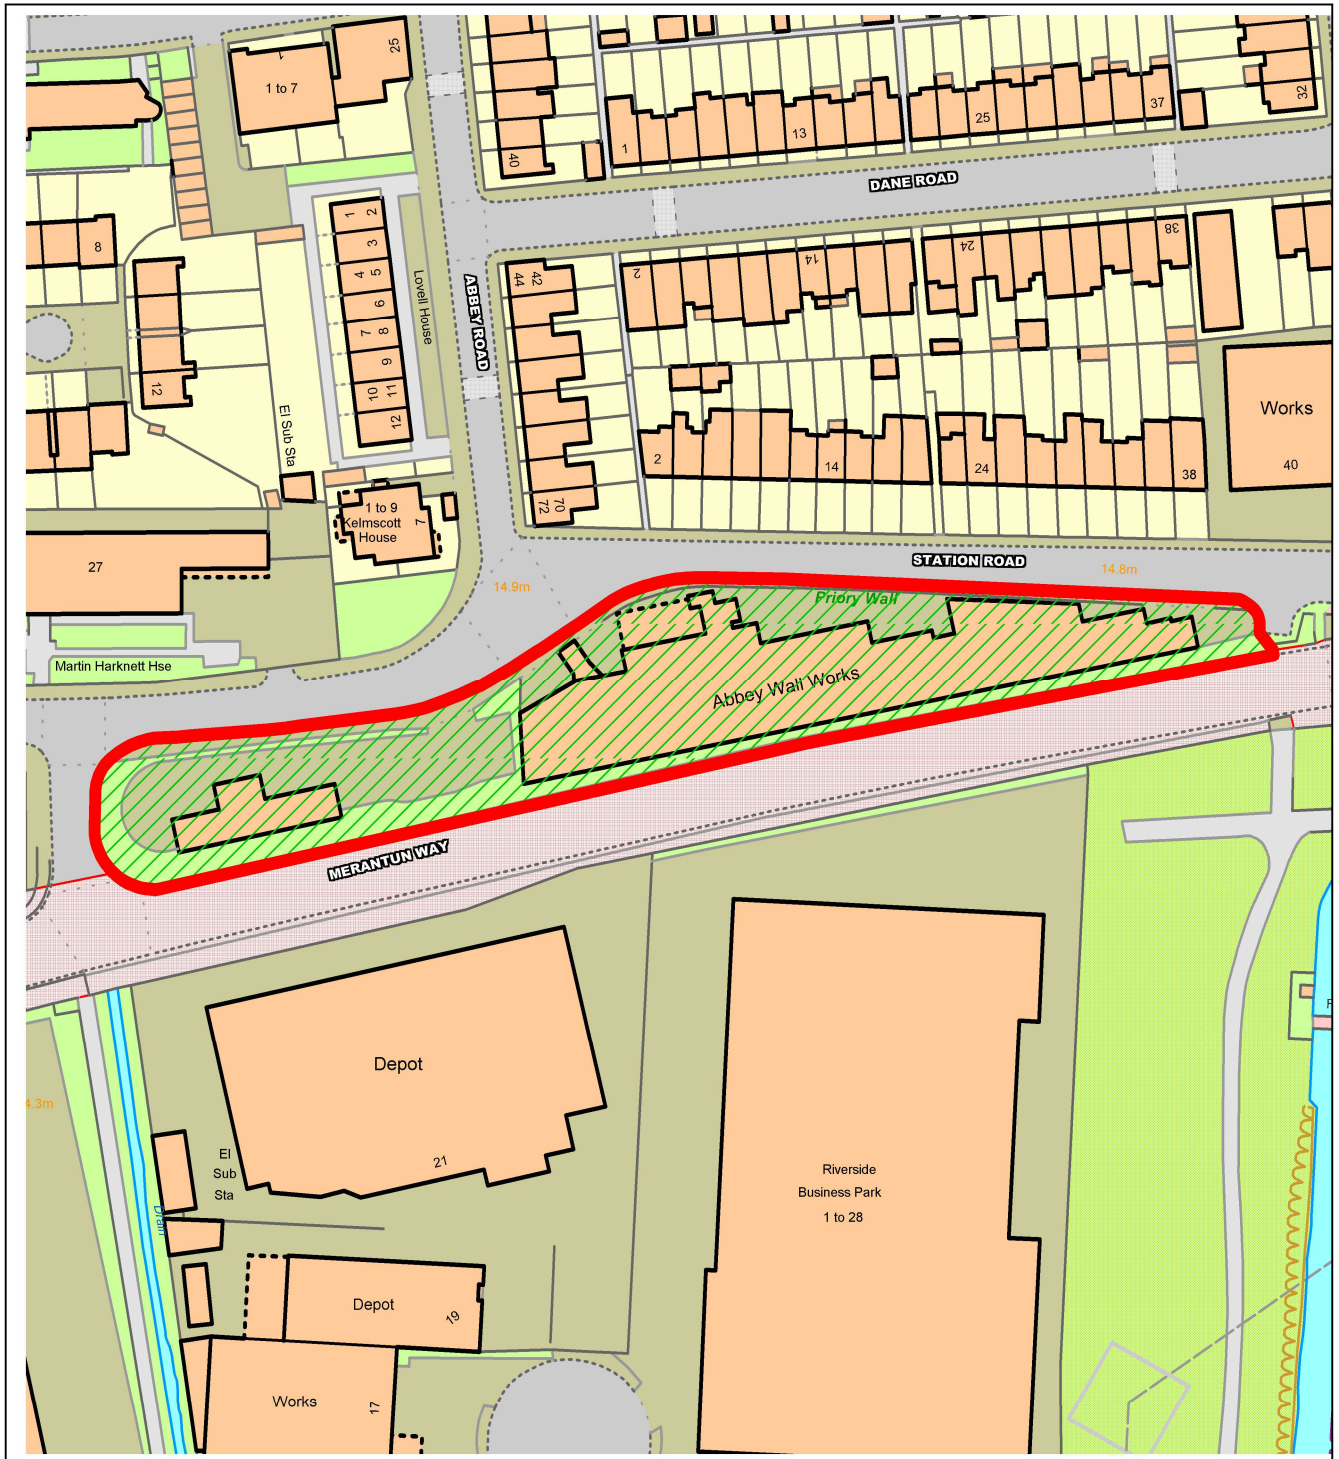


This material has been reproduced from Ordnance Survey digital map data with the permission of the controller of Her Majesty's Stationery Office, © Crown Copyright.





01 - Proposed Block Plan  
1:500(0A1

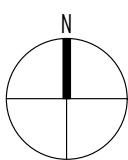

Revisions		
P1	22/04/2020	Issued for Planning

Notes

Information contained within this drawing is the sole copyright of OWAL Architects Ltd. and is not to be reproduced without express permission. No implied licence exists. This drawing not to be used for land transfer or valuation purposes. All dimensions & levels are to be checked on site by the contractor. Issued for purposes indicated only. Drawing errors and omissions to be reported to the architect.

Client  
**indigoScott**  
Project  
**Abbey Wall Works**

Project Number  
**319**

**OWAL**  
ARCHITECTS  
75 Maltings Place 169 Tower Bridge Road London SE1 3JB  
+44 (0) 207 3787 007  
studio@owal.london  
www.owal.london


Drawing Title  
**Proposed Block Plan**

Status	Drawn	Checked
<b>Planning</b>	<b>HT</b>	<b>TW</b>
Scale	Date	
<b>1:500(0A1</b>	<b>09/04/20</b>	
Drawing Number	Revision	
<b>319_BP-01</b>	<b>1</b>	





01 - Proposed Ground Floor Plan  
1:1000A0

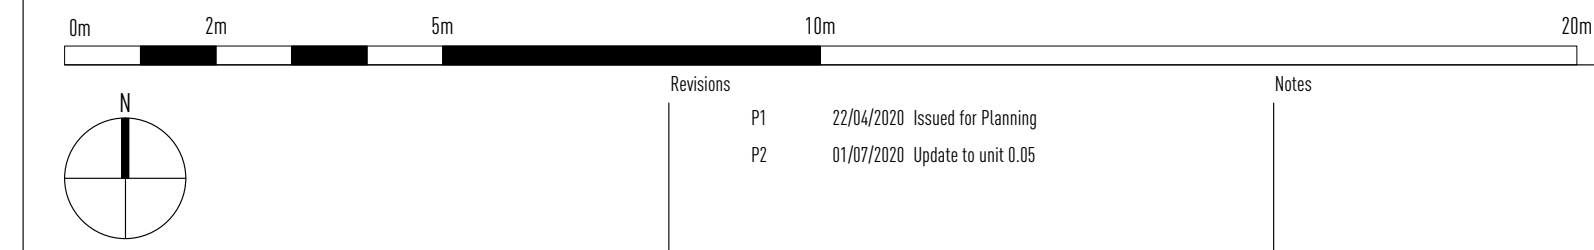


Information contained within this drawing is the sole copyright of OWAL Architects Ltd, and is not to be reproduced without express permission. No implied license exists. This drawing not to be used for land transfer or planning purposes. All dimensions & levels are to be checked on site by the contractor. Issued for purposes indicated only. Drawing errors and omissions to be reported to the architect.

Client <b>IndigoScott</b> Project <b>Abbey Wall Works</b>	Project Number <b>319</b>	<b>OWAL</b> 75 Mallings Place, 105 Tower Bridge Road, London, SE1 3AB www.owal.co.uk 020 7317 7801 studio@owal.co.uk www.owal.co.uk
Drawing Title <b>Proposed Ground Floor Plan</b>		
Status <b>Planning</b> Scale <b>1:1000A0</b> Drawing Number <b>319_GA-00</b>		
Drawn <b>HT</b> Checked <b>TW</b> Date <b>09/04/20</b> Revision <b>2</b>		





01 - Proposed First Floor Plan  
1:1000BAG

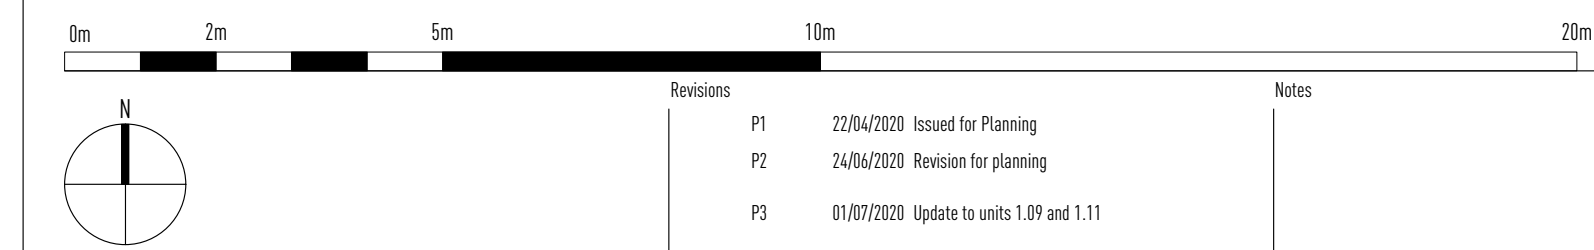

Information contained within this drawing is the sole copyright of OWAL Architects Ltd, and is not to be reproduced without express permission. No implied license exists. This drawing not to be used for land transfer or planning purposes. All dimensions & levels are to be checked on site by the contractor. Issued for purposes indicated only. Drawing errors and omissions to be reported to the architect.


Client	IndigoScott	Project	Abbey Wall Works	Project Number	319
Drawing Title	Proposed First Floor Plan	Scale	1:1000BAG	Drawing Number	319_GA-01
Drawn	HT	Checked	TW	Date	09/04/20
Revised					

**OWAL**  
75 Mallings Place, 105 Tower Bridge Road, London, SE1 3AB  
www.owalarchitects.com  
020 7318 7801  
info@owalarchitects.com





01 - Proposed Second Floor Plan  
1:1000B&D

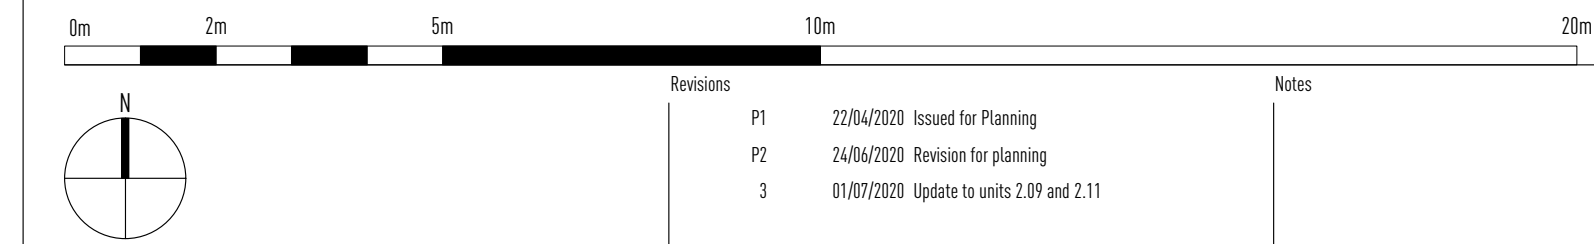


Information contained within this drawing is the sole copyright of OWAL Architects Ltd, and is not to be reproduced without express permission. No implied license exists. This drawing not to be used for land transfer or valuation purposes. All dimensions & levels are to be checked on site by the contractor. Issued for purposes indicated only. Drawing errors and omissions to be reported to the architect.





01 - Proposed Third Floor Plan  
1:1000A0

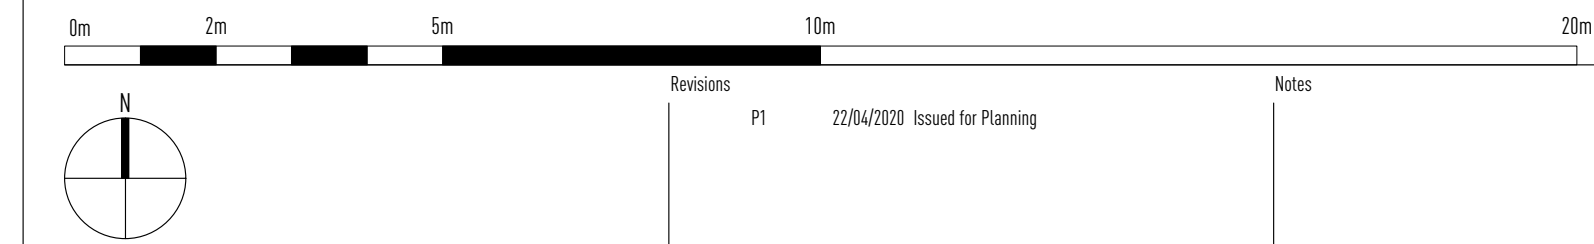

Information contained within this drawing is the sole copyright of OWAL Architects Ltd, and is not to be reproduced without express permission. No implied license exists. This drawing not to be used for land transfer or planning purposes. All dimensions & levels are to be checked on site by the contractor. Issued for purposes indicated only. Drawing errors and omissions to be reported to the architect.


Client	IndigoScott	Project	Abbey Wall Works	Project Number	319
Drawing Title	Proposed Third Floor Plan				
Scale	1:1000A0	Drawn	HT	Checked	TW
Drawing Number	319_GA-03	Date	09/04/20	Revision	1

OWAL  
75 Mallings Place, 105 Tower Bridge Road, London SE1 3JG  
www.owal.london





01 - Proposed Fourth Floor Plan  
1:1000A4D

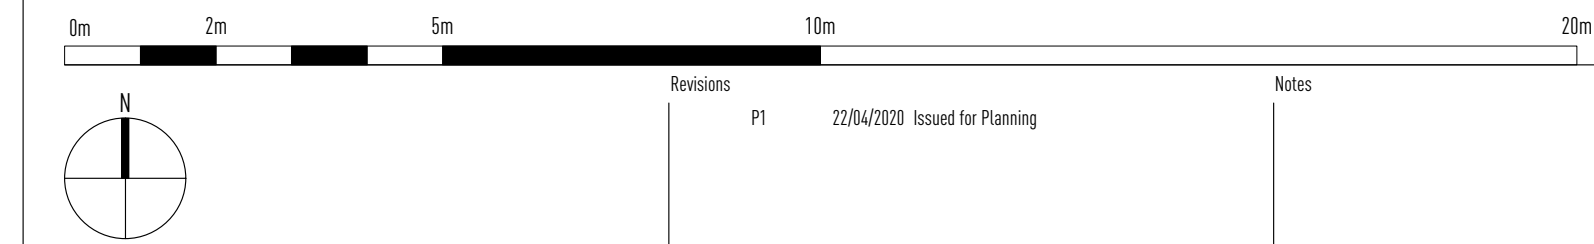

Information contained within this drawing is the sole copyright of OWAL Architects Ltd, and is not to be reproduced without express permission. No implied license exists. This drawing not to be used for any further or alternative purposes. All dimensions & levels are to be checked on site by the contractor. Issued for purposes indicated only. Drawing errors and omissions to be reported to the architect.

Client  
IndigoScott  
Project  
Abbey Wall Works  
Project Number  
319


Drawing Title  
Proposed Fourth Floor Plan

OWAL  
75 Mallings Place, 105 Tower Bridge Road, London SE1 3AB  
www.owal.london  
020 7317 7801  
studio@owal.london  
www.owal.london  
Status  
Planning  
Scale  
1:1000A4D  
Drawing Number  
319\_GA-04  
Drawn  
HT  
Checked  
TW  
Date  
09/04/20  
Revision  
1






01 - Proposed Roof Plan  
1:1000A0

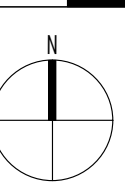


Information contained within this drawing is the sole copyright of OWAL Architects Ltd, and is not to be reproduced without express permission. No implied license exists. This drawing not to be used for land transfer or valuation purposes. All dimensions & levels are to be checked on site by the contractor. Issued for purposes indicated only. Drawing errors and omissions to be reported to the architect.

Client	IndigoScott	Project Number	319
Project	Abney Wall Works		
75 Mallings Place, 105 Tower Bridge Road, London, SE1 3AB www.owal.london studio@owal.london www.owal.london			
Drawing Title	Proposed Roof Plan	Drawn	HT
Scale	1:1000A0	Checked	TW
Drawing Number	319_GA-RF	Date	09/04/20
		Revision	1




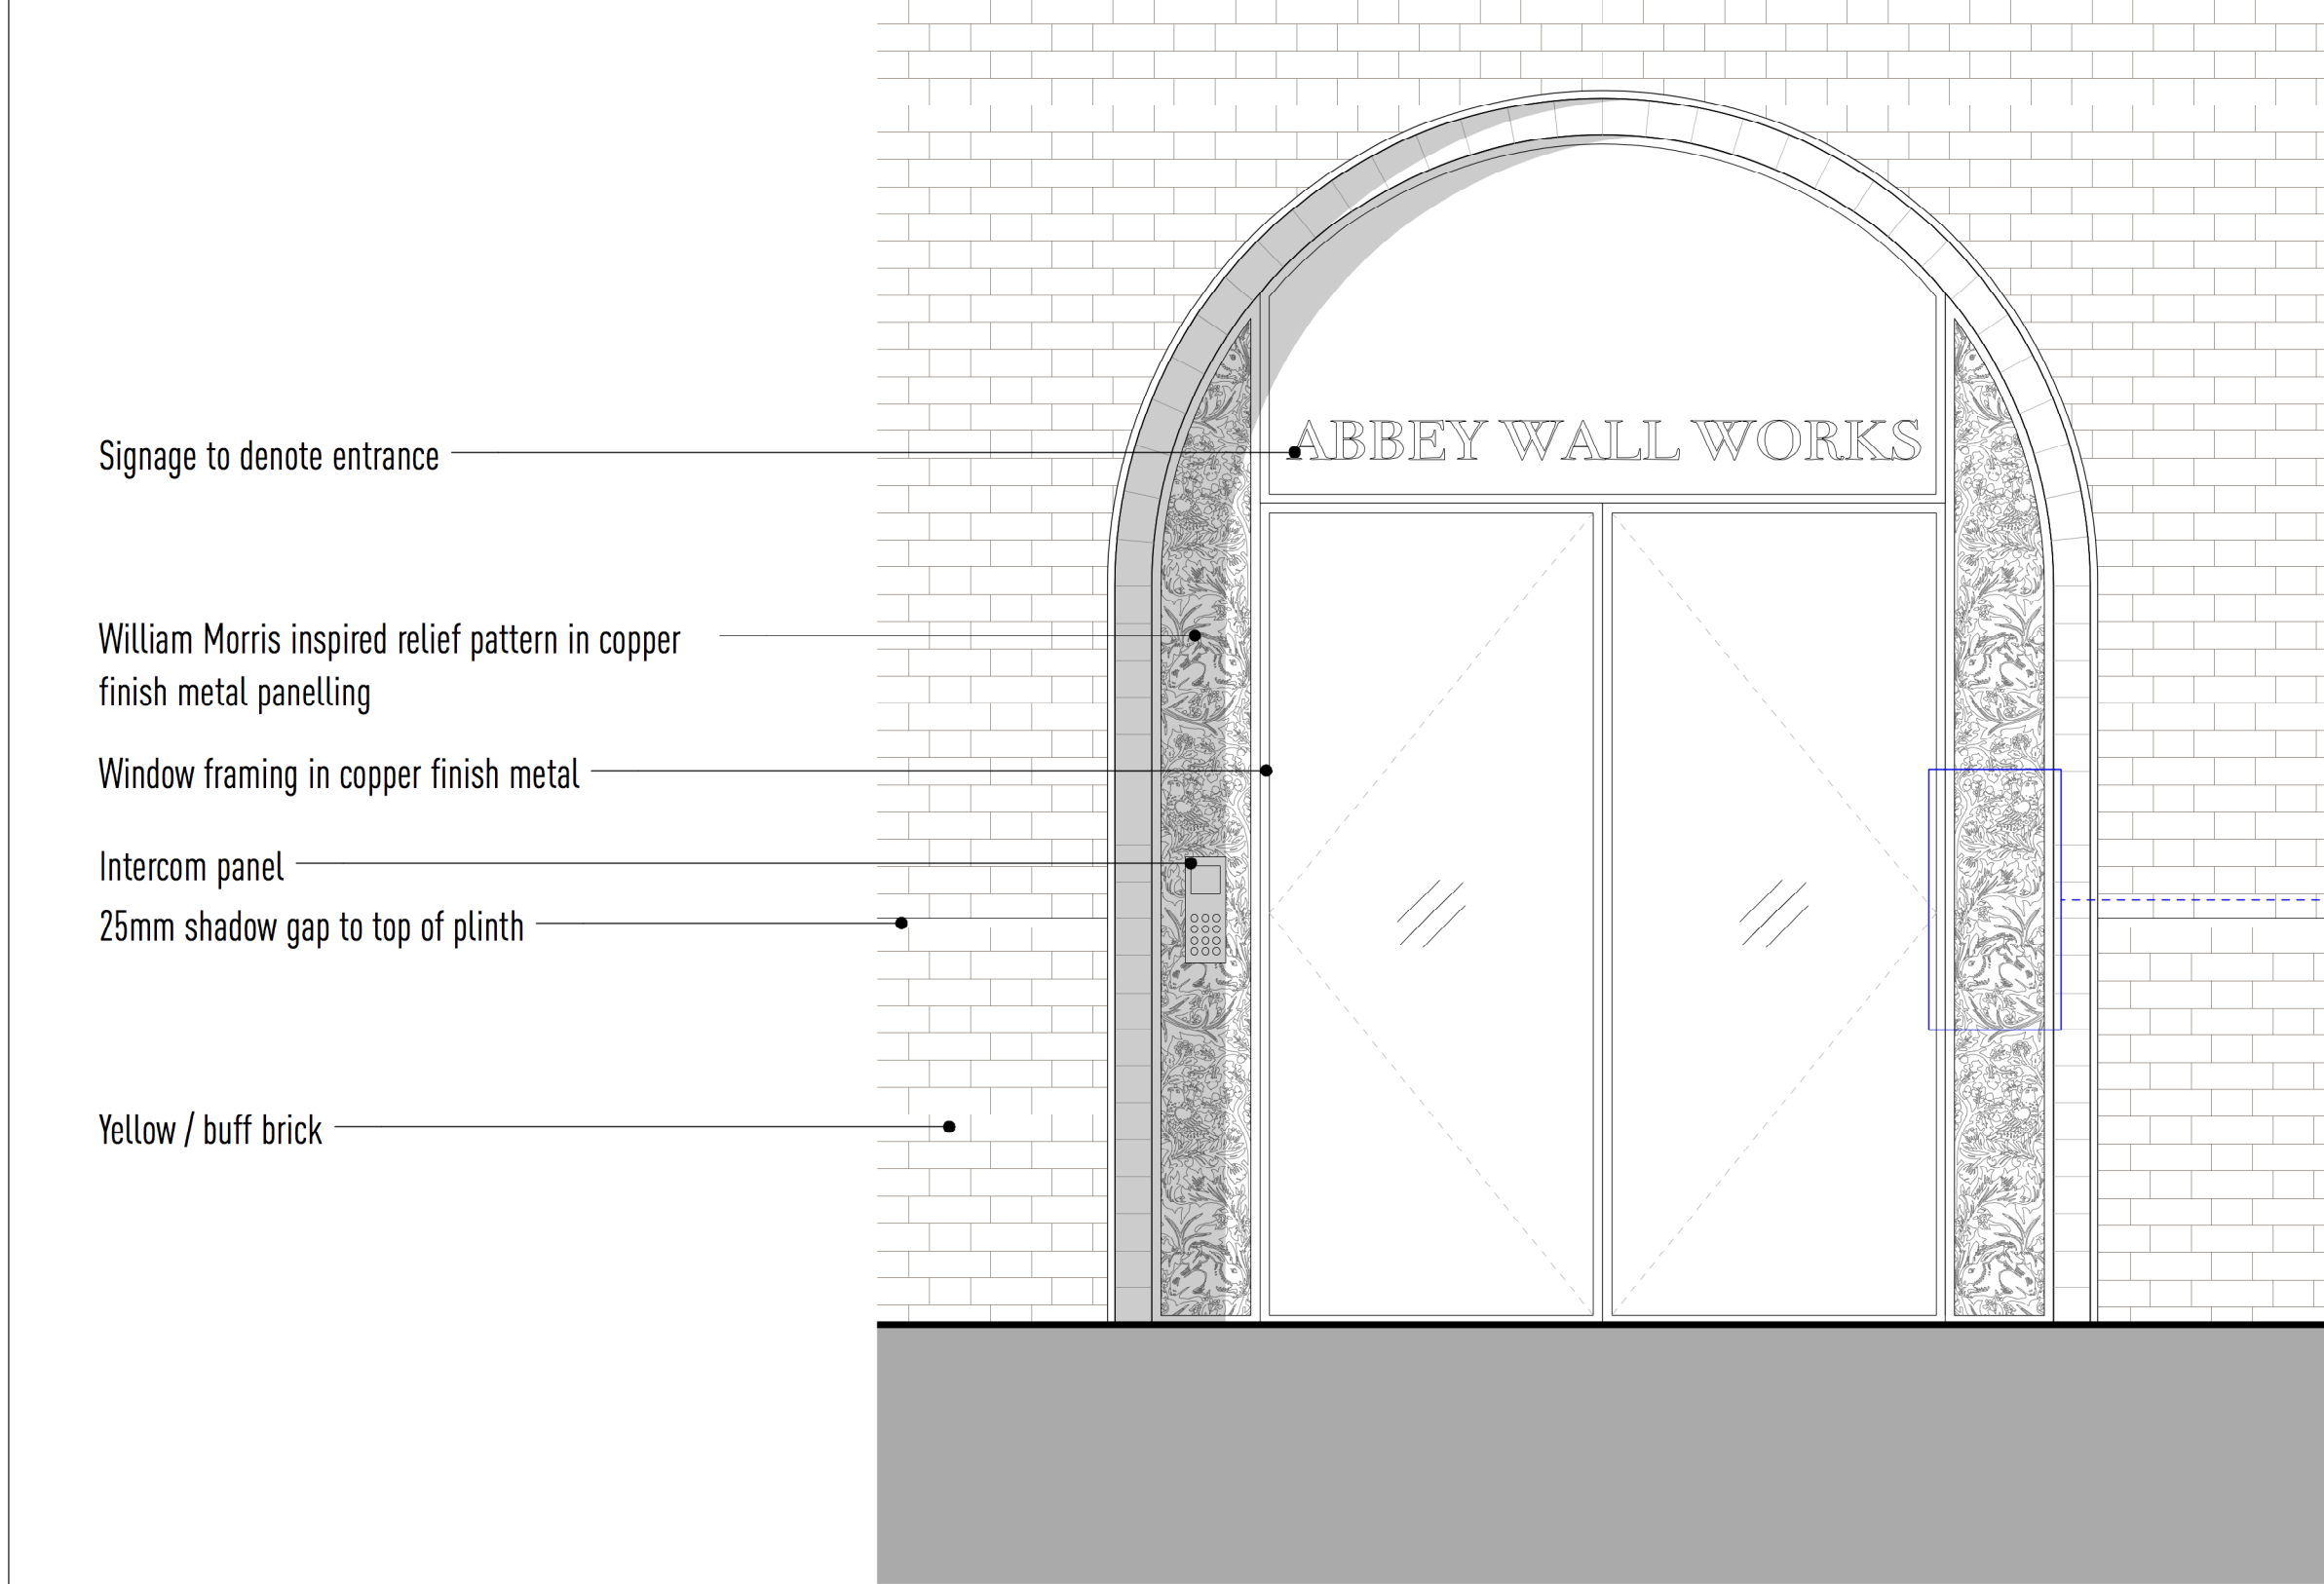


01 - Proposed Ground Floor Entrance  
1:20@A1

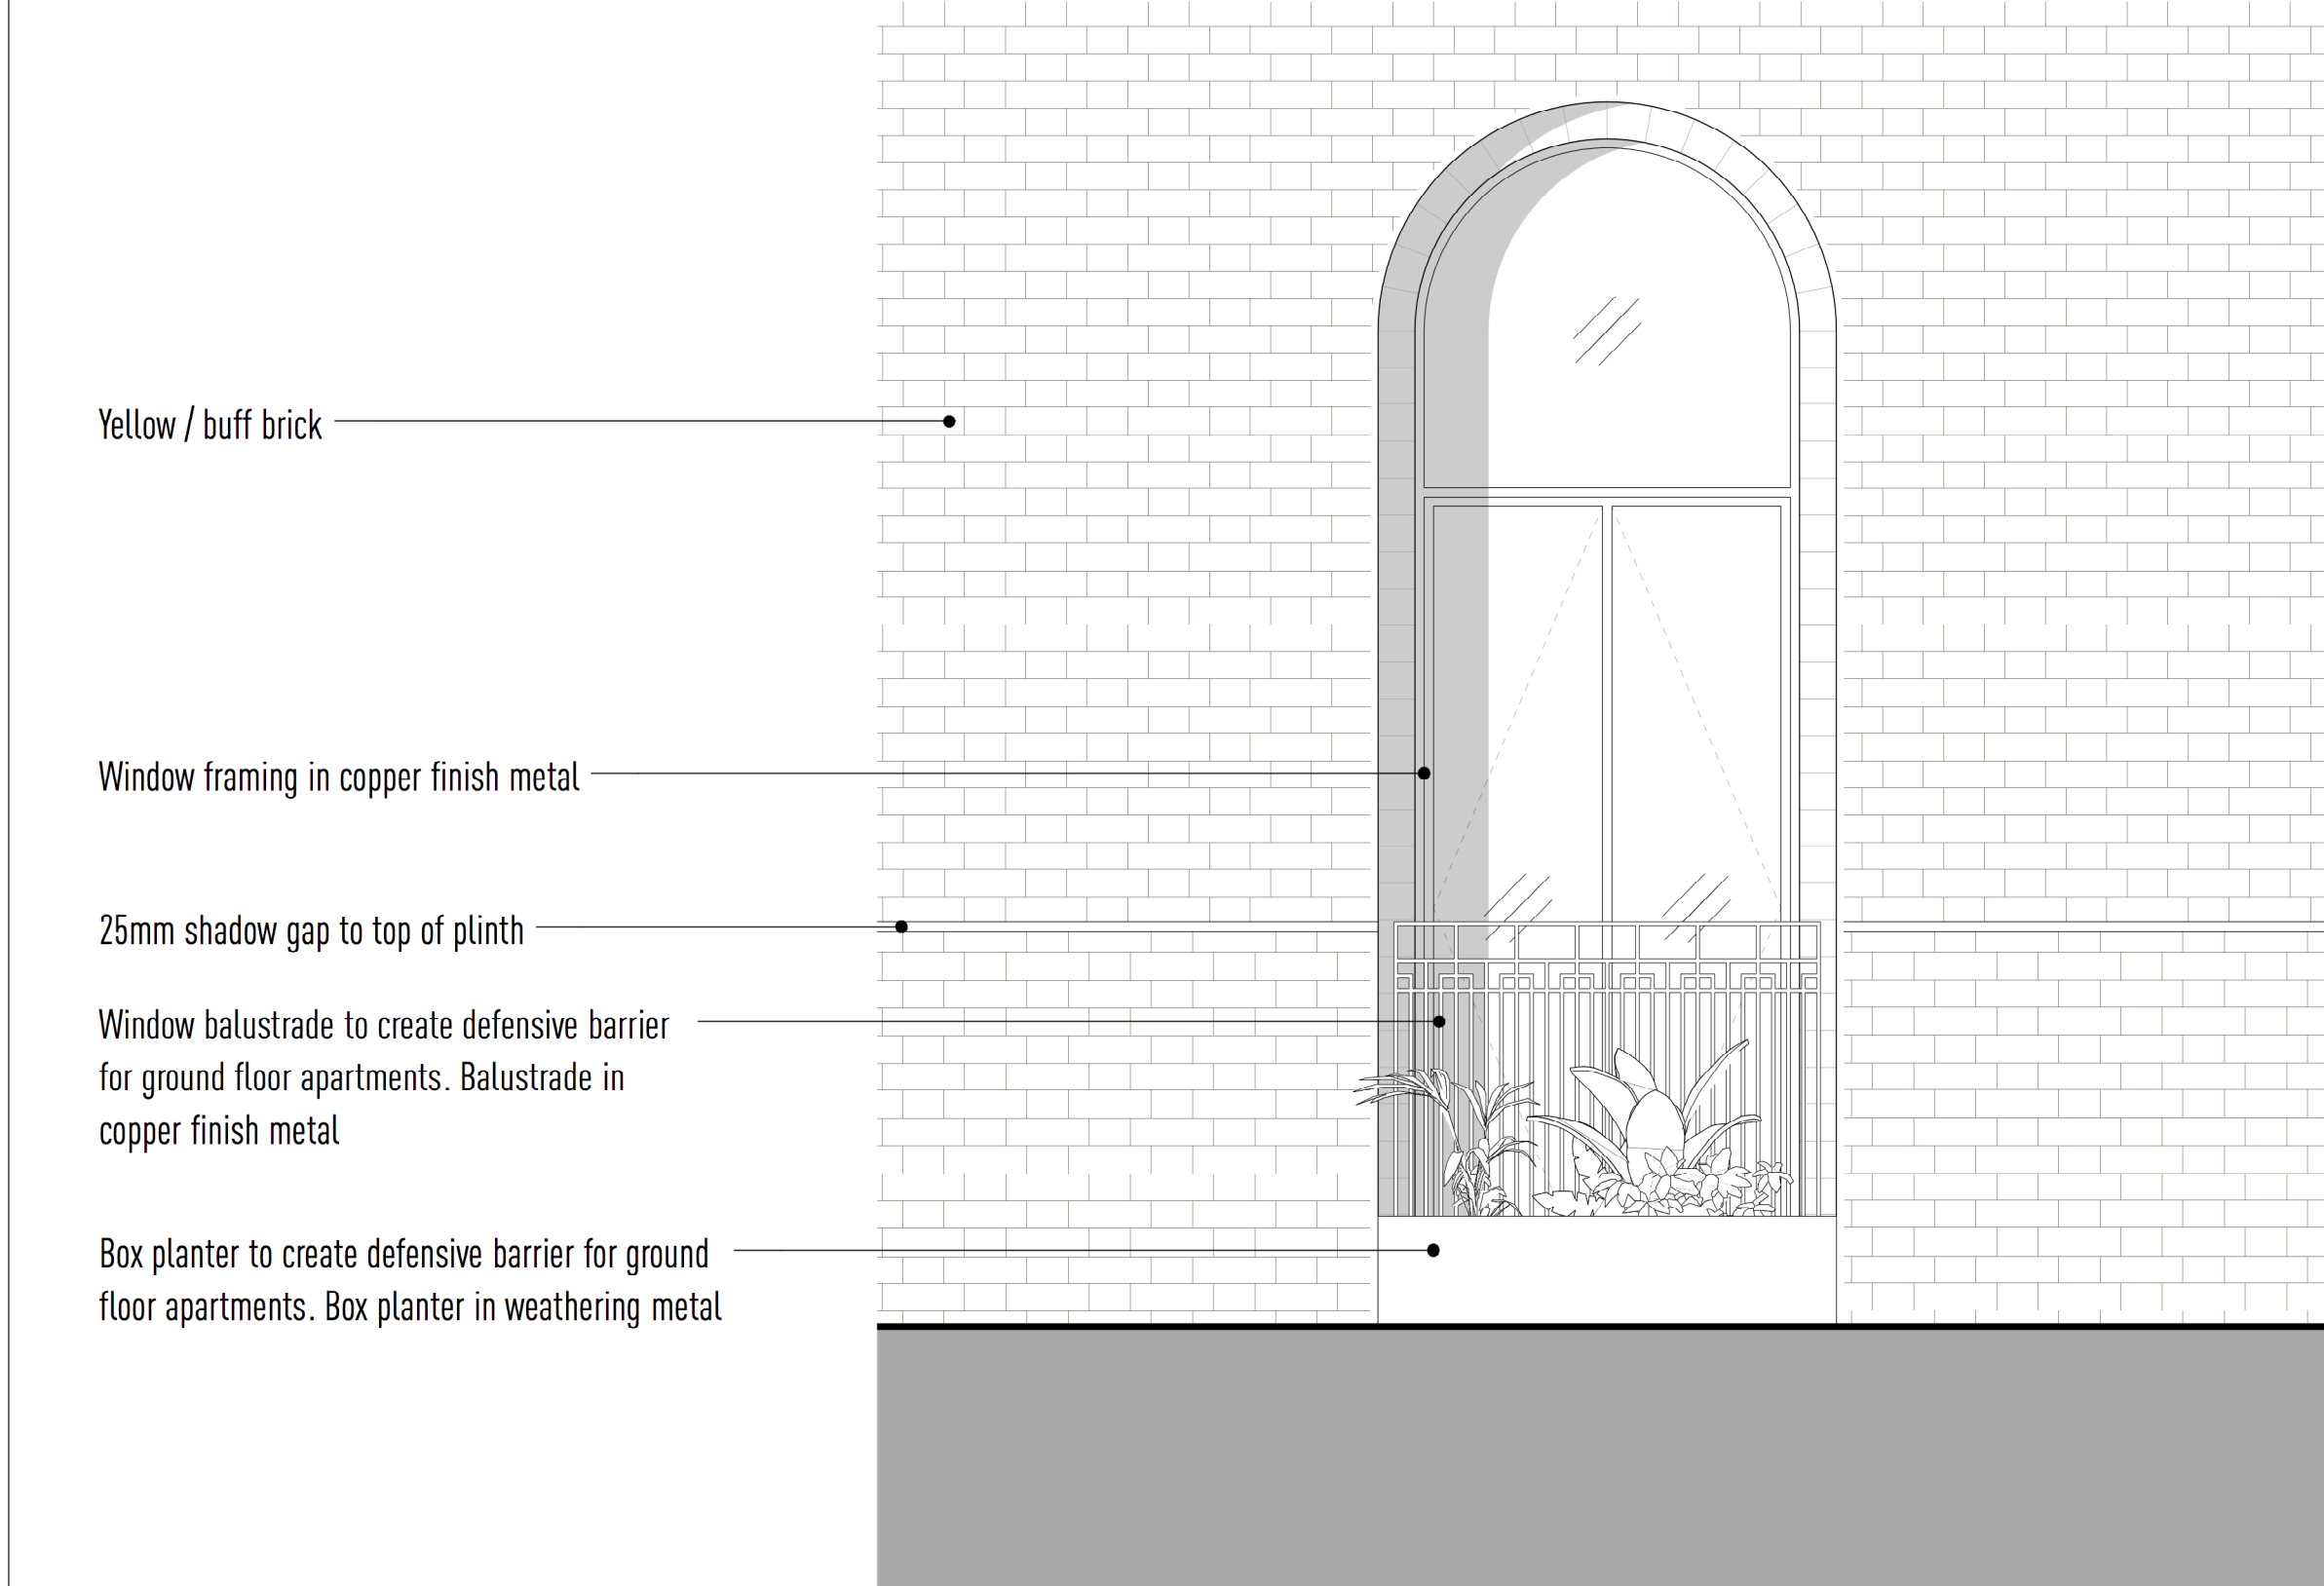

03 - Proposed Ground Floor Window  
1:20@A1

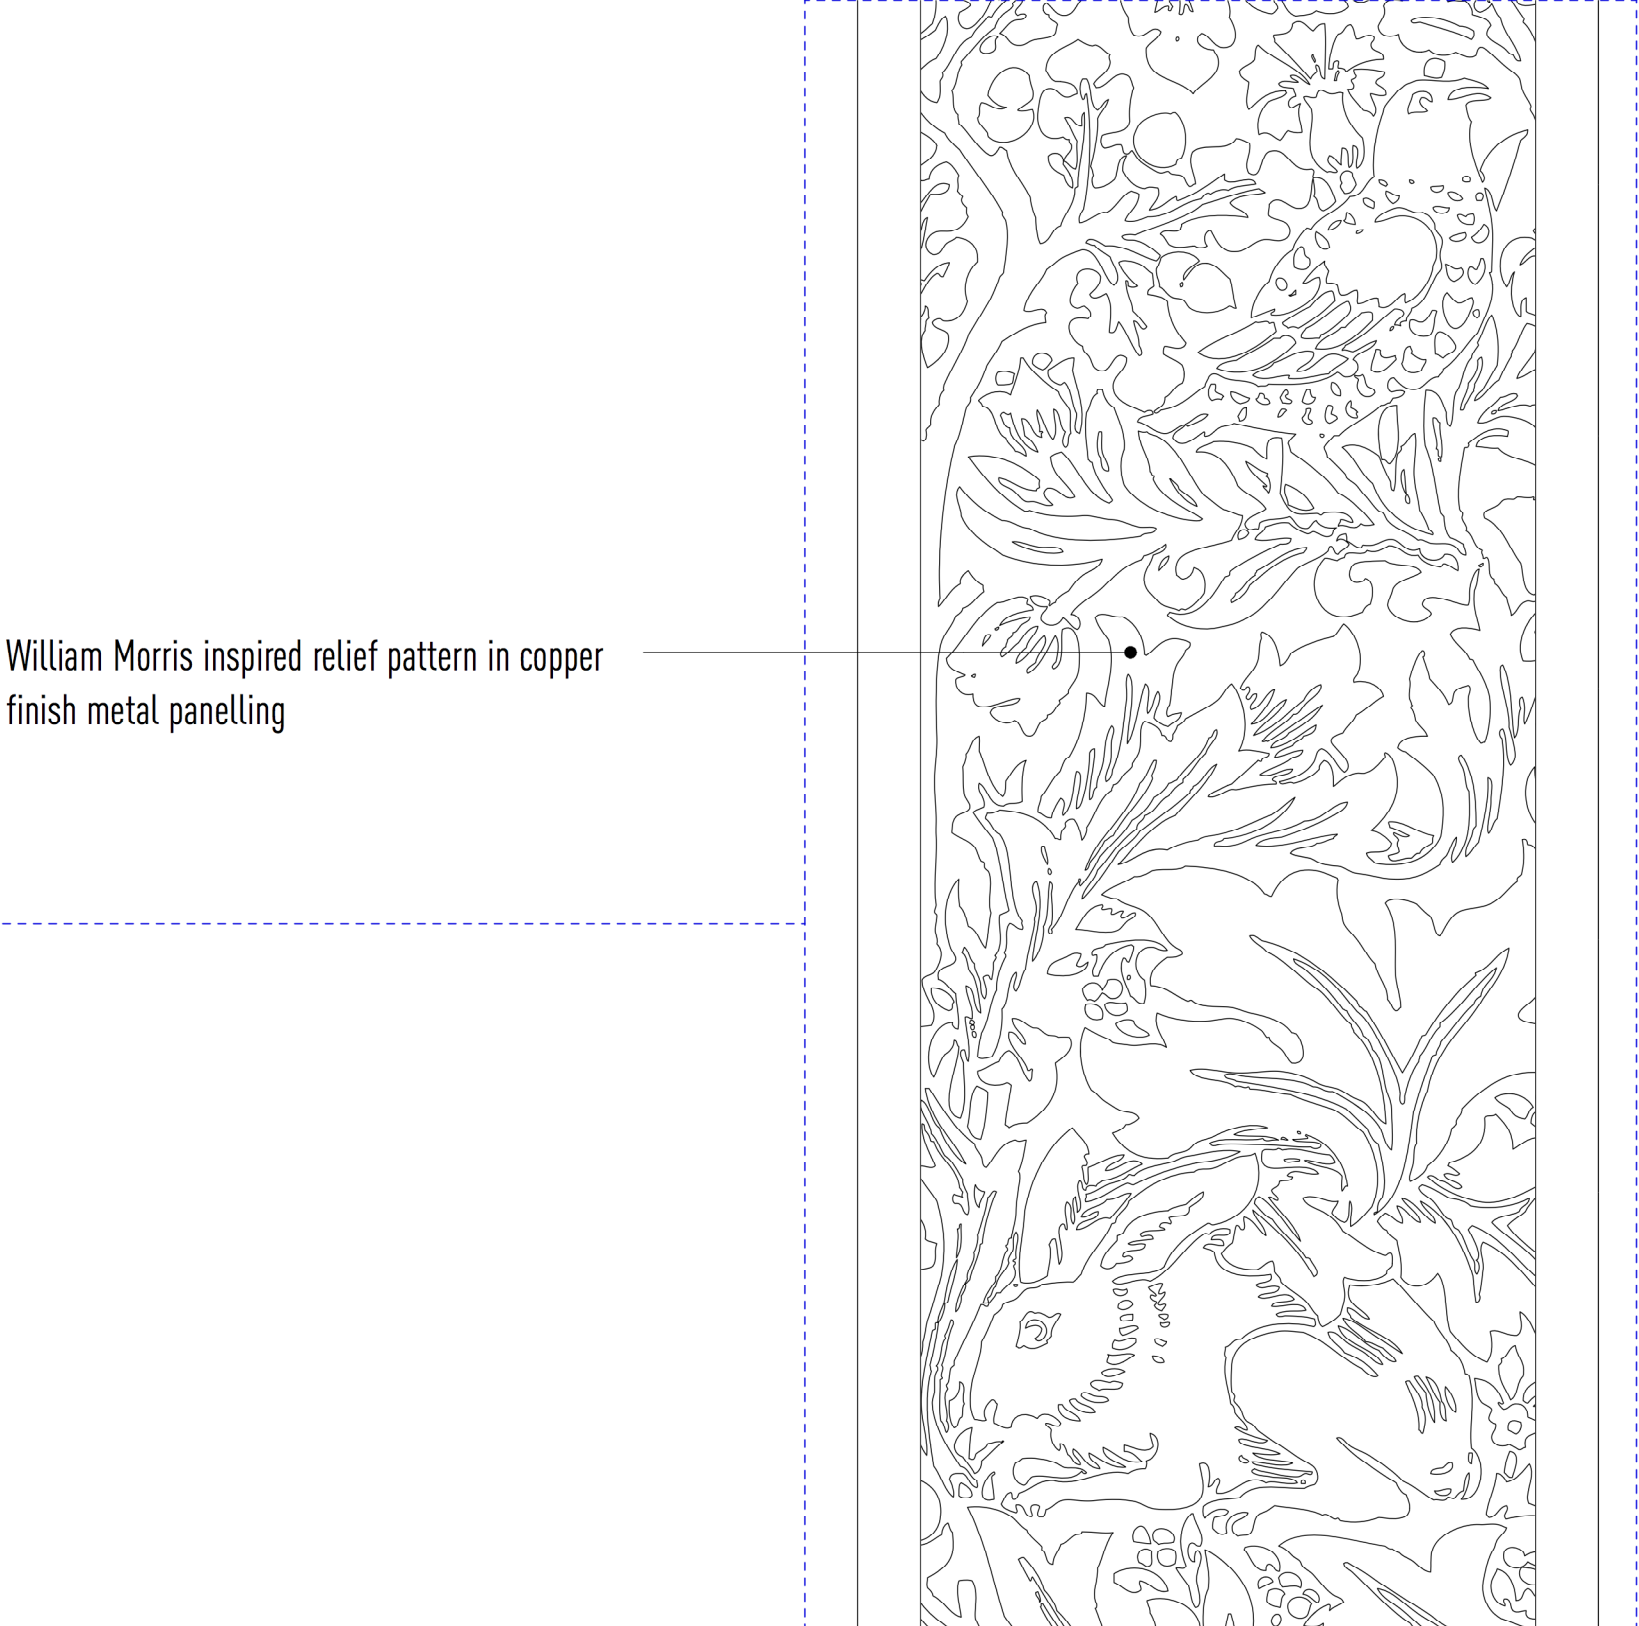

02 - Proposed Ground Floor Entrance Relief  
1:20@A1

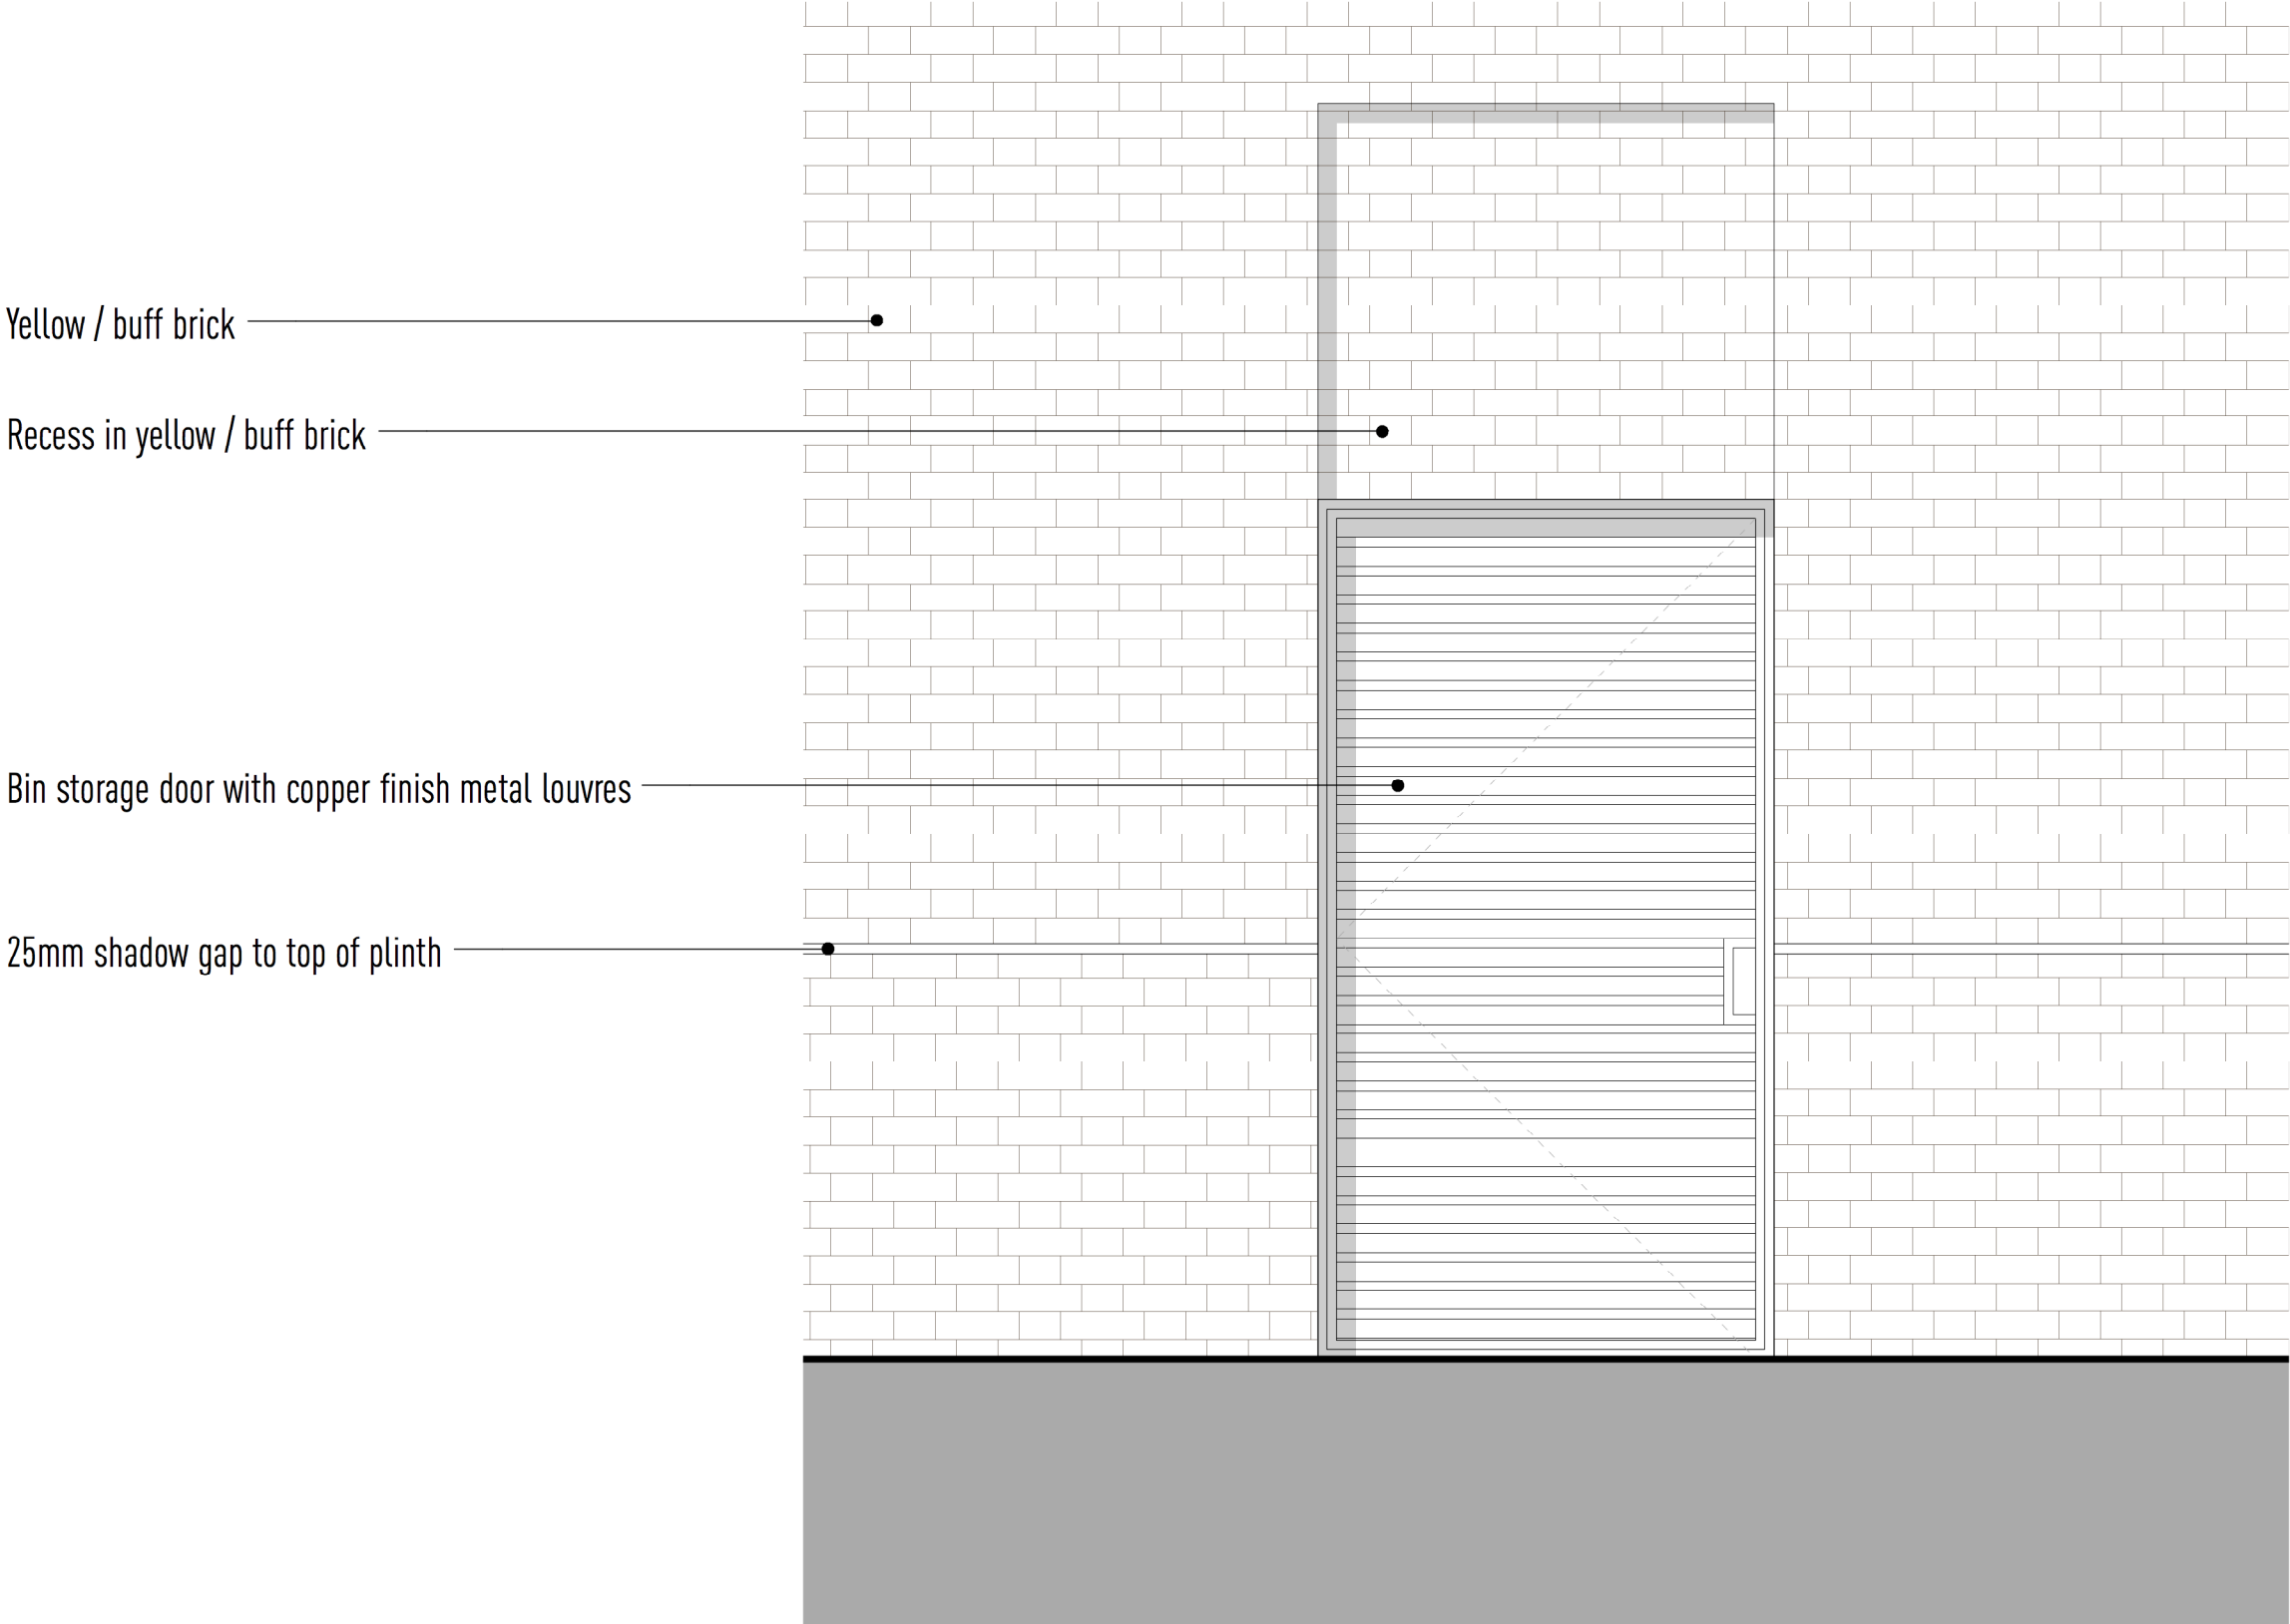

04 - Proposed Ground Floor Bin Storage Entrance  
1:20@A1

Elevation Key



Information contained within this drawing is the sole copyright of OWAL Architects Ltd. and is not to be reproduced without express permission. No implied licence exists. This drawing not to be used for land transfer or valuation purposes. All dimensions & levels are to be checked on site by the contractor. Issued for purposes indicated only. Drawing errors and omissions to be reported to the architect.

Key Plan

Notes

P1 22/04/2020 Issued for Planning

Revisions


**OWAL**  
architects  
75 Matlings Place · 169 Tower Bridge Road · London · SE1 3LJ  
+44 (0) 207 3787 007  
studio@owal.london  
www.owal.london

Client  
**indigoScott**  
Project  
**Abbey Wall Works**  
Project No.  
**319**

Drawing Title  
**Proposed Facade Detailing**

Status	Drawn	Checked
<b>Planning</b>	<b>IS</b>	<b>RA</b>
Scale	Date	
<b>1:20 @ A3</b>	<b>22/04/20</b>	
Drawing Number	Revision	
<b>319_cE01</b>	<b>1</b>	




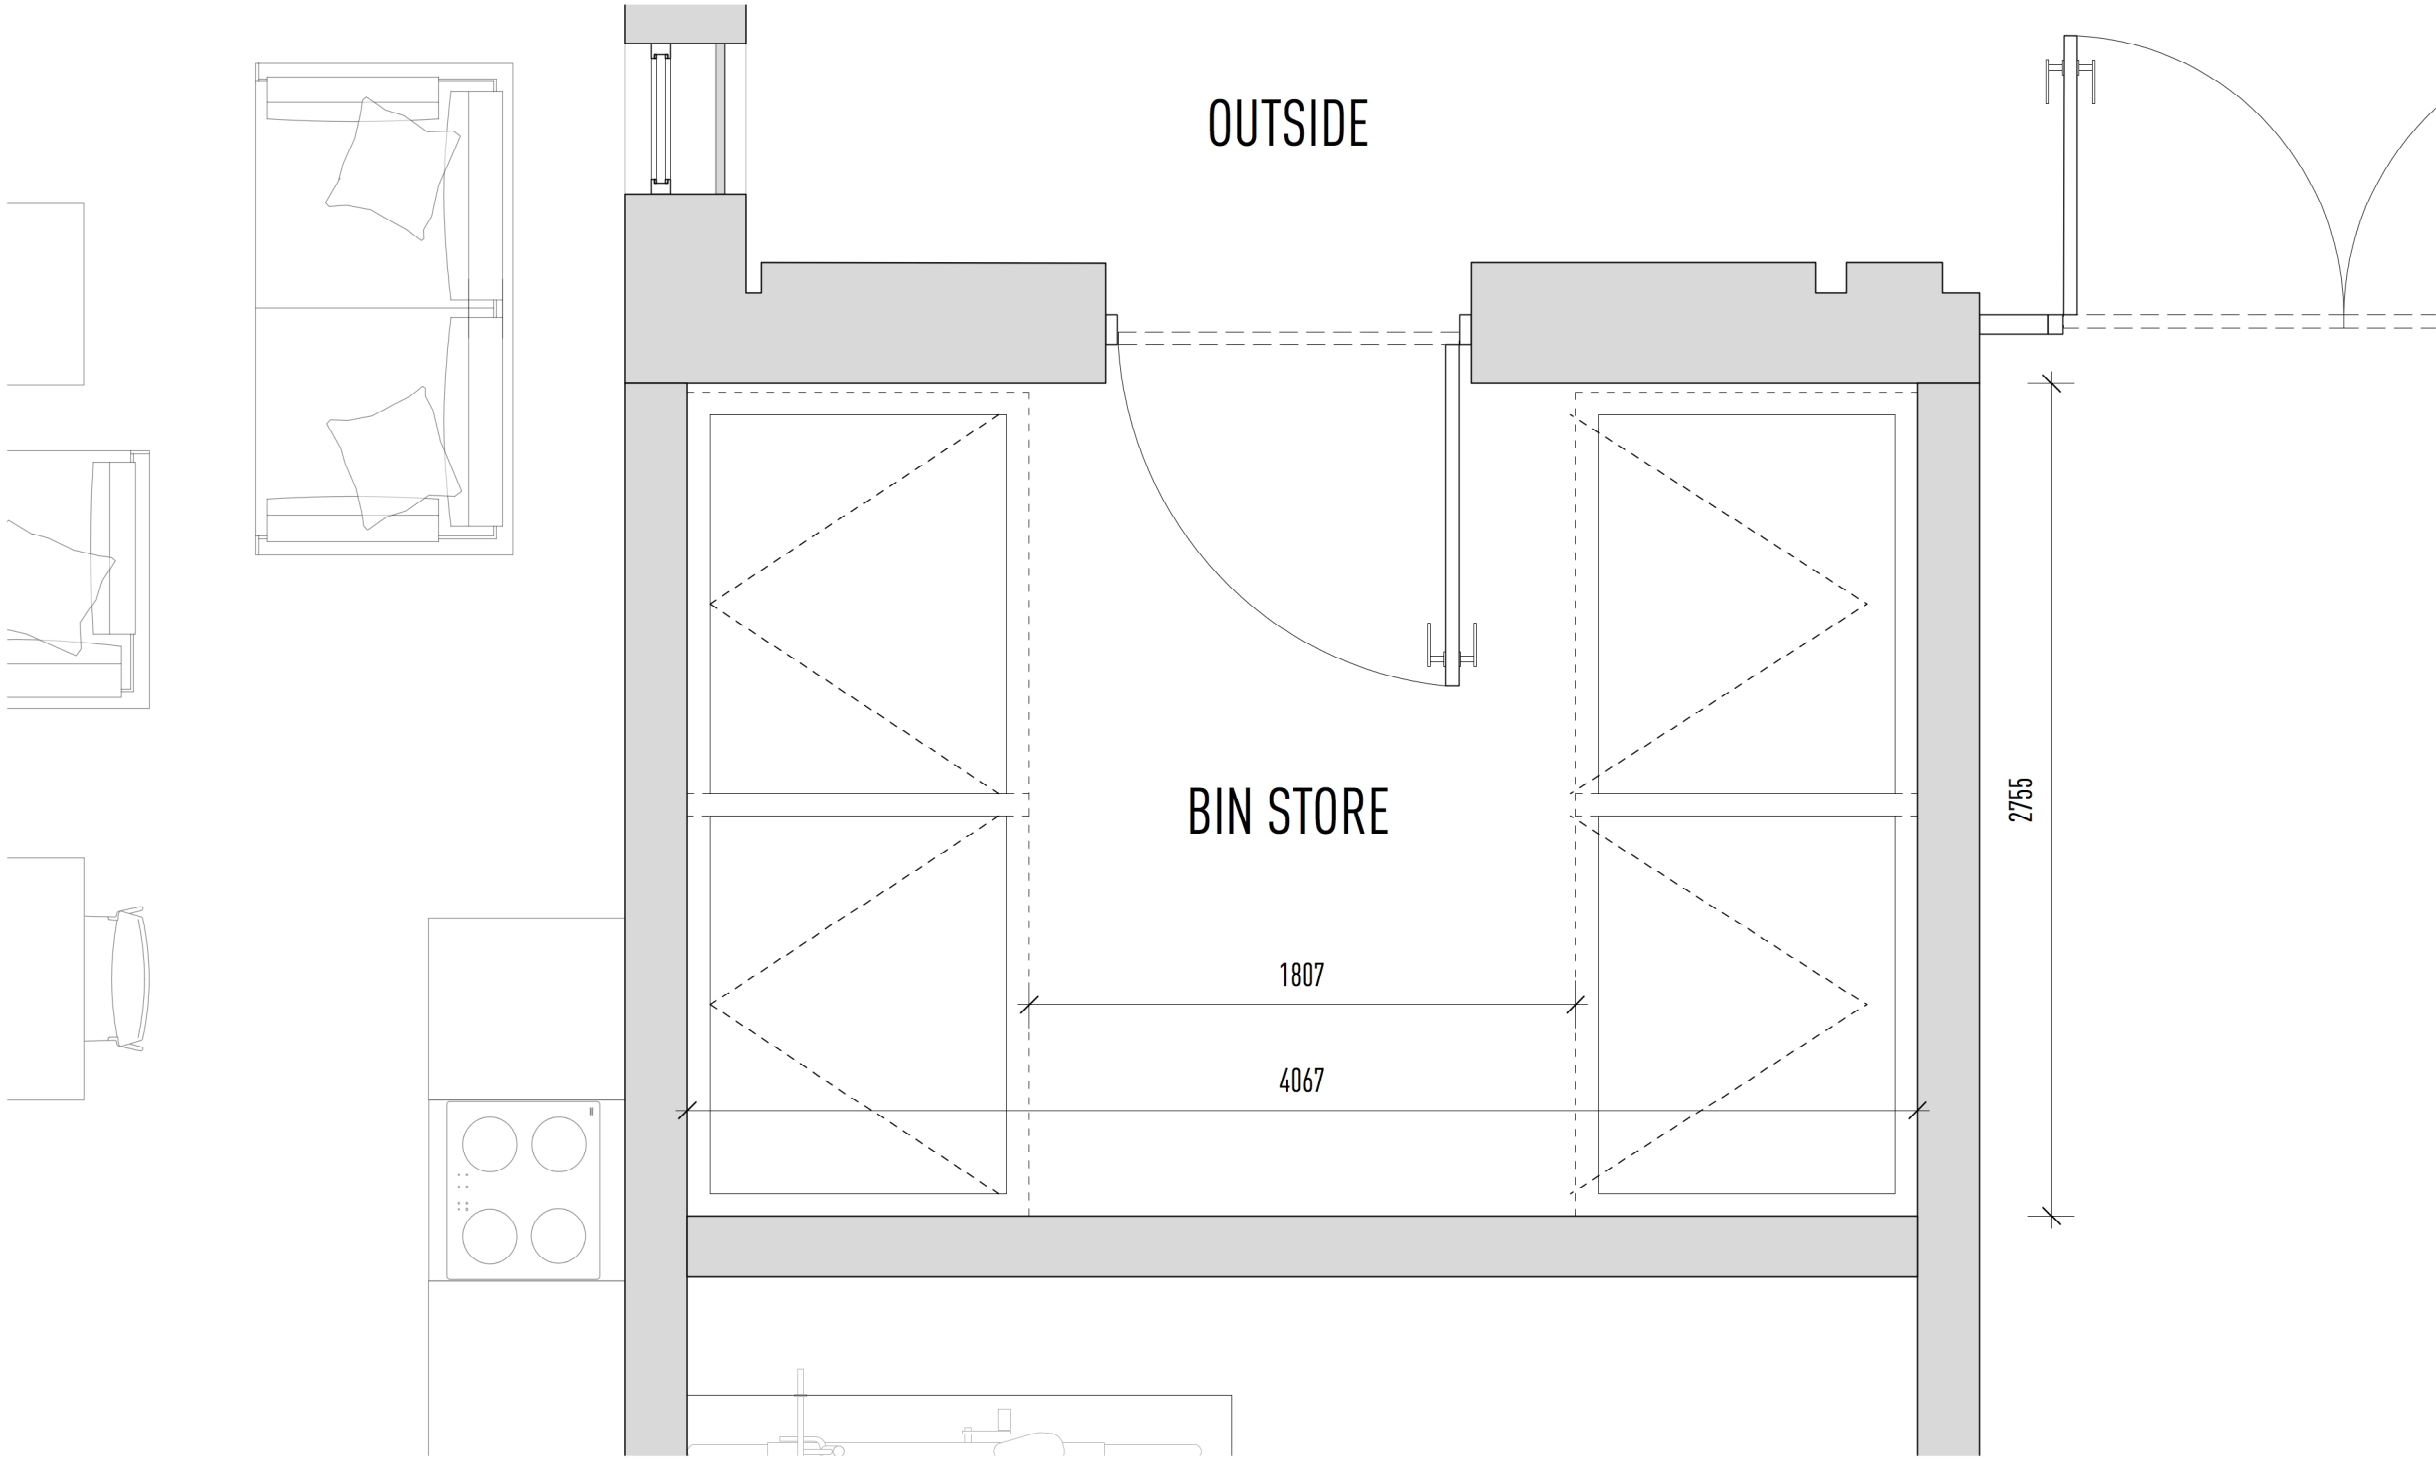


01 - Proposed Bin Storage Plan (Bin Store 3)  
1:25@A1



03 - Proposed Bin Storage Section (Bin Store 3)  
1:25@A1

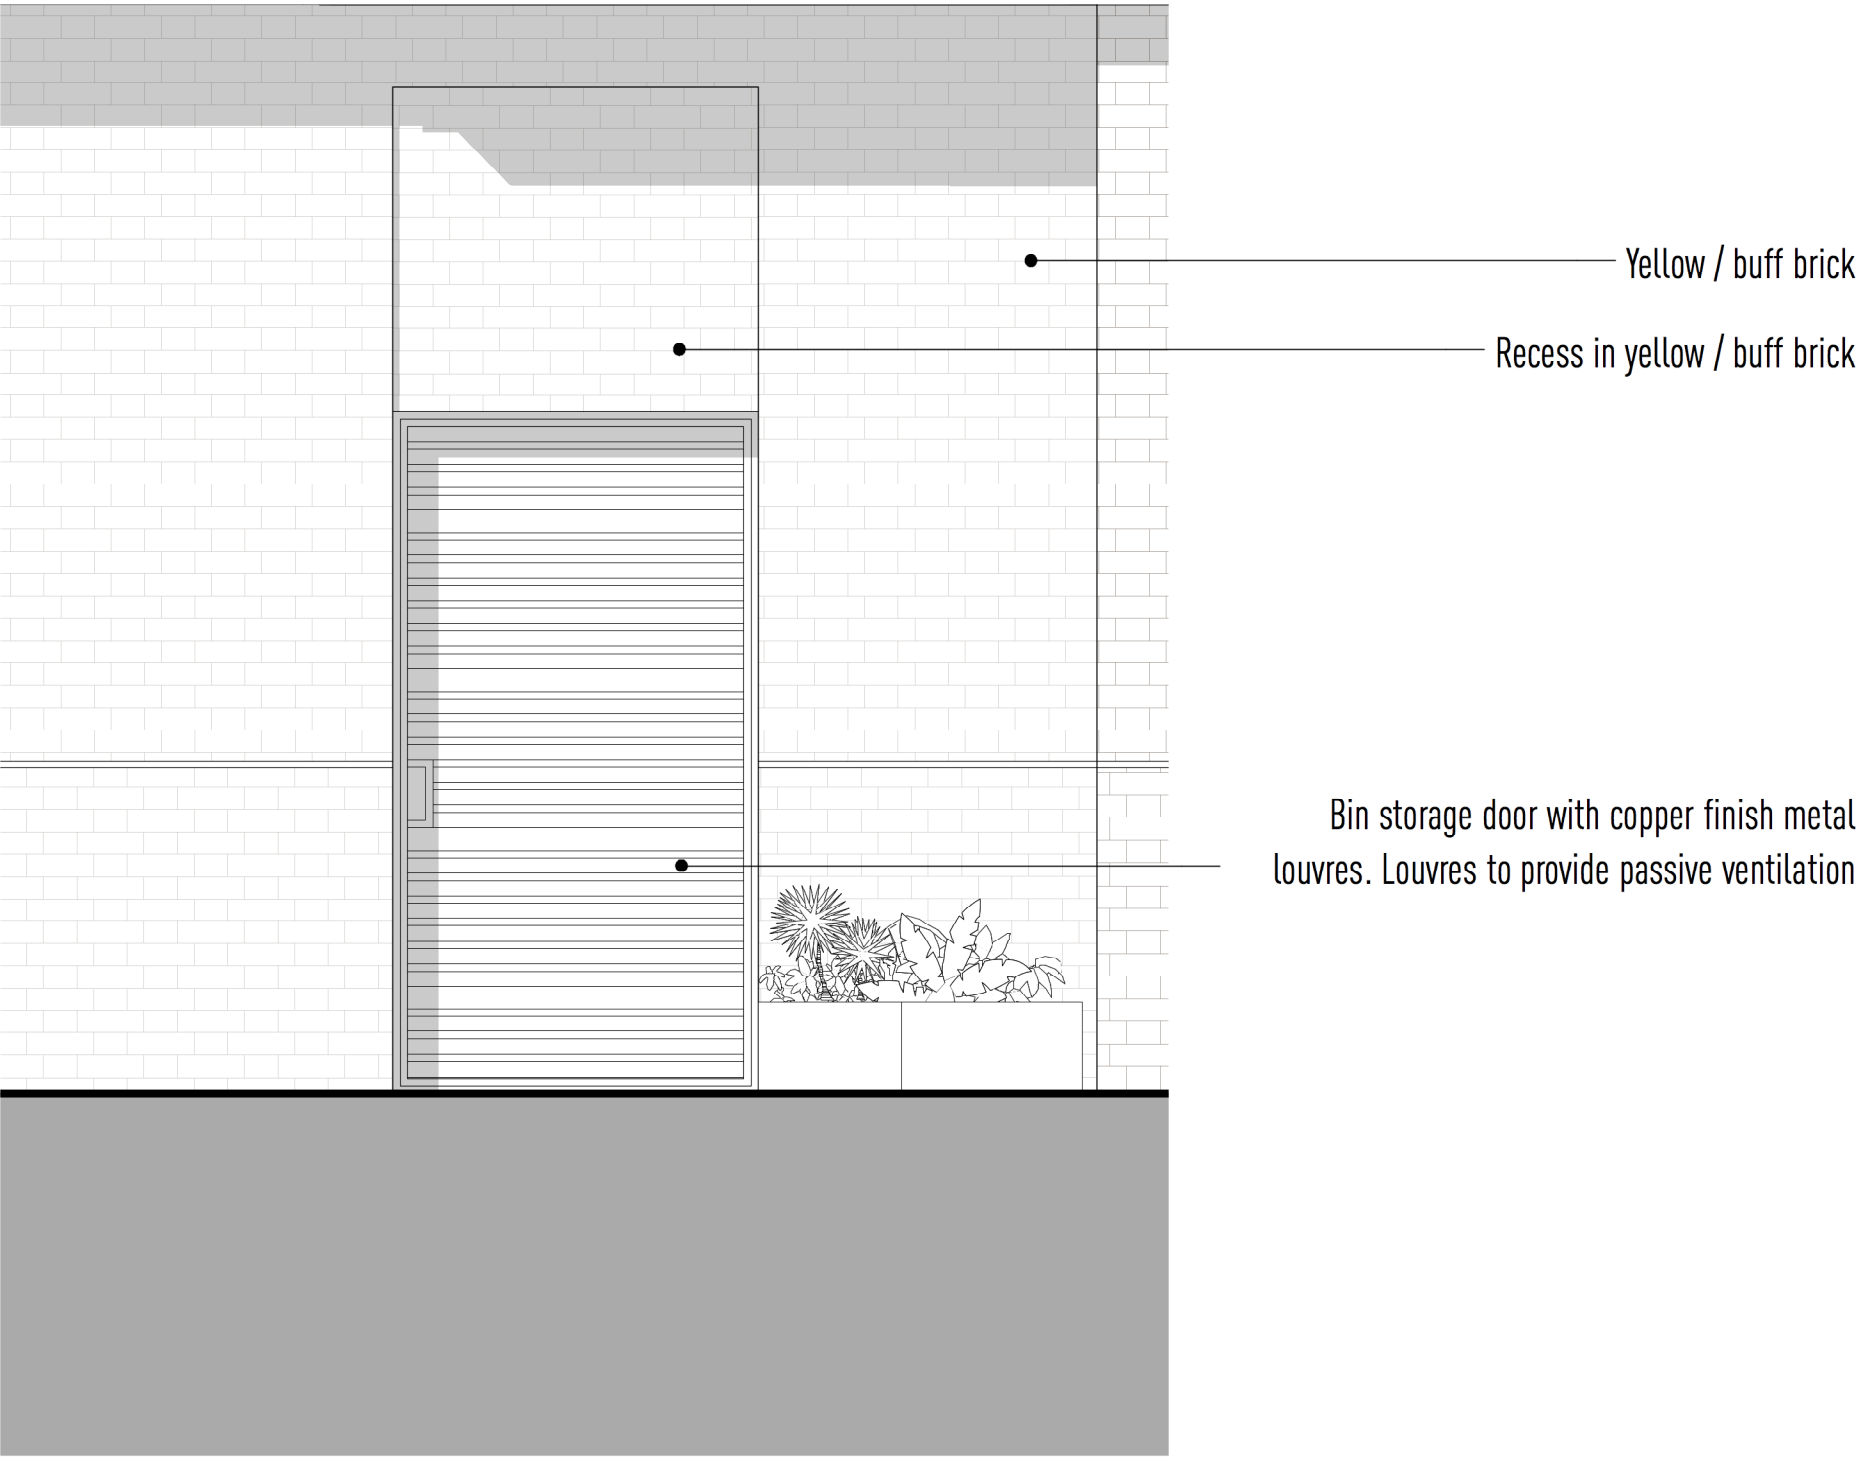

02 - Typical Bin Storage Front Elevation  
1:25@A1

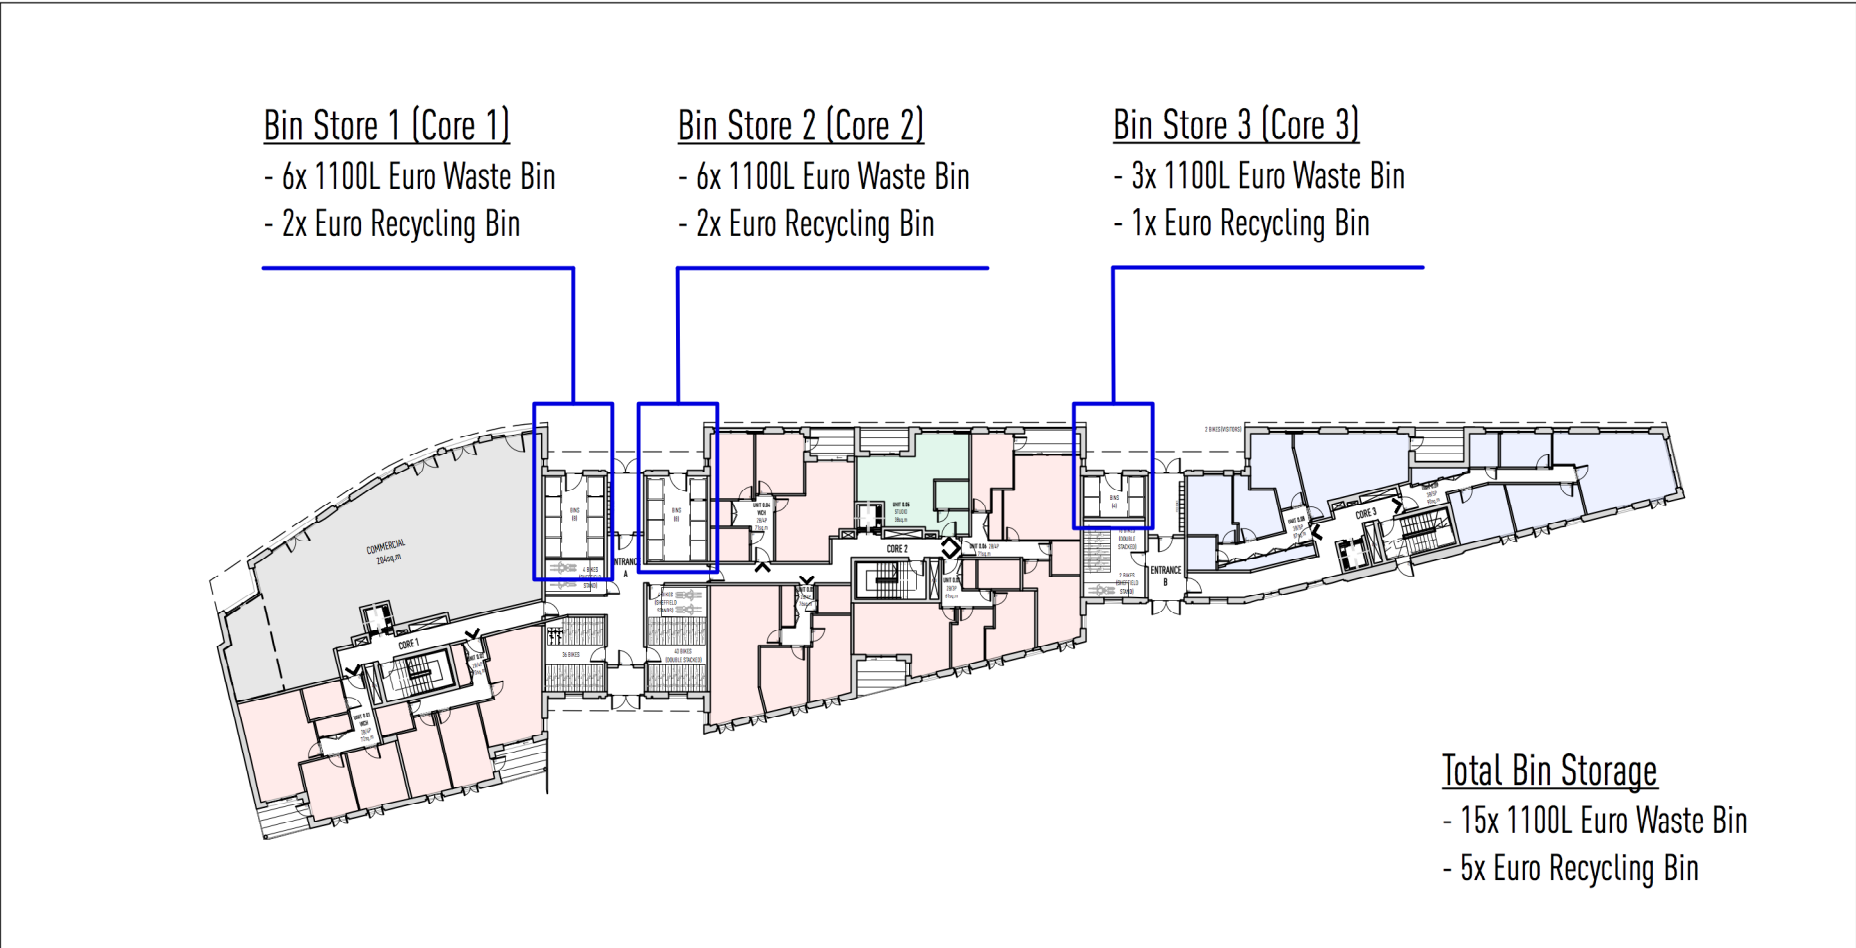

Bin Storage Key Plan

Information contained within this drawing is the sole copyright of OWAL Architects Ltd. and is not to be reproduced without express permission. No implied licence exists. This drawing not to be used for land transfer or valuation purposes. All dimensions & levels are to be checked on site by the contractor. Issued for purposes indicated only. Drawing errors and omissions to be reported to the architect.

Key Plan

Notes

P1 22/04/2020 Issued for Planning

Revisions


**OWAL**  
architects  
75 Maltings Place · 169 Tower Bridge Road · London · SE1 3LJ  
+44 (0) 207 3787 007  
studio@owal.london  
www.owal.london

Client  
**indigoScott**  
Project  
**Abbey Wall Works**  
Project No.  
**319**

Drawing Title  
**Proposed Bin Storage Amenity**


Status	Drawn	Checked
<b>Planning</b>	<b>IS</b>	<b>RA</b>
Scale	Date	Revision
<b>1:20 @ A3</b>	<b>22/04/20</b>	<b>1</b>
Drawing Number		
<b>319_cE02</b>		



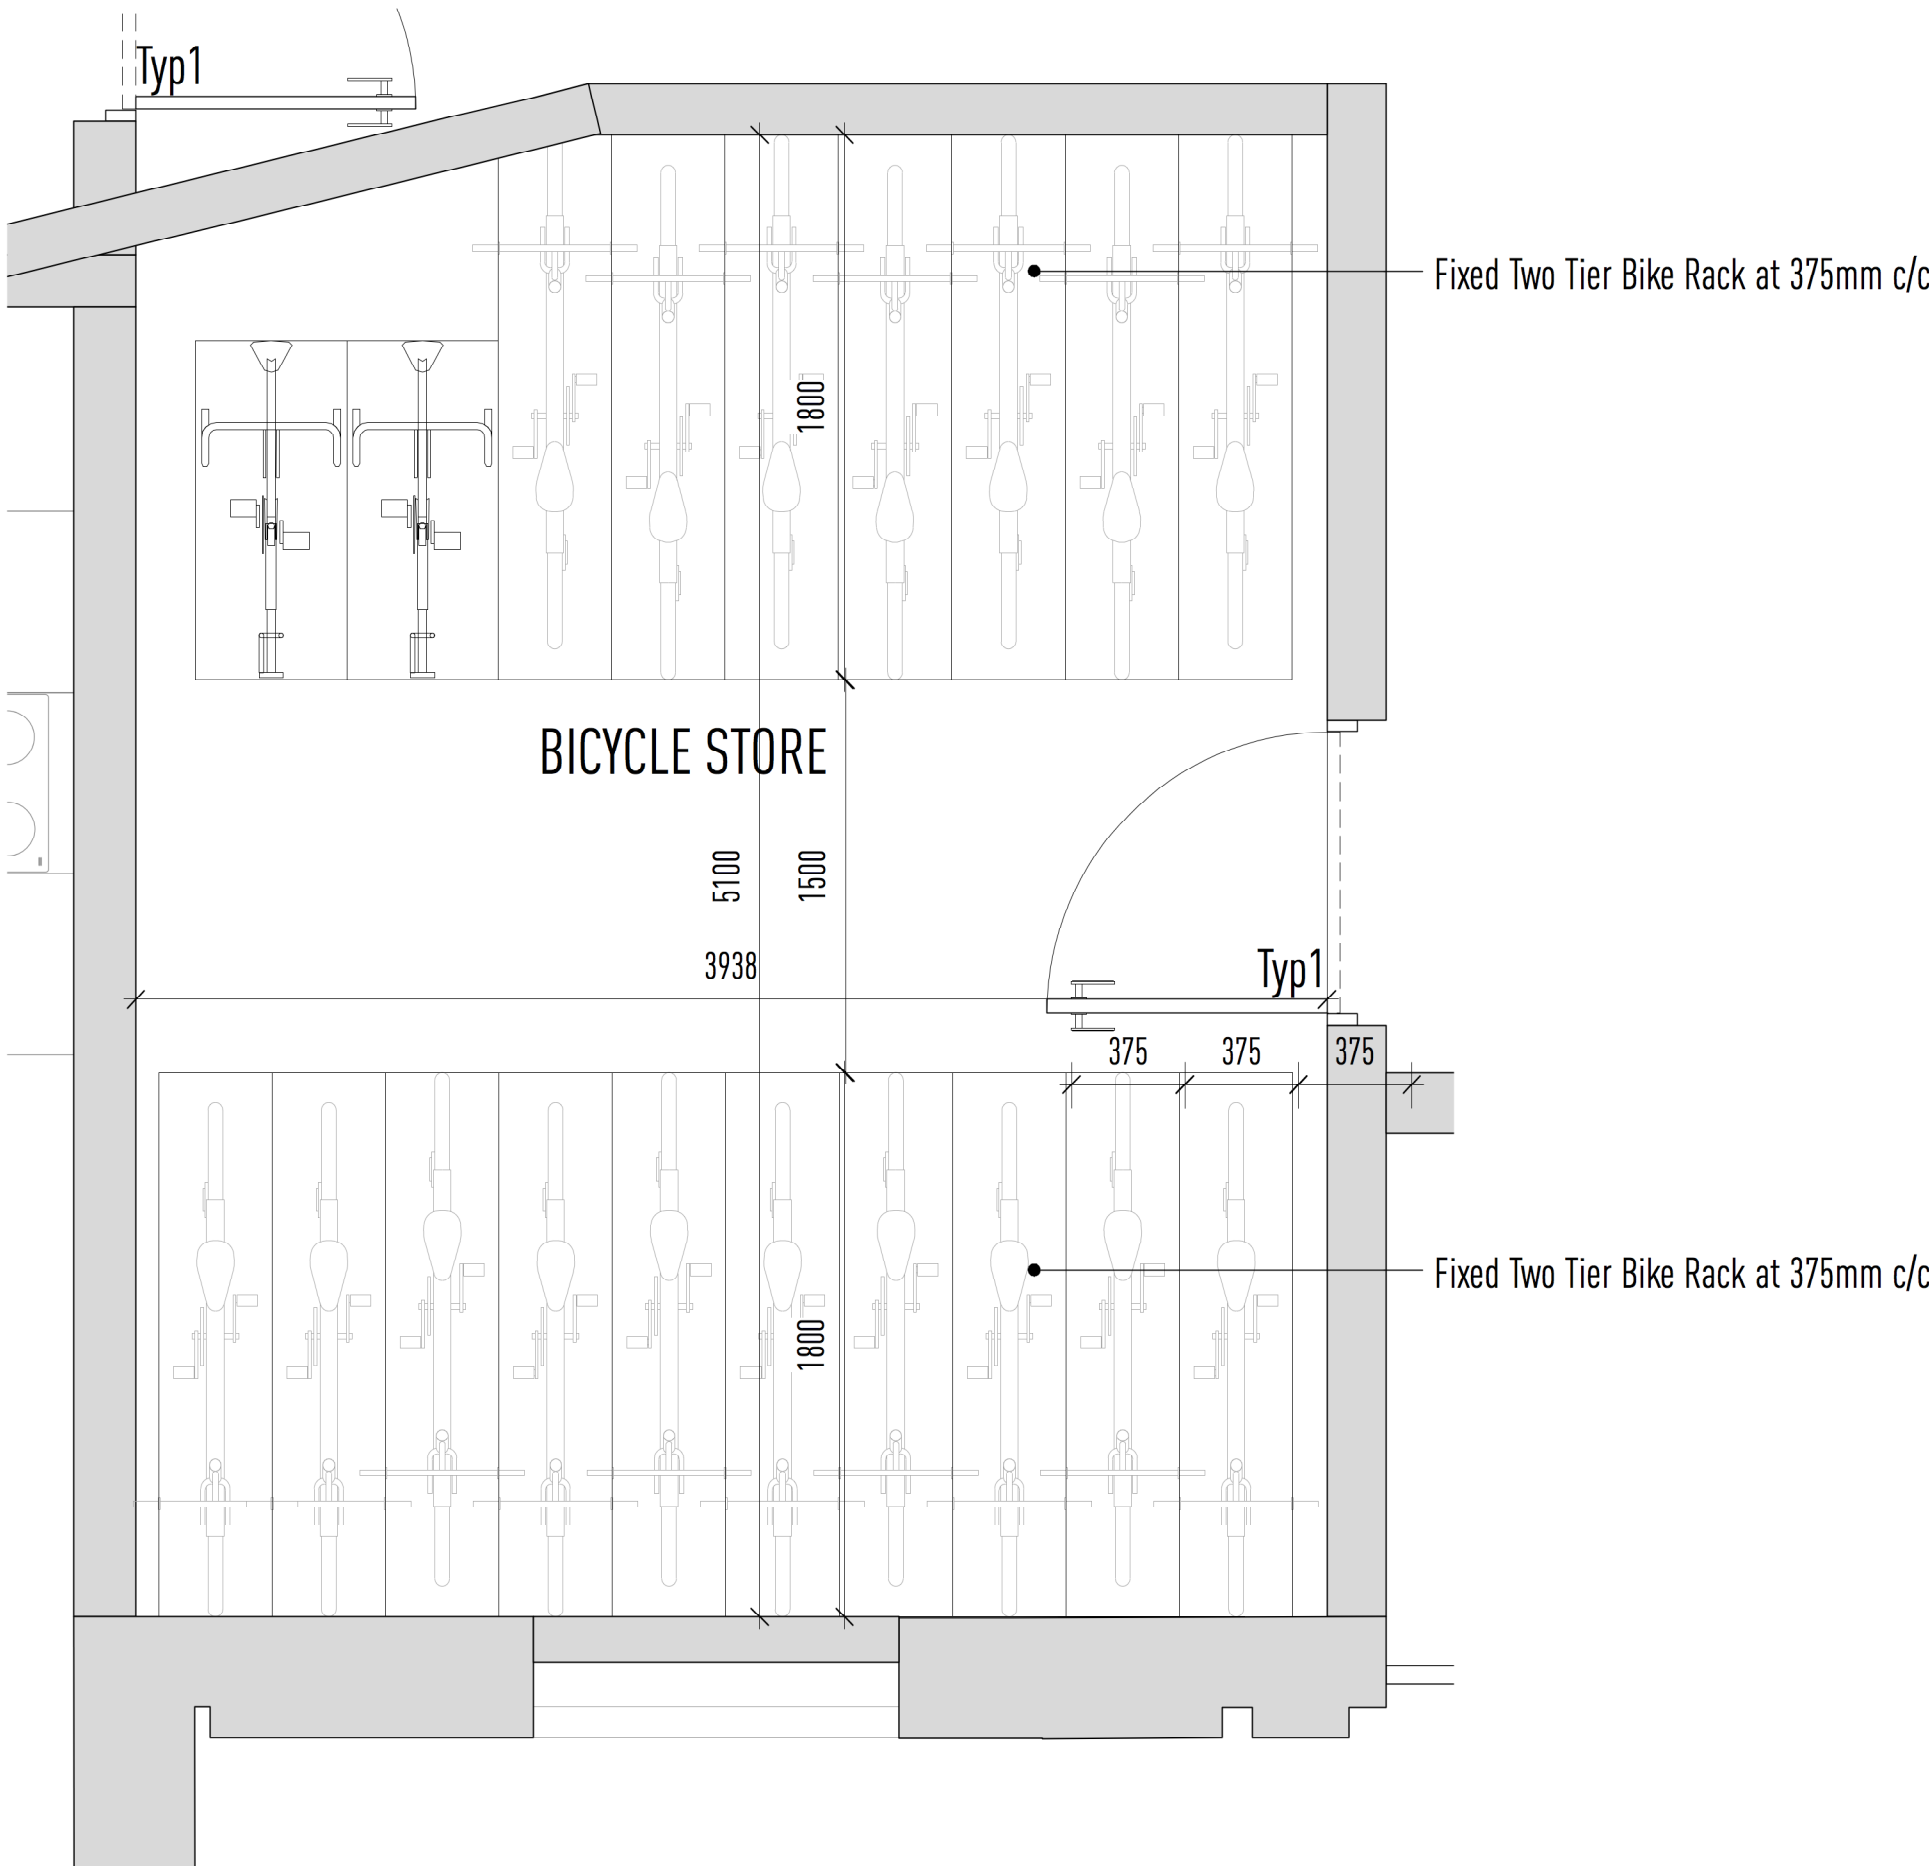


01 - Proposed Bicycle Storage Plan (Bicycle Store 1)  
1:25@A1

BIN STORE

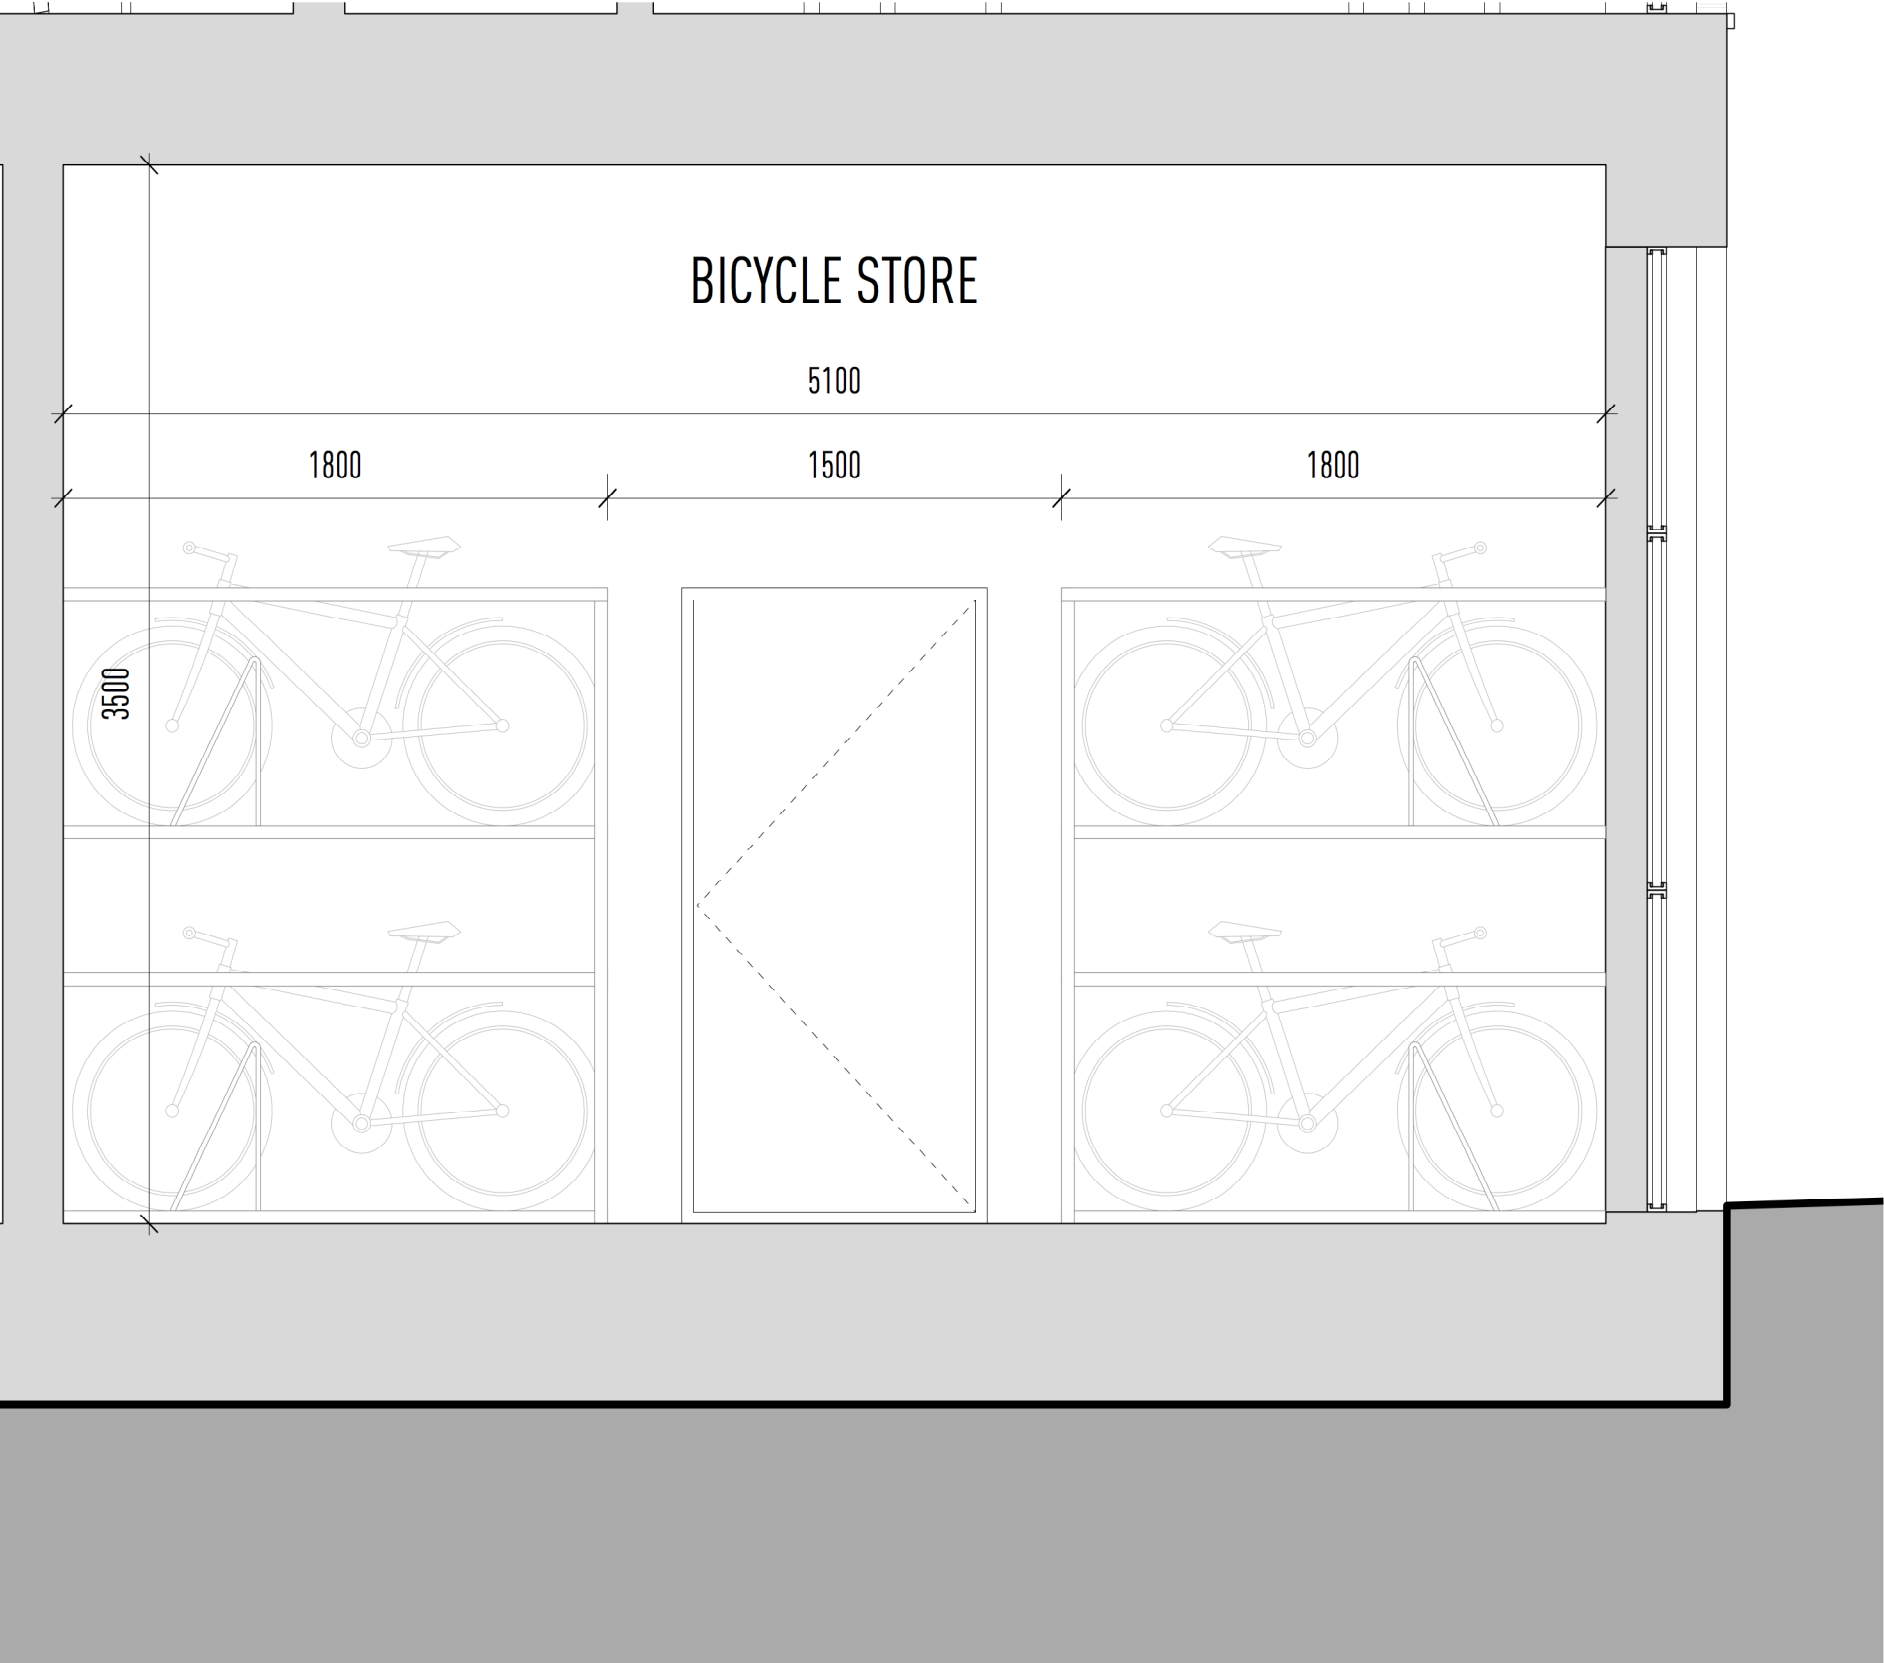

02 - Proposed Bicycle Storage Section (Bicycle Store 1)  
1:25@A1

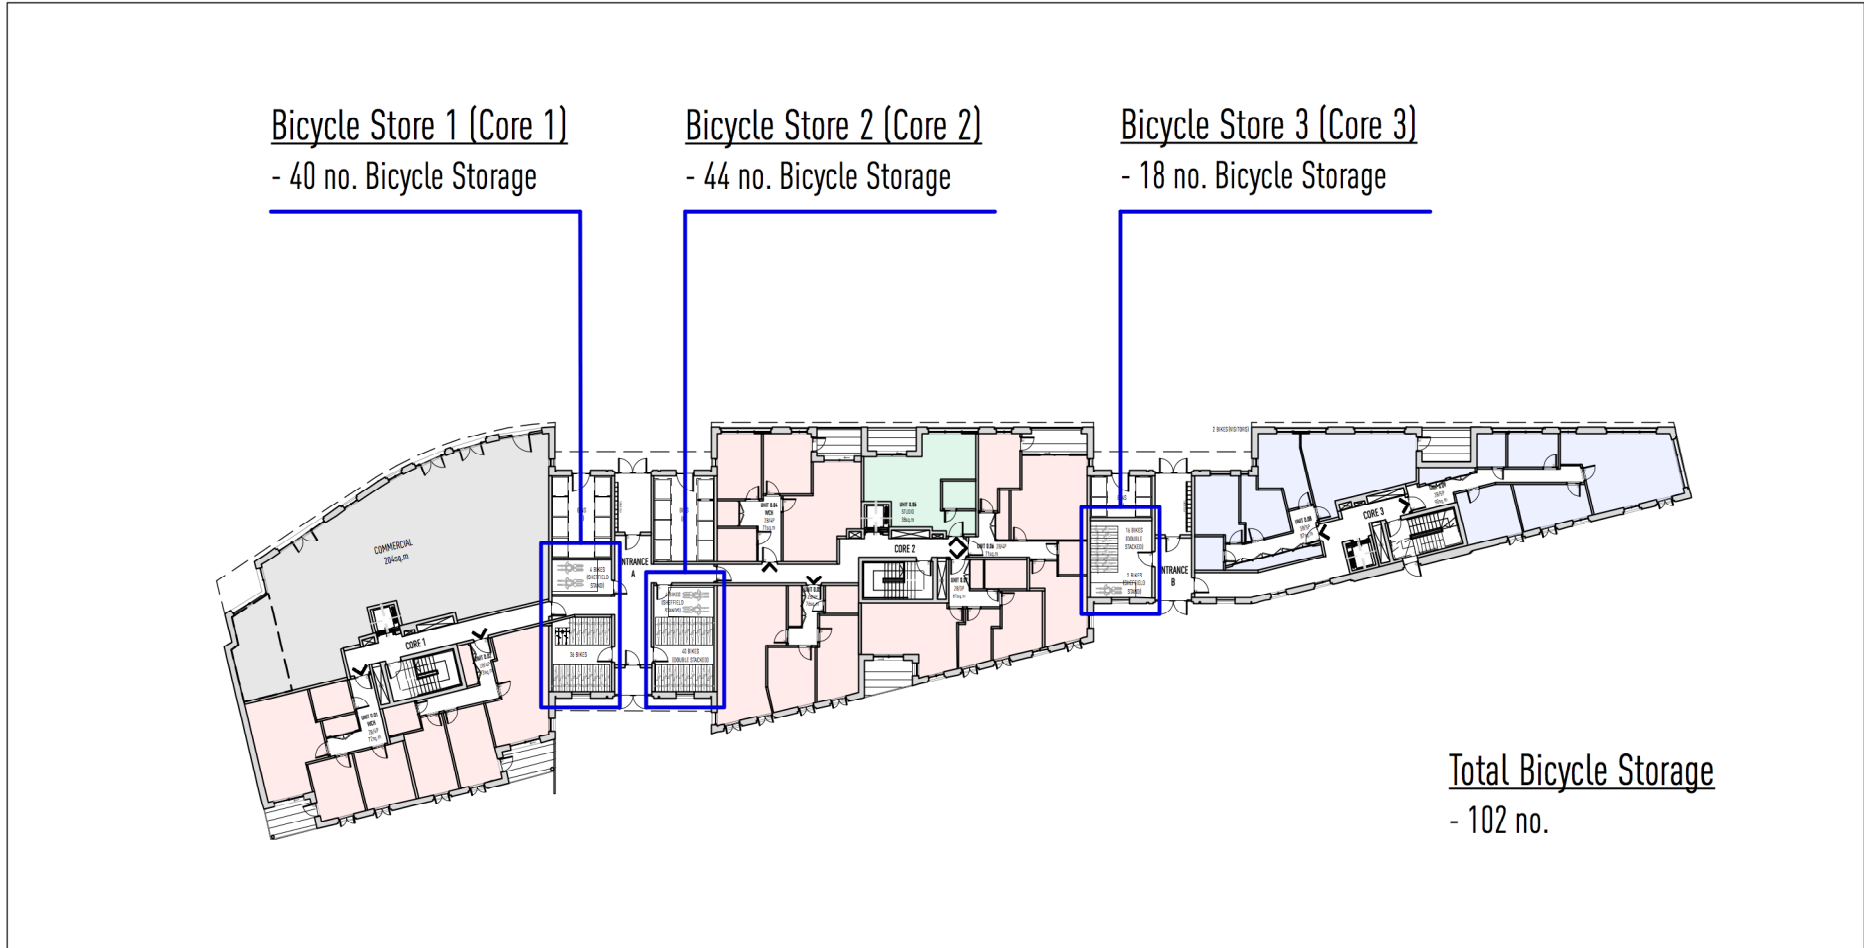

Bicycle Storage Key Plan



Information contained within this drawing is the sole copyright of OWAL Architects Ltd. and is not to be reproduced without express permission. No implied licence exists. This drawing not to be used for land transfer or valuation purposes. All dimensions & levels are to be checked on site by the contractor. Issued for purposes indicated only. Drawing errors and omissions to be reported to the architect.

Key Plan

Notes

P1 22/04/2020 Issued for Planning

Revisions


**OWAL**  
architects  
75 Mailings Place · 169 Tower Bridge Road · London · SE1 3LJ  
+44 (0) 207 3787 007  
studio@owal.london  
www.owal.london

Client  
**indigoScott**  
Project  
**Abbey Wall Works**  
Project No.  
**319**


Drawing Title  
**Proposed Bicycle Storage Amenity**

Status	Drawn	Checked
<b>Planning</b>	<b>IS</b>	<b>RA</b>
Scale	Date	Revision
<b>1:20 @ A3</b>	<b>22/04/20</b>	<b>1</b>
Drawing Number		
<b>319_cE03</b>		



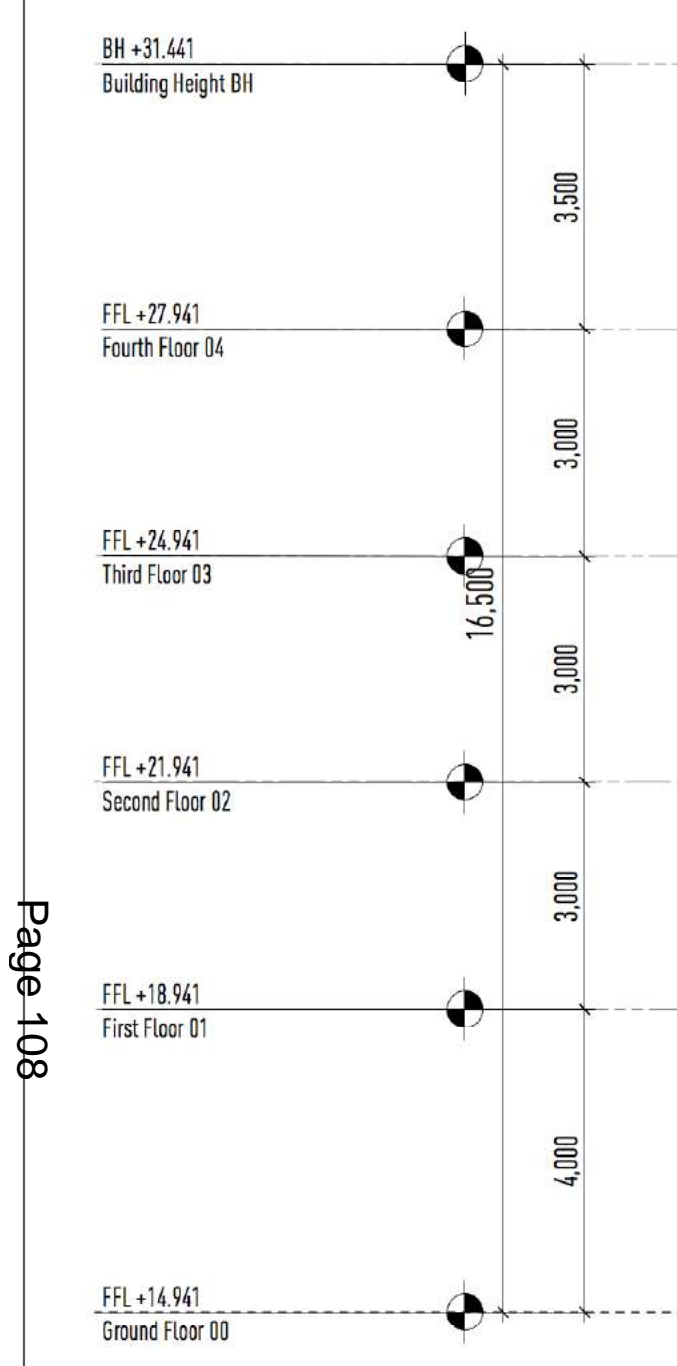

01 - Proposed South Elevation  
1:100@A0

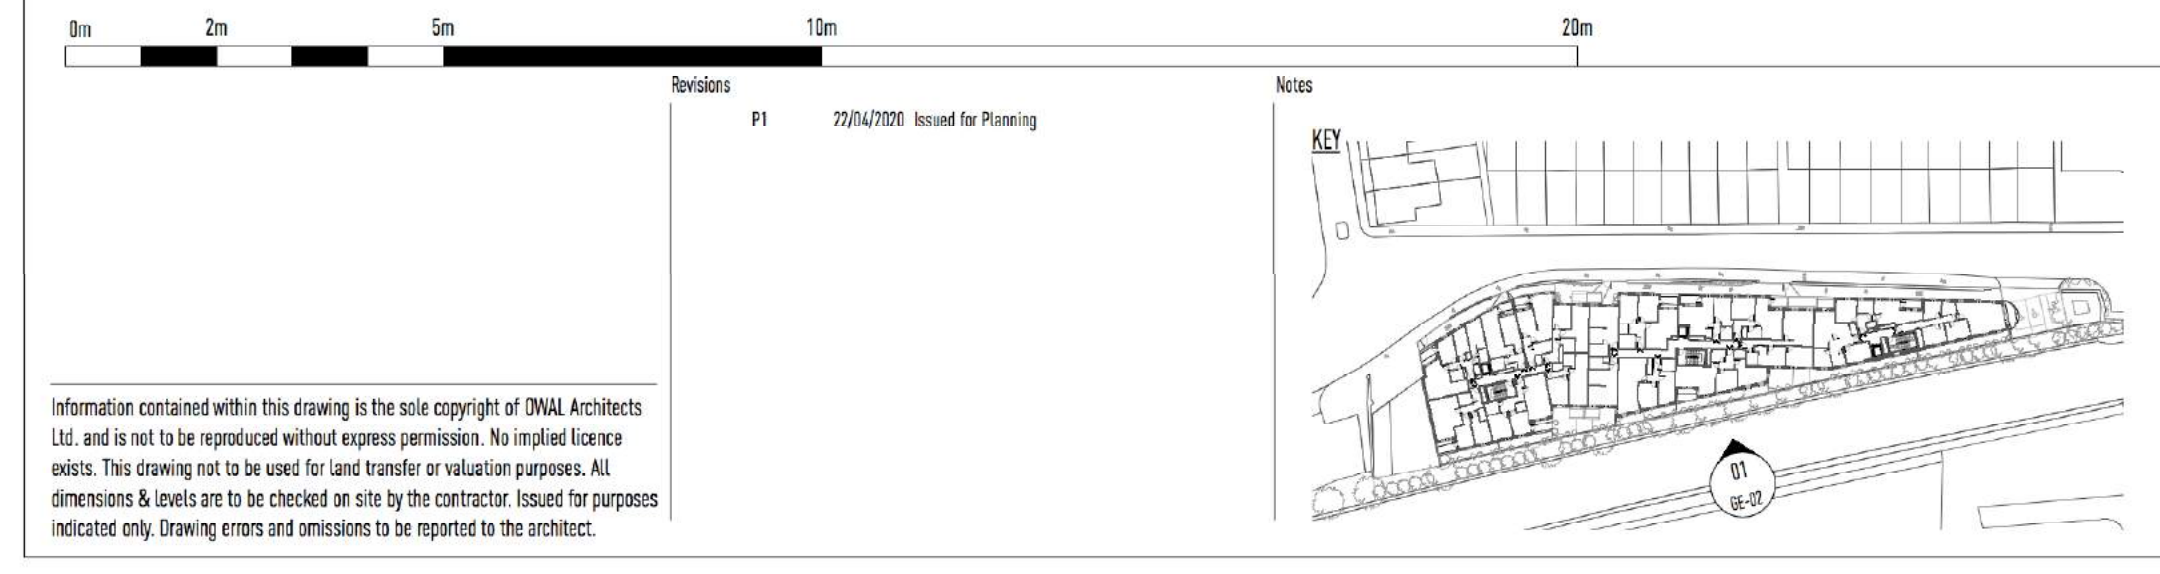

Information contained within this drawing is the sole copyright of OWAL Architects Ltd, and is not to be reproduced without express permission. No implied license exists. This drawing not to be used for and transfer or valuation purposes. All dimensions & levels are to be checked on site by the contractor. Issued for purposes indicated only. Drawing errors and omissions to be reported to the architect.

Client <b>IndigoScott</b>	Project Number <b>319</b>	<b>OWAL</b> ARCHITECTS 75 Madingley Place 180 Tower Bridge Road London SE1 3AB +44 (0) 207 2781 027 info@owal-architects.com www.owal-architects.com	
Project <b>Abbey Wall Works</b>			
Drawing Title <b>Proposed South Elevation</b>	Scale <b>1:100@A0</b>	Drawn <b>HT</b>	Checked <b>TW</b>
	Drawing Number <b>319_66-02</b>	Date <b>22/04/20</b>	Revised
			<b>1</b>



BH +31.441  
Building Height 00

FFL +27.941  
Fourth Floor 04

FFL +24.941  
Third Floor 03

FFL +21.941  
Second Floor 02

FFL +18.941  
First Floor 01

FFL +14.941  
Ground Floor 00




01 - Proposed North Elevation  
1:100/BA0



Revisions

No	Description	Date
01	20/01/2020 Issued for Planning	

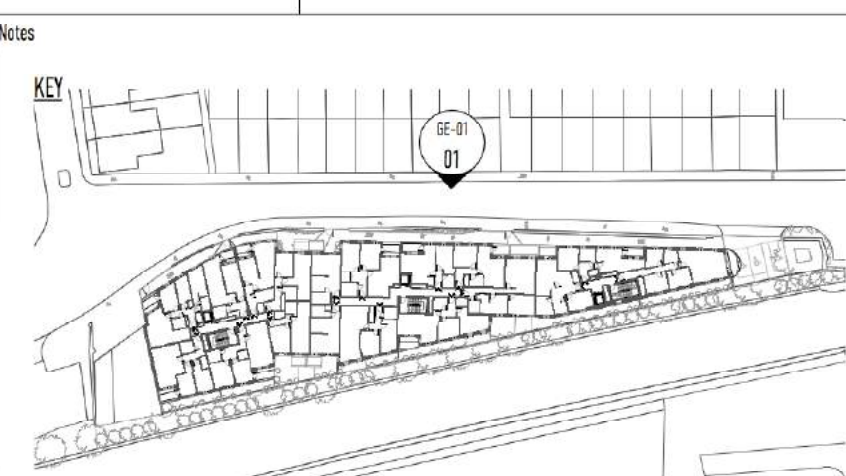


Information contained within this drawing is the sole copyright of OWAL Architects Ltd, and is not to be reproduced without express permission. No implied license exists. This drawing not to be used for and transfer or valuation purposes. All dimensions & levels are to be checked on site by the contractor. Issued for purposes indicated only. Drawing errors and omissions to be reported to the architect.

Client <b>IndigoScott</b>	Project Number <b>319</b>	<b>OWAL</b> ARCHITECTS 75 Madingley Place 180 Tower Bridge Road, London SE1 3AB +44 (0) 207 2781 027 info@owal-architects.com www.owal-architects.com	
Project <b>Abbey Wall Works</b>			
Drawing Title <b>Proposed North Elevation</b>	Scale <b>1:100/BA0</b>	Drawn <b>HT</b>	Checked <b>TW</b>
	Drawing Number <b>319_GE-01</b>	Date <b>22/04/20</b>	Revisions <b>1</b>






01 - Proposed Section AA  
1:100B&D

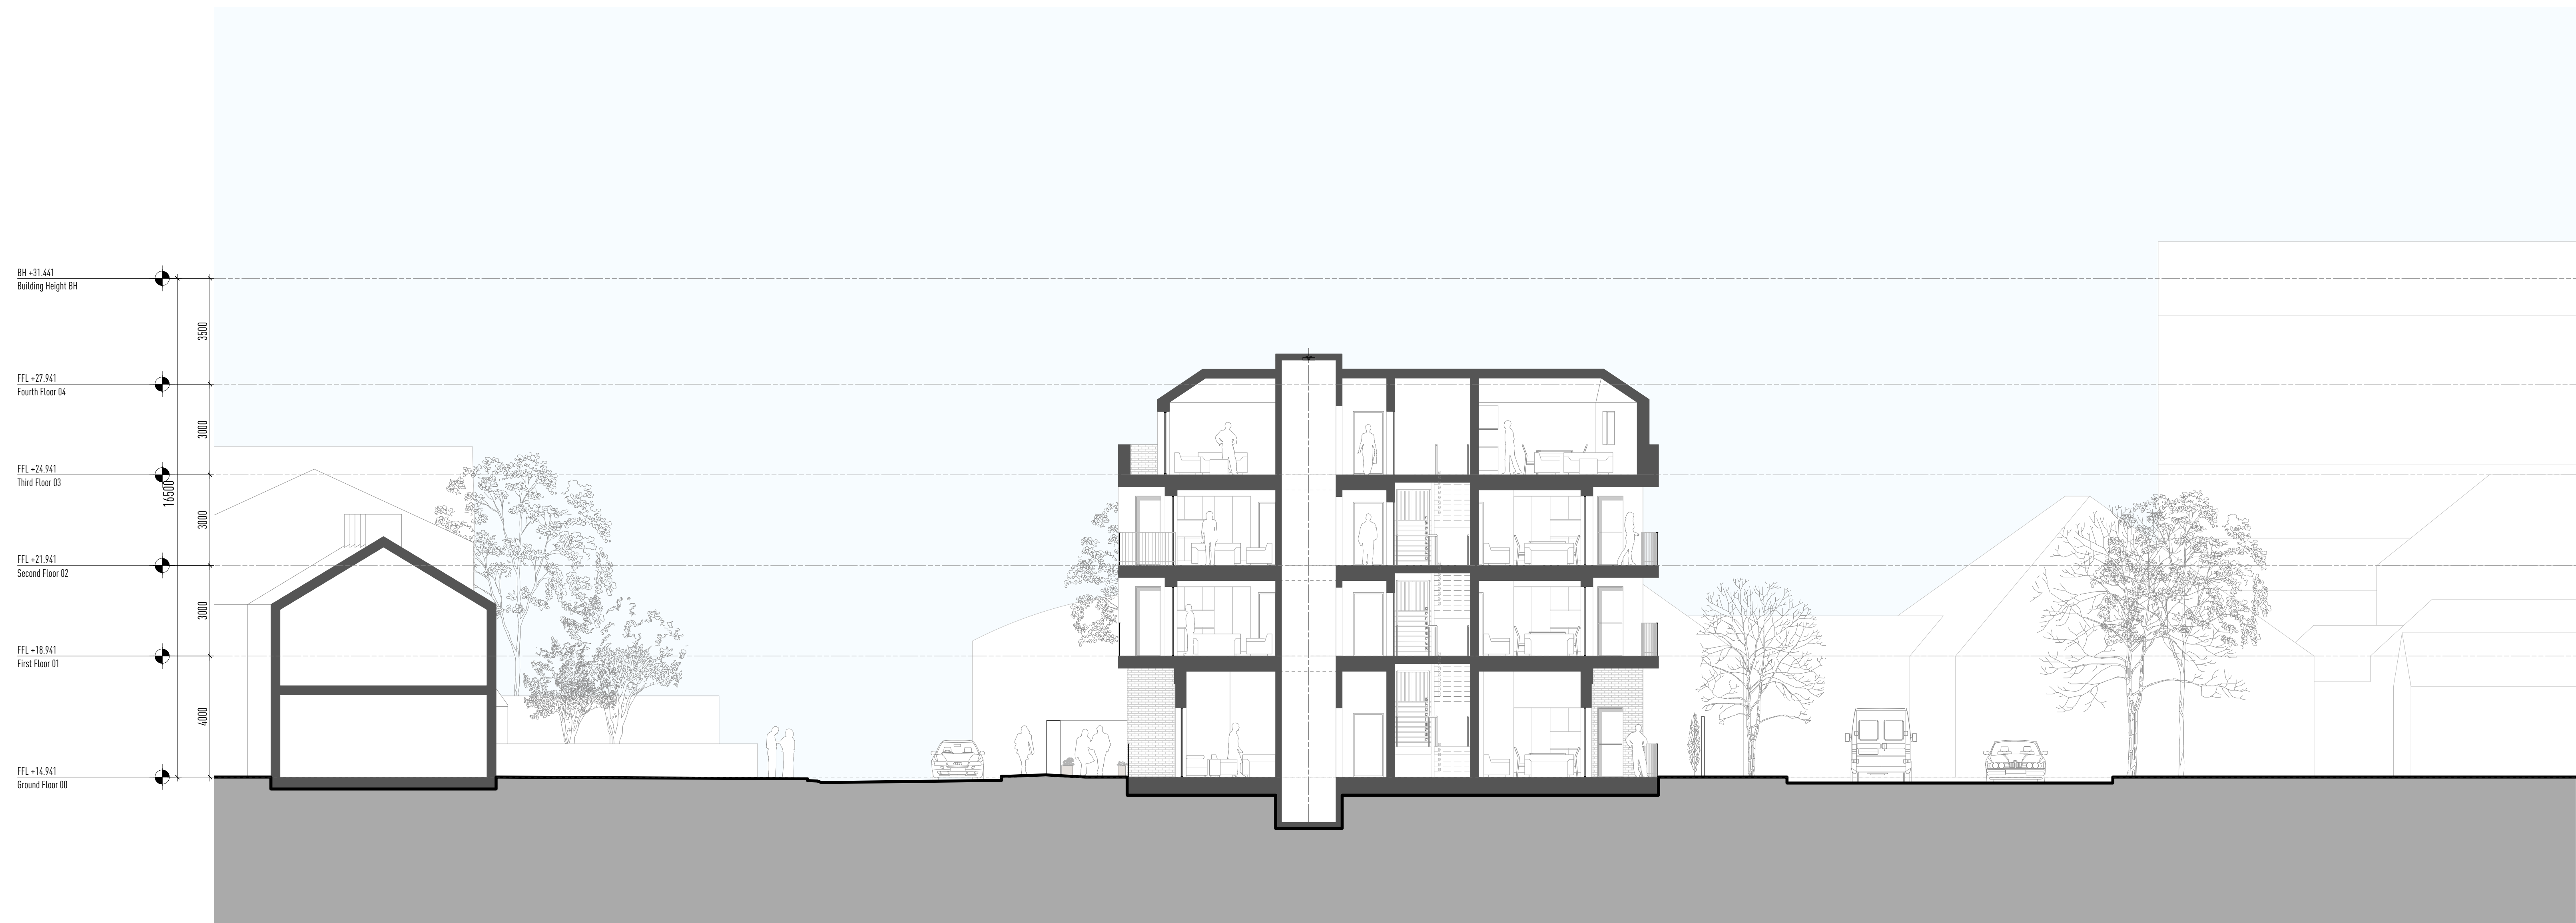

02 - Proposed Section BB  
1:100B&D

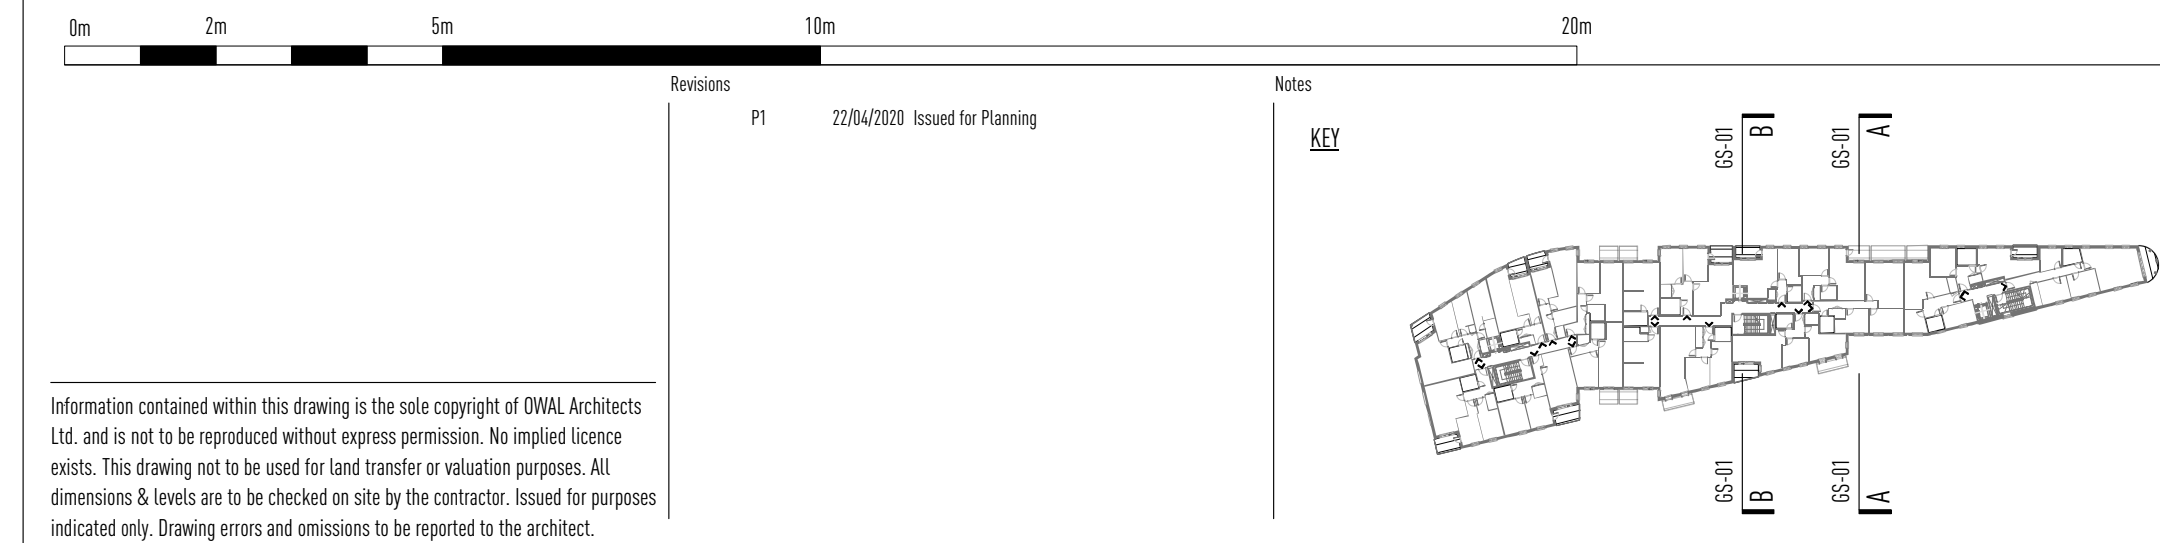

Information contained within this drawing is the sole copyright of OWAL Architects Ltd, and is not to be reproduced without express permission. No implied license exists. This drawing not to be used for land transfer or valuation purposes. All dimensions & levels are to be checked on site by the contractor. Issued for purposes indicated only. Drawing errors and omissions to be reported to the architect.

Client <b>IndigoScott</b>	Project Number <b>319</b>	<b>OWAL</b> 75 Maddings Place 165 Tower Bridge Road London SE1 2AB +44 (0) 20 7991 5871 studio@owal.london www.owal.london
Project <b>Abbey Wall Works</b>		
Drawing Title <b>Proposed Sections AA and BB</b>	Drawn <b>HT</b>	Checked <b>TW</b>
Scale <b>1:100B&amp;D</b>	Date <b>04/04/23</b>	Revision
Drawing Number <b>319_GS-01</b>		<b>1</b>





01 - Proposed West Elevation  
1:100B/A0




02 - Proposed East Elevation  
1:100B/A0



Information contained within this drawing is the sole copyright of OWAL Architects Ltd, and is not to be reproduced without express permission. No implied license exists. This drawing not to be used for any further or alternative purposes. All dimensions & levels are to be checked on site by the contractor. Issued for purposes indicated only. Drawing errors and omissions to be reported to the architect.

Revisions  
P1 20/02/2020 Issued for Planning

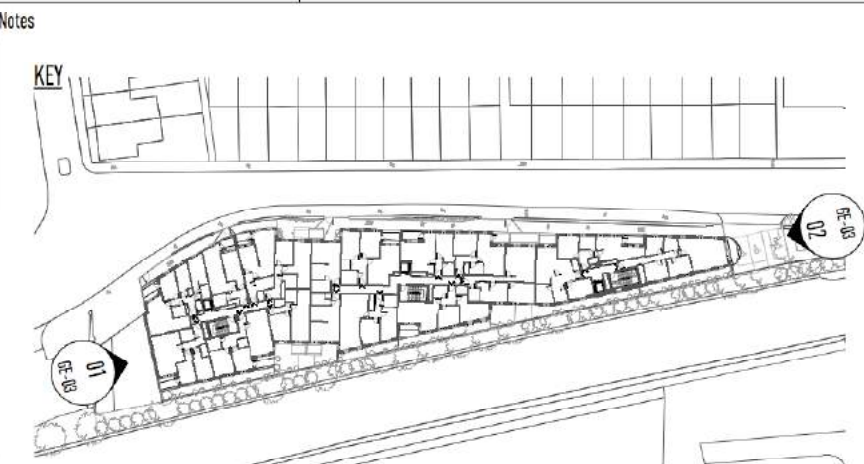

Client  
IndigoScott  
Project  
Abbey Wall Works

Project Number  
319

**OWAL**  
Architects  
75 Markings Place 180 Tower Bridge Road London SE1 3AB  
+44 (0) 207 2781 027  
info@owal.co.uk  
www.owal.co.uk

Drawing Title  
Proposed East and West Elevations

Scale	1:100B/A0	Drawn	HT	Checked	TW
Date	22/04/20				
Drawing Number	319_6E-03	1			



This page is intentionally left blank