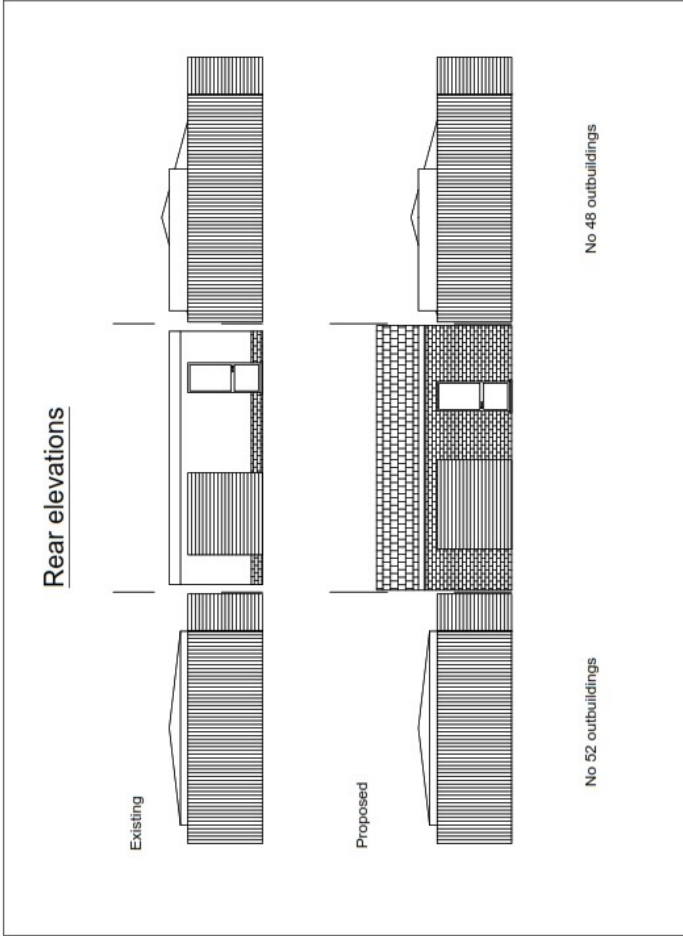


<p>CONDITIONS</p> <p>Plans are designed before building work commences. Only take figured dimensions from this drawing, do not scale from it. Dimensions to be checked on site prior to works, with discrepancies reported to client immediately. All materials used in external construction to match existing. THIS DRAWING IS THE COPYRIGHT OF THE CLIENT AND MAY NOT BE REPRODUCED IN PART OR WHOLE WITHOUT PRIOR PERMISSION FROM THE CLIENT</p>	<div data-bbox="432 638 1118 1570" style="border: 1px solid black; padding: 10px;"> <p style="text-align: center;"><u>Rear elevations</u></p>  <p style="text-align: center;">Existing ground floor plan</p> <p style="text-align: center;">Proposed ground floor plan</p> <p style="text-align: center;">Scale 1:100 @A3</p> </div>
<p>NOTES</p>	<p>Site address: 50 Tybentham Road London SW19 3LA</p>
<p>Scale: 1:100</p>	<p>Client: Raj Khumman</p>
<p>Date: 30/05/2020</p>	<p>Sheet number: 5/8</p> <p>Filename: 50 Tybentham</p>

This page is intentionally left blank