



This drawing is the copyright of Gerald Moore RIBA. The contractor should check all dimensions on site. No dimensions are to be scaled from this drawing except for planning purposes. It is the contractor's responsibility to ensure that all works are in compliance with the current statutory requirements.

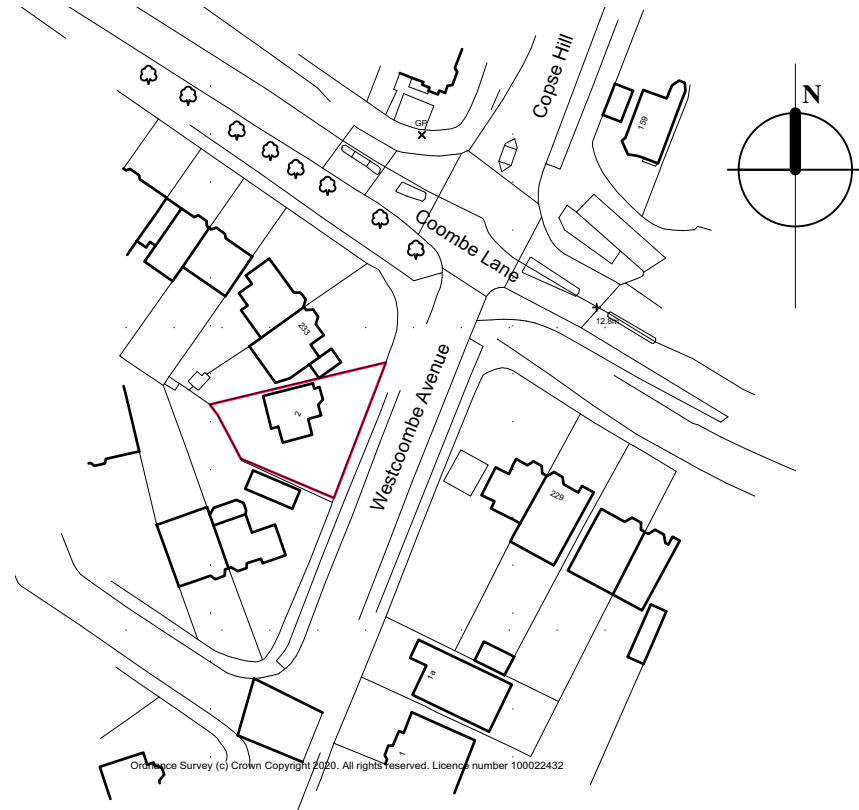


Reproduced from the Ordnance Survey map with the permission of the Controller of Her Majesty's Stationary Office. Crown copyright of Gerald Moore RIBA. Licence No: 100041472

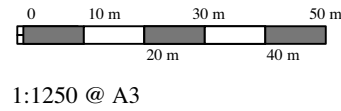


1:1250 @ A3

Location Plan 1:1250

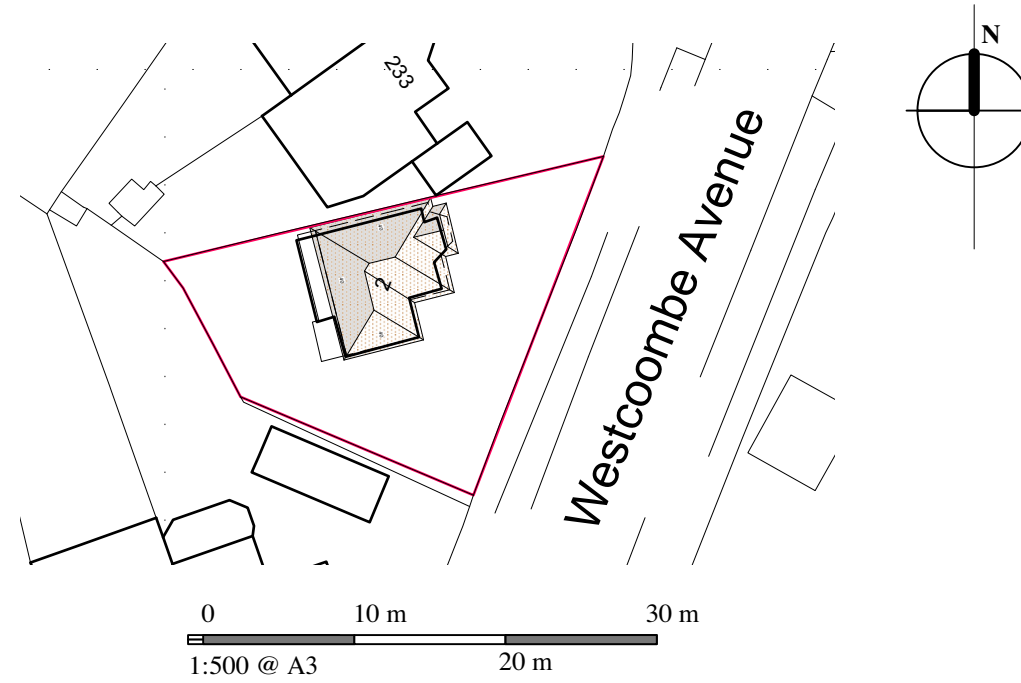


Block/Roof Plan [Existing] 1:500

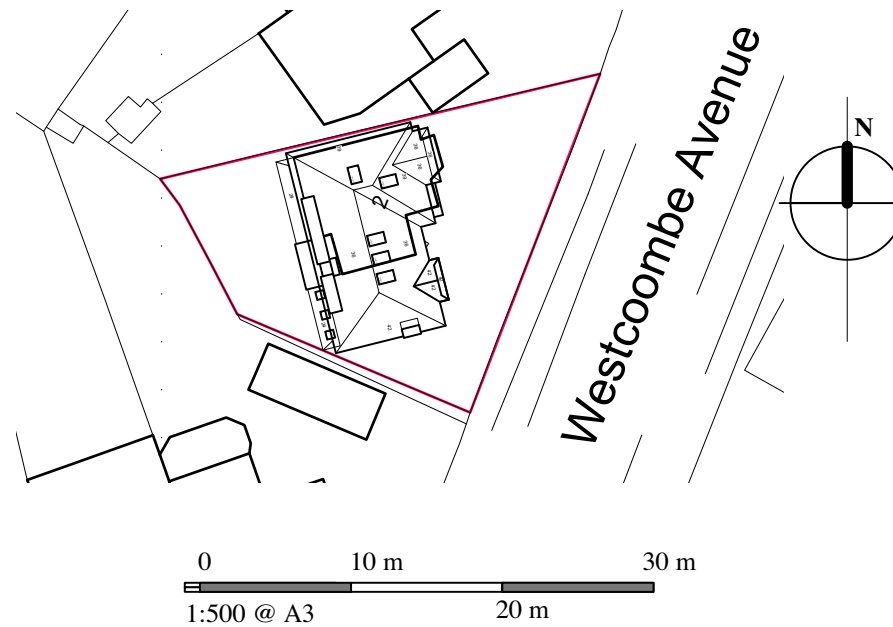


Block/Roof Plan [Proposed] 1:500


N.B. STRUCTURAL INFORMATION TO BE READ ALONGSIDE STRUCTURAL ENGINEER'S CALCULATIONS SHEETS & SKETCH DETAILS. ATTENTION TO BE PAID TO PADSTONE, BOLT FIXING, BASE PLATES, & GALVANIZING REQUIREMENTS

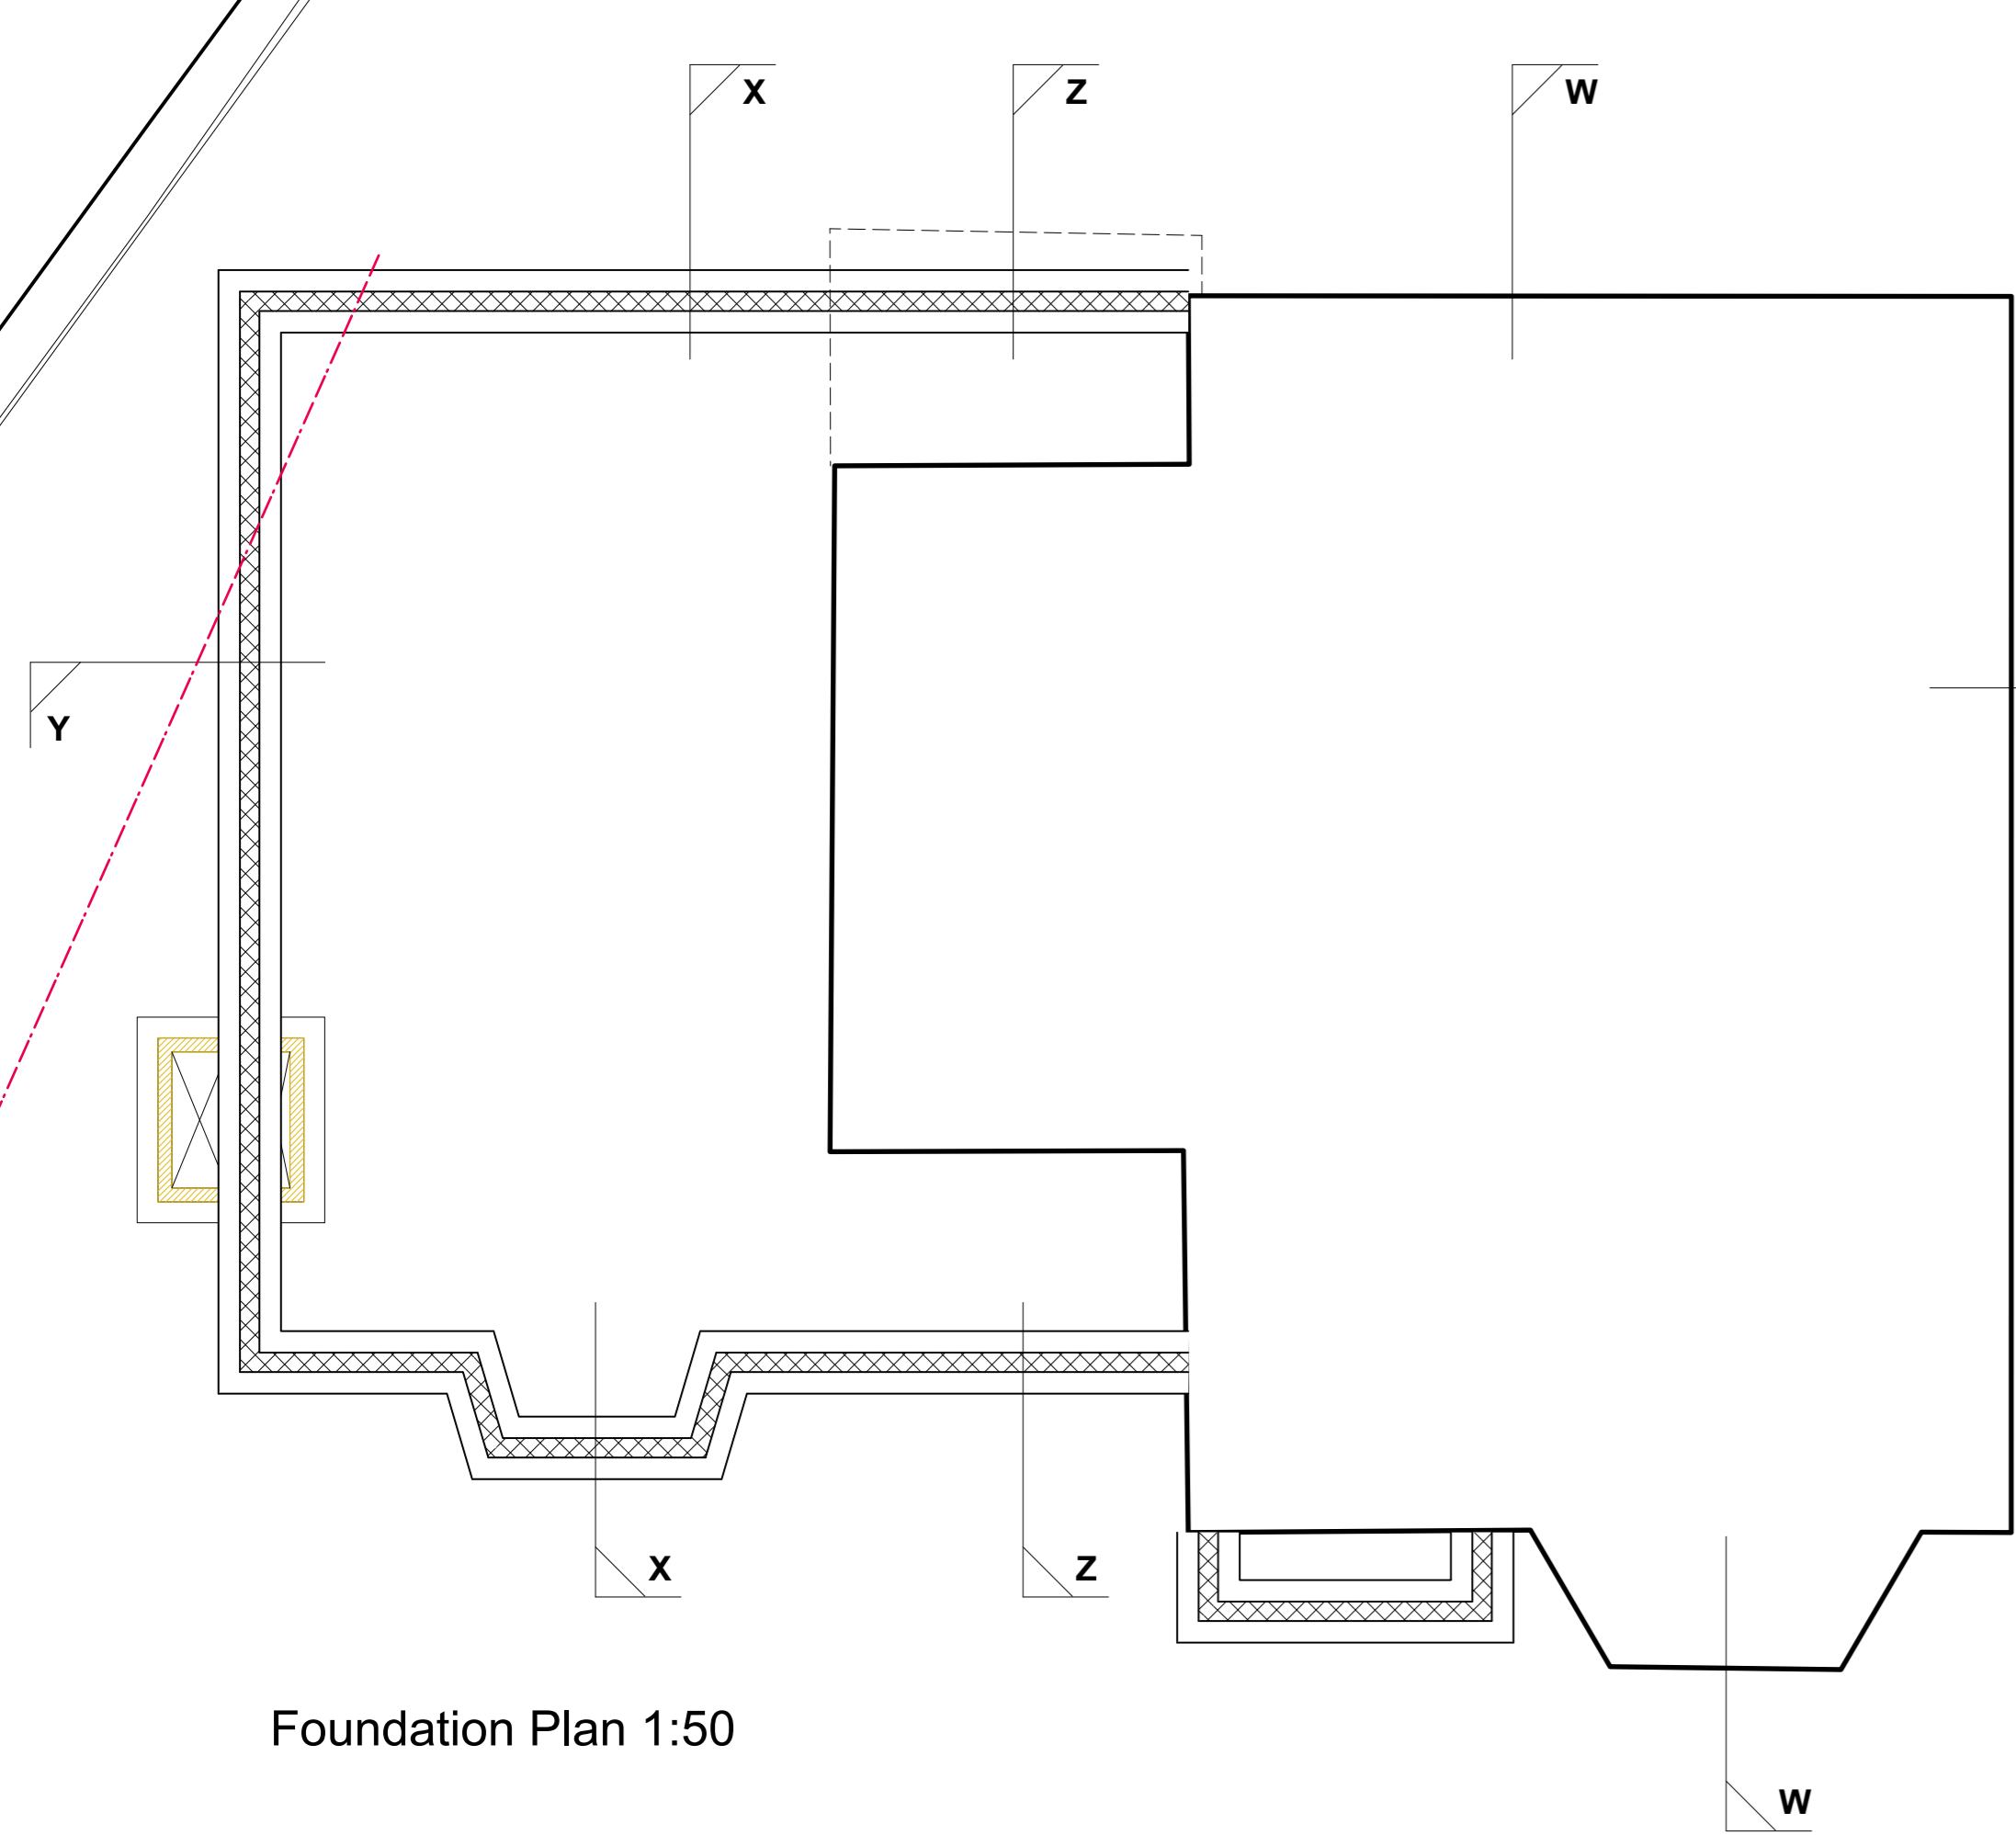

Foundation Plan 1:50

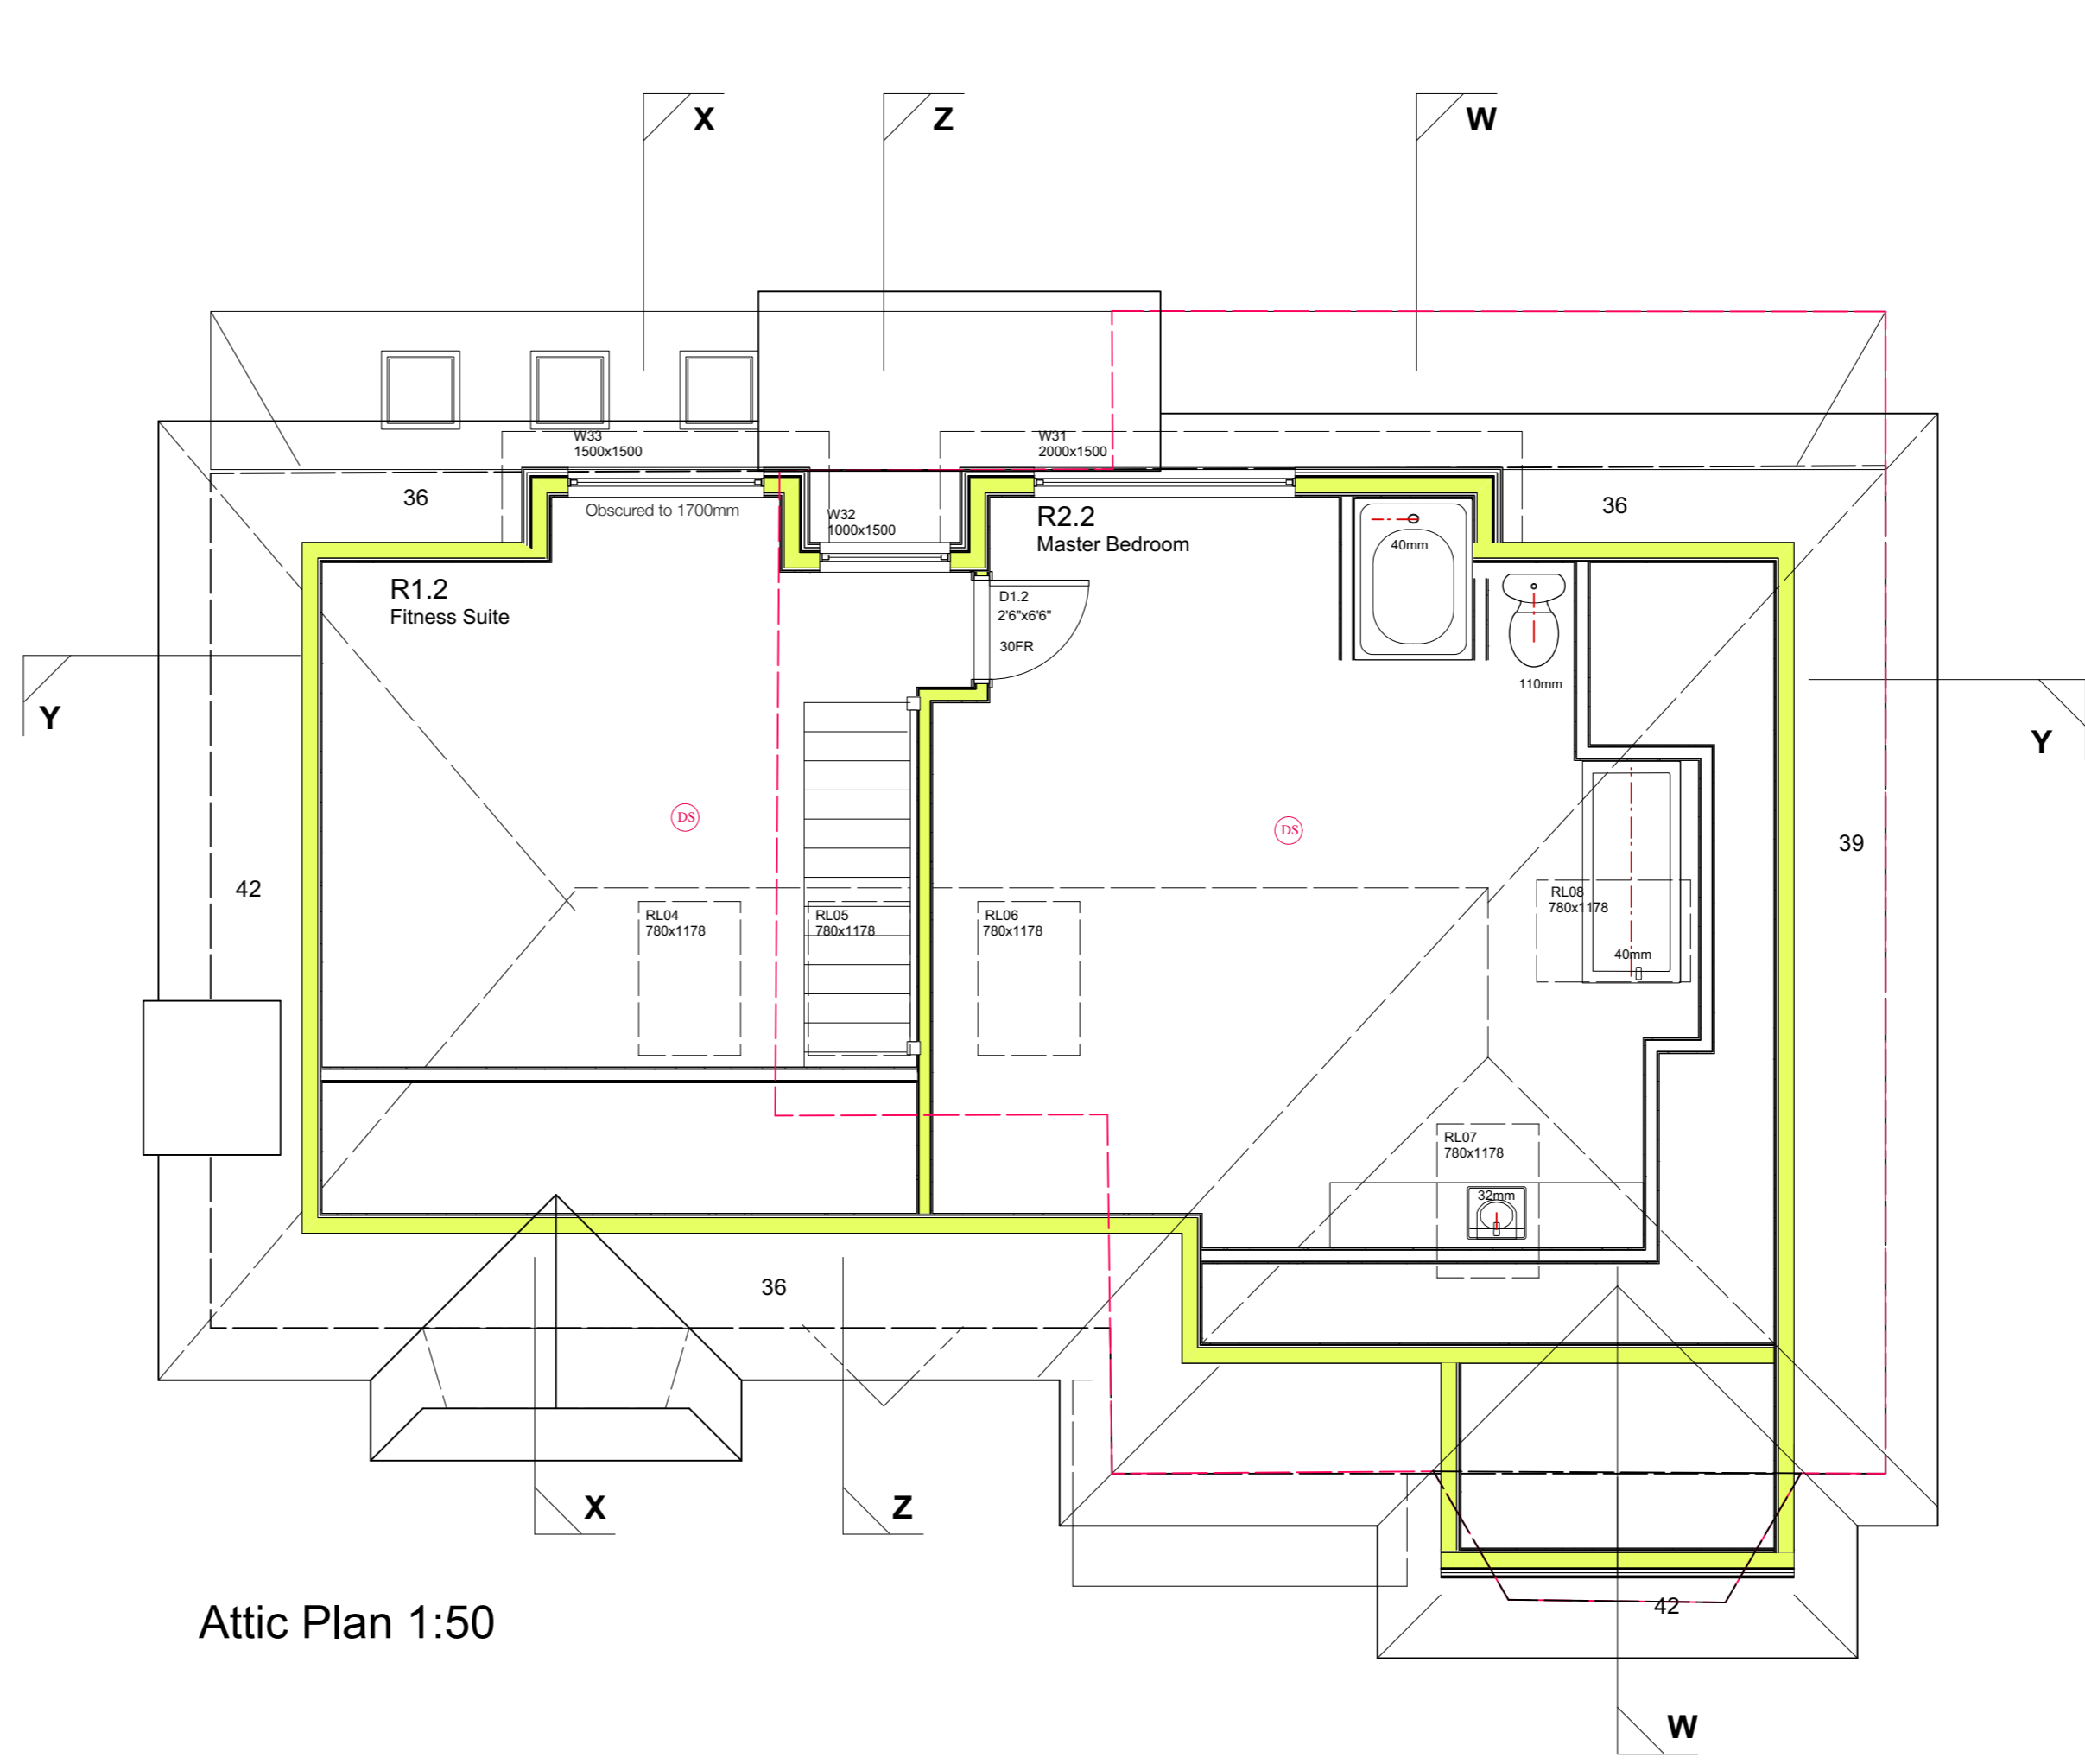


Attic Plan 1:50

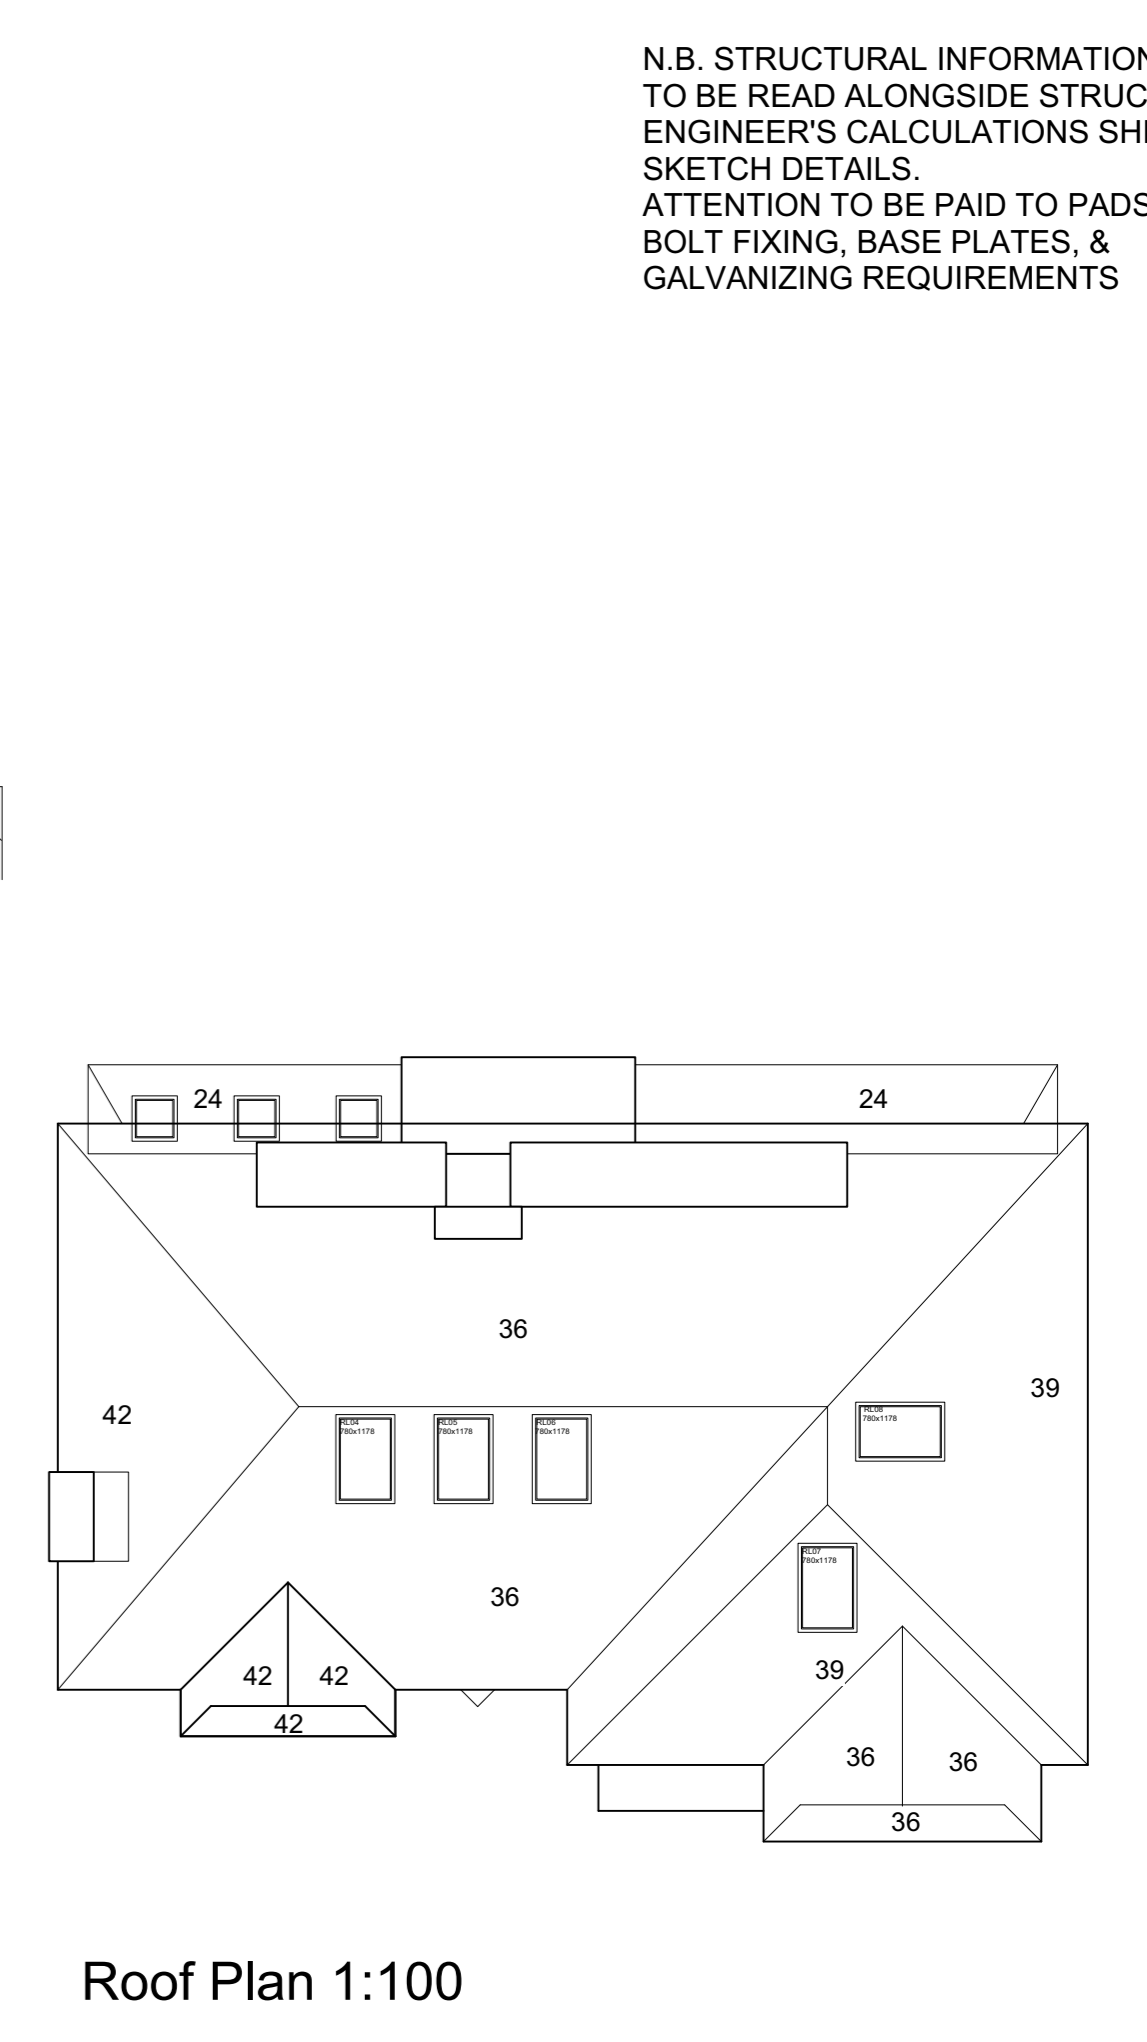


Roof Plan 1:100


Page 212

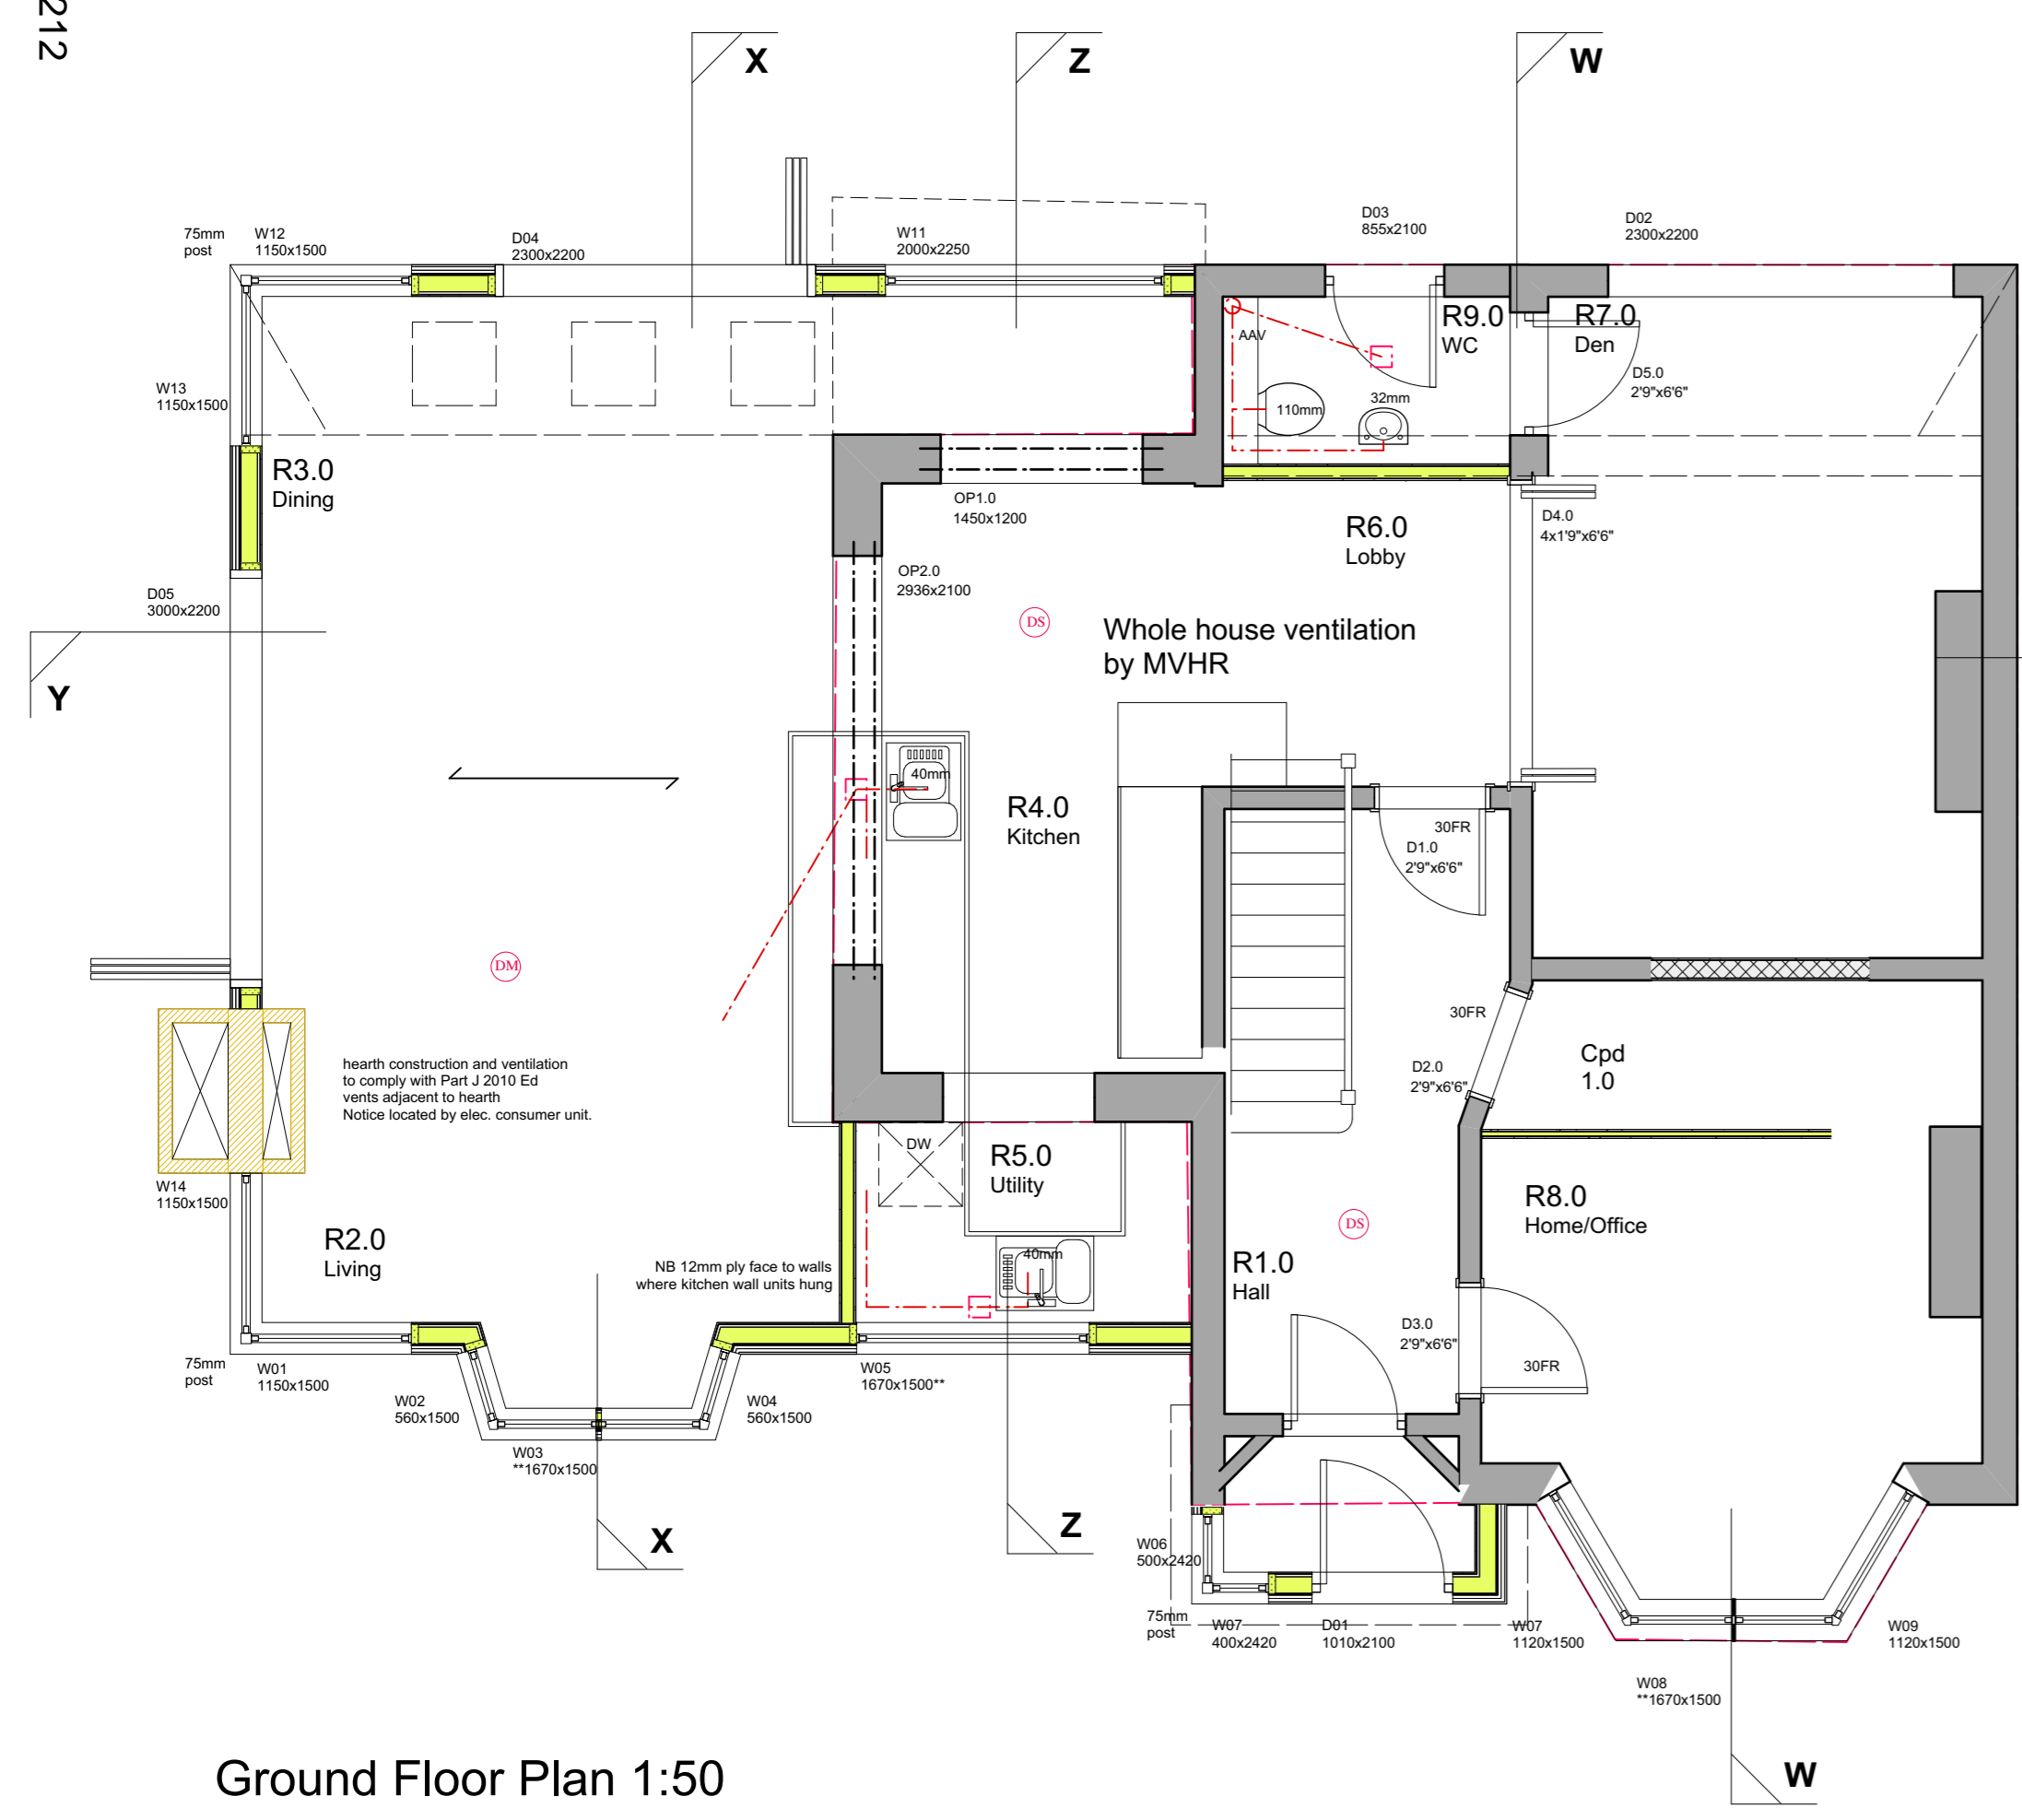

Ground Floor Plan 1:50

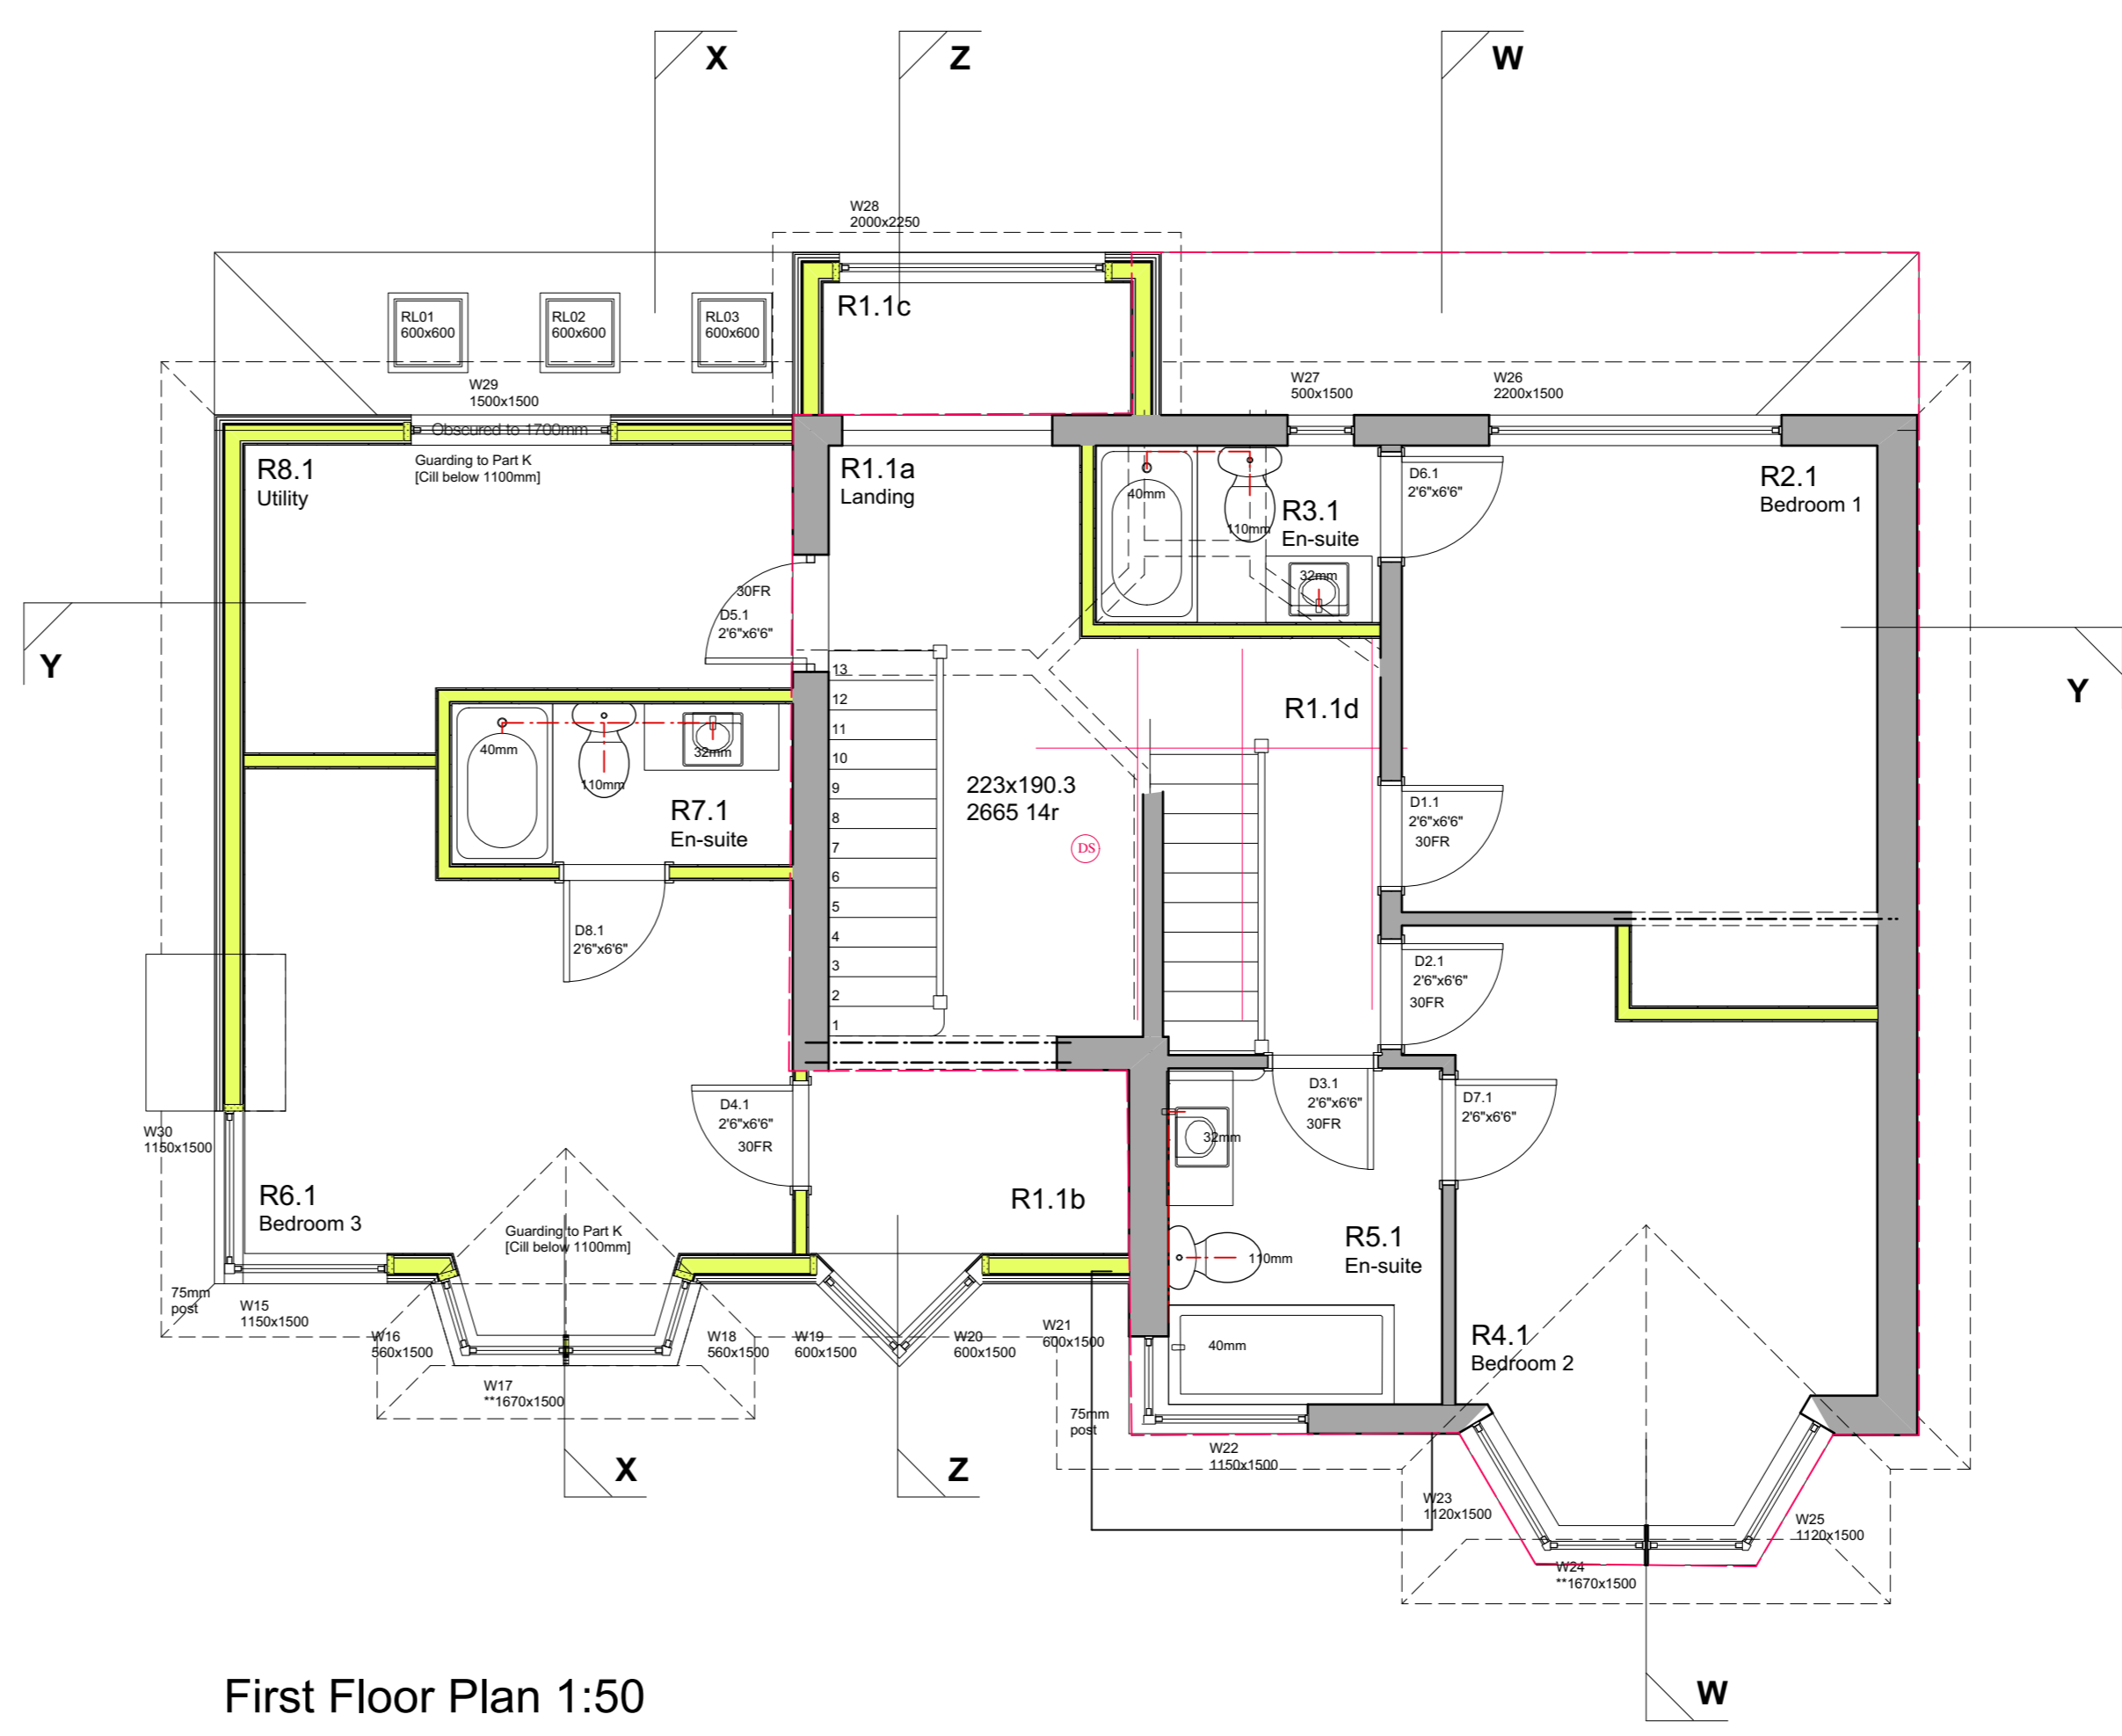

First Floor Plan 1:50

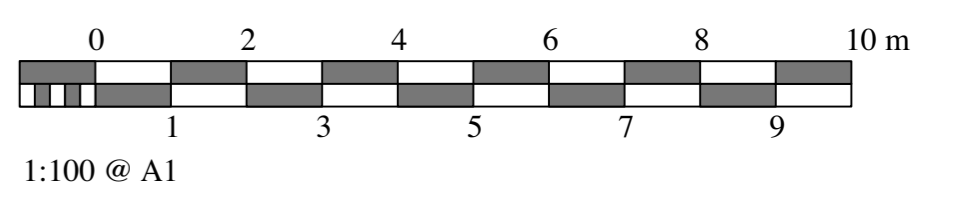

Rev Date Amend Revision  
**Gerald Moore** RIBA, Chartered Architect  
 1 Exmoor Crescent Worthing West Sussex BN13 2PL  
 Tel: 01903 609607 Mobile: 07793 00 44 62  
 www.geraldmooreriba.co.uk e-mail: contact@geraldmooreriba.co.uk  
 Client: MR & MRS P LOMBAARD



Project: PROPOSED EXTENSION & ALTERATIONS TO 2 WESTCOOMBE AVENUE LONDON SW20 ORQ  
 Drawing: PROPOSED FLOOR PLANS  
 Drg No: 1628/20/BR/02  
 Scales: 1:100, 1:50 Date: MAY 2020  
 Drawn: gm Drwg Size: A1

PRELIMINARY




SUBJECT TO BUILDING REGULATION APPROVAL

This drawing is the copyright of Gerald Moore RIBA. The contractor should check all dimensions on site. No dimensions are to be scaled from this drawing except for planning purposes. It is the contractor's responsibility to ensure that all works are in compliance with the current statutory requirements.

N.B. STRUCTURAL INFORMATION TO BE READ ALONGSIDE STRUCTURAL ENGINEER'S CALCULATIONS SHEETS & SKETCH DETAILS. ATTENTION TO BE PAID TO PADSTONE, BOLT FIXING, BASE PLATES, & GALVANIZING REQUIREMENTS

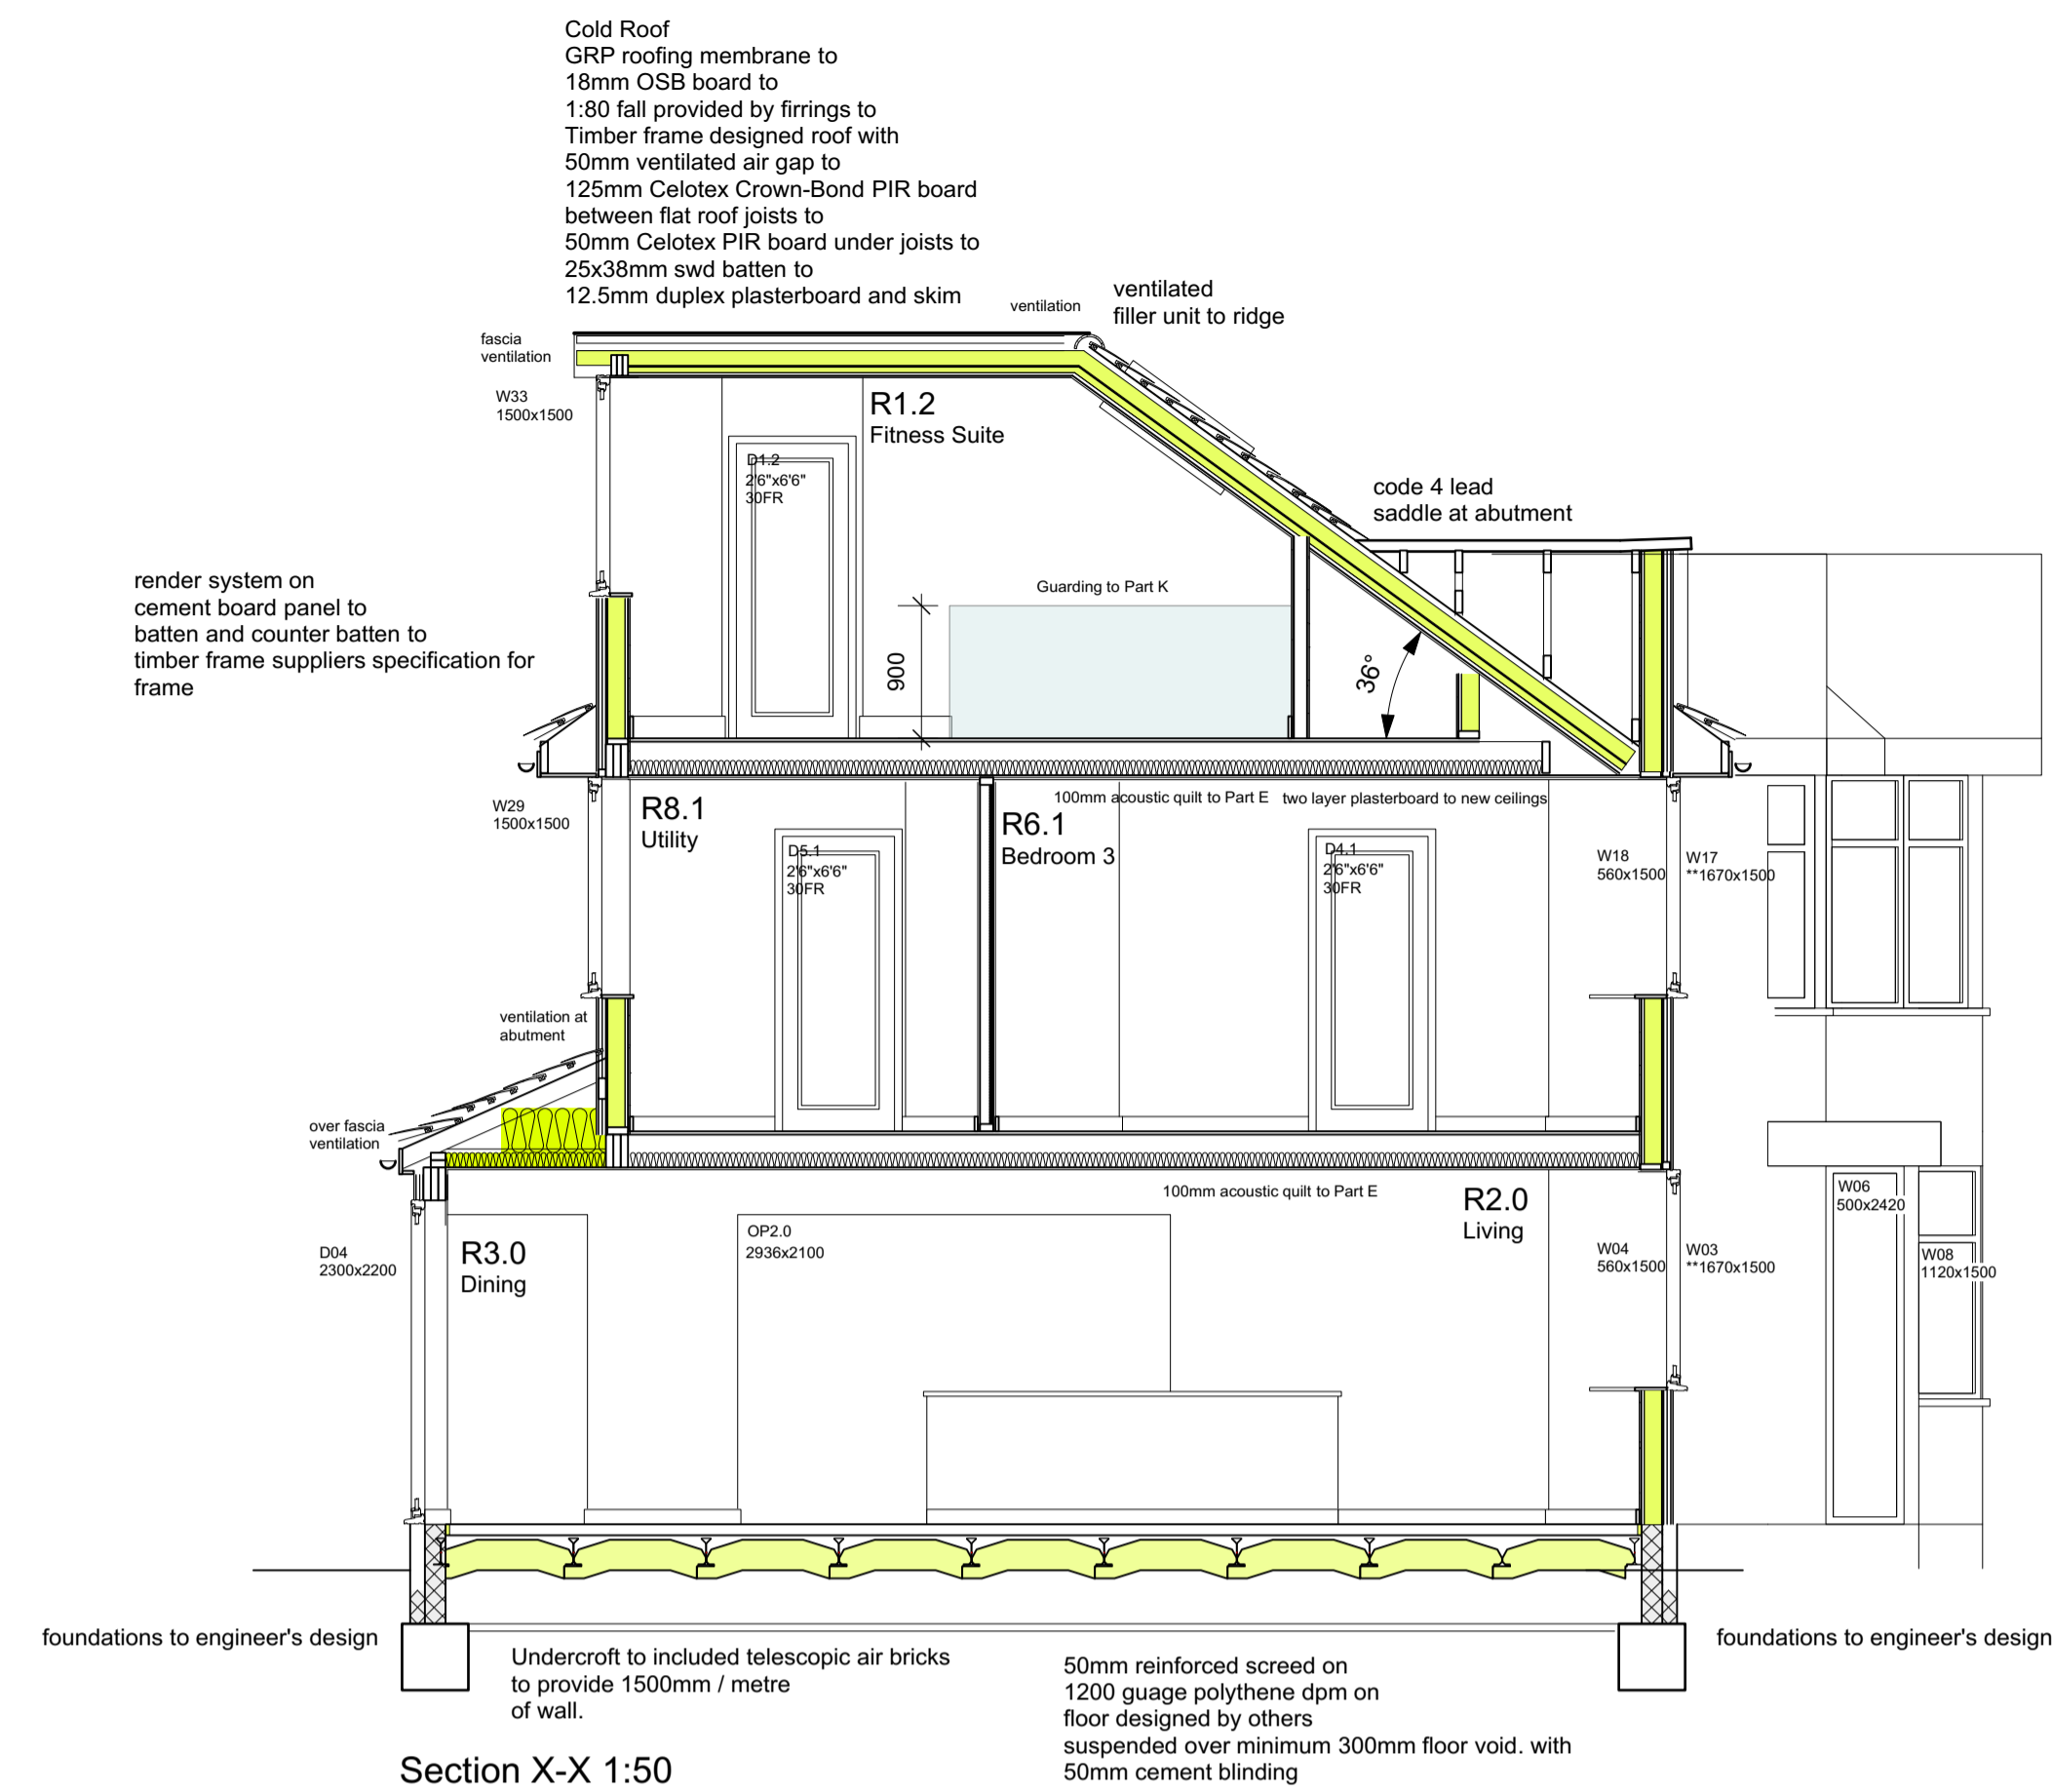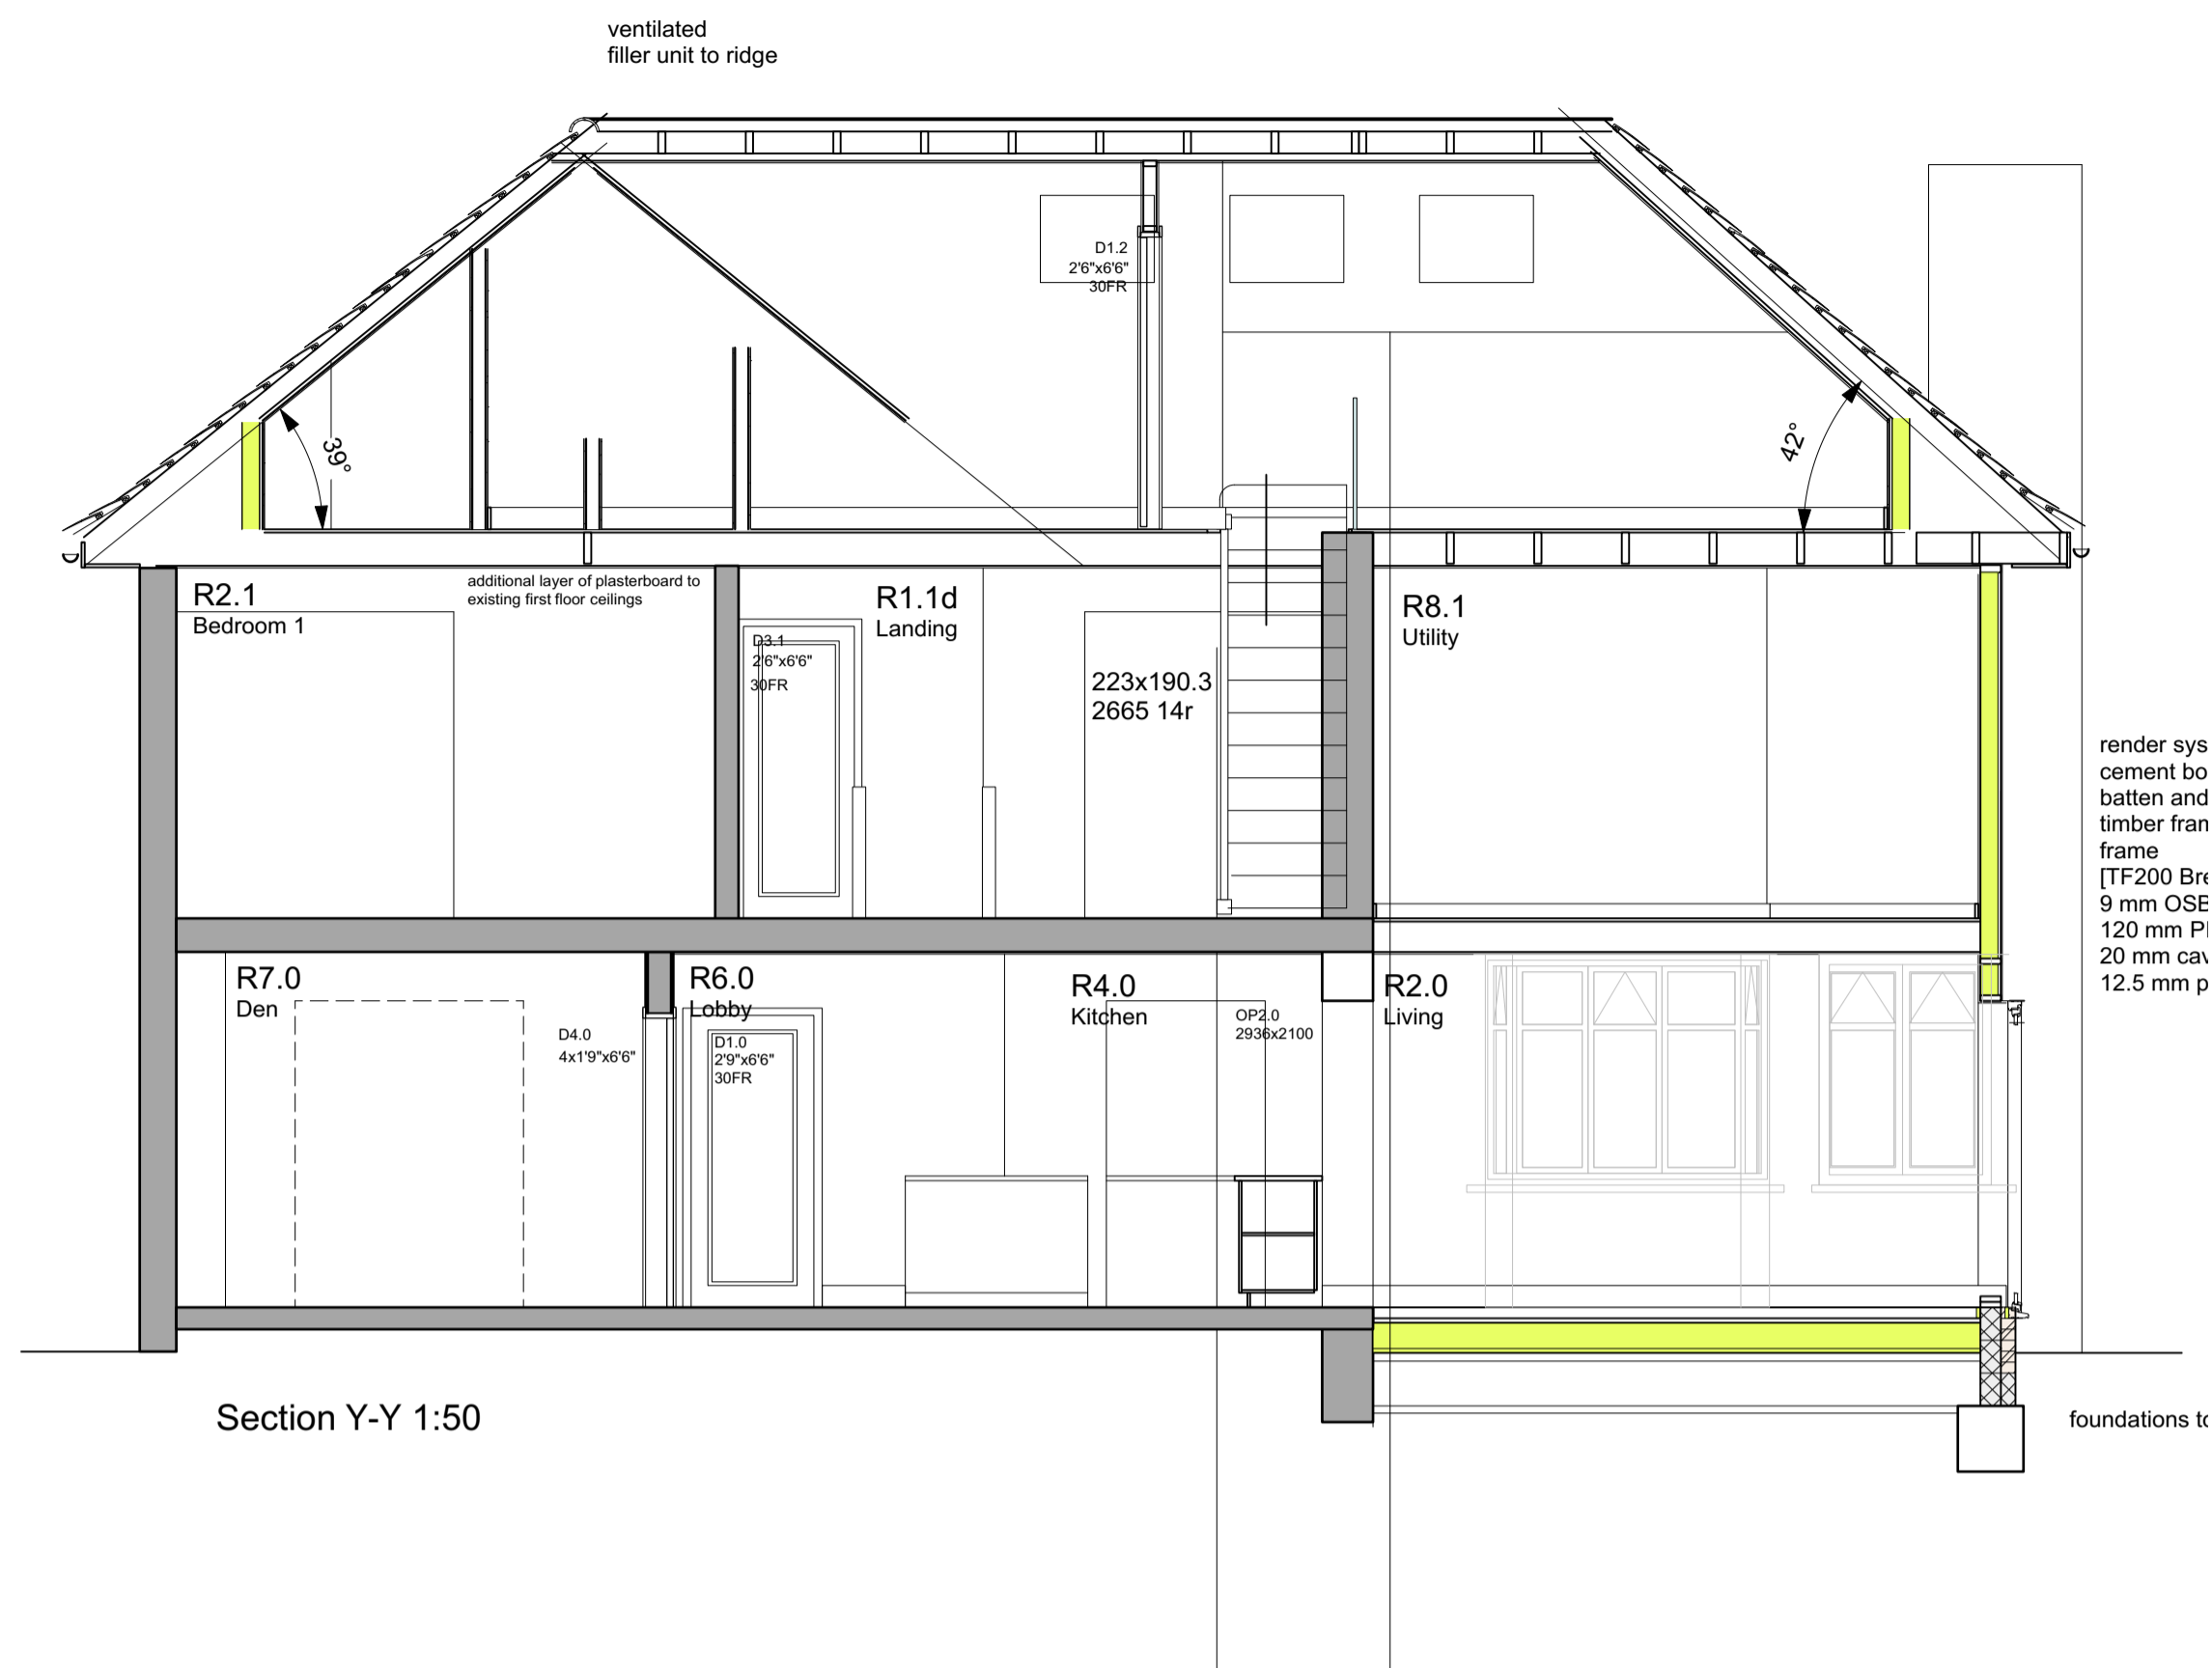

Page 213

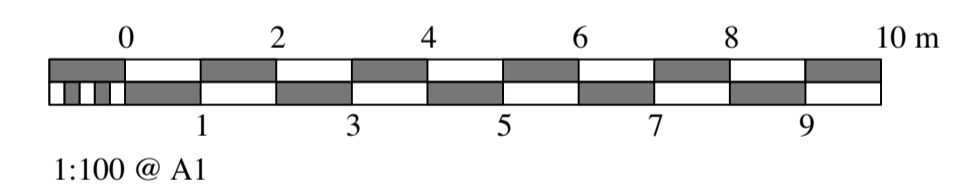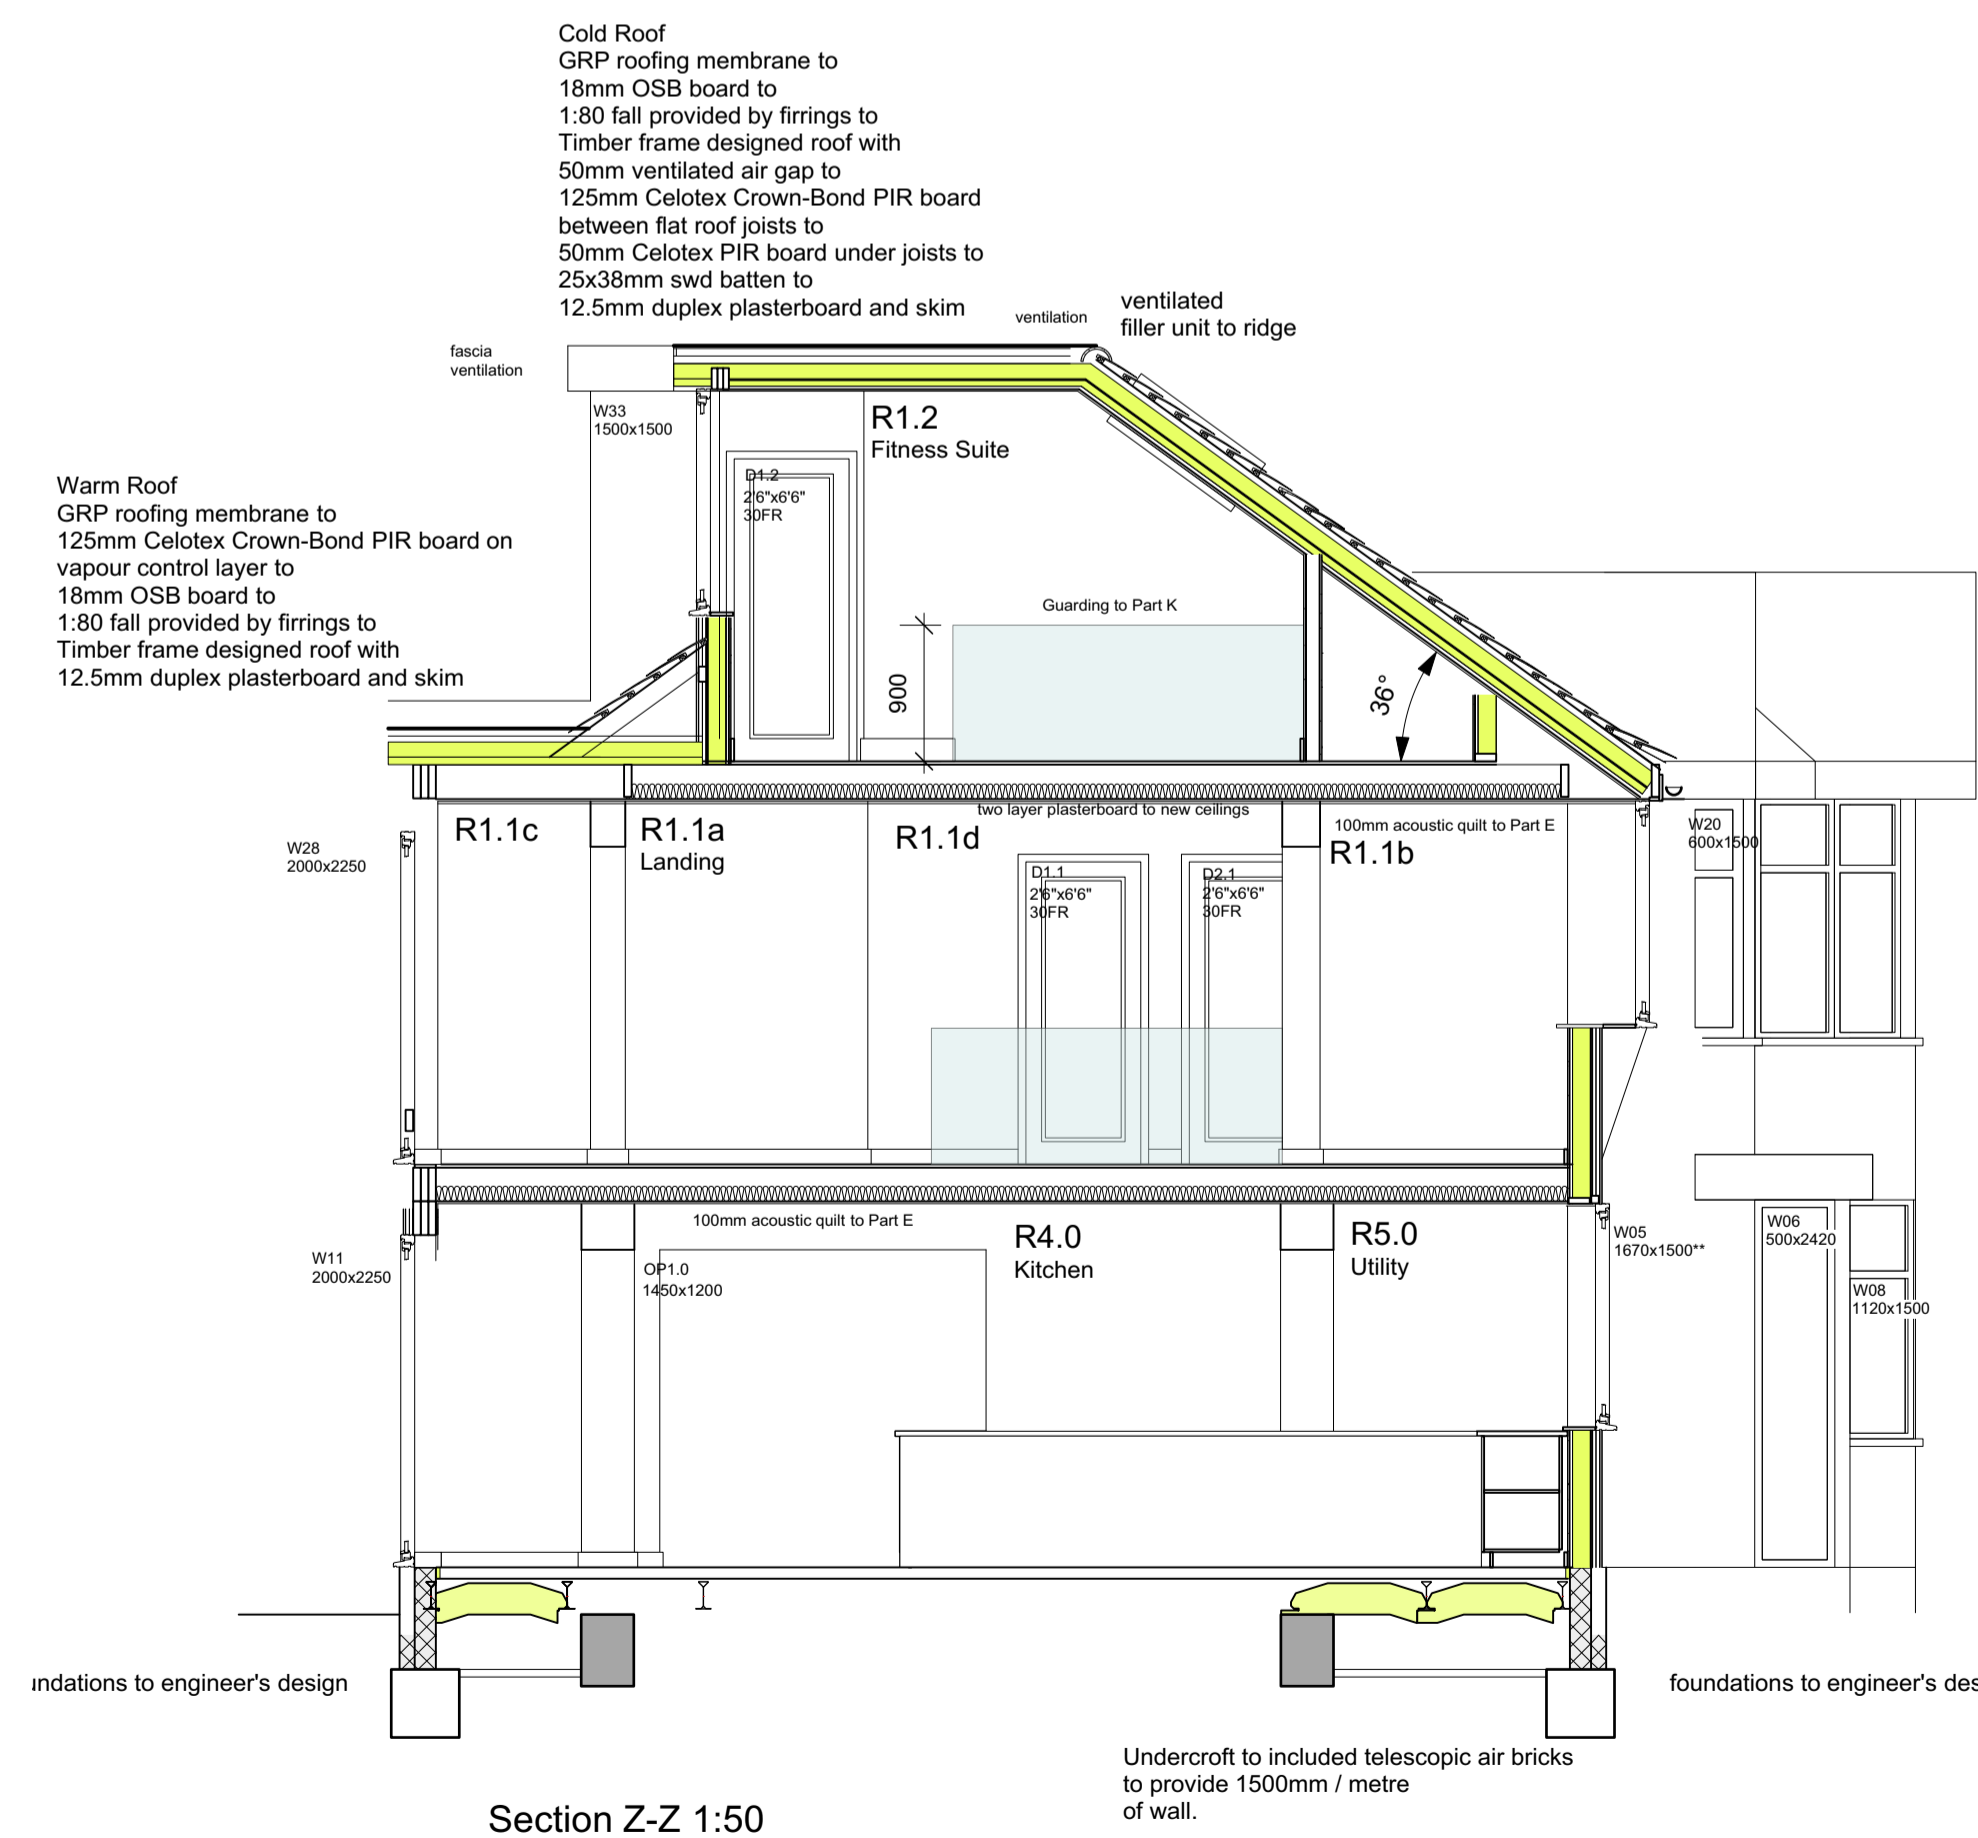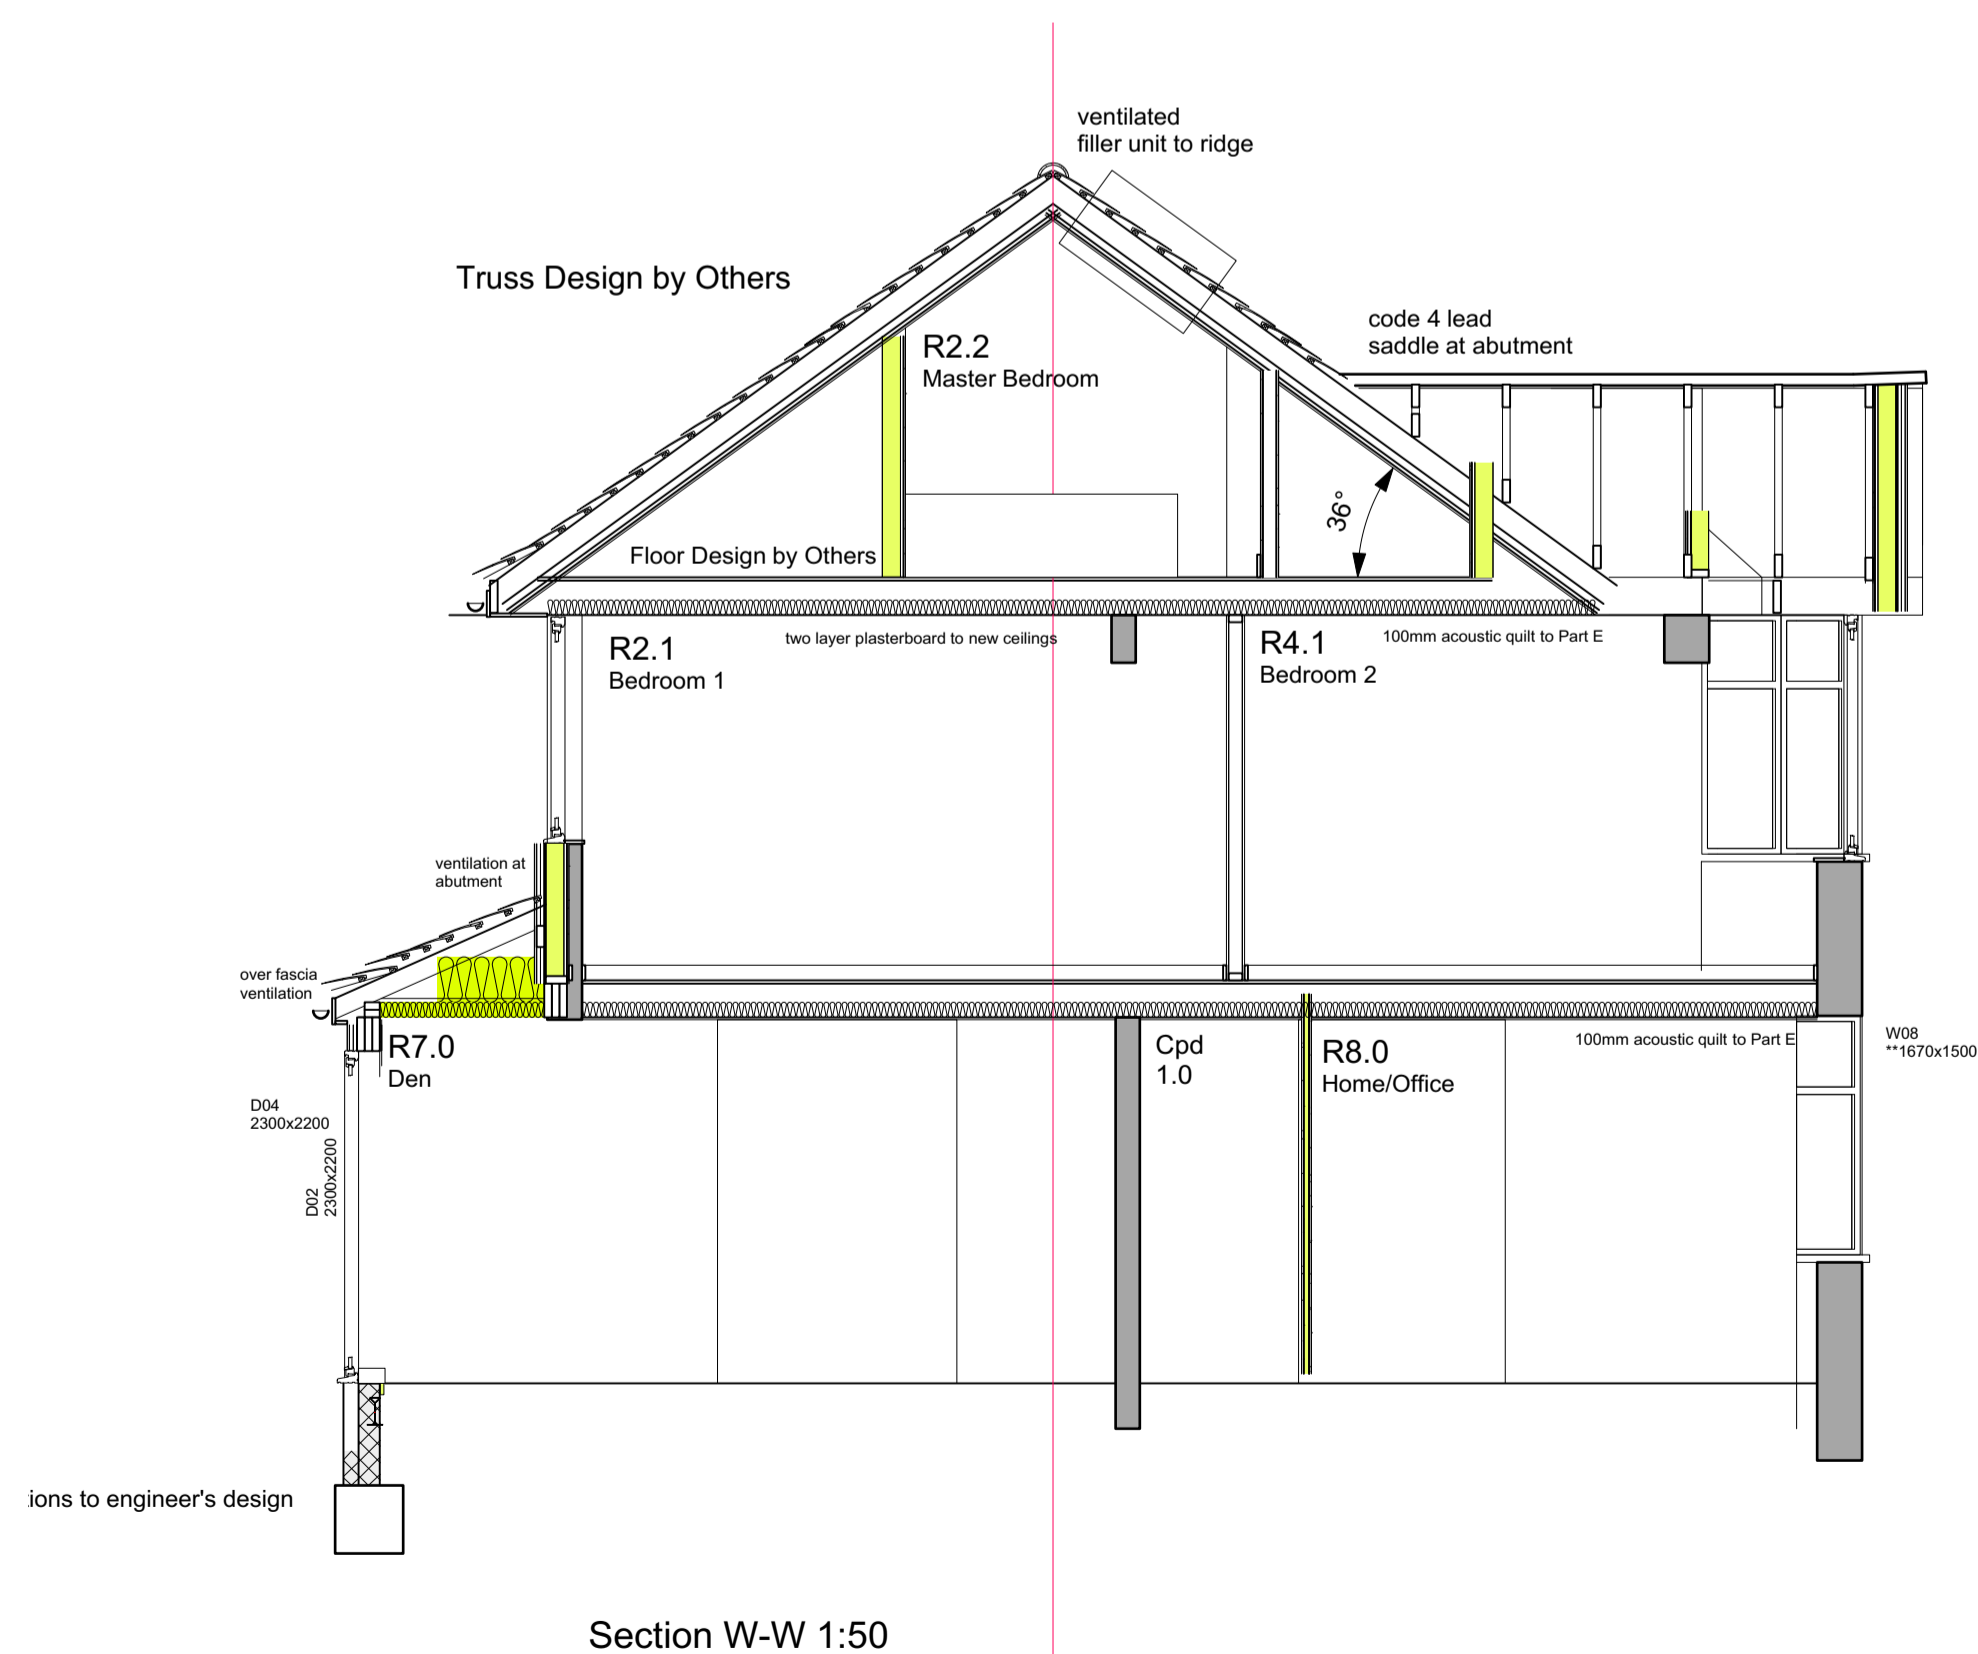

PRELIMINARY

Rev Date Amend Revision  
**Gerald Moore** RIBA. Chartered Architect

1 Exmoor Crescent Worthing West Sussex BN13 2PL

Tel: 01903 609607 Mobile: 07793 00 44 62

www.geraldmooreriba.co.uk e-mail: contact@geraldmooreriba.co.uk

Client: MR & MRS P LOMBAARD

Project: PROPOSED EXTENSION & ALTERATIONS TO 2 WESTCOOMBE AVENUE LONDON SW20 ORQ

Drawing: PROPOSED SECTIONS

Drg No: 1628/20/BR/03

Scales: 1:50 Date: MAY 2020

Drawn: gm Dwg Size: A1


SUBJECT TO BUILDING REGULATION APPROVAL

This drawing is the copyright of Gerald Moore RIBA. The contractor should check all dimensions on site. No dimensions are to be scaled from this drawing except for planning purposes. It is the contractor's responsibility to ensure that all works are in compliance with the current statutory requirements.

N.B. STRUCTURAL INFORMATION TO BE READ ALONGSIDE STRUCTURAL ENGINEER'S CALCULATIONS SHEETS & SKETCH DETAILS. ATTENTION TO BE PAID TO PADSTONE, BOLT FIXING, BASE PLATES, & GALVANIZING REQUIREMENTS



West Elevation [Rear] 1:50

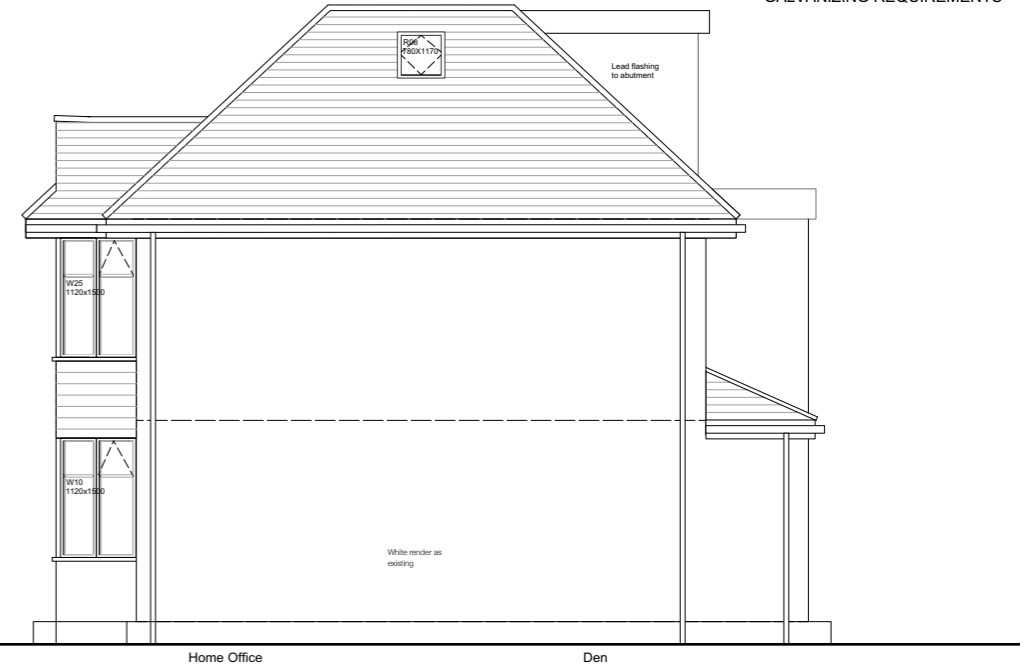

North Elevation [Side] 1:50


Page 214



East Elevation [Front] 1:50



South Elevation [Side] 1:50

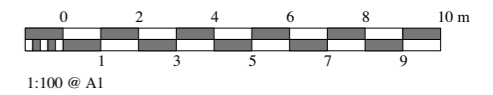

PRELIMINARY


Rev Date Amend Revision  
**Gerald Moore** RIBA. Chartered Architect  
 1 Exmoor Crescent Worthing West Sussex BN13 2PL  
 Tel: 01903 609607 Mobile: 07793 00 44 62  
 www.geraldmooreriba.co.uk e-mail: contact@geraldmooreriba.co.uk  
 Client: MR & MRS P LOMBAARD  
 Project: PROPOSED EXTENSION & ALTERATIONS TO 2 WESTCOOMBE AVENUE LONDON SW20 ORQ  
 Drawing: PROPOSED ELEVATIONS  
 Drwg No: 1628/20/BR/04  
 Scales: 1:50 Date: MAY 2020  
 Drawn: gm Drwg Size: A1

SUBJECT TO BUILDING REGULATION APPROVAL

This drawing is the copyright of Gerald Moore RIBA. The contractor should check all dimensions on site. No dimensions are to be scaled from this drawing except for planning purposes. It is the contractor's responsibility to ensure that all works are in compliance with the current statutory requirements.



Dining Room Utility  
West Elevation [Rear] 1:100

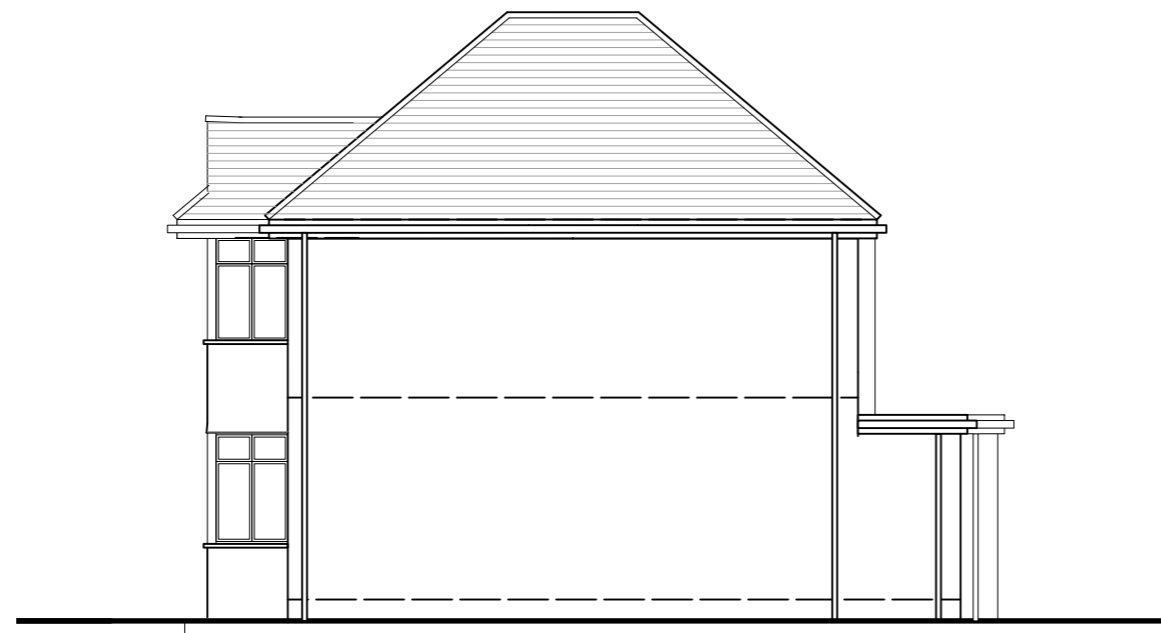


Living Dining  
North Elevation [Side] 1:100




Kitchen Entrance Hall  
South Elevation [Side] 1:100





Kitchen Entrance Hall Home Office  
East Elevation [Front] 1:100

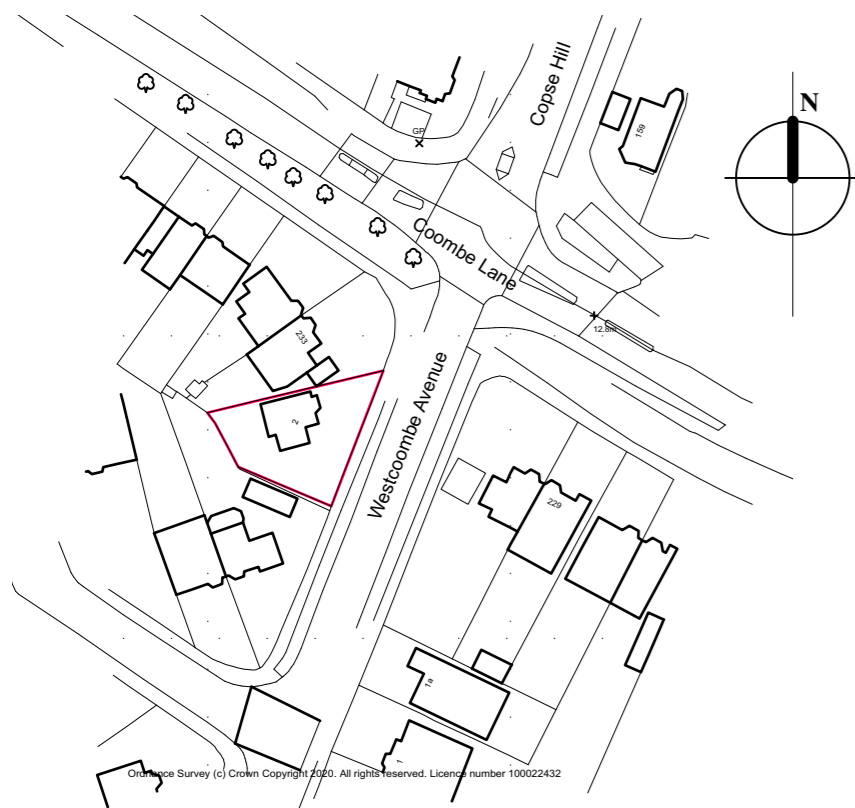

Reproduced from the Ordnance Survey map with the permission of the Controller of Her Majesty's Stationary Office. Crown copyright of Gerald Moore RIBA. Licence No: 100041472

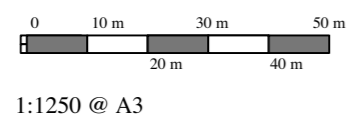


Location Plan 1:1250

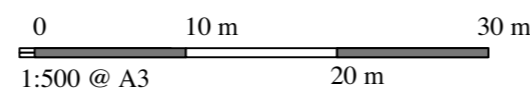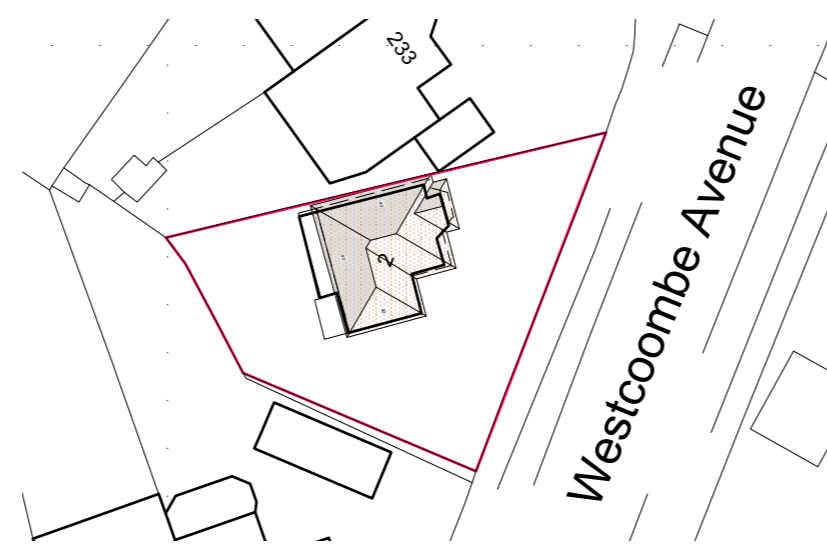


Block/Roof Plan [Existing] 1:500




1:100 @ A2

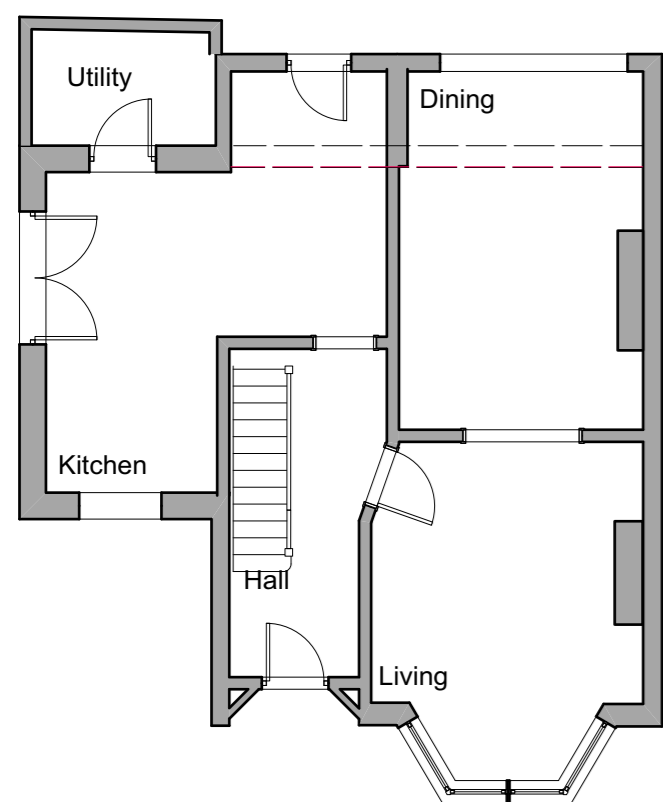

Ground Floor Plan 1:100

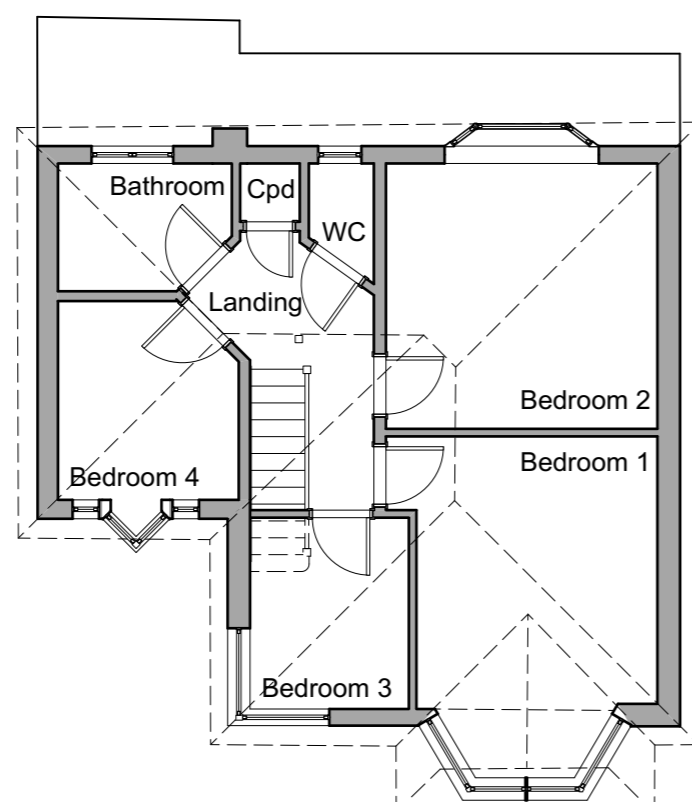

First Floor Plan 1:100

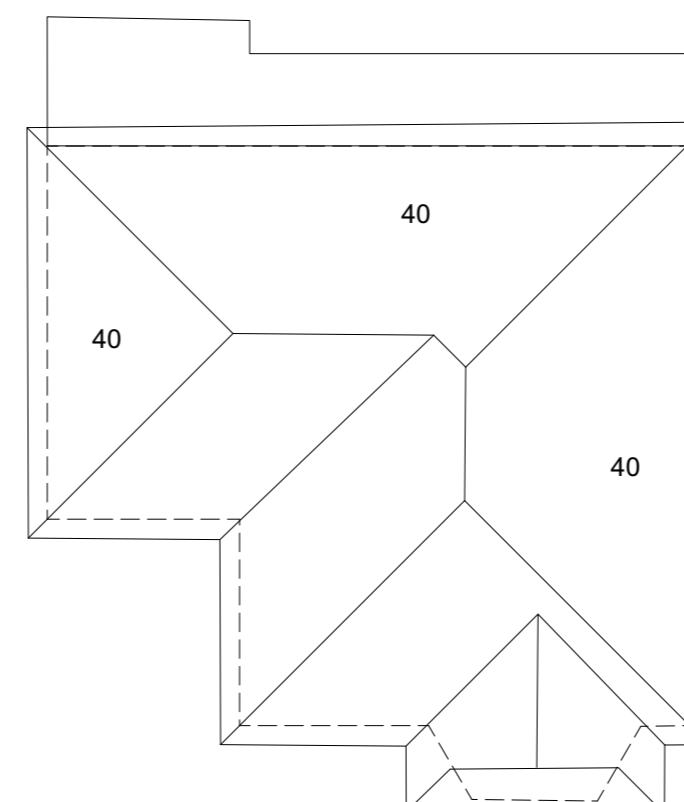

Roof Plan 1:100

Rev Date Amend Revision

**G**erald **M**oore RIBA. Chartered Architect

1 Exmoor Crescent Worthing West Sussex BN13 2PL

Tel: 01903 609607

Mobile: 07793 00 44 62

www.geraldmooreriba.co.uk

e-mail: contact@geraldmooreriba.co.uk

**Client:** MR & MRS P LOMBAARD

**Project:** PROPOSED EXTENSION & ALTERATIONS TO 2 WESTCOOMBE AVENUE LONDON SW20 ORQ

**Drawing:** EXISTING

**Drg No:** 1628/20/BR/05

**Scales:** 1:1250, 1:500, 1:100

**Date:** JUNE 2020




**Drawn:** gm

**Drwg Size:** A1


SUBJECT TO BUILDING REGULATION APPROVAL

This drawing is the copyright of Gerald Moore RIBA. The contractor should check all dimensions on site. No dimensions are to be scaled from this drawing except for planning purposes. It is the contractor's responsibility to ensure that all works are in compliance with the current statutory requirements.

N.B. STRUCTURAL INFORMATION TO BE READ ALONGSIDE STRUCTURAL ENGINEER'S CALCULATIONS SHEETS & SKETCH DETAILS. ATTENTION TO BE PAID TO PADSTONE, BOLT FIXING, BASE PLATES, & GALVANIZING REQUIREMENTS

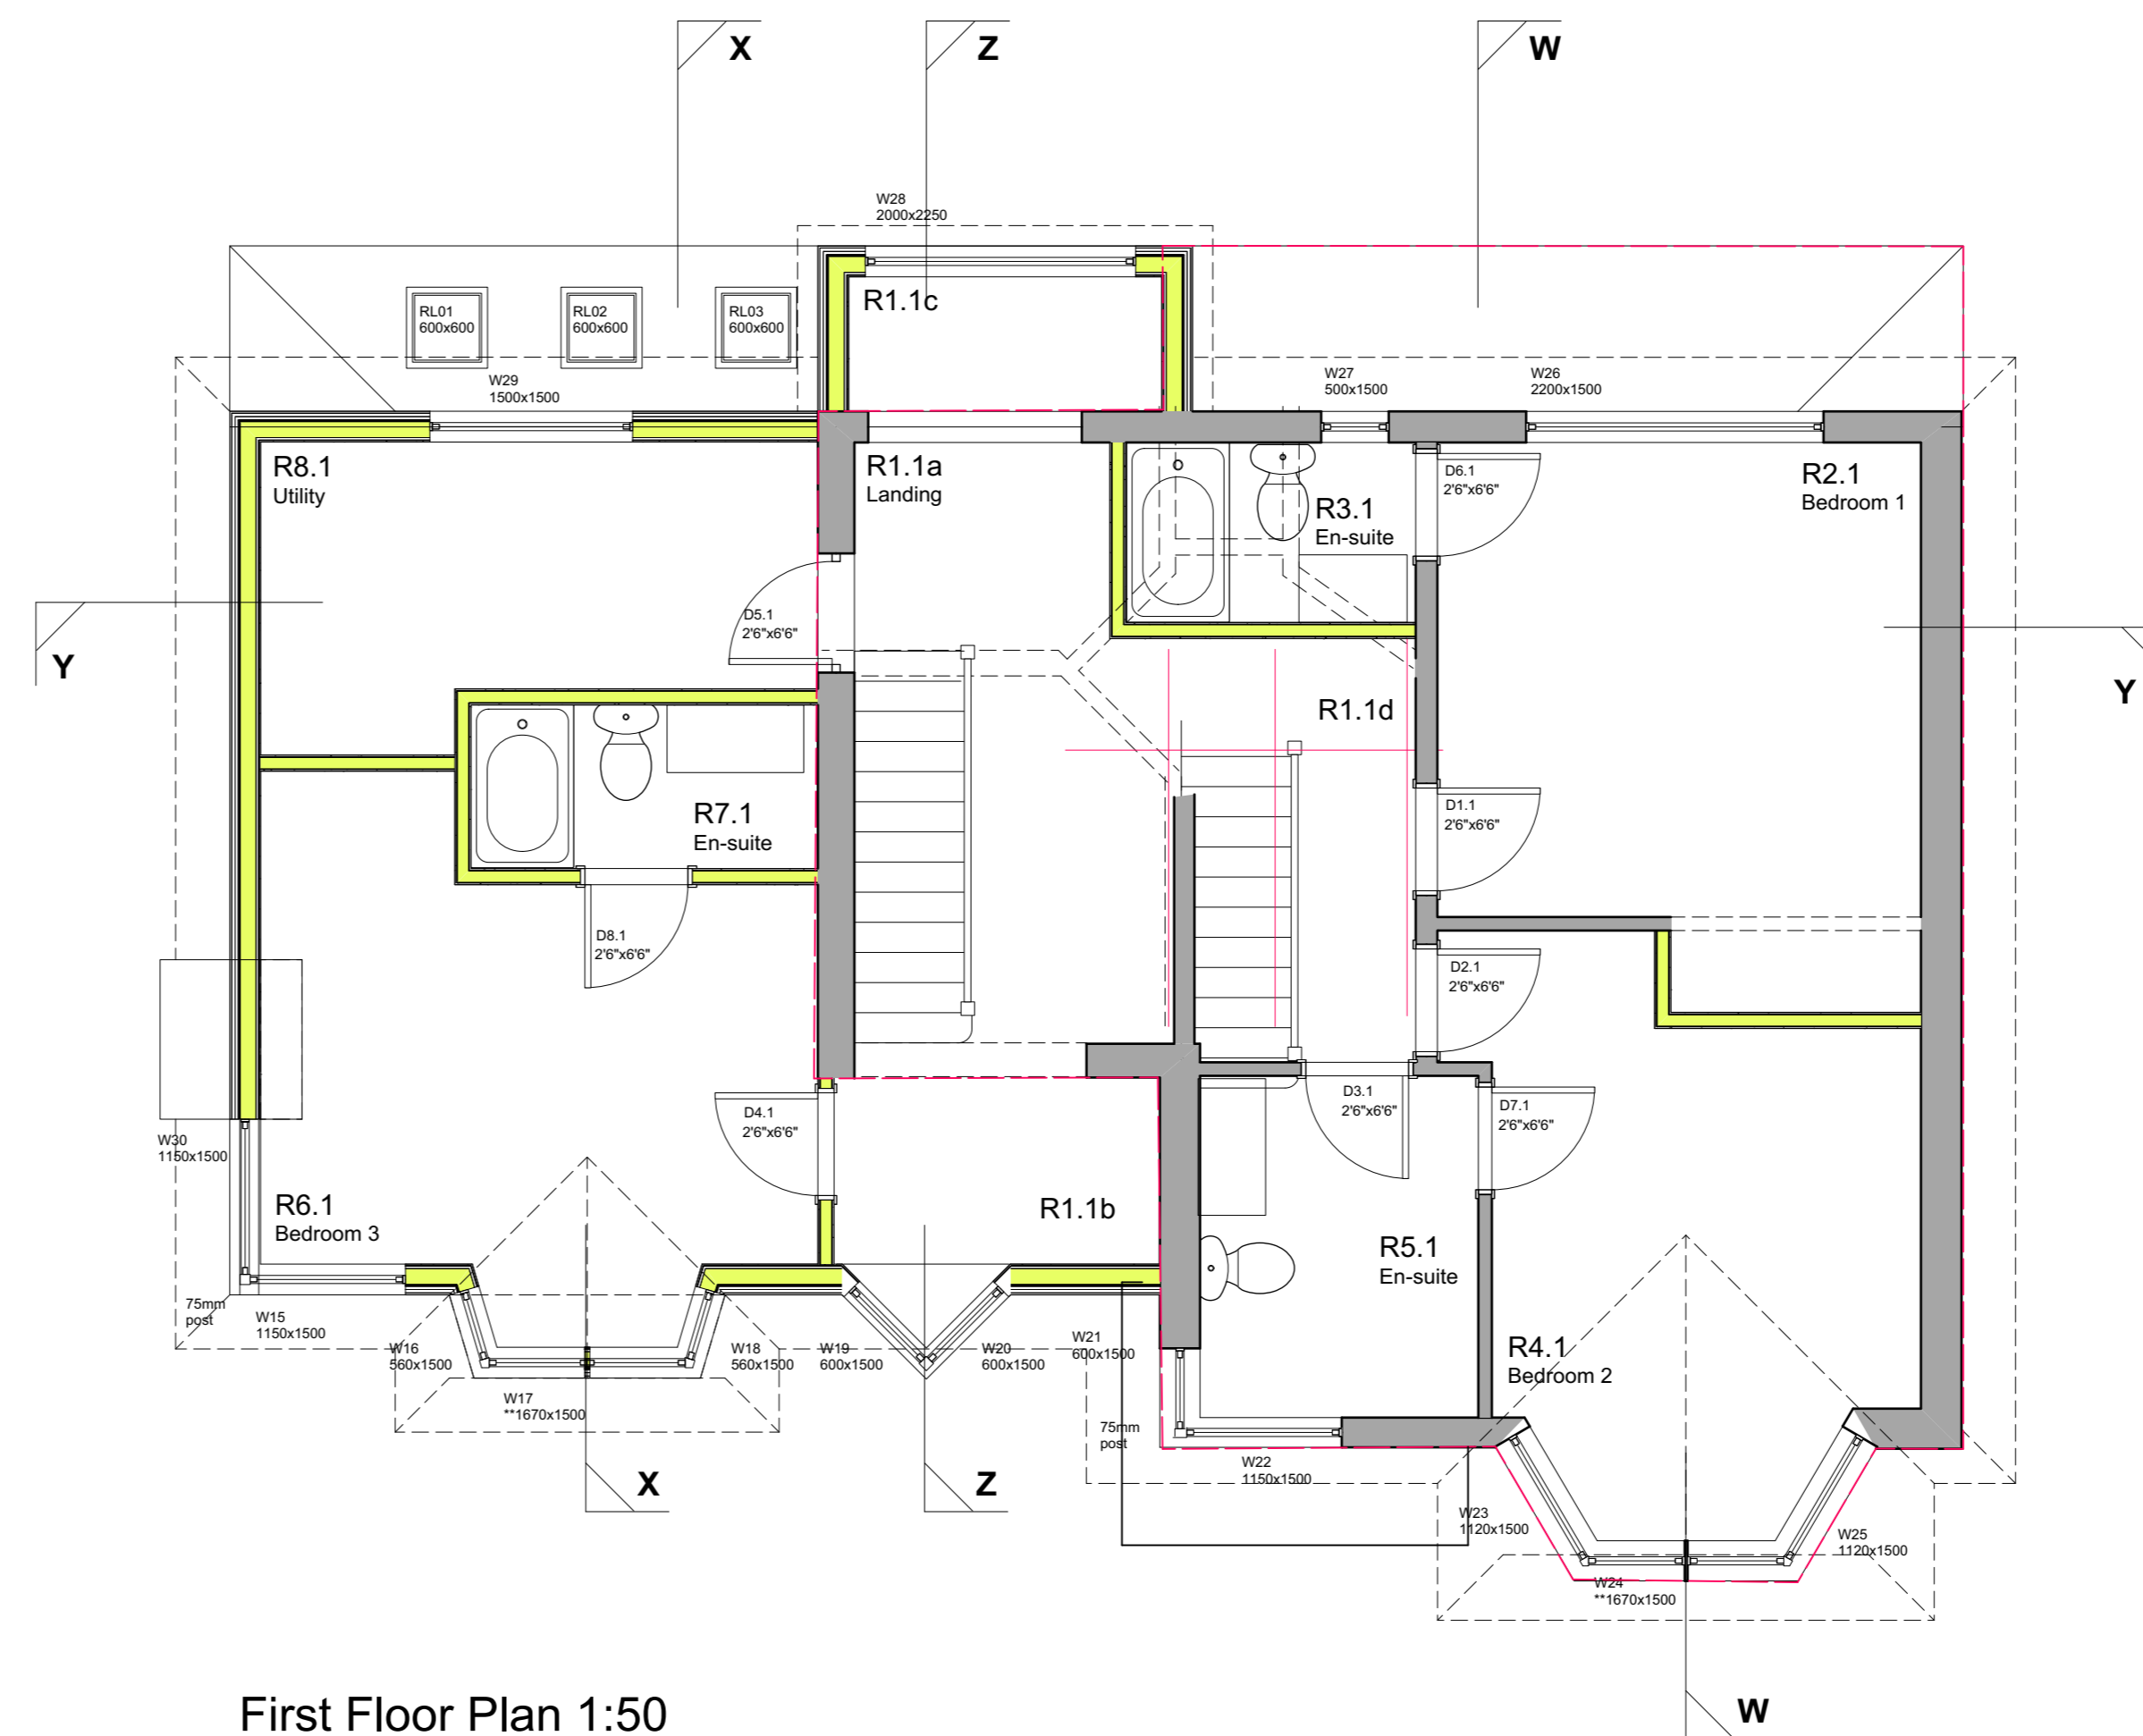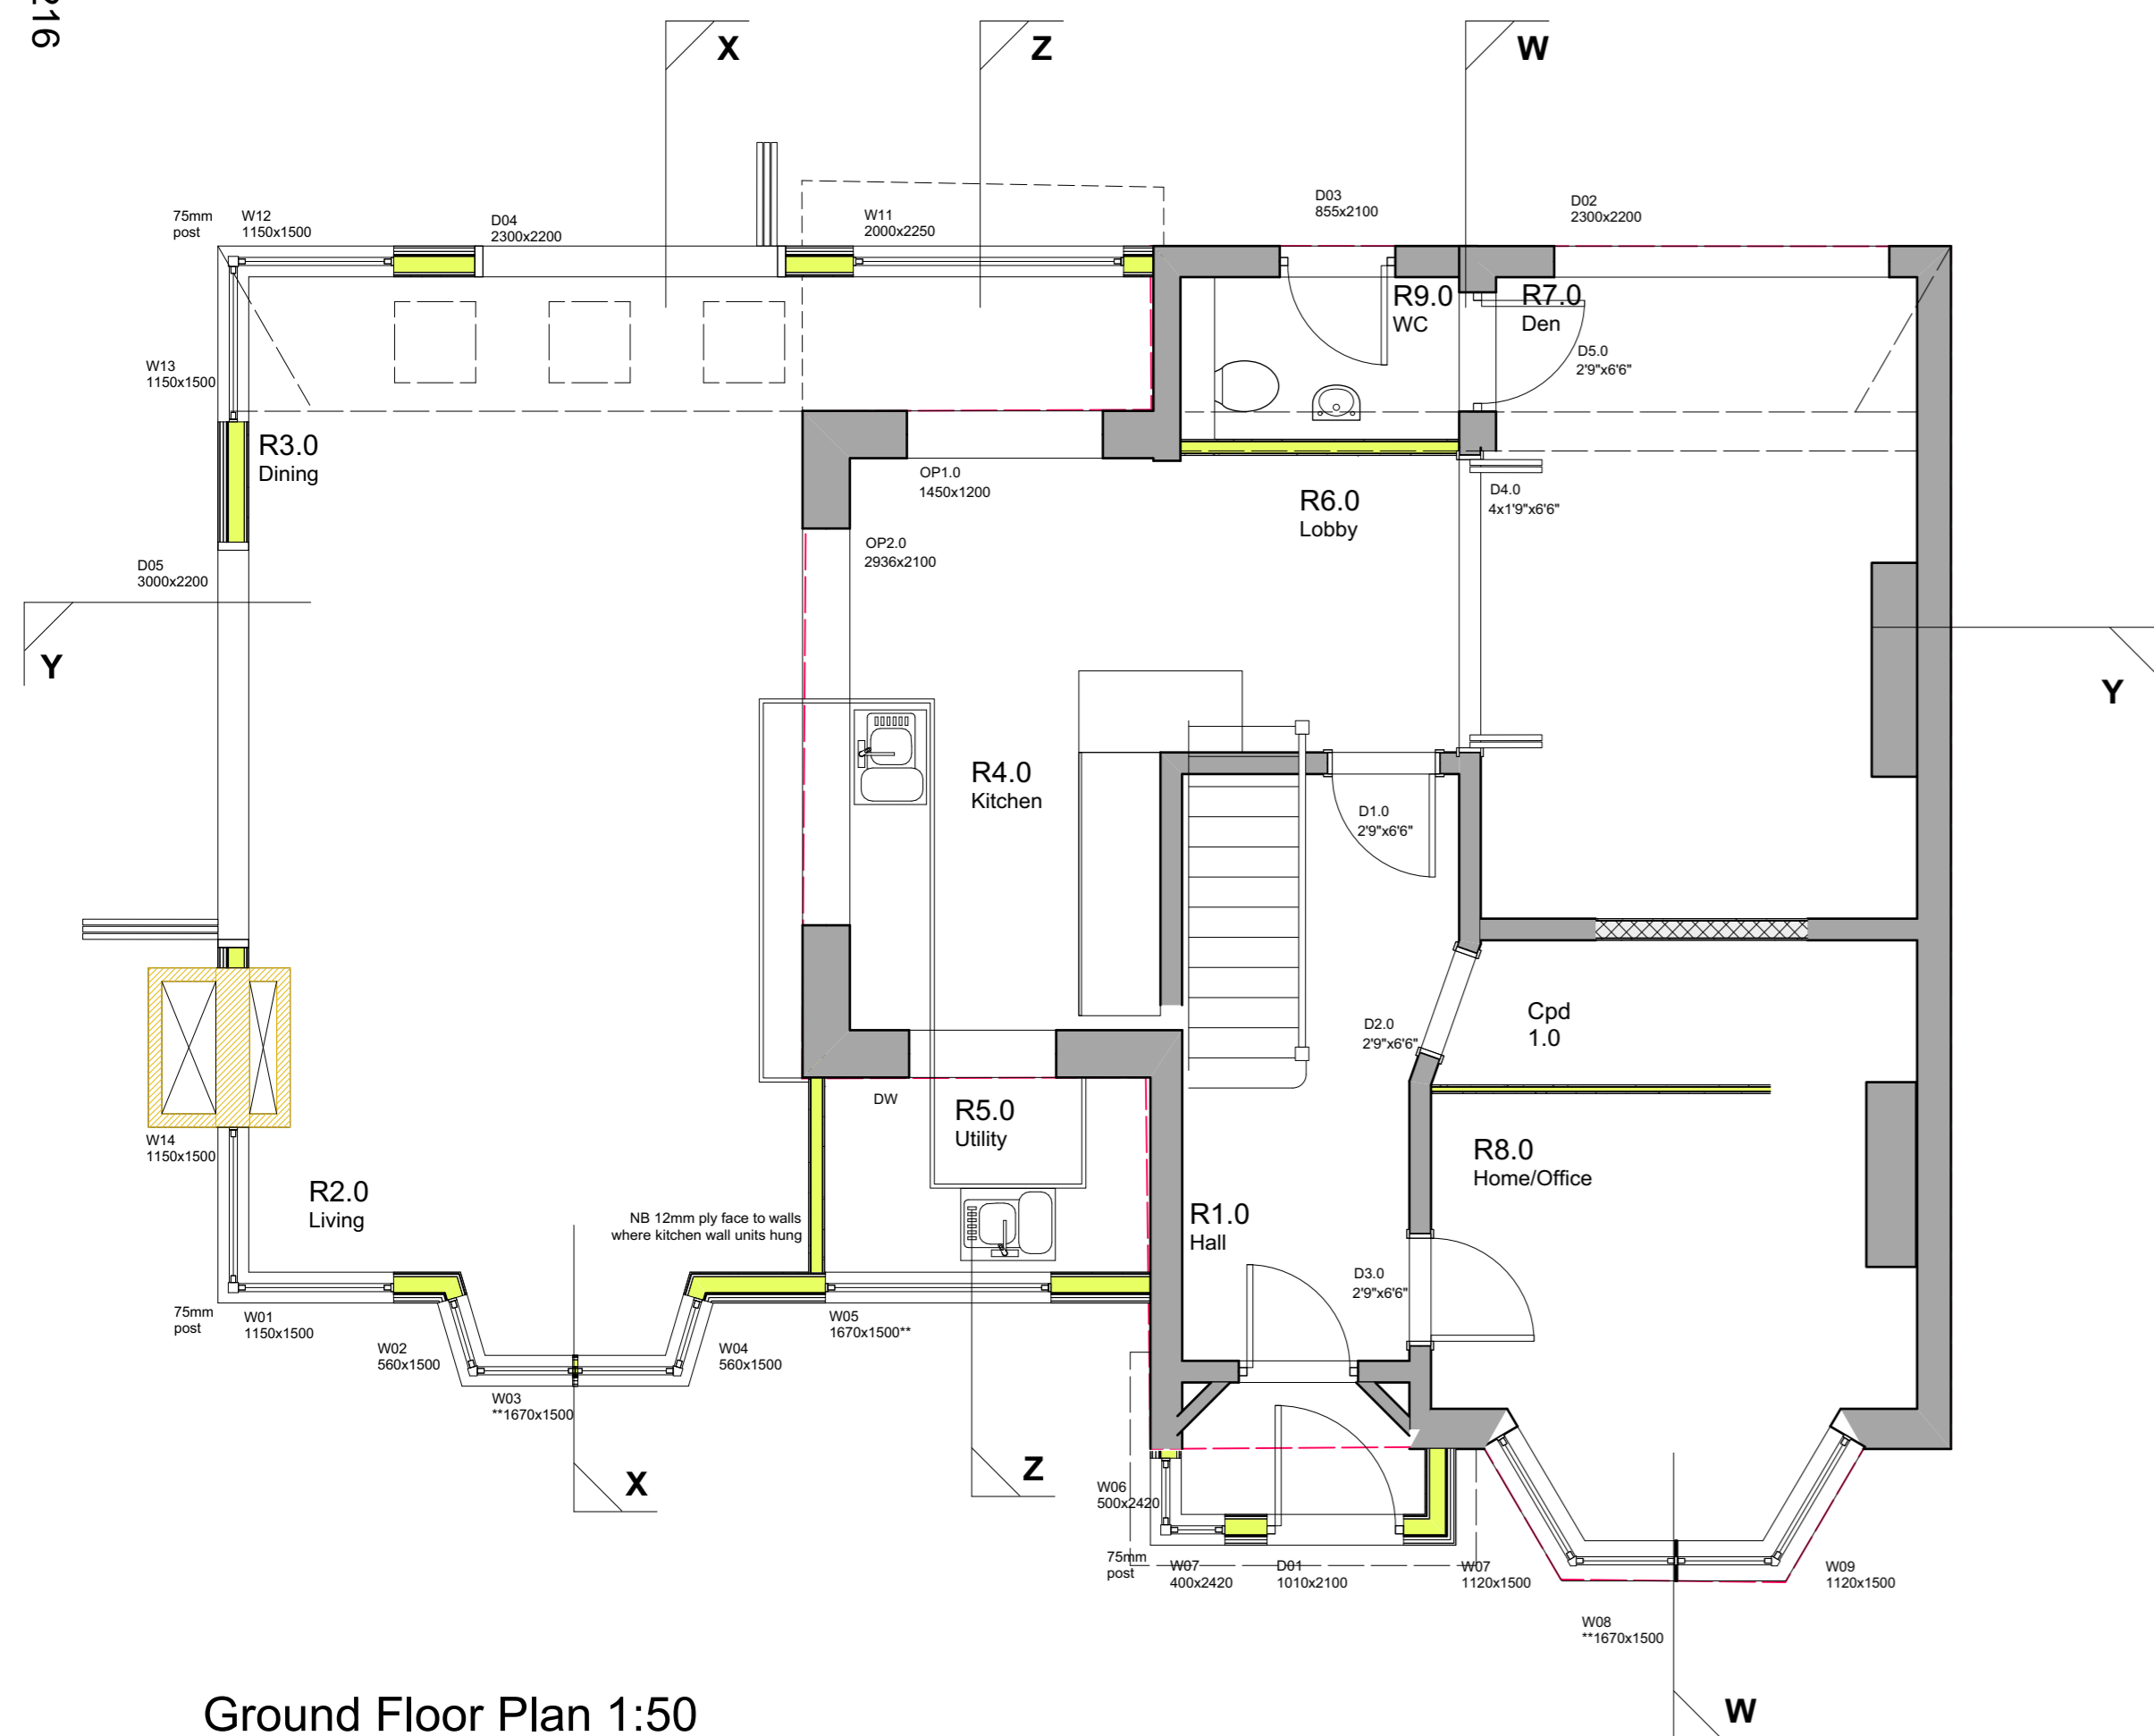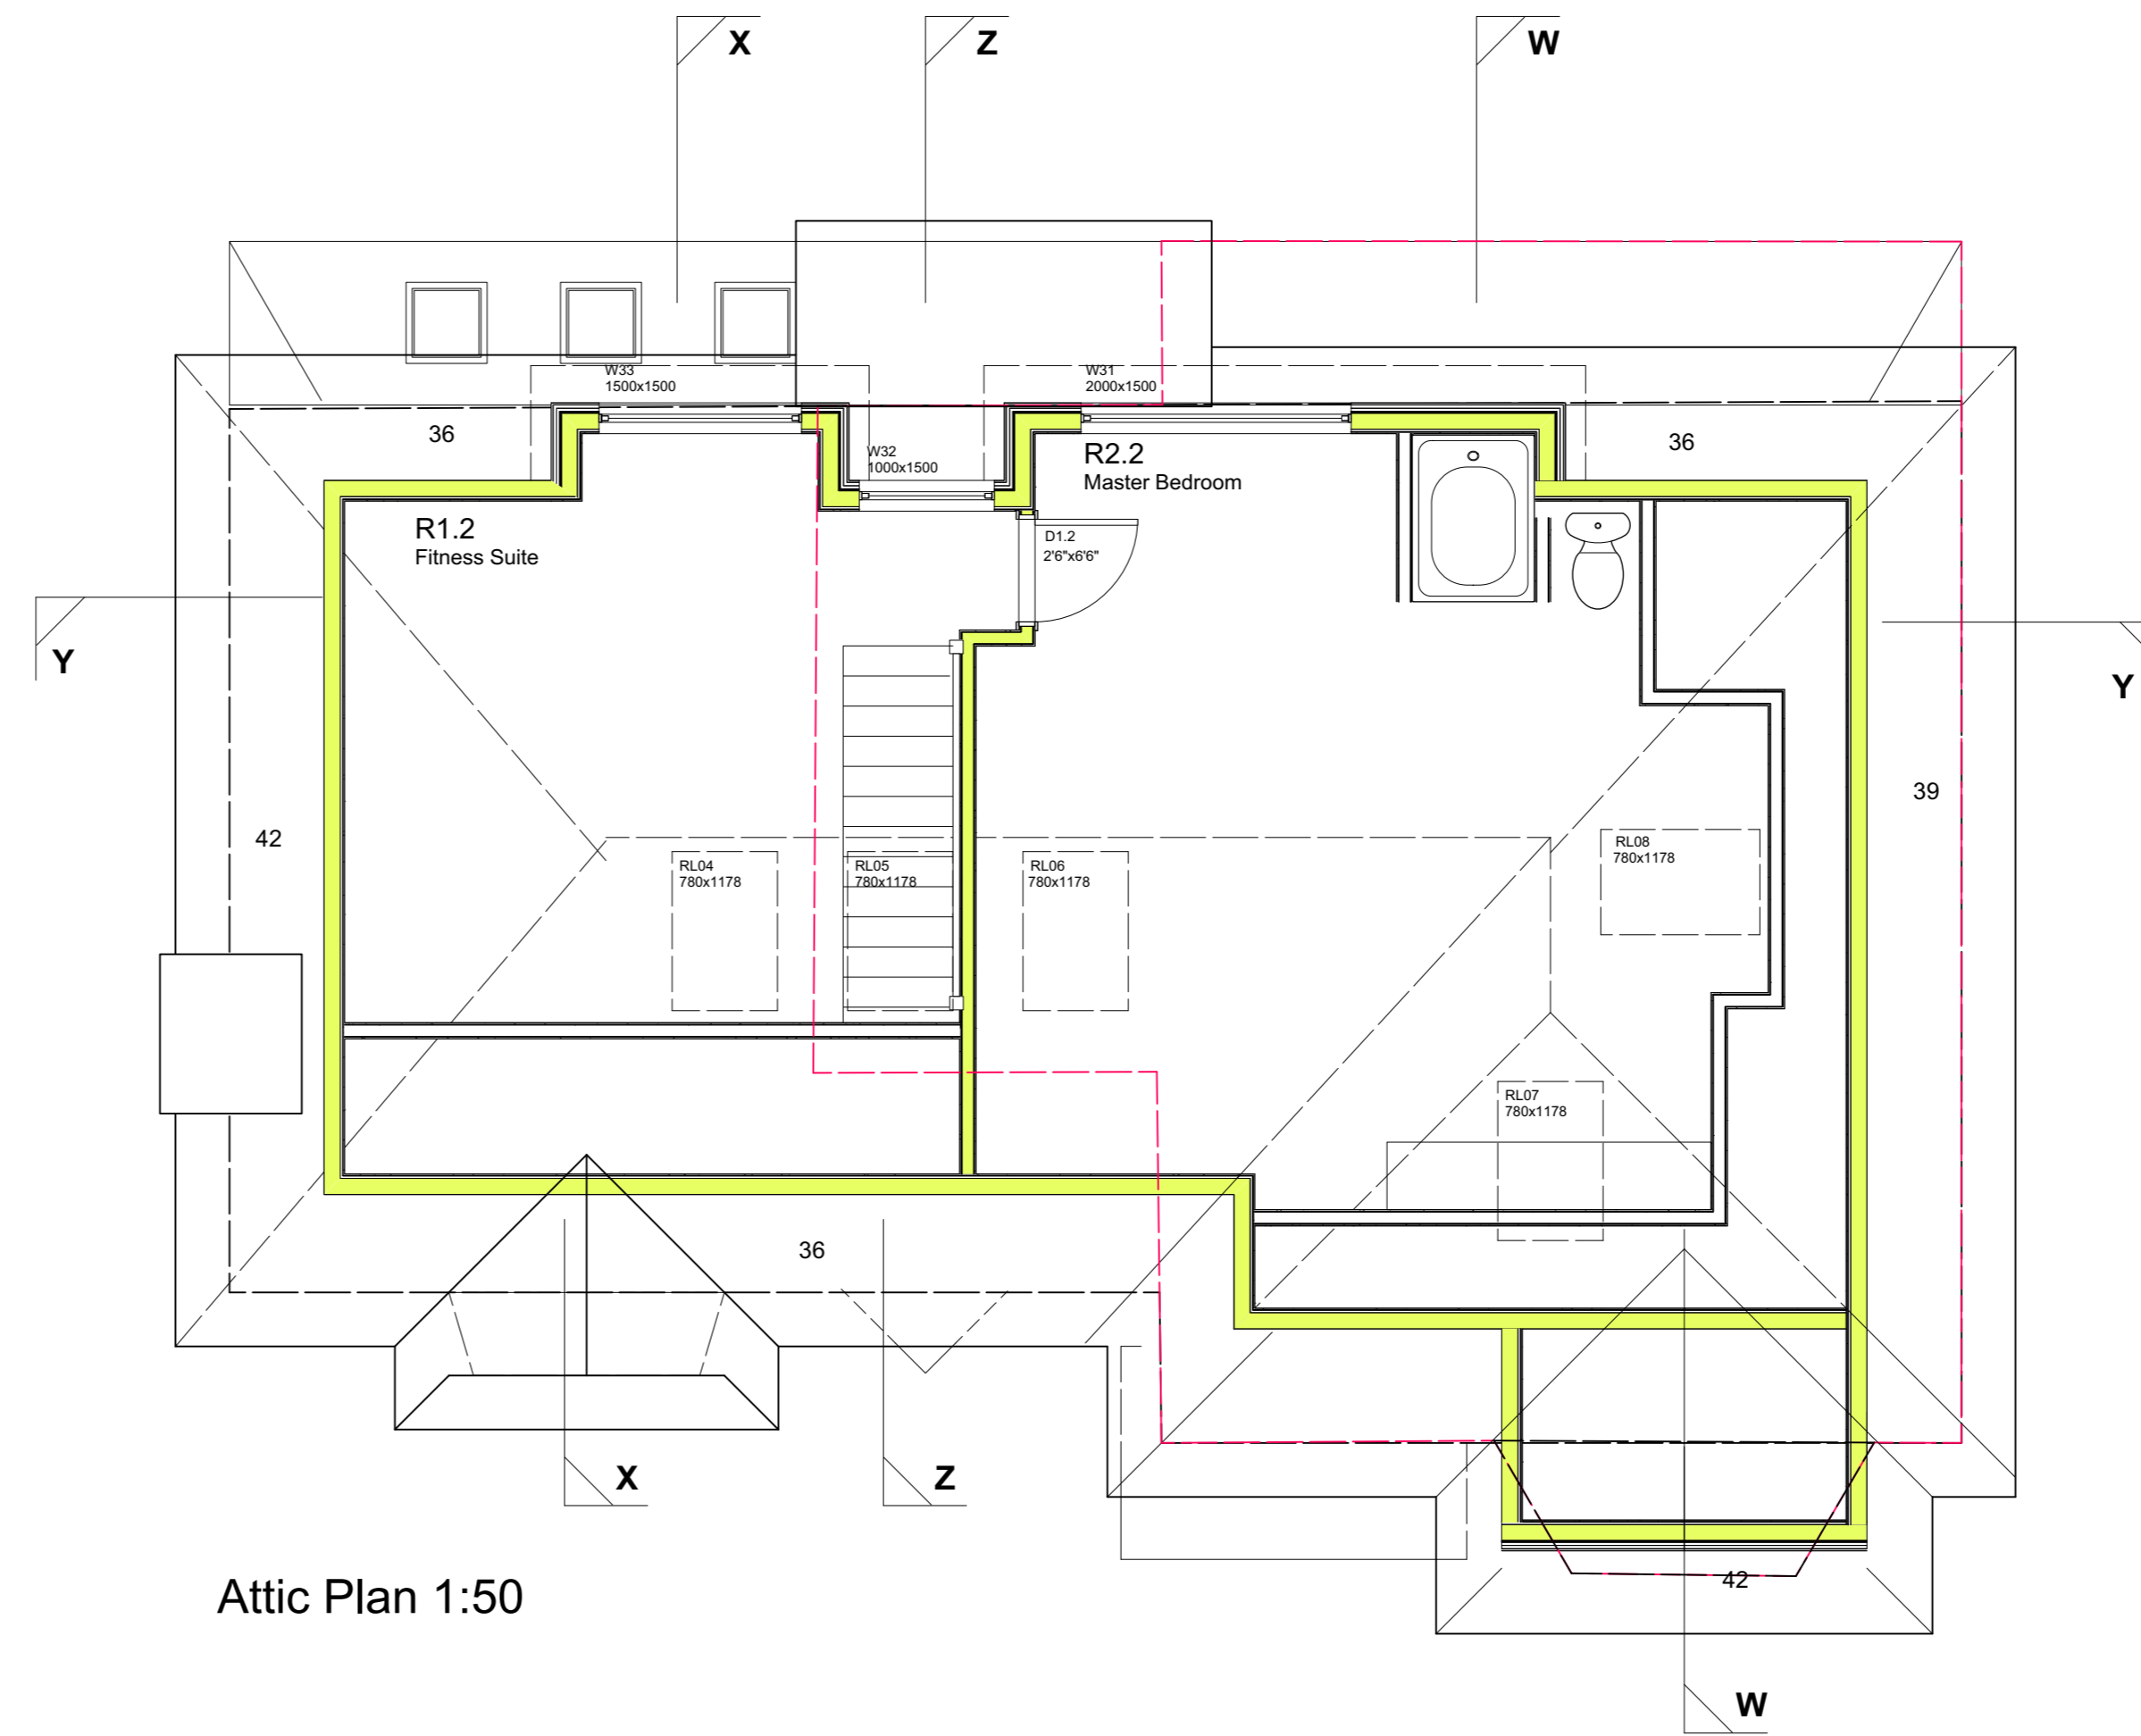

PRELIMINARY

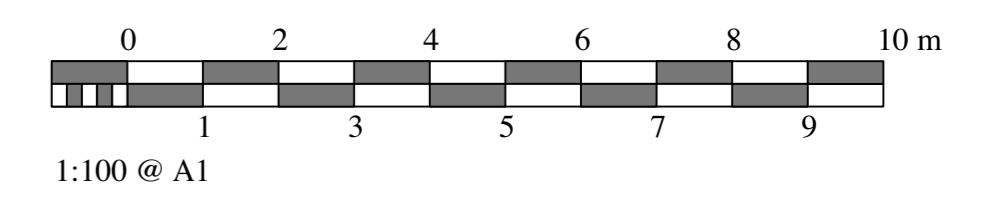

Rev Date Amend Revision  
**Gerald Moore** RIBA, Chartered Architect  
 1 Exmor Crescent Worthing West Sussex BN13 2PL  
 Tel: 01903 609607 Mobile: 07793 00 44 62  
 www.geraldmooreriba.co.uk e-mail: contact@geraldmooreriba.co.uk  
 Client: MR & MRS P LOMBAARD  
 Project: PROPOSED EXTENSION & ALTERATIONS TO 2 WESTCOOMBE AVENUE LONDON SW20 ORQ  
 Drawing: PROPOSED FLOOR PLANS [GENERAL ARRANGEMENT]  
 Drg No: 1628/20/GA/01  
 Scales: 1:50 Date: JUNE 2020  
 Drawn: gm Drwg Size: A1

This drawing is the copyright of Gerald Moore RIBA. The contractor should check all dimensions on site. No dimensions are to be scaled from this drawing except for planning purposes. It is the contractor's responsibility to ensure that all works are in compliance with the current statutory requirements.