




**Proposed Side Elevation** 





**Proposed Side Elevation** 

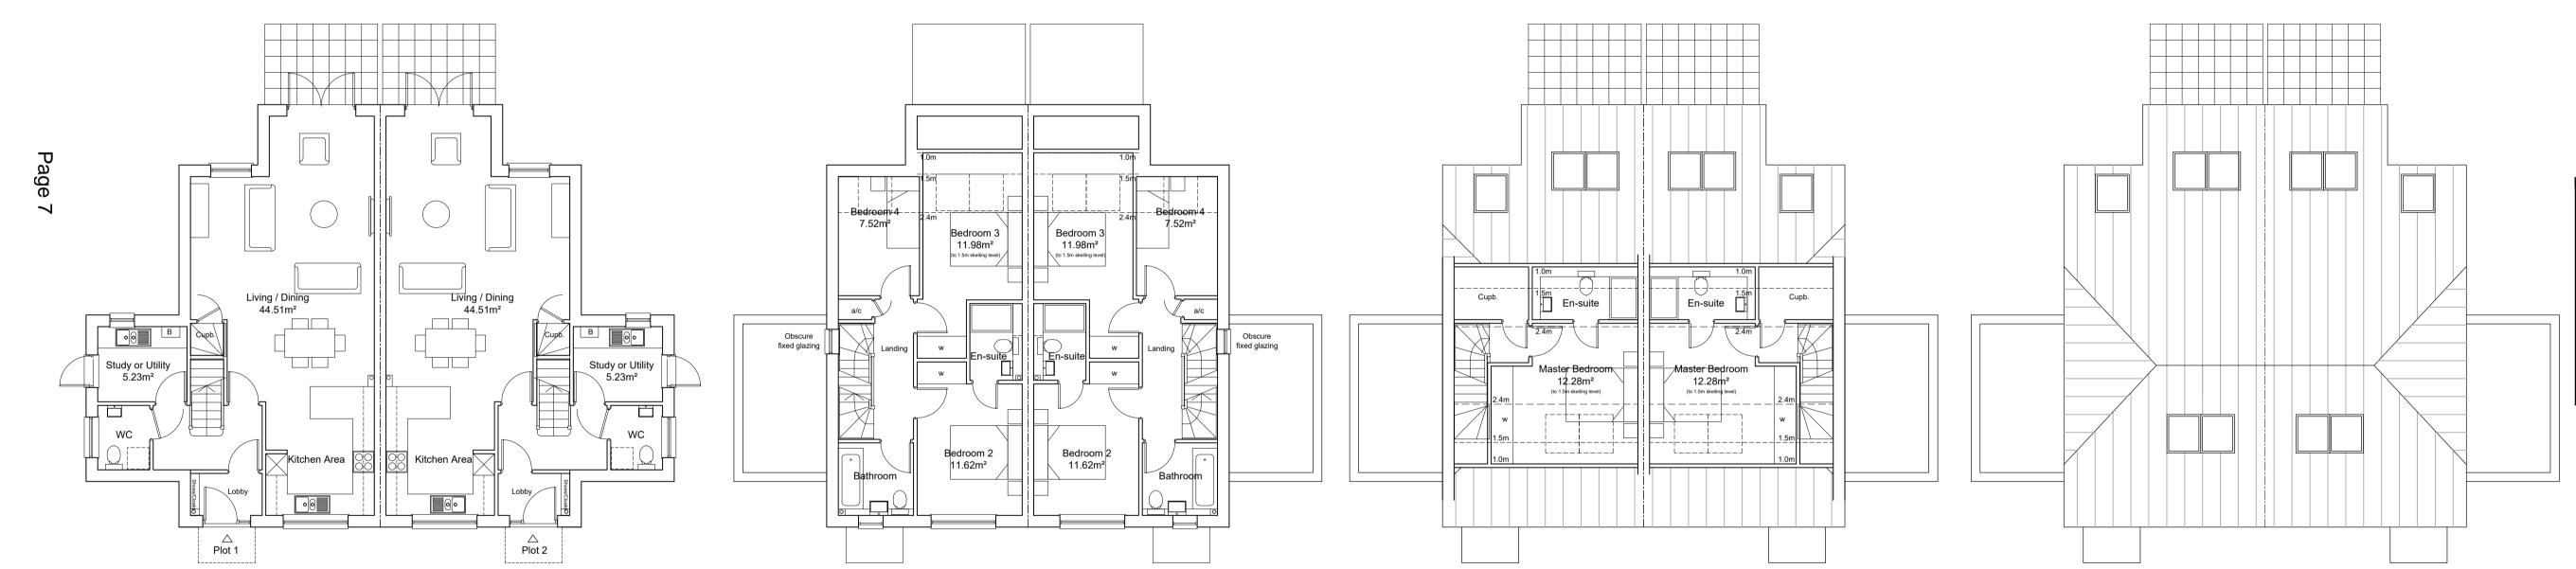

**Proposed Second Floor Plan** 

Proposed First Floor Plan



Proposed Site Section A-A

Ridge height / building profile retained

**Proposed Roof Plan** 

Proposed section through centre of house

Proposed section through staircase

## Schedule of Changes:

- Barn hip raised by 900mm
- Second floor added (increase in internal floor area)
- Rooflights added and amended
- First floor side window repositioned
- Front bathroom window amended
- Internal layout amended
  Elevation changed to brick only
- Green roof omitted

Н	02.12.20	Section added	KE	Ak
 G	18.03.20	Roof Plan added	KE	Ak
F	15.01.20	First floor level window amendment	JT	KE
Ε	15.01.20	Green roof removed, material amendments	JT	KE
D	13.01.20	Design Amendments	JT	KE
С	15.03.18	Rooflight raised to 1.5m from FFL	SLG	SLG
В	26.10.17	Planning amendments	SLG	Ak
Α	24.10.17	Planning Submission	SLG	Ak
Rev	Date	Revision Details	Dr	Cł



76 Great Suffolk Street London, SE1 0BL T 0207 928 2773 E london@ecearchitecture.com Brooklyn Chambers, 11 Goring Road Worthing, West Sussex, BN12 4AP ristol: Westworks, St. Nicholas House 31-34 High Street, Bristol, BS1 2AW T 0117 315 8557 E bristol@ecewestworks.com

ECE Architecture

Client's Name Fairmile Homes

Garage Site Barnes End, New Malden, KT3 6PB

Plots 1 & 2 Proposed Floor Plans & Elevations

1:100 @ A1 / 1:200 @ A3

				40		
2	4	6	8	10		
Drawn		Checked		Date		
	AK		26.09.17			
	Drawi	ng No		Rev		
	B-	02		Н		
	2	Che A	Checked	Checked  AK  26.0		

**APPROVAL** 

CAD Plot date: 2/12/2020 - 10:32:50 6479b site\_barnes end.dwg

**Proposed Ground Floor Plan** 

This page is intentionally left blanl