

Existing Block Plan



Proposed Site Layout

Accommodation Schedule		
Plot 1	3-Bedroom House	112.4 m ²
Plot 2	3-Bedroom House	112.4 m ²
Total	2no. Dwellings	
4	allocated car parking spaces	
4	secure cycle spaces	

Rev	Date	Revision Details	Dr	Ch
E	15.03.18	Rooflights raised to 1.5m from FFL	SLG	SLG
D	29.01.18	Pedestrian link removed	SLG	SLG
C	30.10.17	Amended to Accom comments	SLG	AK
B	26.10.17	Planning amendments	SLG	AK
A	24.10.17	Annotation to turning head amended	SLG	AK

ECE Architecture
 www.ecearchitecture.com

London: 76 Great Suffolk Street, London, SE1 0BL
 T 0207 928 2773 E london@ecearchitecture.com

Sussex: Brooklyn Chambers, 11 Goring Road, Worthing, West Sussex, BN12 4AP
 T 01903 248777 E sussex@ecearchitecture.com

Bristol: Westworks, St. Nicholas House, 31-34 High Street, Bristol, BS1 2AW
 T 0117 315 8557 E bristol@ecearchitecture.com

Client's Name
Fairmile Homes

Job Title
Garage Site
Barnes End, New Malden, KT3 6PB


Drawing Title
Plots 1 & 2
Site Plan - Floor Plan - Elevation

Scale
1:200 @ A1 / 1:400 @ A3

Drawn	Checked	Date
SLG	AK	21.09.17

Job No	Drawing No	Rev
6479	B-01	E

Status
APPROVAL

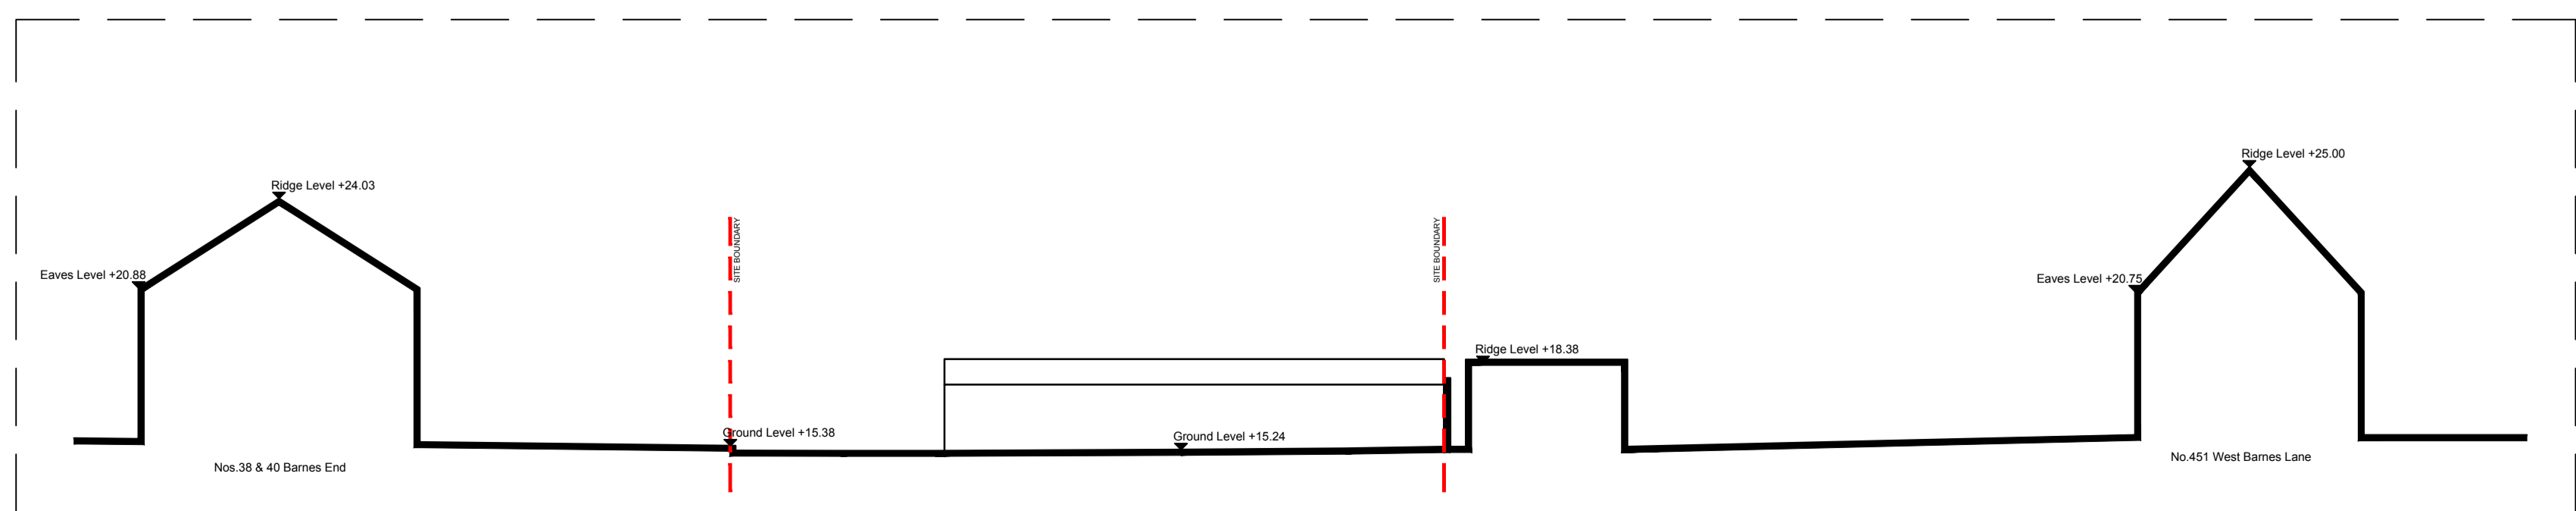

Existing Site Section A-A

This page is intentionally left blank