


Elevation drawing based on topographical survey by Technics Feb 2020
(rear elevations of nos. 28 and 30 interpolated from front elevation and site plan)

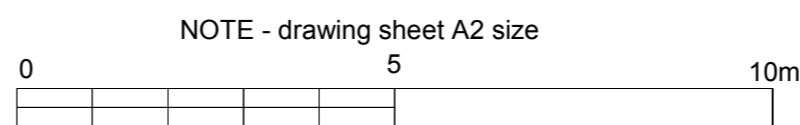

Revisions : B - Eaves height reduced by 300mm

<p>BRIAN SMITH R.I.B.A. Chartered Architect</p> <p>Suite 1, Barry House, 20-22 Worple Road, Wimbledon, London SW19 4DH Telephone: 020 8947 0088 Fax: 020 8947 6827</p>	<p>Client :</p>	<p>Scale : 1:100 Date : May 2020 Drawn :</p>	<p>Copyright</p> <p>Drawing title : FRONT + REAR ELEVATIONS AS PROPOSED</p>
	<p>Job title :</p> <p>30 Lancaster Gardens, London SW19</p>	<p>579 A</p>	<p>7 E</p>

This page is intentionally left blank