

London Borough of Merton
 100 London Road
 Morden
 Surrey
 SM4 5DX

Scale 1/1250

Date 11/3/2014


44 Kenilworth Avenue

This map is based on Ordnance Survey material with the permission of Ordnance Survey on behalf of HMSO. Unauthorised reproduction infringes Crown Copyright and may lead to prosecution or Civil proceedings. London Borough of Merton 100019259. 2012.

DEVELOPMENT CONTROL


By the Council of the London Borough of Merton
 on 7 March 2014
 at the Merton Council Chamber, 100 Victoria Road, Merton, London SW19 1NU

AMENDED

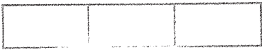


- 7 MAR 2014

LONDON BOROUGH OF MERTON

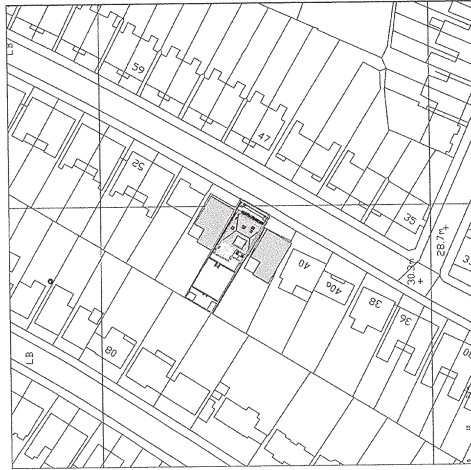

2 PROPOSED SITE PLAN
 SCALE 1:500

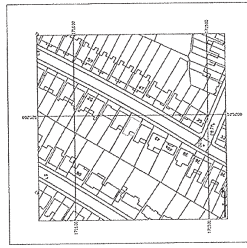


1 PROPOSED LOCATION PLAN
 SCALE 1:500

DATE: 07/03/14
 DRAWN BY: [Name]
 CHECKED BY: [Name]



144 KENILWORTH AVE
 PROPOSED SITE PLAN
 144 KENILWORTH AVE, MERTON
 DATE: 07/03/14
 DRAWN BY: [Name]
 CHECKED BY: [Name]
 ATTOL LTD
 11002 ROAD, BARNET, LONDON N4 9JG
 TEL: 0208 441 1111

Do not scale from drawing except for I/Ps purposes.
 All dimensions are to be checked on site.
 © Copyright of this drawing and its contents remain with ATTOL LTD.

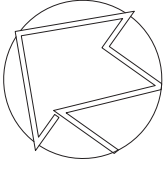


A ISSUED FOR PLANNING 13/12/2013
 Rev No: Revision: Date:



Project Name: 44 KENILWORTH AVE
 Title: EXISTING BASEMENT PLAN
 Scale: 1:150(A1) Stage: PLANNING
 Date: 1 DEC 2013 Revision: A
 Dwg No: 2282 10 00

ATTOL LTD.
 1-020 795 795 / 7924 2855
 e- info@attol.co.uk

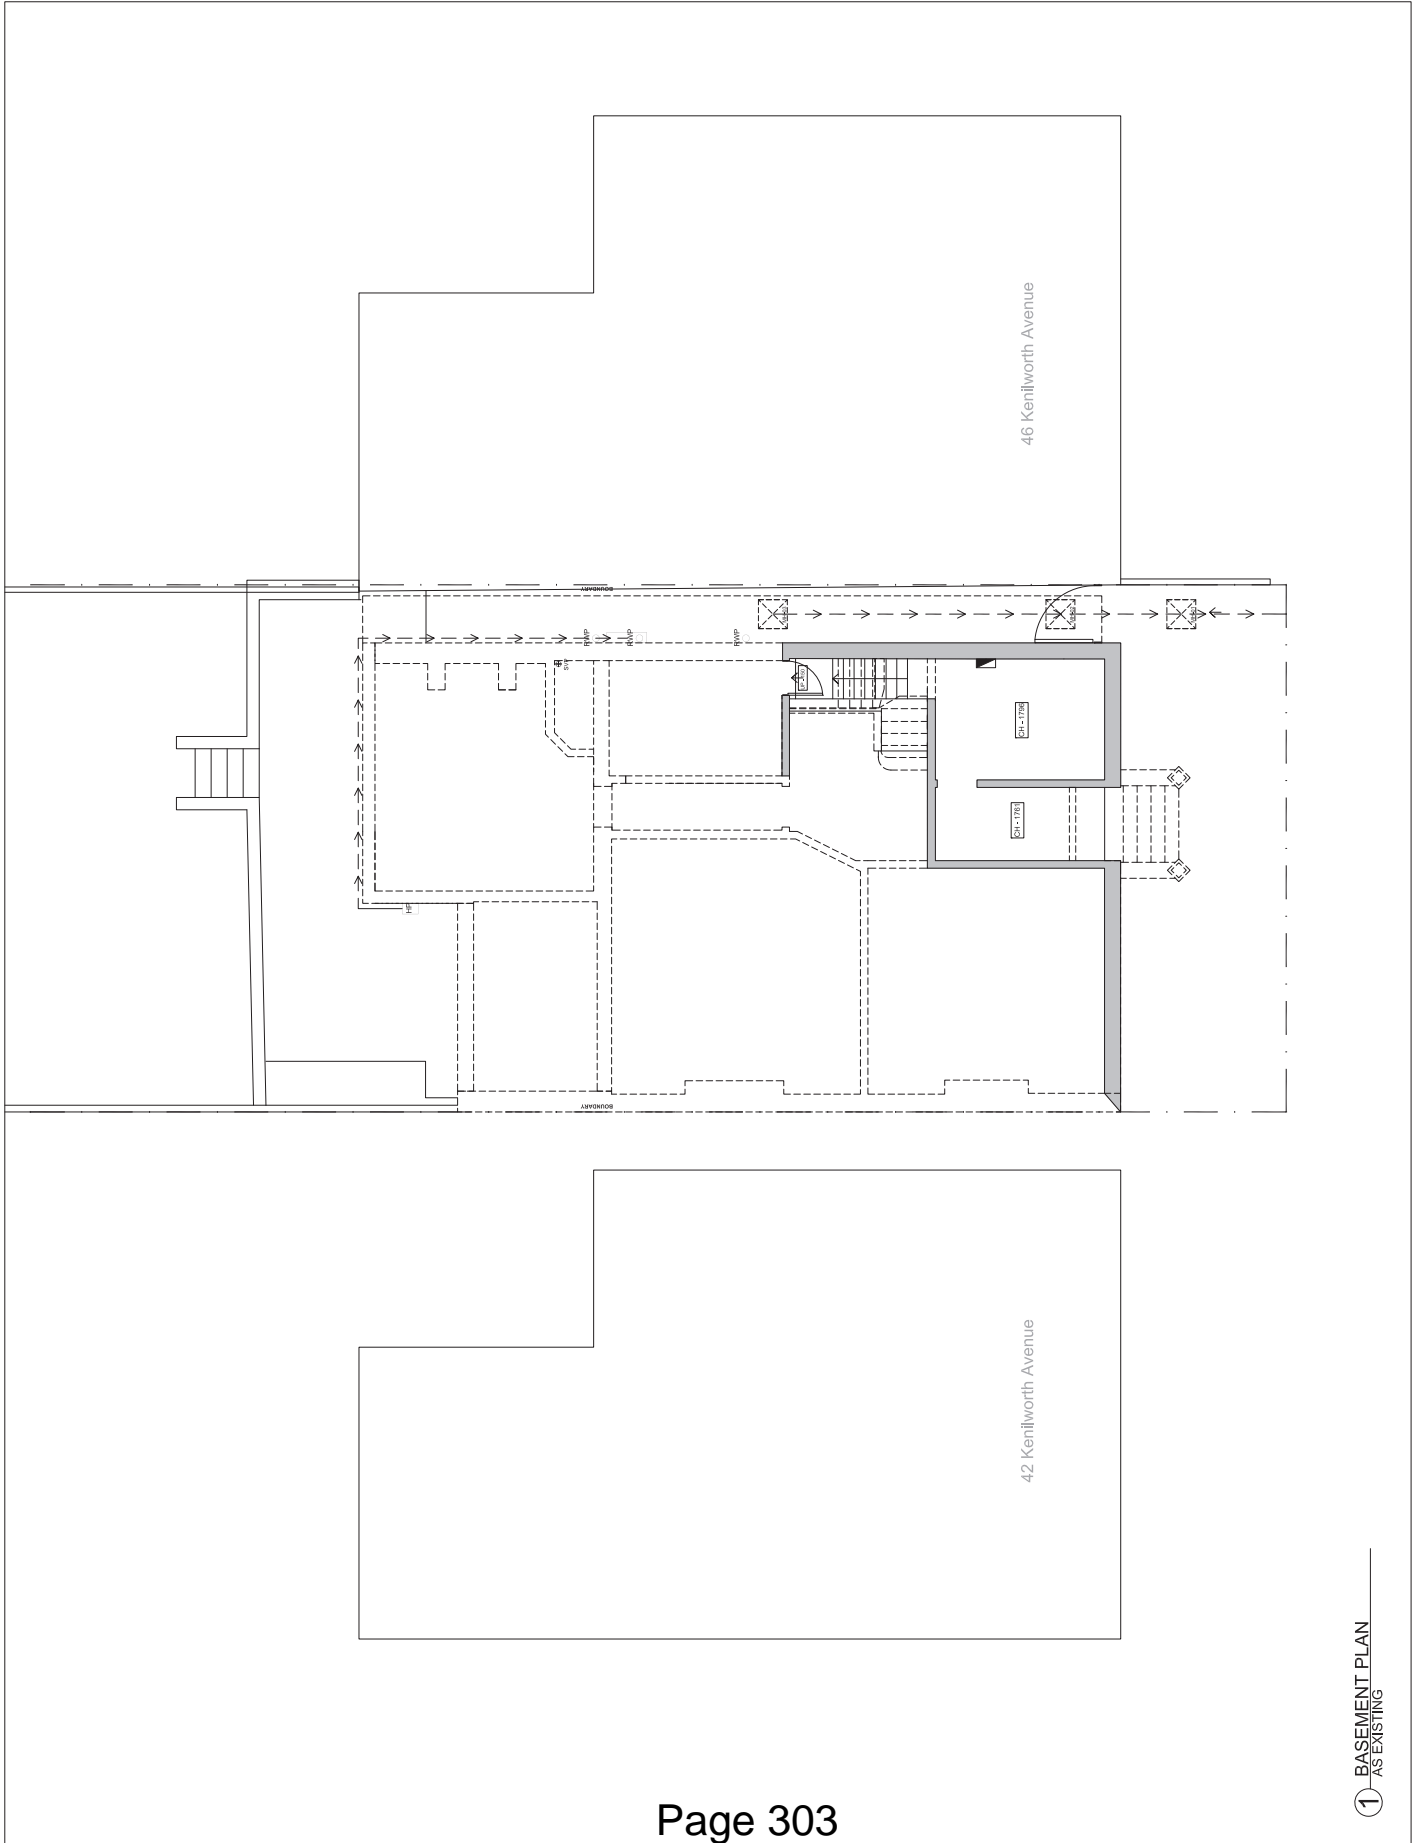

1 BASEMENT PLAN AS EXISTING



THE INFORMATION CONTAINED HEREIN IS FOR GUIDANCE ONLY AND DOES NOT CONSTITUTE A CONTRACT. THE CONTRACTOR SHALL BE RESPONSIBLE FOR VERIFYING ALL DIMENSIONS AND CONDITIONS PRIOR TO CONSTRUCTION.



AMENDED



- 6 MAR 2014

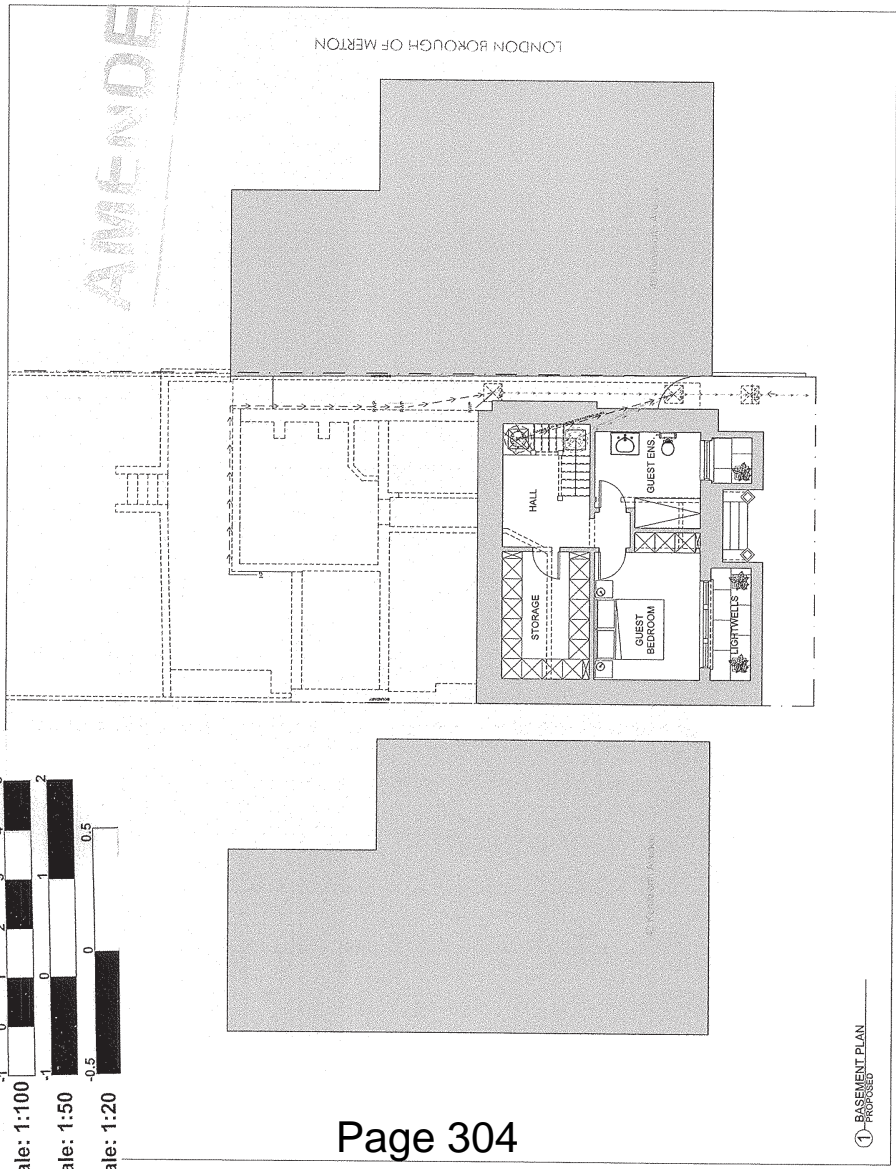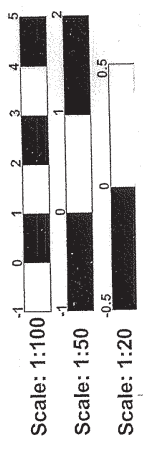


PROJECT INFORMATION
 A. SHEET NO. 11/001
 B. DATE: 11/03/13



PROJECT: 44 KENILWORTHAVE
 PROPOSED BASEMENT PLAN
 DATE: 11/03/13
 DRAWN BY: B
 CHECKED BY: B
 SCALE: 2282 12 00
 11/03/13 11:00 AM
 11/03/13 11:00 AM

① BASEMENT PLAN PROPOSED

See our standard conditions of sale for full details.
 The copyright in this drawing is owned by ATTOL LTD.
 © Copyright of this drawing is owned by ATTOL LTD.

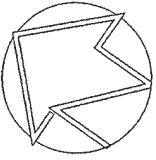

AMENDED

- 7 MAR 2014



LONDON BOROUGH OF MERTON

07532254
 04022514
 07532254
 04022514
 07532254
 04022514




PROJECT: 144 KENILWORTH AVE
 TITLE: 1 GROUND_FLOOR_PLAN
 DATE: 11/05/11
 DRAWN: PLANNING
 CHECKED: C
 DATE: 1 DEC 2013
 SCALE: C
 NO: 2282 12 01

ATTOL LTD.
 1-020-7946-3332 F-020-7946-2233
 E-INFO@ATTOL.CO.UK

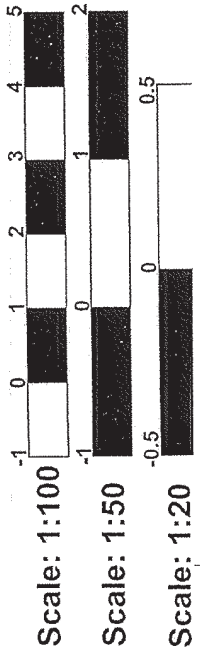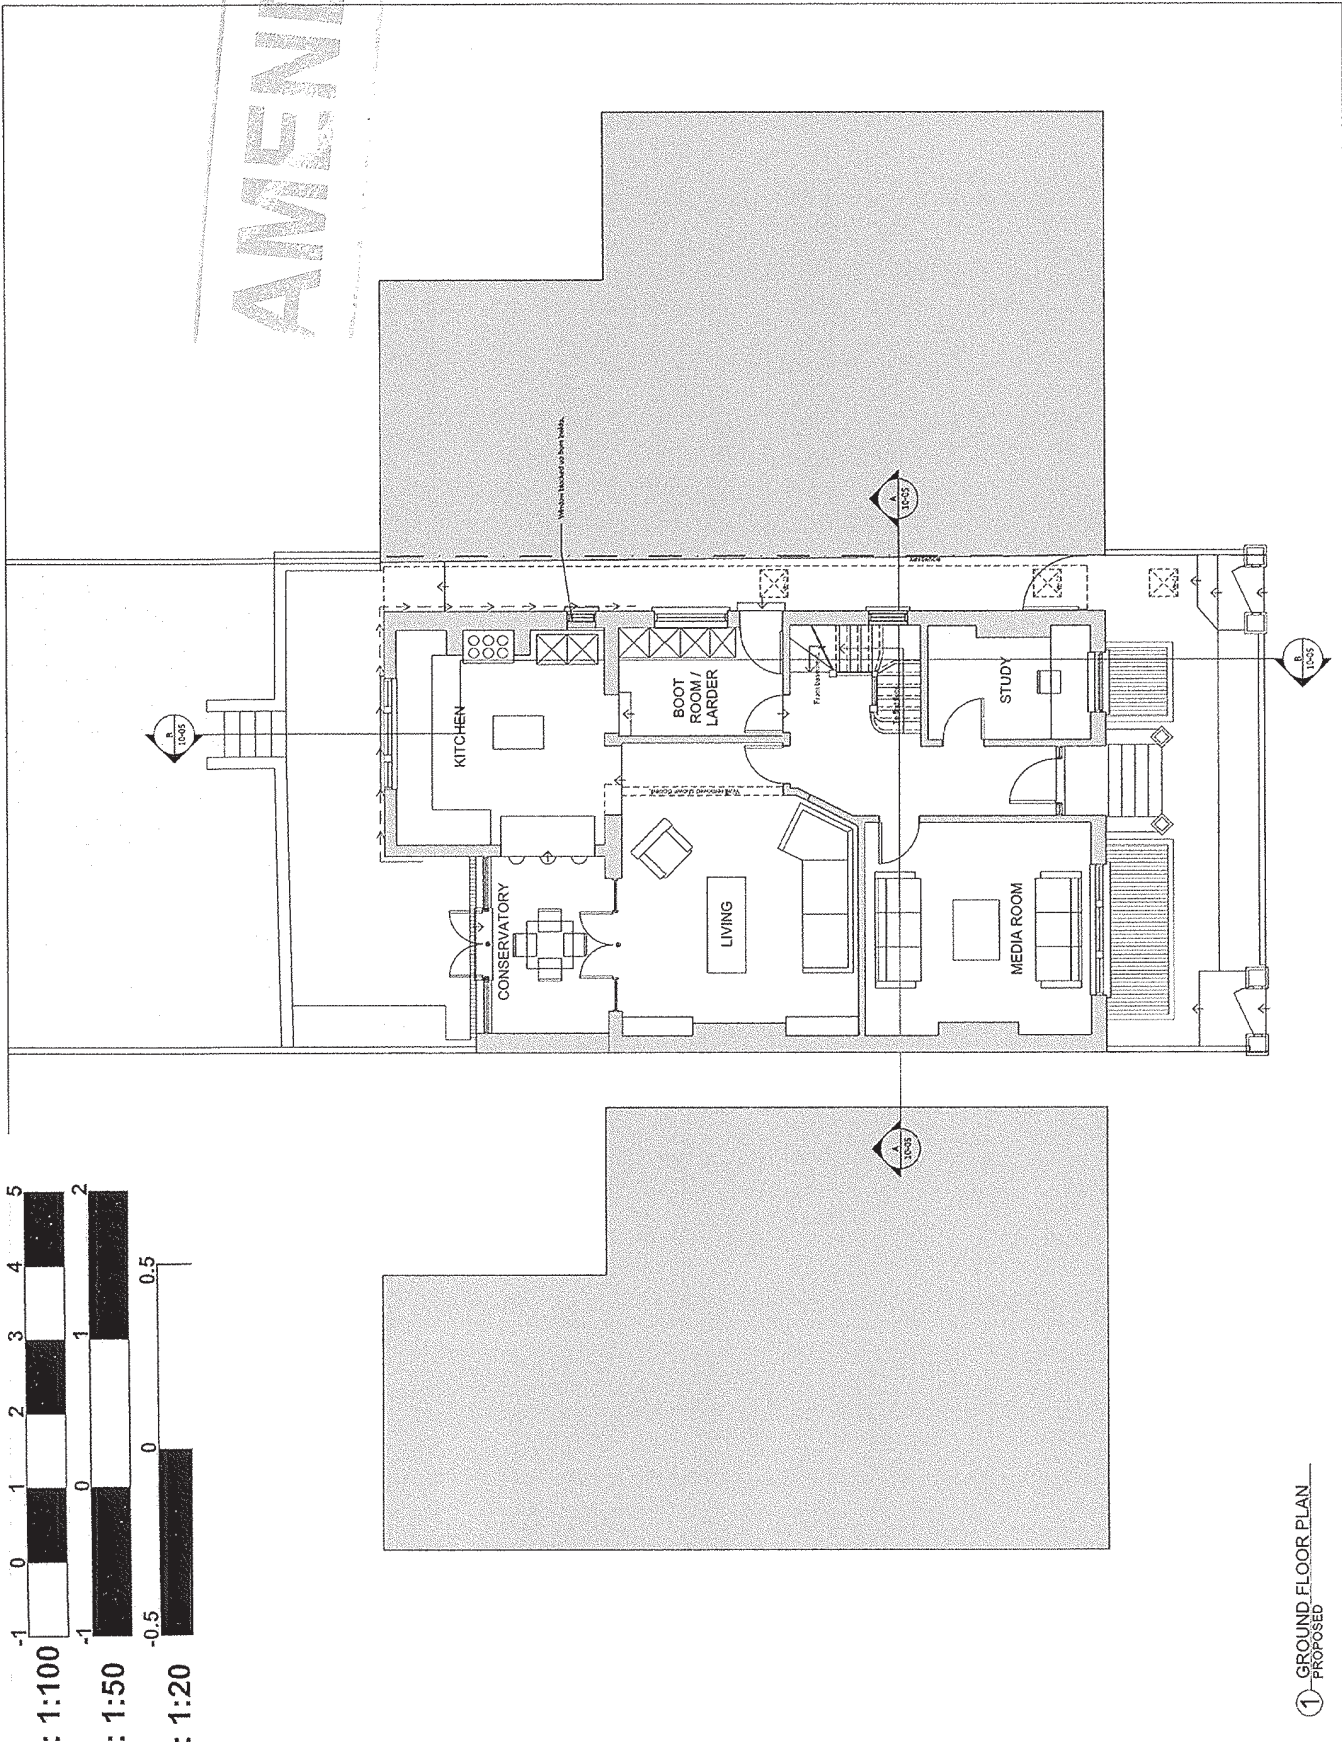


1 GROUND FLOOR PLAN
 PROPOSED

Scale: 1:100
 Scale: 1:50
 Scale: 1:20

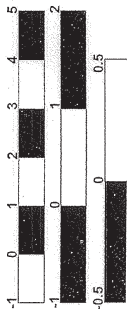

AMENDED

LONDON BOROUGH OF MERTON
 - 7 MAR 2014

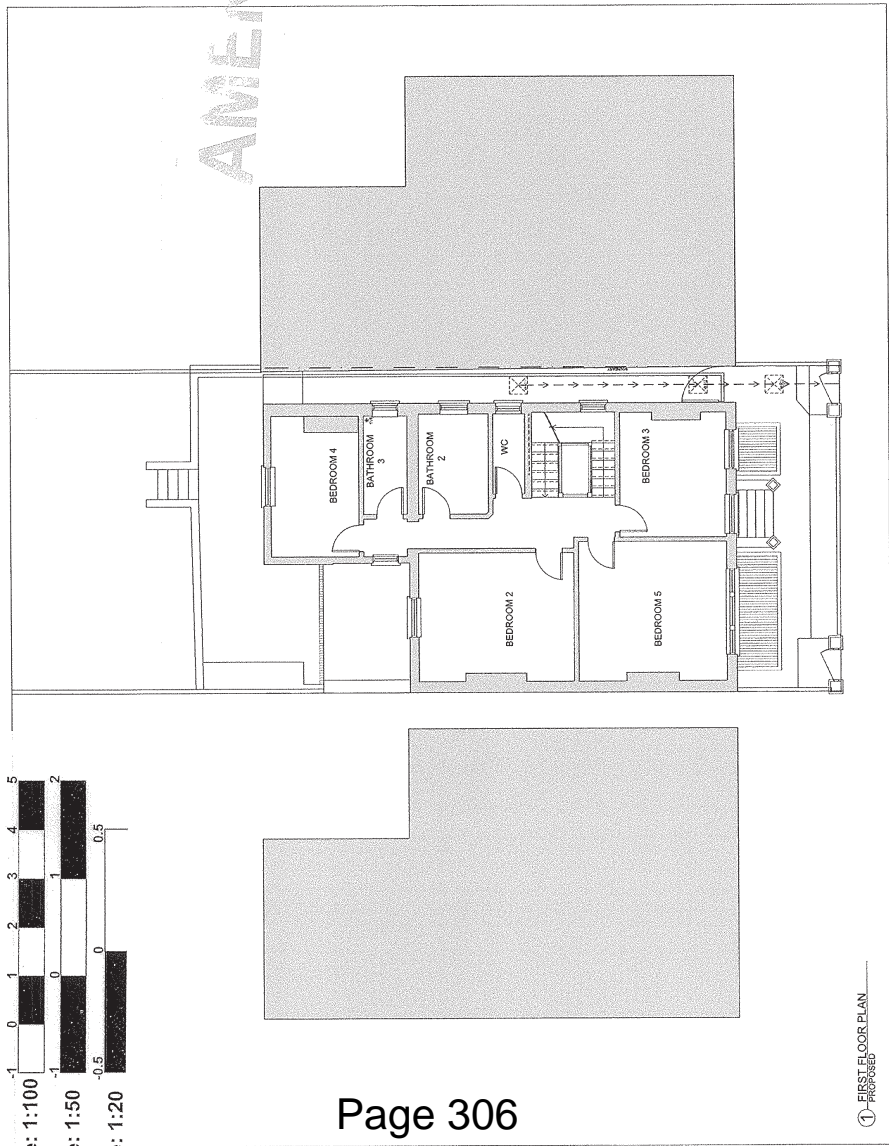


① FIRST FLOOR PLAN
 PROPOSED

- UNAPPROVED
- APPROVED
- REVISED
- AMENDED
- DELETED



14, HULL WORTH AVE
 PROPOSED
 FIRST FLOOR PLAN
 DATE: 15/06/13
 SET: 10/02/2013
 DRAWN: 2282
 CHECKED: 12_02

© Copyright of the drawings and the contents remain with ATTOL, UK.
 The Contractor is to check all dimensions and report any discrepancies
 before construction starts.
 All dimensions are in millimeters unless otherwise stated.


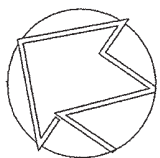


AMENDED



- 7 MAR 2014

LONDON BOROUGH OF MERTON

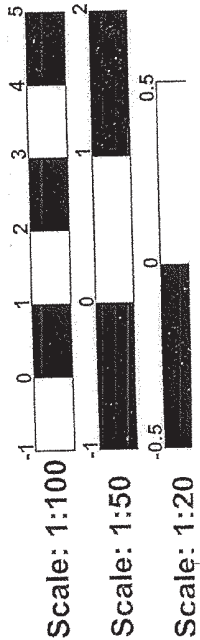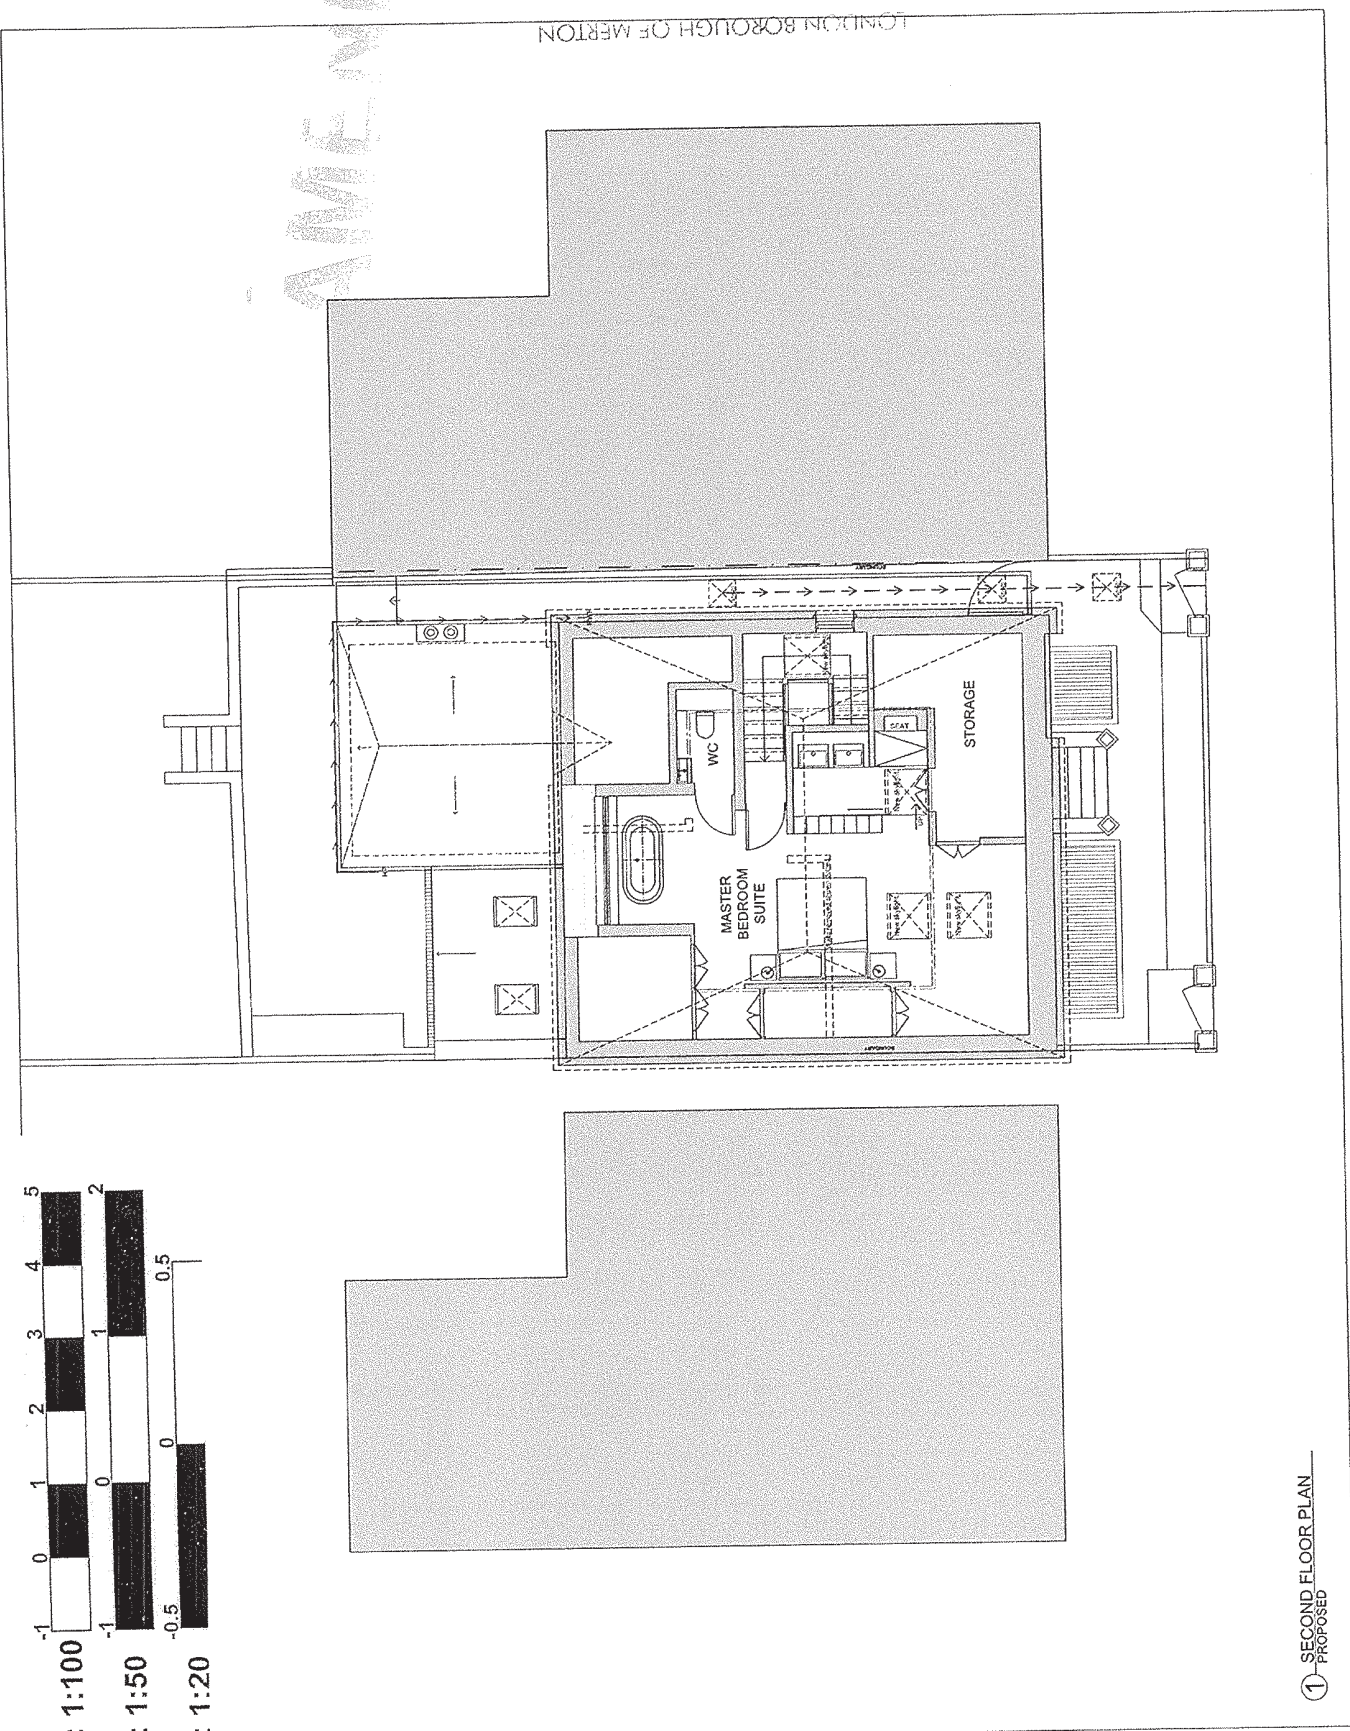

① SECOND FLOOR PLAN
PROPOSED

DATE: 07/03/14
 BY: [Signature]
 CHECKED BY: [Signature]
 APPROVED BY: [Signature]




PROJECT: 44 KENILWORTH AVE
 DRAWING: 1 SECOND_FLOOR_PLAN
 DATE: 11/05/14
 SCALE: PLANNING
 CLIENT: C
 REF: 2282 12 03


ATTOL LTD
 1-001 PARKSIDE, LONDON E20 2EJ
 E: info@attol.co.uk

THIS LINE IS 100mm (A1) or 50mm (A2)

THIS LINE IS 150mm (A1) or 75mm (A2)

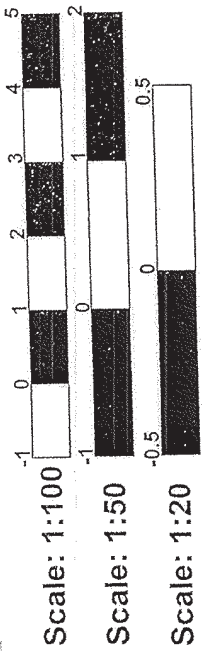


① ROOF PLAN PROPOSED

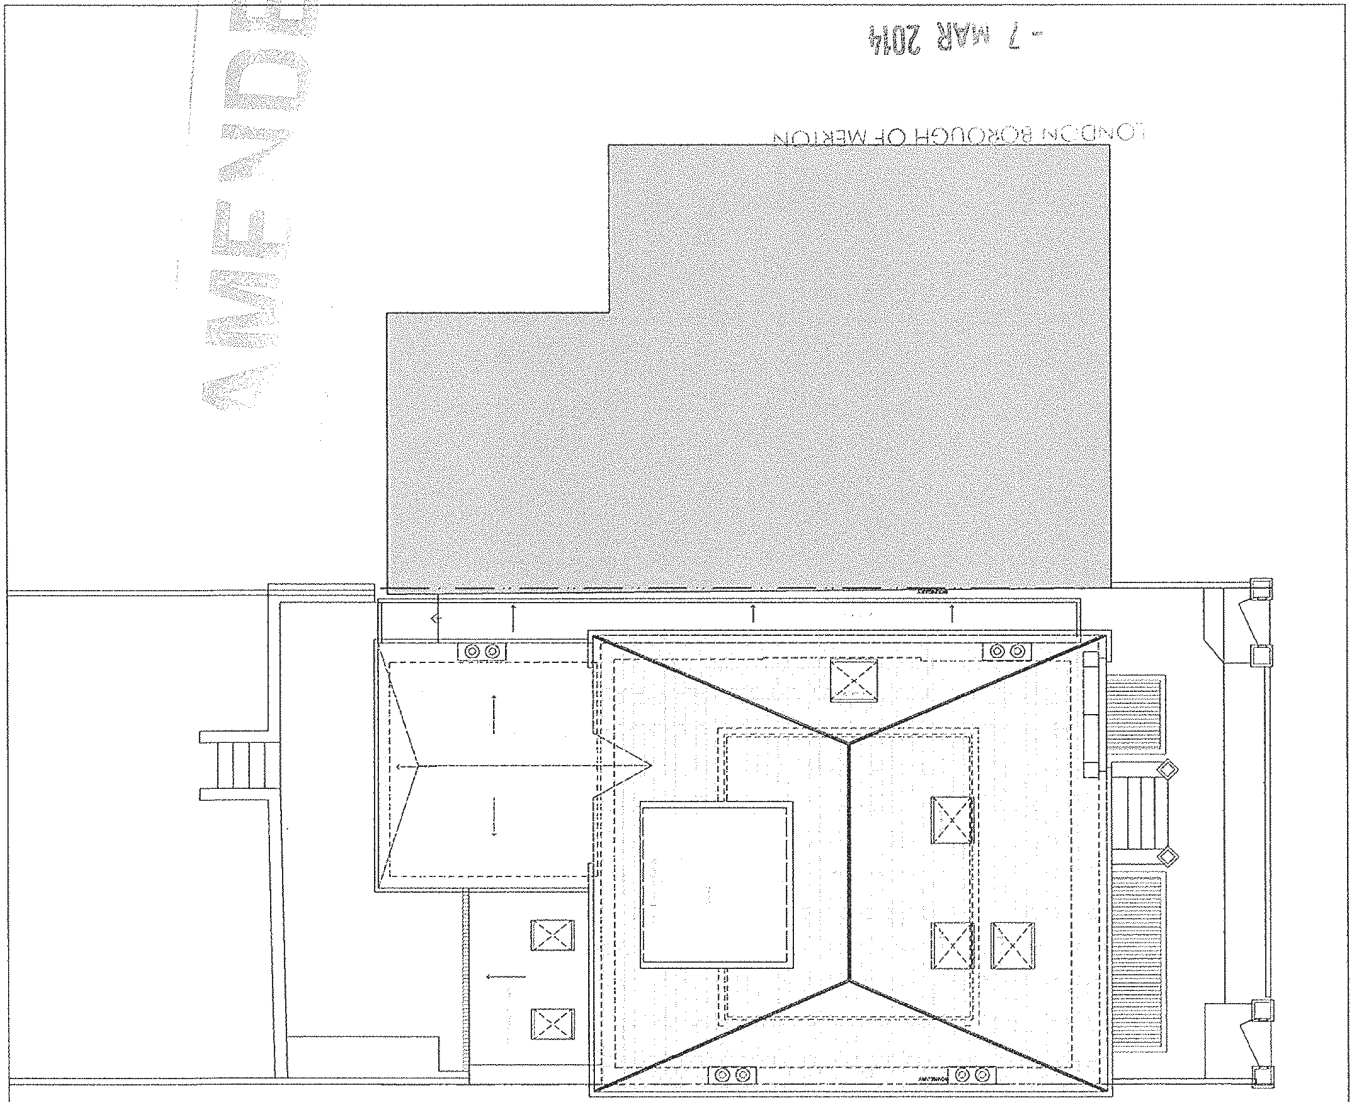


AMENDED

LONDON BOROUGH OF MERTON

- 7 MAR 2014

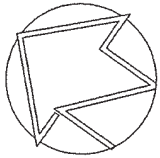

This scale from the City of London for 1840/1850.
 The Corporation has no liability for alterations or additions by other persons.
 © Copyright of the City of London for the City of London, ATTOL Ltd.

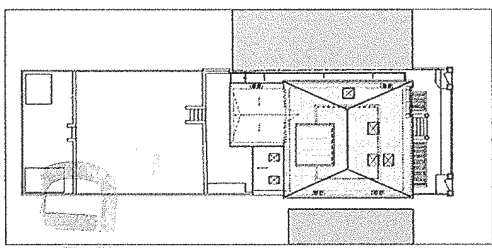

② BLOCK PLAN PROPOSED SCALE 1:200


PROJECT	144 KENILWORTH AVE
TYPE	PROPOSED ROOF PLAN
DATE	1:50/01
DATE	1 DEC 2013
DATE	2282 12 04
DATE	12 04



PROJECT | 144 KENILWORTH AVE
 TYPE | PROPOSED ROOF PLAN
 DATE | 1:50/01
 DATE | 1 DEC 2013
 DATE | 2282 12 04
 DATE | 12 04

ATTOL LTD.
 1-020 7824 4337 1-020 7824 2243
 e-144@attol.co.uk

© Copyright 2013, All Rights Reserved. ATTOL LTD.
 The information in this document is confidential and intended for the use of the recipient only.
 If you have received this document in error, please contact the sender.

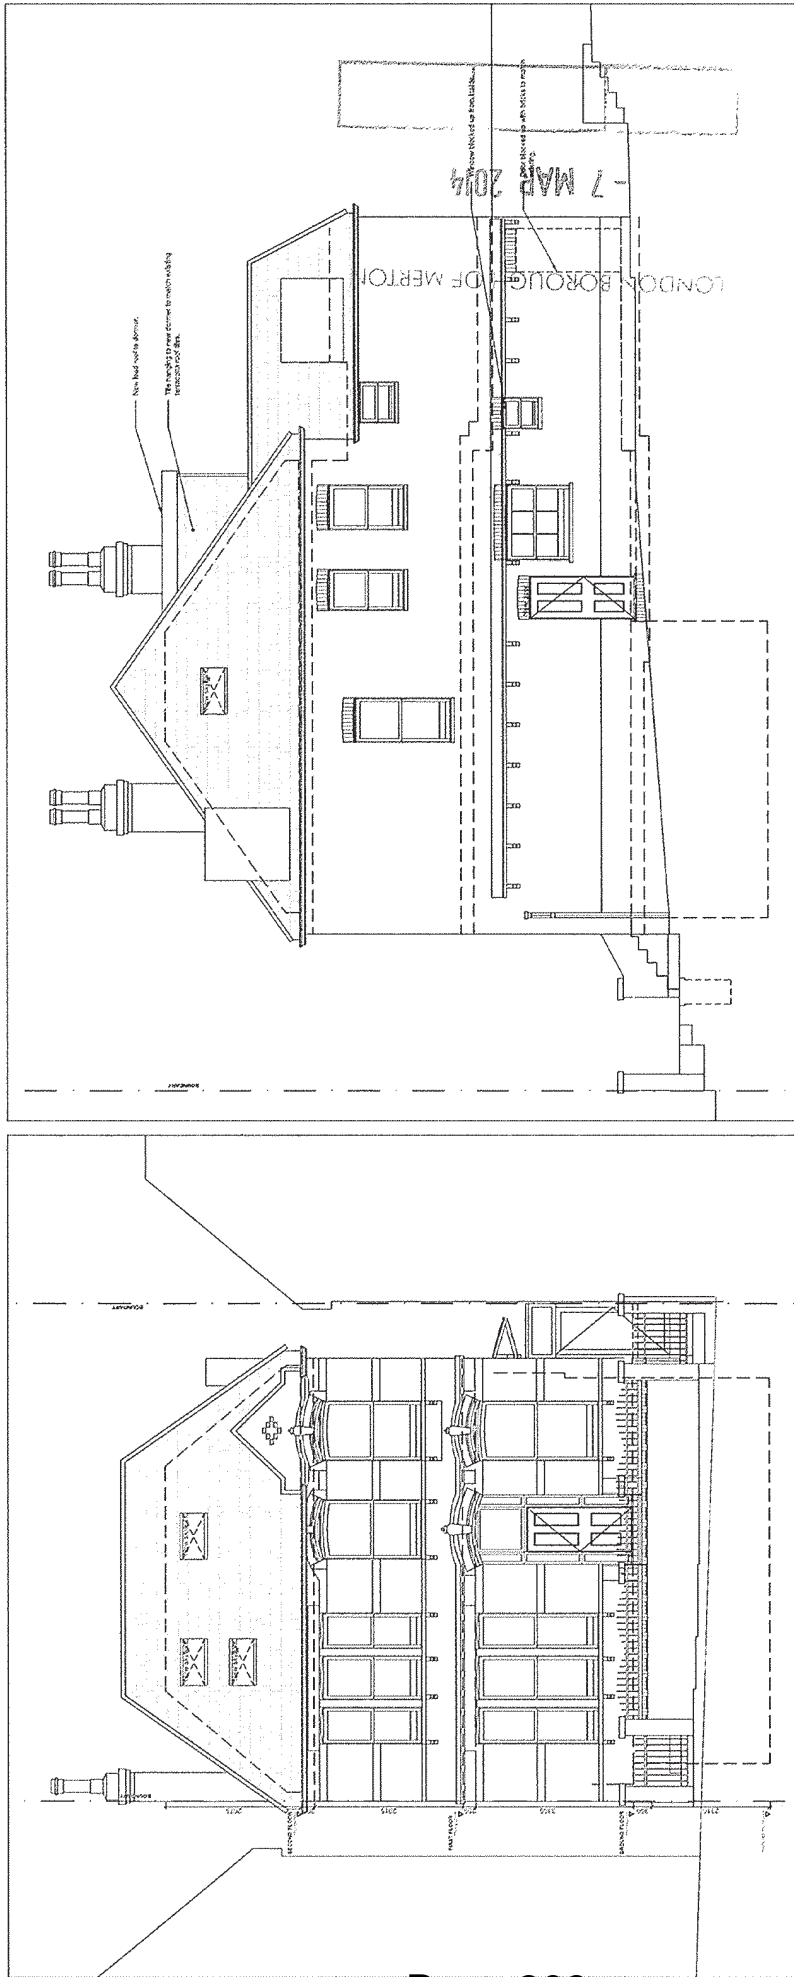

① South Eastern Elevation (Front)
PROPOSED

② North Eastern Elevation (Side)
PROPOSED


AMENDED




0732324
 BASED FOR PLANNING
 0732324
 BASED FOR PLANNING
 0732324
 DATE

Project Name: 144 KENILWORTH AVE
 Title: PROPOSED ELEVATIONS_J
 Date: 11/20/13
 Scale: 1:200 (A1)
 Date: DEC 2013
 Scale: 1:200 (A1)
 Date: 2282 12 06

ATTOL LTD.
 144 KENILWORTH AVE
 LONDON, ENGLAND
 E-1105@attol.co.uk

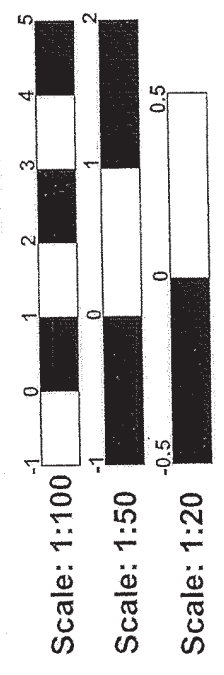

Copyright reserved by ATTOL
 The contents of this document are the property of ATTOL
 No part of this document may be reproduced without the written permission of ATTOL

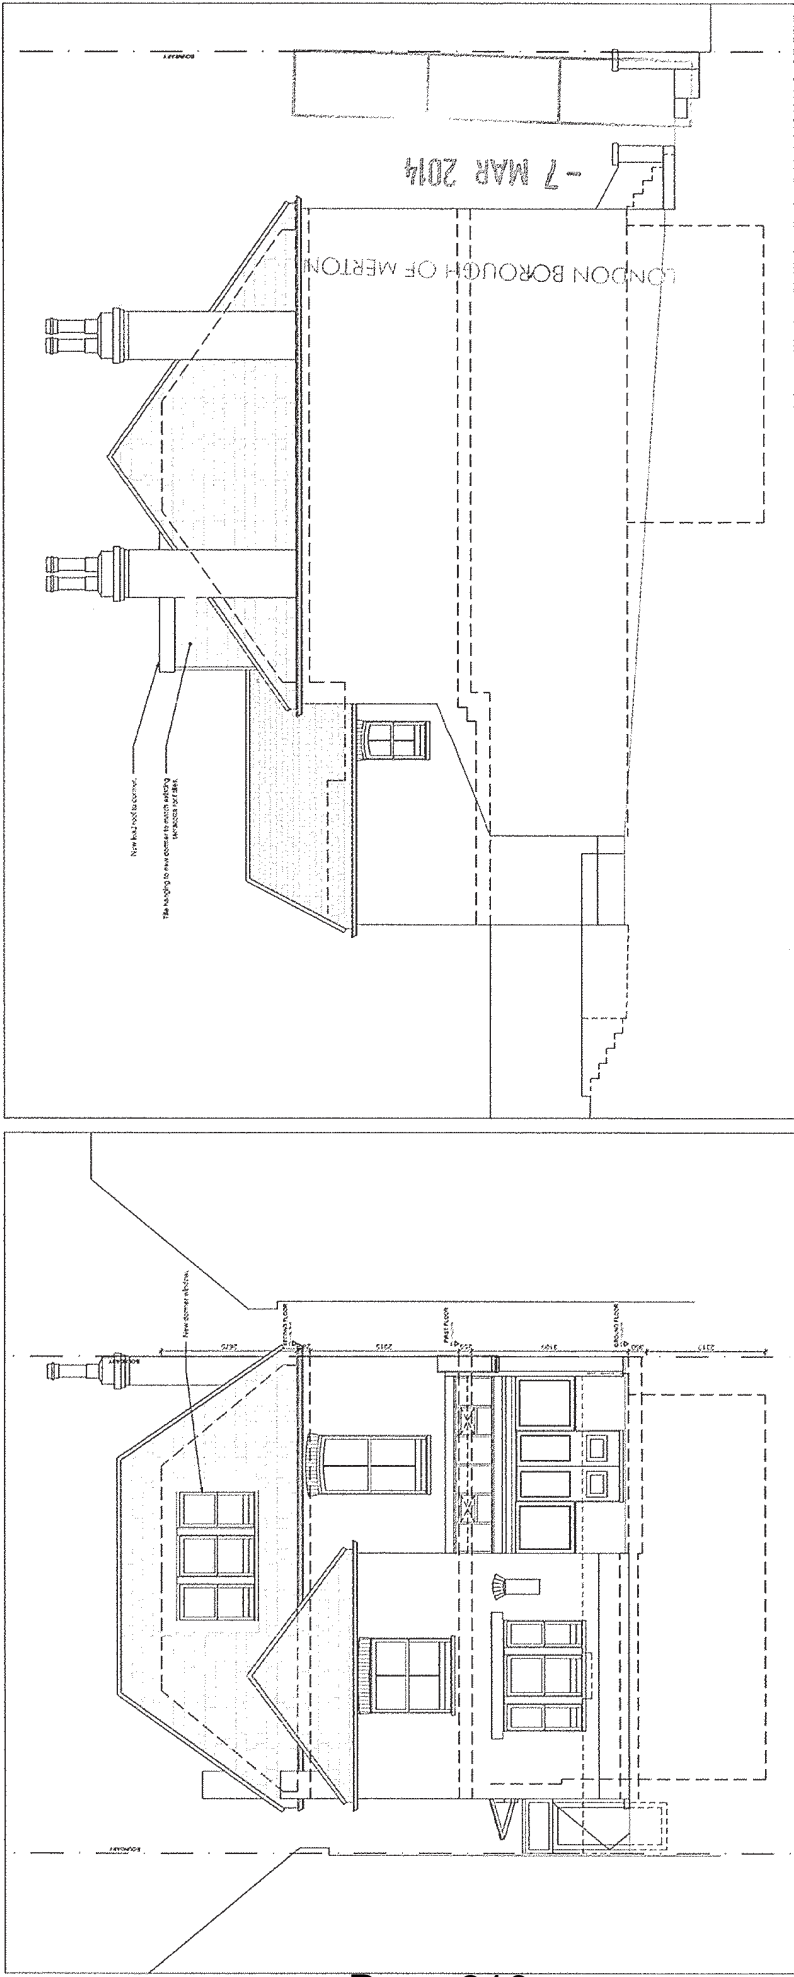


ATTOL ARCHITECTURE INTERIORS
 PROJECT NO: 144 KENILWORTH AVE
 DATE: 11/20/11
 DRAWING NO: 2282 12 07

② South Western Elevation (Side)
 PROPOSED

① North Western Elevation (Rear)
 PROPOSED




AMENDED

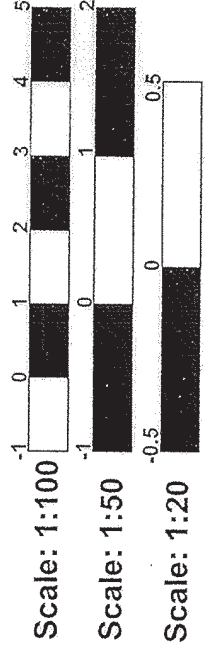

THIS LINE IS 100mm (A1) or 50mm (A2)

THIS LINE IS 100mm (A1) or 50mm (A2)

ATTOL ARCHITECTURE INTERIORS, 44 KENILWORTH AVE, SUITE 100, WESTFIELD, MA 01186
 TEL: 413-562-1212 FAX: 413-562-1213
 WWW.ATTOLARCHITECTURE.COM
 © Copyright 2013. All rights reserved. No part of this document may be reproduced without written permission from ATTOL.

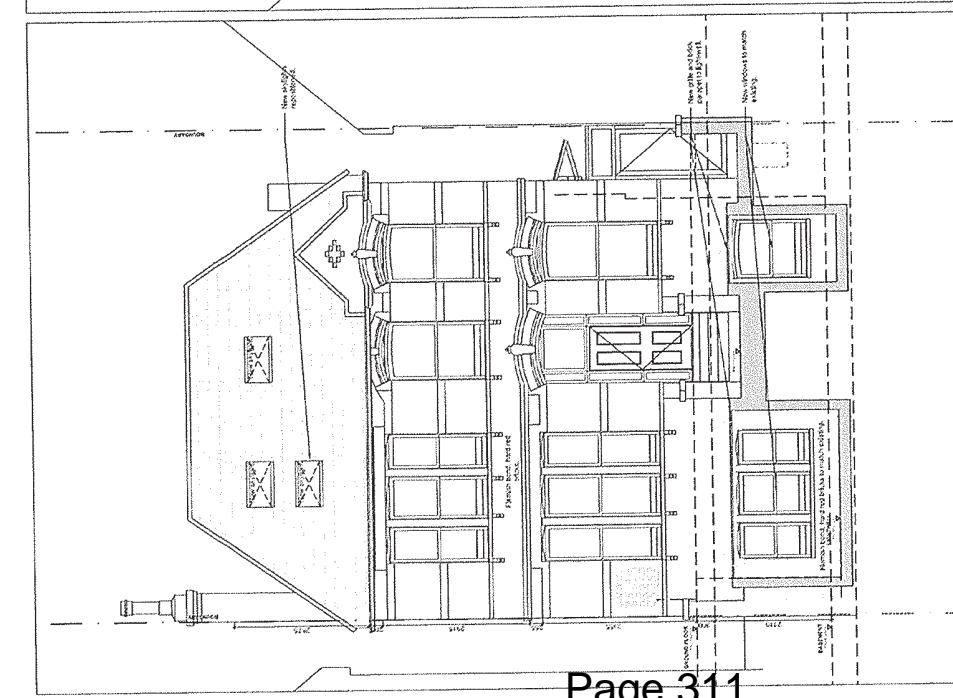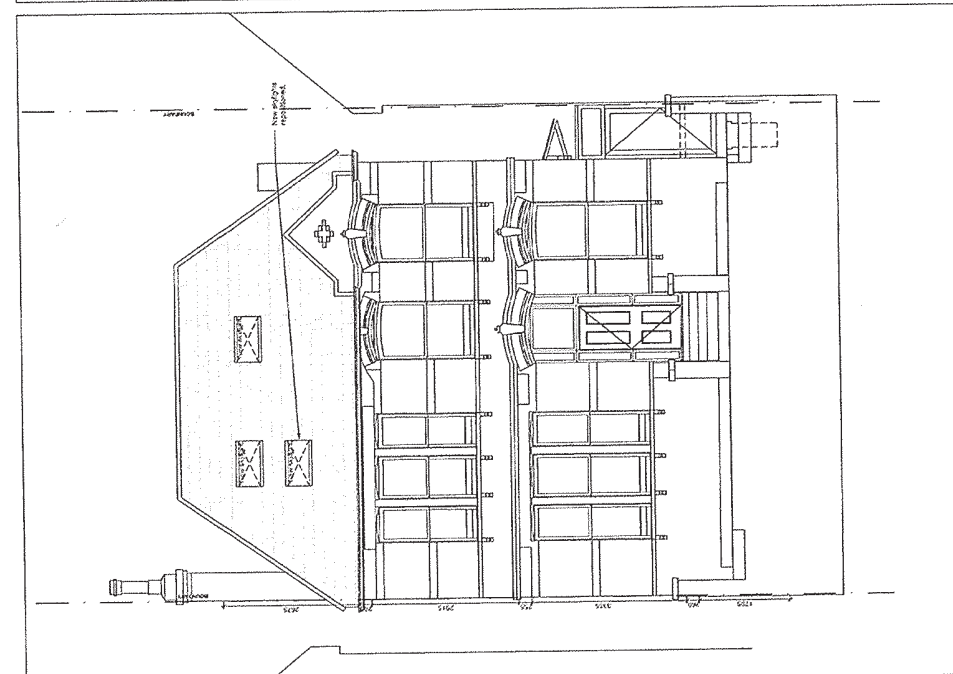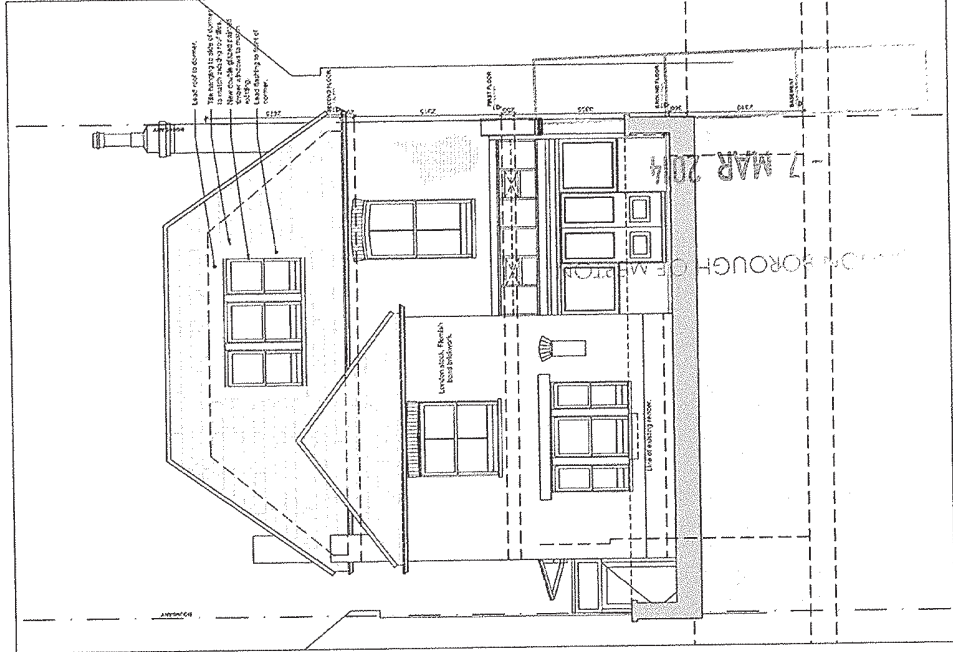

PROJECT NO: 11-158(A)
 DATE: 1 DEC 2013
 DRAWN BY: P. WOOD
 CHECKED BY: C. WOOD
 SCALE: 1/8" = 1'-0"




44 KENILWORTH AVE
 WESTFIELD, MA 01186
 TEL: 413-562-1212
 FAX: 413-562-1213
 WWW.ATTOLARCHITECTURE.COM

③ North Western Elevation (Rear)
 PROPOSED - without fence.


② South Eastern Elevation (Front)
 PROPOSED - without front fence.

① South Eastern Elevation (Front)
 PROPOSED - without lightwell and front fence.

AMENDED

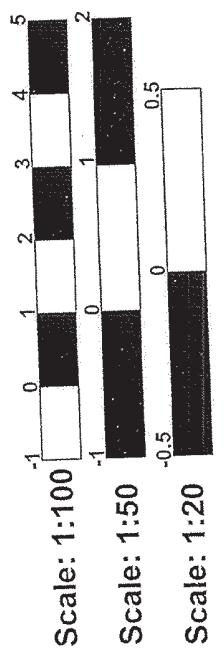


Copyright © 2012 by ATTOL Interiors Ltd. All rights reserved. No part of this publication may be reproduced, stored in a retrieval system, or transmitted, in any form or by any means, electronic, mechanical, photocopying, recording, or by any information storage and retrieval system, without the prior written permission of ATTOL Interiors Ltd.

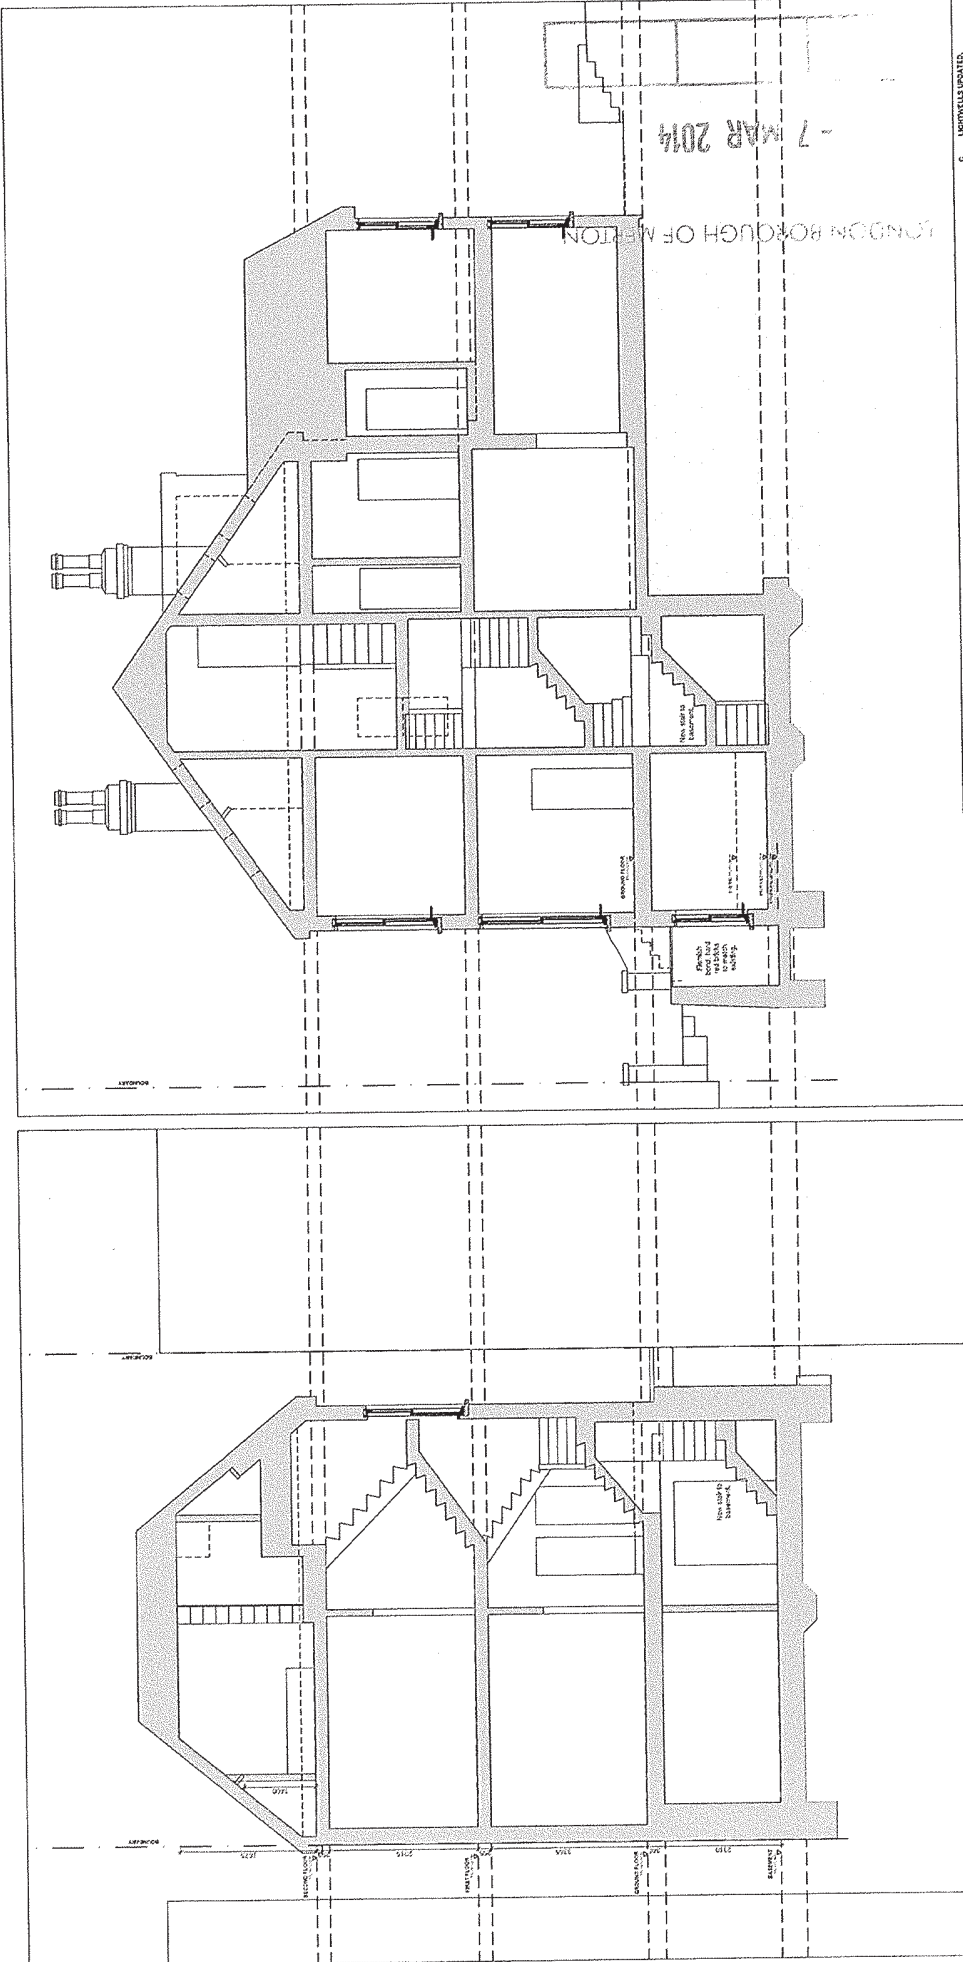

① Section AA PROPOSED

② Section BB PROPOSED

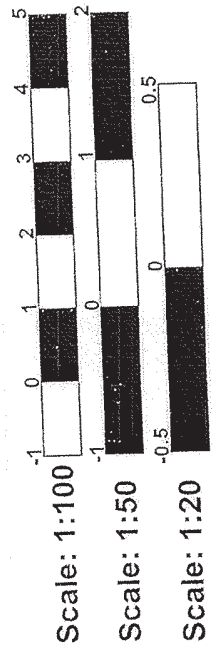

AWAILED

C: 01/23/2014
 E: 01/23/2014
 A: 01/23/2014
 Rev: 01/23/2014



Project: 144 KENILWORTH AVE
 Title: PROPOSED SECTIONS J
 Date: 11/20/14
 Scale: PLANS
 Rev: C
 2282 12 05

ATTOL LTD.
 1-032 792 2832
 1-1033 2832