

All dimensions are to be checked on site.
 All dimensions are in millimetres.
 All Discrepancies are to be reported to the architect immediately.
 Drawings marked "planning" or "design" are not to be used for construction purposes.
 Drawing is to be read with the schedule of work / specification if applicable
 This drawing is Copyright of J7 Architecture Ltd.




PROPOSED GROSS INTERNAL FLOOR AREAS

GROUND	FLAT 1 (2b3p)	61.6 sq.m
GROUND	FLAT 2 (1b2p)	51.7 sq.m
GROUND	FLAT 3 (2b4p)	70.8 sq.m
GROUND	FLAT 4 (2b4p)	70.3 sq.m
GROUND	FLAT 5 (1b2p)	50.7 sq.m
FIRST	FLAT 6 (2b4p)	71.7 sq.m
FIRST	FLAT 7 (2b4p)	76.1 sq.m

**PROPOSED GROUND FLOOR PLAN
 SCALE 1:100**

Boundary walls to replace fence to SW & SE D 16-04-21 JS
 Floor area schedule updated (Flat 7) C 06-12-20 JS
 Floor area schedule updated (Flats 6 & 7) B 08-10-20 JS

REVISION DESCRIPTION	REV	DATE	BY
			
1st Architects lse, Studio 1, 128 Robinson Rd, London, SW17 9DR T:0208 767 1311 E:london@1starchitects.com www.london.1starchitects.com			
CLIENT J. WADE	SCALE 1:100		
PROJECT LAND TO REAR OF 36, 36A, 38, 38A INGLEMERE ROAD CR4 2BT	DATE APRIL 2020		
DRAWING TITLE PROPOSED GROUND FLOOR PLAN	BY JS		
STATUS PLANNING	JOB No. 20-507		
	DWG No. 20-507-PR02D		

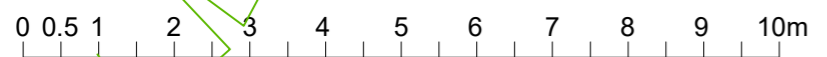

SCALE BAR - SCALE 1:100

Page 201

This page is intentionally left blank