




01 Ground Floor Plan  
1:50 @ A1 / 1:100 @ A3

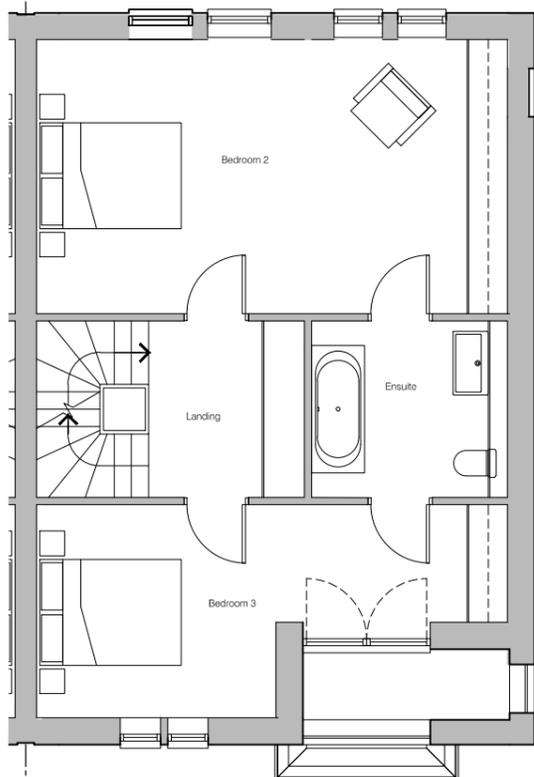


03 Second Floor Plan  
1:50 @ A1 / 1:100 @ A3

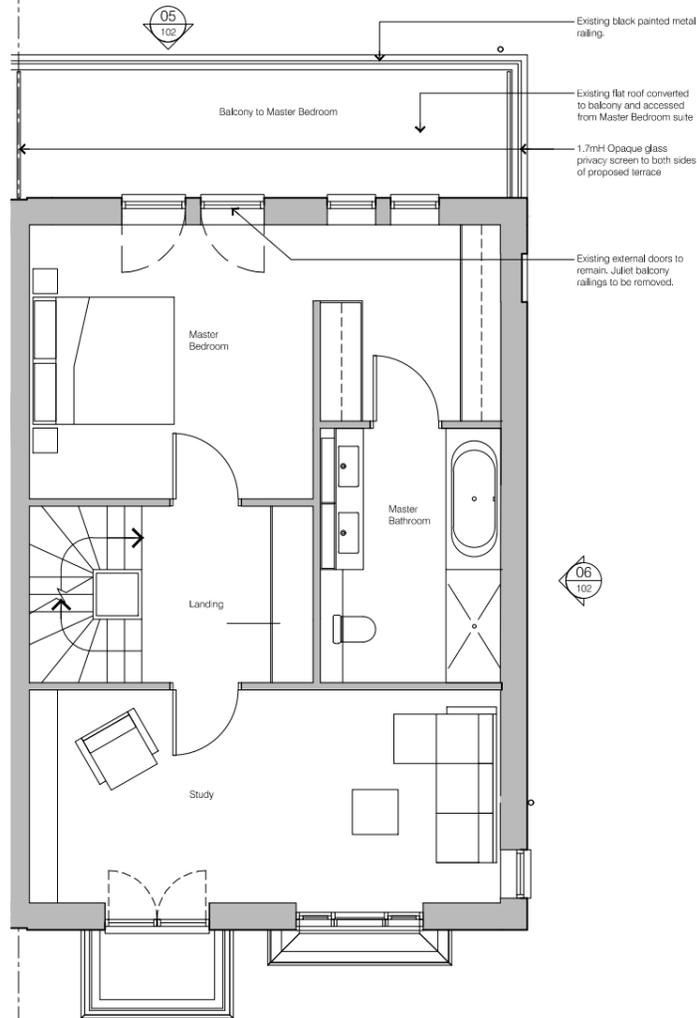

02 First Floor Plan  
1:50 @ A1 / 1:100 @ A3

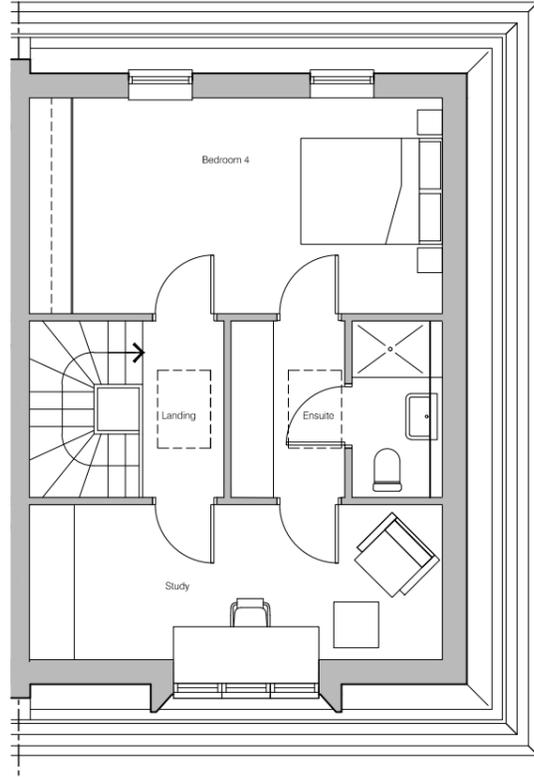


07 Third Floor Plan  
1:50 @ A1 / 1:100 @ A3

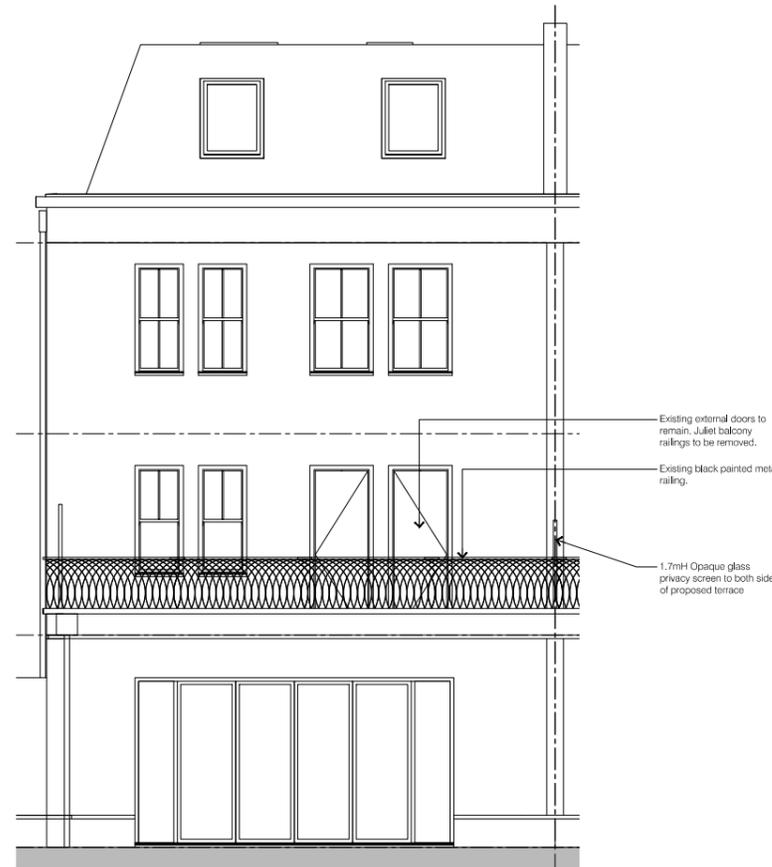

05 Rear Elevation  
1:50 @ A1 / 1:100 @ A3


Existing black painted metal railing.  
Existing flat roof converted to balcony and accessed from Master Bedroom suite.  
1.7mH Opaque glass privacy screen to both sides of proposed terrace.  
Existing external doors to remain. Juliet balcony railings to be removed.

06  
102

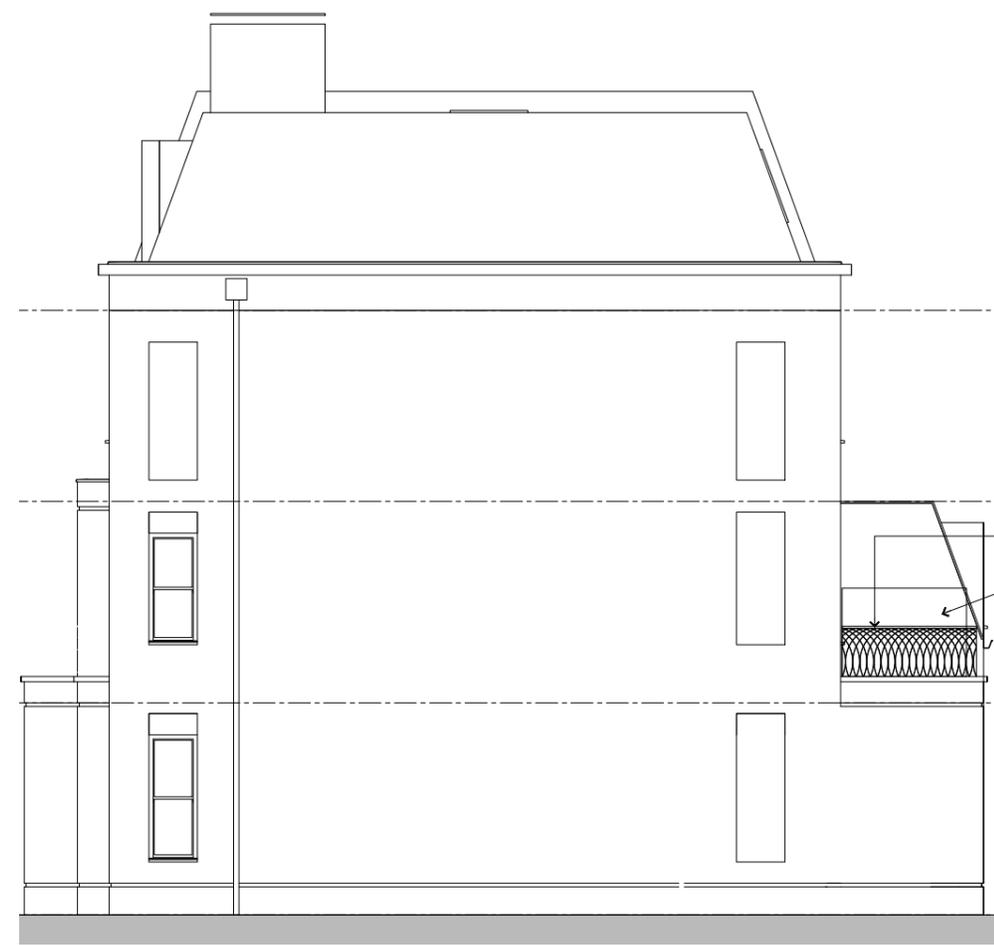

05 Side Elevation  
1:50 @ A1 / 1:100 @ A3

Existing external doors to remain. Juliet balcony railings to be removed.  
Existing black painted metal railing.  
1.7mH Opaque glass privacy screen to both sides of proposed terrace.

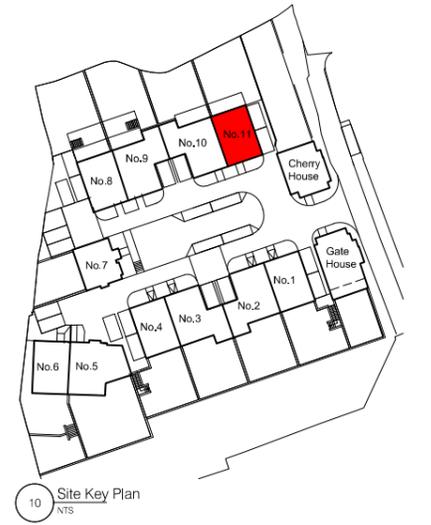

10 Site Key Plan  
NTS

Existing black painted metal railing.  
1.7mH Opaque glass privacy screen to both sides of proposed terrace

| rev | date drawn | checked | description                                 |
|-----|------------|---------|---|
| A   | 21.03.23   | AH LG   | House number corrected. Issued for PLANNING |

**modular studio**  
5a Life Yard  
London, SE17 3QA  
t: +44 (0)20 7193 1717  
e: www.modular-studio.co.uk

client: **CORONADO**  
project address: No11 Blossom Square, SW20 8TG  
drawing title: Proposed Plans, Elevations & Section  
scale: 1:50 @ A1 / 1:100 @ A3

job no. **16021 PL8 102** revision **A**

©2013 do not scale from drawing report discrepancies immediately

This page is intentionally left blank