


0 10m 20m 30m

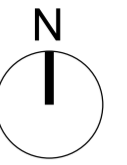

Revision	Date	Description
2021-01-20	A	PD Submission

© copyright Wimshurst Pelleriti, all rights reserved 2019

Do not scale-off this drawing, Wimshurst Pelleriti take no responsibility for any dimensions obtained by measuring or scaling from this drawing and no reliance may be placed on such dimensions. If no dimension is given, it is the responsibility of the recipient to ascertain the dimension specifically from the Architect or by site measurement.

The sizing of all structural and service elements must always be checked against the relevant engineers drawings. No reliance should be placed upon sizing information shown on this drawing.

Project
The Pavilions
 No. 17-40 Greenview Dr, Raynes Park, London

Drawing Title
 Location Plan

Drawing Number	Revision
WP-0748-A-0000-P-00	A
Scale @ A3	Revision Date
1:1250	2021-01-20



Drawing Purpose
 DRAFT

WIMSHURST PELLERITI

The Mews,
 6 Putney Common, SW15 1HL

0208 780 2206
 info@wp.uk.com
 wimshurst-pelleriti.com



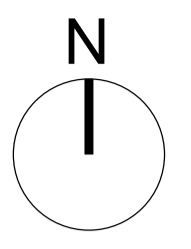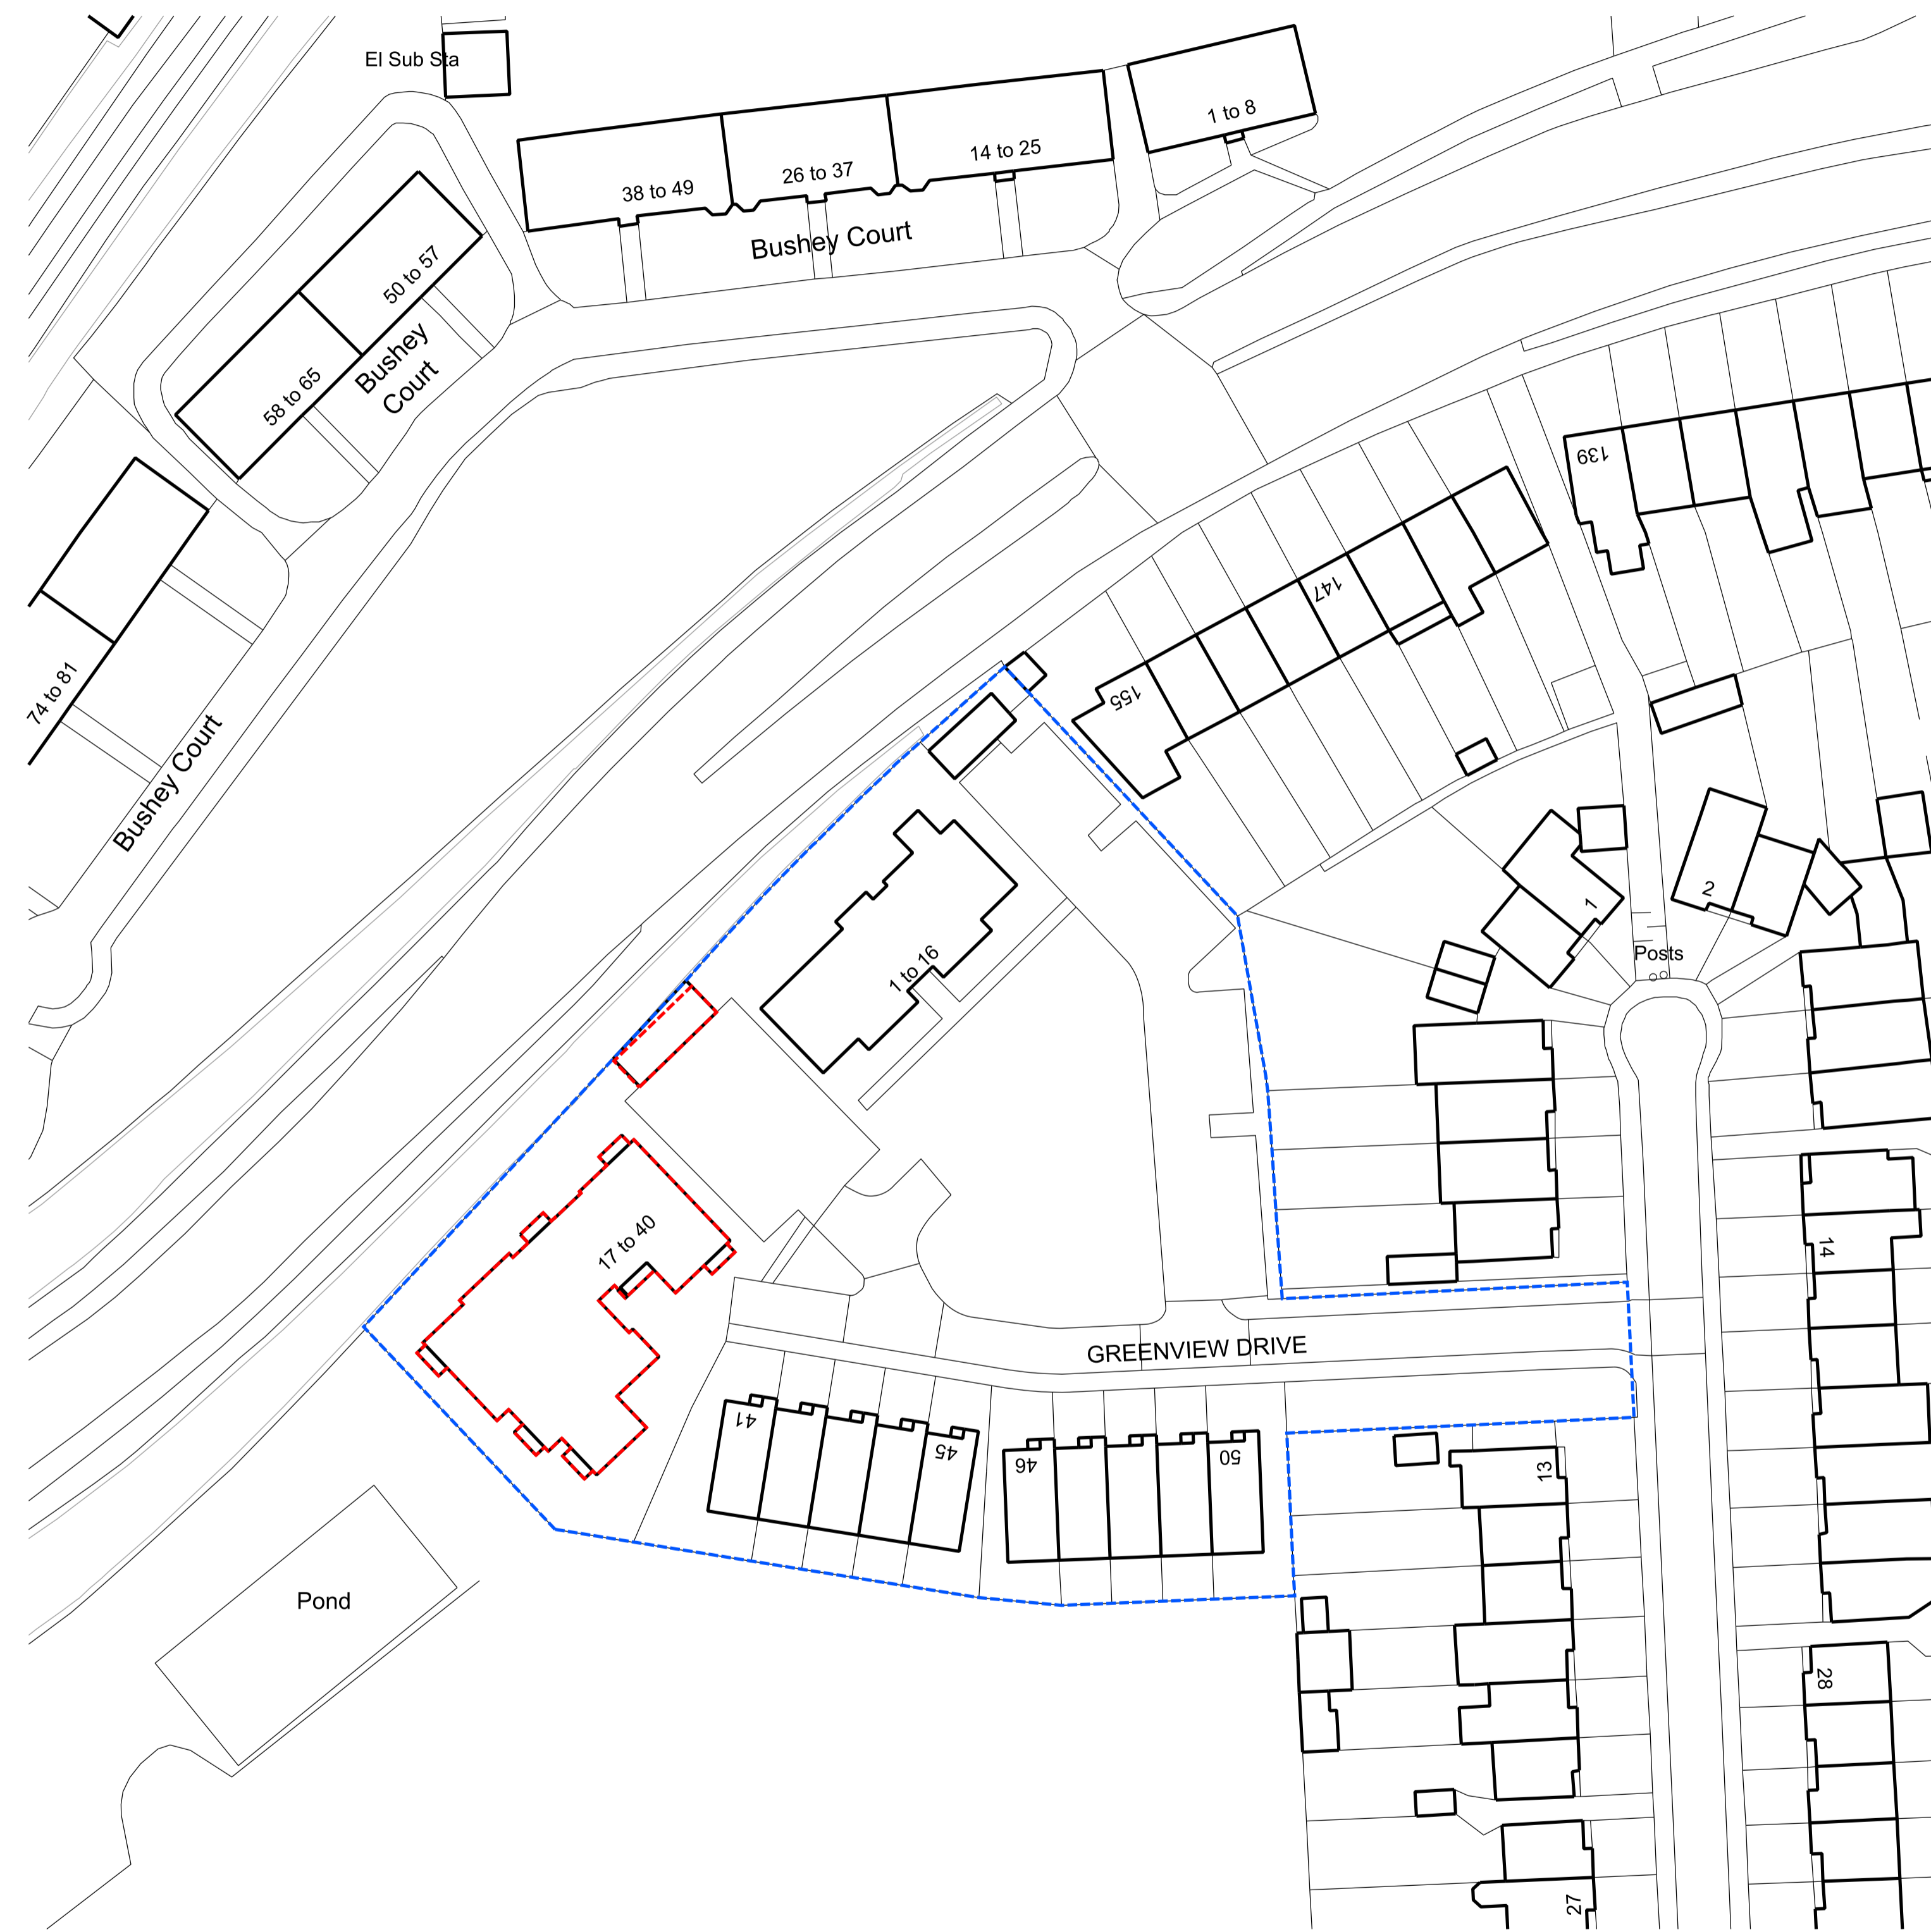

Revision	Date	Description
A	2021-01-20	PD Submission

© copyright Wimshurst Pelleriti, all rights reserved 2019

Do not scale-off this drawing. Wimshurst Pelleriti take no responsibility for any dimensions obtained by measuring or scaling from this drawing and no reliance may be placed on such dimensions. If no dimension is given, it is the responsibility of the recipient to ascertain the dimension specifically from the Architect or by site measurement.

The sizing of all structural and service elements must always be checked against the relevant engineers drawings. No reliance should be placed upon sizing information shown on this drawing.

Project
The Pavilions
 No. 17-40 Greenview Dr, Raynes Park, London

Drawing Title
Block Plan


Drawing Number	Revision
WP-0748-A-0001-P-00	A
Scale @ A1 / A3	Revision Date
1:500 / 1000	2021-01-20


Drawing Purpose
 DRAFT

WIMSHURST PELLERITI


The Mews,
 6 Putney Common, SW15 1HL

0208 780 2206
 info@wp.uk.com
 wimshurst-pelleriti.com



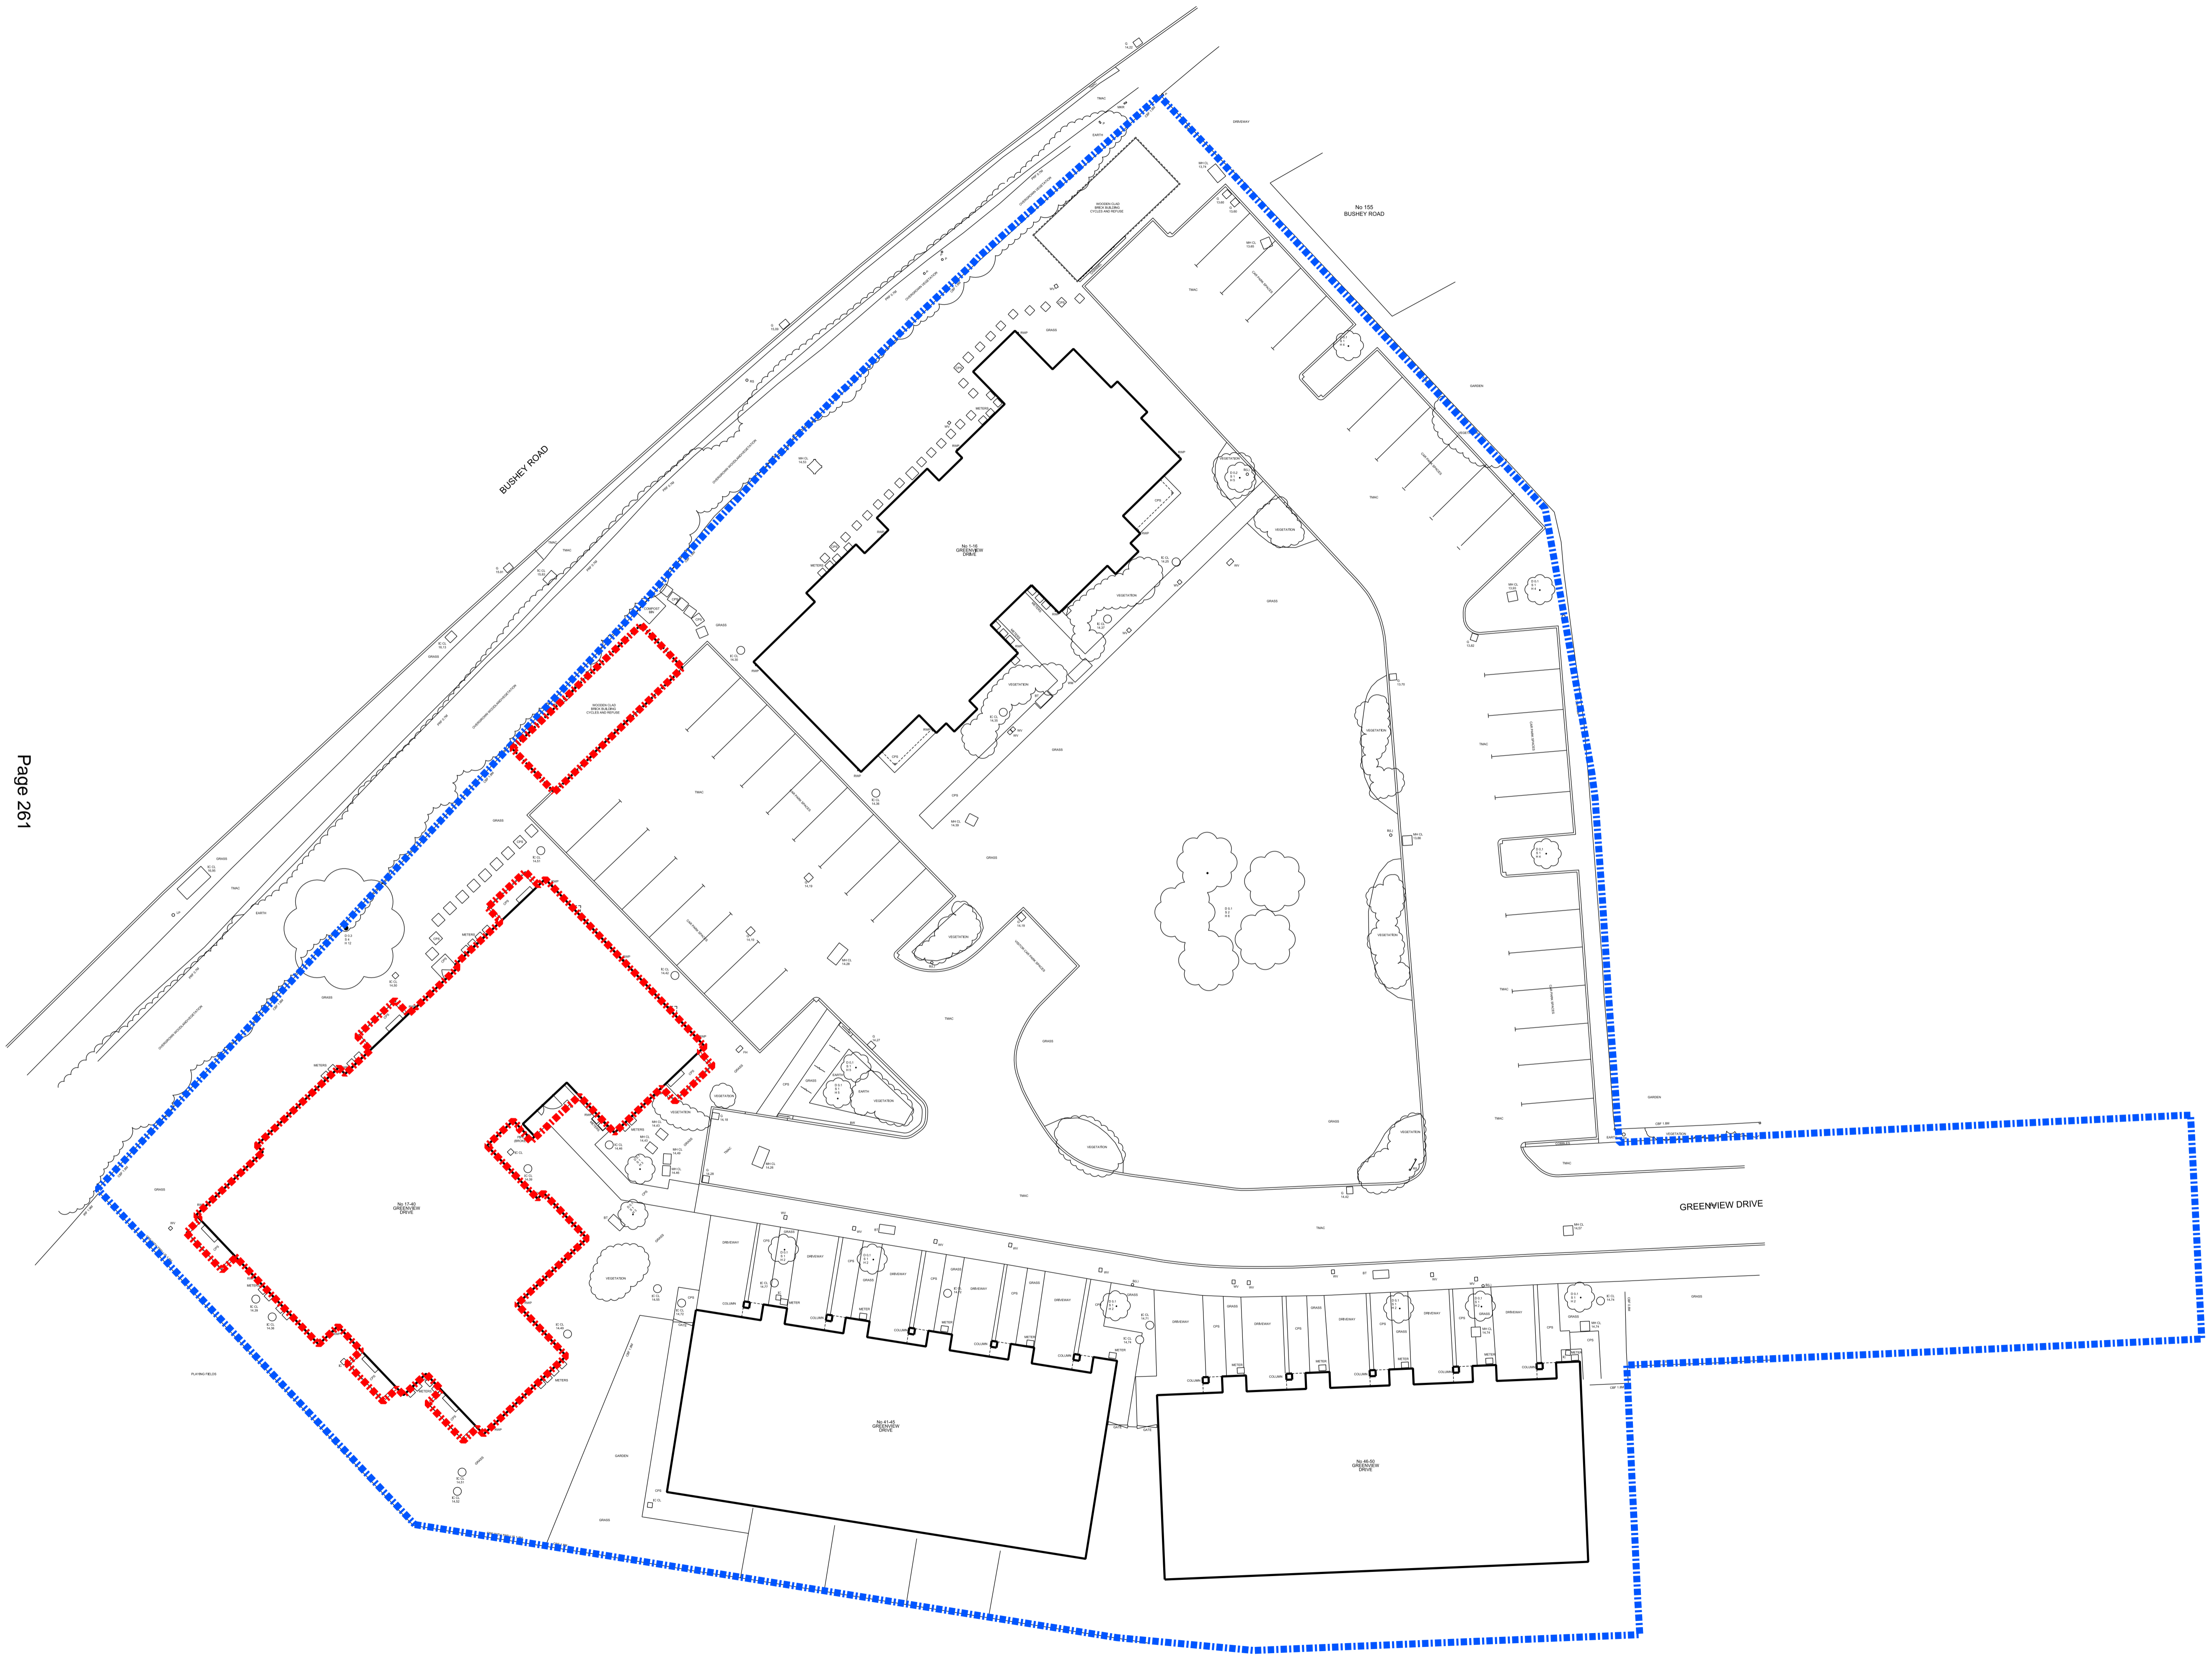

0 1m 5m 10m

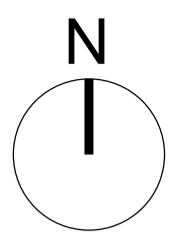

Revision	Date	Description
A	2021-01-20	PD Submission

© copyright Wimshurst Pelleriti, all rights reserved 2019

Do not scale-off this drawing, Wimshurst Pelleriti take no responsibility for any dimensions obtained by measuring or scaling from this drawing and no reliance may be placed on such dimensions. If no dimension is given, it is the responsibility of the recipient to ascertain the dimension specifically from the Architect or by site measurement.

The sizing of all structural and service elements must always be checked against the relevant engineers drawings. No reliance should be placed upon sizing information shown on this drawing.

Project
The Pavilions
 No. 17-40 Greenview Dr, Raynes Park, London

Drawing Title
 Site Plan
 Existing

Drawing Number	Revision
WP-0748-A-0002-P-00	A


Scale @ A1 / A3	Revision Date
1:200 / 400	2021-01-20


Drawing Purpose
DRAFT

WIMSHURST PELLERITI


The Mews,
 6 Putney Common, SW15 1HL

0208 780 2206
 info@wp.uk.com
 wimshurst-pelleriti.com




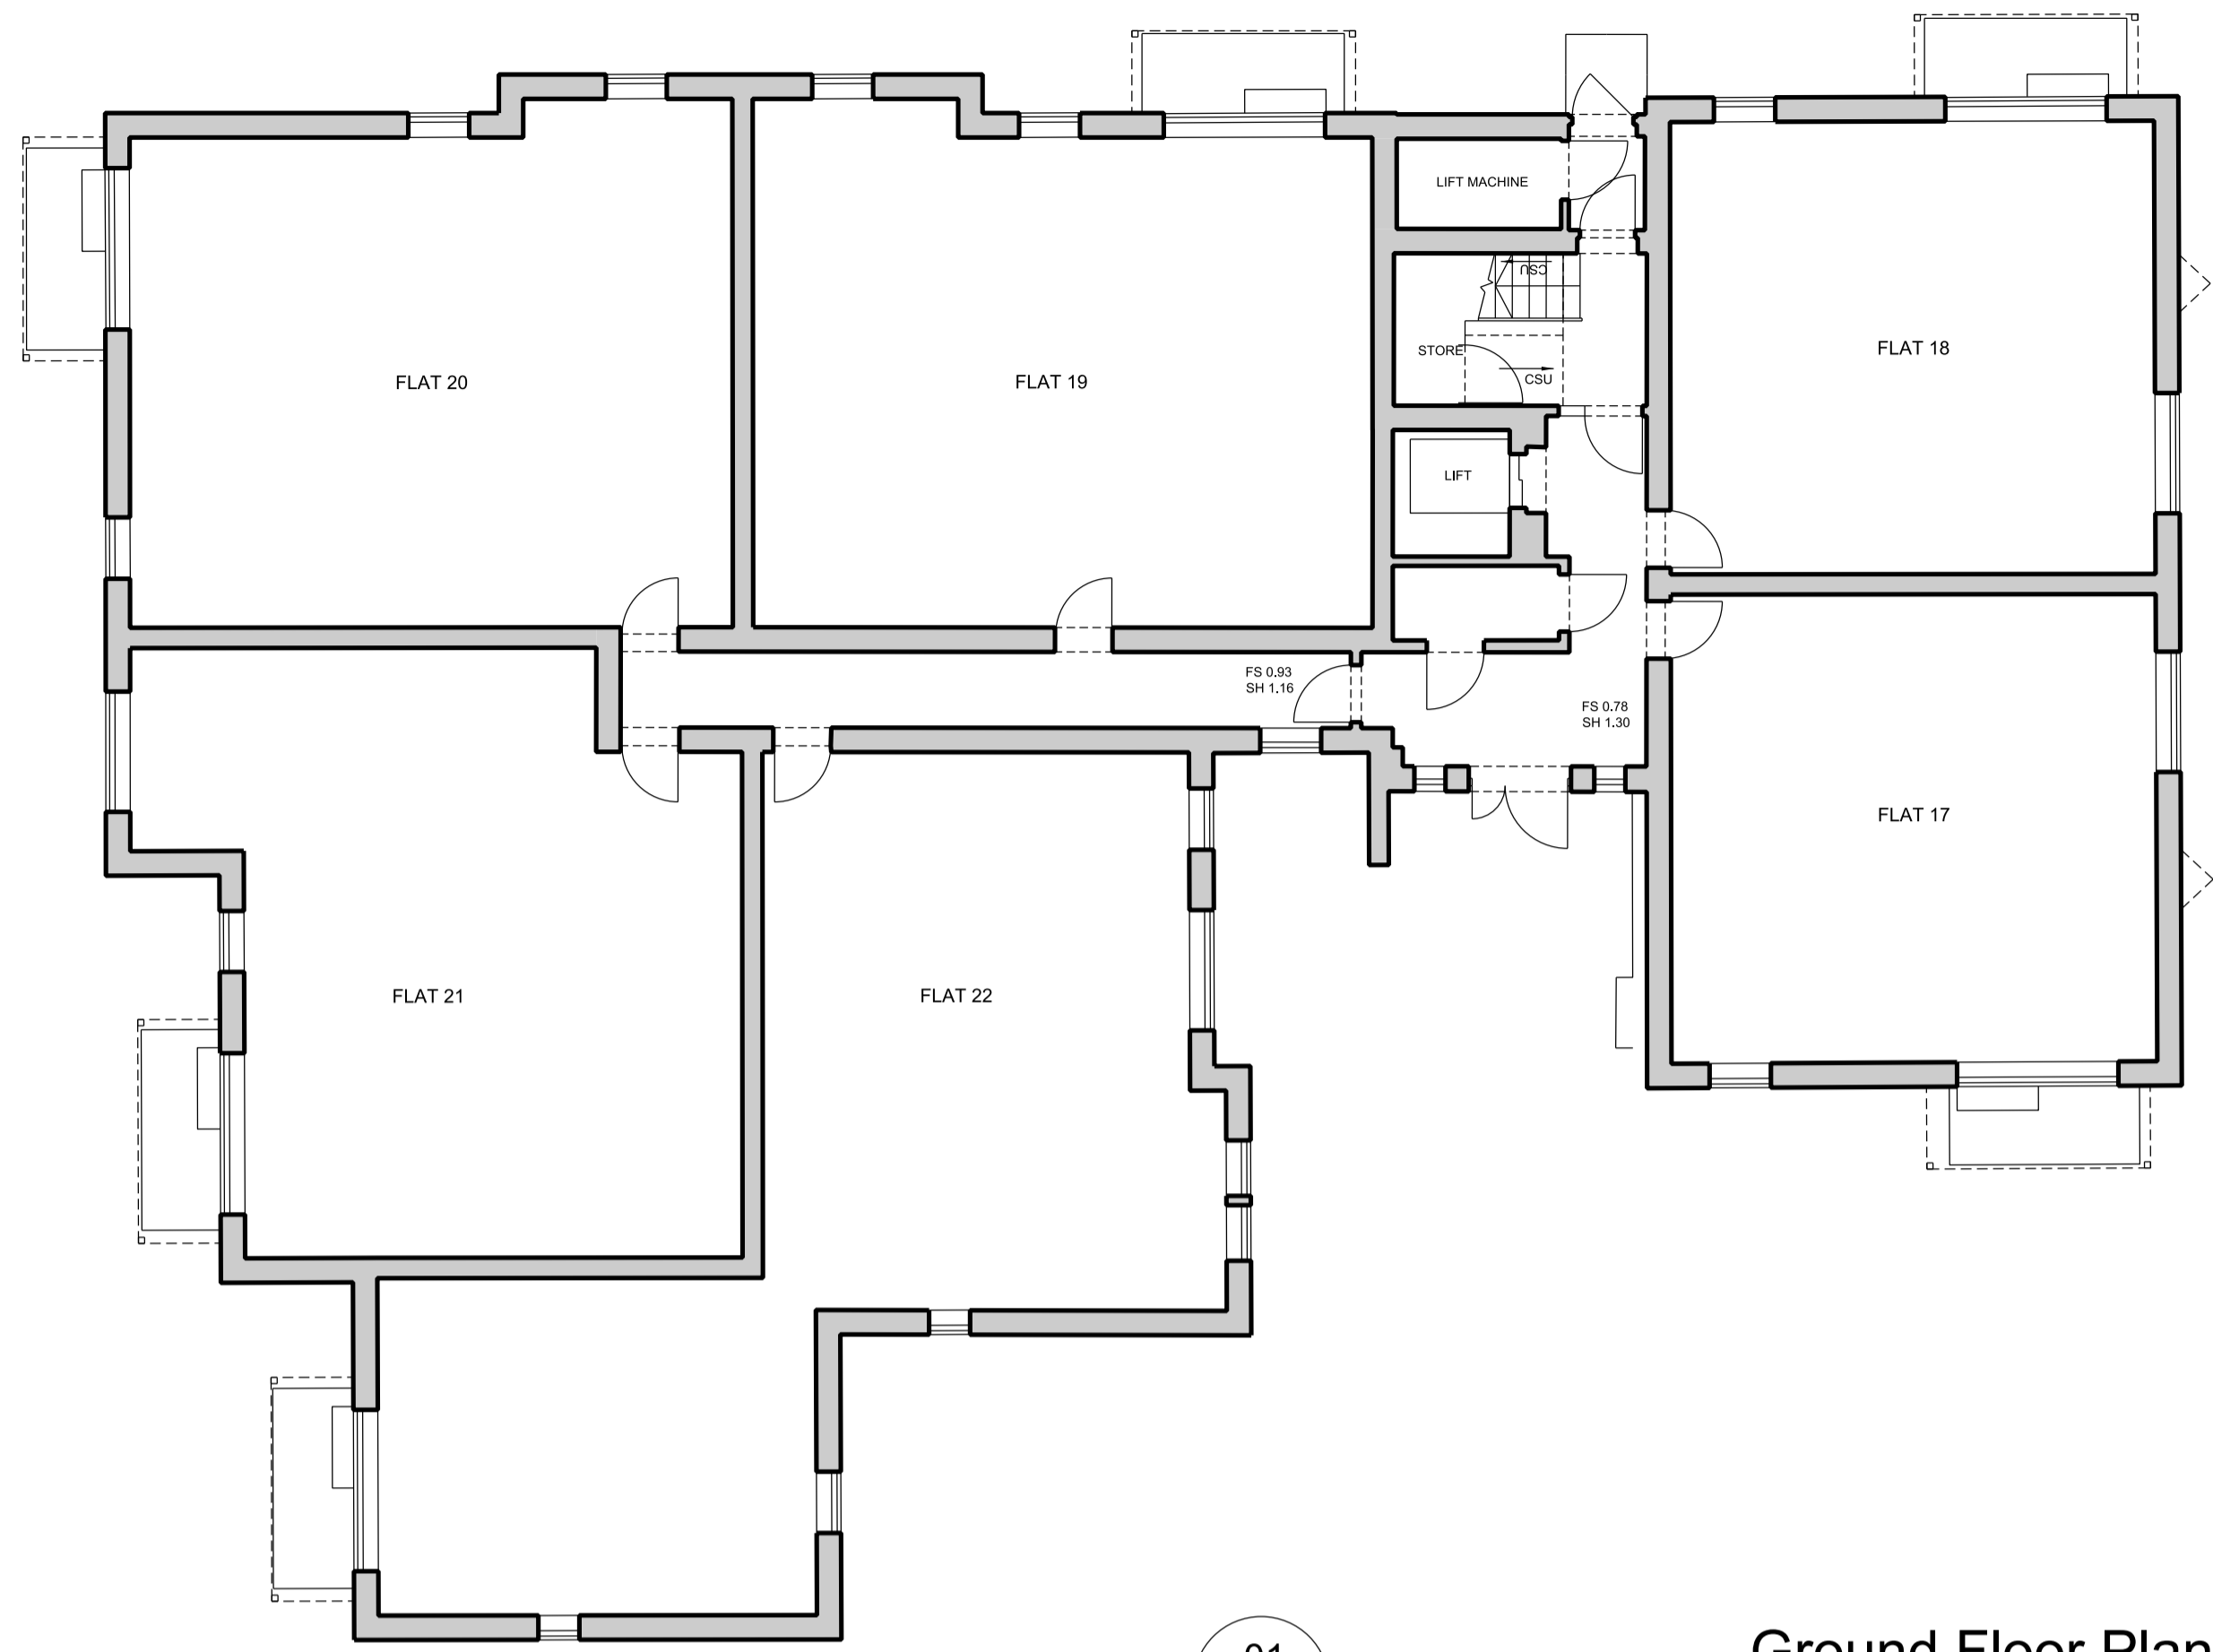


01
0010 Existing Ground Floor Plan 1:100@A1

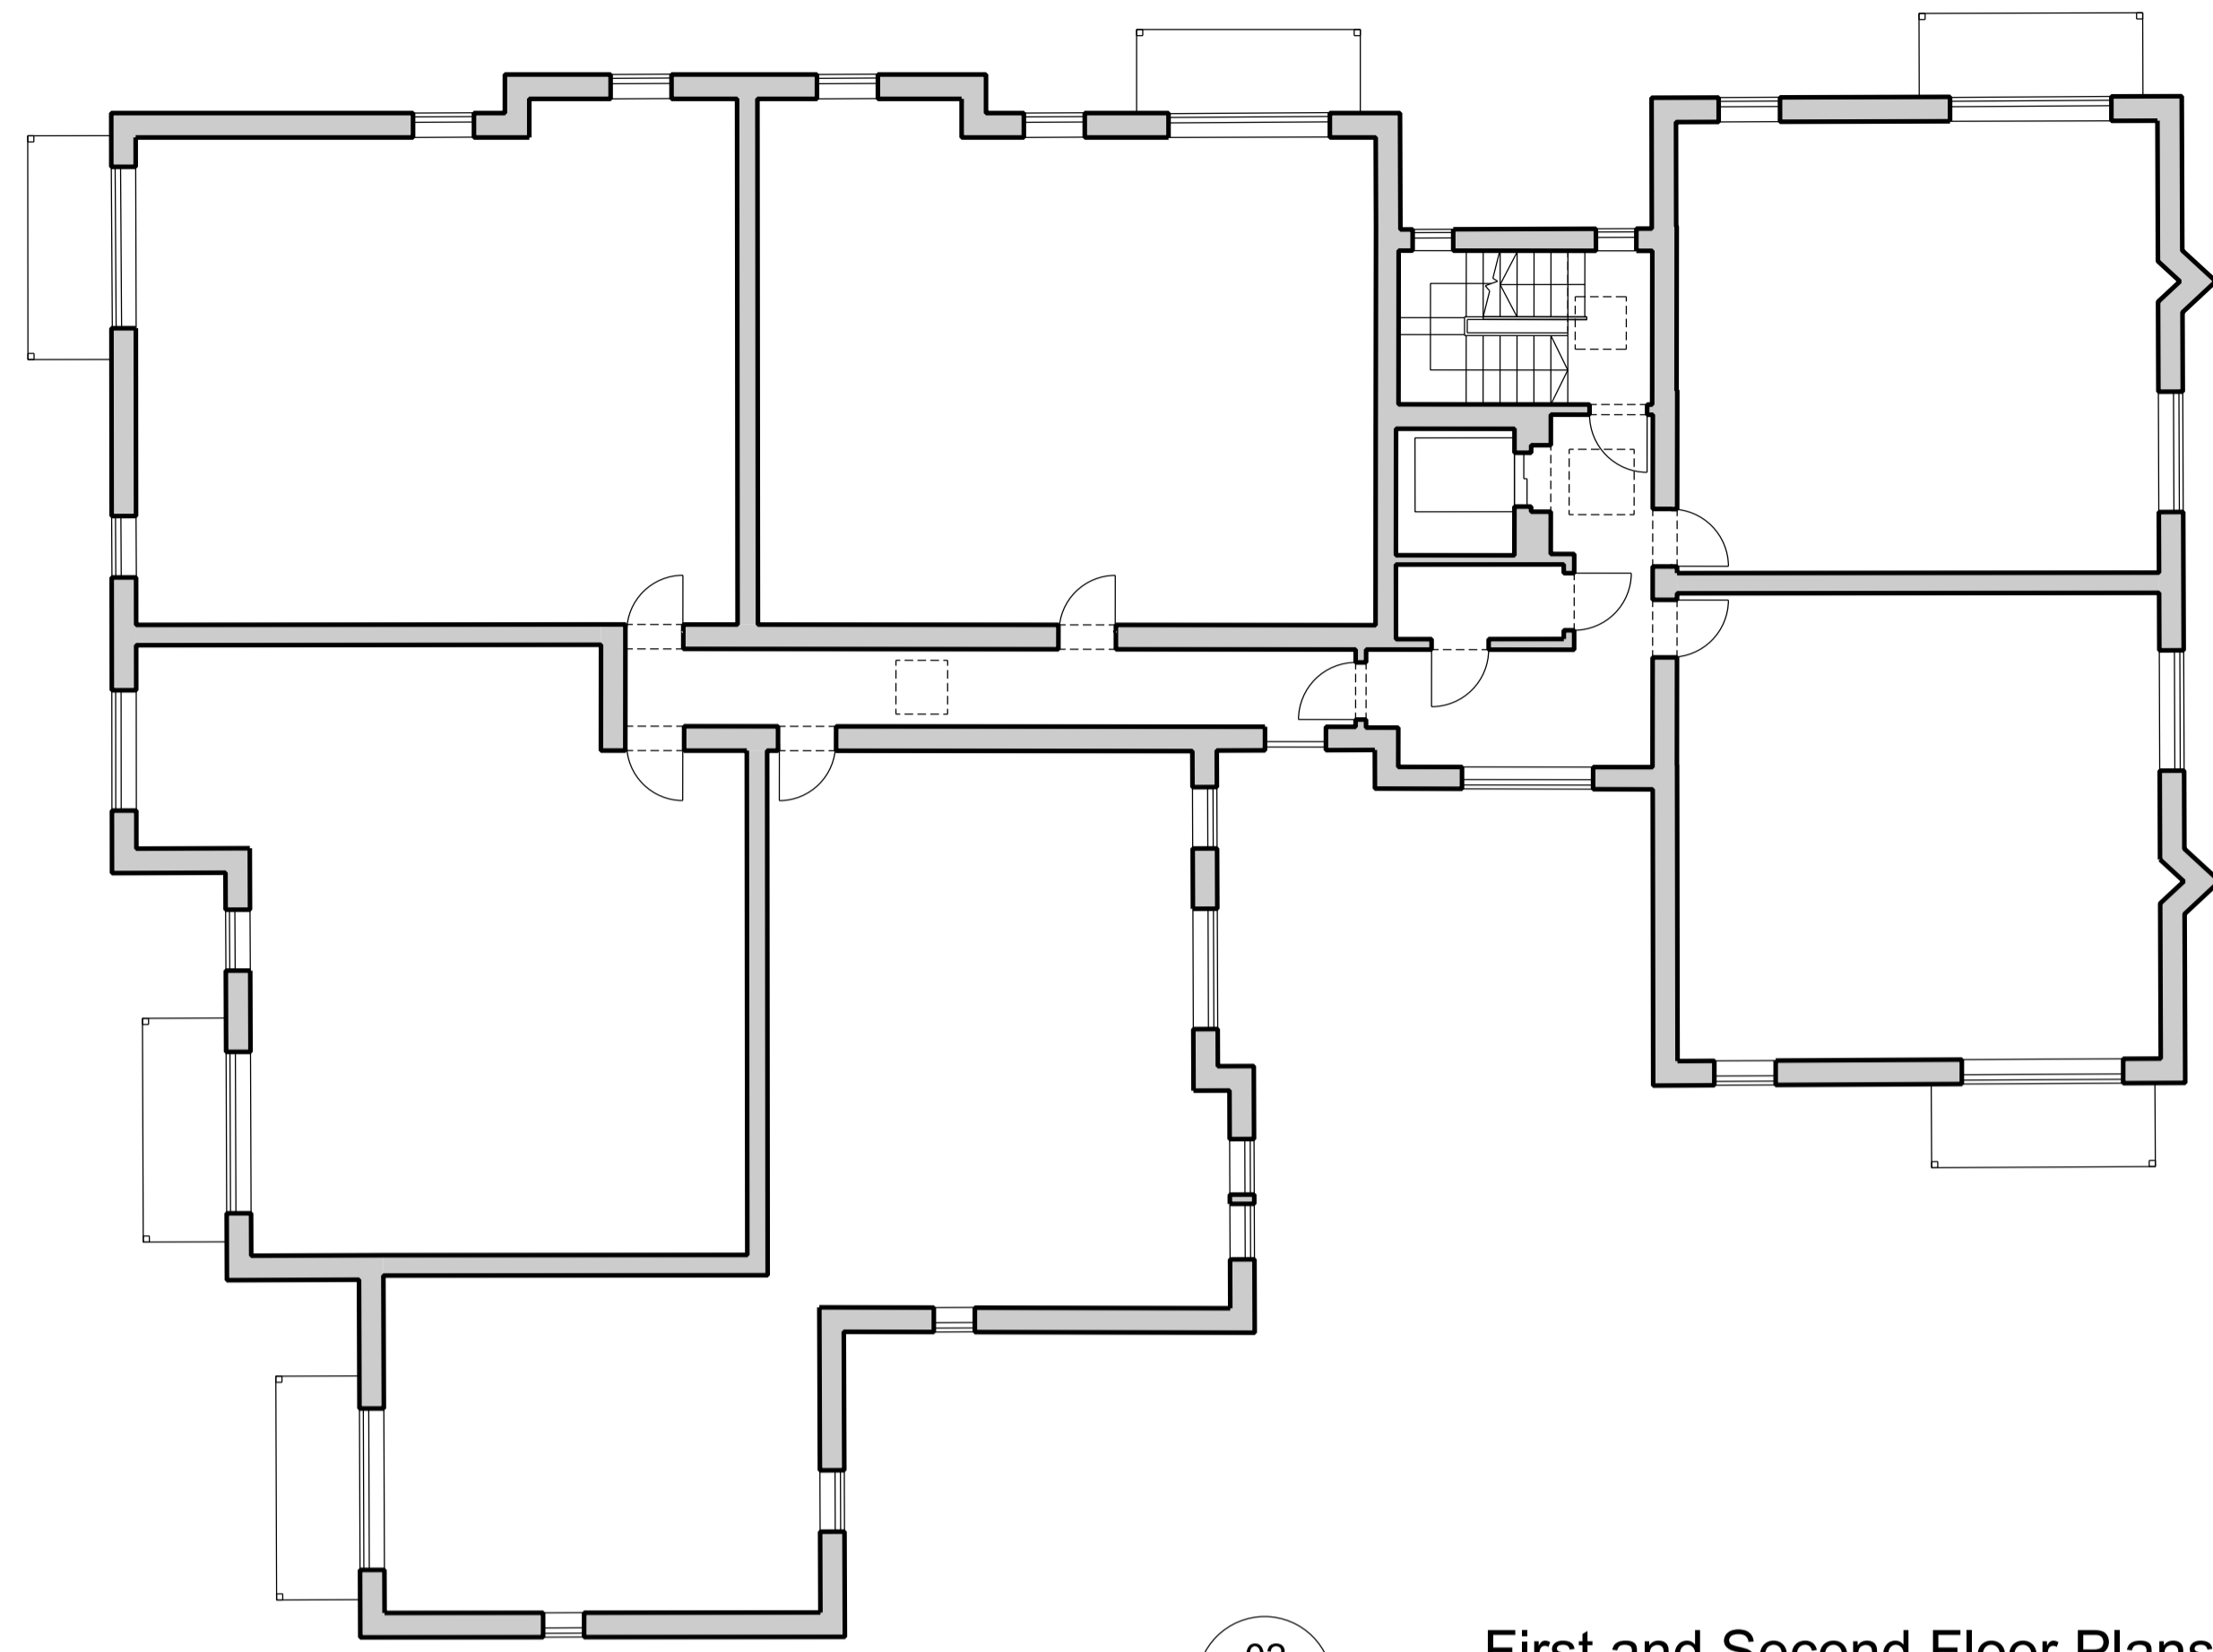

02
0010 Existing First and Second Floor Plans 1:100@A1

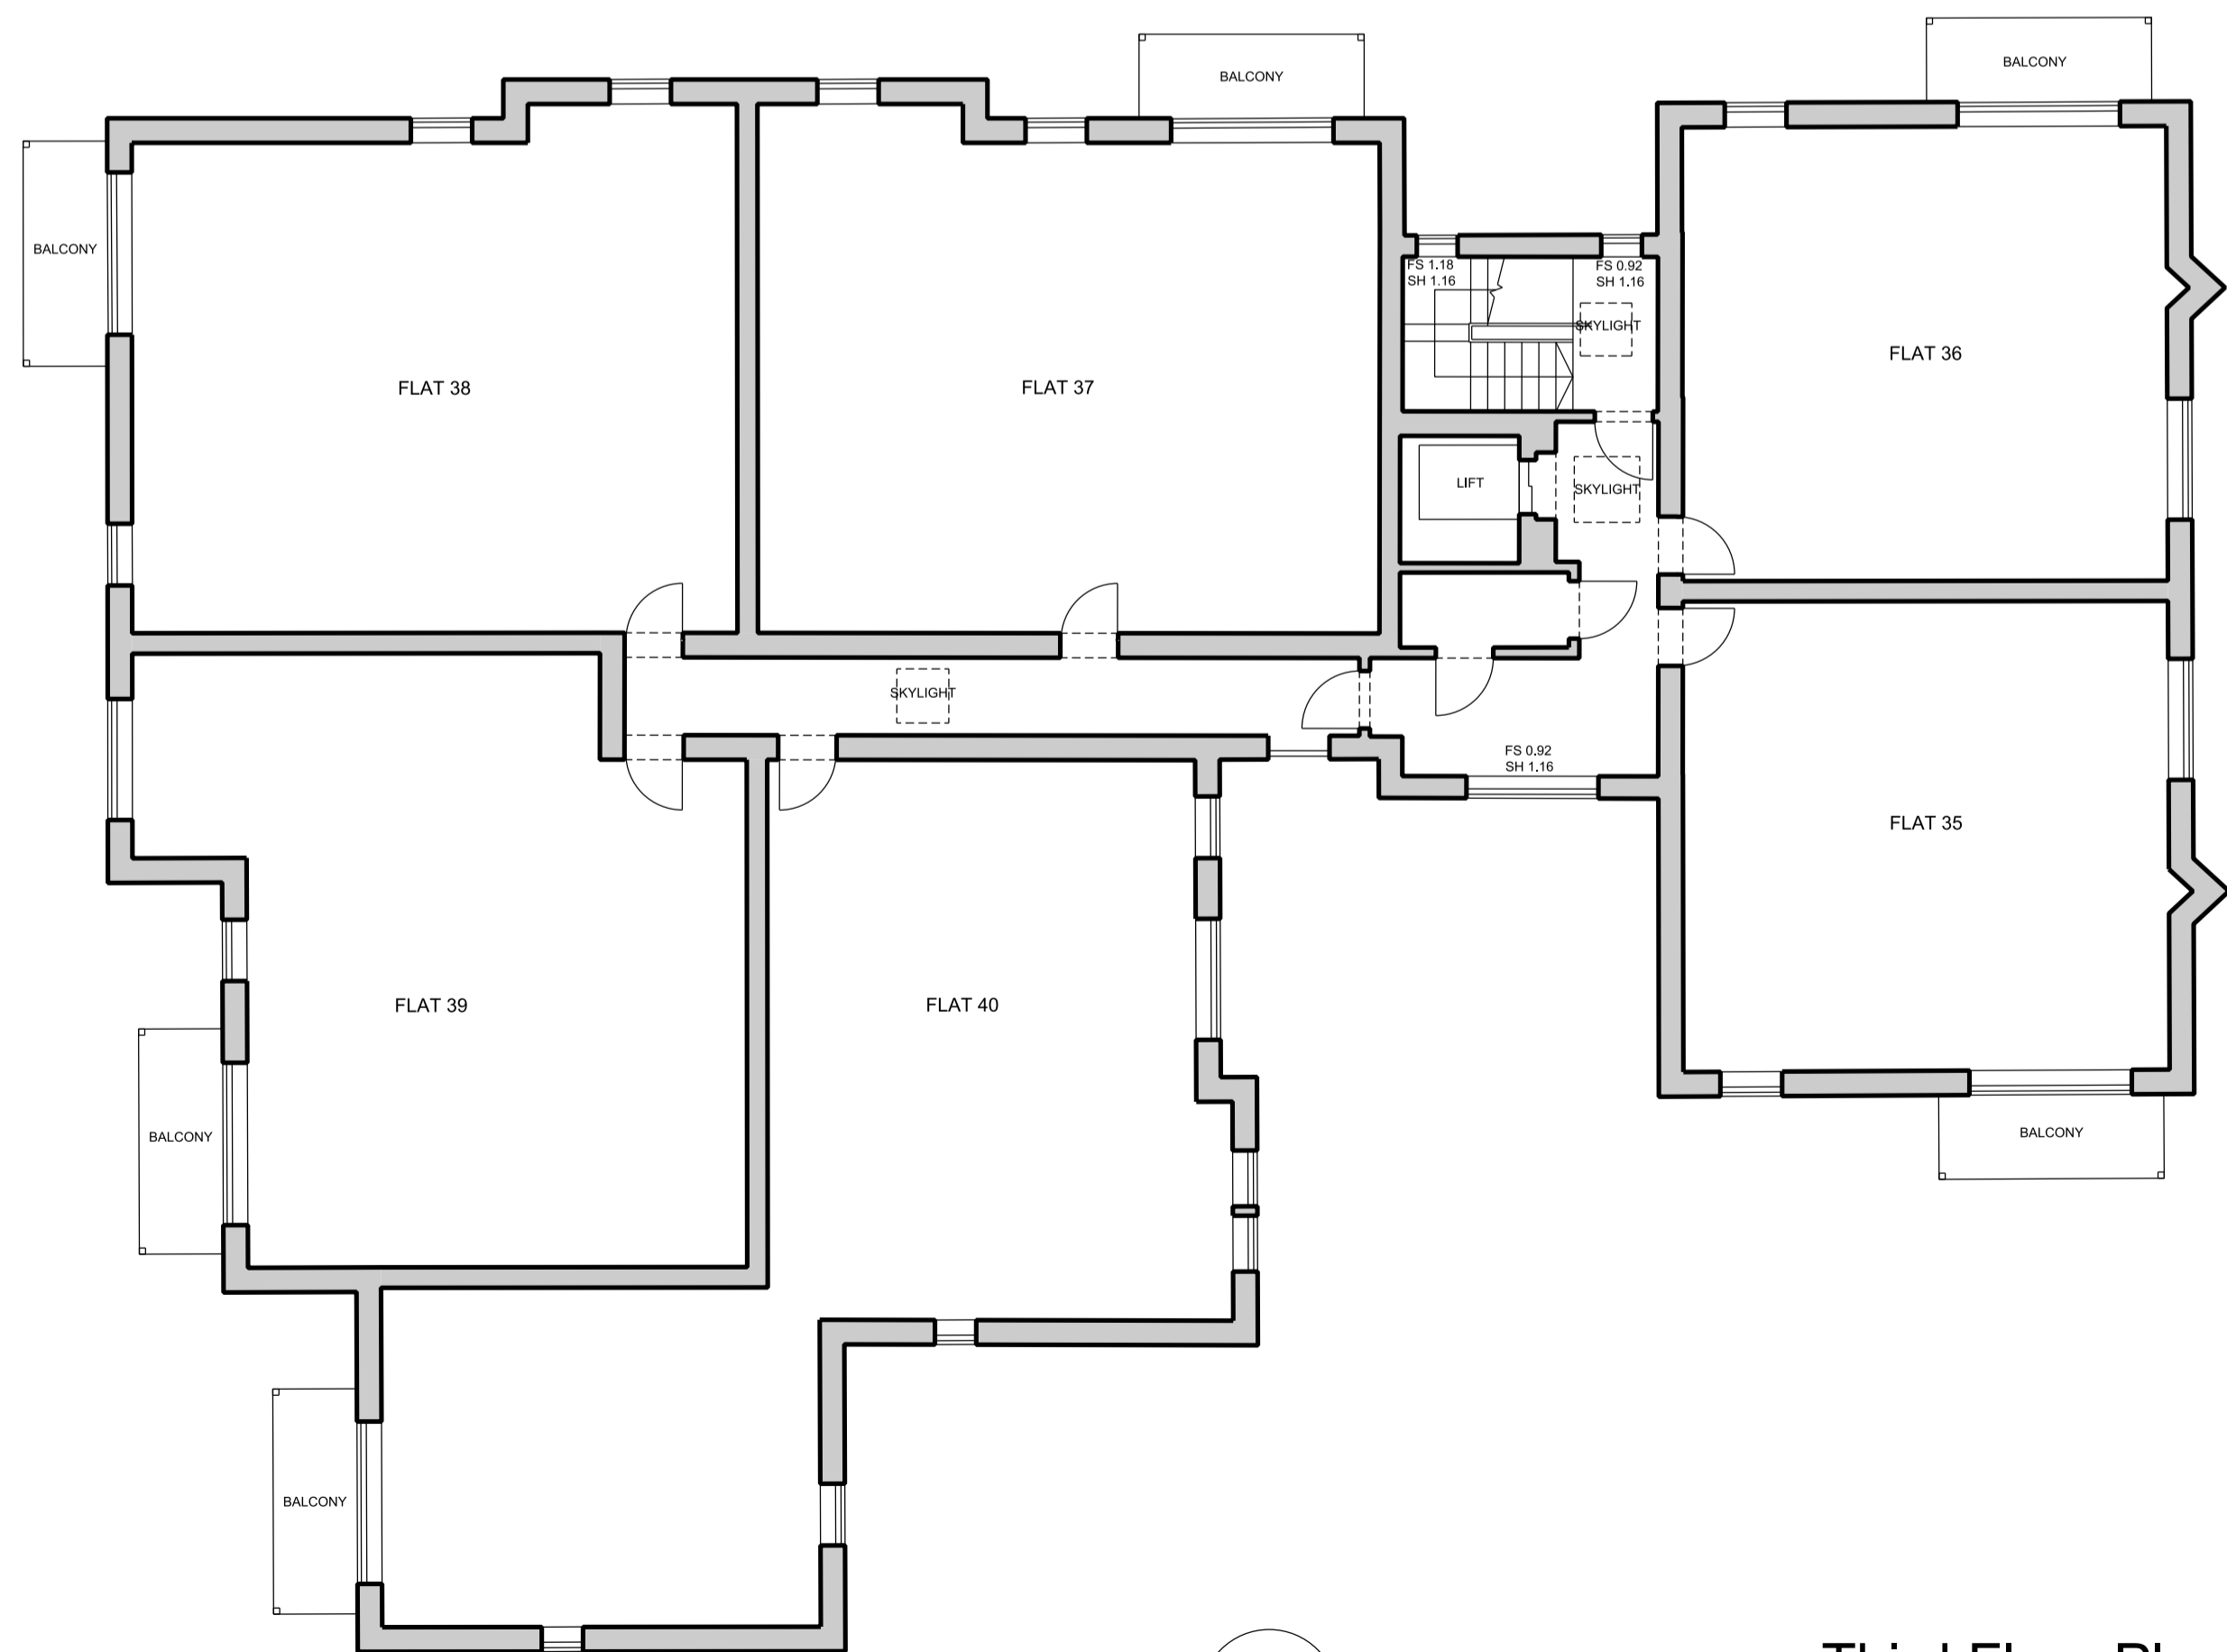


03
0010 Existing Third Floor Plan 1:100@A1

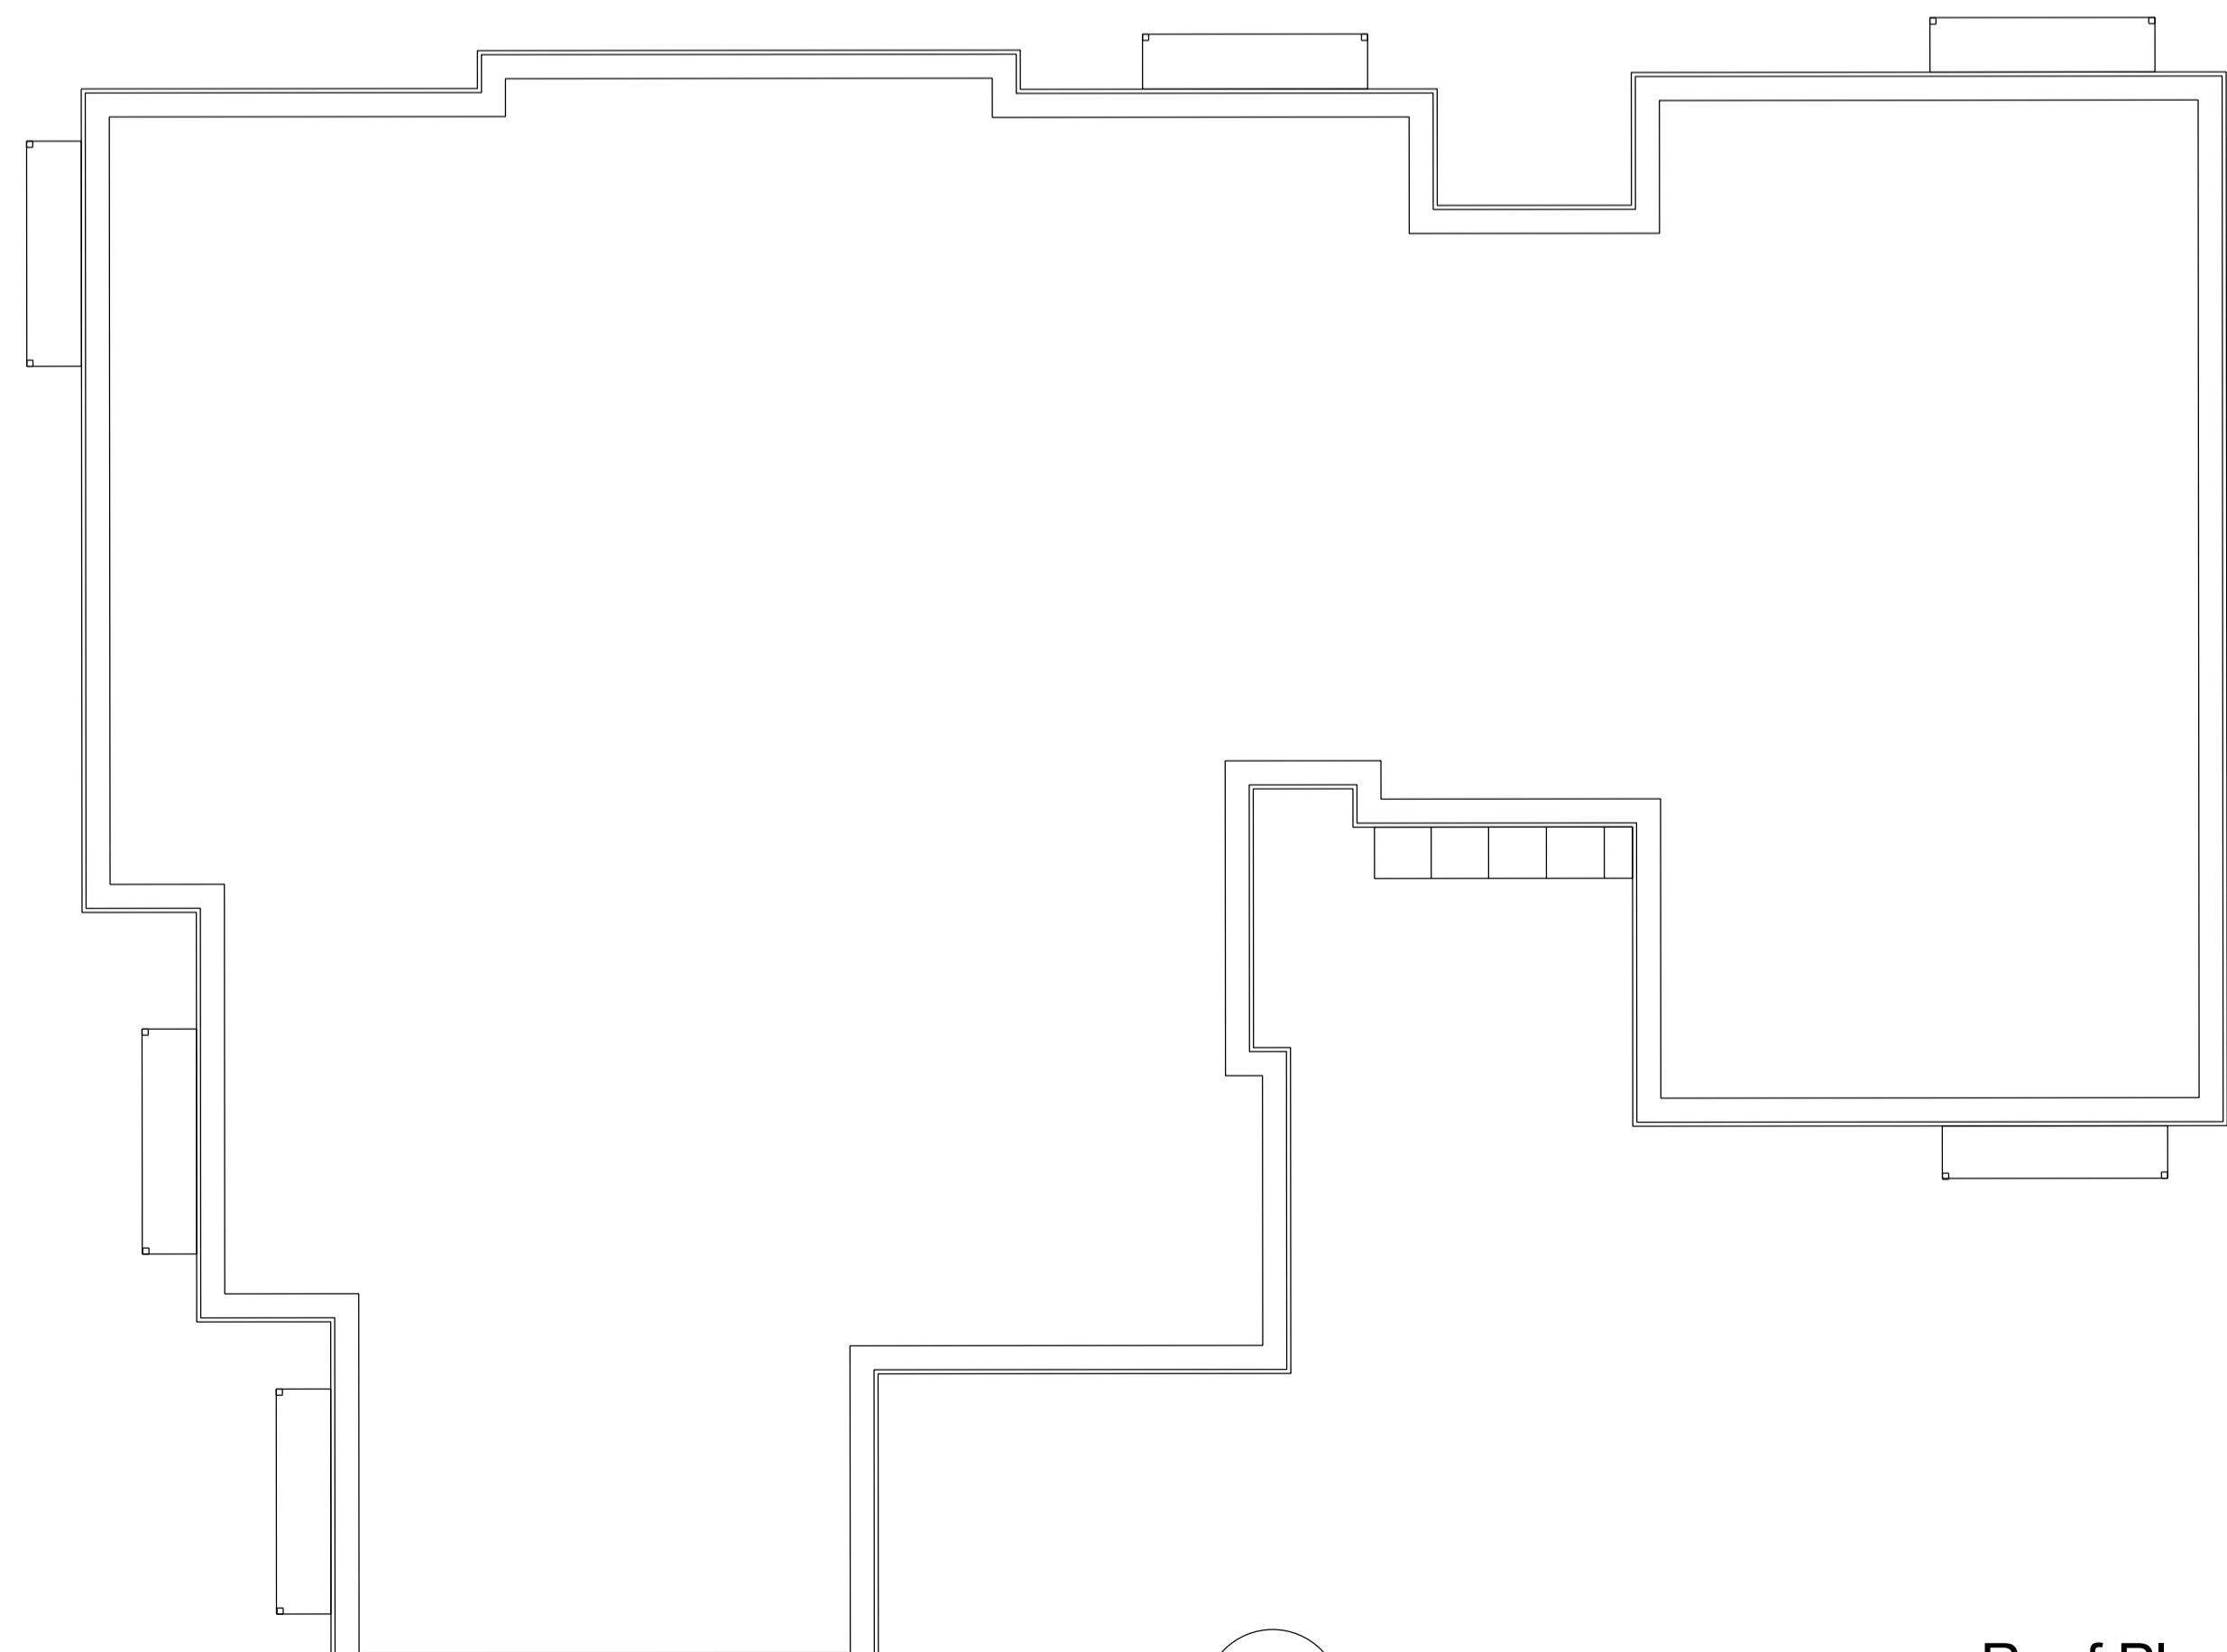

04
0010 Existing Roof Plan 1:100@A1

0 1m 2m 5m

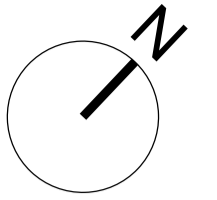

Revision	Date	Description
A	2021-01-20	PD Submission

© copyright Wimshurst Pelleriti, all rights reserved 2019

Do not scale-off this drawing, Wimshurst Pelleriti take no responsibility for any dimensions obtained by measuring or scaling from this drawing and no reliance may be placed on such dimensions. If no dimension is given, it is the responsibility of the recipient to ascertain the dimension specifically from the Architect or by site measurement.

The sizing of all structural and service elements must always be checked against the relevant engineers drawings. No reliance should be placed upon sizing information shown on this drawing.

Project
The Pavilions
No. 17-40 Greenview Dr, Raynes Park, London

Drawing Title
Floor Plans
Existing

Drawing Number	Revision
WP-0748-A-0010-P-00	A

Scale @ A1 / A3	Revision Date
1:100 / 200	2021-01-20

Drawing Purpose
DRAFT

WIMSHURST PELLERITI

The Mews,
6 Putney Common, SW15 1HL
0208 780 2206
info@wp.uk.com
wimshurst-pelleriti.com





01
0020 Existing Elevation 1
1:100@A1




02
0020 Existing Elevation 2
1:100@A1



03
0020 Existing Elevation 3
1:100@A1



04
0020 Existing Elevation 4
1:100@A1

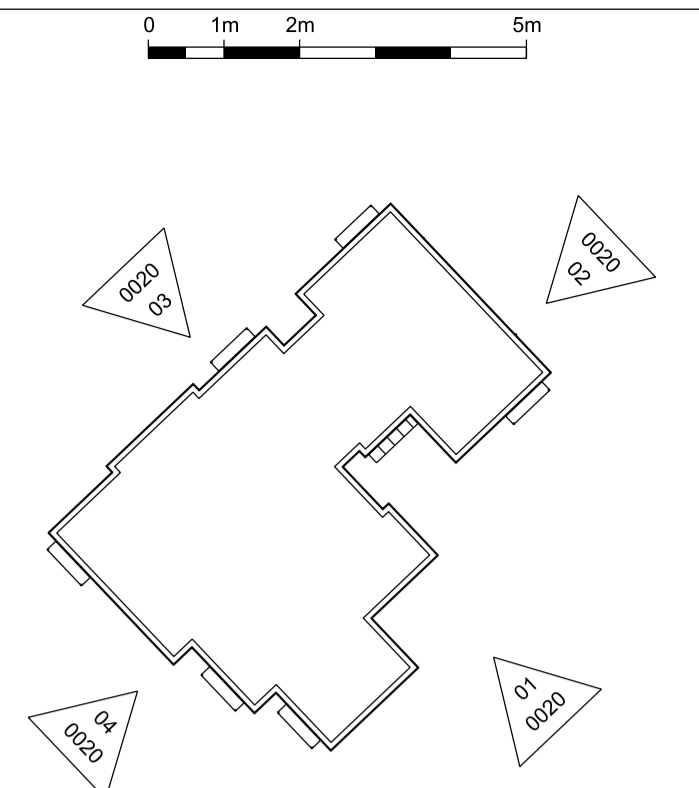

Page 263

A 2021-01-20 PD Submission
Revision Date Description

© copyright Wimshurst Pelleriti, all rights reserved 2019

Do not scale-off this drawing, Wimshurst Pelleriti take no responsibility for any dimensions obtained by measuring or scaling from this drawing and no reliance may be placed on such dimensions. If no dimension is given, it is the responsibility of the recipient to ascertain the dimension specifically from the Architect or by site measurement.

The sizing of all structural and service elements must always be checked against the relevant engineers drawings. No reliance should be placed upon sizing information shown on this drawing.

Project
The Pavilions
No. 17-40 Greenview Dr, Raynes Park, London

Drawing Title
Elevations Existing


Drawing Number	Revision
WP-0748-A-0020-E-XX	A

Scale @ A1 / A3	Revision Date
1:100 / 200	2021-01-20

Drawing Purpose
DRAFT

WIMSHURST PELLERITI

The Mews,
6 Putney Common, SW15 1HL
0208 780 2206
info@wp.uk.com
wimshurst-pelleriti.com

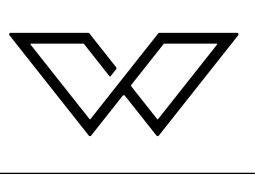

This page is intentionally left blank