






PROPOSED FRONT ELEVATION

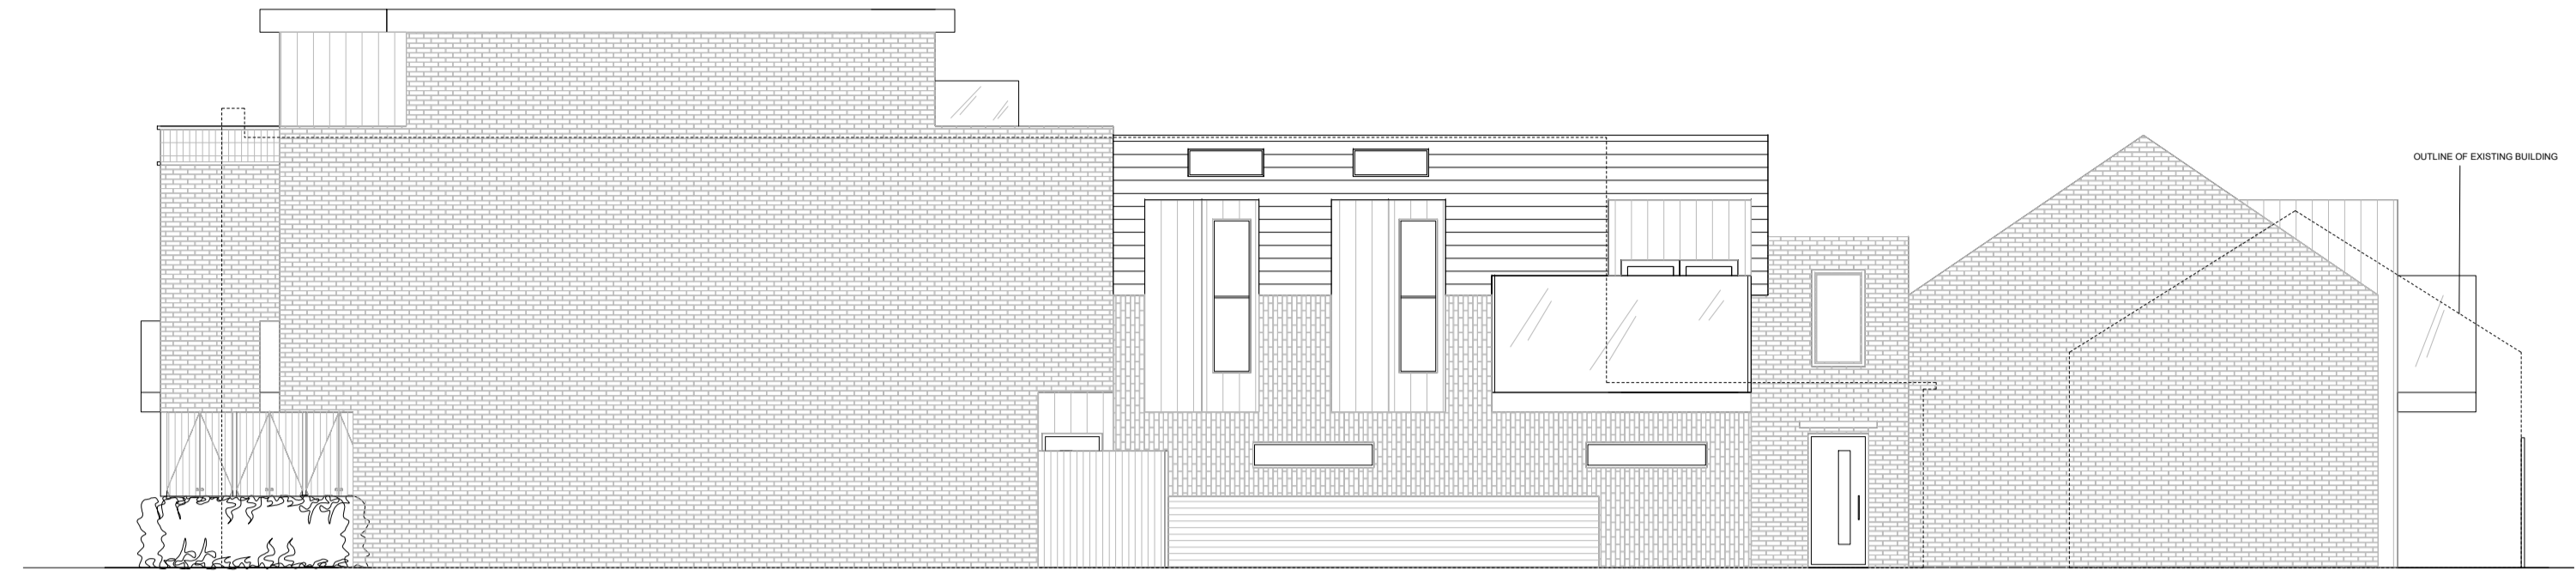

PROPOSED FLANK ELEVATION

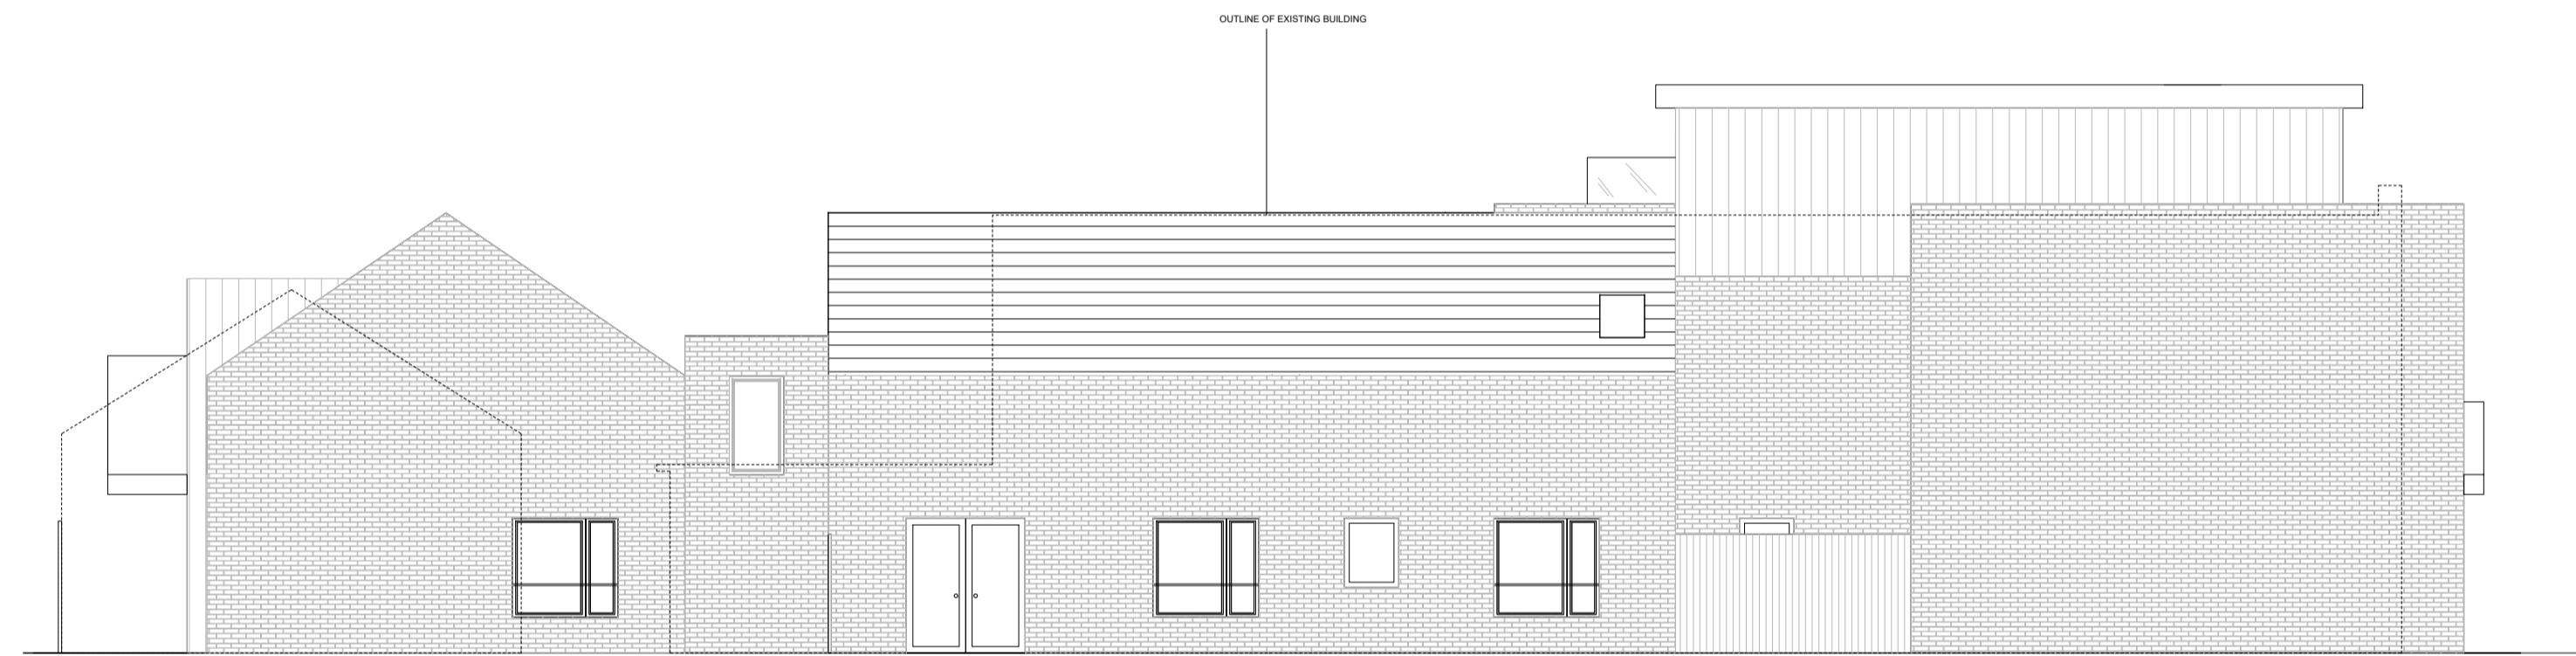

PROPOSED FLANK ELEVATION

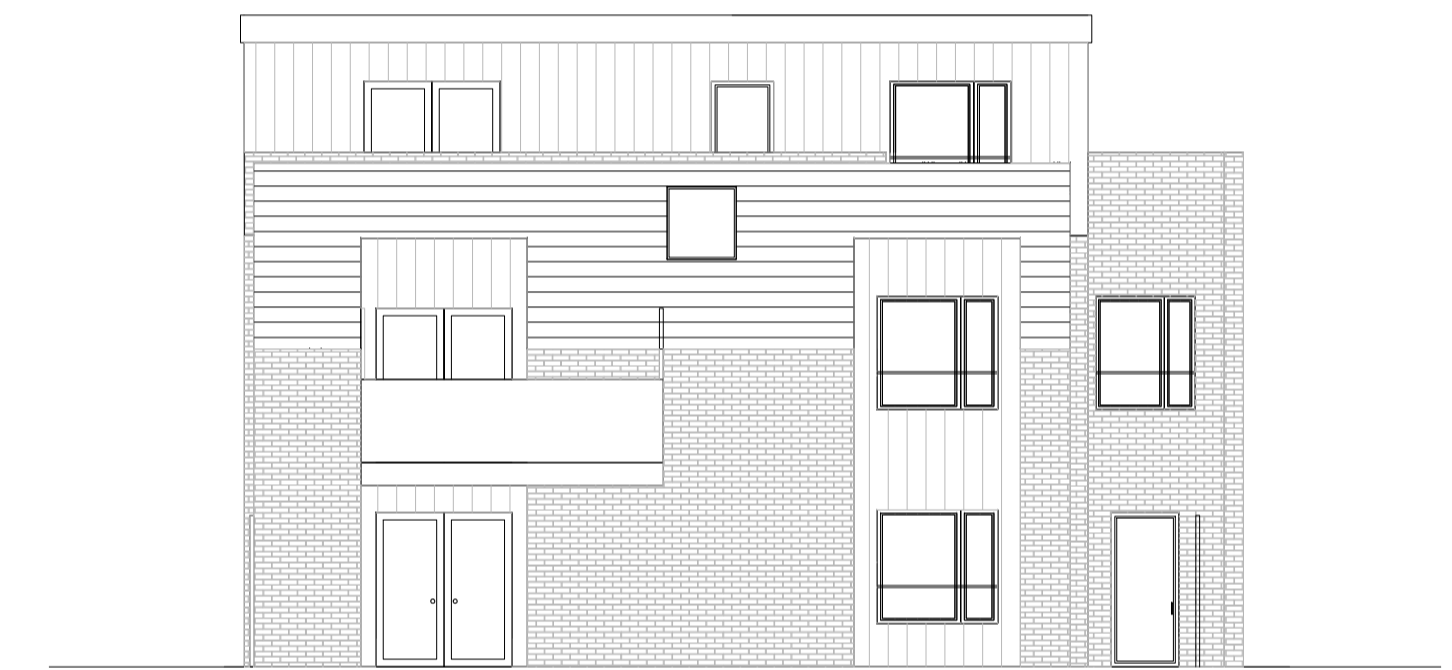

PROPOSED REAR ELEVATION

Page 299

REV A - 05/03/21 - Revised to suit planner comments
 REV B - 25/05/21 - Revised to suit planner comments
 REV C - 28/05/21 - Revised to suit planner comments

PLANNING


title
 131 LOVE LANE

client
 PRIMEDENE

description
 PROPOSED ELEVATIONS

bm architects | burgess mean architects
 unit 1, the warehouse
 12 ravenbury terrace
 london
 SW18 4RL

t: 020 8944 8050 | f: 020 8946 9506 | e: bma@burgessmean.co.uk

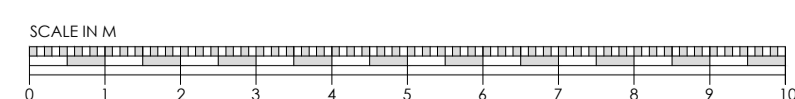

date: FEB 2020 | scale: 1:100 (A1) | project: | drawing: P/04 | revision: C
 drawn by: ZV
 file name:
 checked:

This page is intentionally left blank