



Proposed Ground Floor Plots 2 & 3

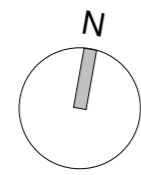

Unit Sizes for Plots 2&3 = 72.5 m²

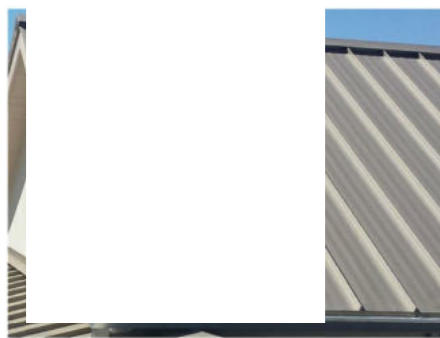

Standing Seam Roof




Hardieplank Grey Cladding Board




Slimline Buff Brick




Proposed East Elevation - Rear of Monkleigh Road

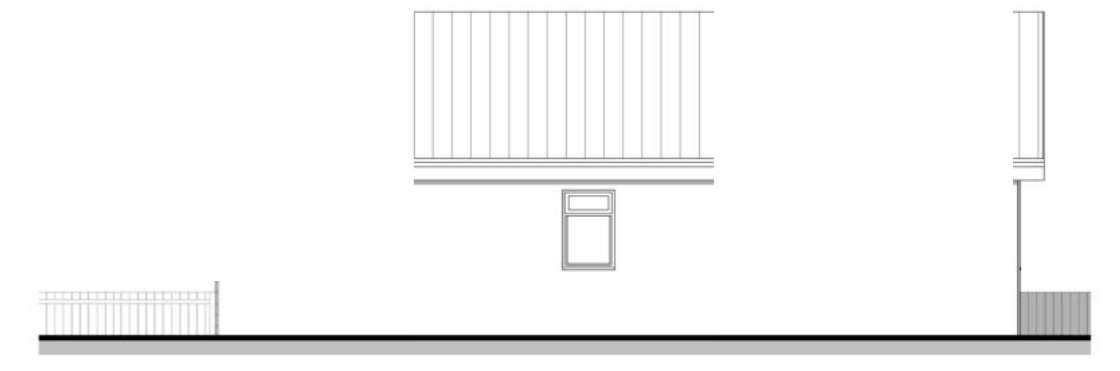


Proposed North Elevation - Rear of Monkleigh Road

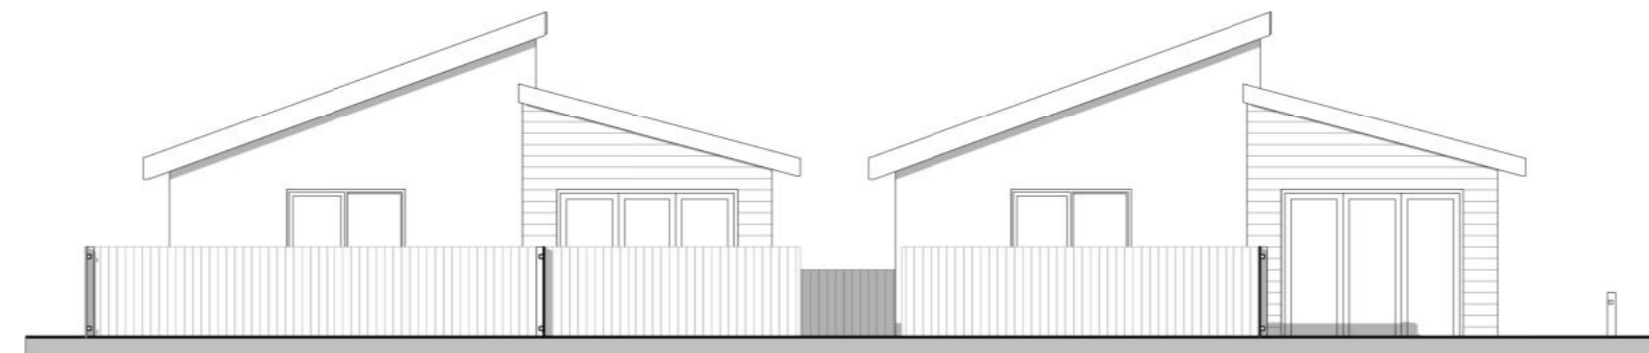


Proposed West Elevation - Facing Monkleigh Road

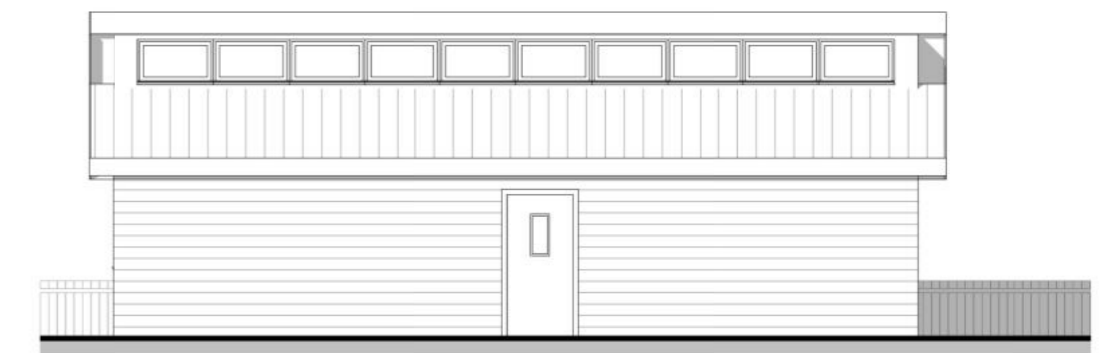

Proposed South Elevation - Rear of Monkleigh Road

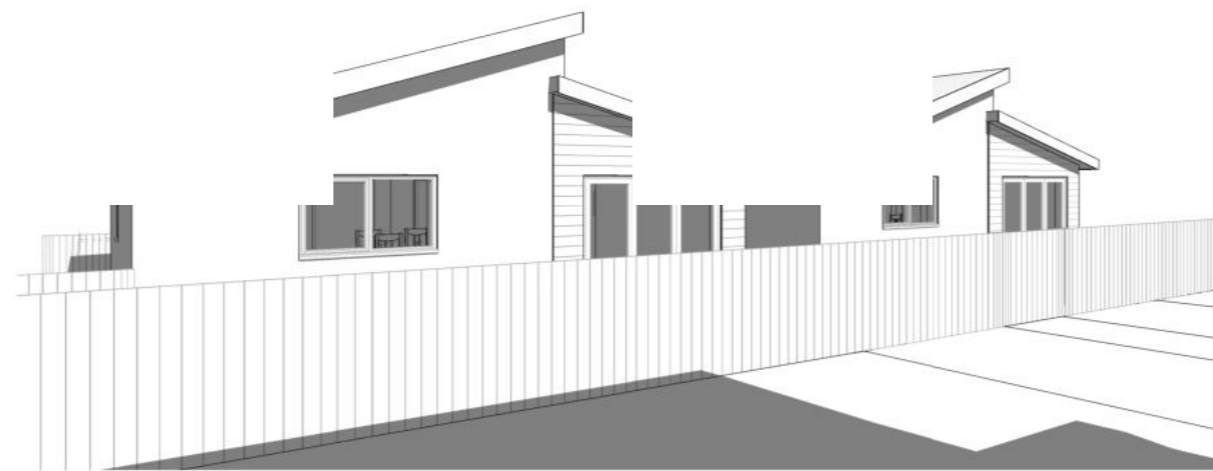

3D View Plots 2 & 3 From Plot 1 Garden

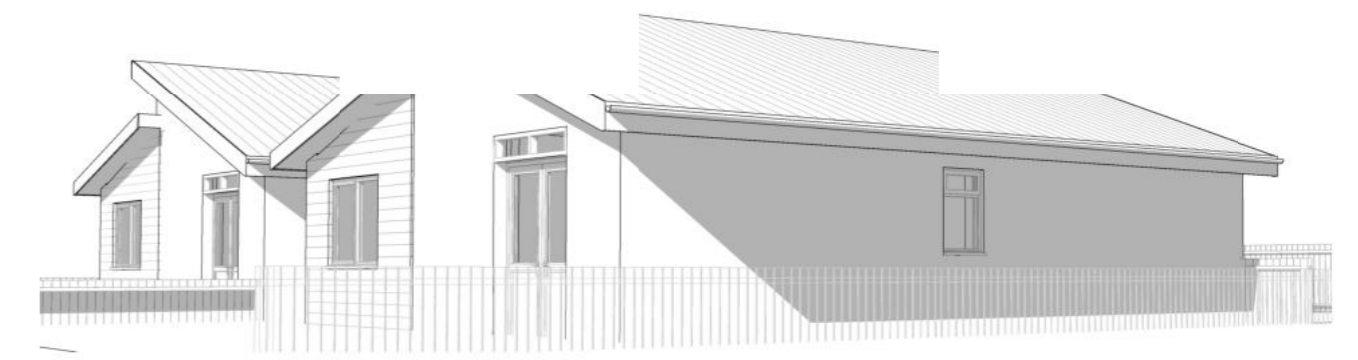

3D View Plots 2 & 3 From Rear



				client Mr C Ubah	drawn JI/DH	scale 1 : 100	size A2
				address 63 Monkleigh Road Morden SM4 4EN	checked IF	title Proposed Plans and Elevations Plots 2 & 3	
				proj no. 18-153	date 17/08/18	status PL	revision B
Revision	Revision Description	Drawn by	Revision Date				
B	Reduced bungalow sizes suit case officer comments	DH	02.09.20				
A	Room areas indicated	DH	26.06.20				

This page is intentionally left blank