






01 PROPOSED GROUND FLOOR PLAN

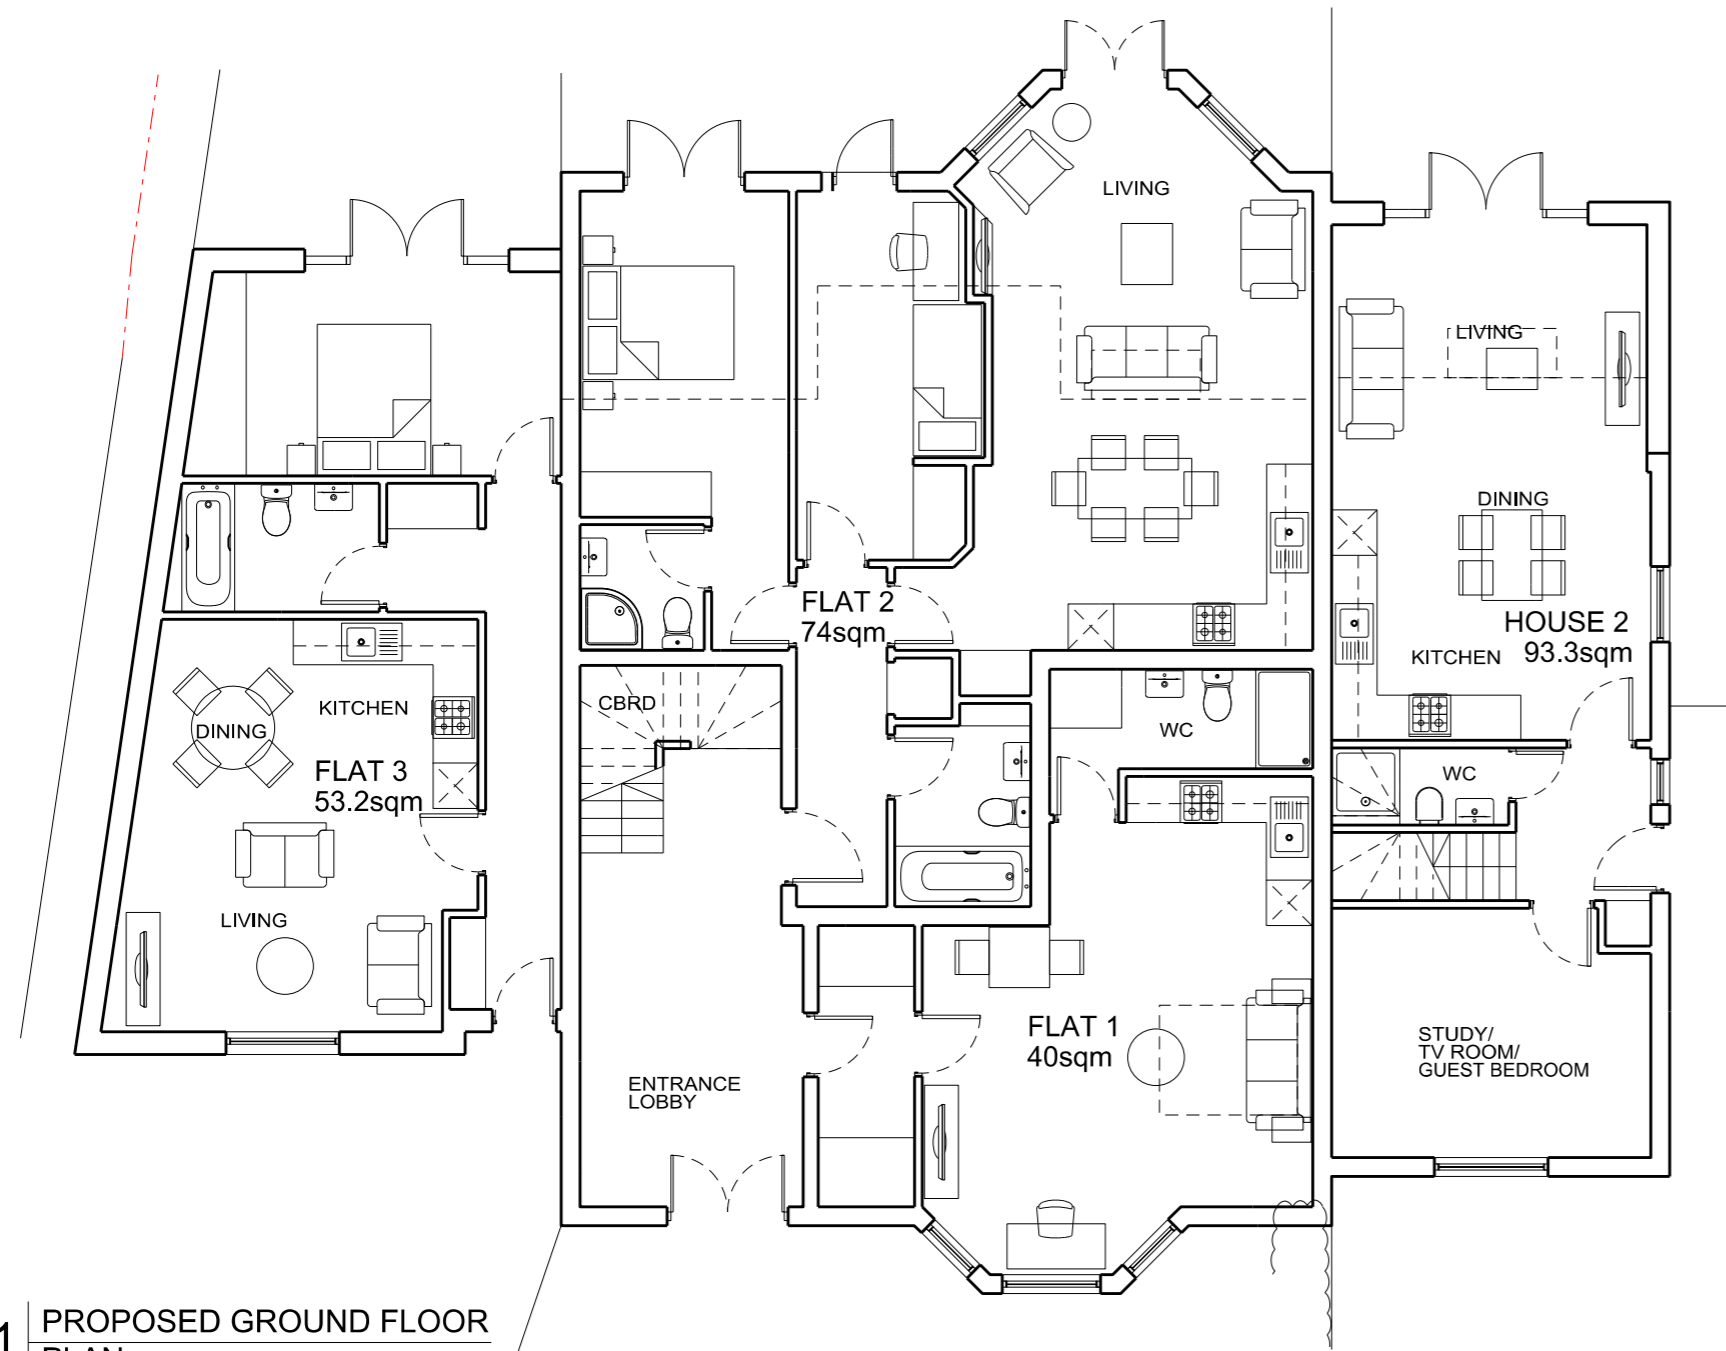


02 PROPOSED FIRST FLOOR PLAN

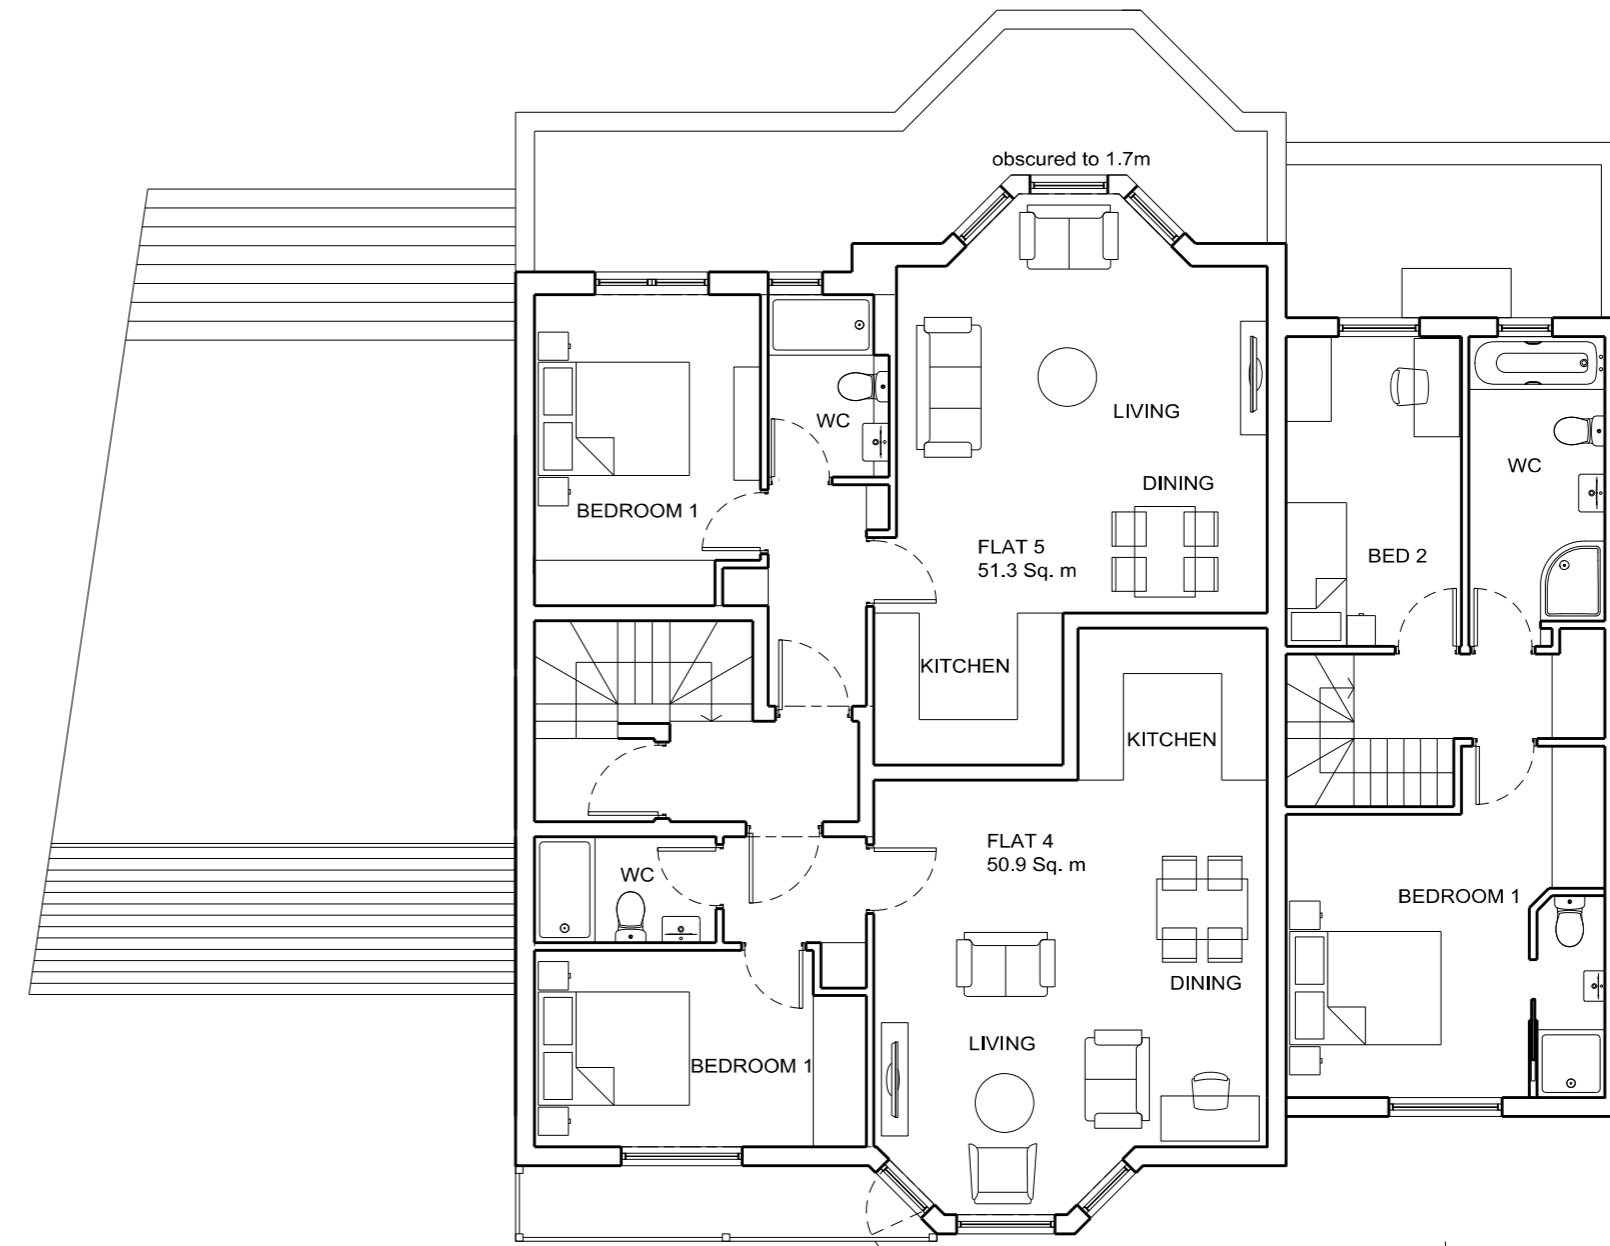

03 PROPOSED SECOND FLOOR PLAN

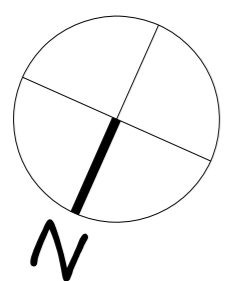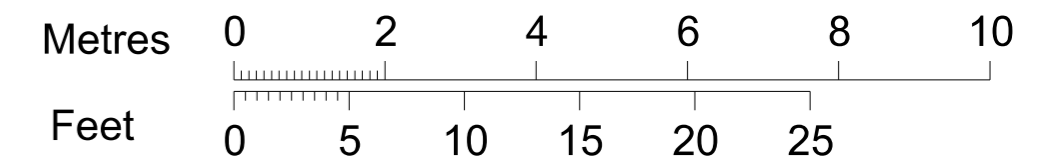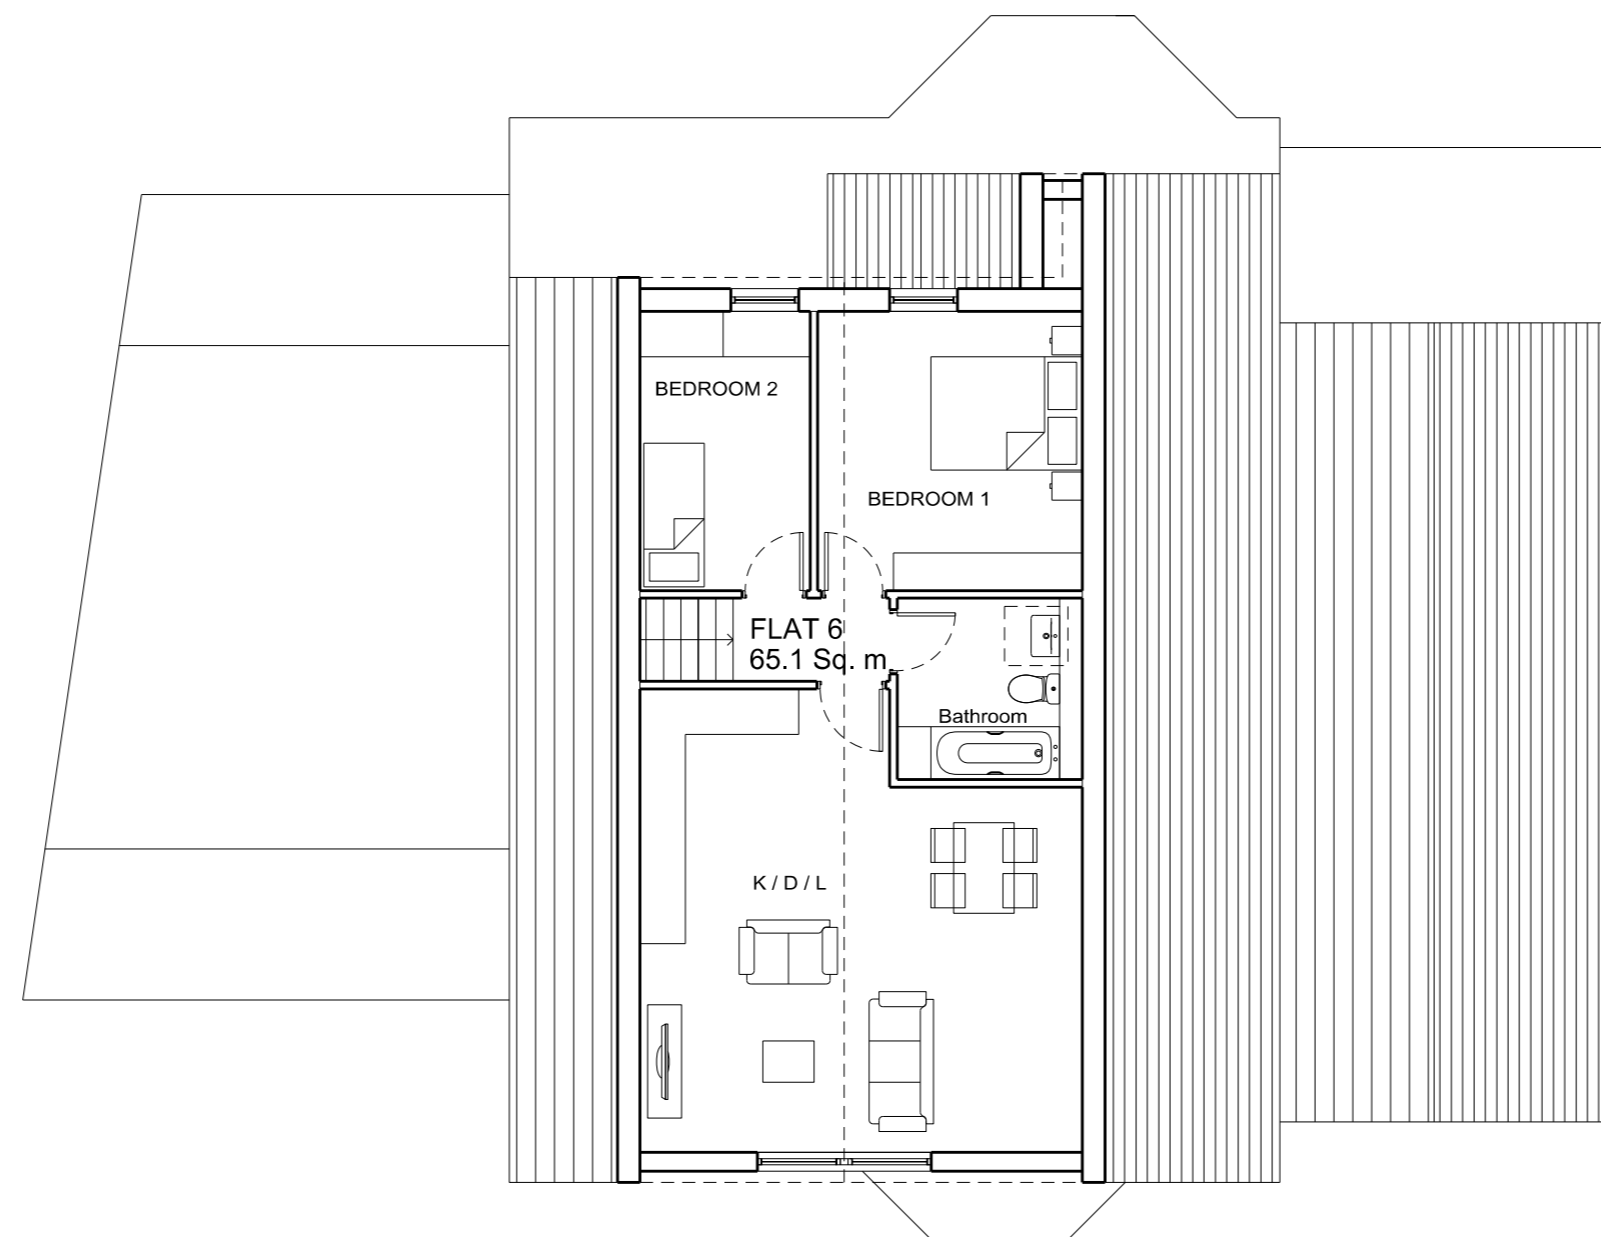

REV	NOTES	DATE
A	ISSUED FOR PLANNING	01.05.2020
CLIENT		
 Holt Lodge, 38 Castlebar Park London W5 1BU t:+44 208 998 7576 f:+44 870 134 8184 e-mail: contact@ dizarchitects.com		
JOB: 2 BLENHEIM ROAD, RAYNES PARK, SW20		SCALE:
TITLE: PROPOSED PLANS		1:100 @ A2
PLOTS 1,2 (FRONT)		DRAWN BY: ML
		DATE: MAY 2020
DRAWING No.		REVISION
00P110		A

This page is intentionally left blank