




01 PROPOSED GROUND FLOOR PLAN

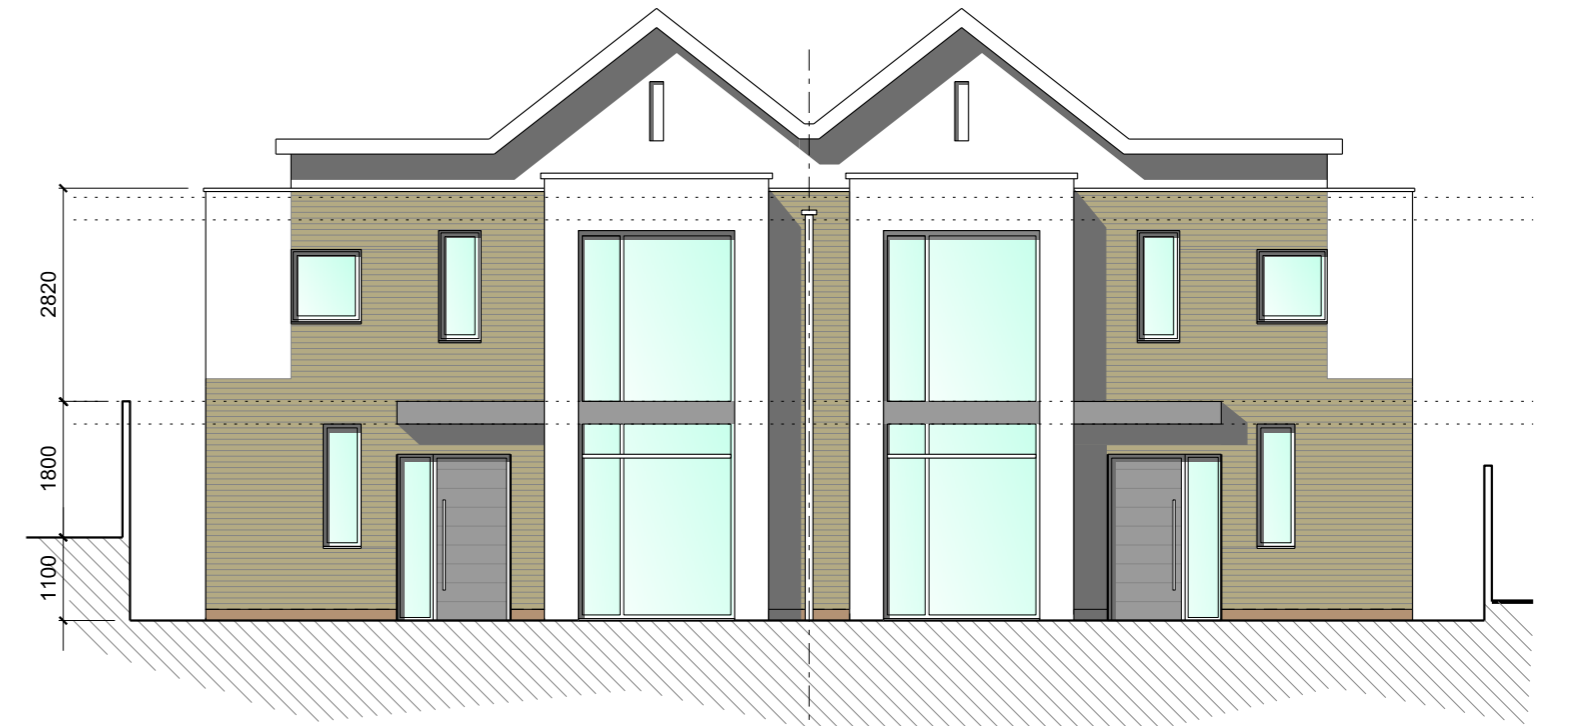


04 PROPOSED FRONT ELEVATION

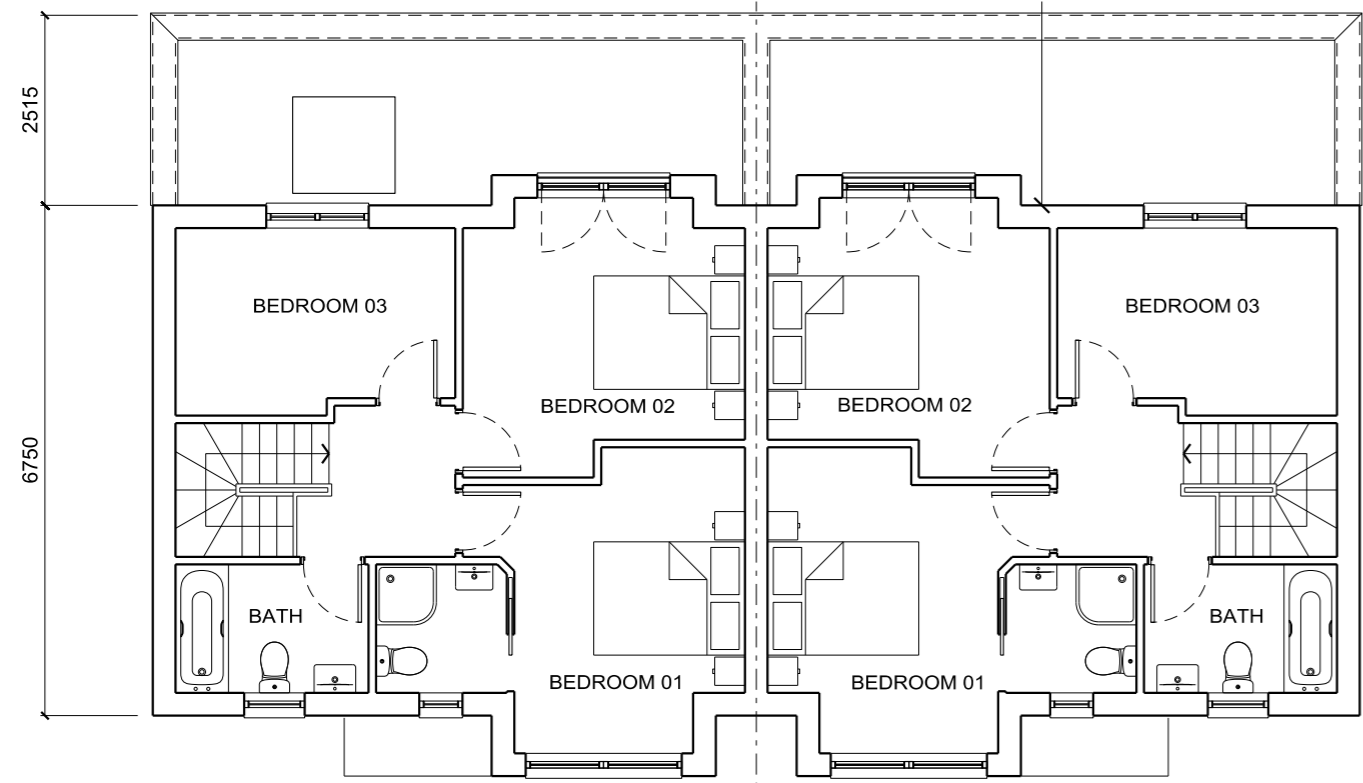


02 PROPOSED FIRST FLOOR PLAN

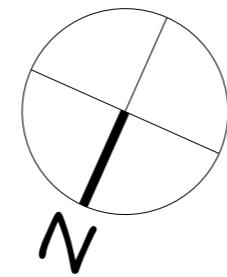

05 PROPOSED REAR ELEVATION

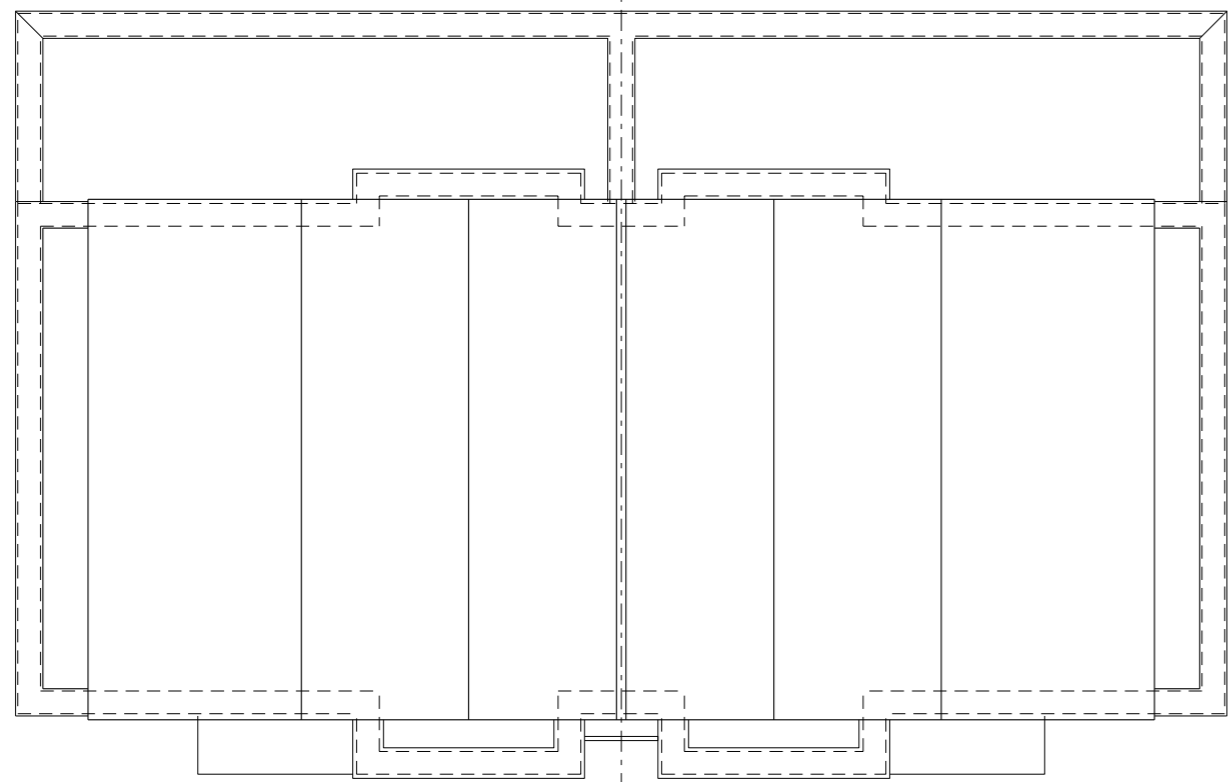


03 PROPOSED ROOF PLAN

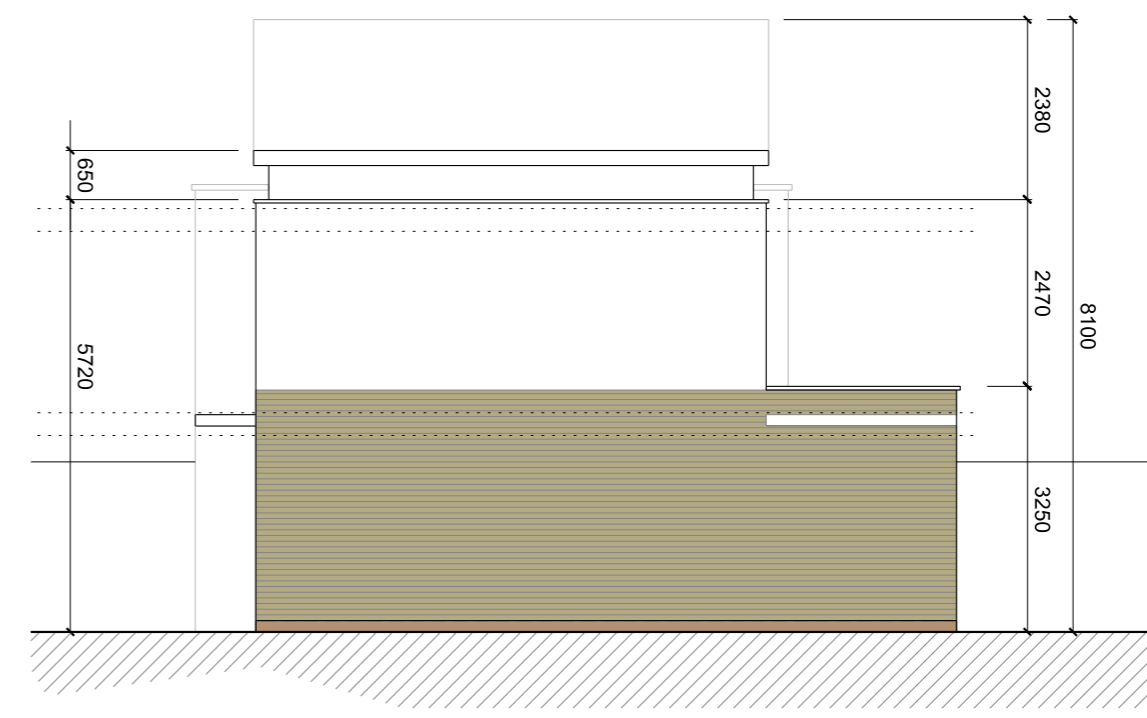

06 PROPOSED SIDE ELEVATION

REV	NOTES	DATE
A	ISSUED FOR PLANNING	01.05.2020
B	MINOR AMENDMENTS/NOTES ADDED	29.10.2020
C	ROOF DESIGN AMENDED	11.06.2021

CLIENT	
--------	--

 Holt Lodge, 38 Castlebar Park London W5 1BU t+44 208 998 7576 f+44 870 134 8184 e-mail: contact@ dizarchitects.com	2 BLENHEIM ROAD, RAYNES PARK, SW20 PROPOSED PLANS AND ELEVATIONS OPTION 5 PLOTS 4,5 (REAR)
--	--

SCALE: 1:100 @ A2	DATE: MAY 2020
DRAWN BY: MK	REVISION: C
DRAWING No. 00P130	

This page is intentionally left blank