




01 | EXISTING FRONT ELEVATION




02 | EXISTING REAR ELEVATION



03 | EXISTING SIDE ELEVATION

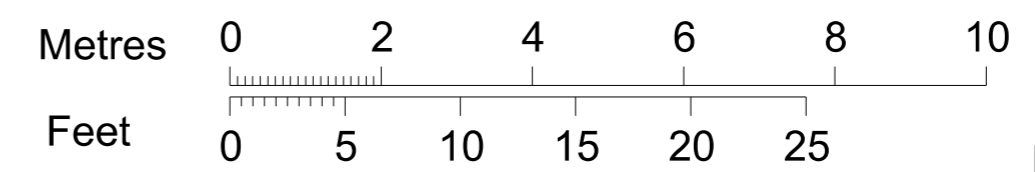

| REV | NOTES | DATE |
|--|---------------------|----------------------|
| A | ISSUED FOR PLANNING | 01.05.2020 |
| CLIENT | | |
|  Holt Lodge, 38 Castlebar Park London W5 1BU t:+44 208 998 7576 f:+44 870 134 8184 e-mail: contact@ dizarchitects.com | | |
| JOB: 2 BLENHEIM ROAD, RAYNES PARK, SW20 | | SCALE: 1:100 @ A2 |
| TITLE: EXISTING ELEVATIONS | | DRAWN BY: ML |
| DRAWING No.: | | DATE: MAY 2020 |
| 00P020 | | REVISION: A |

This page is intentionally left blank