




01 PROPOSED FRONT  
ELEVATION/ STREET SCENE

Page 41



02 PROPOSED REAR ELEVATION

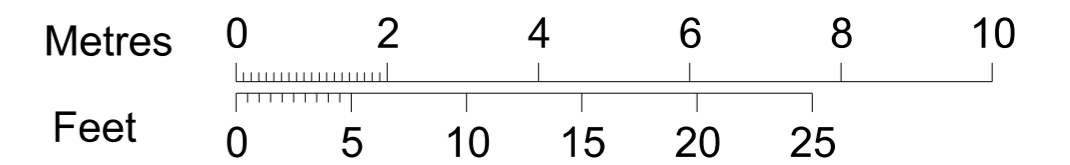

REV	NOTES	DATE
A	ISSUED FOR PLANNING	22.03.2019
B	ISSUED FOR PLANNING	11.11.2019
C	ISSUED FOR PLANNING	05.01.2020

REV	NOTES	DATE

JOB 2 BLENHEIM ROAD, RAYNES PARK, SW20		SCALE 1:100 @ A3
TITLE PROPOSED SCENES		DRAWN BY MK
		DATE JULY 2019
DRAWING No. 00P120	REVISION C	

This page is intentionally left blank